


1 EXISTING STREET OR EAST ELEVATION
SCALE - 1/4" = 1'-0"




2 PROPOSED STREET OR EAST ELEVATION
SCALE - 1/4" = 1'-0"

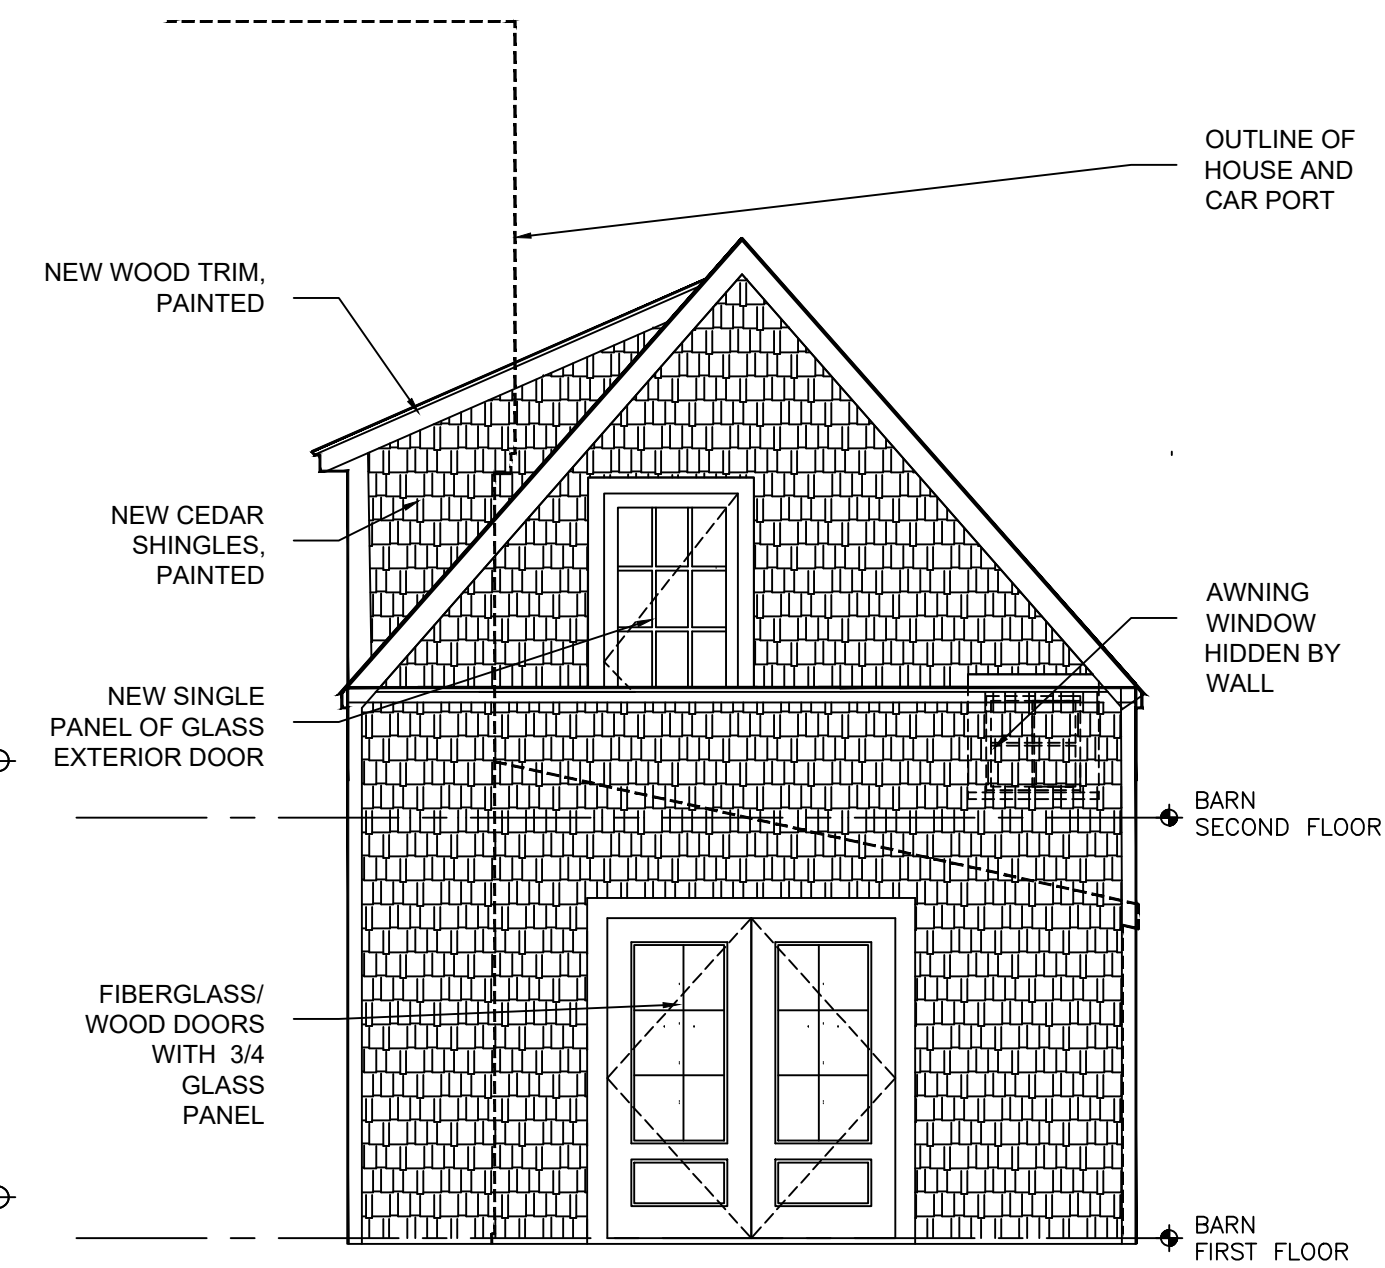


3 PARTIAL ELEVATION
SCALE - 1/4" = 1'-0"

#	DATE	DESCRIPTION
REVISIONS		

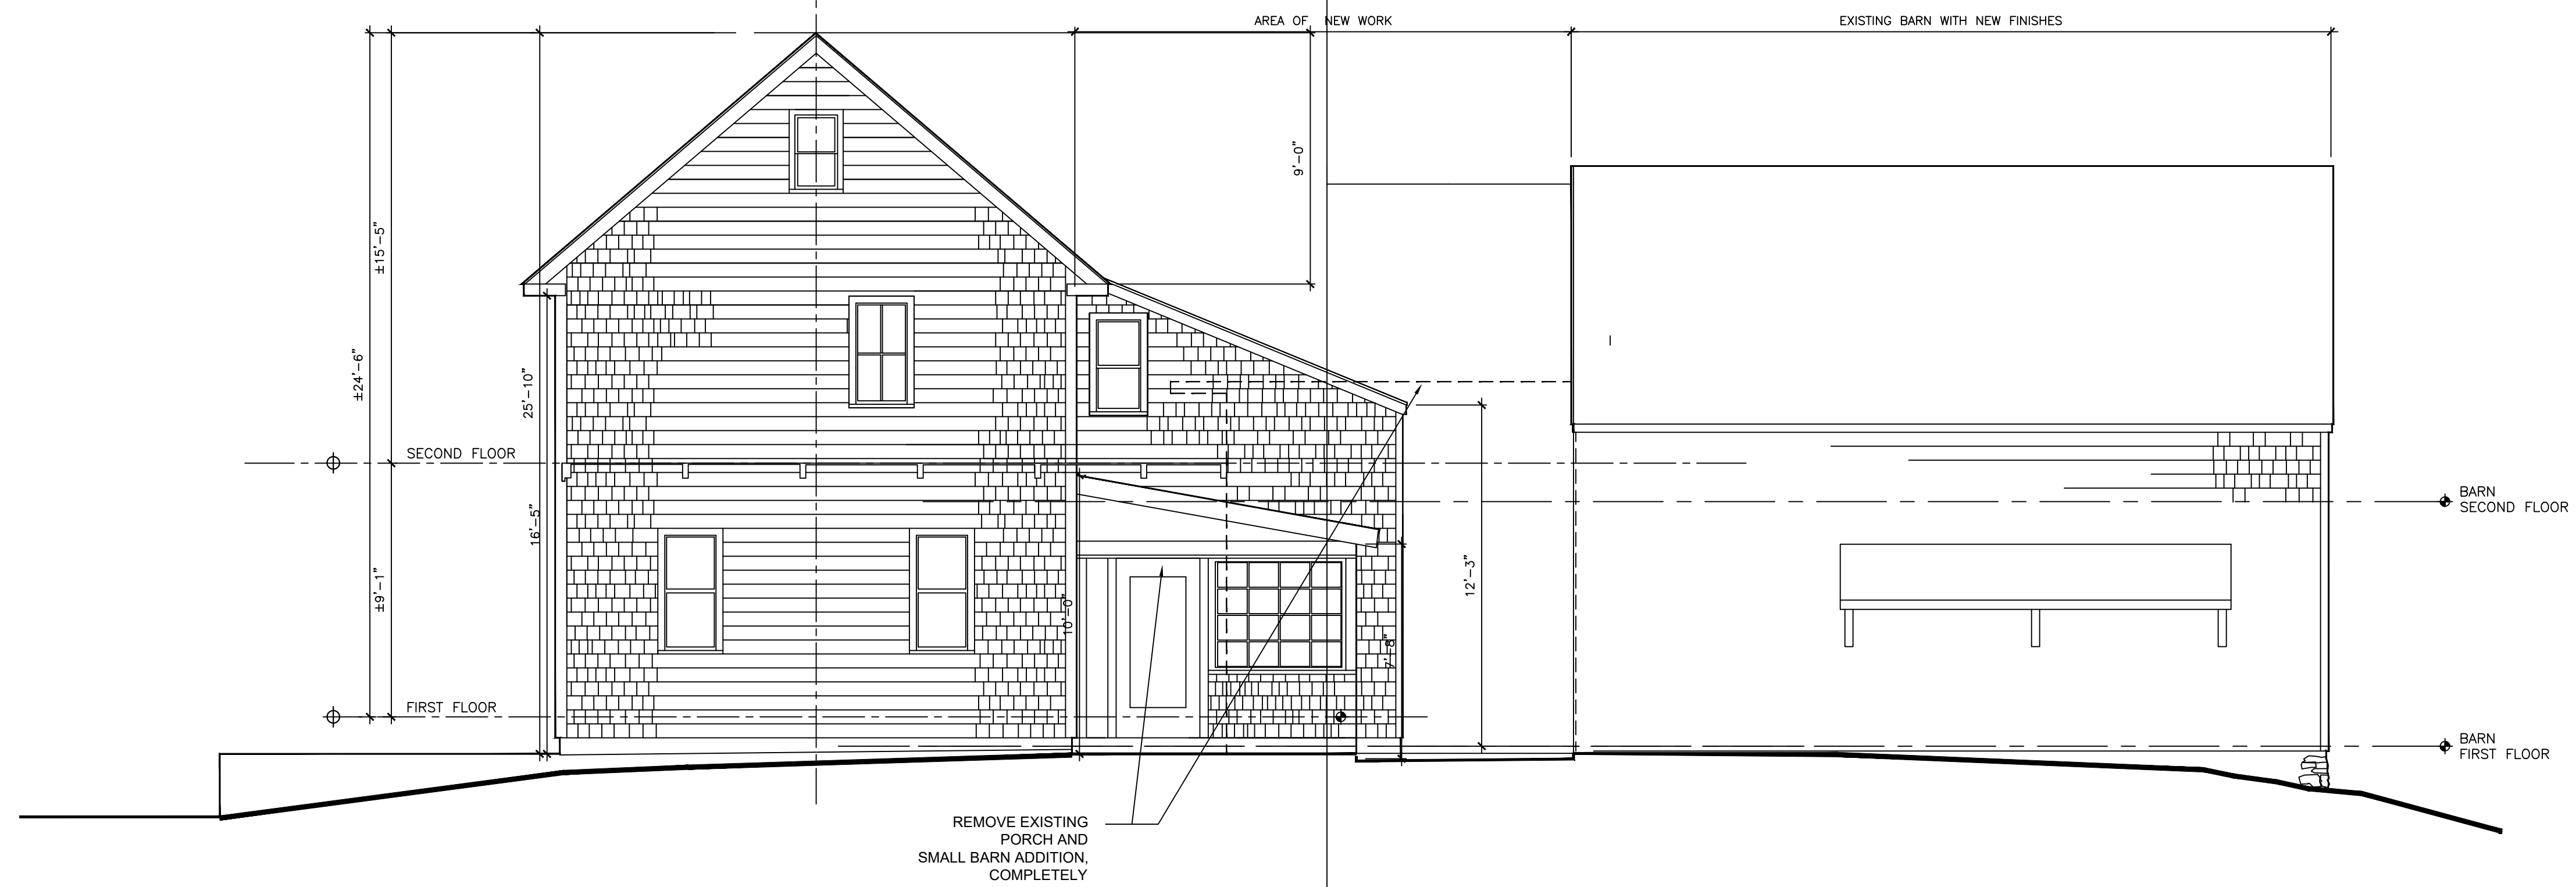


1 EXISTING RIGHT OR NORTH ELEVATION
SCALE - 1/4" = 1'-0"

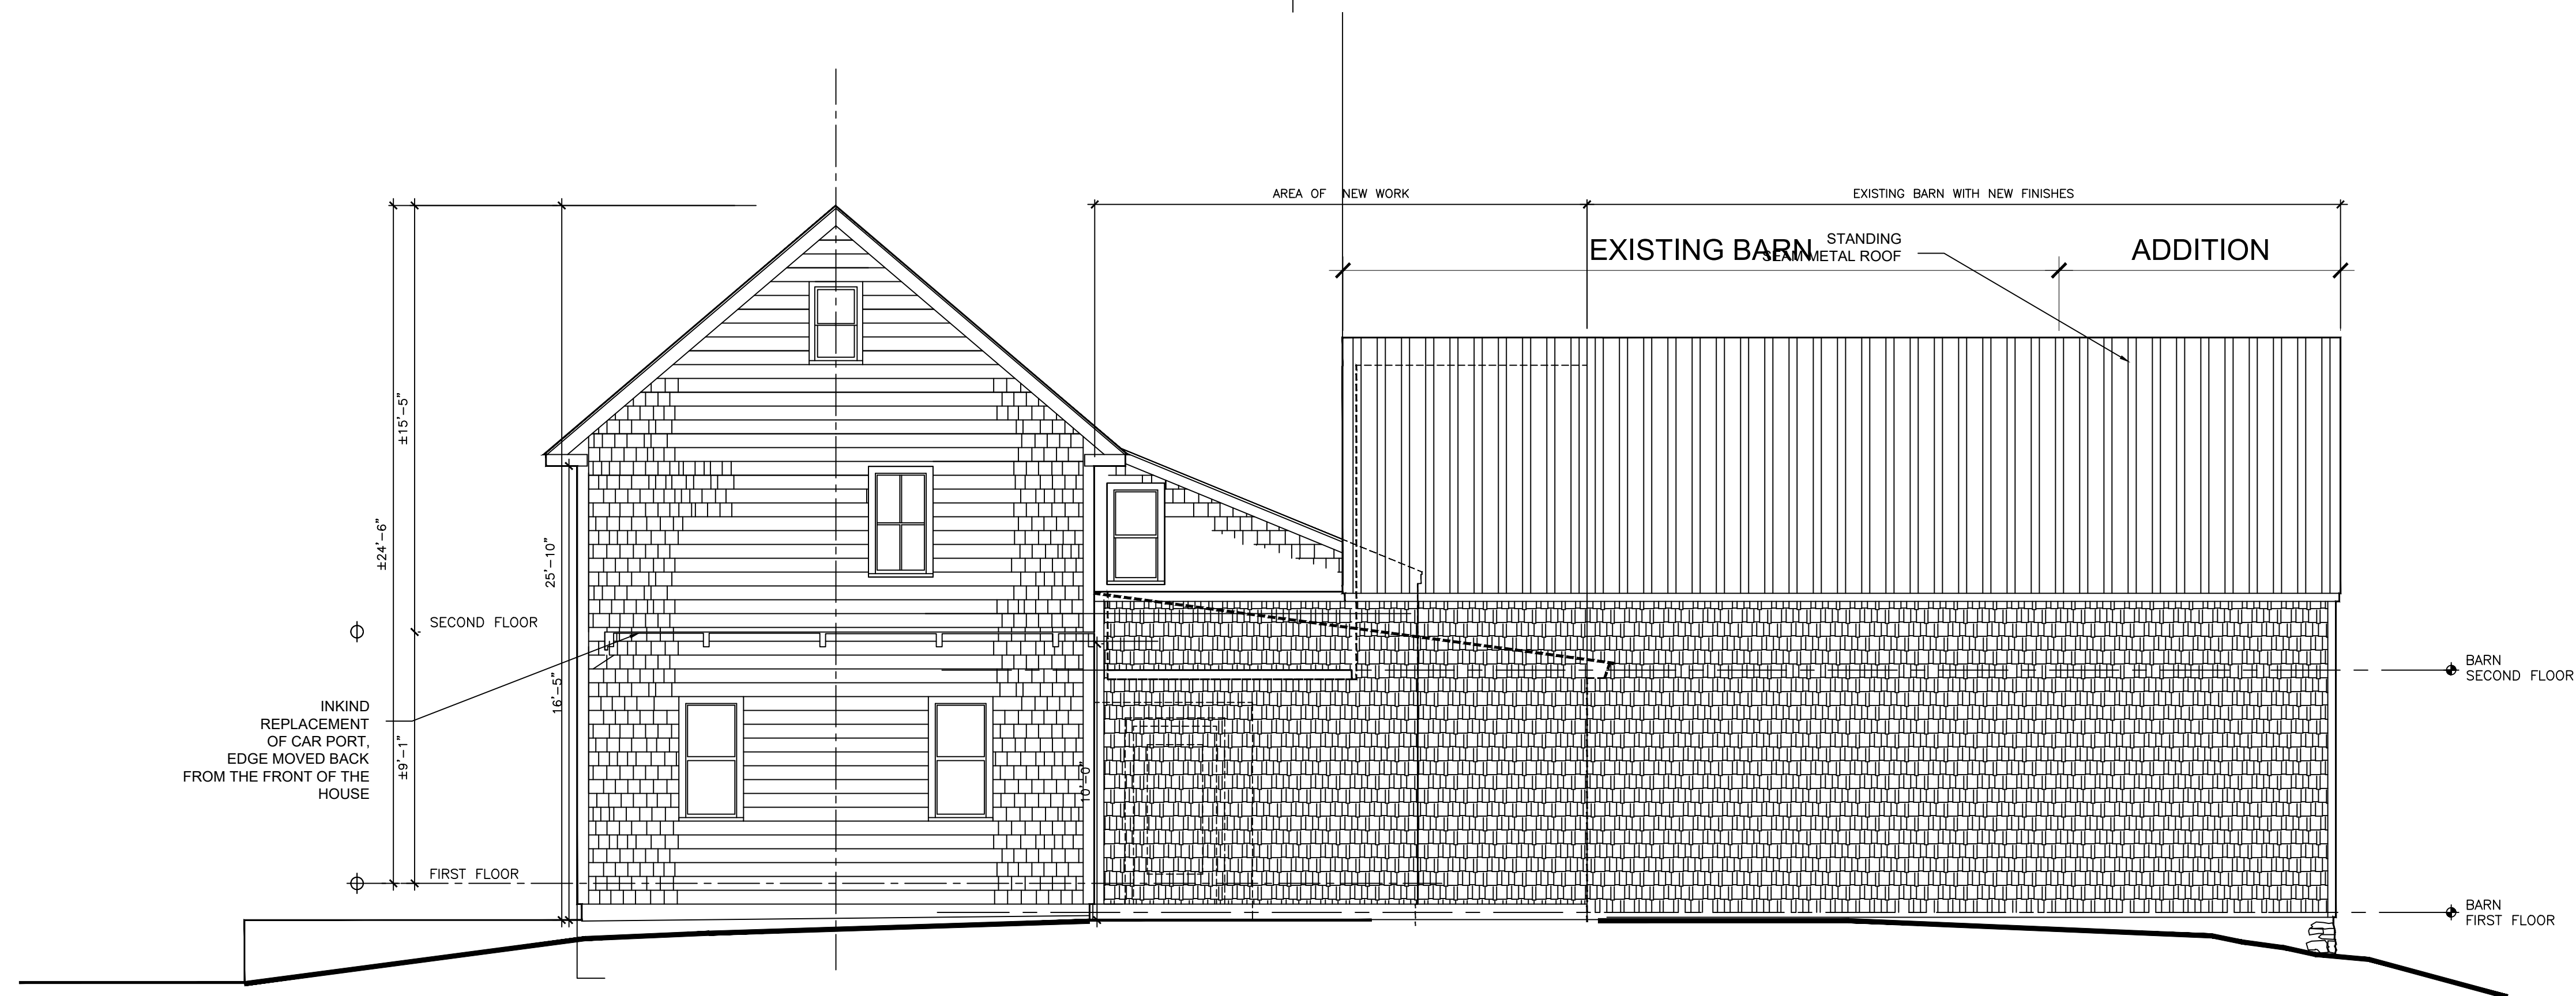


2 PROPOSED RIGHT OR NORTH ELEVATION
SCALE - 1/4" = 1'-0"


#	DATE	DESCRIPTION
REVISIONS		

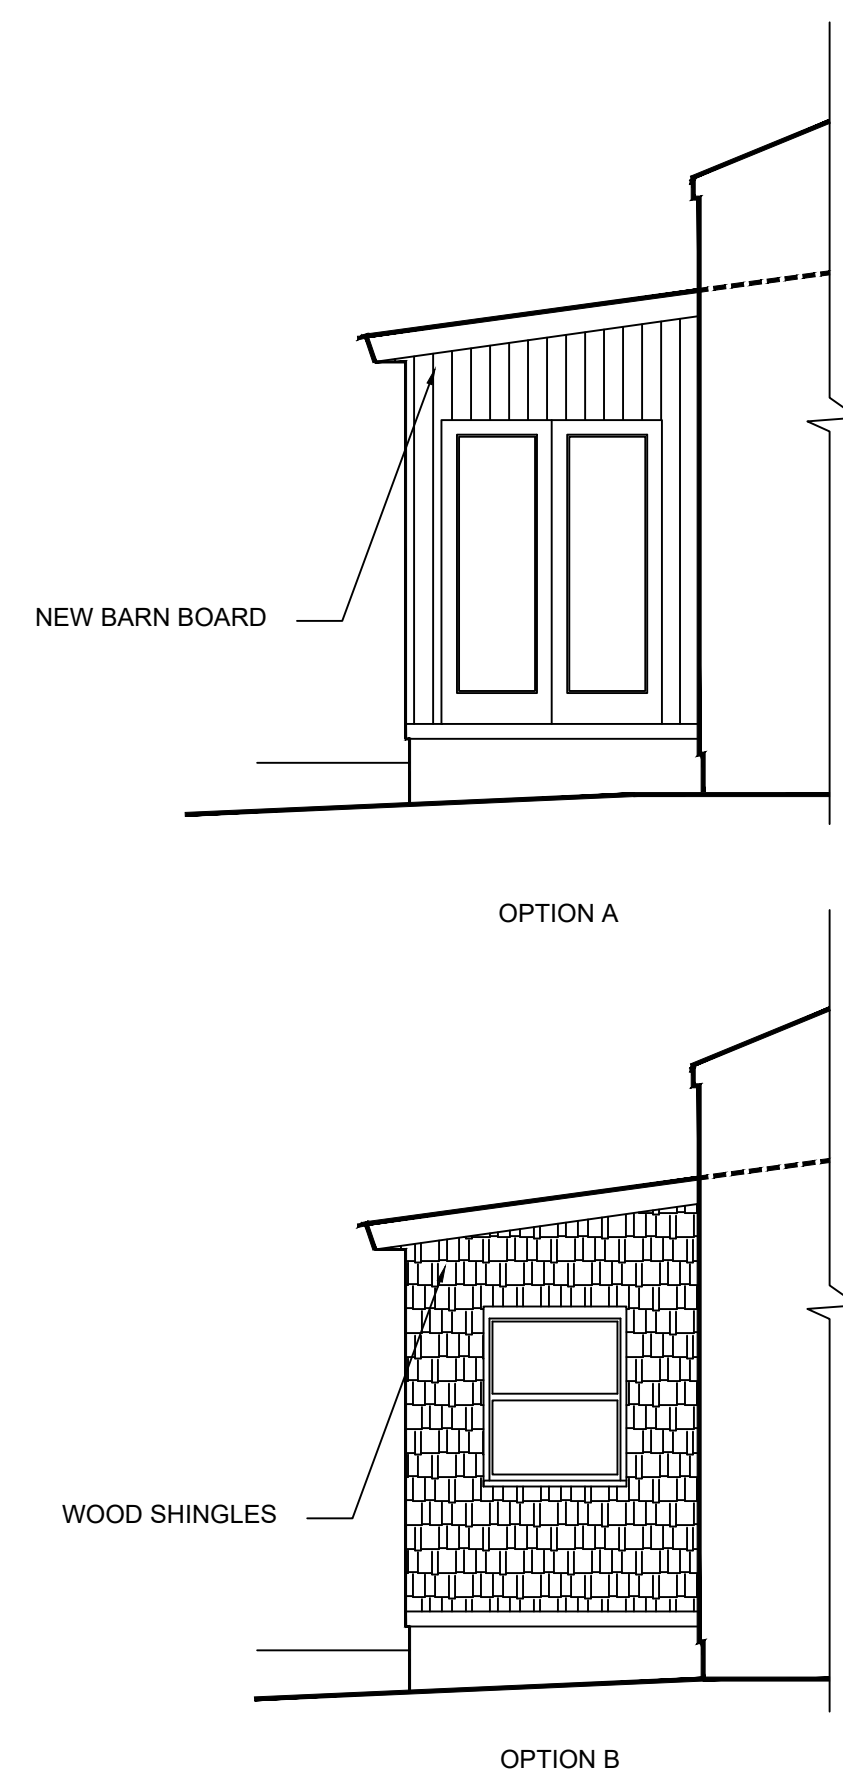


3 PARTIAL SOUTH ELEVATION- SIDE VIEW

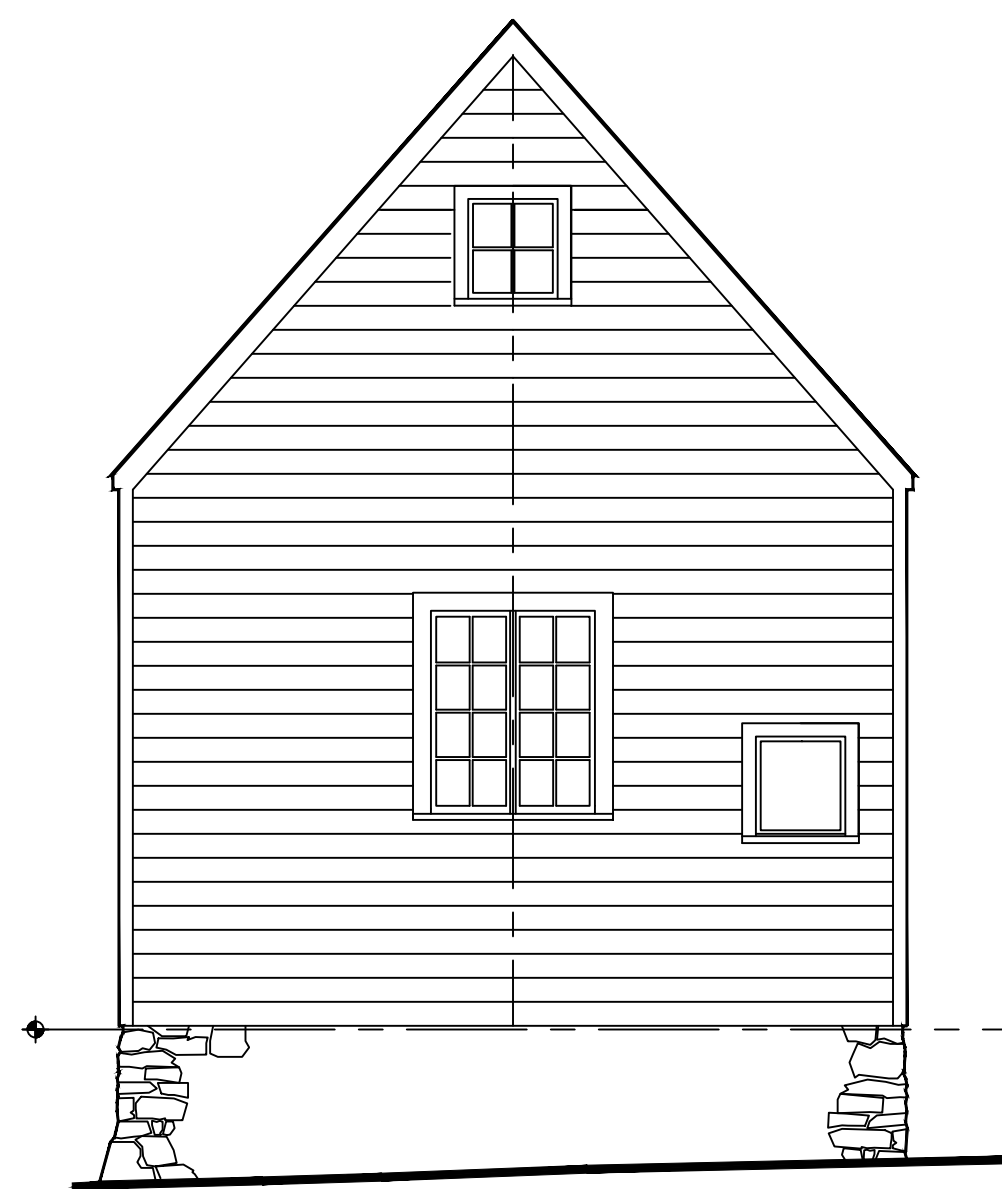


2 EXISTING BACK OR WEST ELEVATION
SCALE - 1/4" = 1'-0"

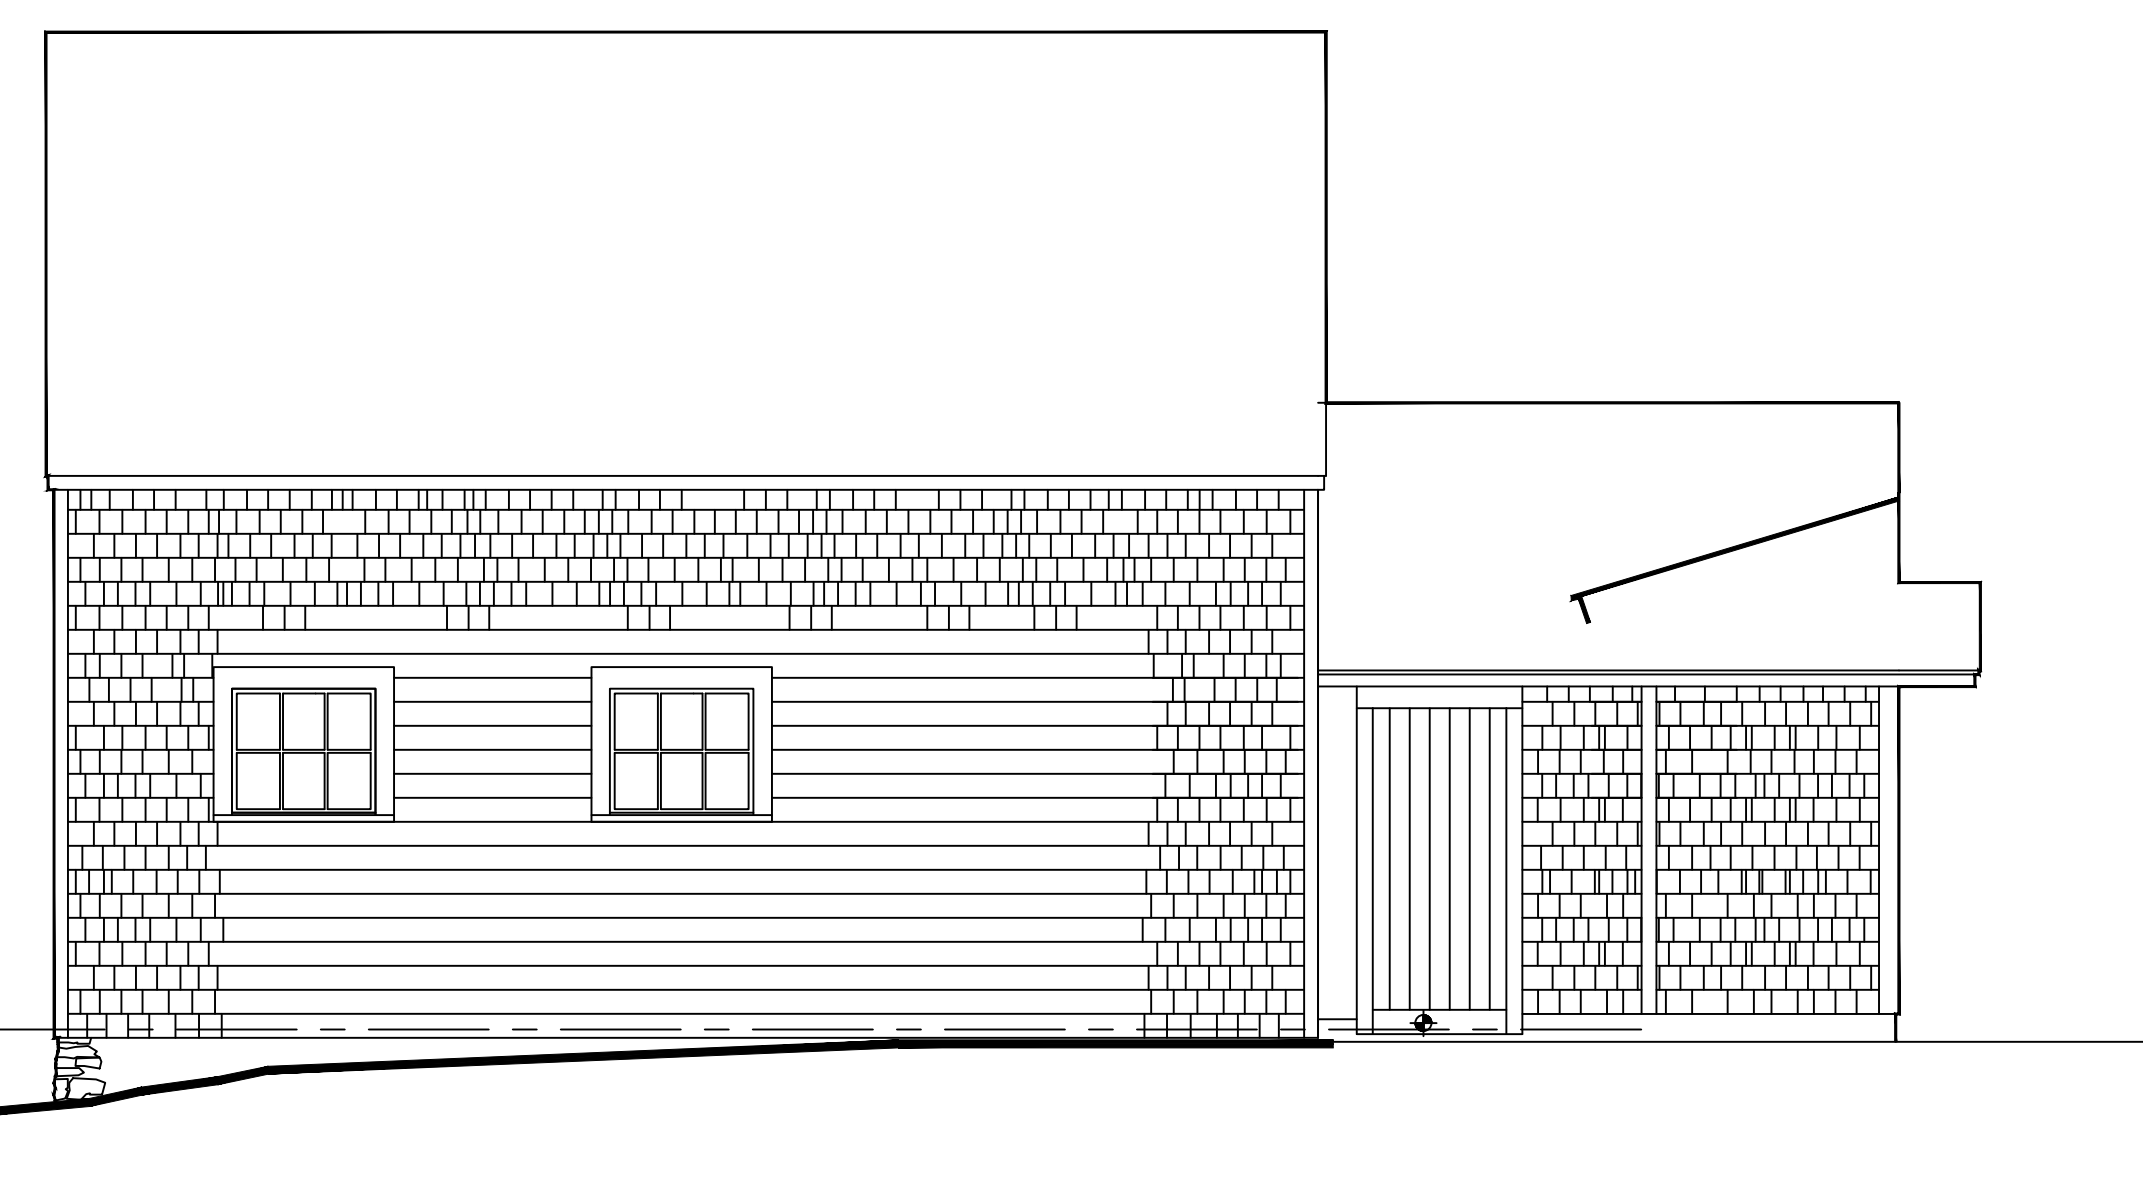


1 PARTIAL LEFT SIDE OR SOUTH ELEVATION
SCALE - 1/4" = 1'-0"

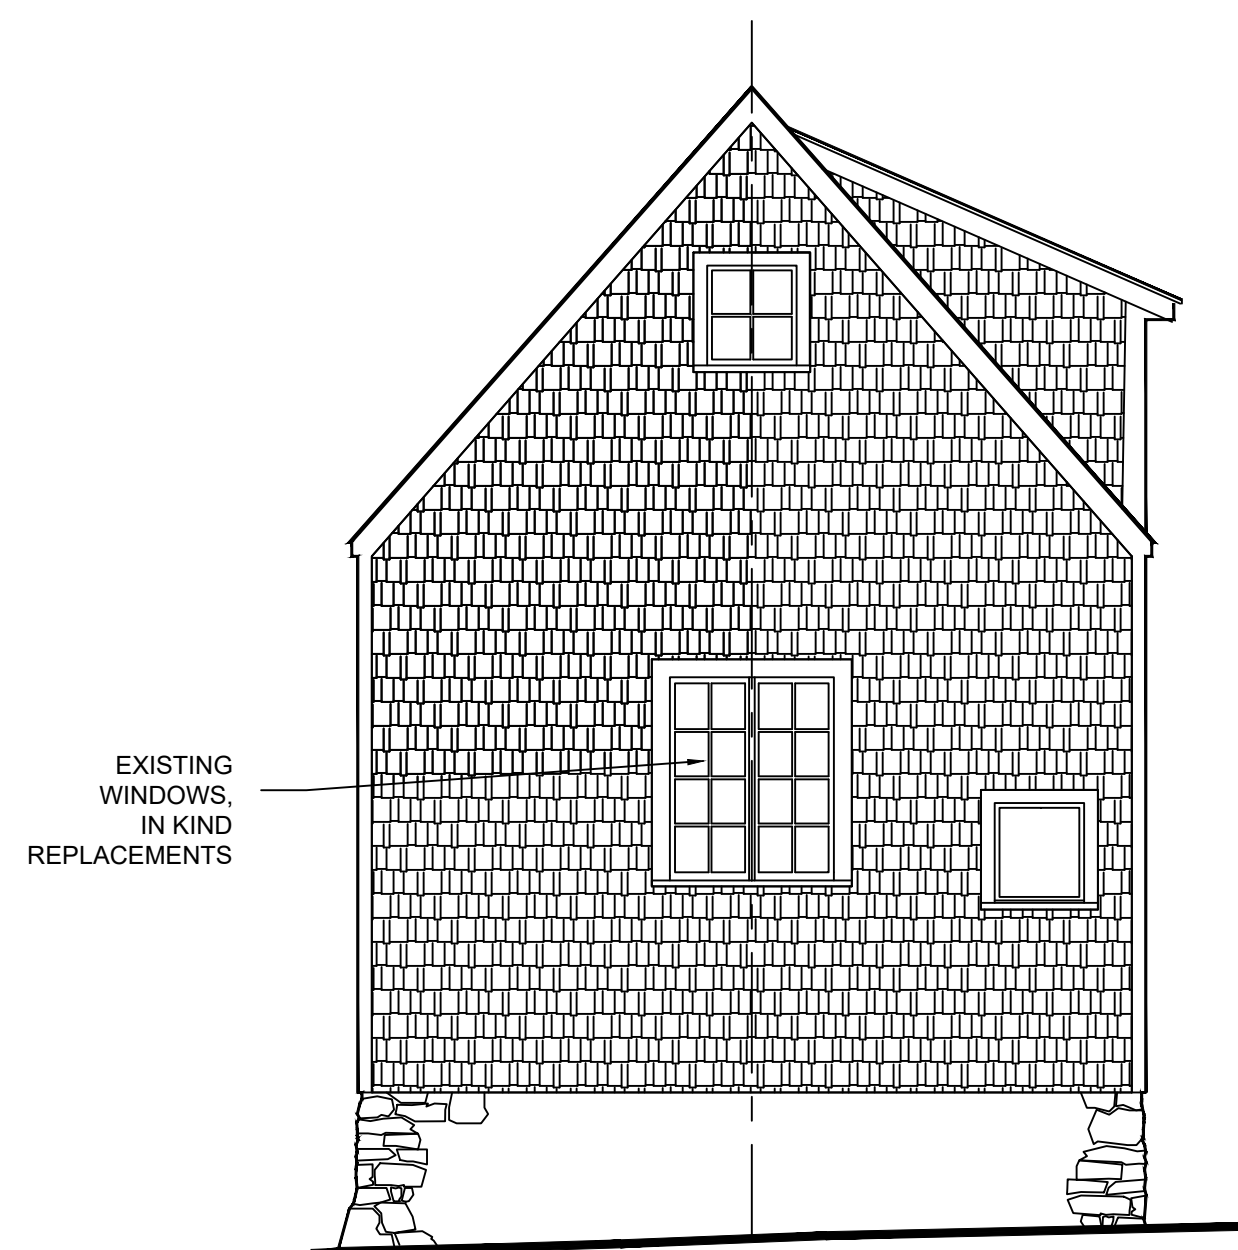

4 PROPOSED BACK OR WEST ELEVATION
SCALE - 1/4" = 1'-0"

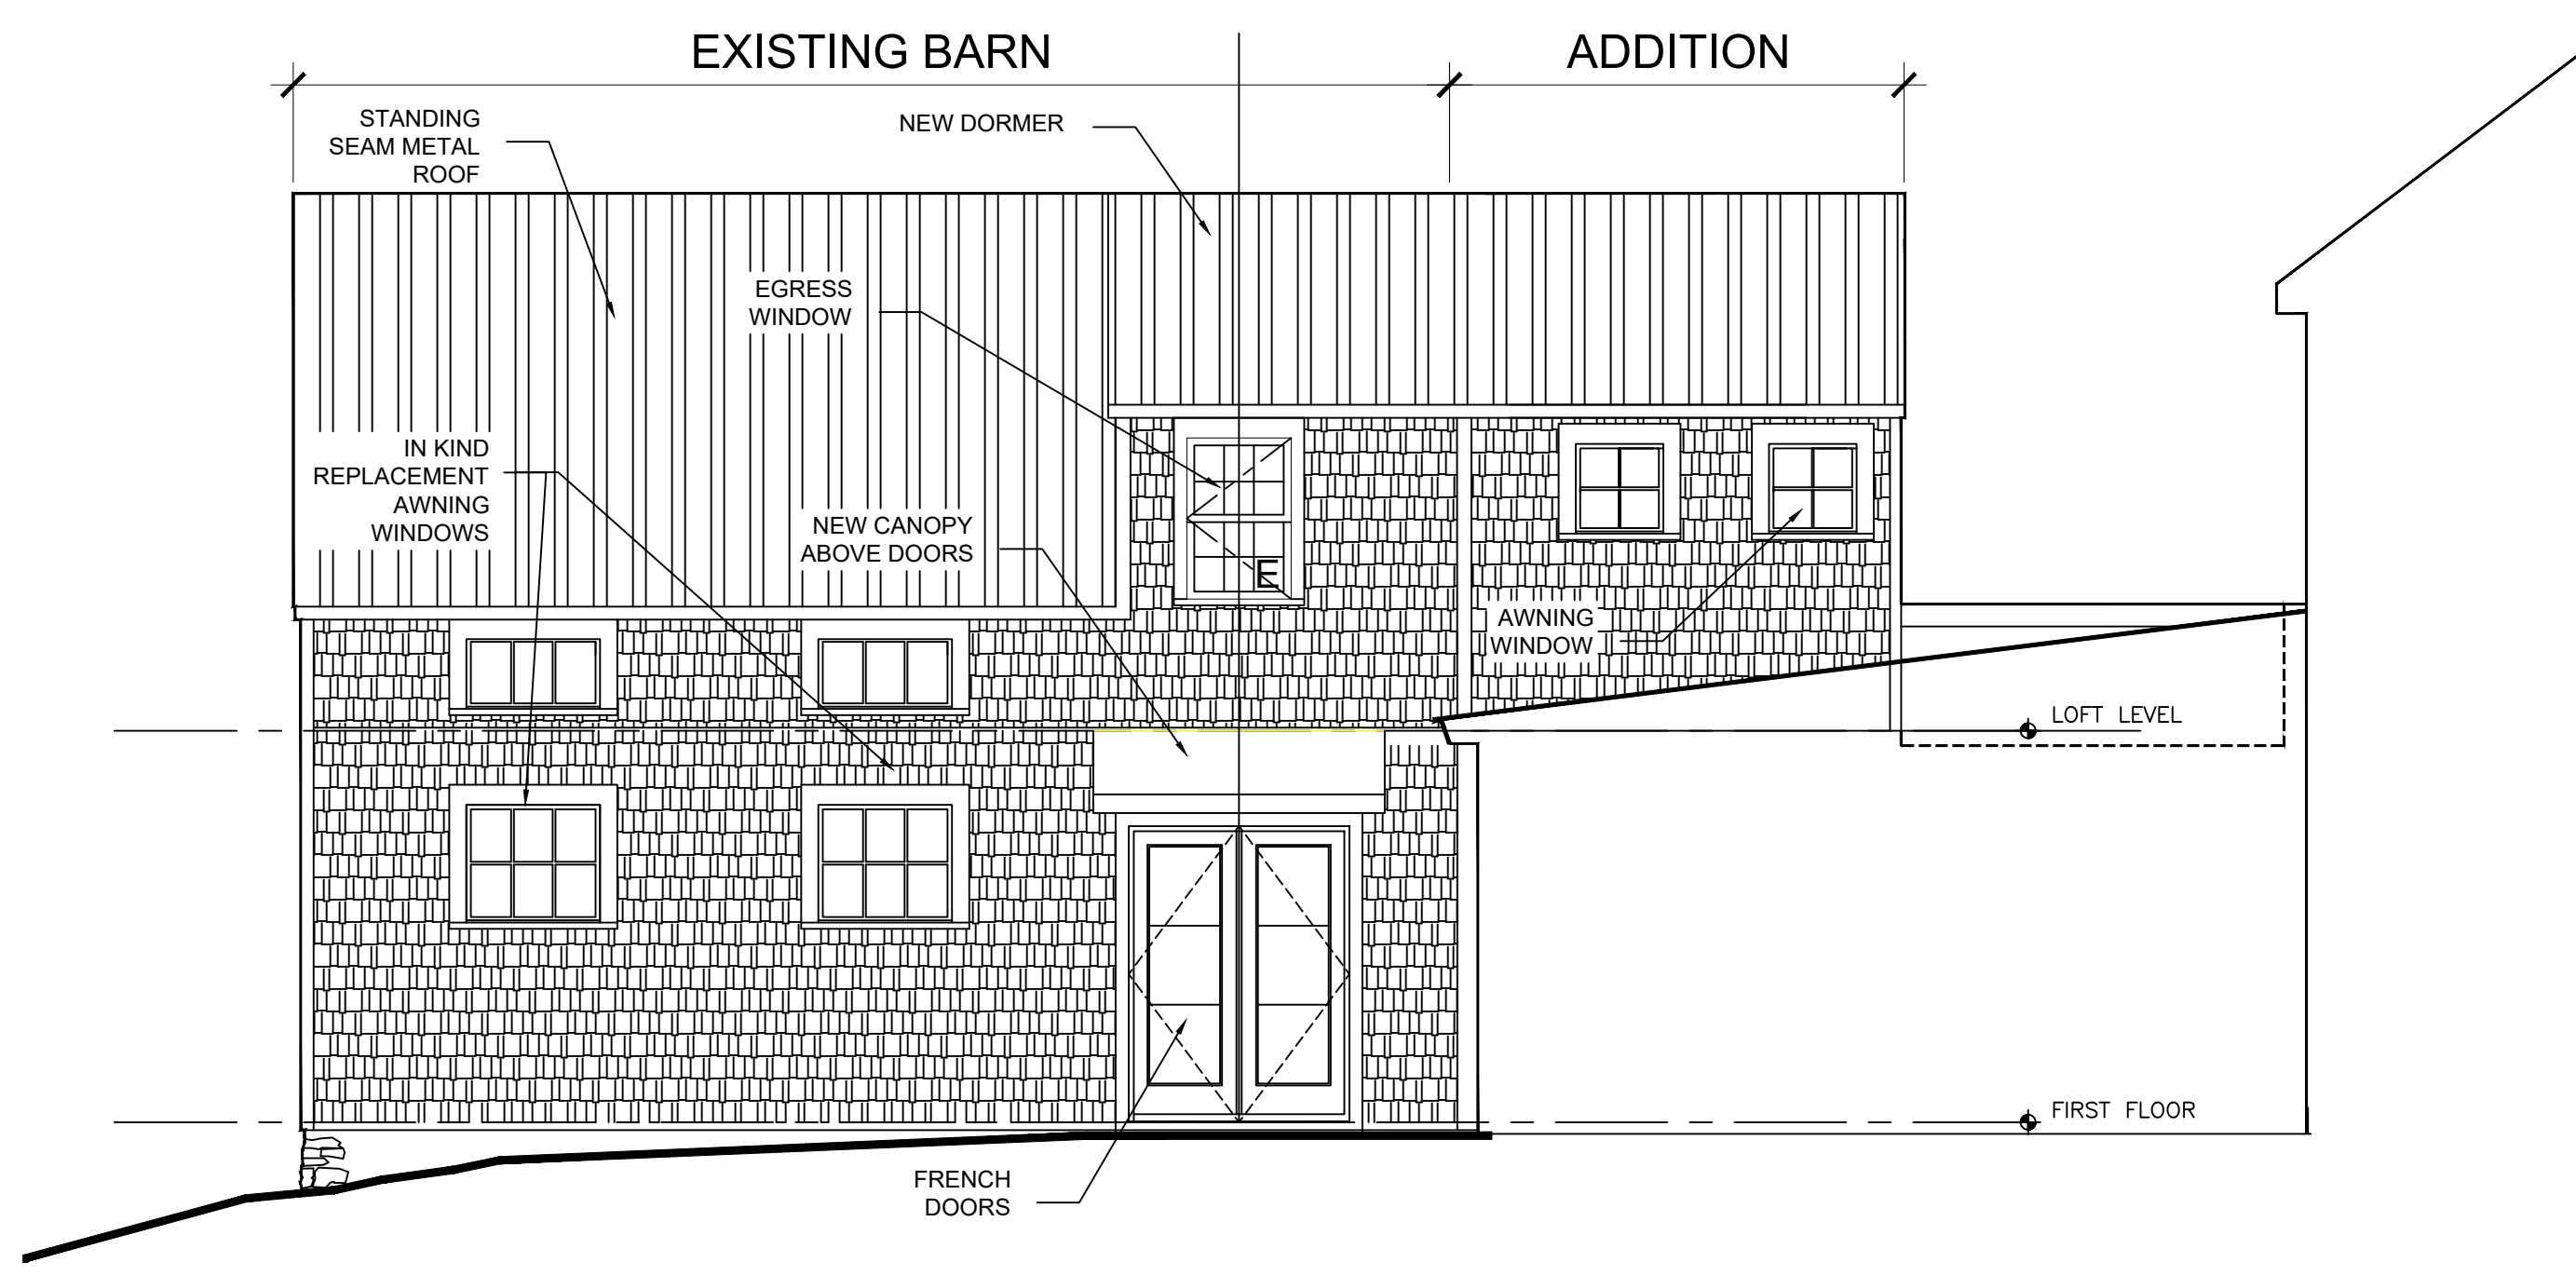


5 PROPOSED PARTIAL SOUTH ELEVATION OPTION A

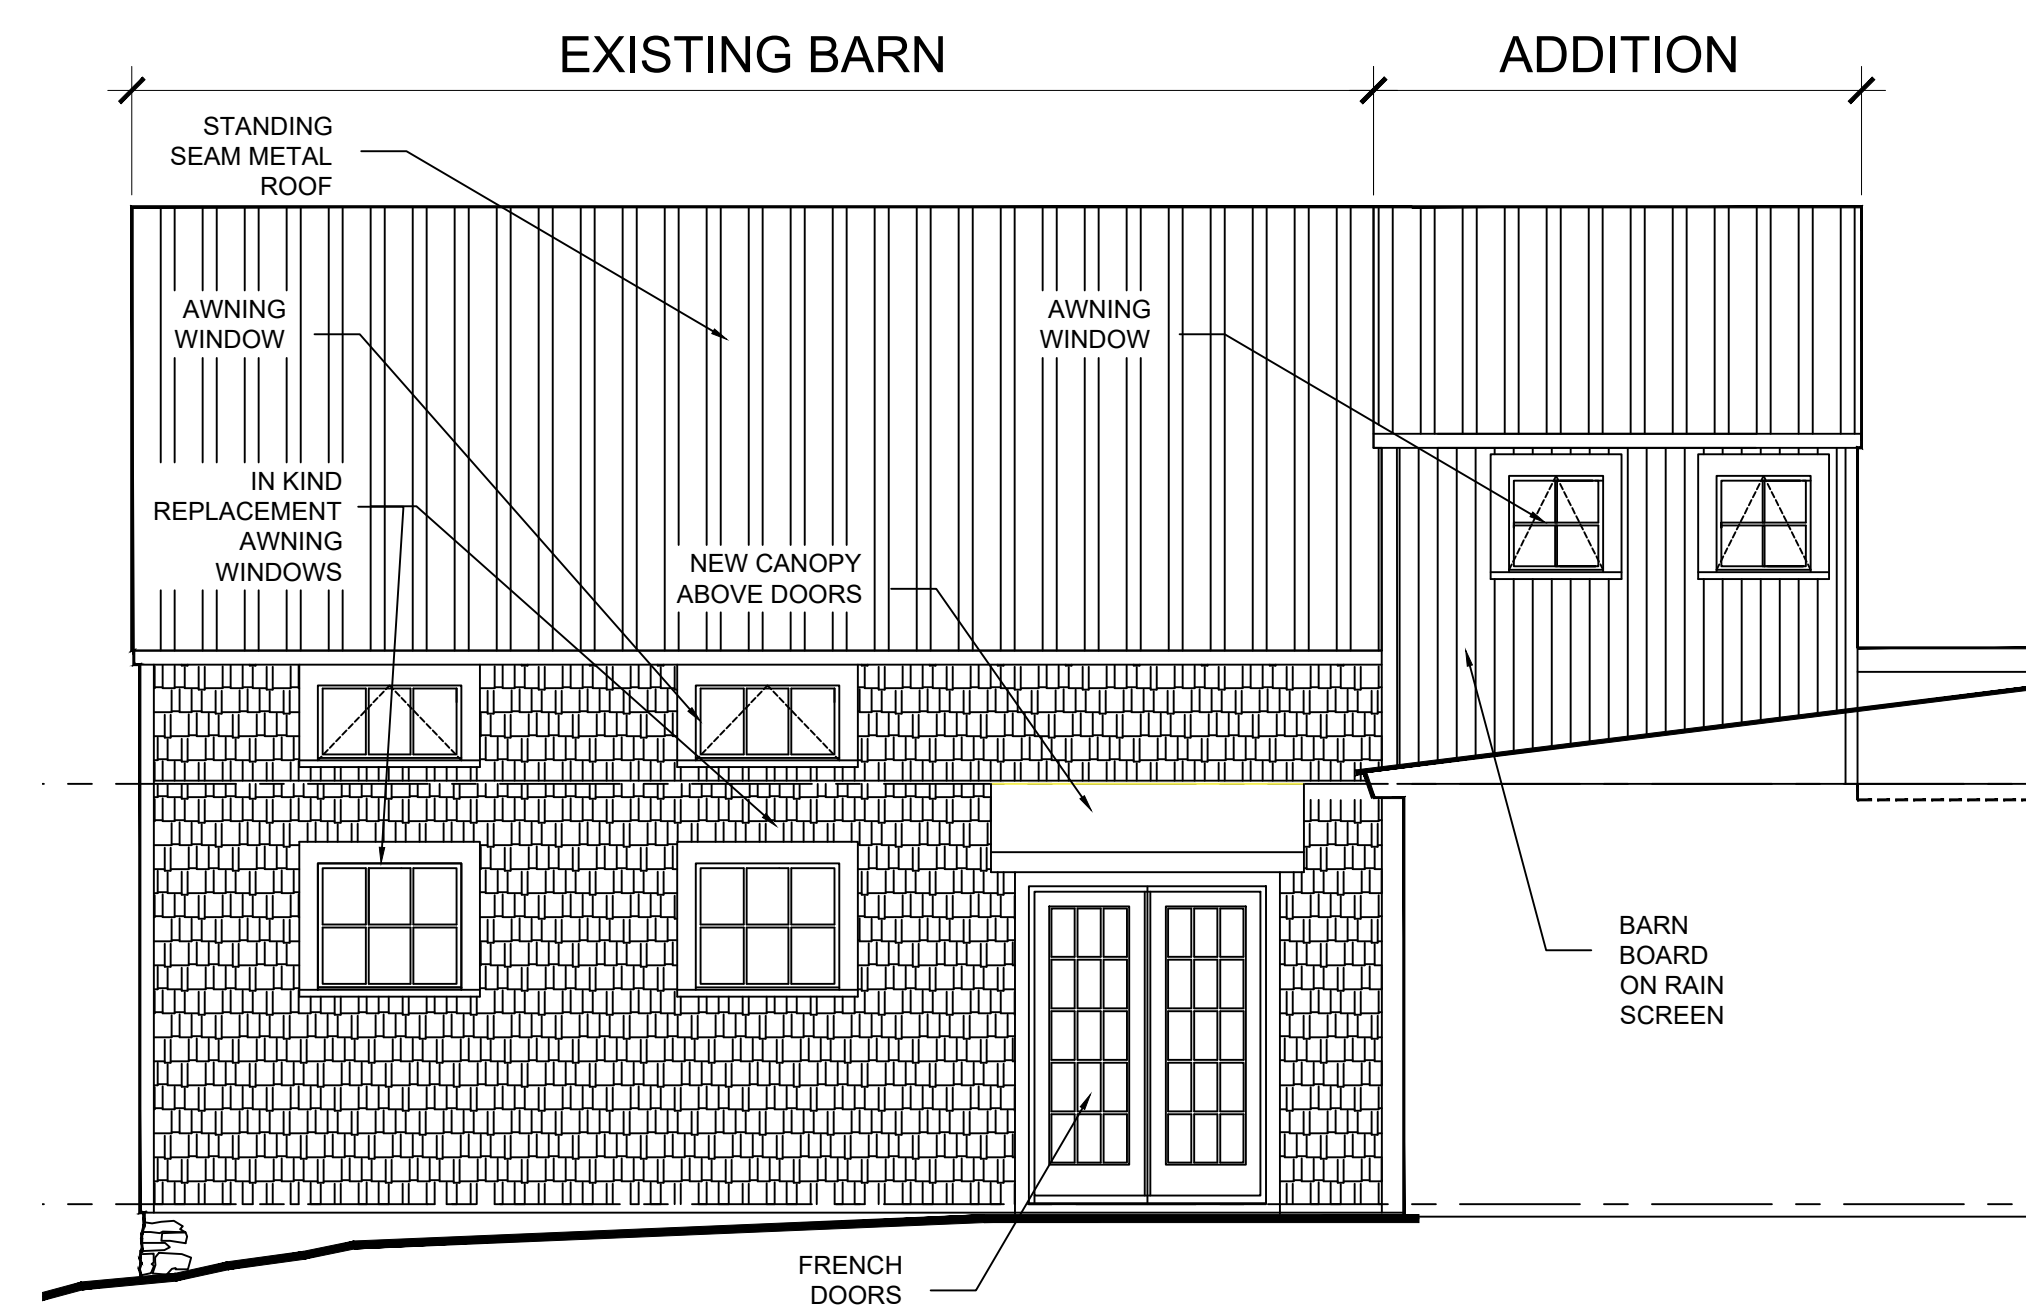


6 PARTIAL SOUTH ELEVATION- OPTION B


#	DATE	DESCRIPTION

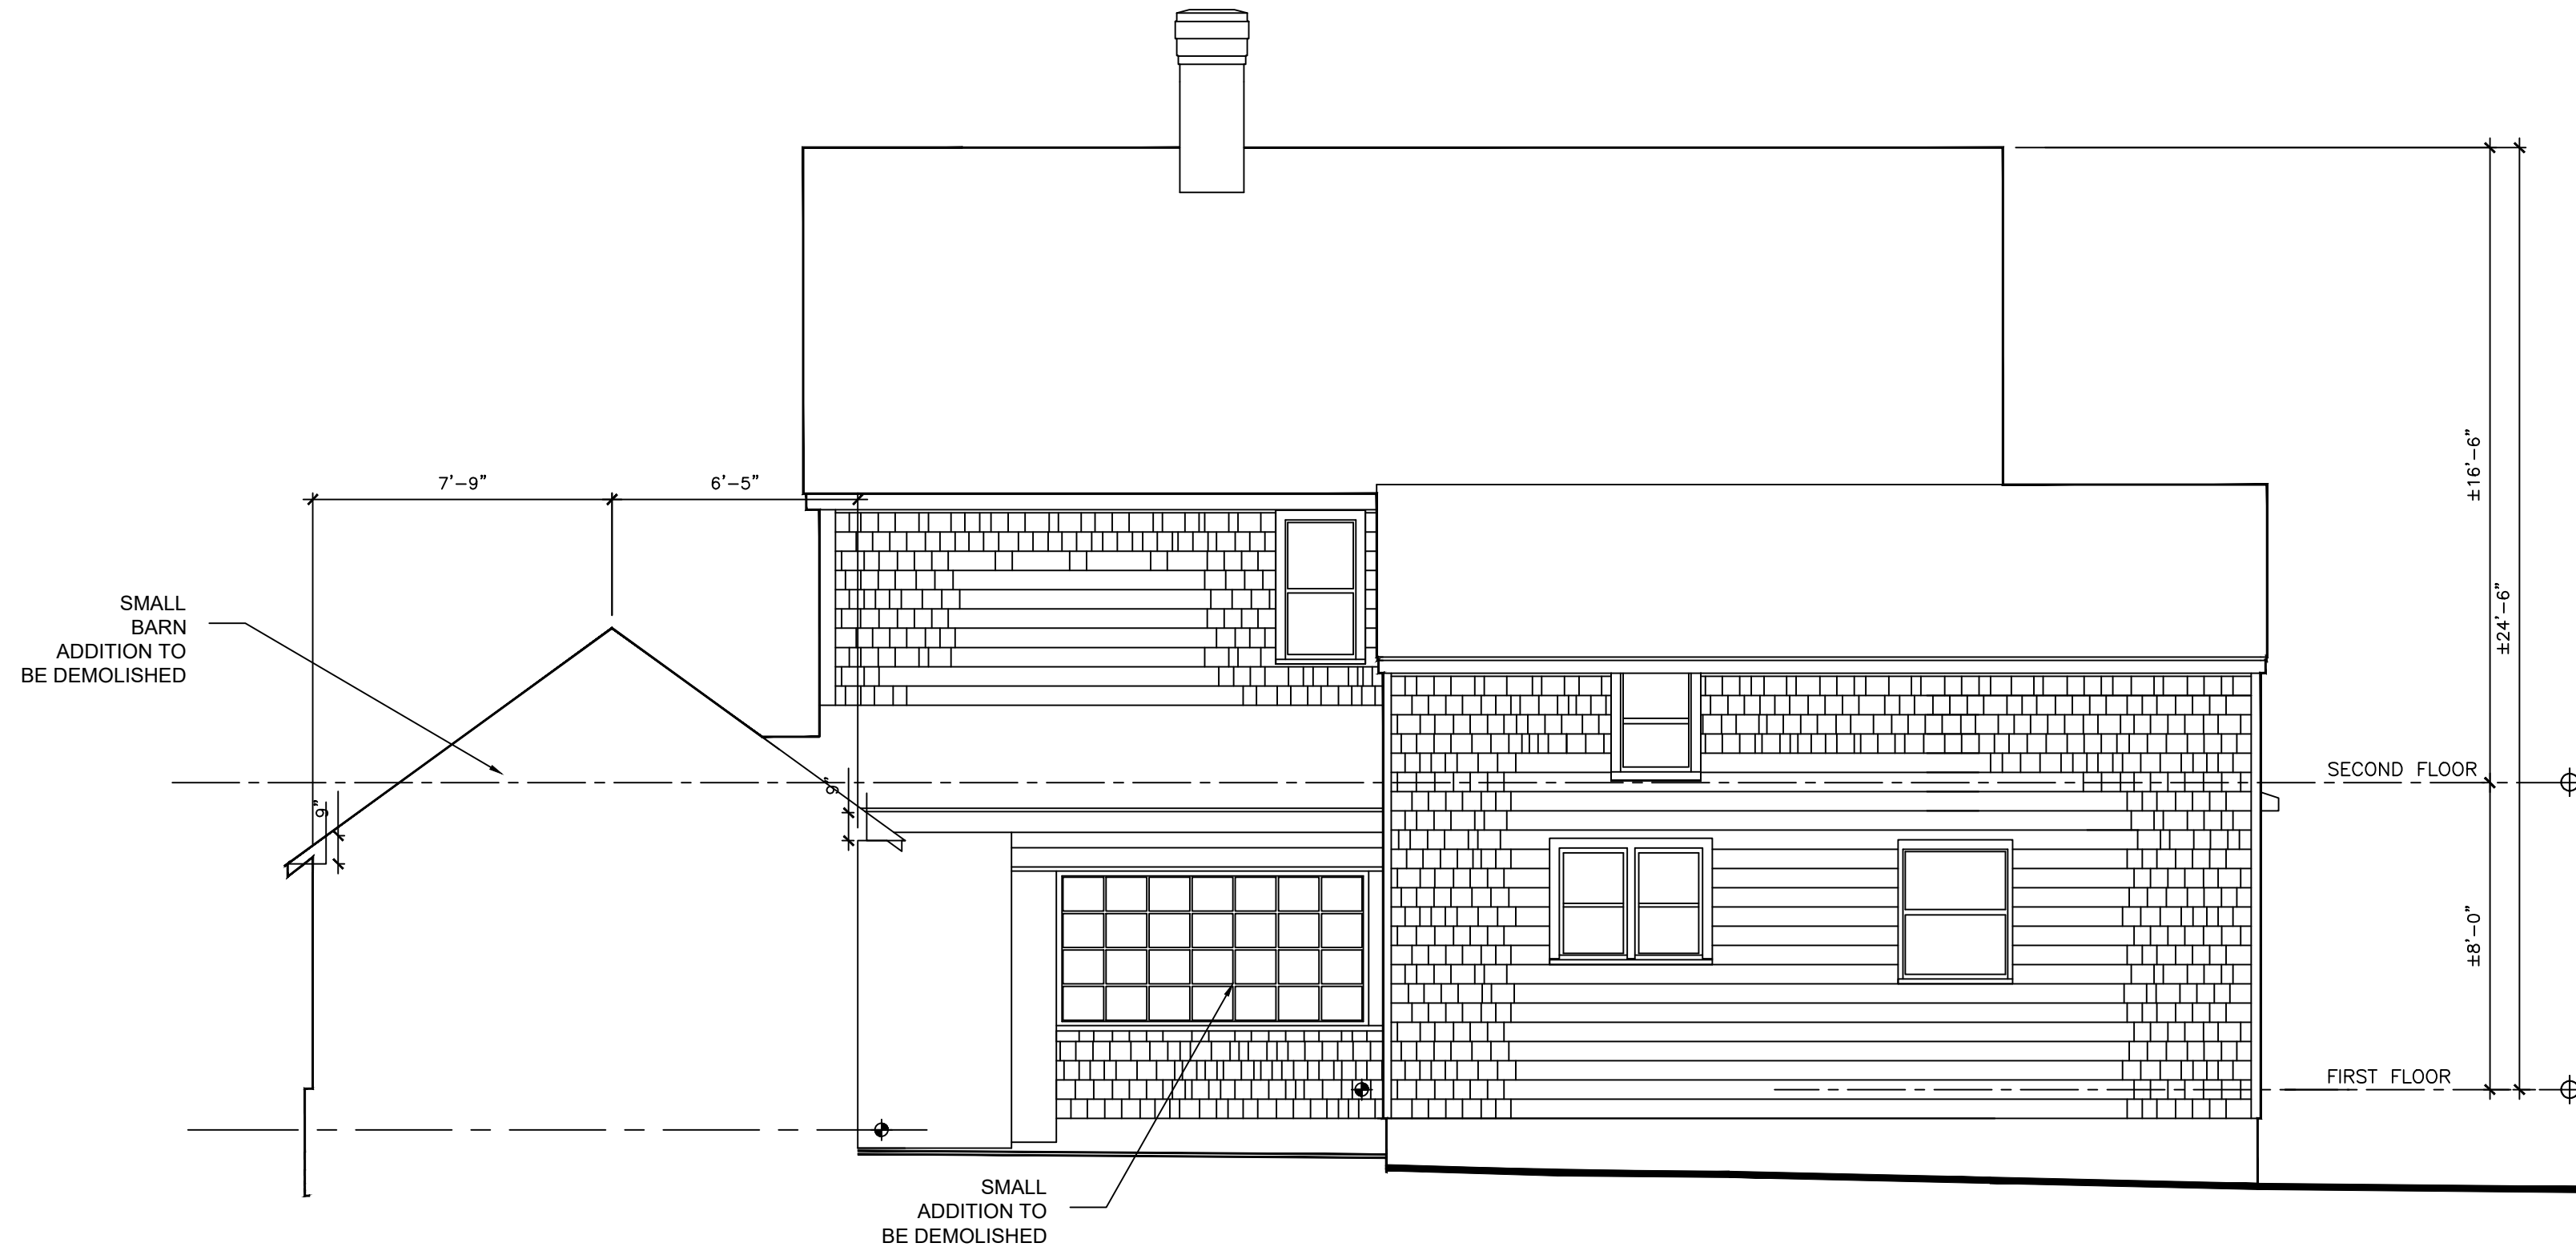

1 EXISTING BACK OR WEST ELEVATION
SCALE - 1/4" = 1'-0"

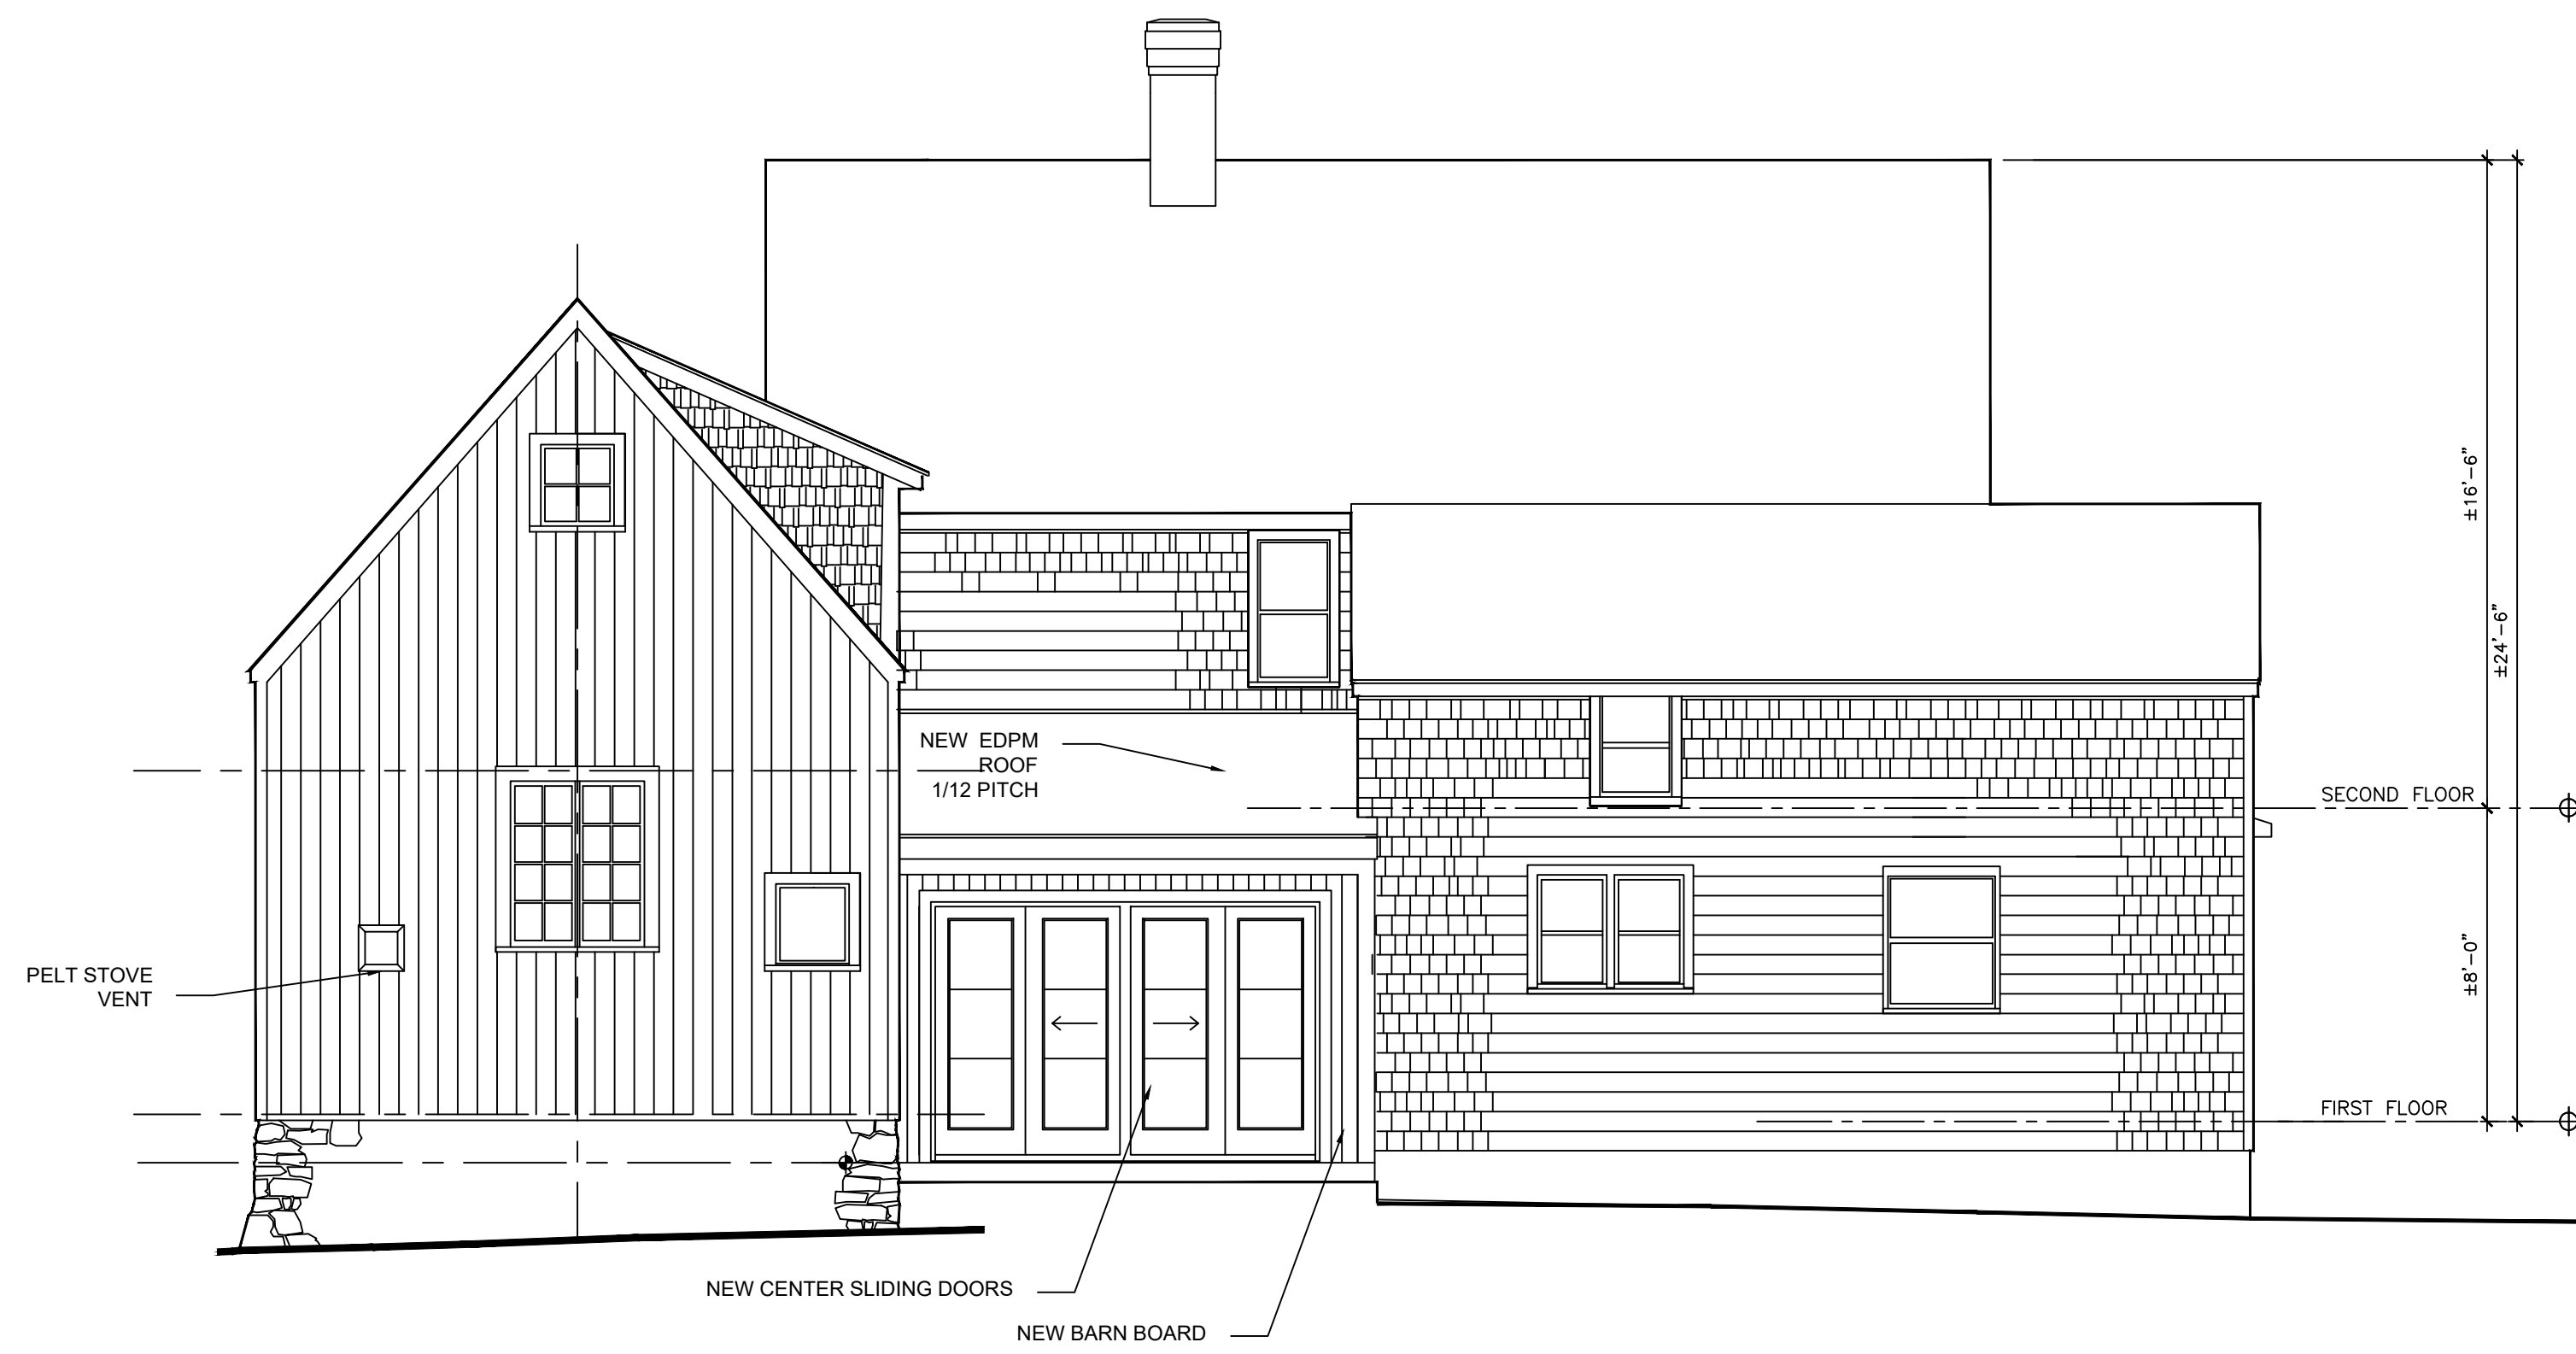

2 PROPOSED WEST ELEVATION- OPTION A
SCALE - 1/4" = 1'-0"

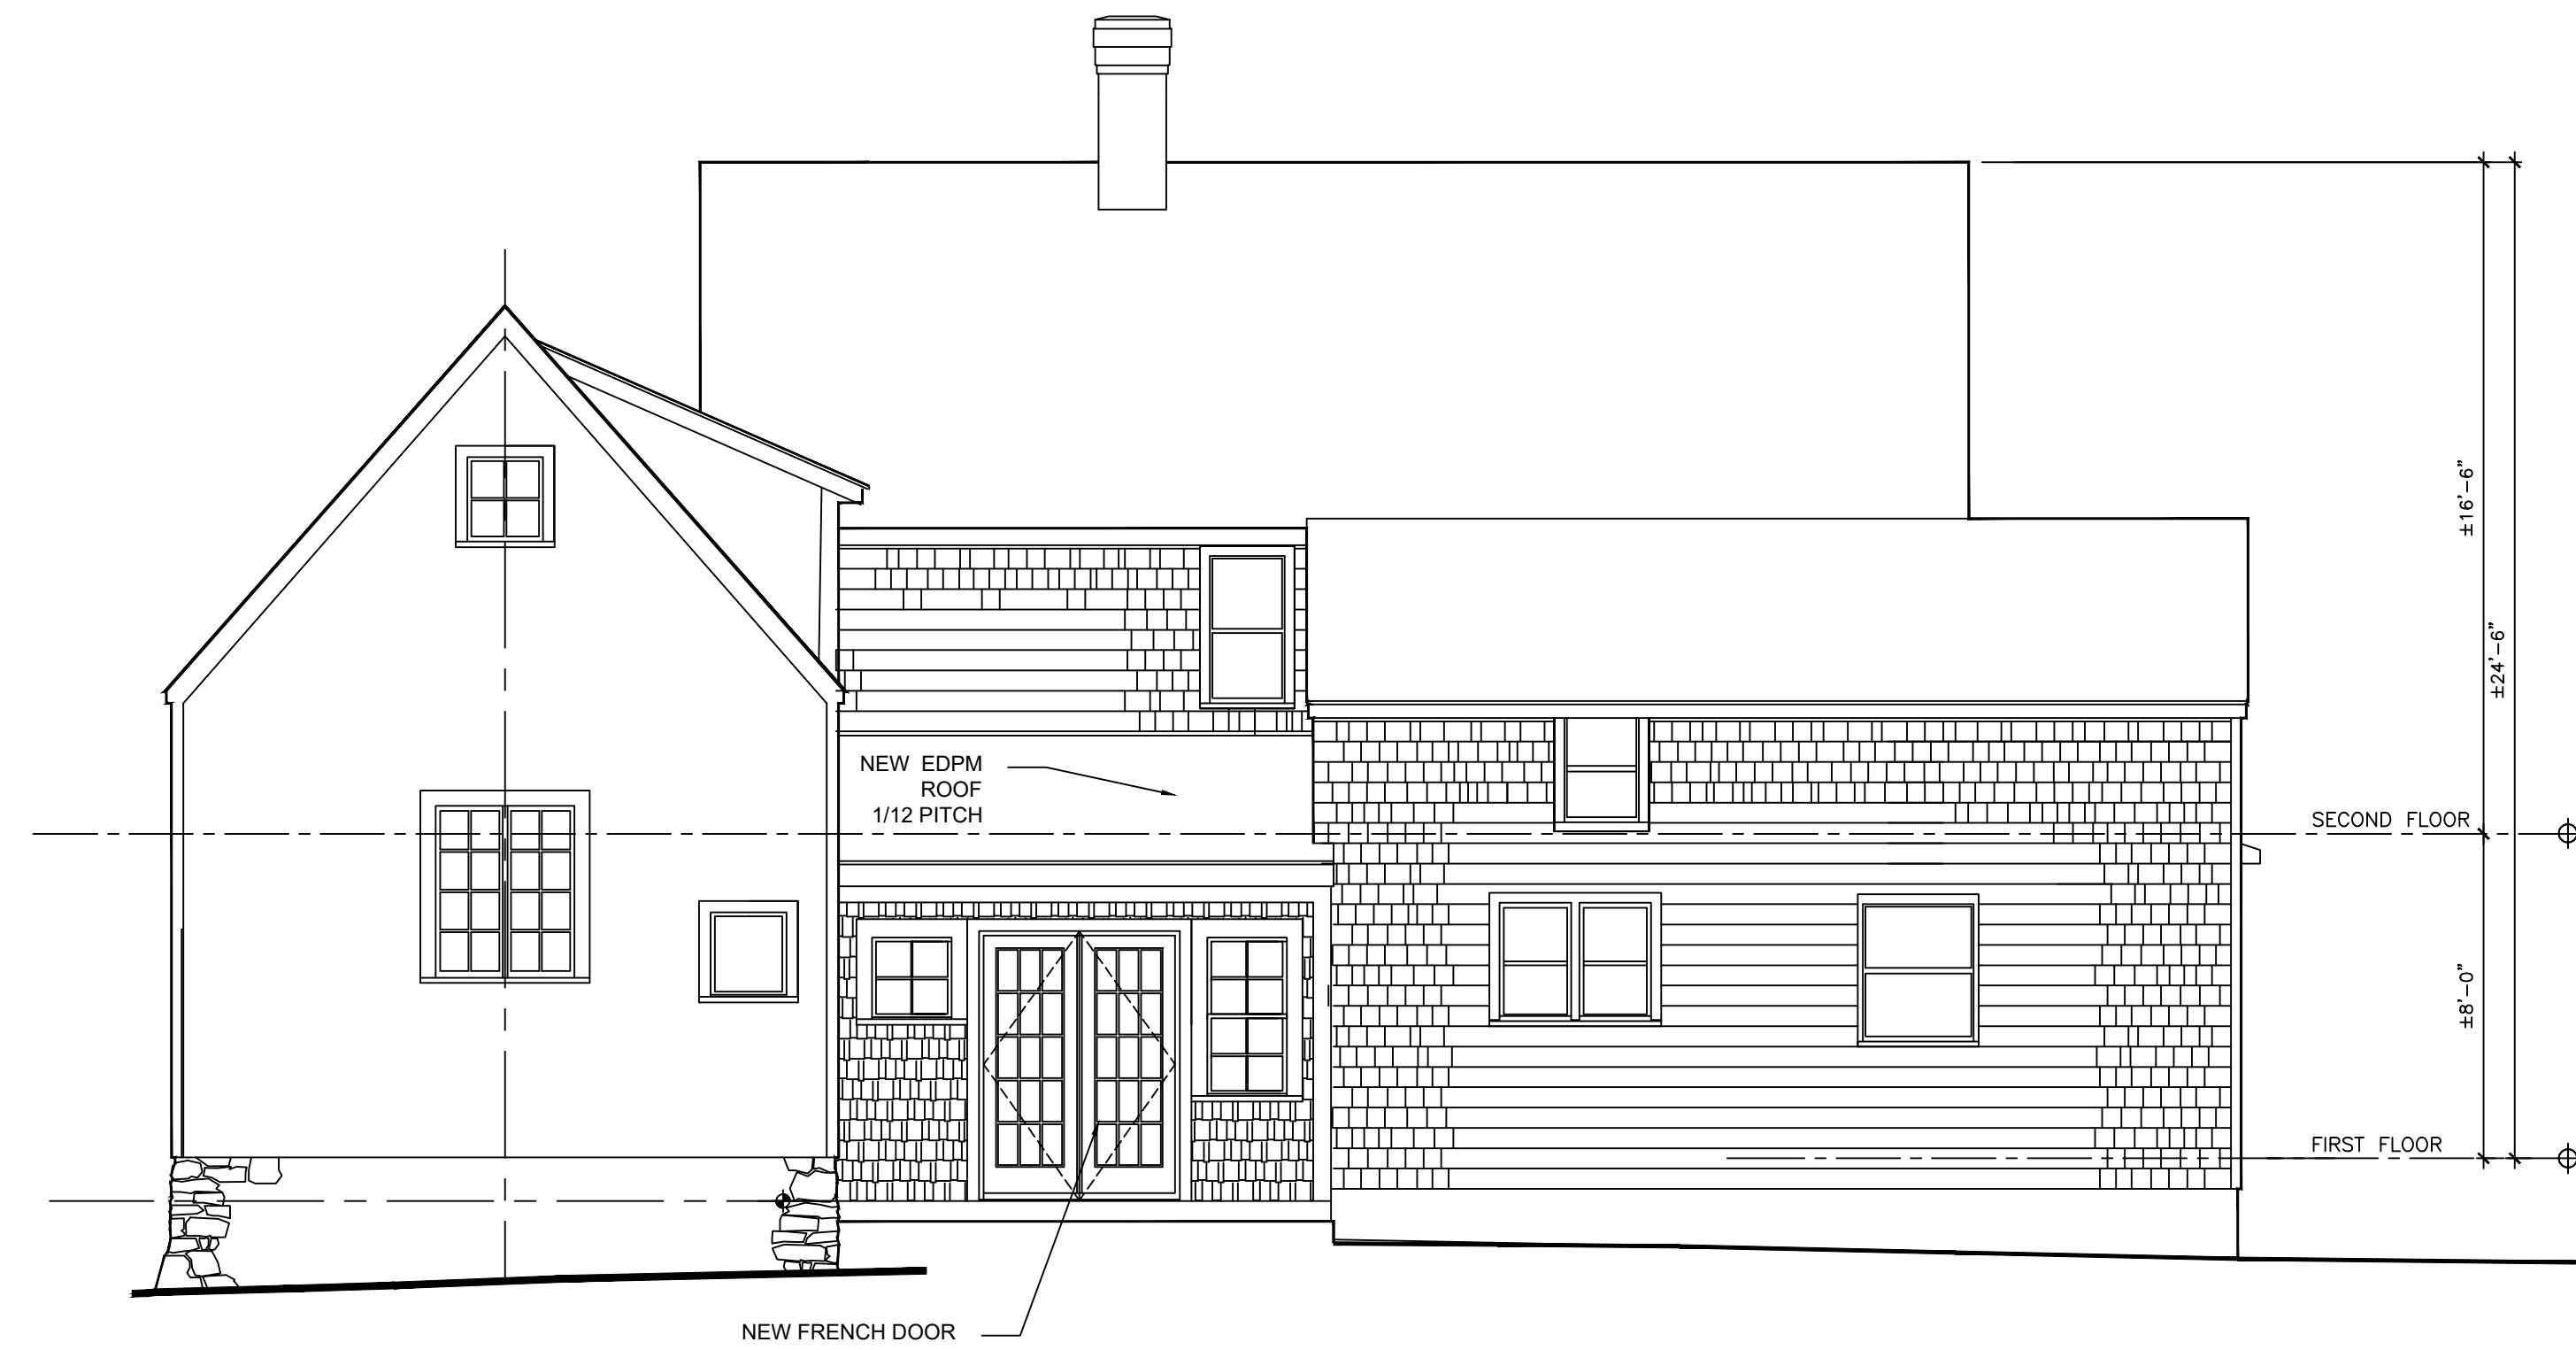

2 PROPOSED WEST ELEVATION- OPTION B
SCALE - 1/4" = 1'-0"

#	DATE	DESCRIPTION
REVISIONS		



