



1 EXISTING SITE PLAN
SCALE - 1/30" = 1'-0"

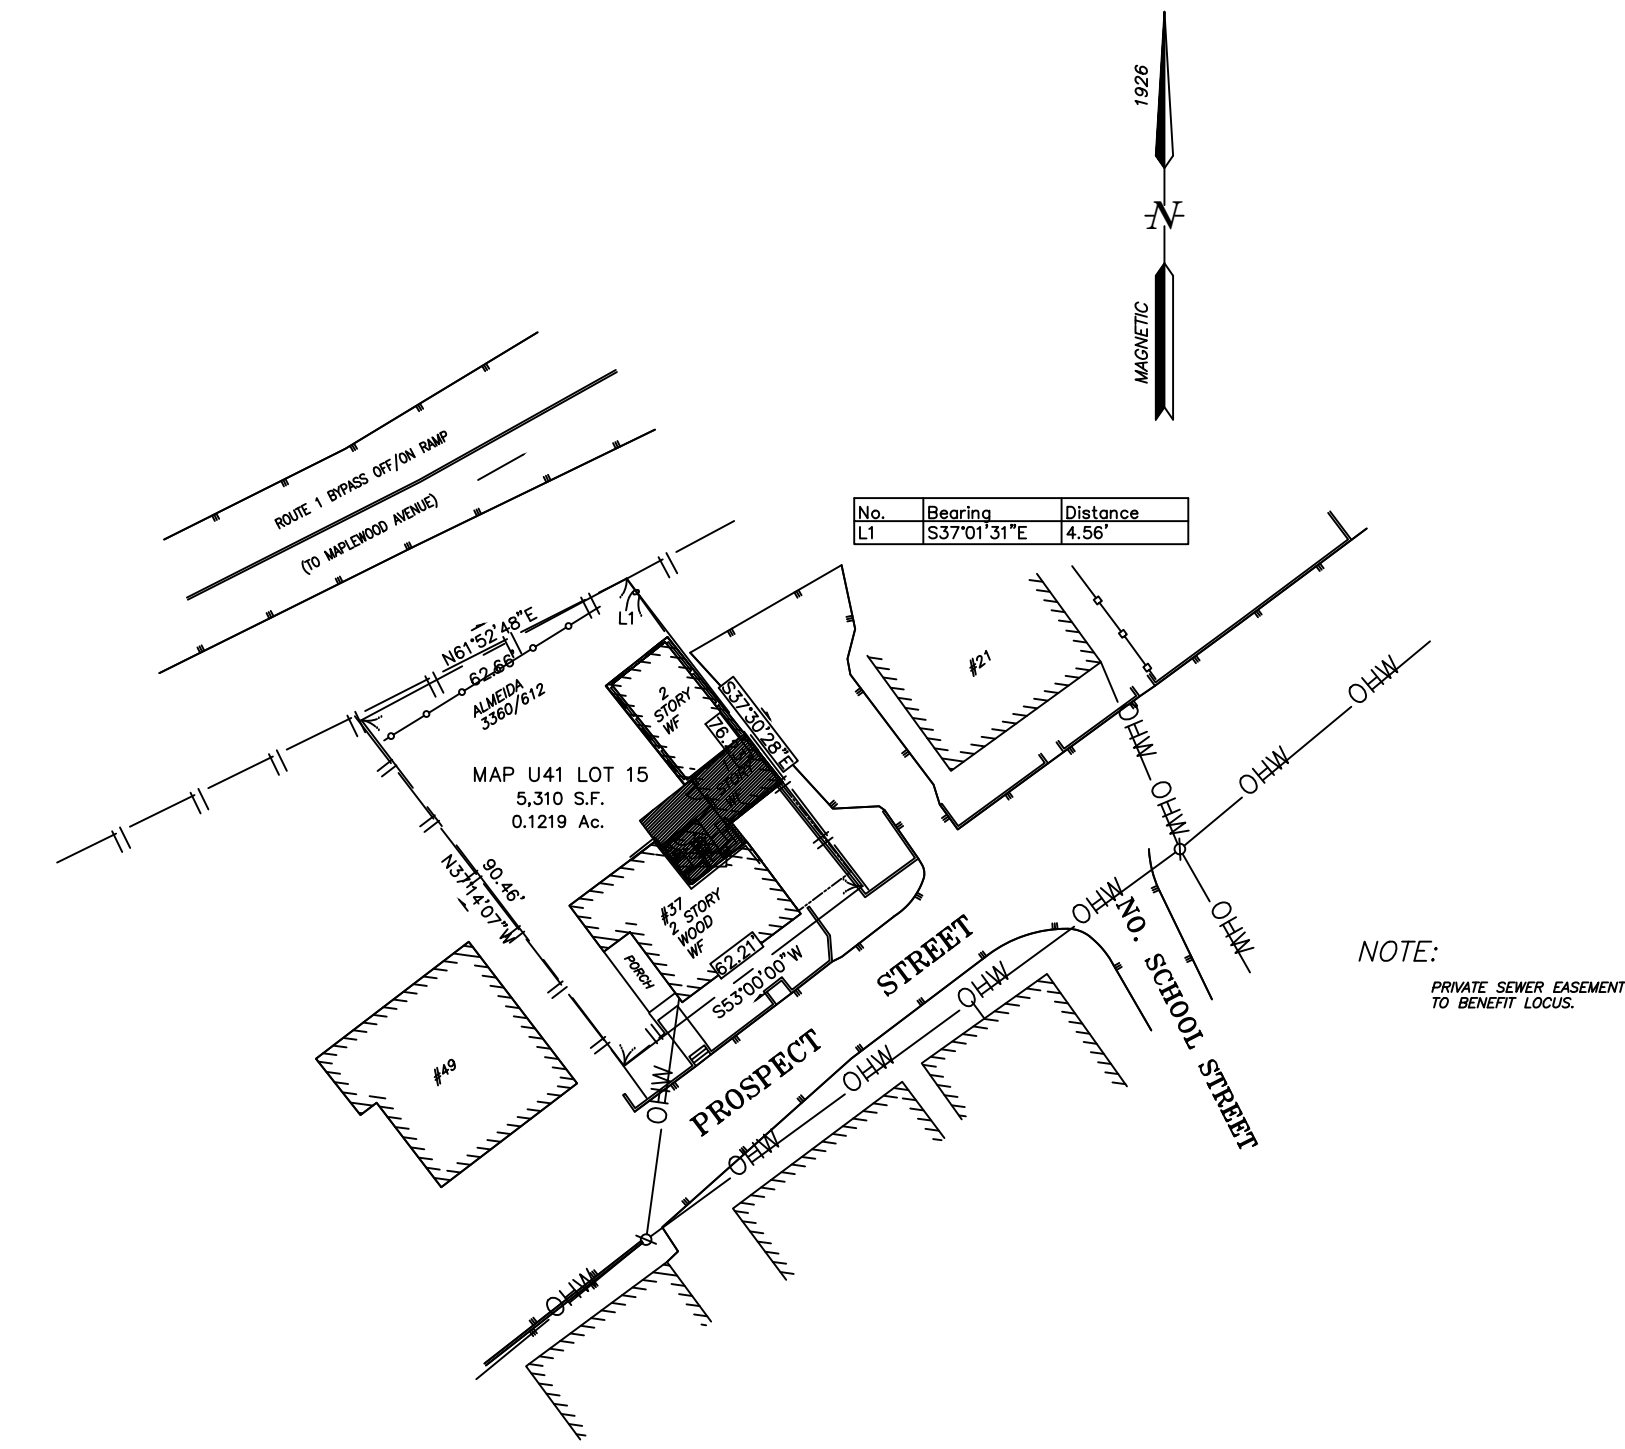


2 EXISTING SITE PLAN SHOWING AREA OF WORK SHADED
SCALE - 1/30" = 1'-0"

#	DATE	DESCRIPTION

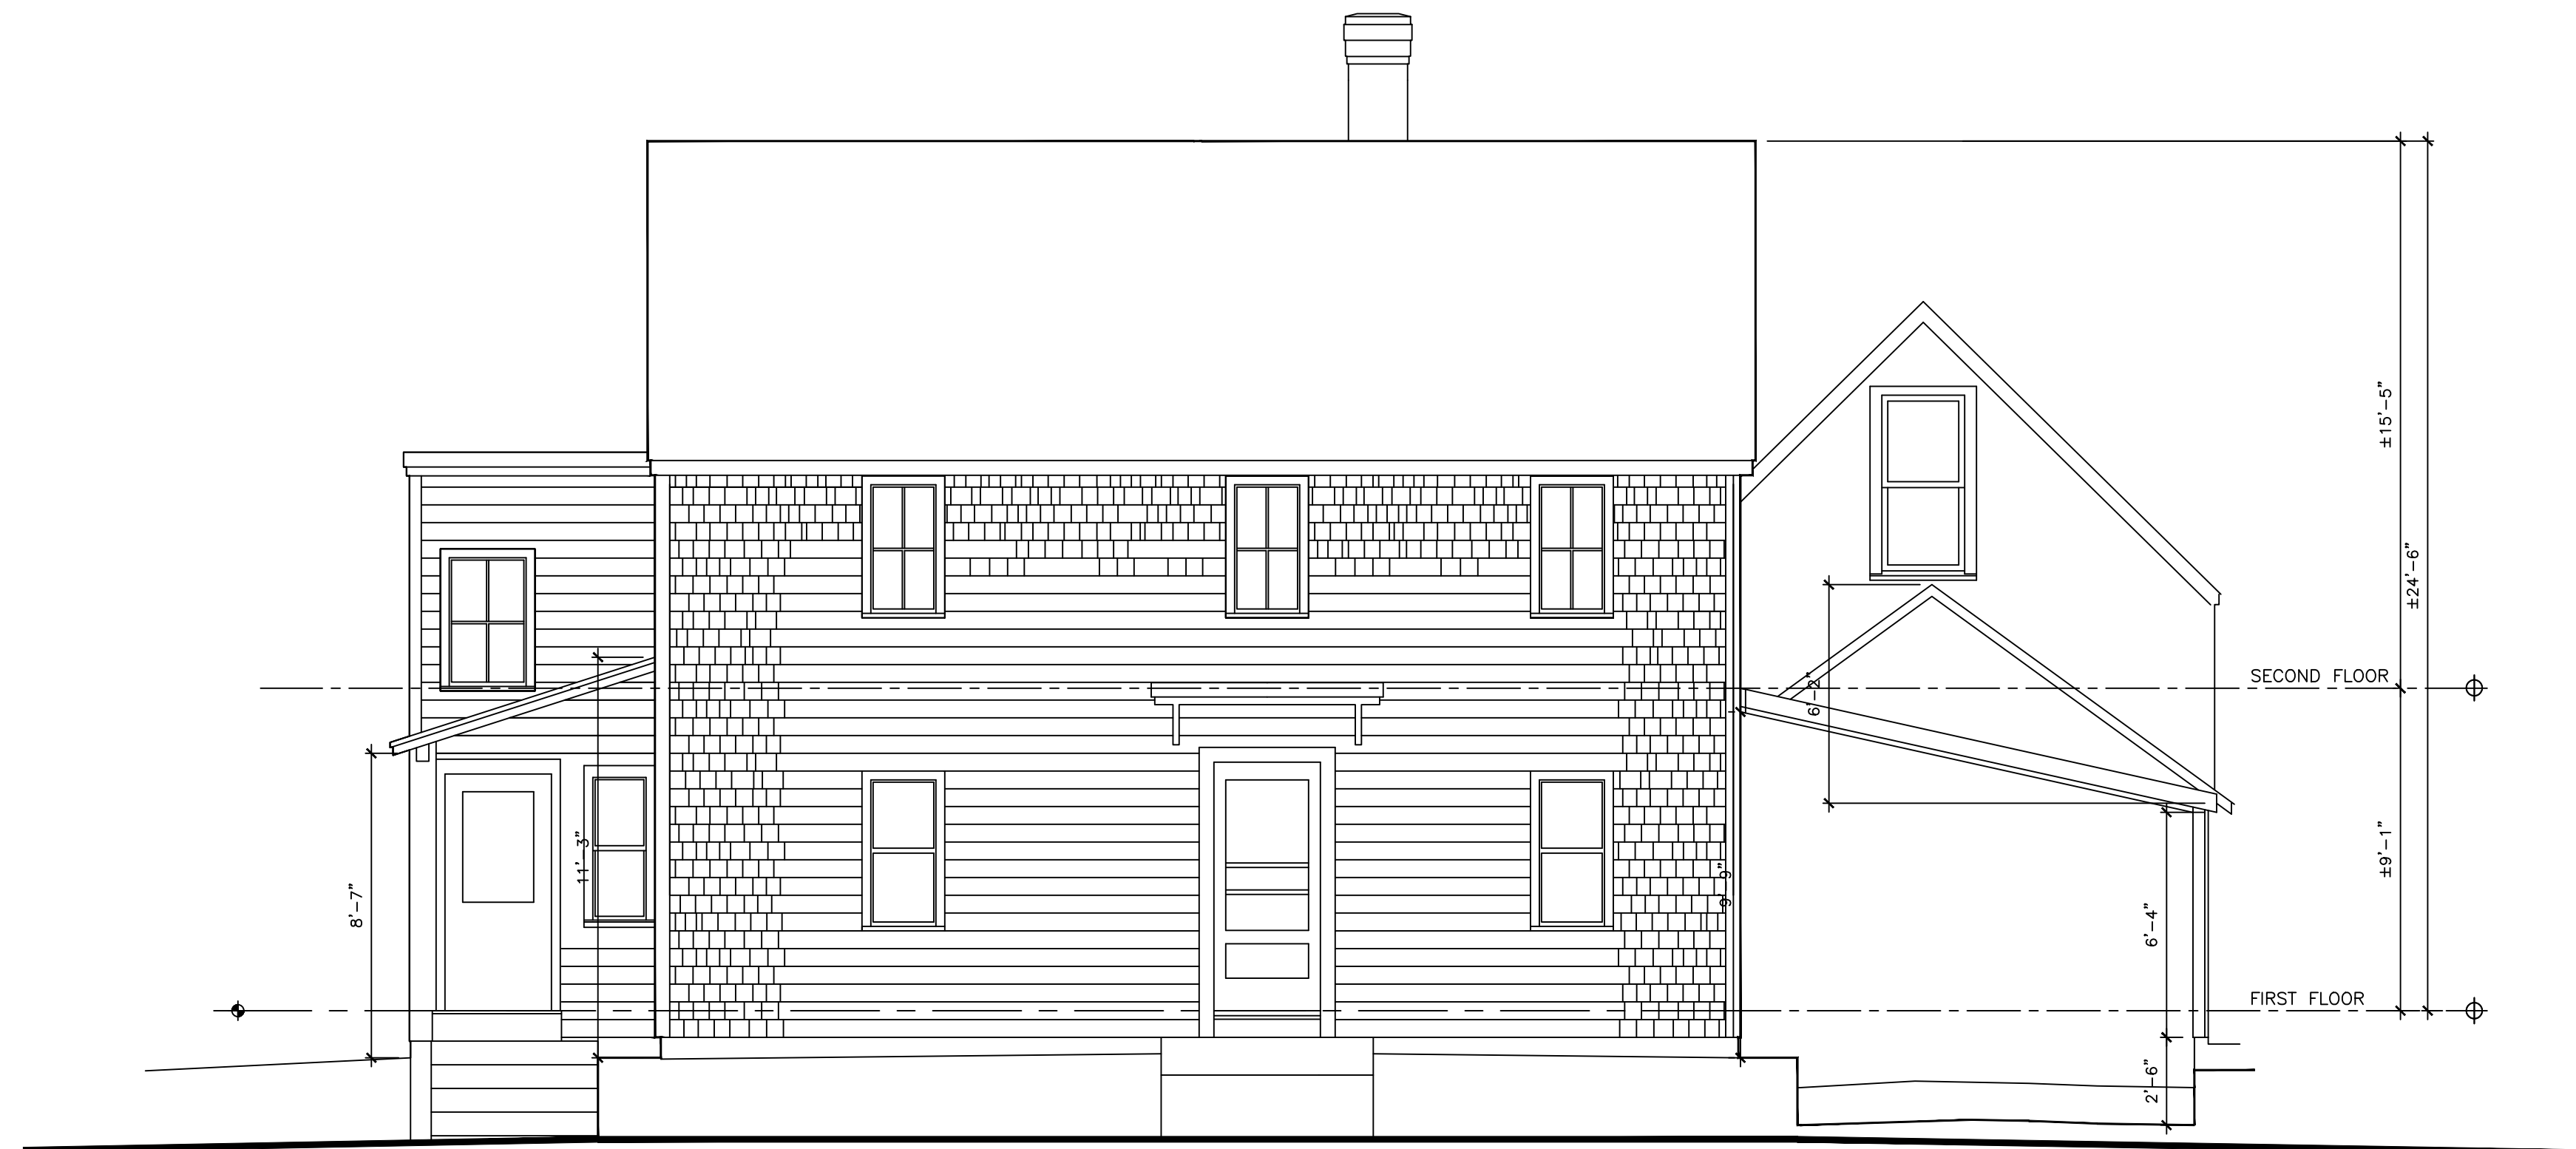


1 EXISTING STREET OR EAST ELEVATION
SCALE - 1/4" = 1'-0"

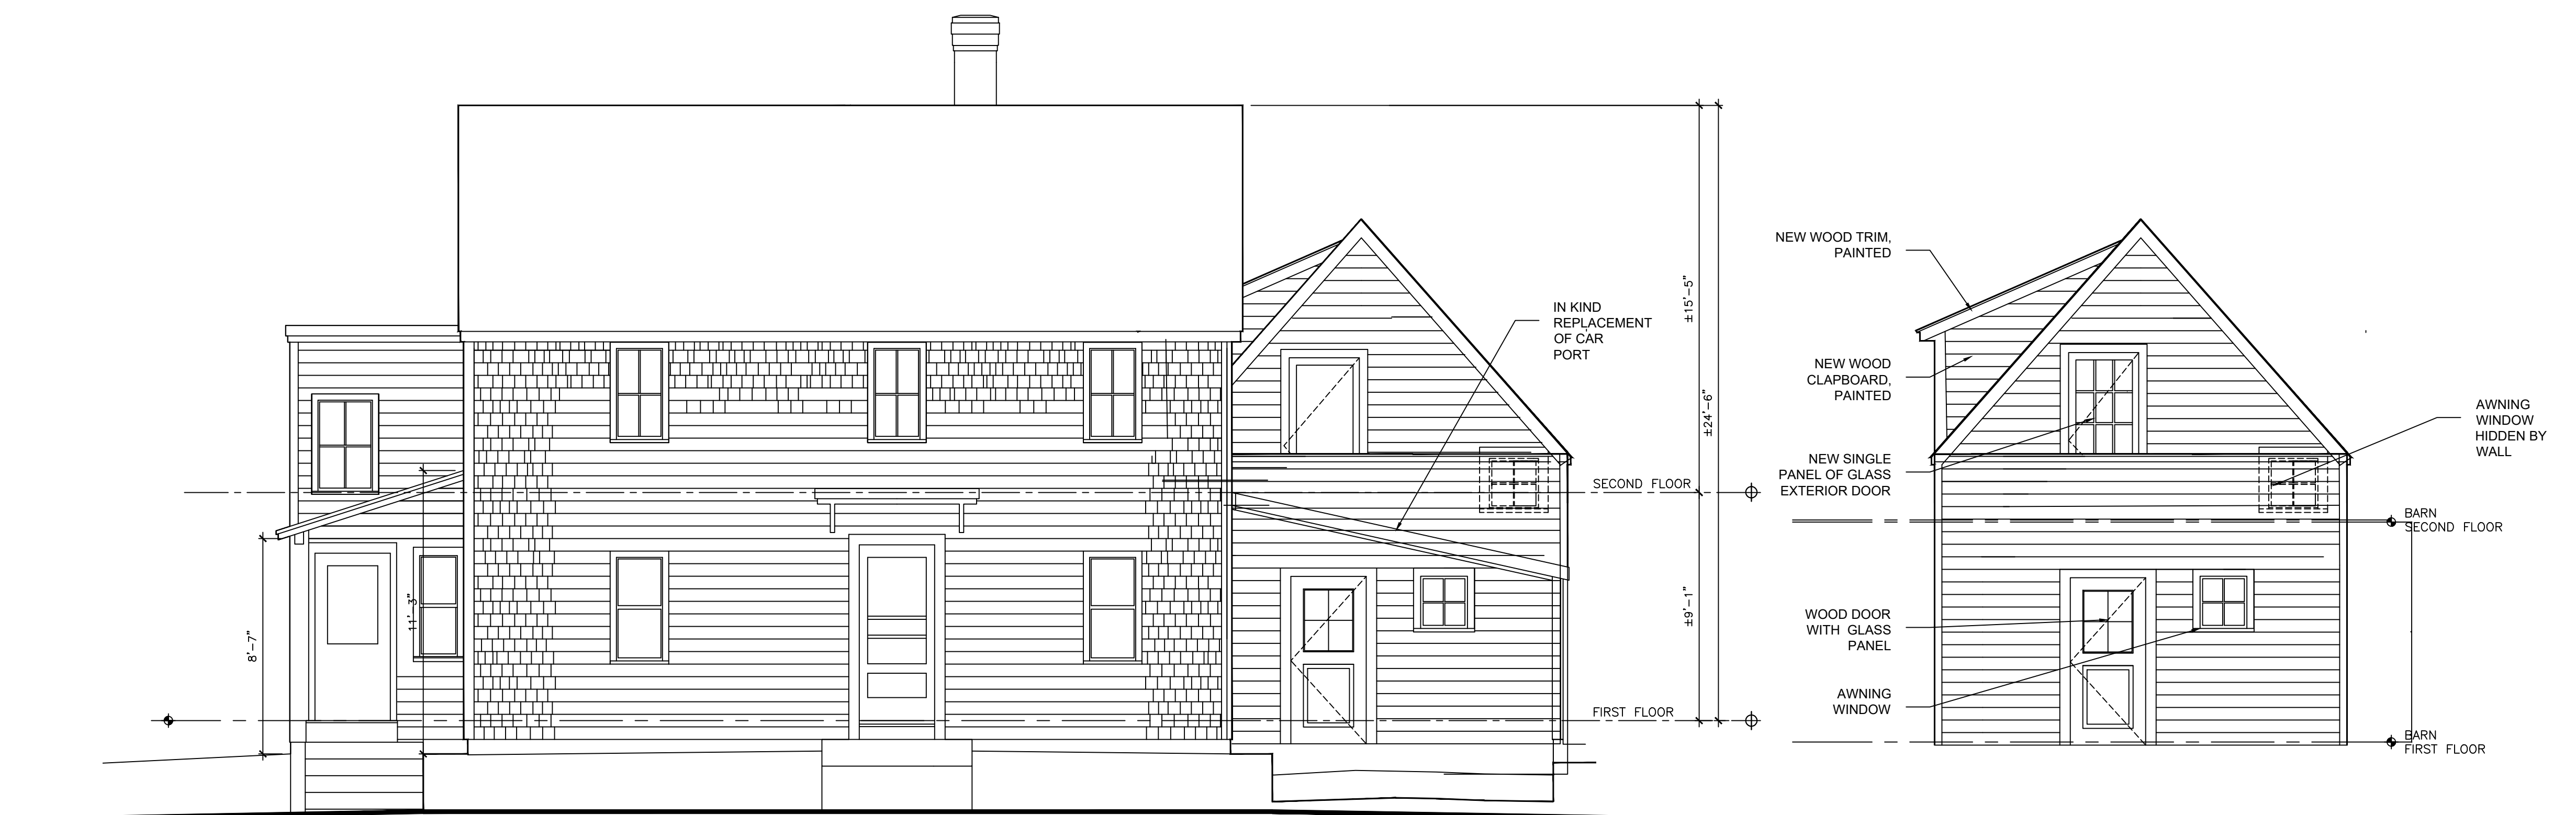


2 PROPOSED STREET OR EAST ELEVATION
SCALE - 1/4" = 1'-0"

3 PARTIAL ELEVATION
SCALE - 1/4" = 1'-0"

#	DATE	DESCRIPTION

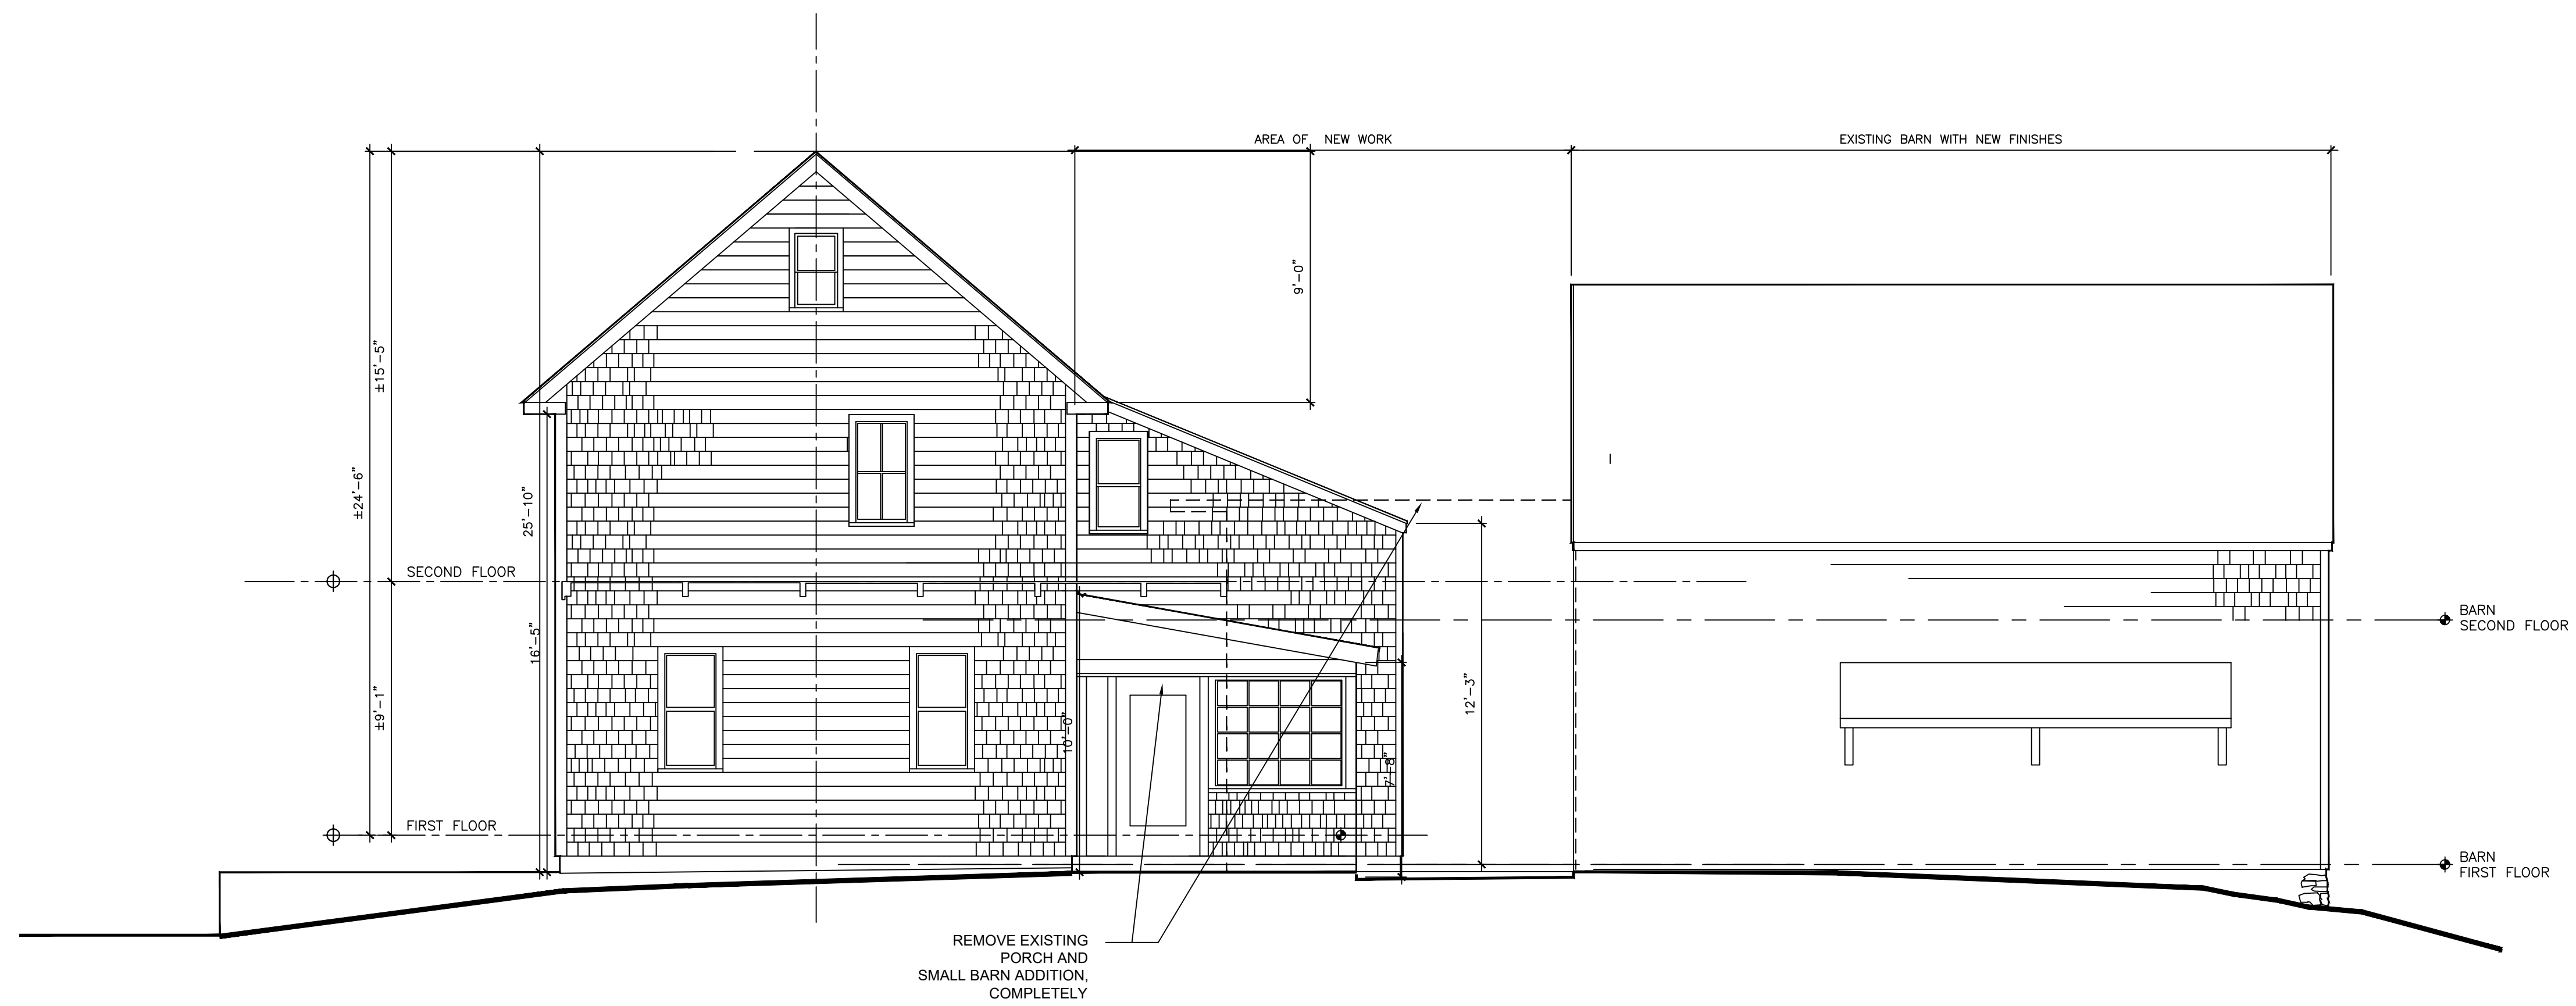


1 EXISTING RIGHT OR NORTH ELEVATION
SCALE - 1/4" = 1'-0"

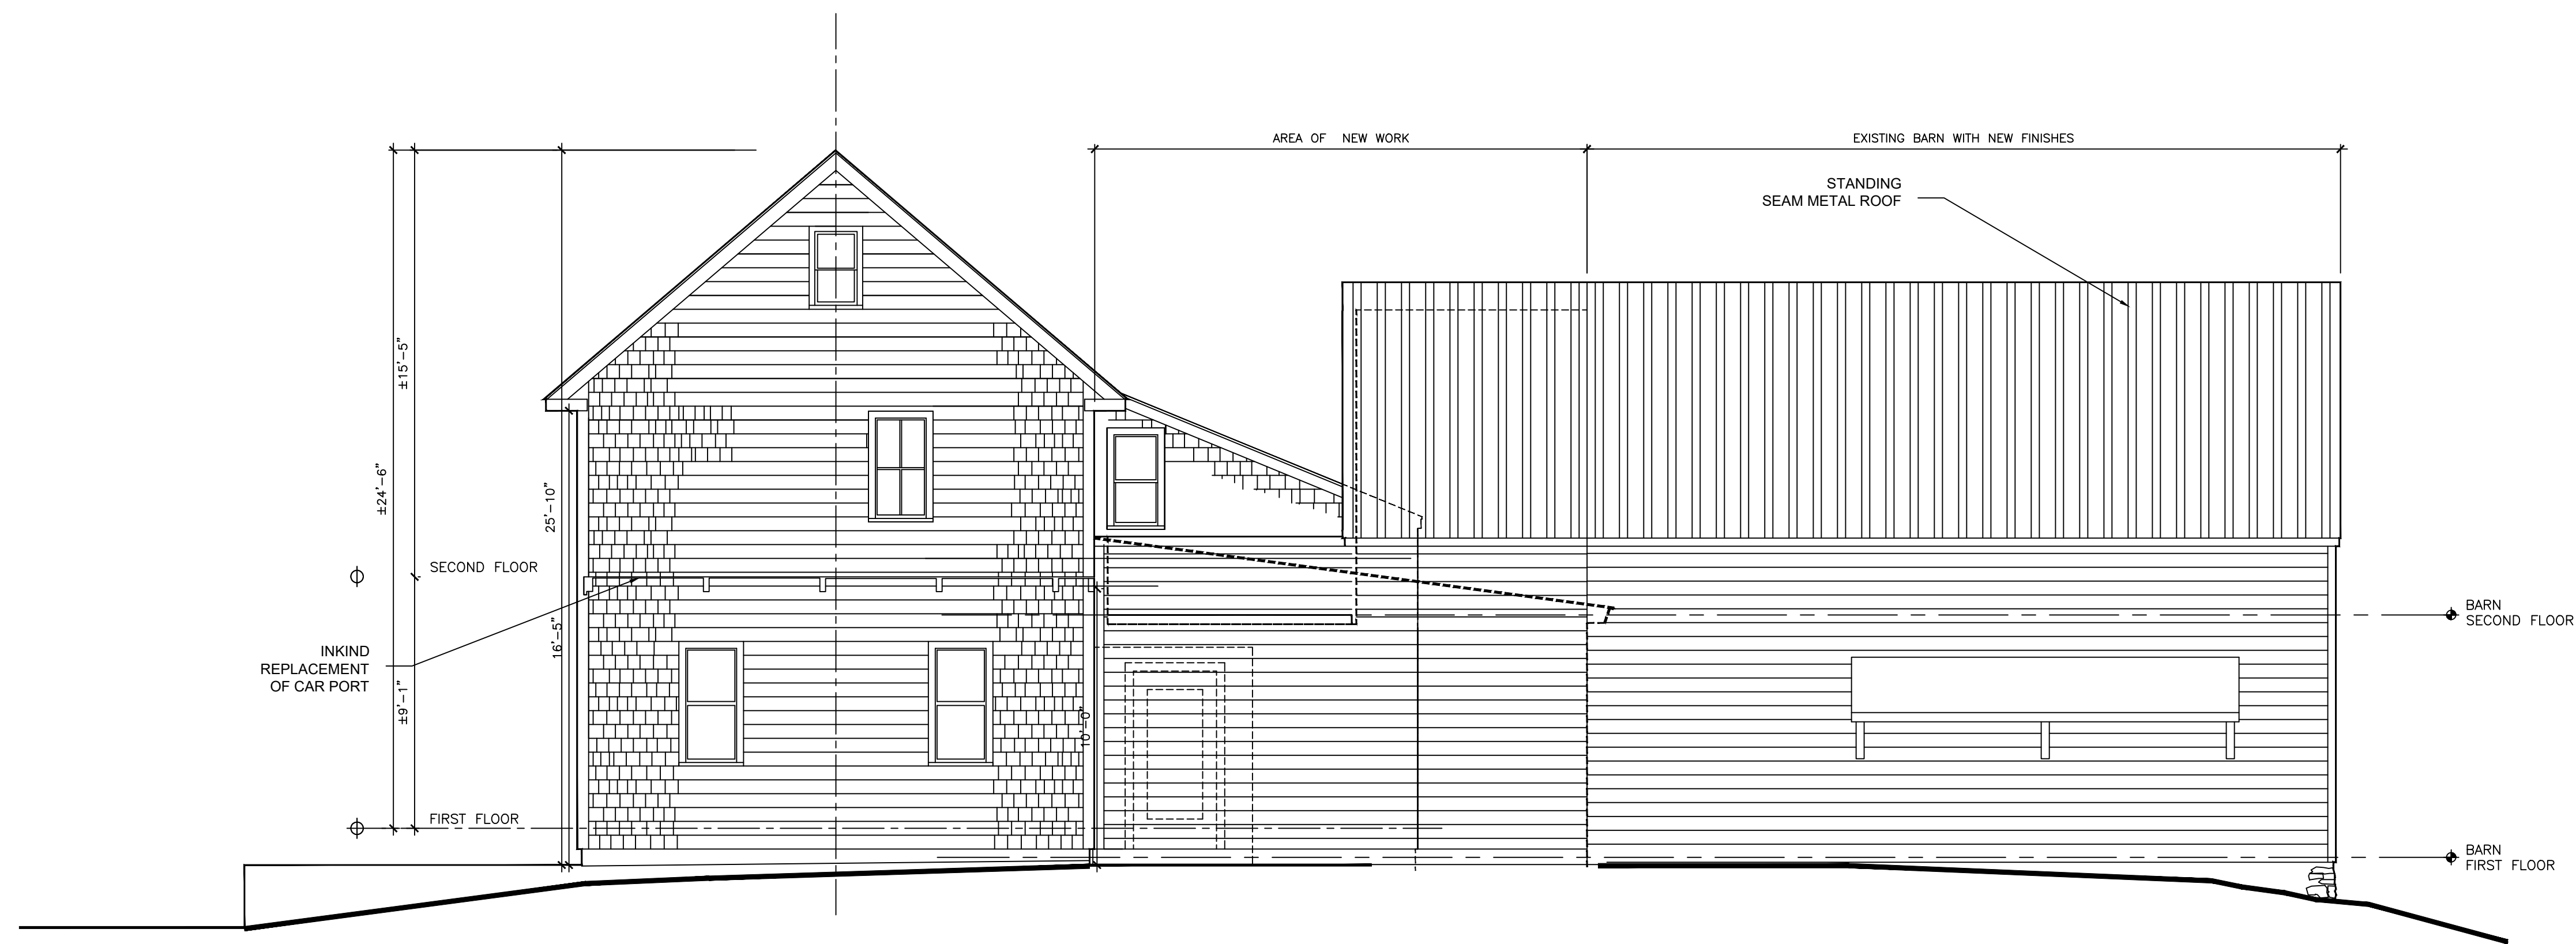


2 PROPOSED RIGHT OR NORTH ELEVATION
SCALE - 1/4" = 1'-0"


#	DATE	DESCRIPTION
REVISIONS		

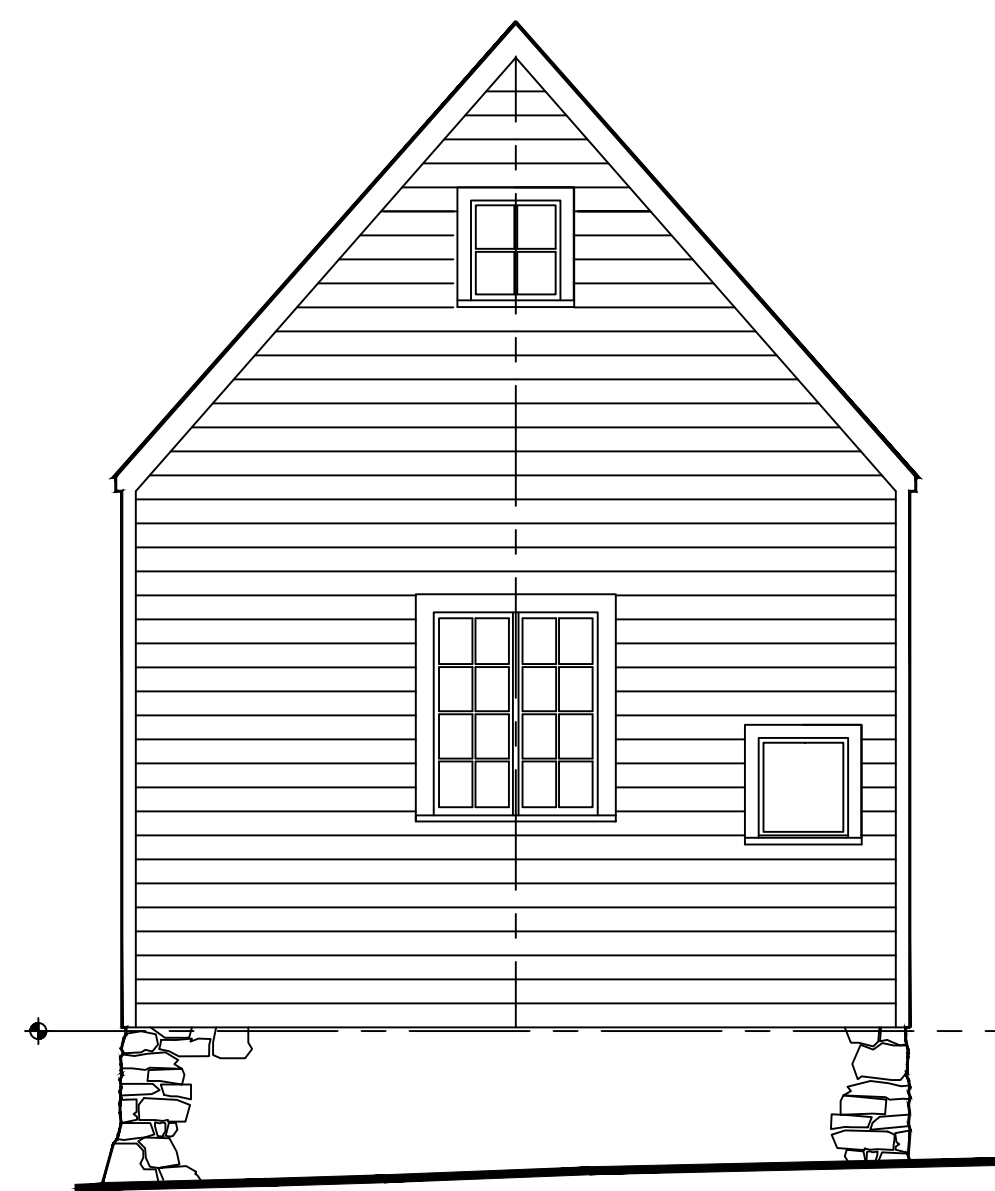

1 EXISTING BACK OR WEST ELEVATION
SCALE - 1/4" = 1'-0"

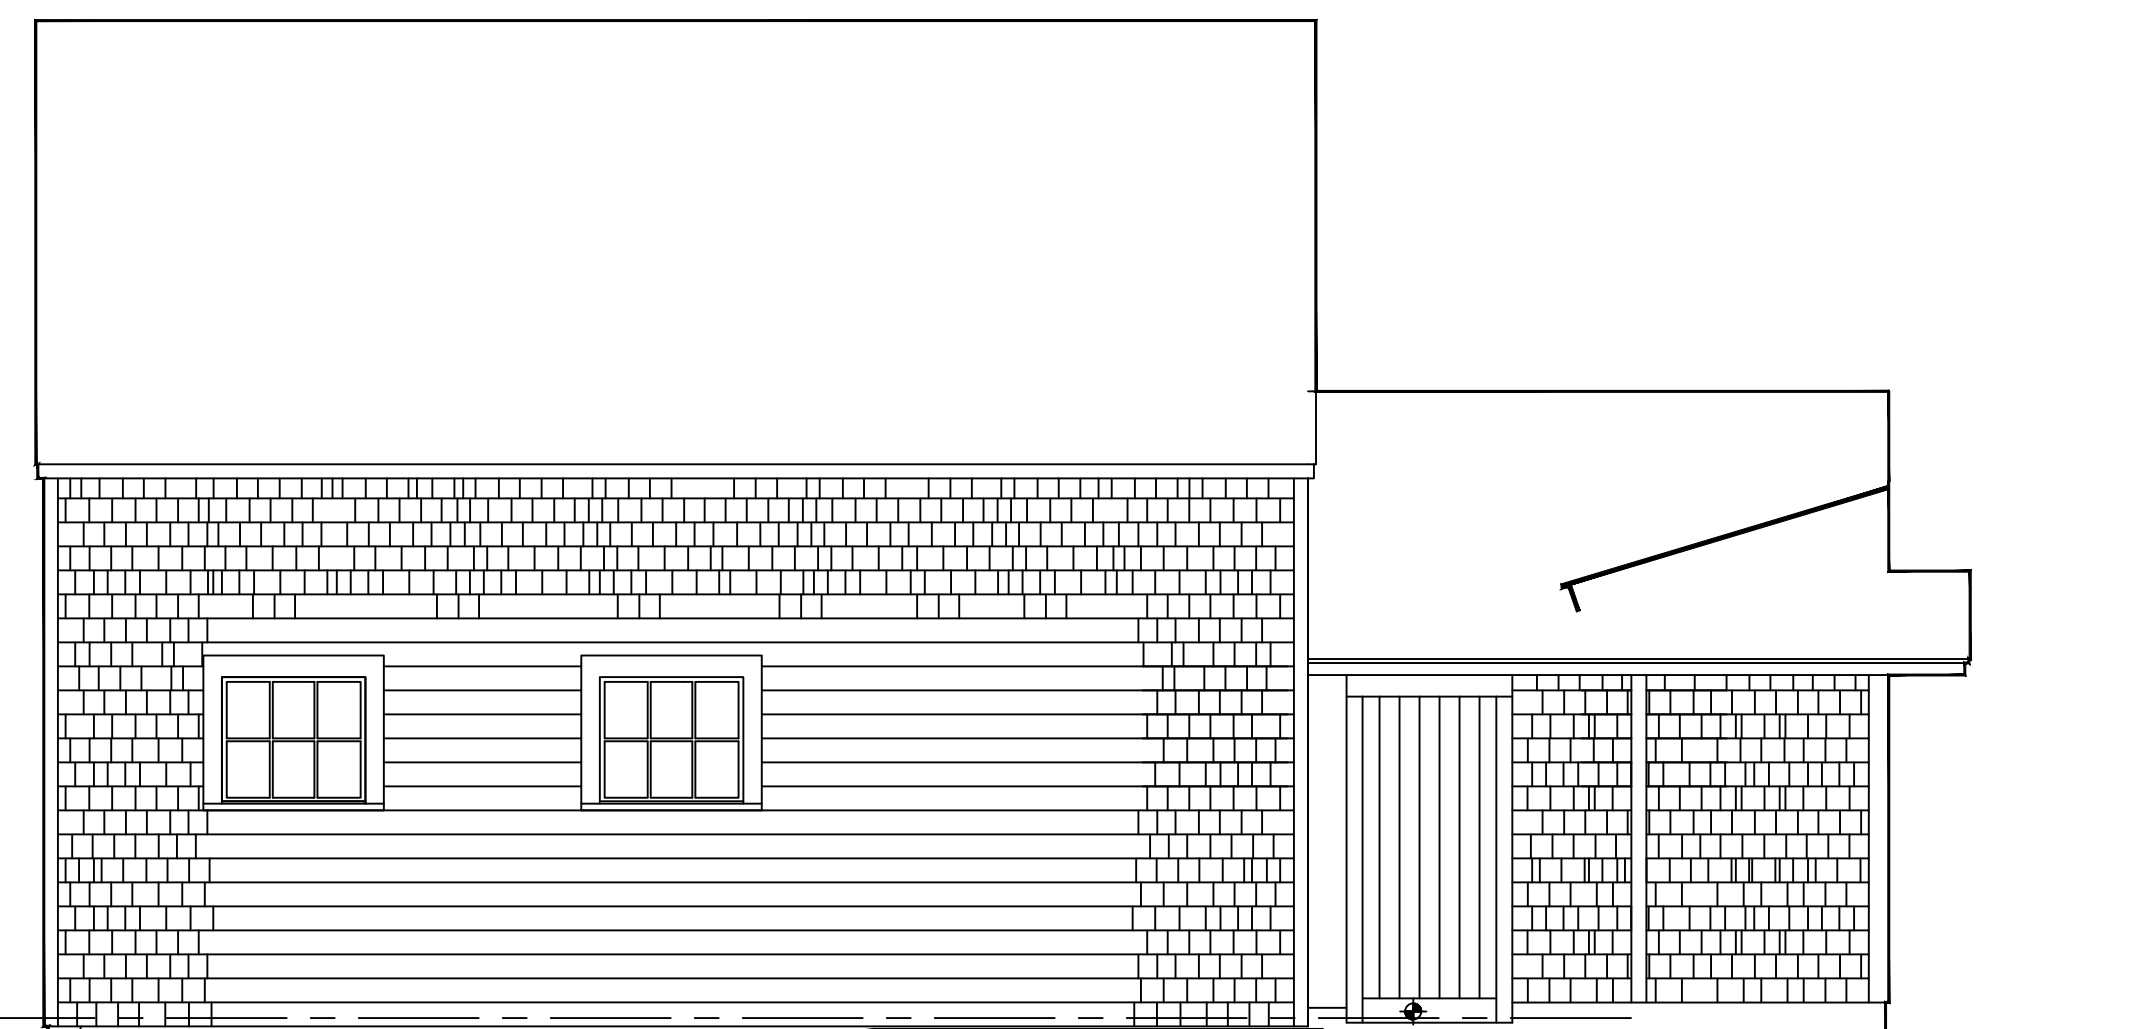

3 PARTIAL LEFT SIDE OR SOUTH ELEVATION
SCALE - 1/4" = 1'-0"

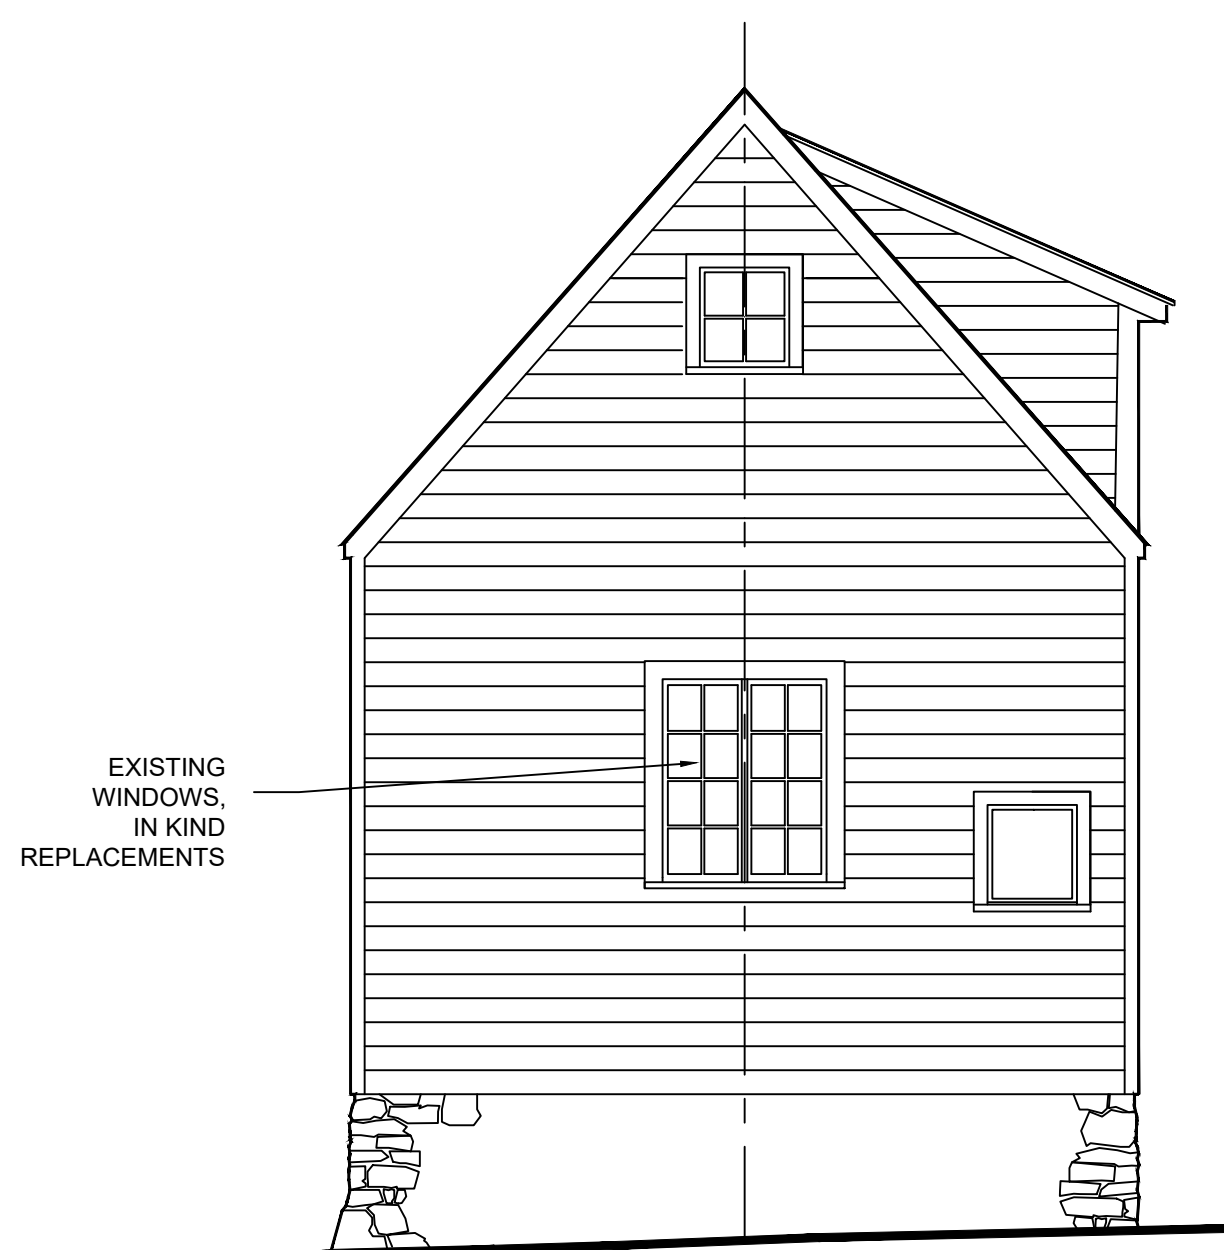


2 PROPOSED BACK OR WEST ELEVATION
SCALE - 1/4" = 1'-0"



4 PROPOSED PARTIAL LEFT SIDE OR SOUTH ELEVATION

#	DATE	DESCRIPTION
REVISIONS		

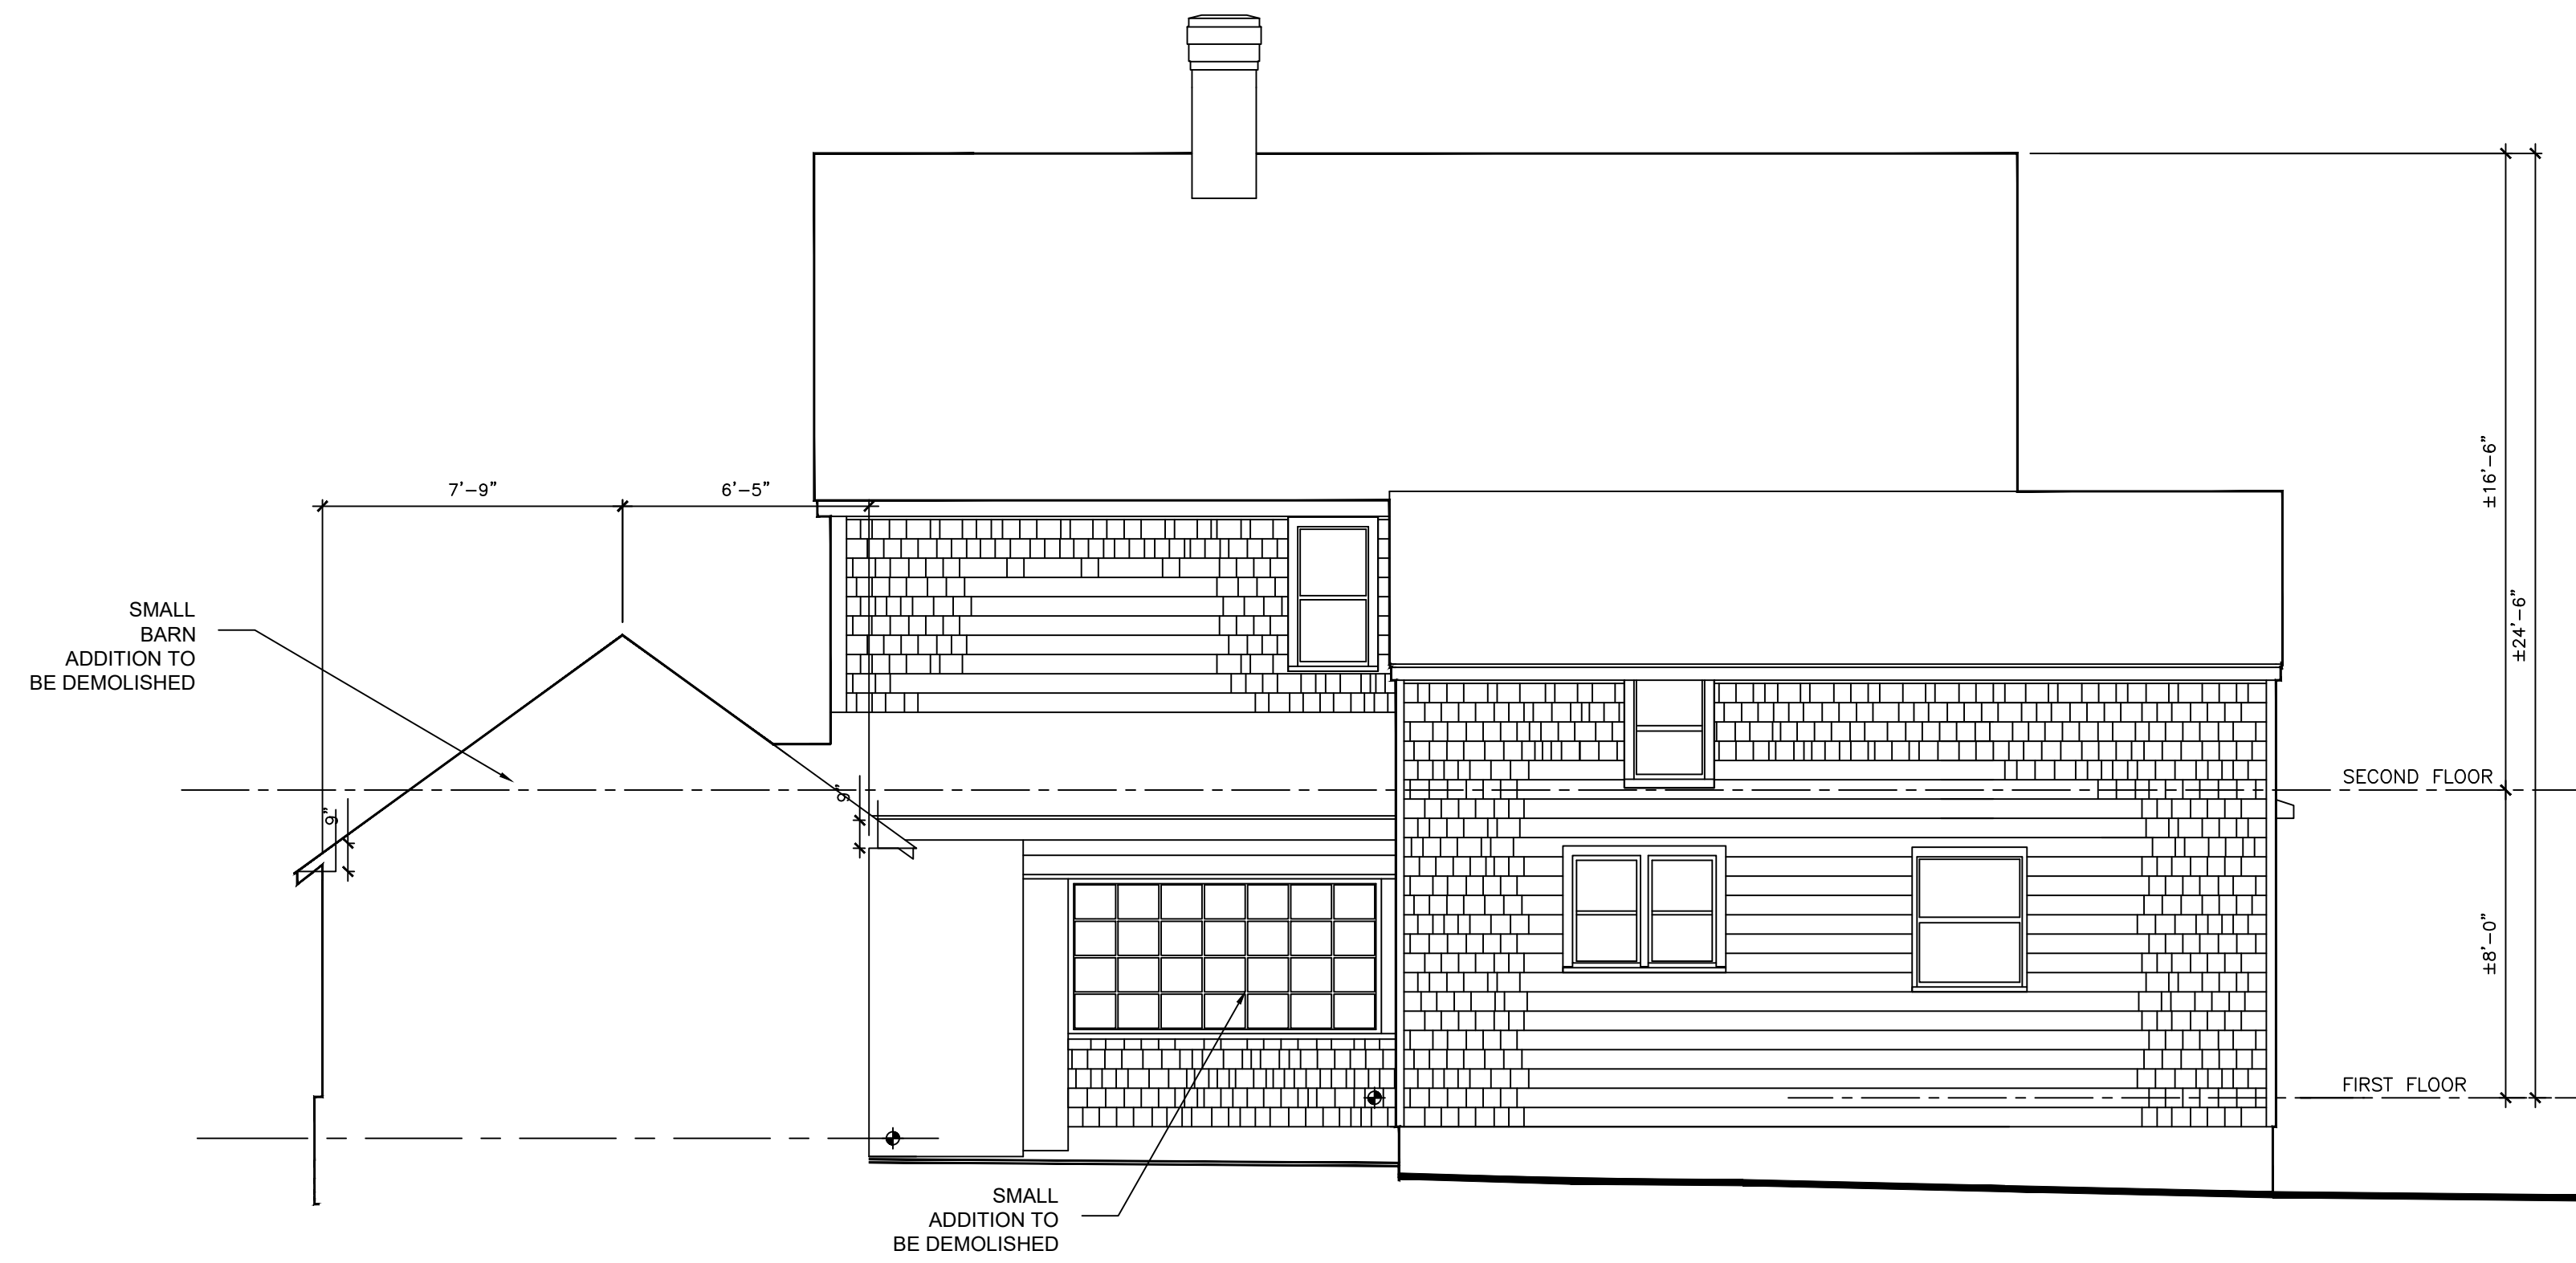

1 EXISTING BACK OR WEST ELEVATION
SCALE - 1/4" = 1'-0"



2 PROPOSED BACK OR WEST ELEVATION
SCALE - 1/4" = 1'-0"

#	DATE	DESCRIPTION

REVISIONS