




1 SITE PLAN CONTEXT FOOTPRINTS 300'r
1" = 100'-0"



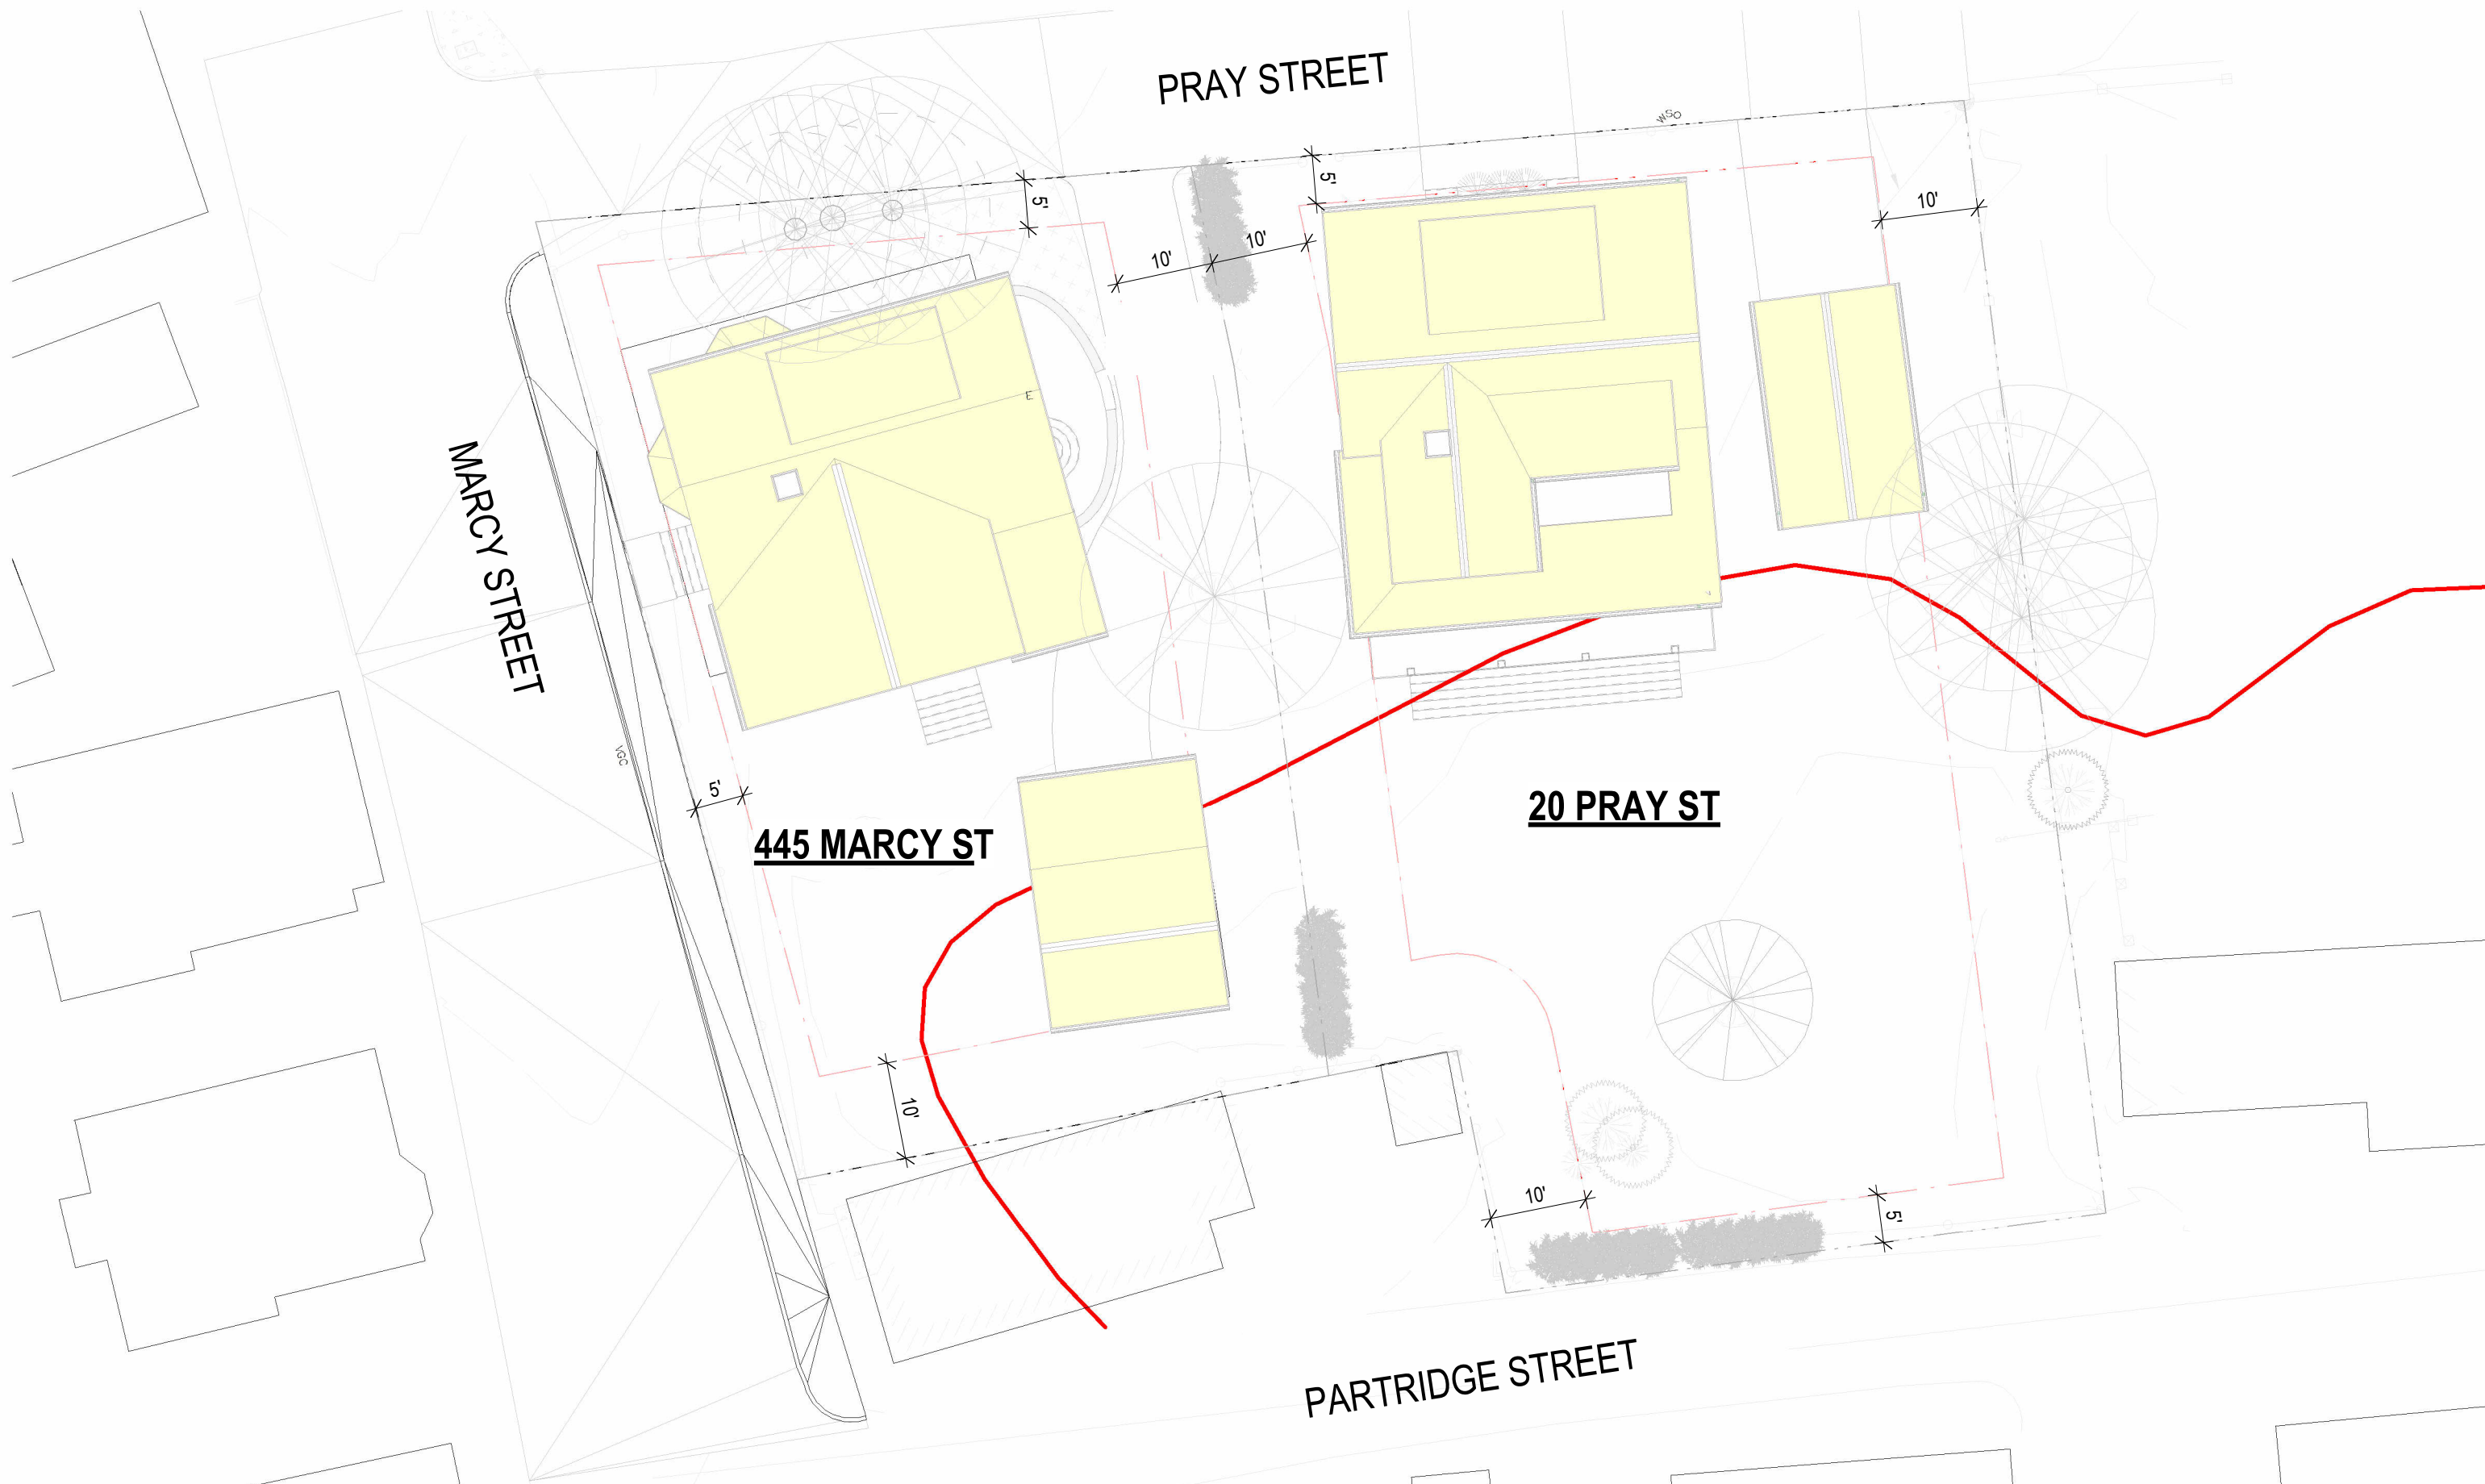

1 SITE PLAN
1/16" = 1'-0"

H.11 SITE PLAN
Marcy-Pray Street Residences
 SCALE: 1/16" = 1'-0"
 3/28/2025






H.33 **VIGNETTE - FROM PARTRIDGE ST**
Marcy-Pray Street Residences
SCALE:
3/28/2025





PRAY STREET



PARTRIDGE ST

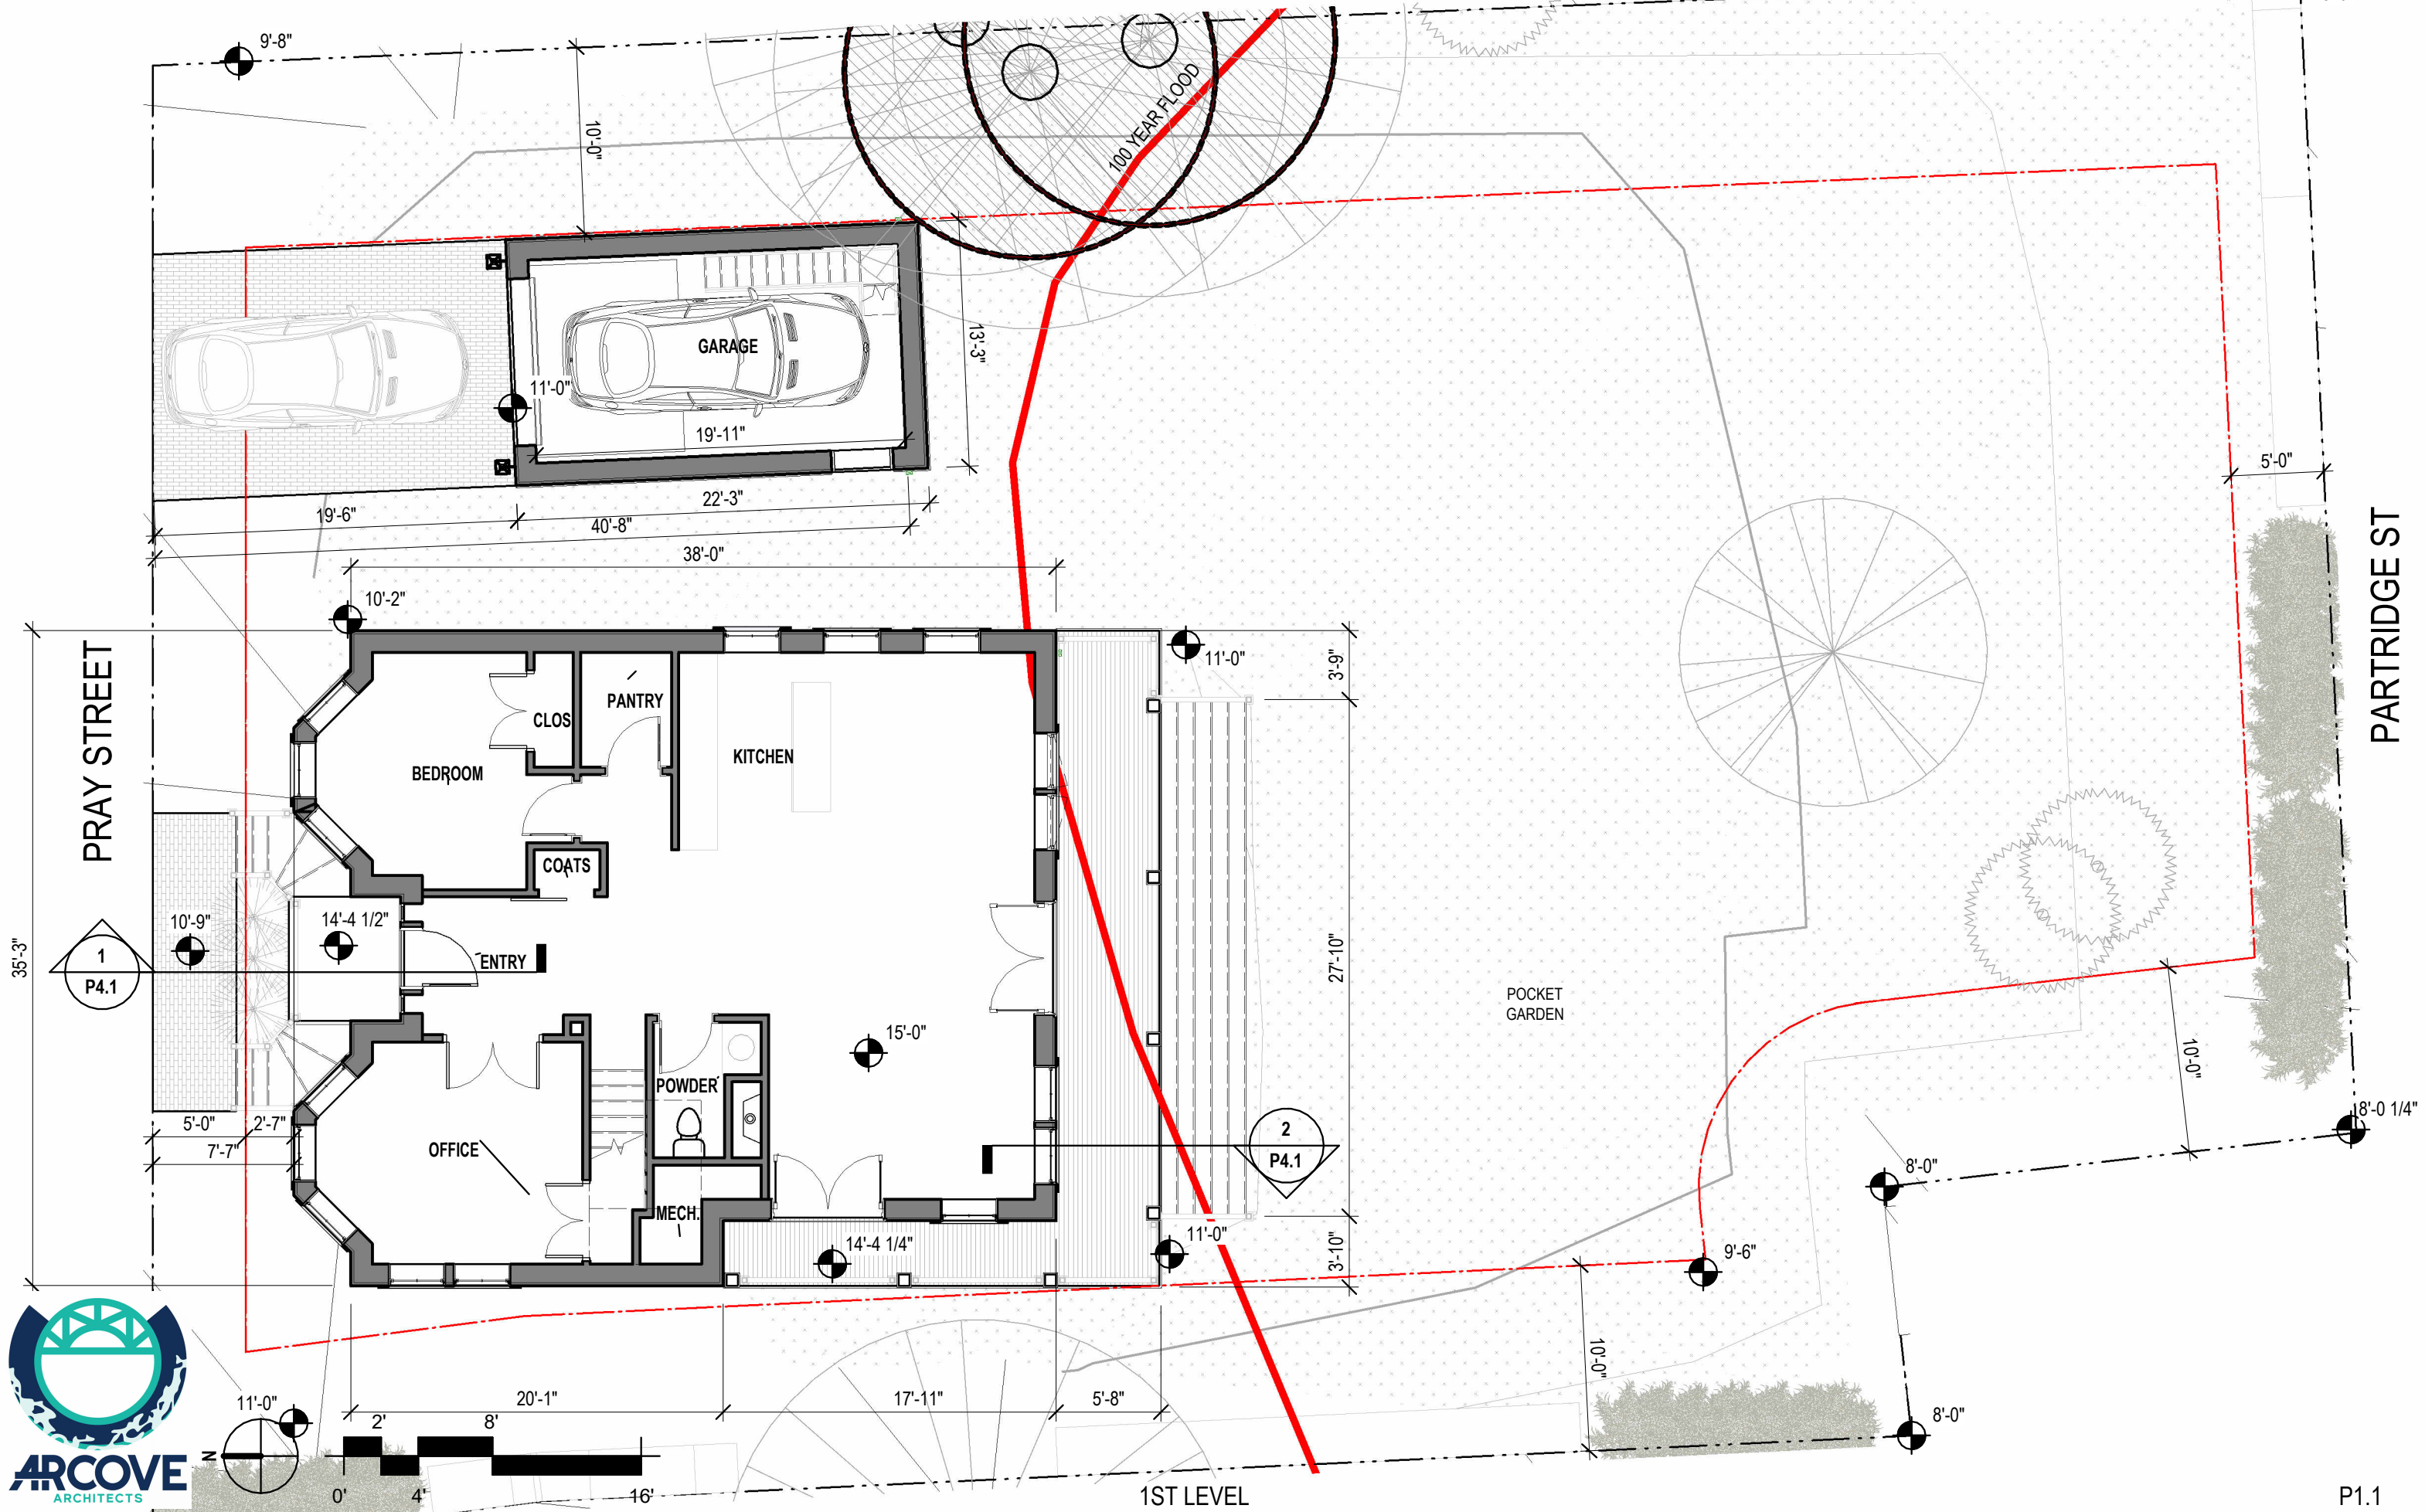


20 PRAY STREET RESIDENCE

P1.1

3/28/25
PROJECT NO:1042

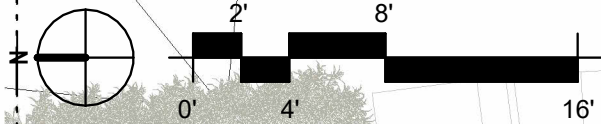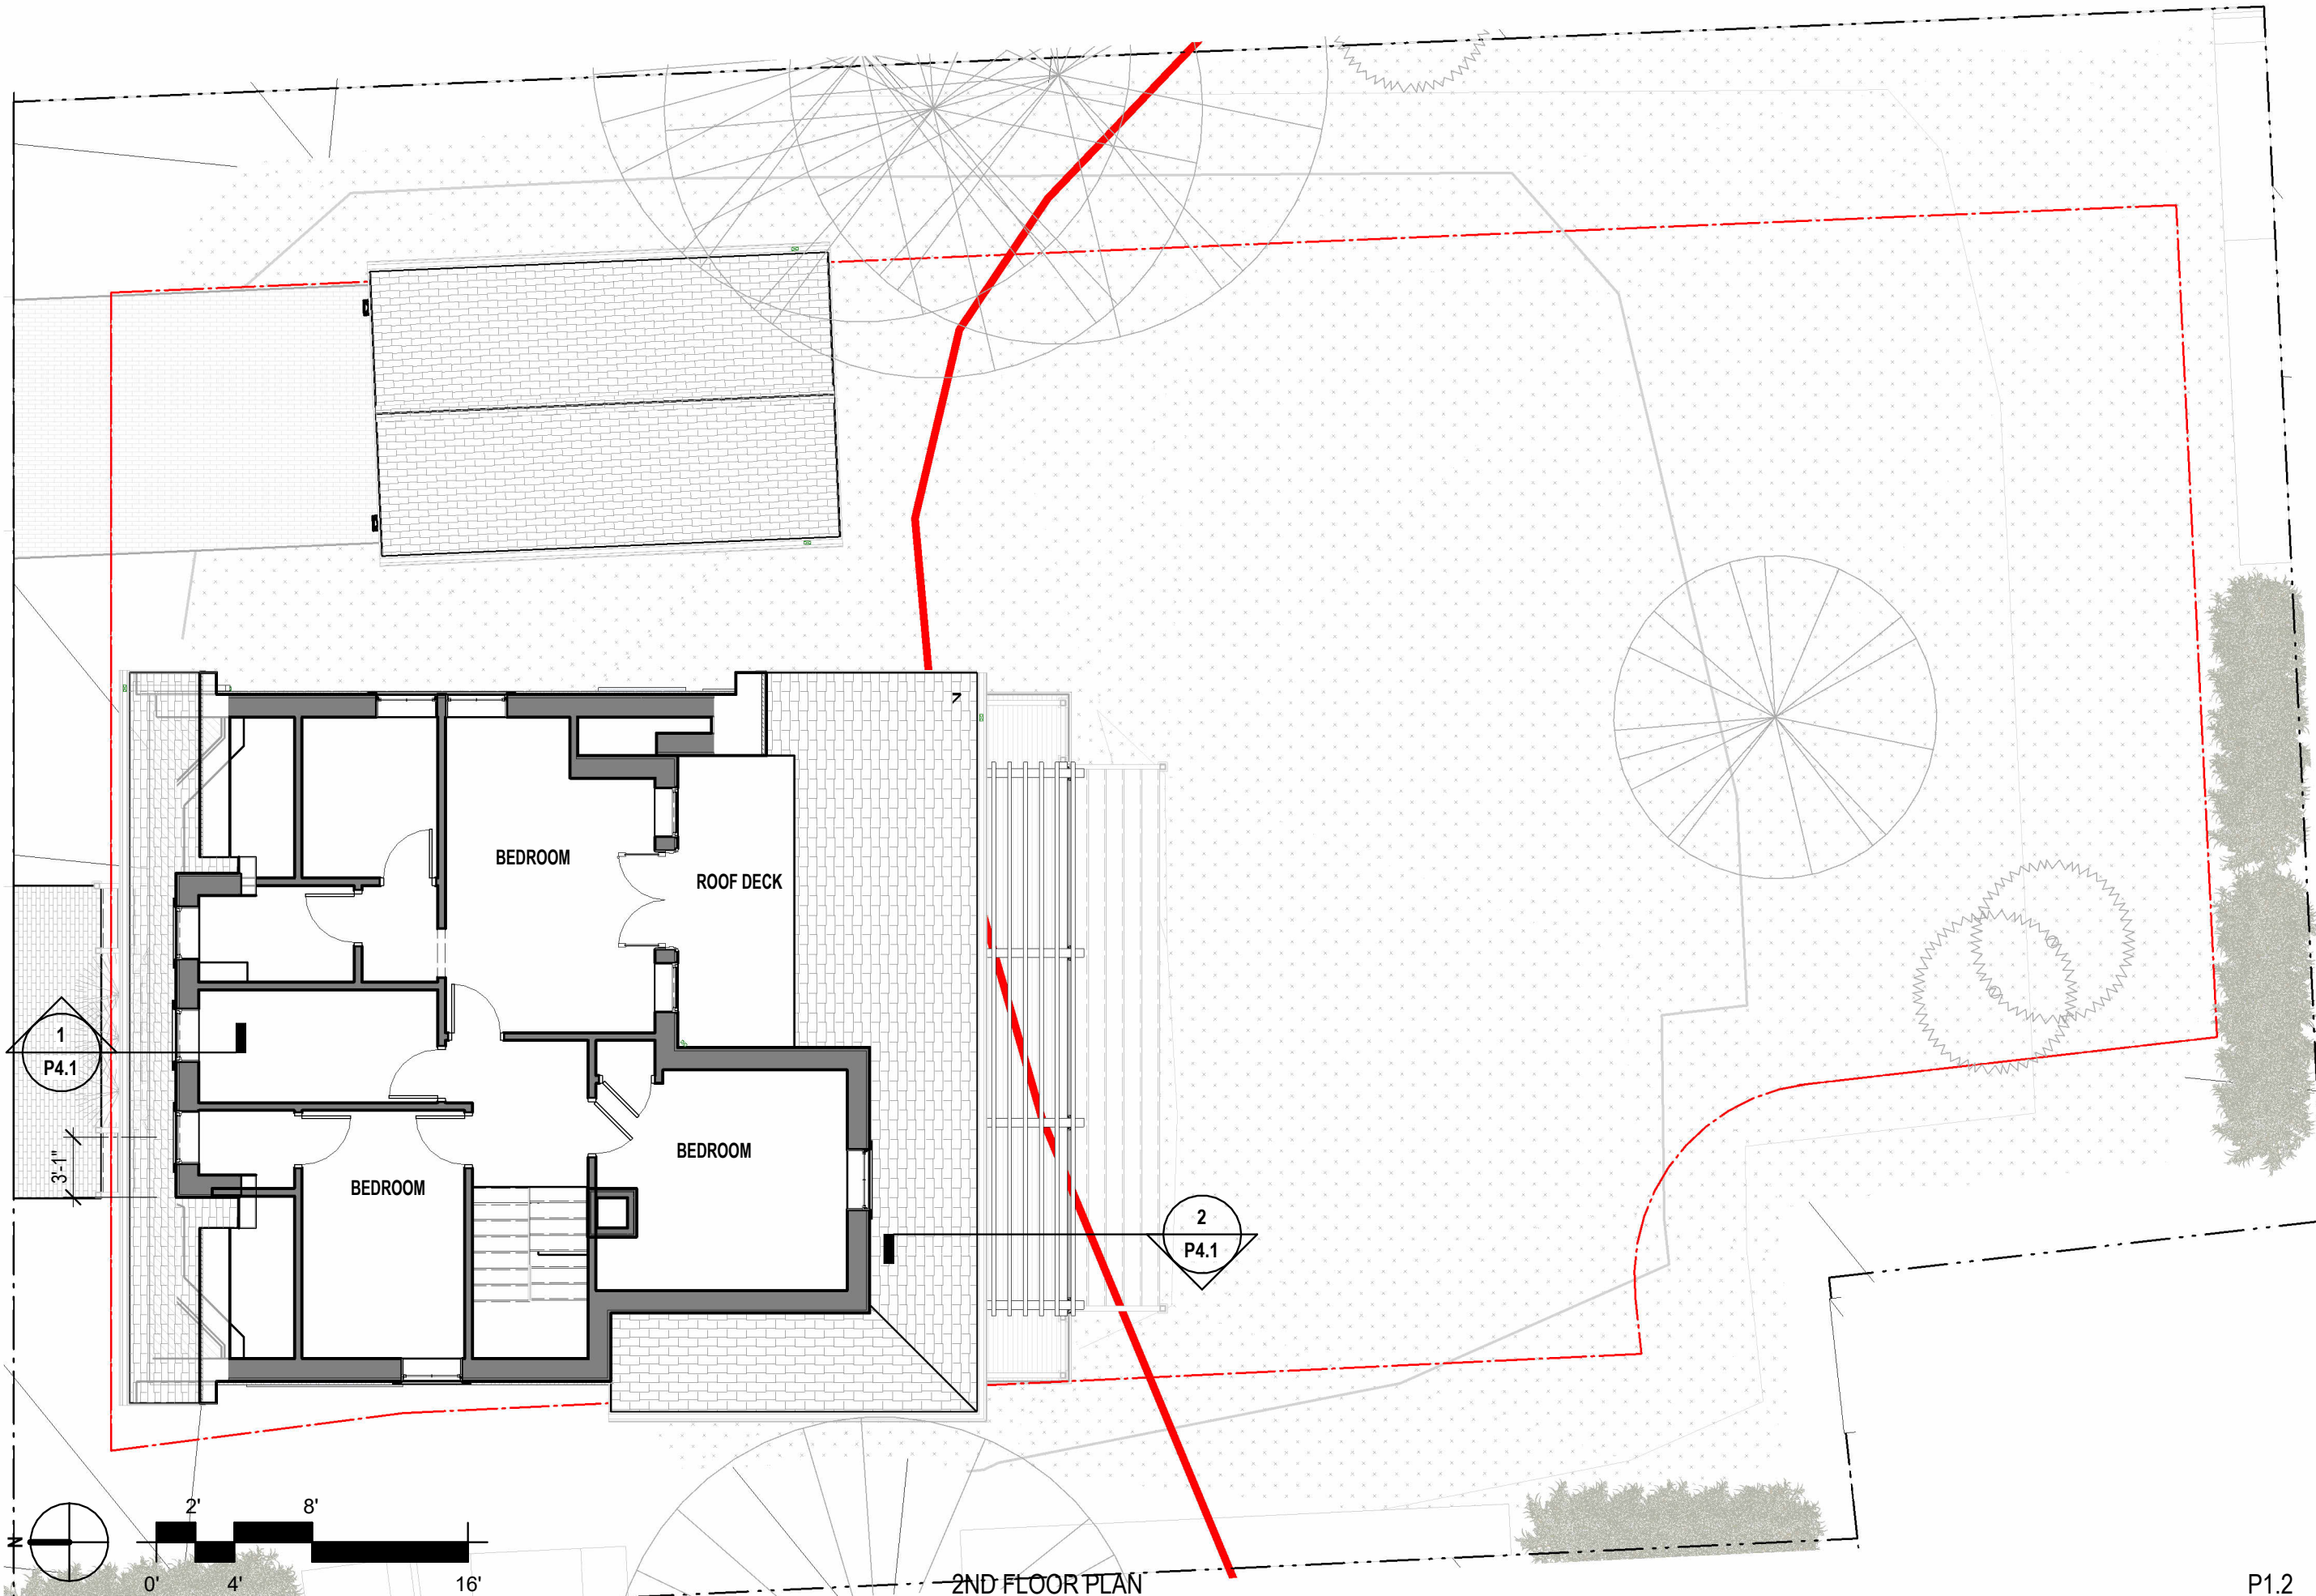

2ND FLOOR PLAN
20 PRAY STREET RESIDENCE

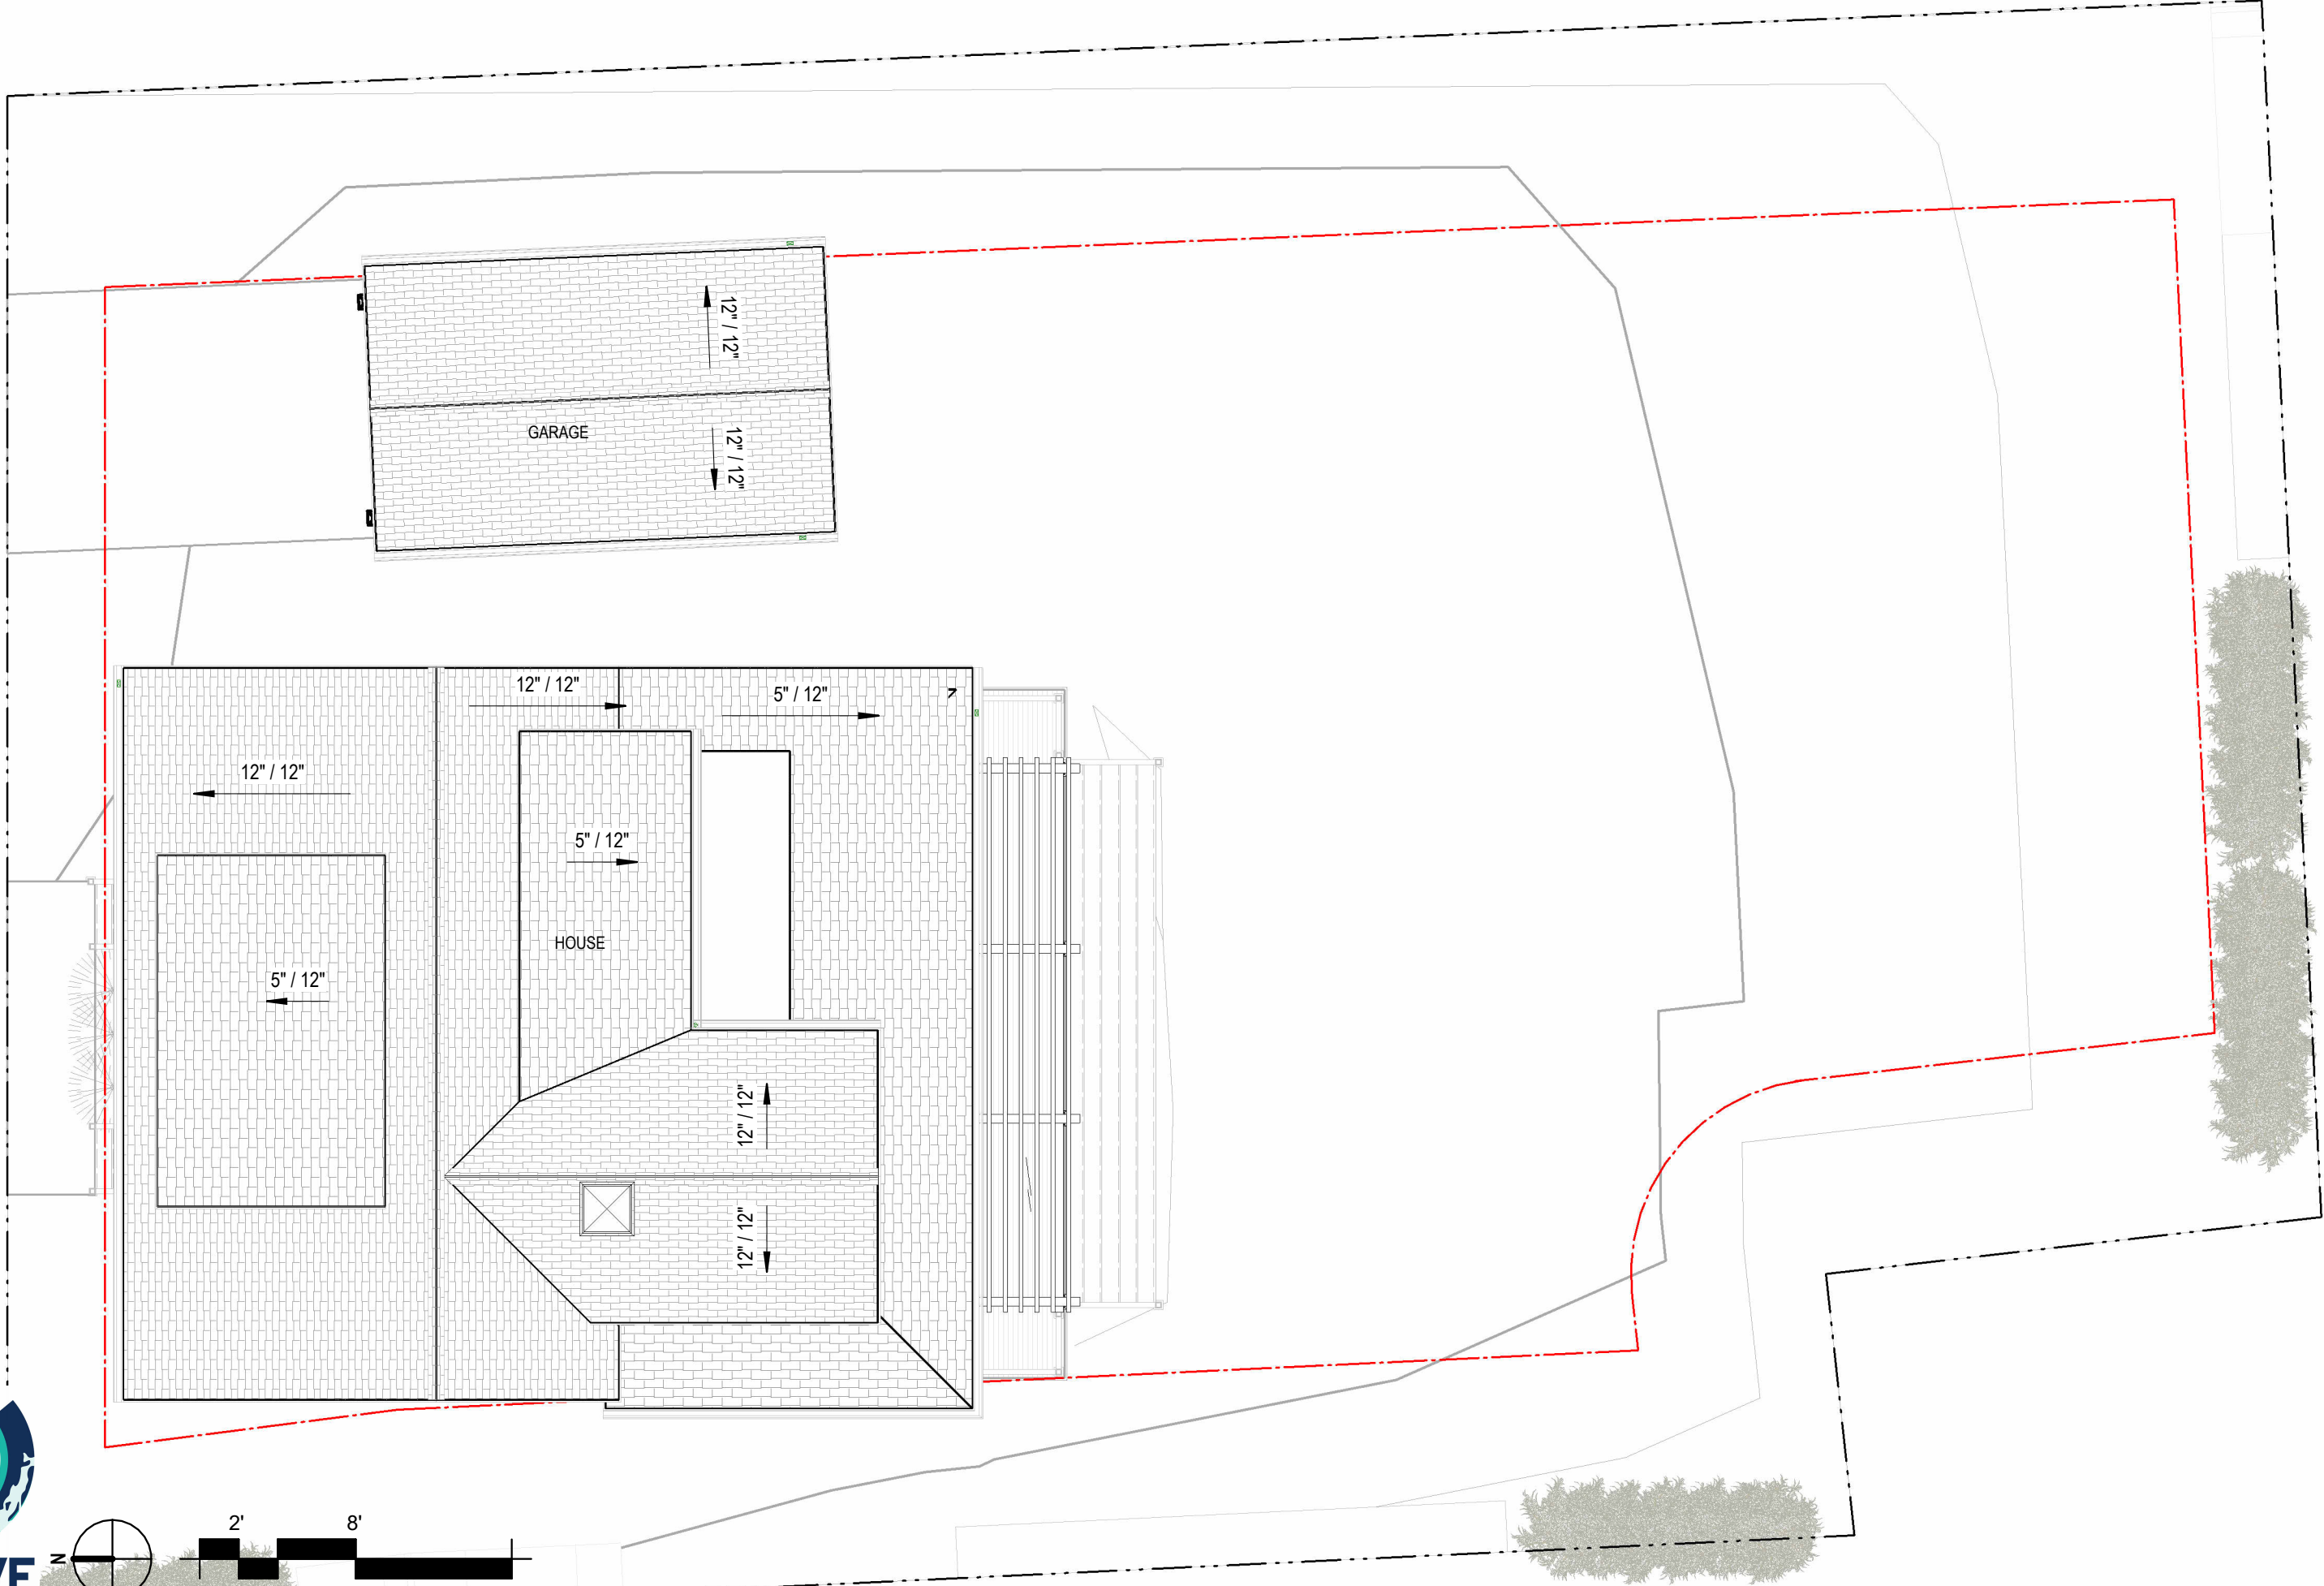

ROOF PLAN
20 PRAY STREET RESIDENCE