



Bonin Architects
210 Main Street, PO Box 2511,
New London, New Hampshire 03251
603.526.6200

11 STATE STREET, UNIT 202
PORTSMOUTH, NH

Sheet Title: WORK SESSION PG#1 -

PROJECT LOCATION

Scale:

Date: 11.14.2025

Sketch Number: WSO1


©2025 BAA PLLC

Copyright laws prohibit reproduction or use of this
drawing and the architectural work embodied in it,
in whole or in part, without the express written
permission of Bonin Architects & Associates PLLC



*EXISTING PHOTOGRAPH CAPTURED ON 09.08.25

Bonin Architects
210 Main Street, PO Box 2511,
New London, New Hampshire 03251
603.526.6200

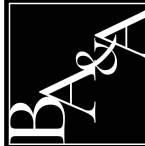

11 STATE STREET, UNIT 202
PORTSMOUTH, NH

Sheet Title: WORK SESSION PG#2 -
EXISTING STRUCTURE


Scale: Date: 11.14.2025

Sketch Number: WS02

©2025 BAA PLLC
Copyright laws prohibit reproduction or use of this
drawing and the architectural work embodied in it,
in whole or in part, without the express written
permission of Bonin Architects & Associates PLLC

1

FIRST FLOOR PLAN - EXISTING/ DEMO PLAN
3/16" = 1'-0"

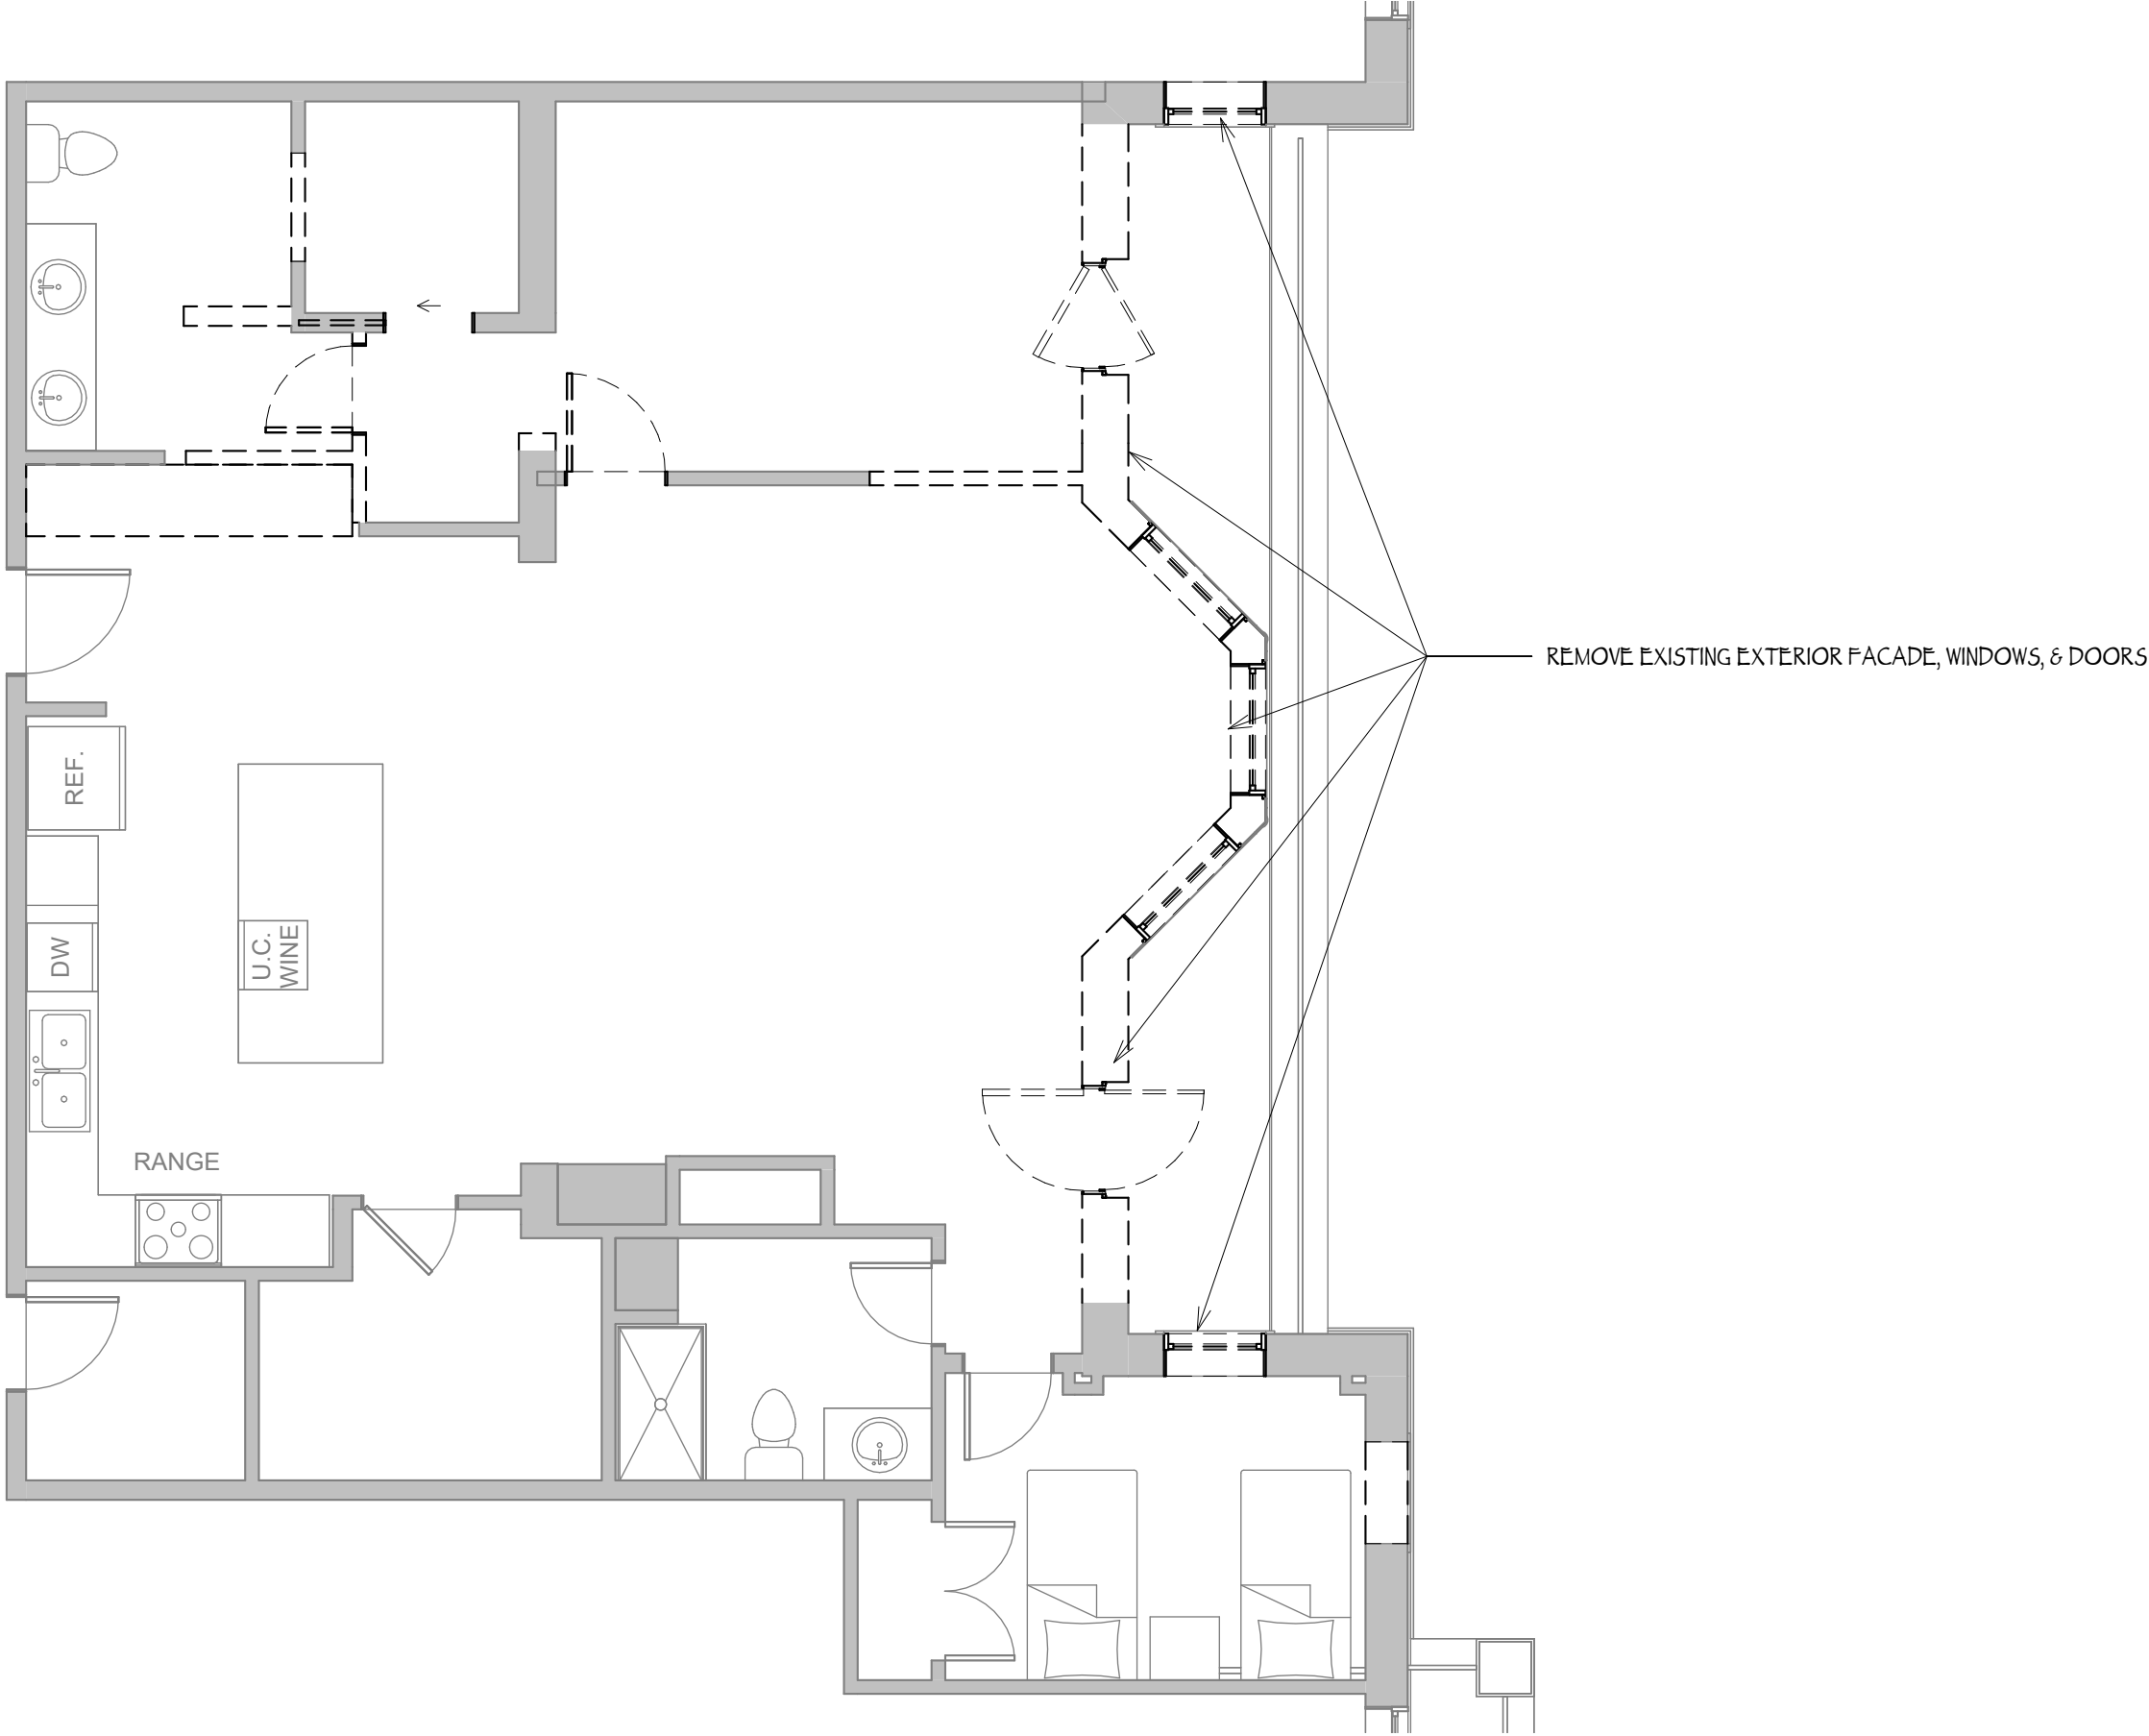


Bonin Architects
210 Main Street, PO Box 2511,
New London, New Hampshire 03251
603.526.6200

11 STATE STREET, UNIT 202
PORTSMOUTH, NH

Sheet Title: WORK SESSION PG#3 -
EXISTING/DEMO PLAN
Scale: 3/16" = 1'-0" Date: 11.14.2025
Sketch Number: WS03


©2025 BAA PLLC
Copyright laws prohibit reproduction or use of this
drawing and the architectural work embodied in it,
in whole or in part, without the express written
permission of Bonin Architects & Associates PLLC

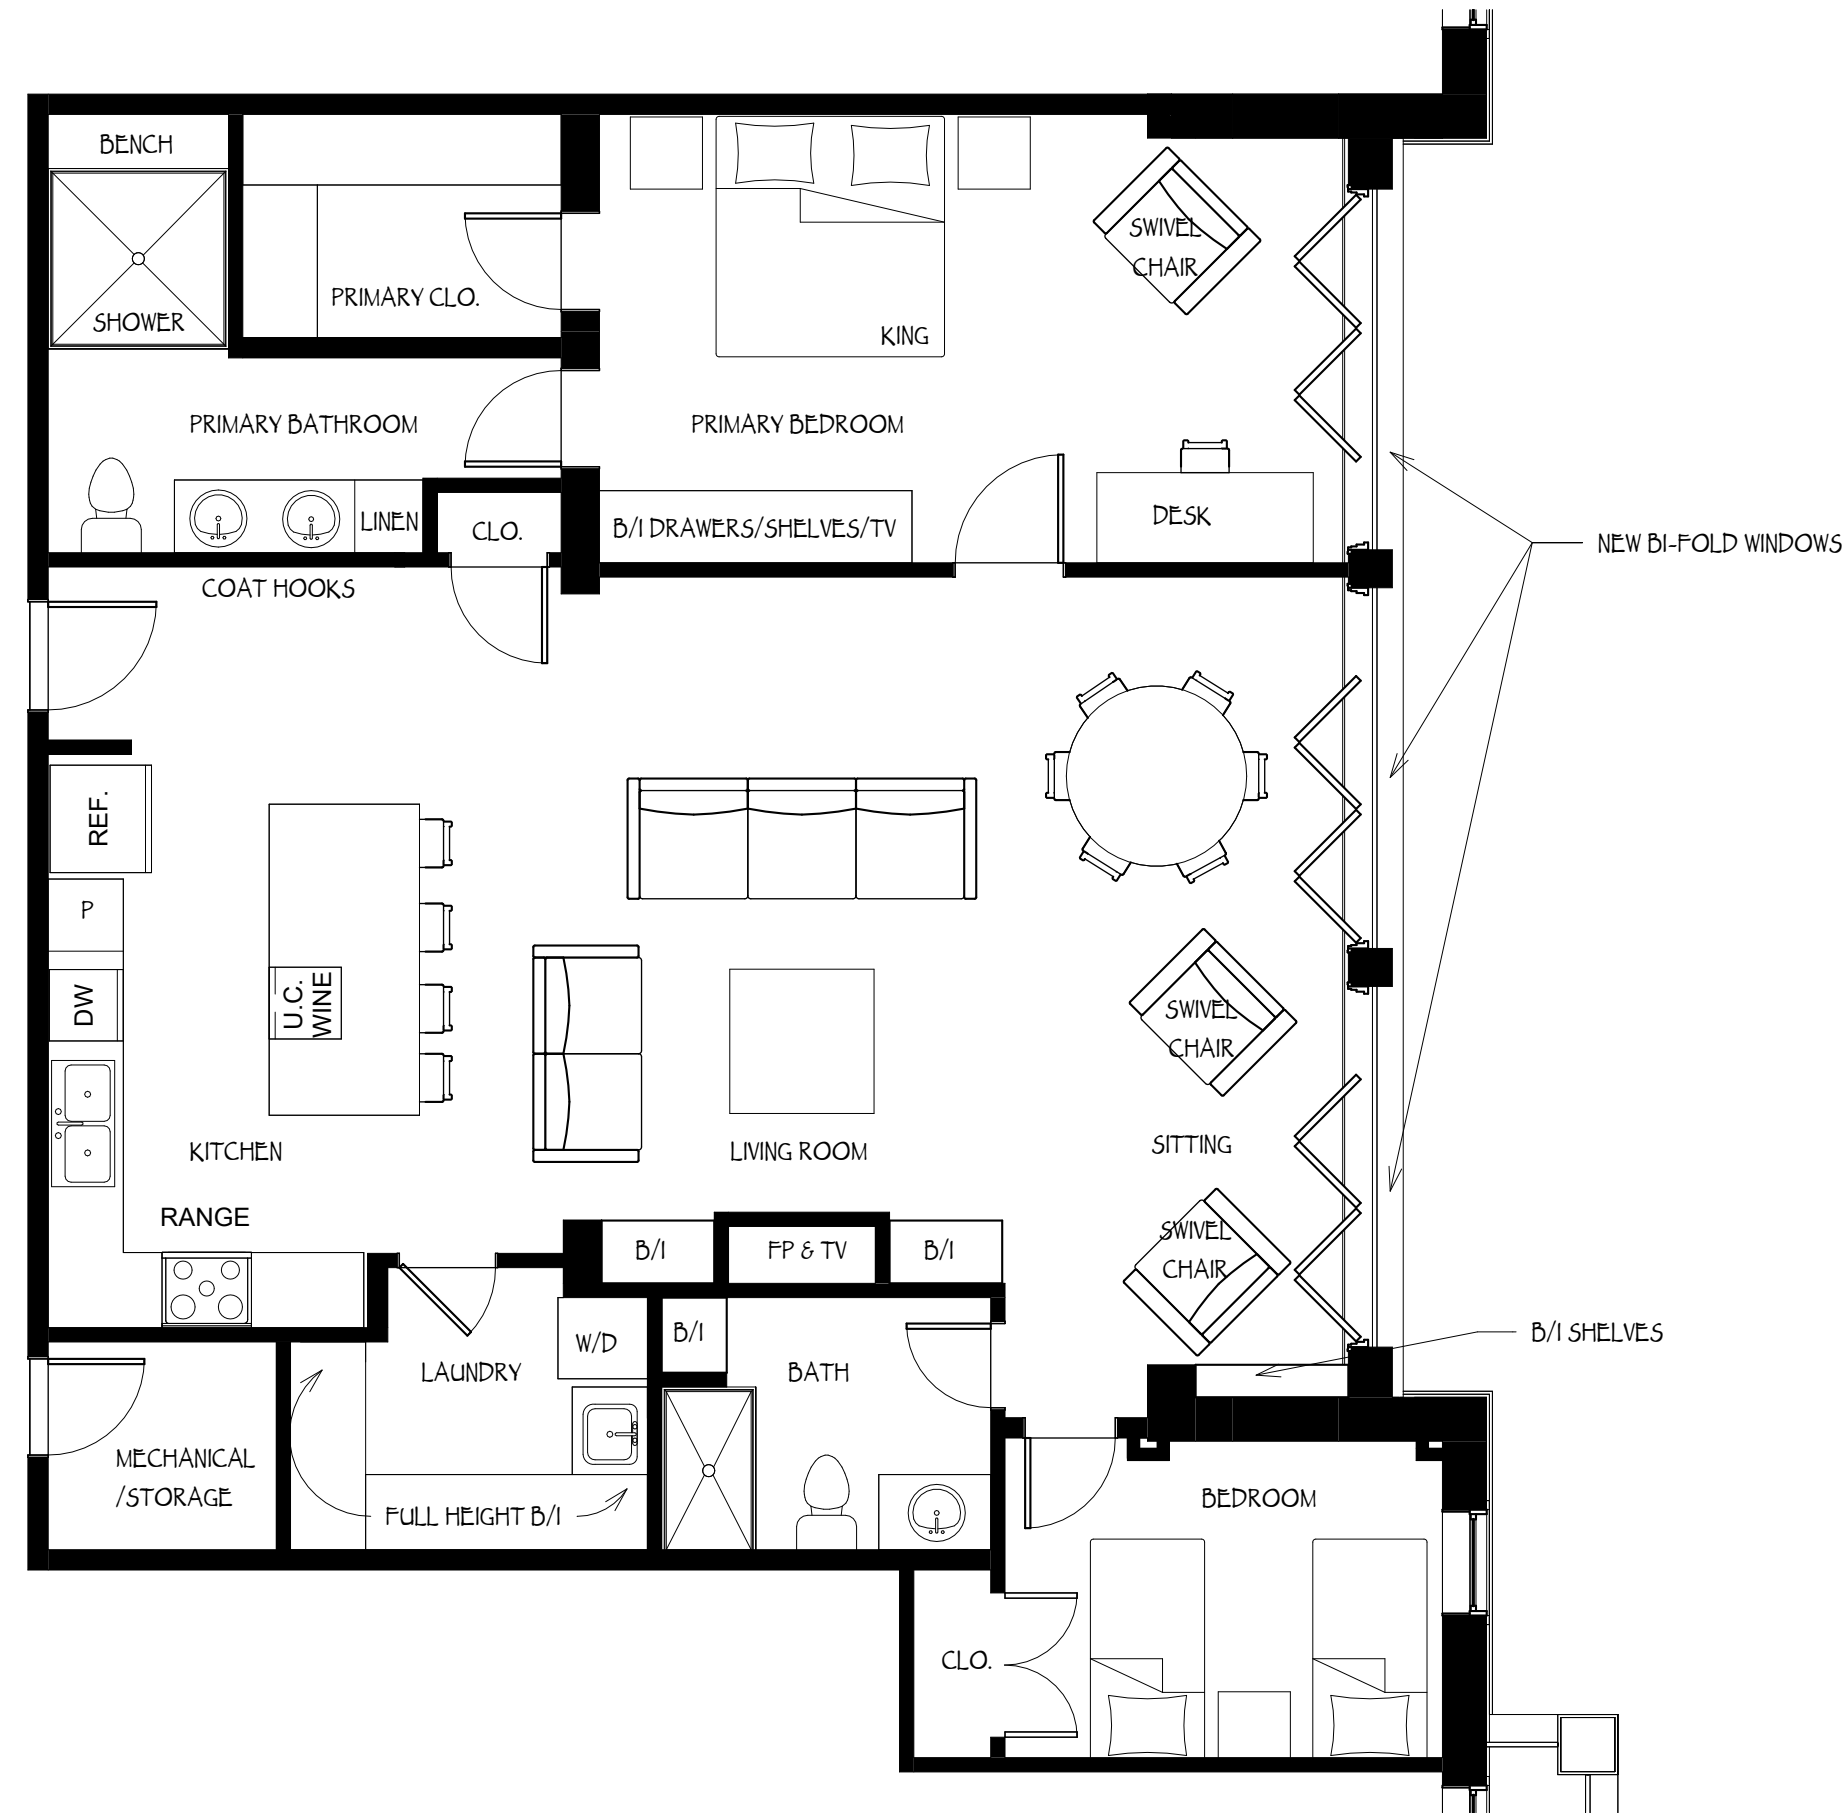

1 FLOOR PLAN - PROPOSED
3/16" = 1'-0"



1 EAST ELEVATION - PROPOSED
1/8" = 1'-0"

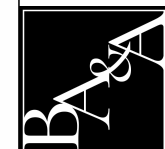

Bonin Architects
210 Main Street, PO Box 2511,
New London, New Hampshire 03251
603.526.6200

11 STATE STREET, UNIT 202
PORTSMOUTH, NH

Sheet Title: WORK SESSION PG#5 -
ELEVATION PROPOSED
Scale: 1/8" = 1'-0" Date: 11.14.2025
Sketch Number: WS05

©2025 BAA PLLC
Copyright laws prohibit reproduction or use of this
drawing and the architectural work embodied in it,
in whole or in part, without the express written
permission of Bonin Architects & Associates PLLC.



1 3D VIEW - PROPOSED



1 3D VIEW - PROPOSED

Bonin Architects
210 Main Street, PO Box 2511,
New London, New Hampshire 03251
603.526.6200



11 STATE STREET, UNIT 202
PORTSMOUTH, NH

Sheet Title: WORK SESSION PG#1 - 3D VIEW

PROPOSED

Scale: Date: 11.14.2025

Sketch Number: WS01

©2025 BAA PLLC
Copyright laws prohibit reproduction or use of this
drawing and the architectural work embodied in it,
in whole or in part, without the express written
permission of Bonin Architects & Associates PLLC