


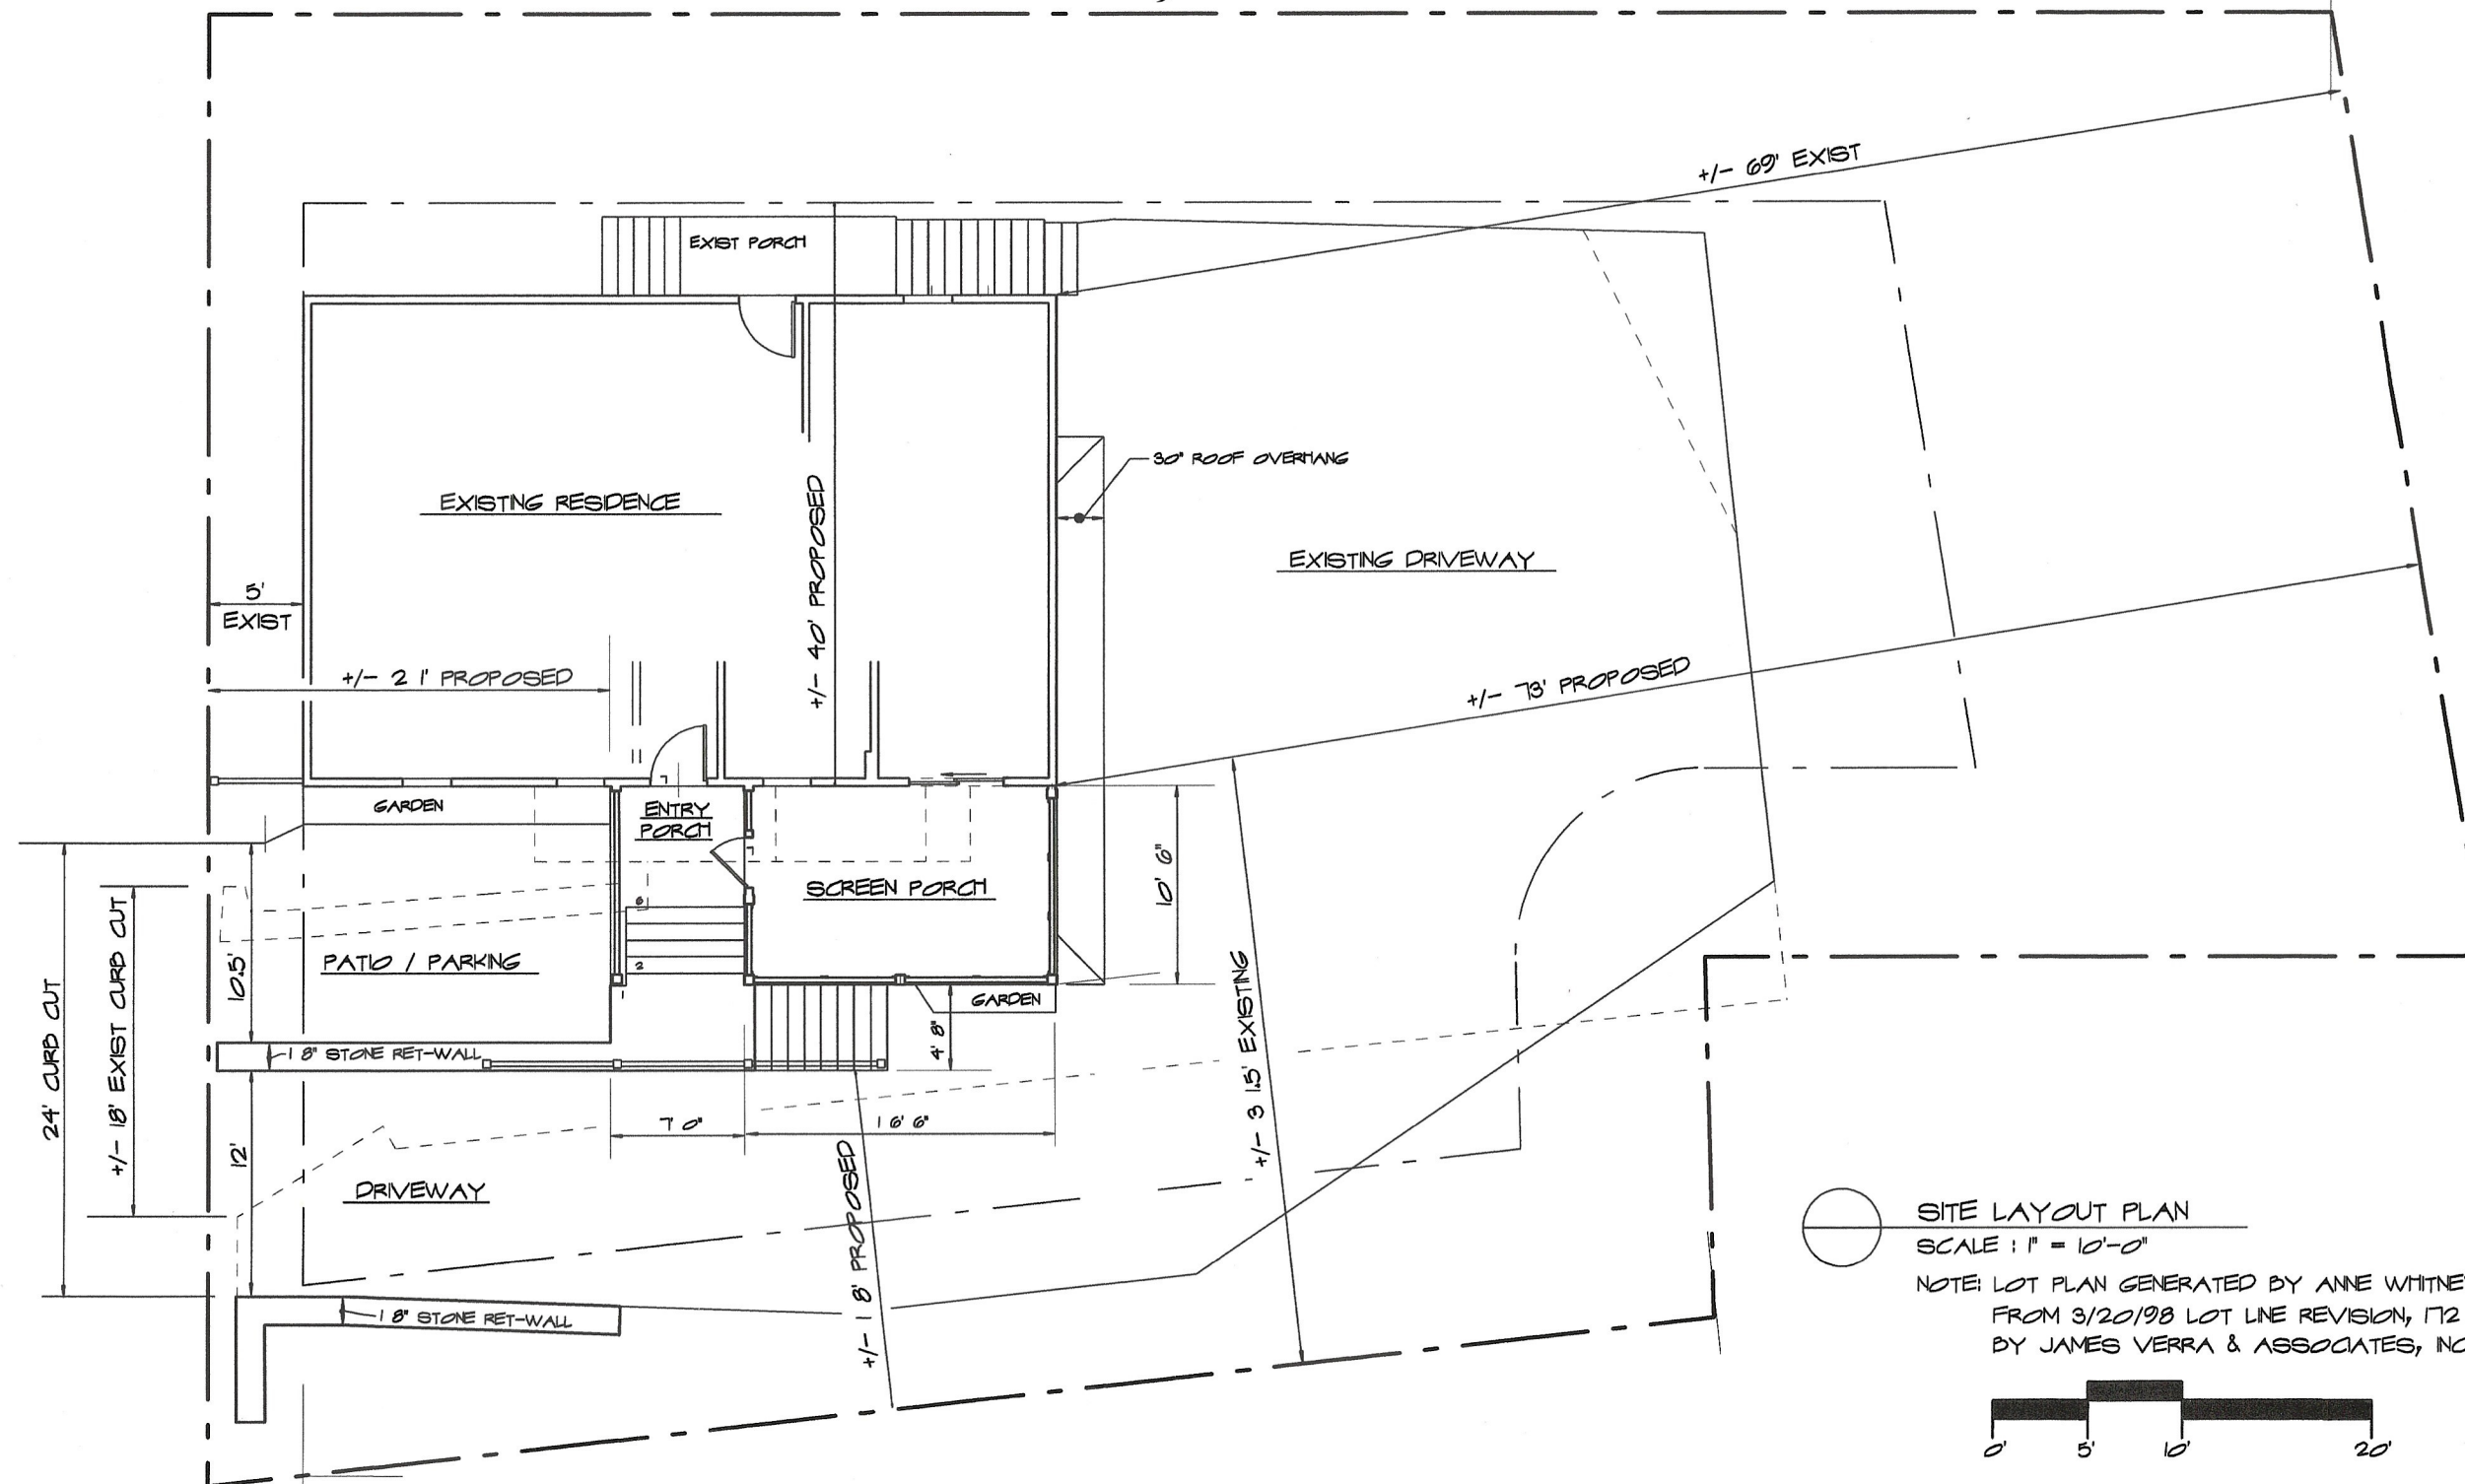

SITE LAYOUT PLAN

SCALE: 1" = 10'-0"

NOTE: LOT PLAN GENERATED BY ANNE WHITNEY ARCHITECT,
FROM 3/20/98 LOT LINE REVISION, 172 & 152-154 SOUTH ST,
BY JAMES VERRA & ASSOCIATES, INC.



SCHEMATIC DESIGN

801 Islington St, Suite 32
Portsmouth NH 03801
603-502-4387
archwhitt@aol.com



ANNE WHITNEY ARCHITECT

ADDITIONS & RENOVATIONS, PALMASANO RESIDENCE



172 SOUTH STREET

PORTSMOUTH, NH




Project: # 2408
Revisions:

Date: 4/14/25

1 OF 4

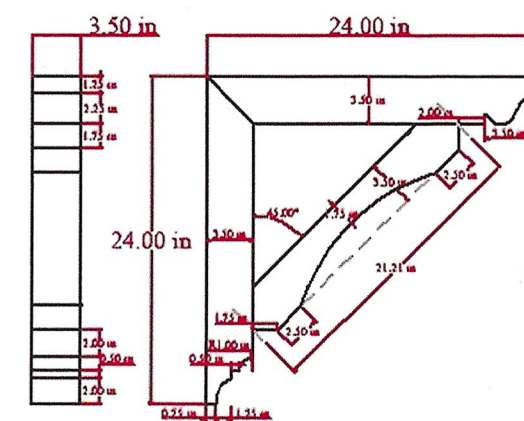 

2 OF 4

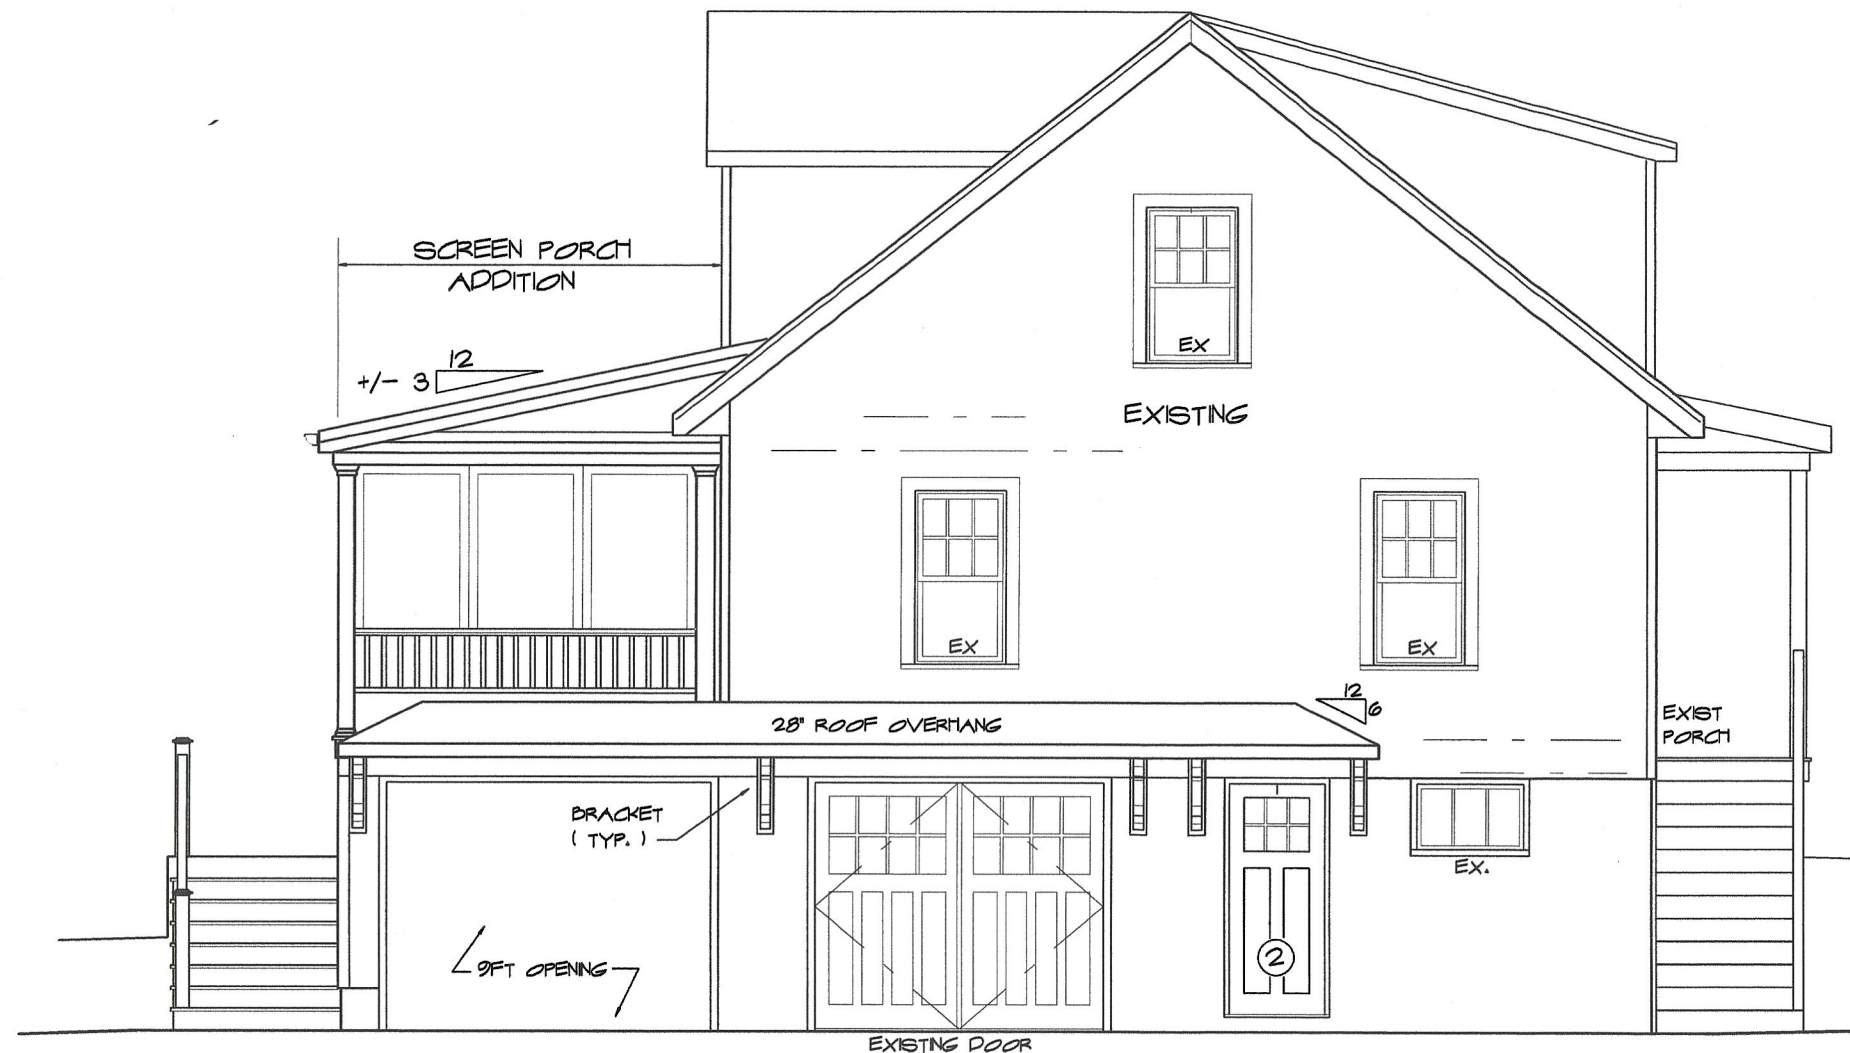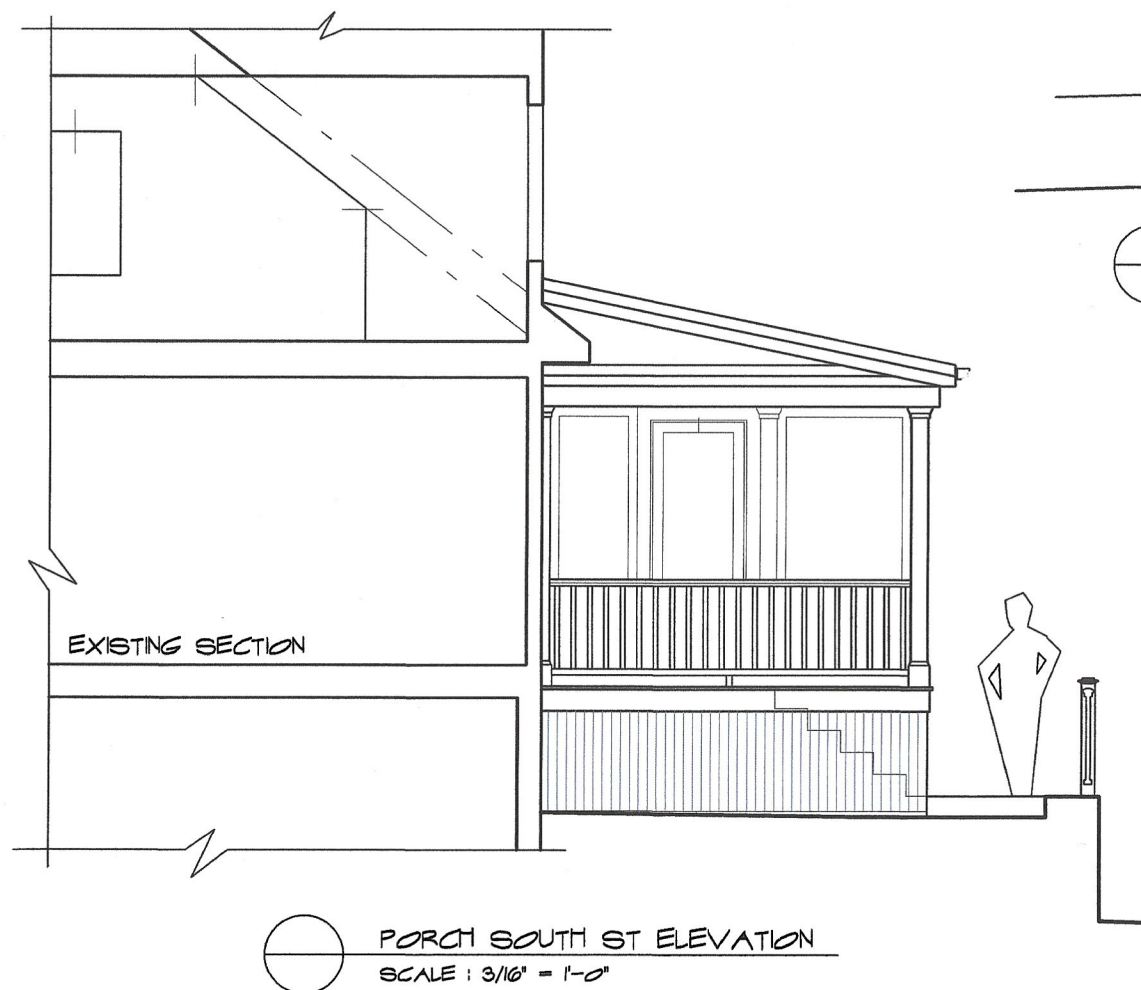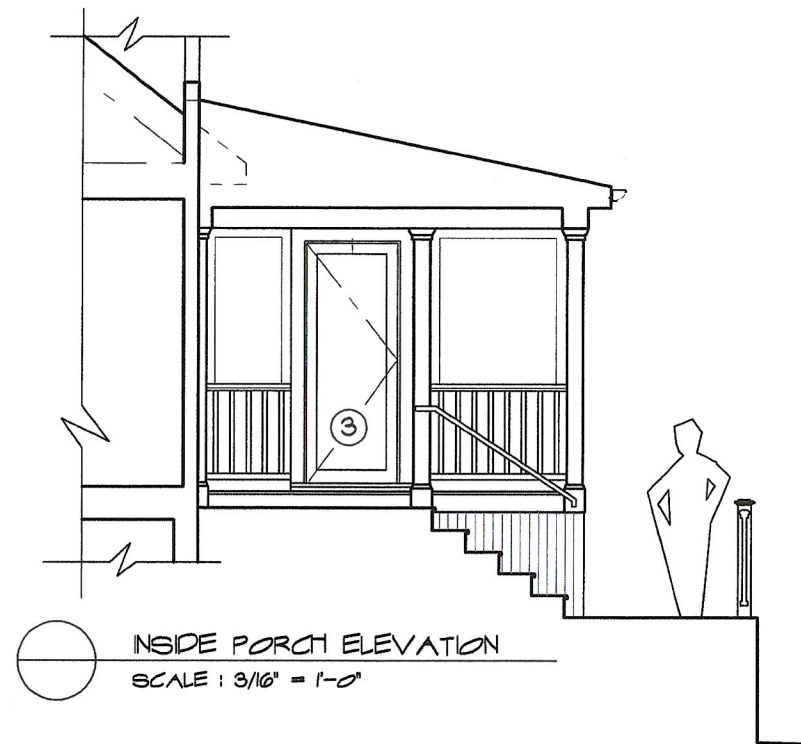

REAR ELEVATION
SCALE : 3/16" = 1'-0"



EXISTING REAR ELEVATION

SCHEMATIC DESIGN

ADDITIONS & RENOVATIONS, PALMASANO RESIDENCE

172 SOUTH STREET

801 Islington St, Suite 32
Portsmouth NH 03801
603-502-4387
archwhit@aol.com

ANNE WHITNEY ARCHITECT

PORTSMOUTH, NH

Project: # 2408

Revisions:

Date: 4/14/25

3 OF 4





Technical drawings of two window types, labeled 1 and 2, showing dimensions and typical values.

Window 1 (Left):

- Overall Width: 36"
- Overall Height: 18 1/2"
- Top Section (Transoms): 3 15/16" high, 11 1/4" (Typ.) wide. Divided into four panes, with the outer panes shaded blue.
- Bottom Section (Sashes): 8 11/16" high, 3 1/2" wide. Divided into two vertical sashes.
- Typical Spacing: 5" (Typ.) between transoms and sashes.

Window 2 (Right):


- Overall Width: 32"
- Overall Height: 18 1/2"
- Top Section (Transoms): 3 15/16" high, 9 1/4" (Typ.) wide. Divided into four panes, with the outer panes shaded blue.
- Bottom Section (Sashes): 8 11/16" high, 3 1/2" wide. Divided into two vertical sashes.
- Typical Spacing: 5" (Typ.) between transoms and sashes.

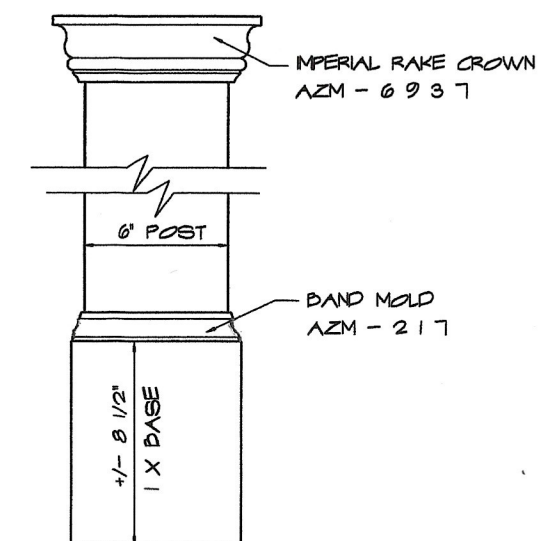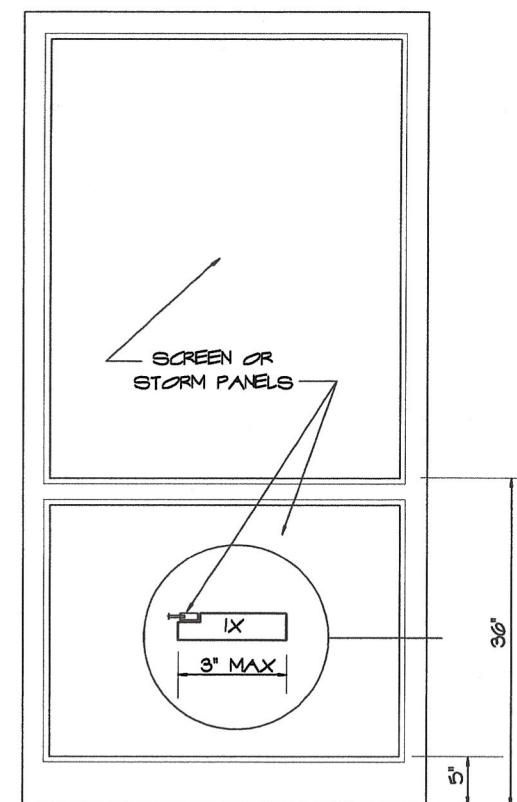

COLUMN DETAIL
SCALE : 1 1/2" = 1'-0"




- 4 X 4 POST W/ FLAT TOP CAP
- 2 X 2 BALLISTERS
- ROUNDED TOP RAIL

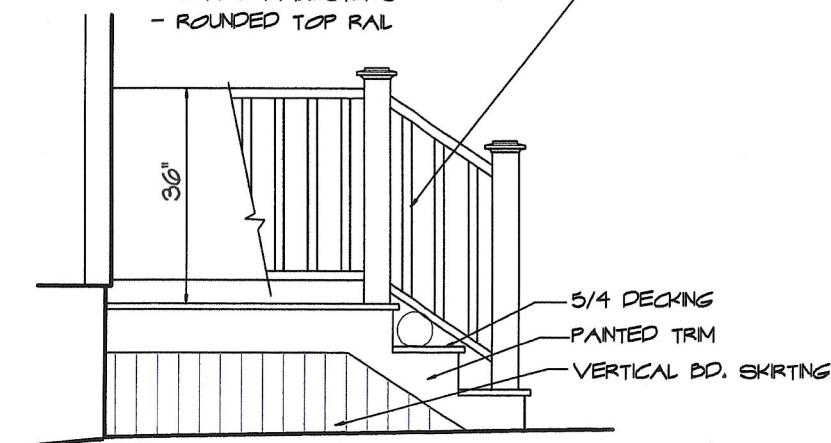

○ TYPICAL LANDING & STEPS
SCALE : 1/2" = 1'-0"



Color	White
Width	32"
Height	80"
Operation	Left

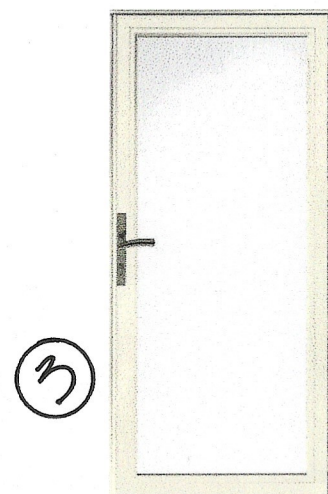

Exterior

SCHEMATIC DESIGN

172 SOUTH STREET

801 Islington St, Suite 32
Portsmouth NH 03801
603-502-4387
archwhit@aol.com

ANNE WHITNEY ARCHITECT

PORTSMOUTH, NH

Project: # 2 1 2 2

Revisions:

Date: 4 / 14 / 25

4 OF 4