

# HANOVER STREET GARAGE INTERIM MAKE-SAFE REPAIRS - 2015



PORTSMOUTH, NEW HAMPSHIRE



PROJECT NUMBER: 16-2575.01


<u>SHEET NO.</u>	<u>TITLE</u>
A-1	ARCHITECTURAL FIRST LEVEL PLAN
A-2	ARCHITECTURAL SECOND LEVEL PLAN
A-3	ARCHITECTURAL THIRD LEVEL PLAN
A-4	ARCHITECTURAL FOURTH LEVEL PLAN
A-6	ARCHITECTURAL BUILDING ELEVATIONS

ISSUED FOR BIDDING AND CONSTRUCTION  
SEPTEMBER 29, 2015

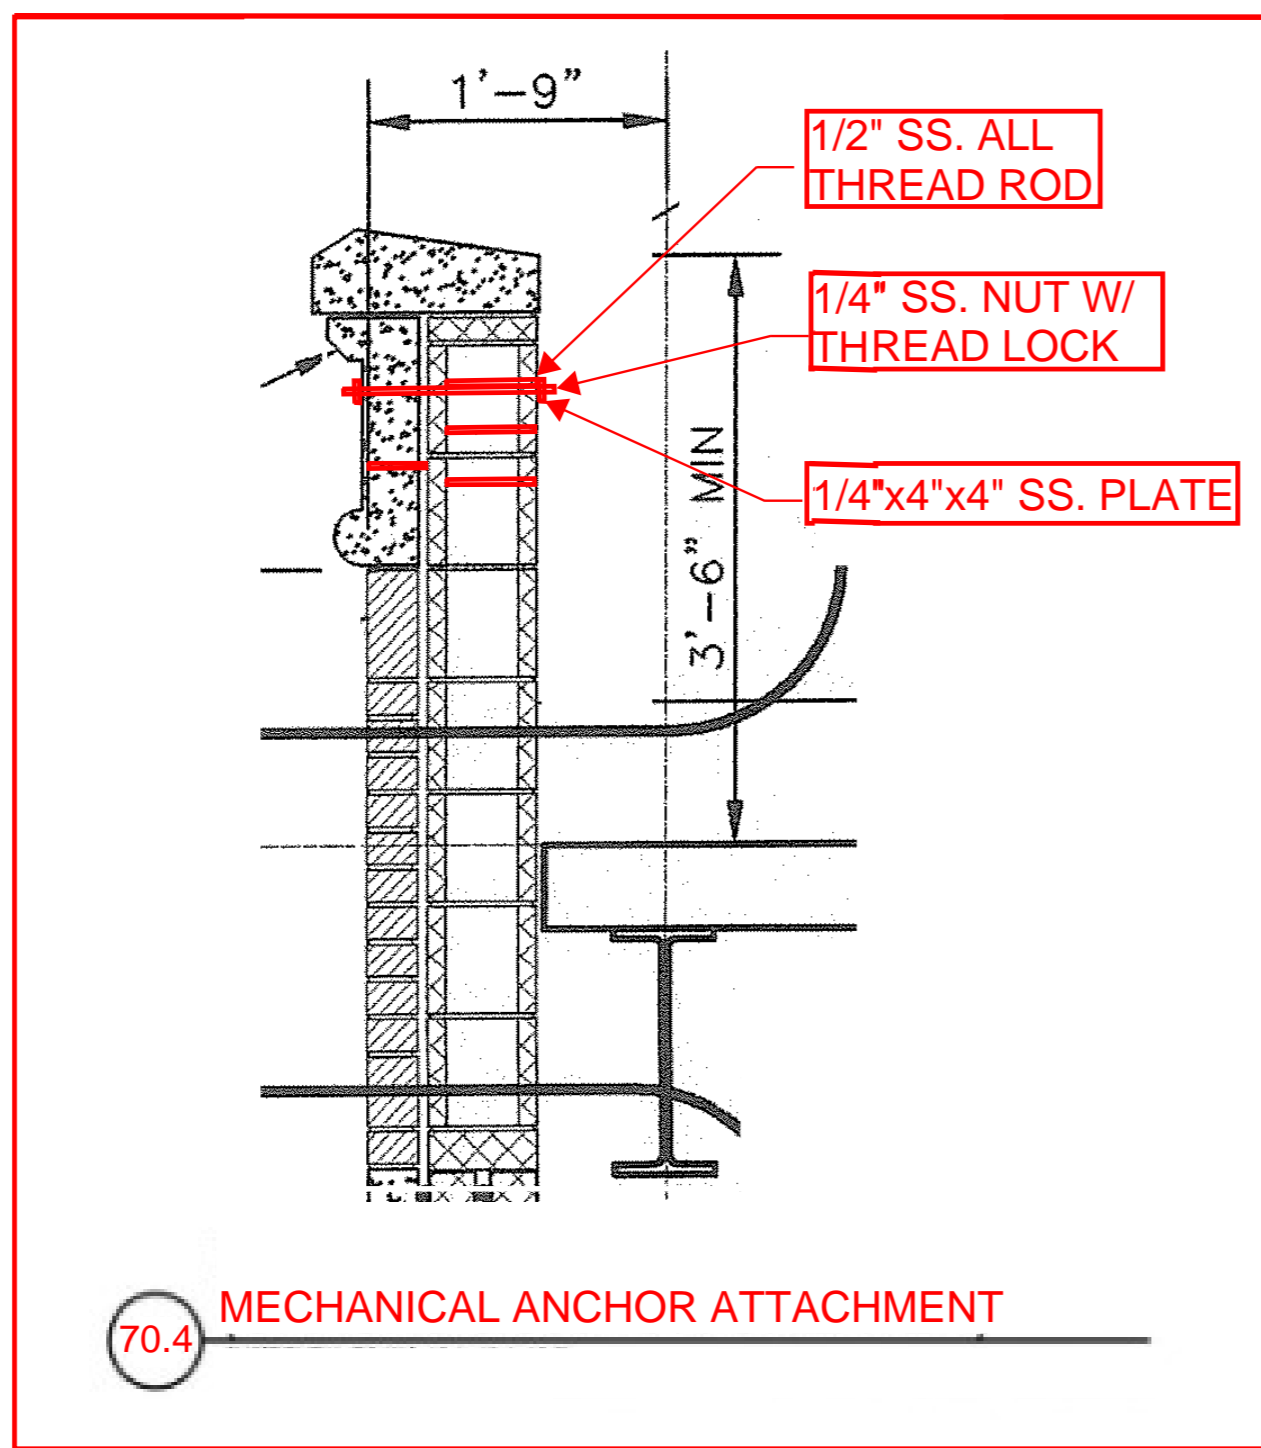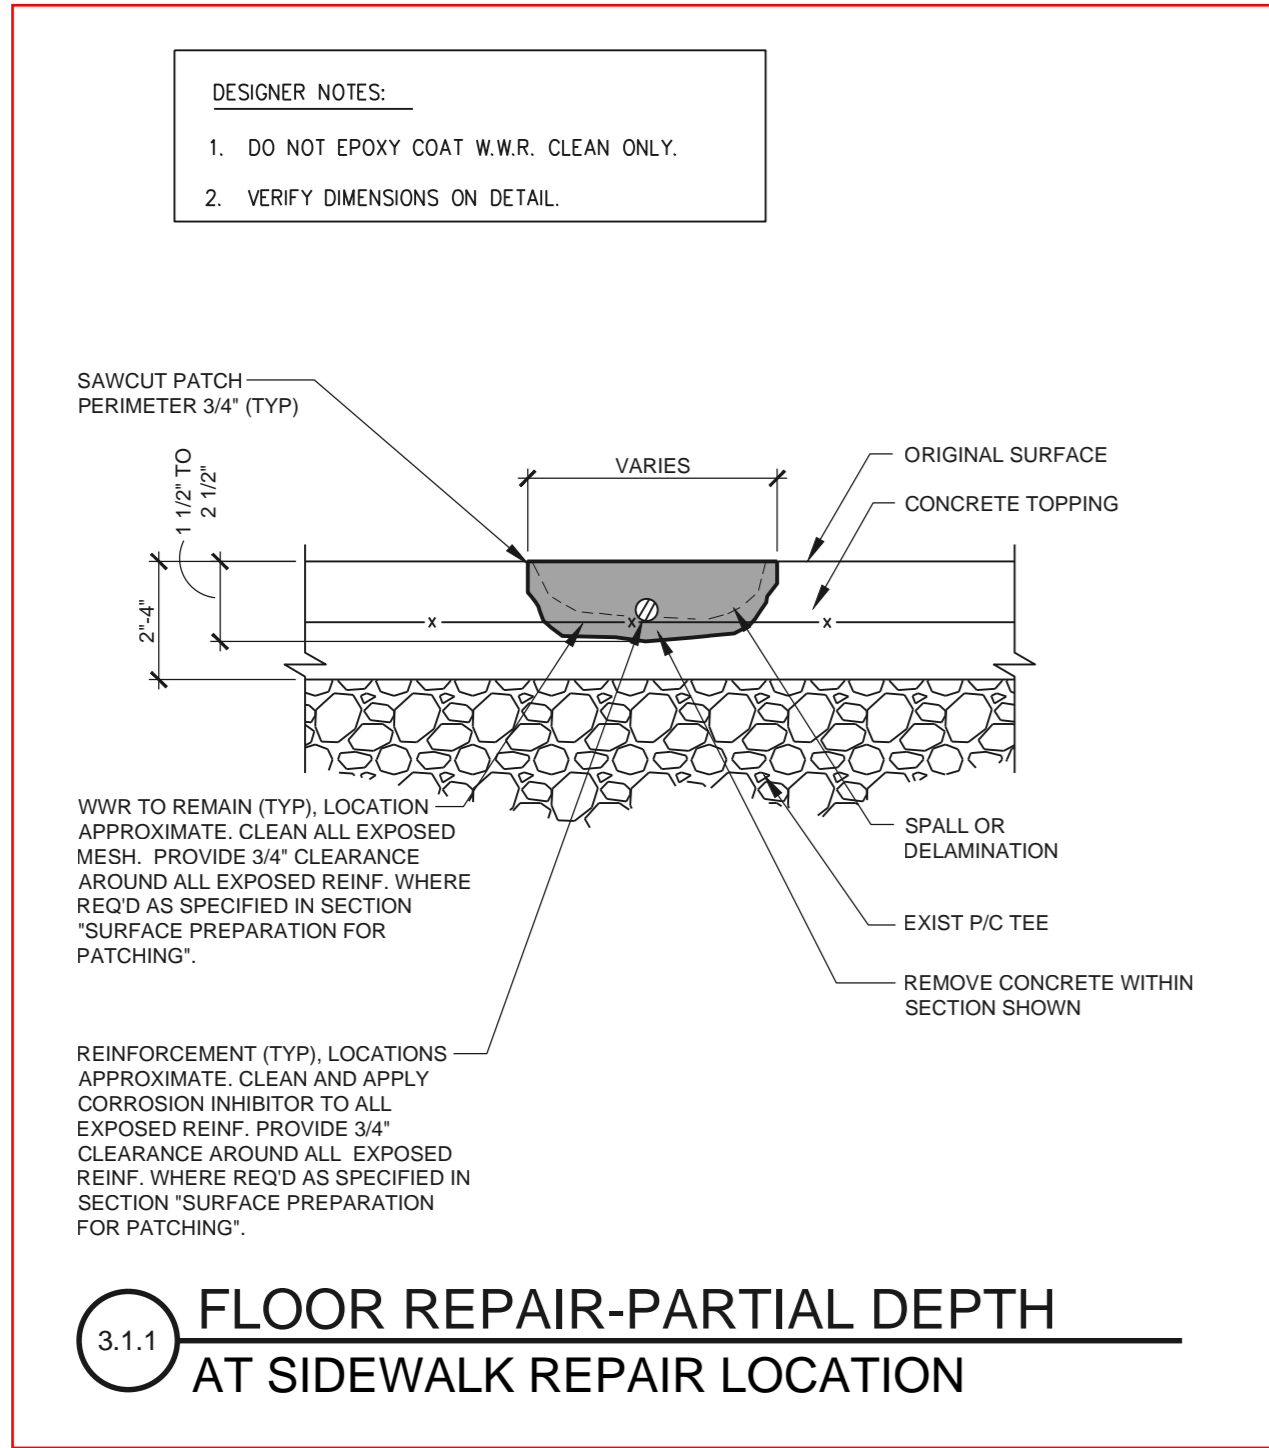


**GENERAL LEGEND**



- EXPANSION JOINT (EJ)
- ▨ FLOOR SPALL OR DELAMINATION
- ▨ CEILING SPALL OR DELAMINATION

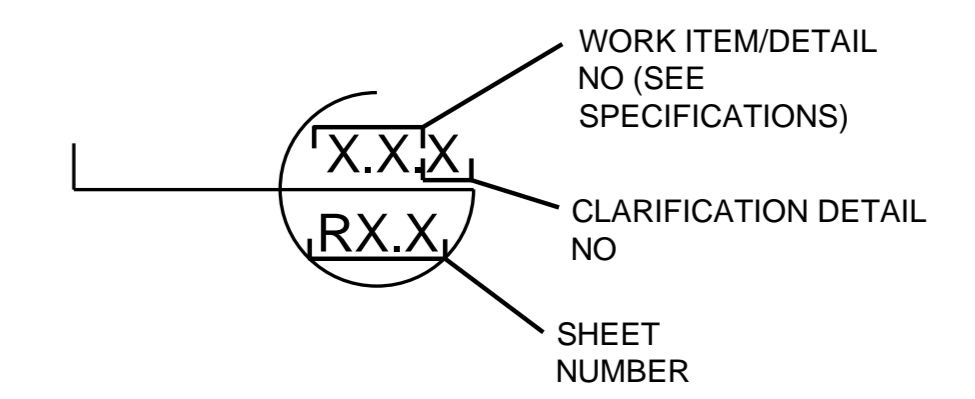

**WORK ITEM / DETAIL IDENTIFICATION**  
(FOR WORK ITEMS WITH DETAILS)

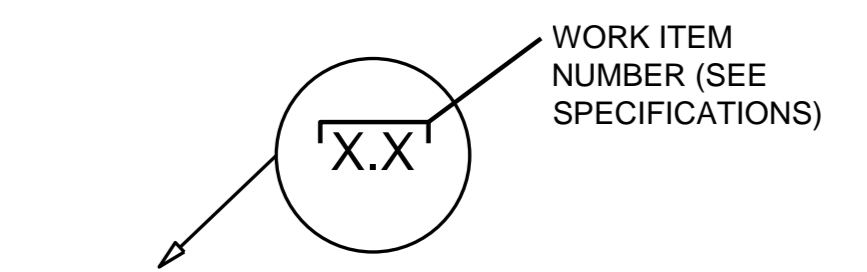

**WORK ITEM IDENTIFICATION**  
(FOR WORK ITEMS WITHOUT DETAILS)

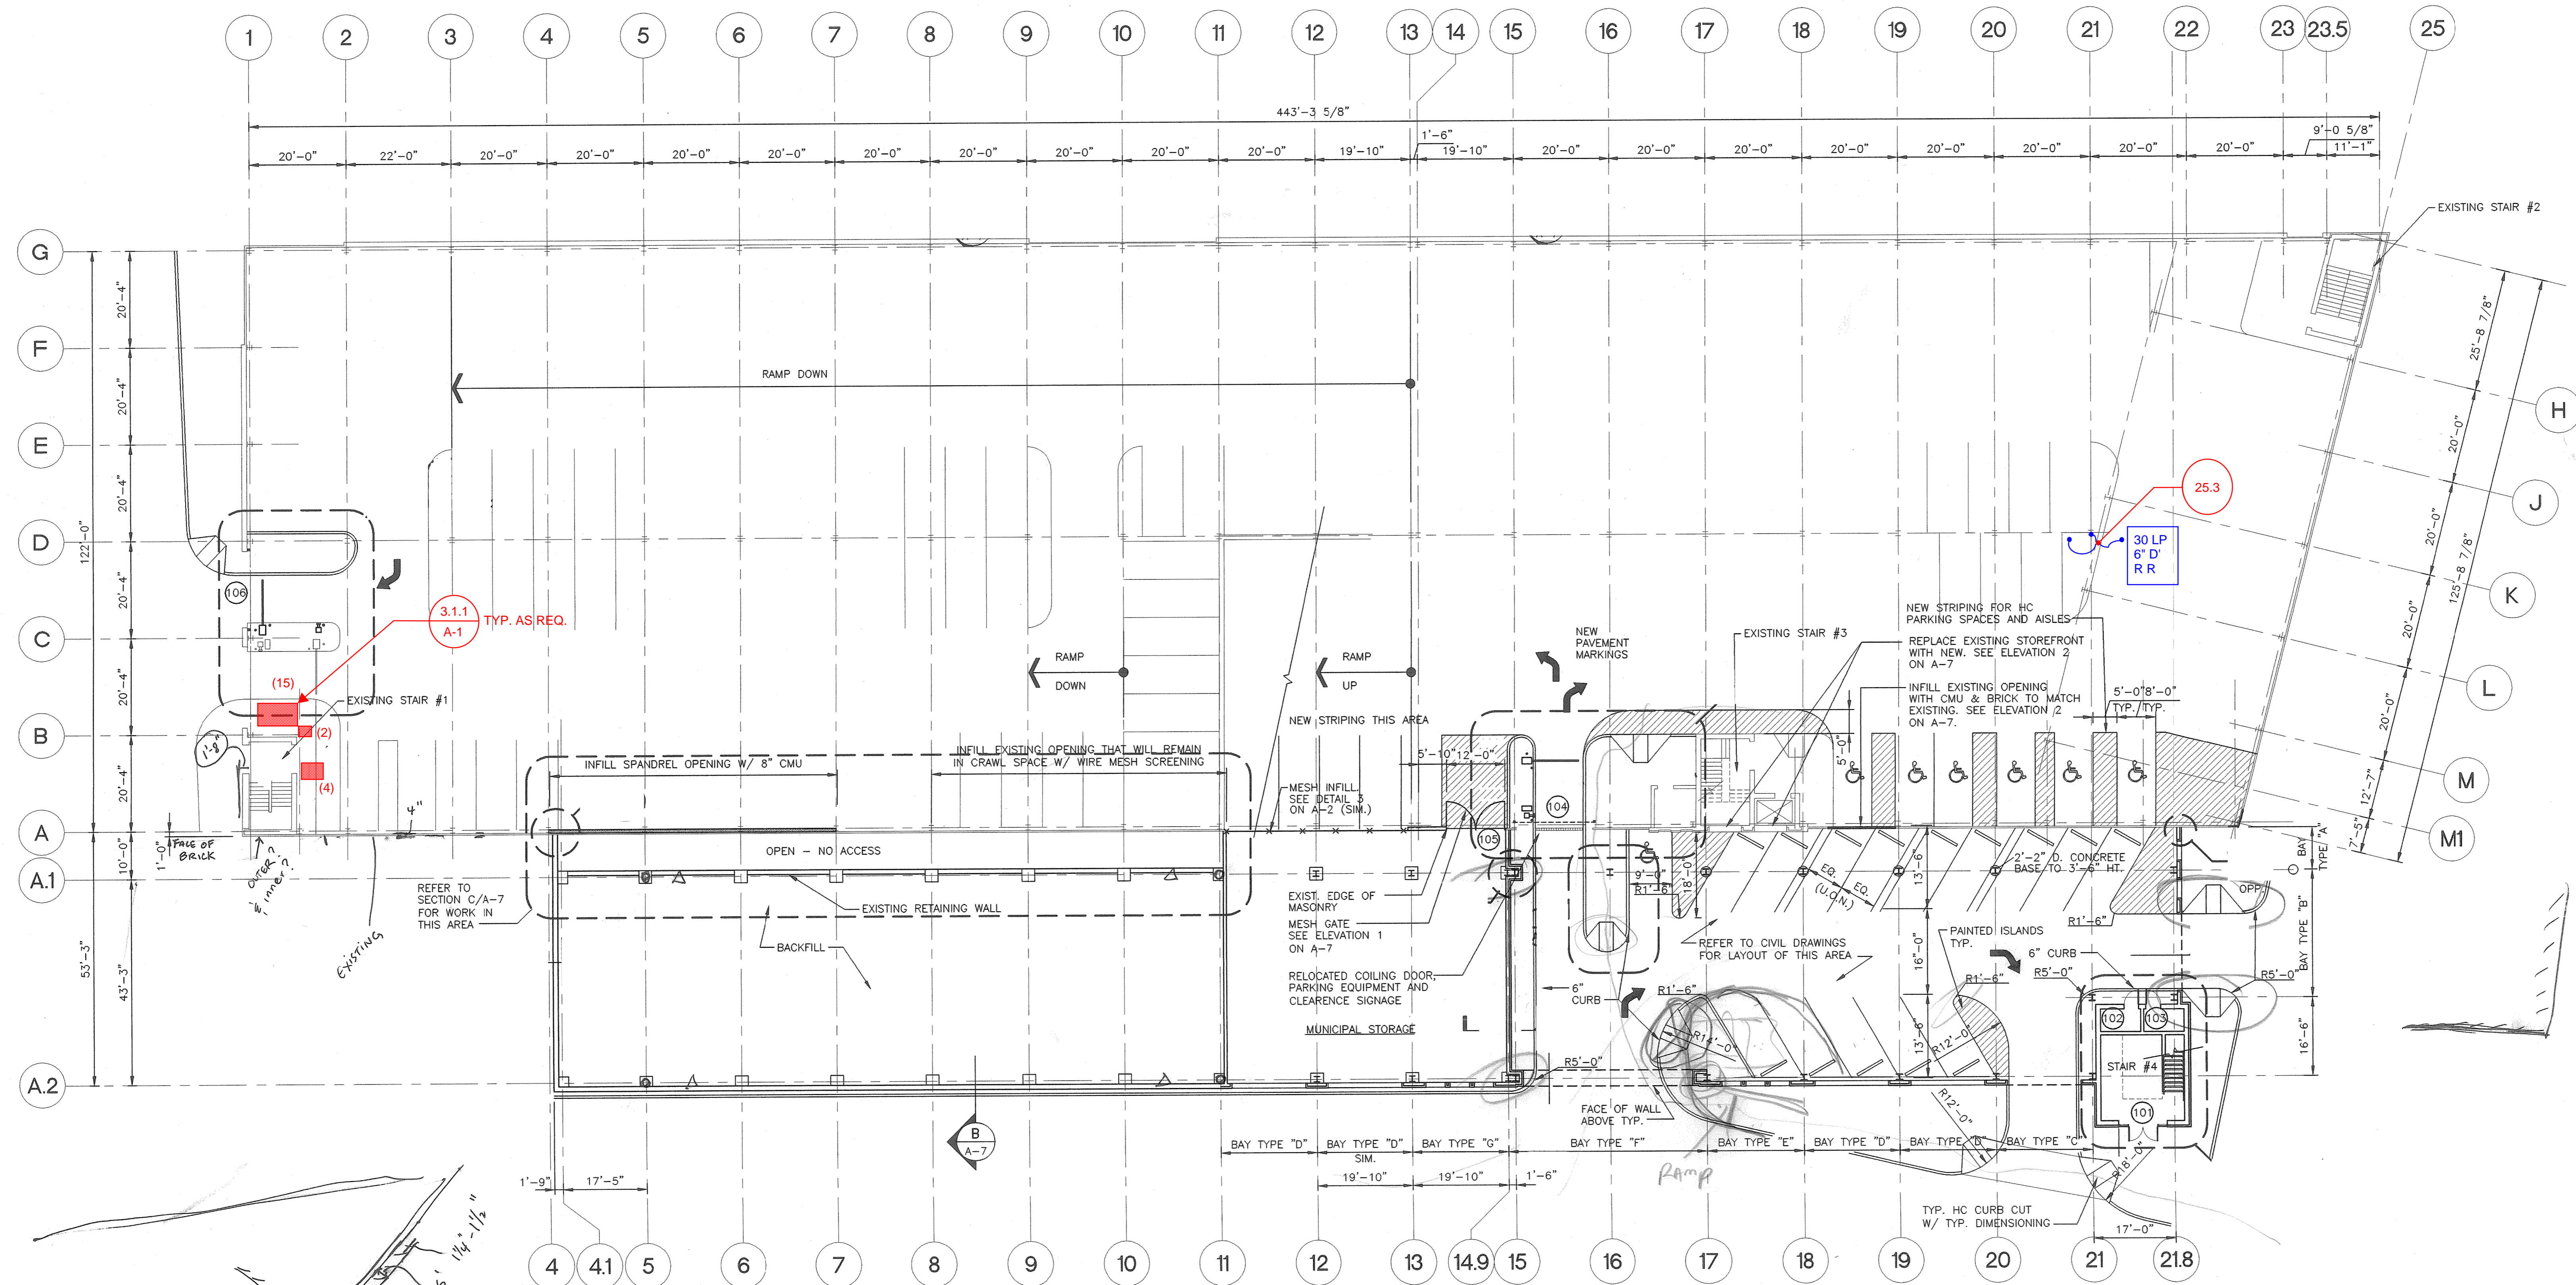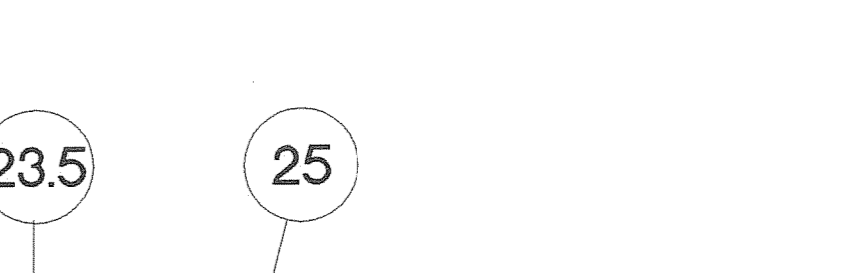

**A FIRST LEVEL FLOOR PLAN**  
A-1 NOT TO SCALE

ORIGINAL CONSTRUCTION DOCUMENT - ISSUED FOR INFORMATION ONLY

Revisions :  
Approved :

NORTH

**WALKER**  
RESTORATION CONSULTANTS


CITY OF PORTSMOUTH  
HIGH-HANOVER PARKING FACILITY EXPANSION  
PORTSMOUTH, NEW HAMPSHIRE  
ARCHITECTURAL  
FIRST LEVEL PLAN

Proj. Mgr.: H.S.  
Designed : EF  
Drawn : FC  
Checked : HCS  
Scale : AS NOTED  
Date : 10-29-99


Proj. No. 16-2575.01  
Dwg. No.  
**A-1**

**GENERAL LEGEND**




- EXPANSION JOINT (EJ)
- ▨ FLOOR SPALL OR DELAMINATION
- ▨ CEILING SPALL OR DELAMINATION

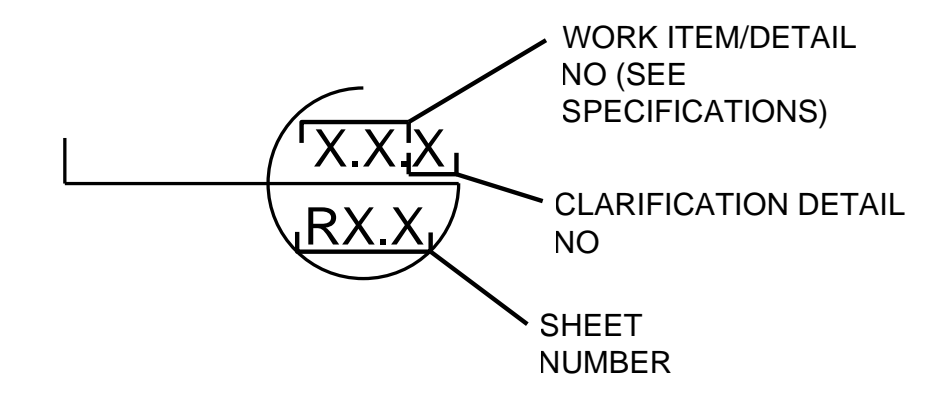

**WORK ITEM / DETAIL IDENTIFICATION**  
(FOR WORK ITEMS WITH DETAILS)

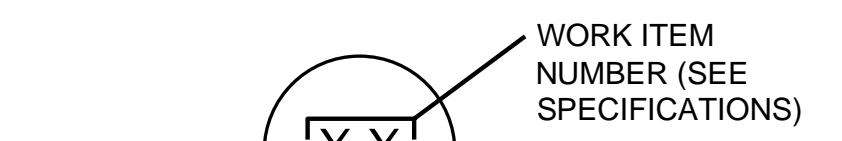


**WORK ITEM IDENTIFICATION**  
(FOR WORK ITEMS WITHOUT DETAILS)

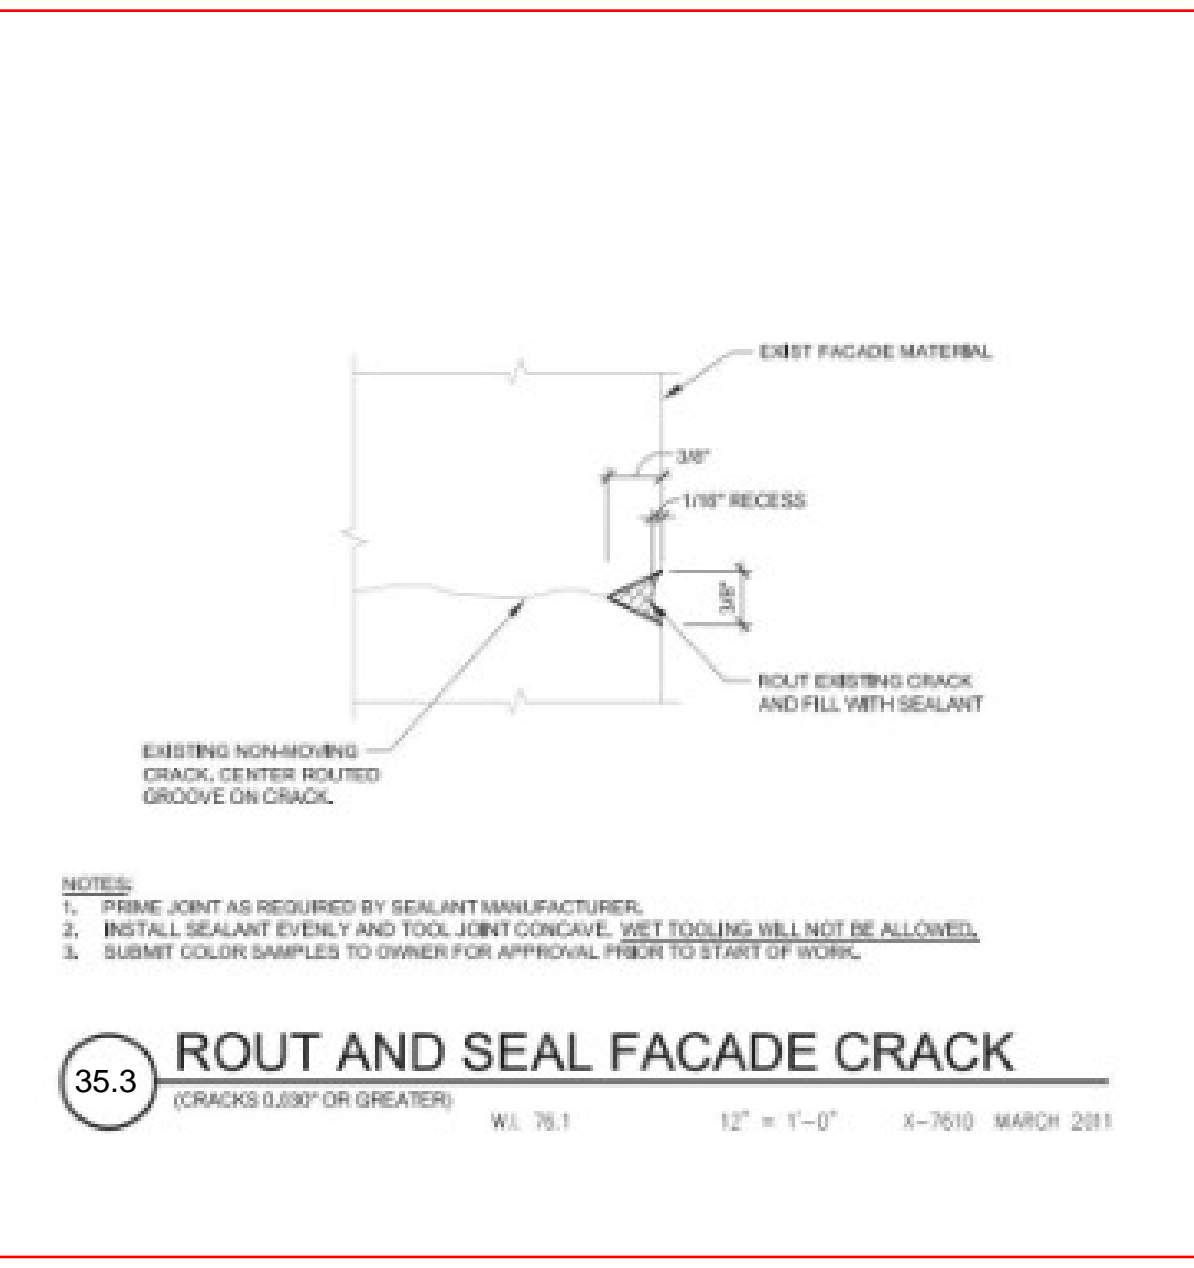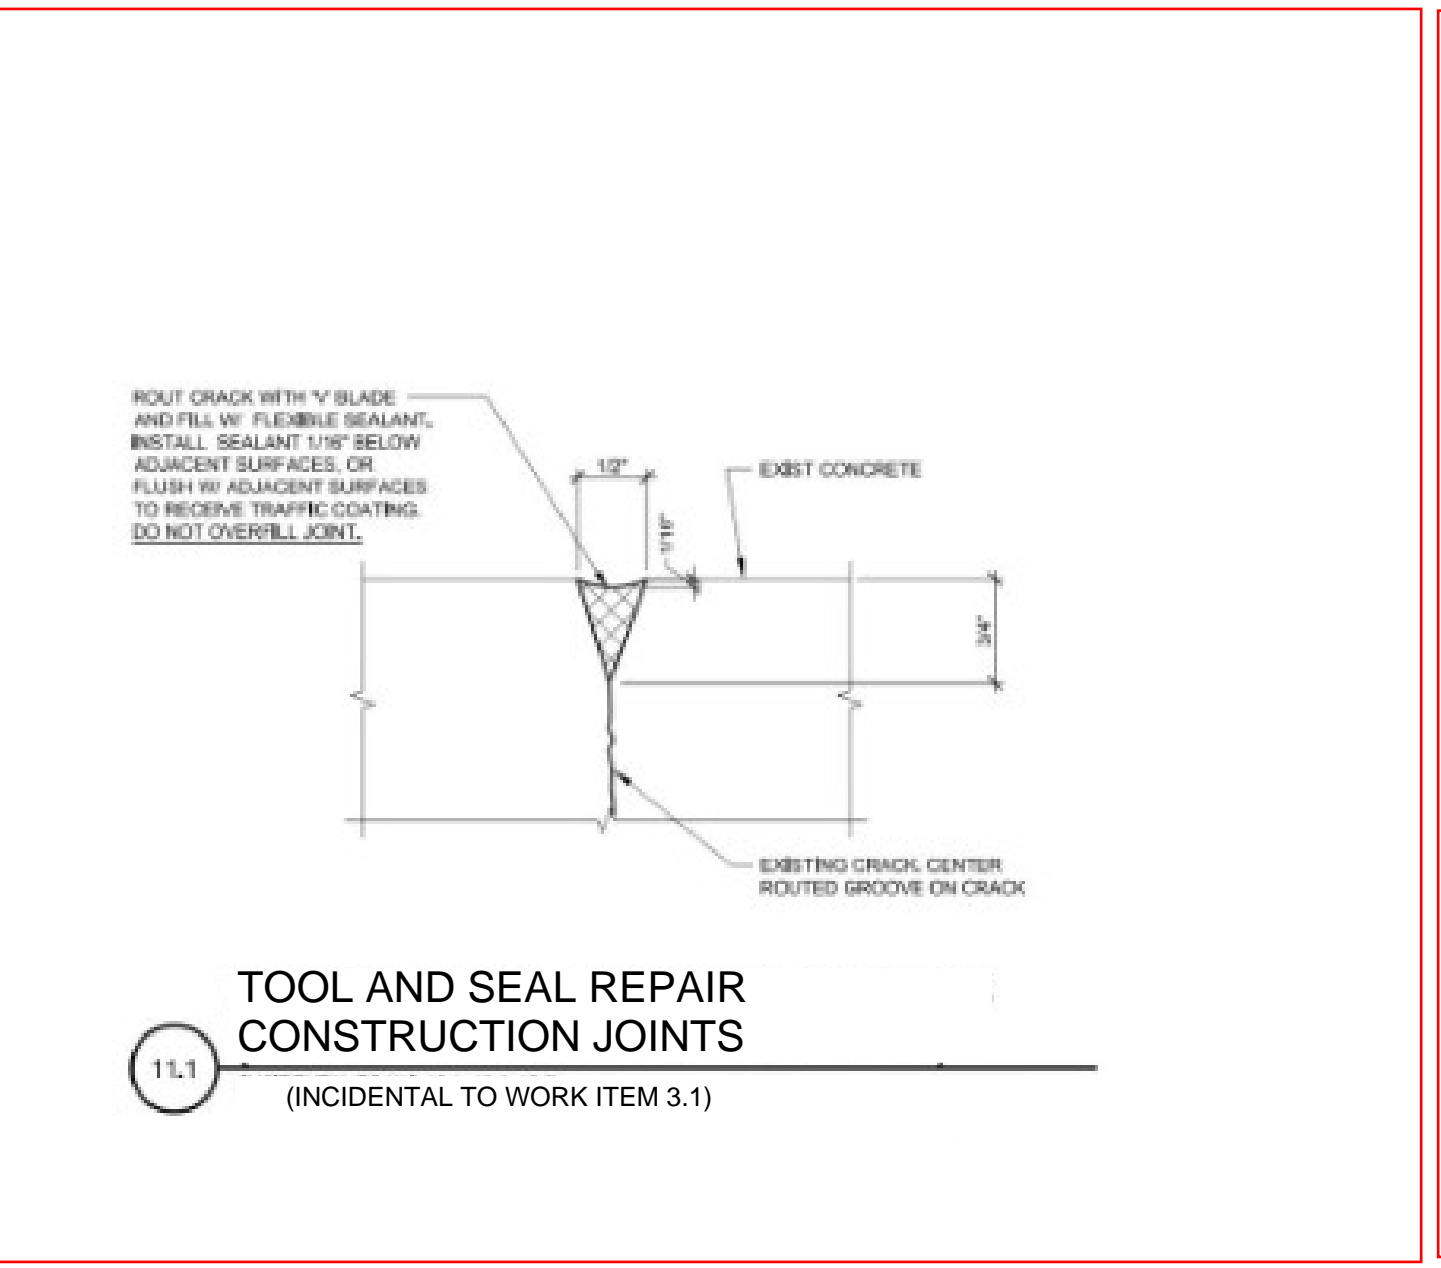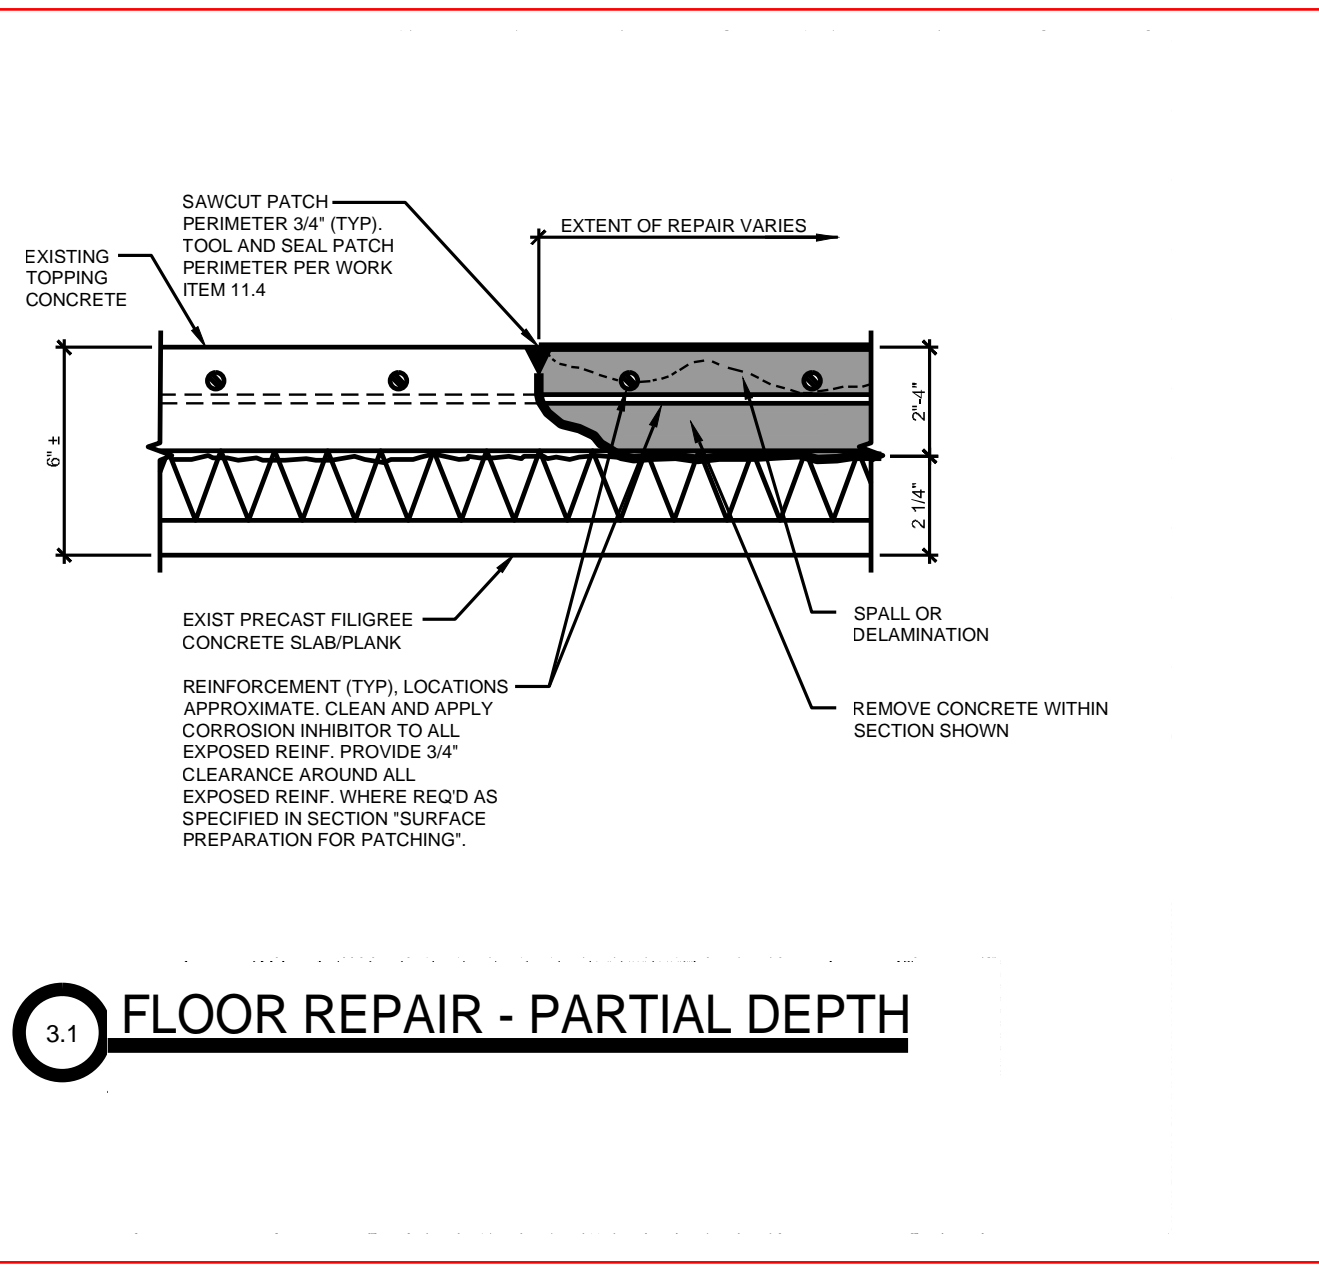

**3.1 FLOOR REPAIR - PARTIAL DEPTH**

**11.1 TOOL AND SEAL REPAIR CONSTRUCTION JOINTS**  
(INCIDENTAL TO WORK ITEM 3.1)

**35.3 ROUT AND SEAL FACADE CRACK**  
(CRACKS 0.007\"/>

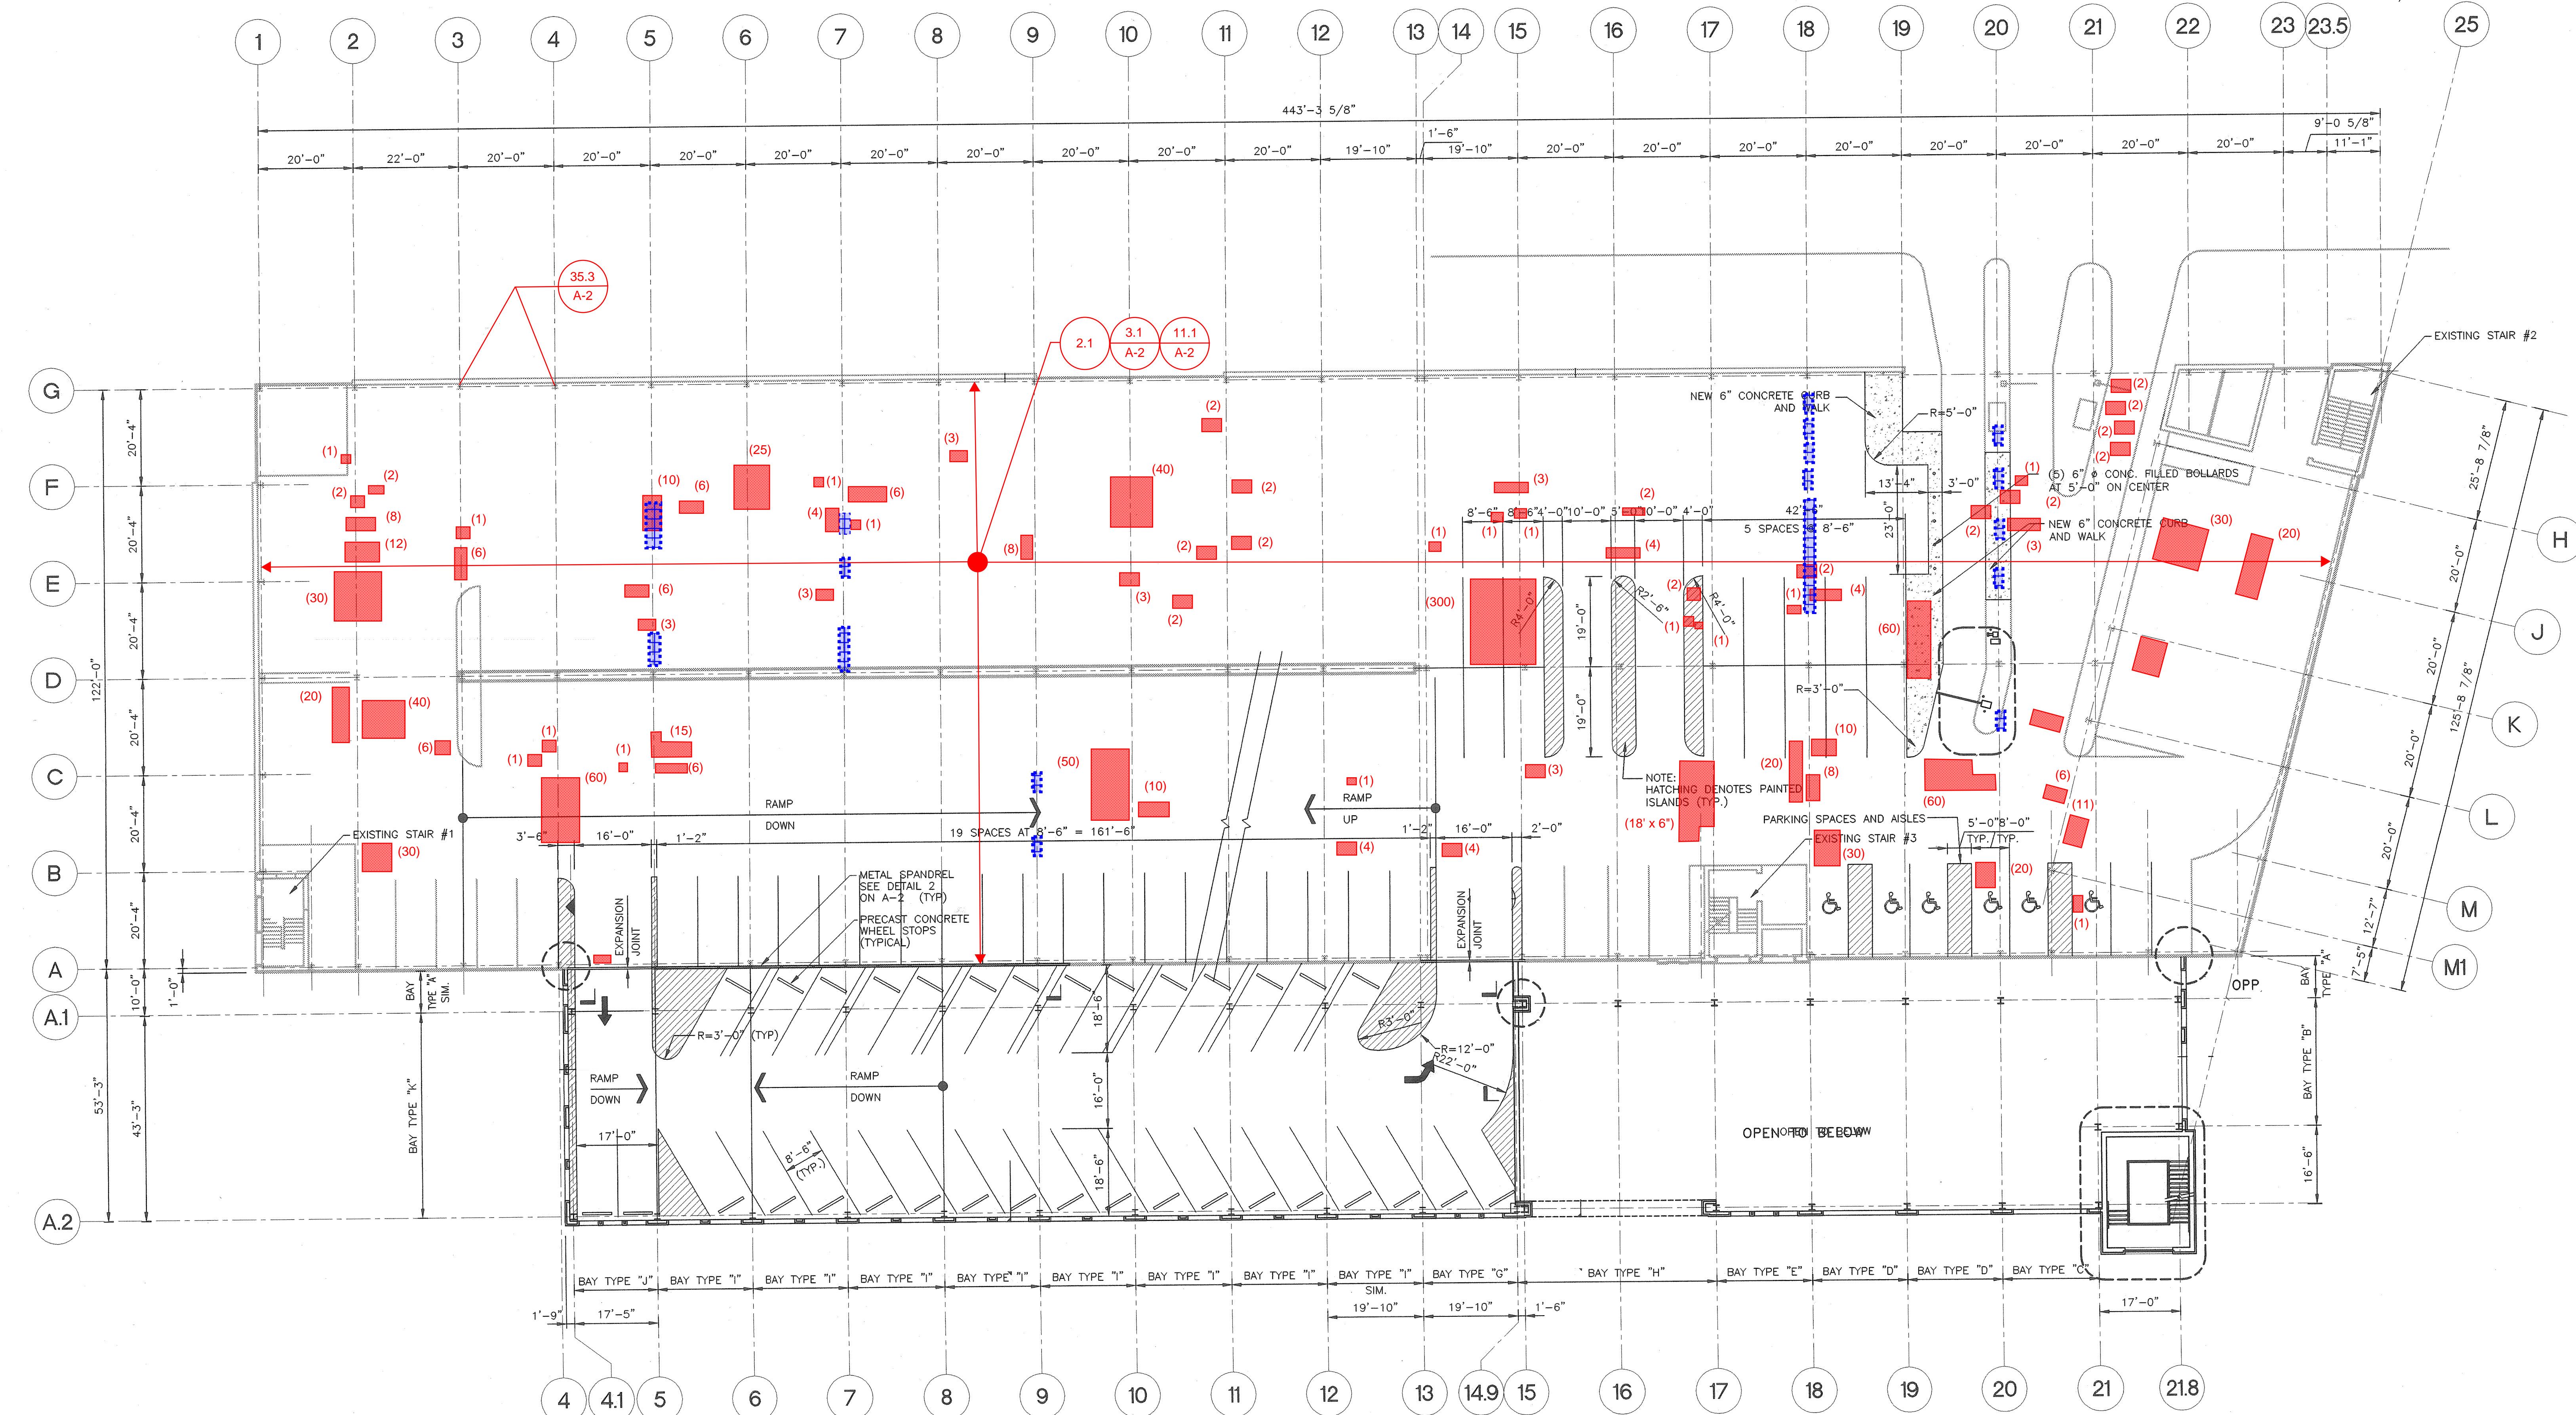

**A SECOND LEVEL FLOOR PLAN**  
A-2 NOT TO SCALE

ORIGINAL CONSTRUCTION DOCUMENT - ISSUED FOR INFORMATION ONLY

Revisions:
Approved:

NORTH






**WALKER**  
RESTORATION CONSULTANTS

Proj. Mgr.: H.S.  
Designed: EF  
Drawn: FC  
Checked: HCS  
Scale: AS NOTED  
Date: 10-29-99

CITY OF PORTSMOUTH  
HIGH-HANOVER PARKING FACILITY EXPANSION  
PORTSMOUTH, NEW HAMPSHIRE  
ARCHITECTURAL  
SECOND LEVEL PLAN

Proj. No. 16-2575.01
Dwg. No.

A-2

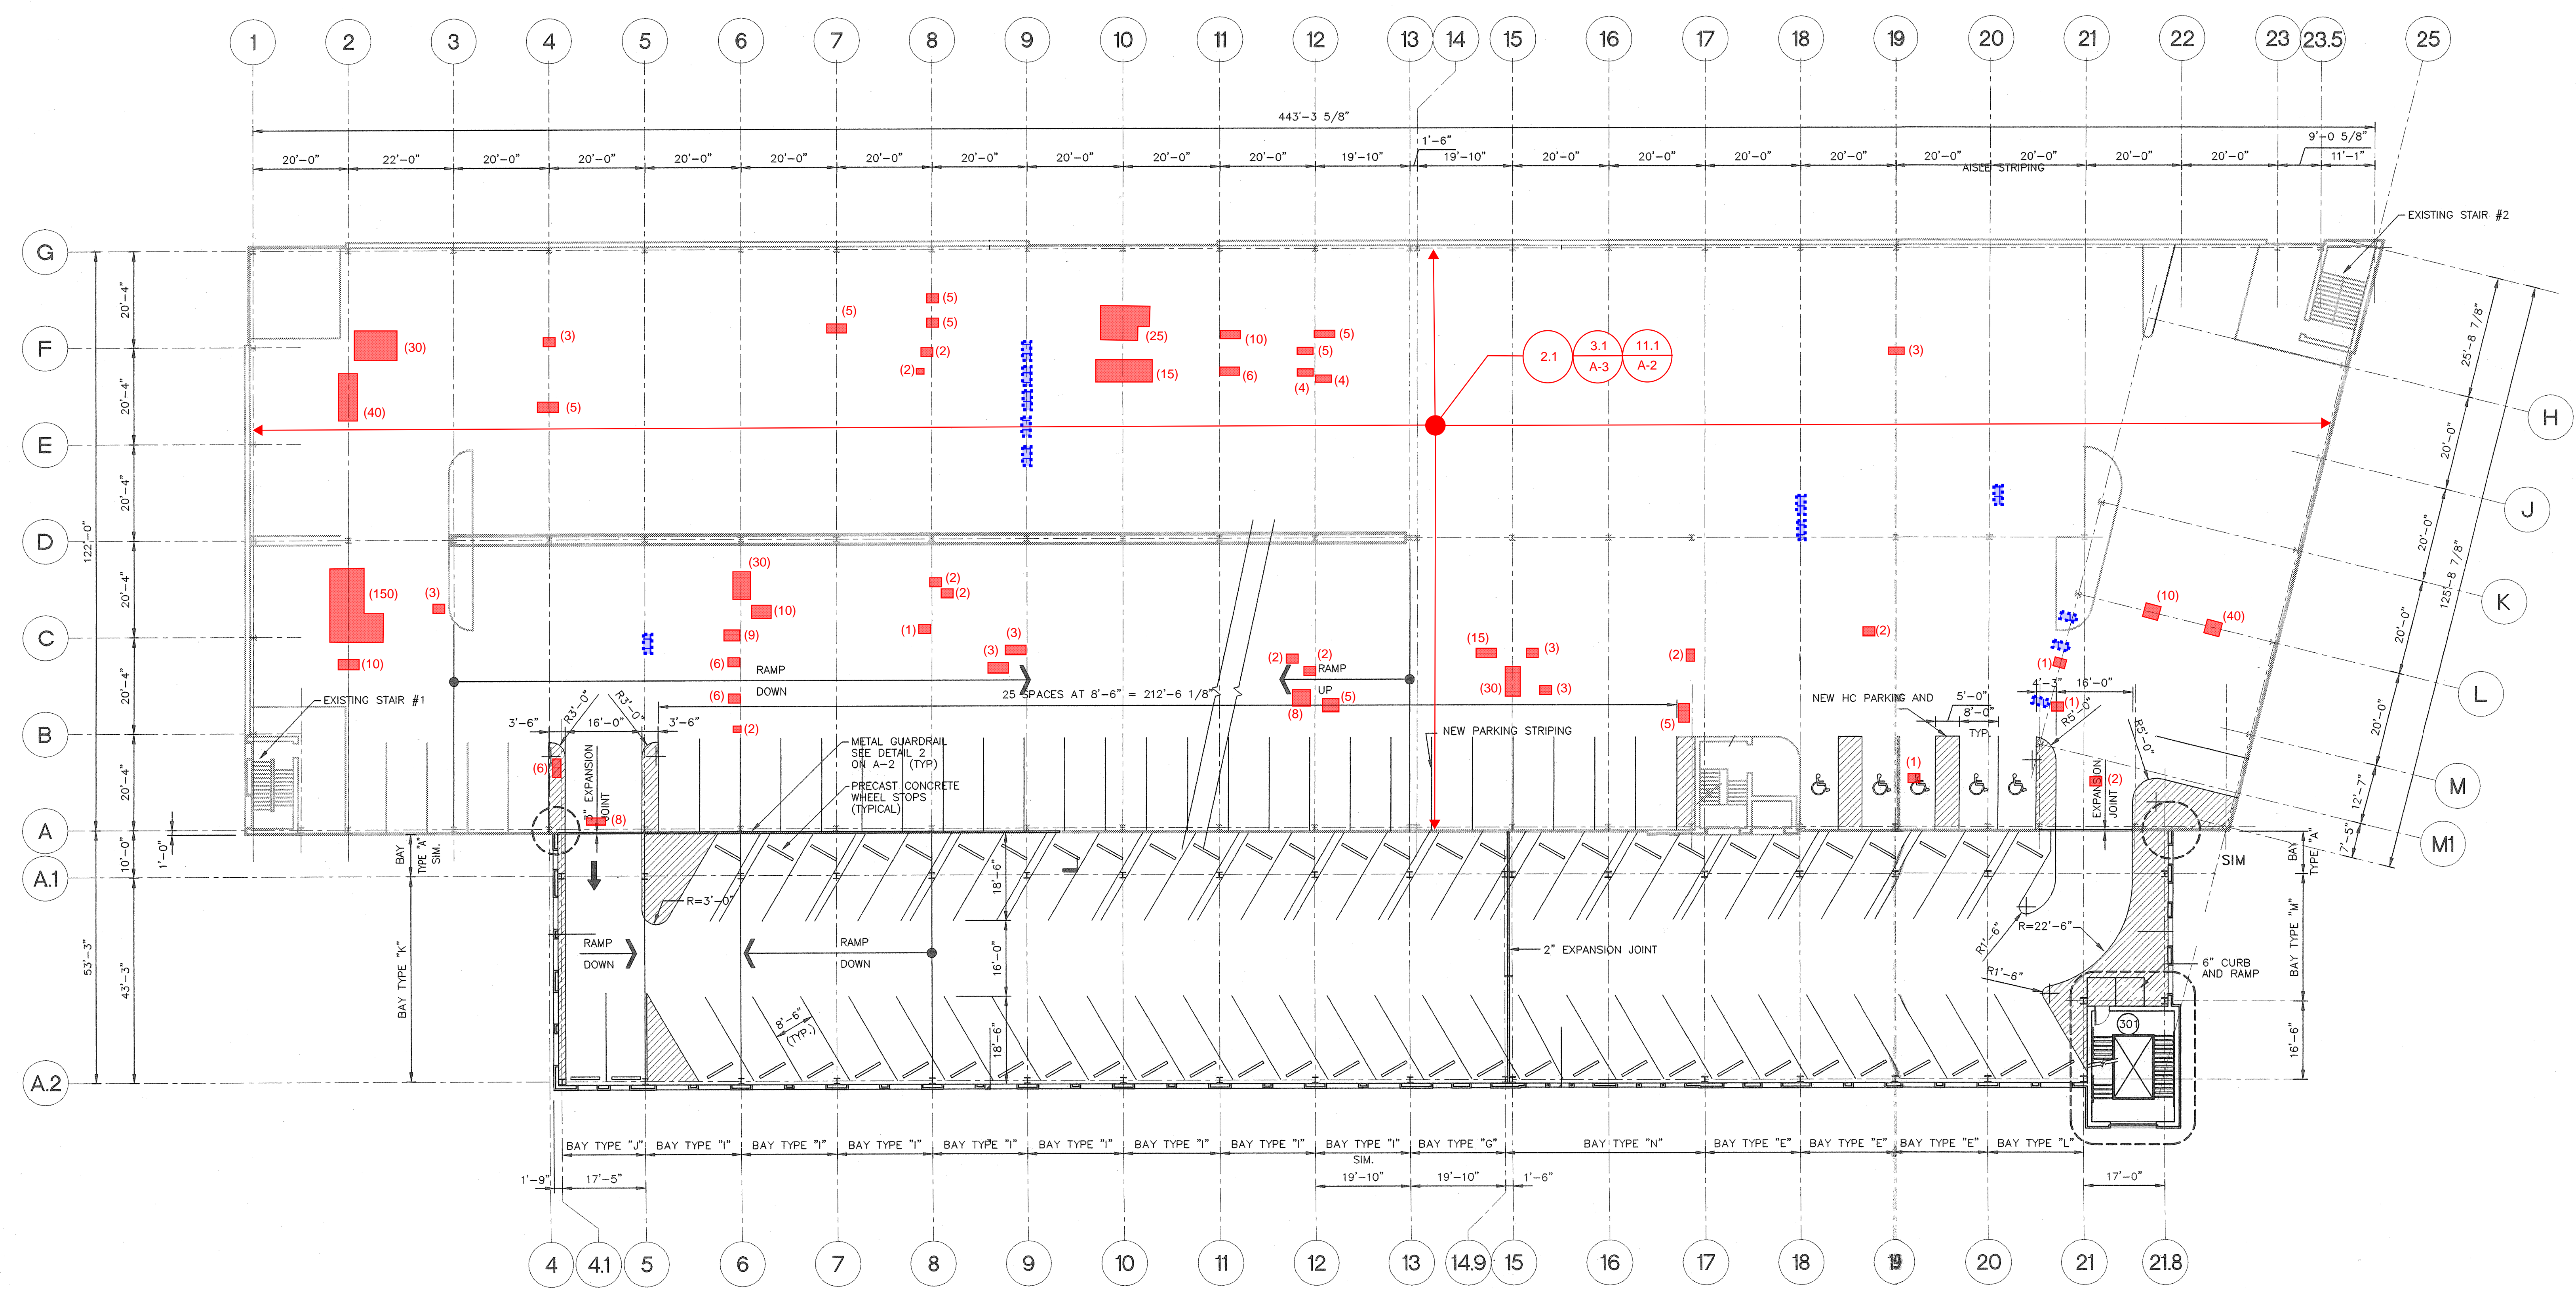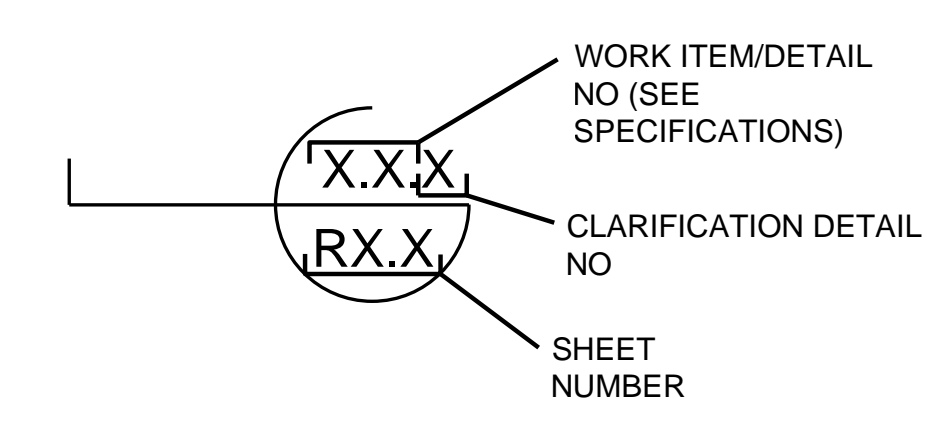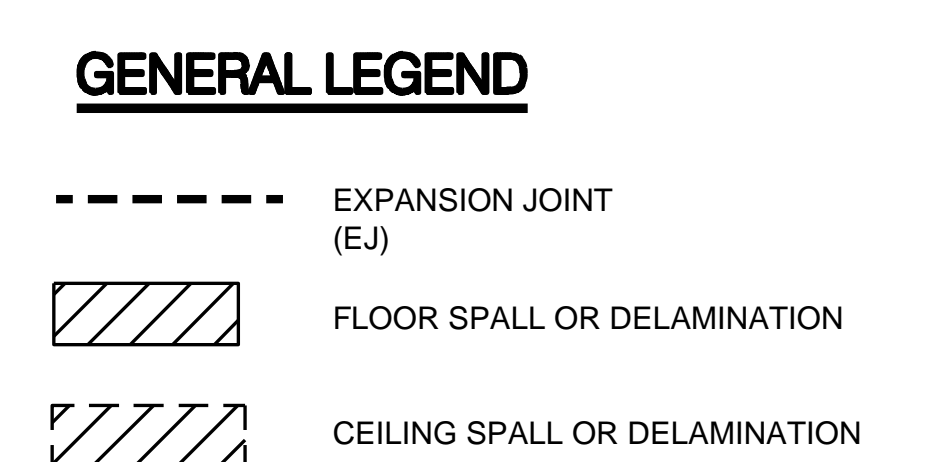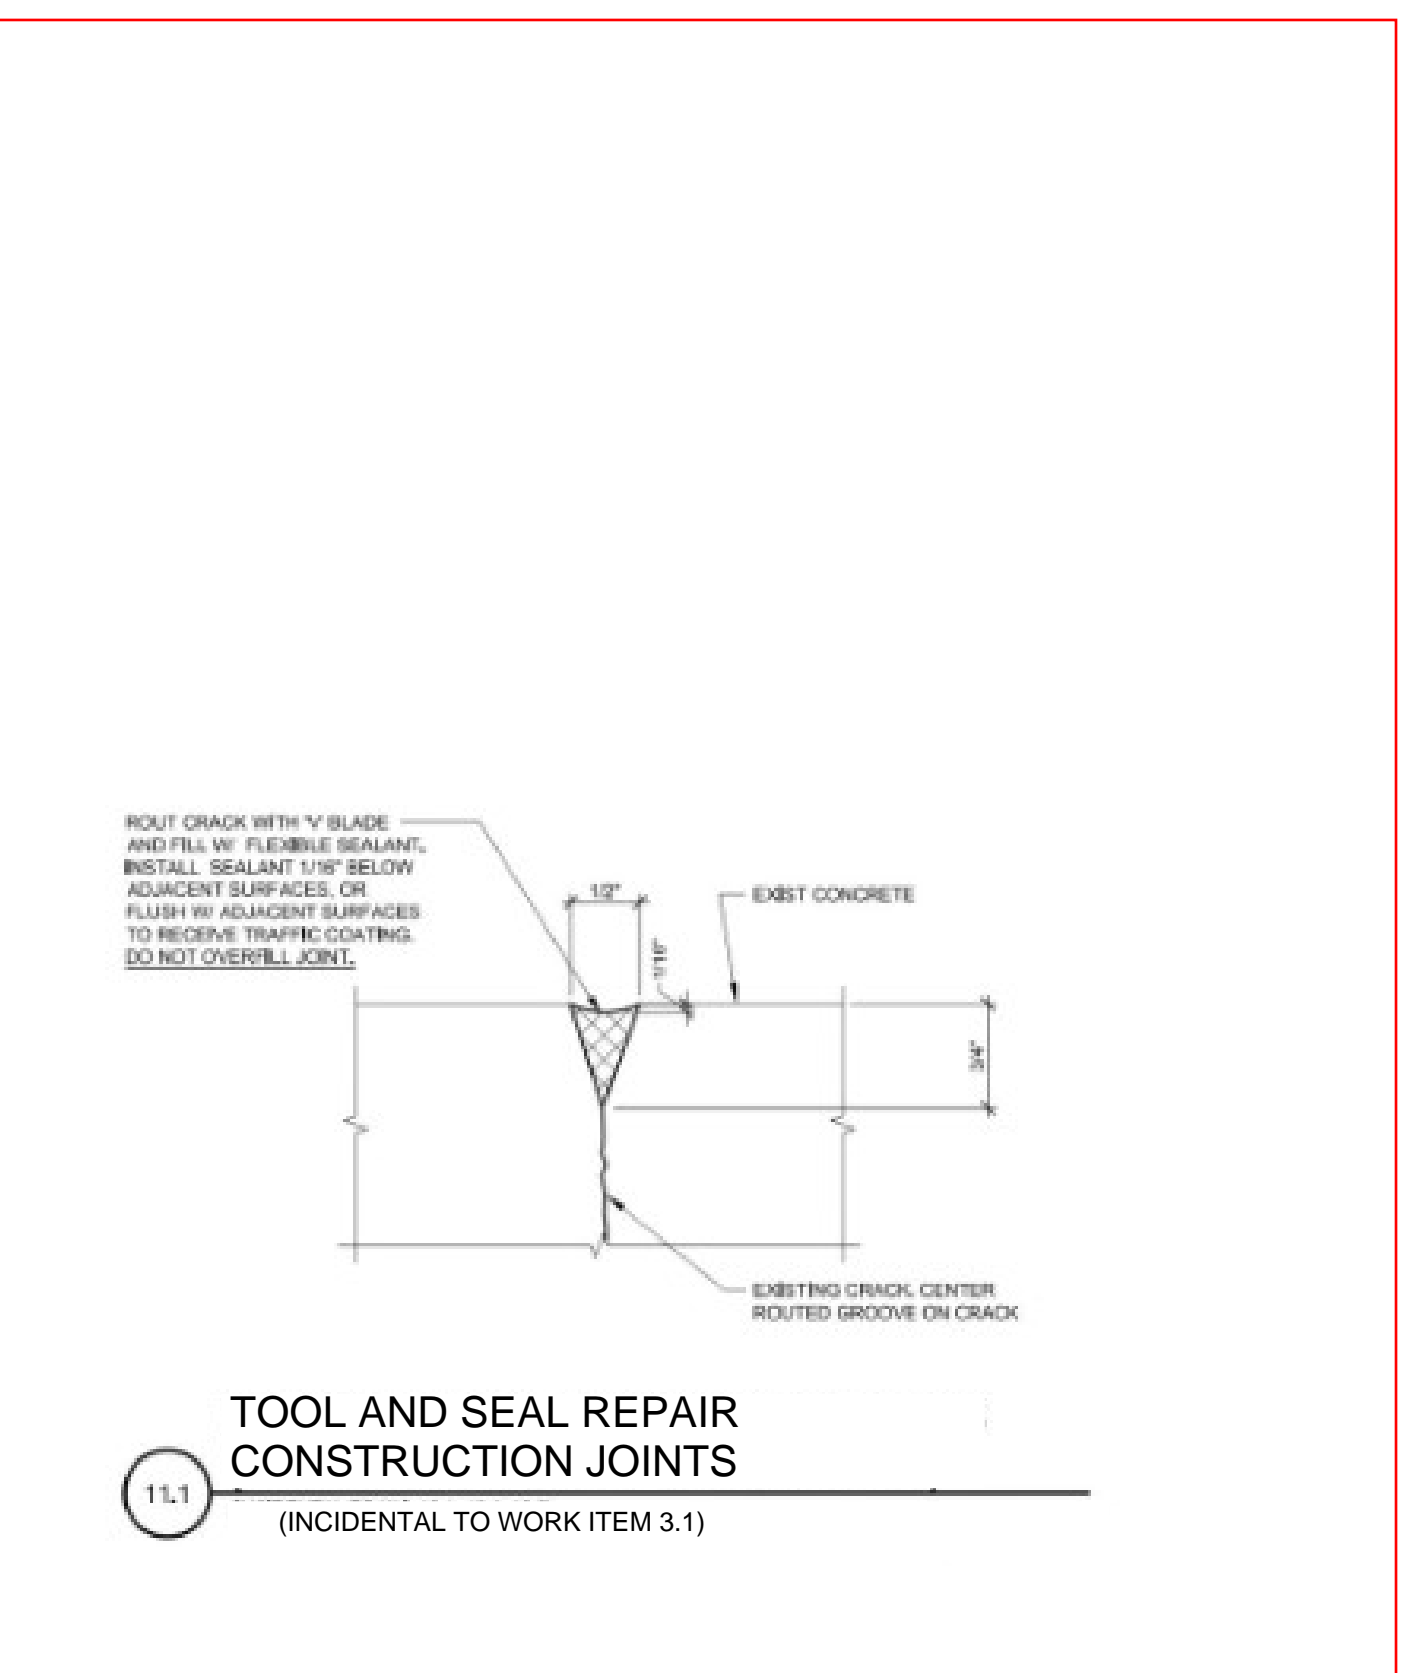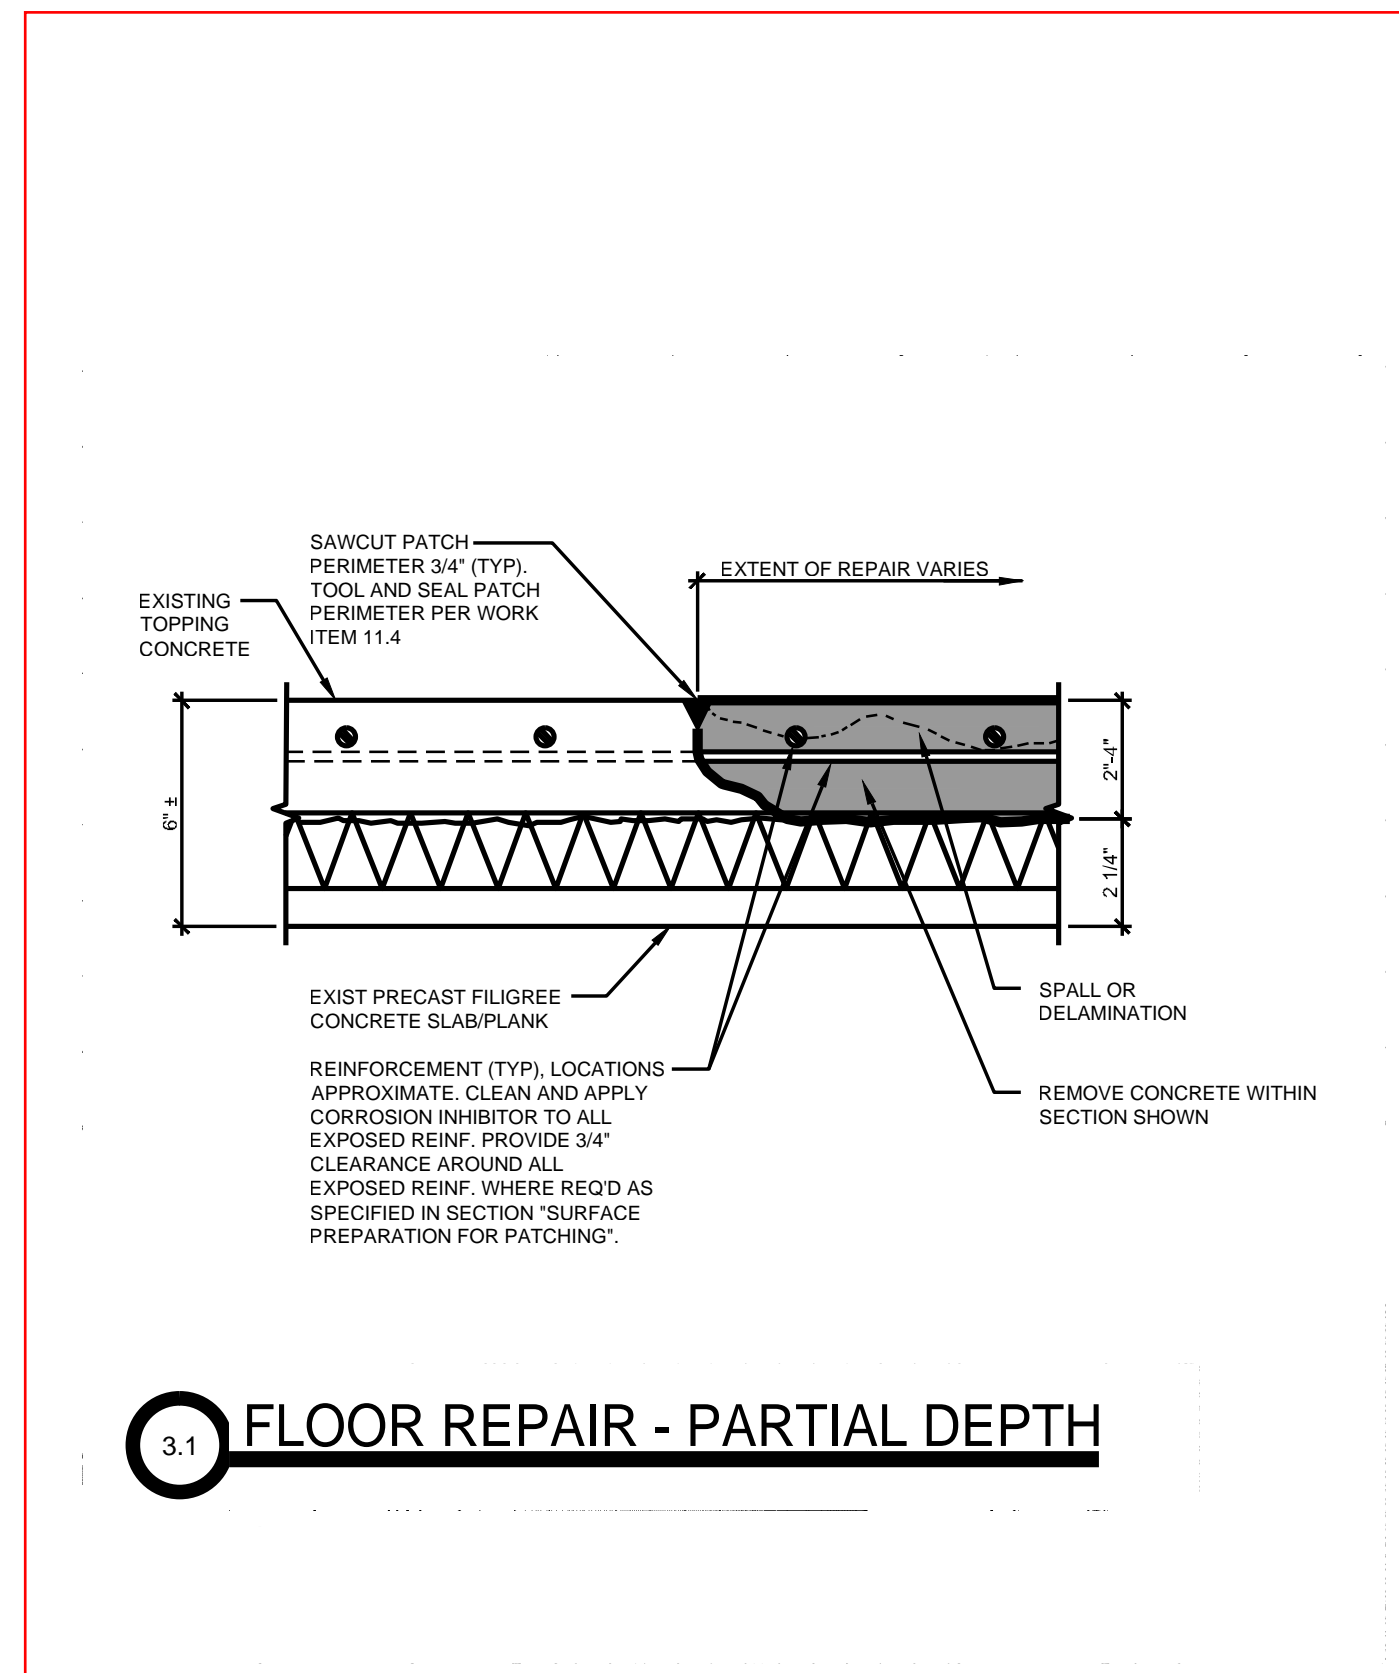

**A** THIRD LEVEL FLOOR PLAN  
A-3 NOT TO SCALE

ORIGINAL CONSTRUCTION DOCUMENT - ISSUED FOR INFORMATION ONLY

Revisions : Approved :


NORTH

**WALKER**  
RESTORATION CONSULTANTS


CITY OF PORTSMOUTH  
HIGH-HANOVER PARKING FACILITY EXPANSION  
PORTSMOUTH, NEW HAMPSHIRE  
ARCHITECTURAL  
THIRD LEVEL PLAN

Proj. Mgr.: H.S.  
Designed : EF  
Drawn : FC  
Checked : HCS  
Scale : AS NOTED  
Date : 10-23-99

Proj. No. 16-2575-01  
Dwg. No.  
**A-3**

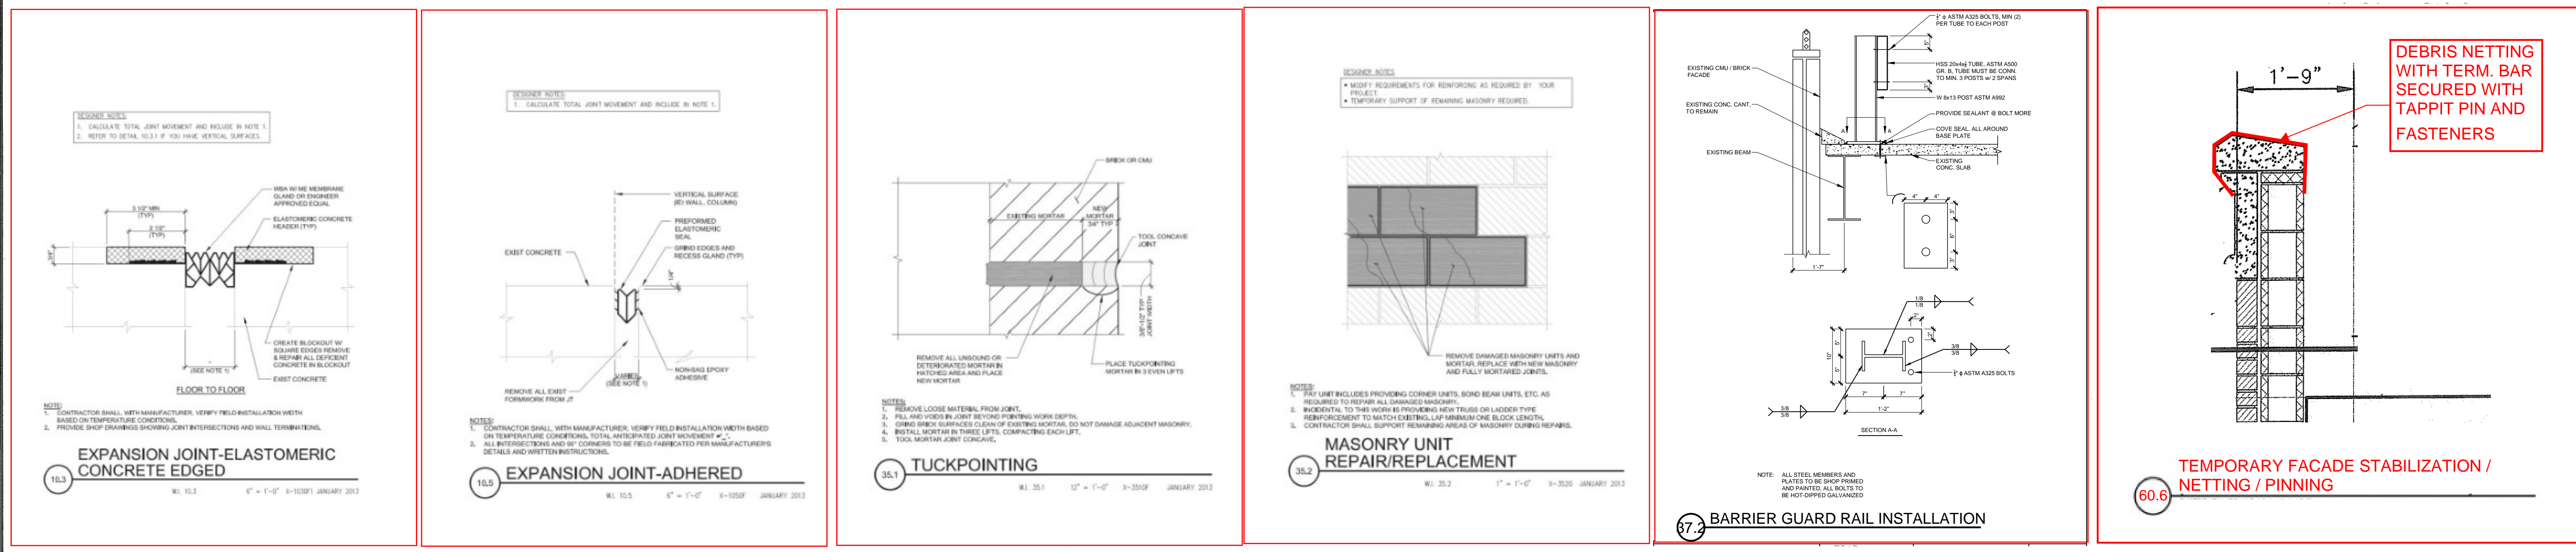

- GENERAL LEGEND**
- EXPANSION JOINT (EJ)
  - ▨ FLOOR SPALL OR DELAMINATION
  - ▨ CEILING SPALL OR DELAMINATION
- WORK ITEM / DETAIL IDENTIFICATION (FOR WORK ITEMS WITH DETAILS)**
- X.X.X WORK ITEM/DETAIL NO (SEE SPECIFICATIONS)
  - R.X.X CLARIFICATION DETAIL NO
  - X.X SHEET NUMBER
- WORK ITEM IDENTIFICATION (FOR WORK ITEMS WITHOUT DETAILS)**
- X.X WORK ITEM NUMBER (SEE SPECIFICATIONS)

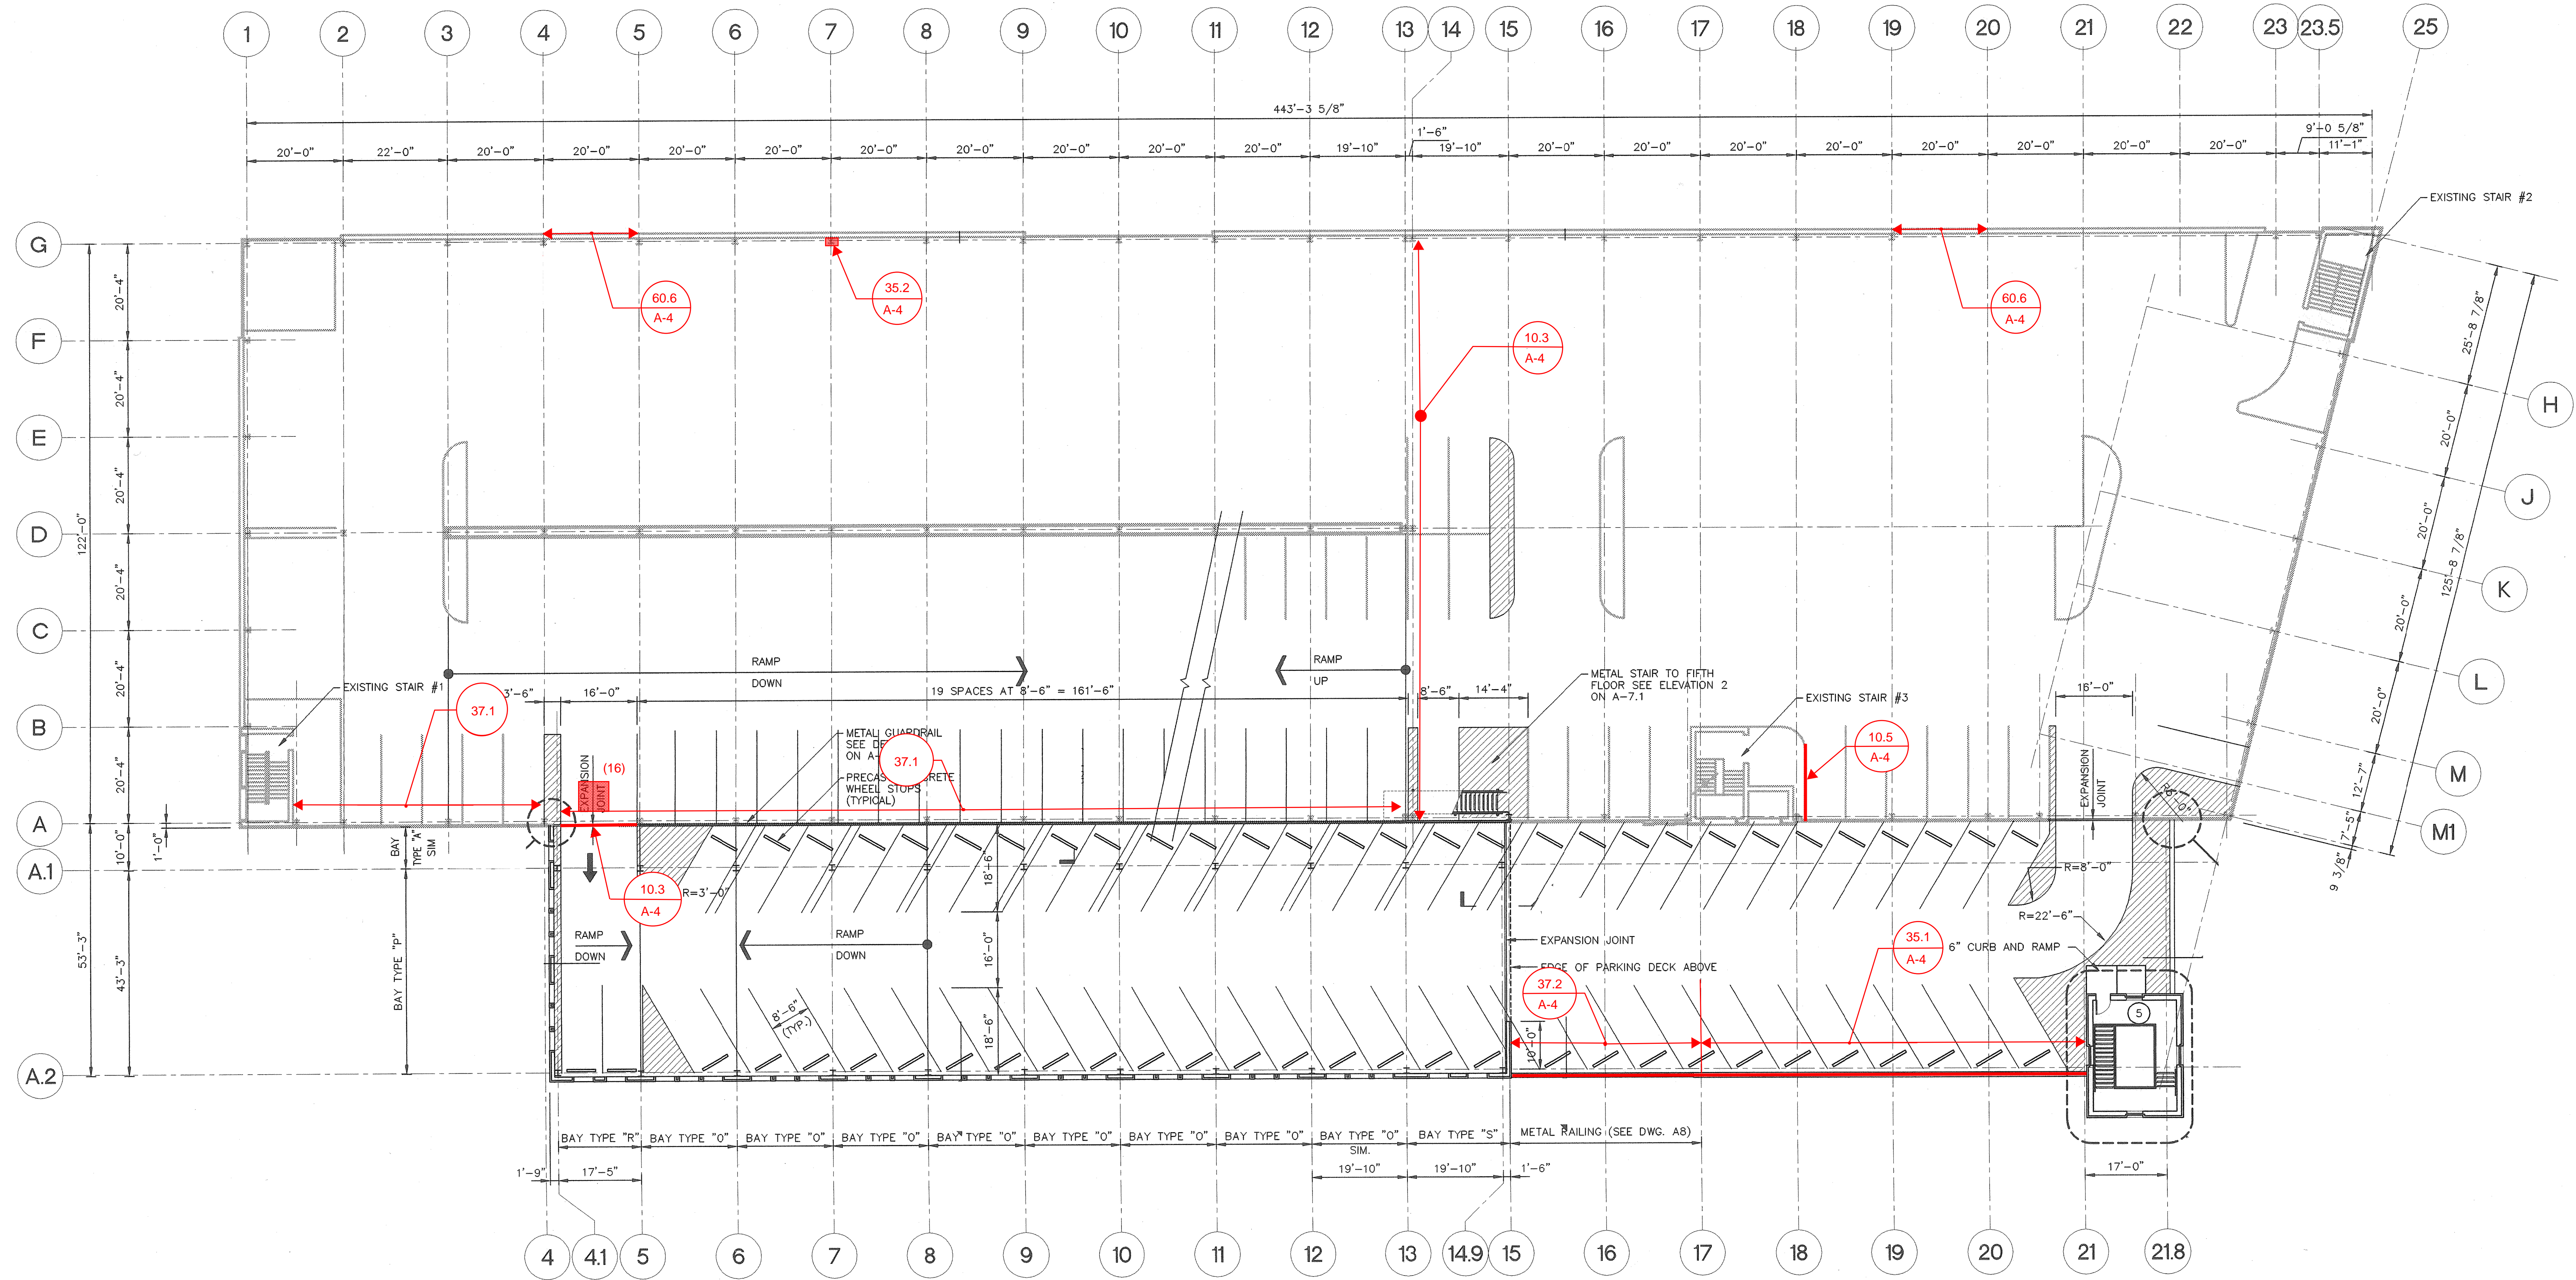

**FOURTH LEVEL FLOOR PLAN**  
 NOT TO SCALE

ORIGINAL CONSTRUCTION DOCUMENT - ISSUED FOR INFORMATION ONLY

Proj. Mgr.: H.S.  
 Designed: EF  
 Drawn: FC  
 Checked: HCS  
 Date: 10-29-99


CITY OF PORTSMOUTH  
 HIGH-HANOVER PARKING FACILITY EXPANSION  
 PORTSMOUTH, NEW HAMPSHIRE

WALKER  
 RESTORATION CONSULTANTS


ARCHITECTURAL  
 FOURTH LEVEL PLAN

Dwg. No. **A-4**


Revisions: Approved:

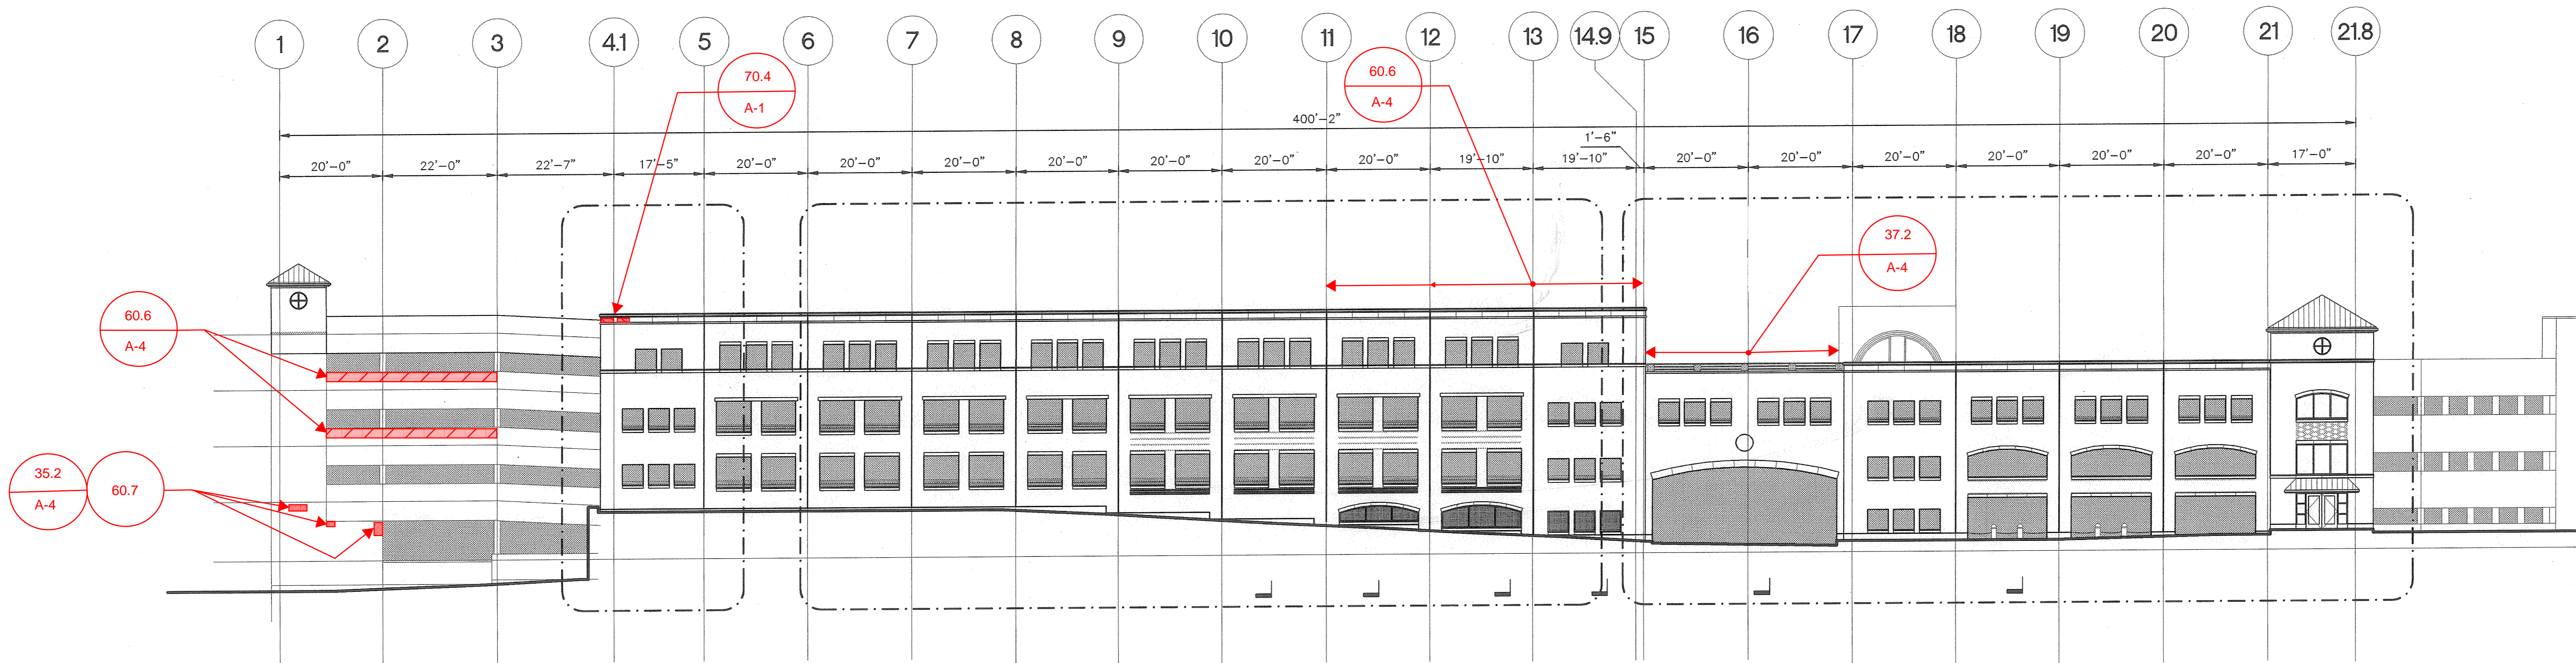


SOUTH ELEVATION  
NOT TO SCALE

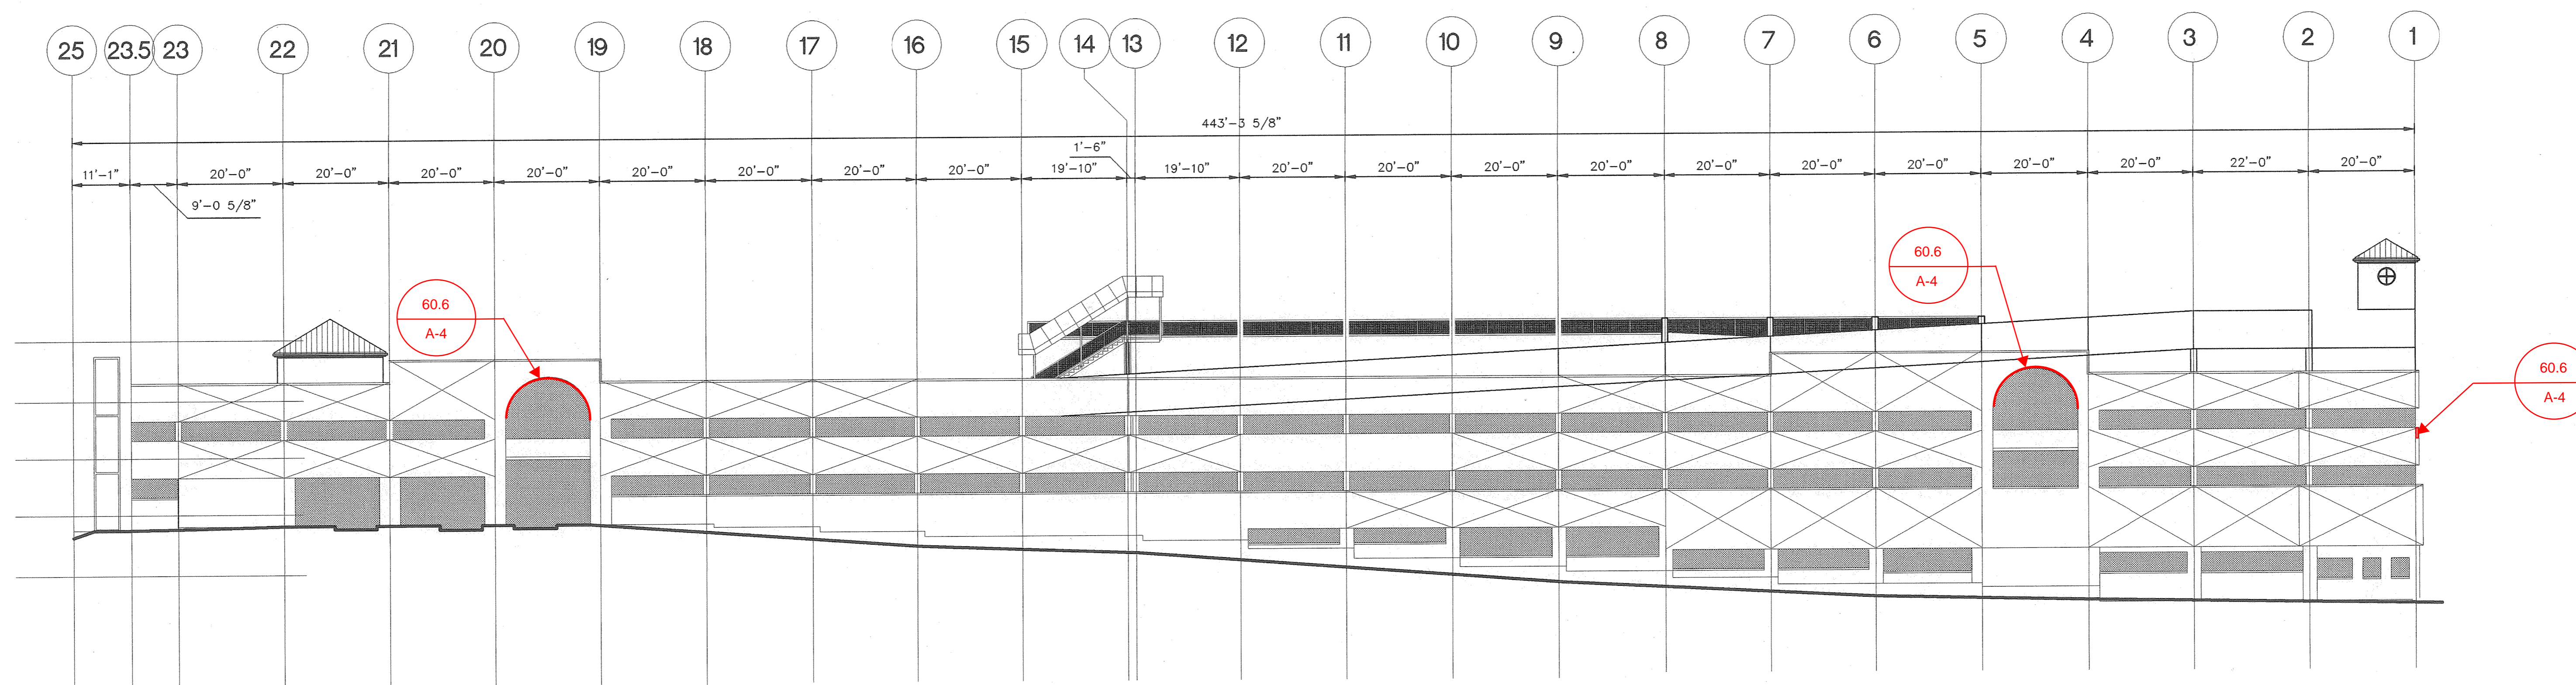

NORTH ELEVATION  
NOT TO SCALE

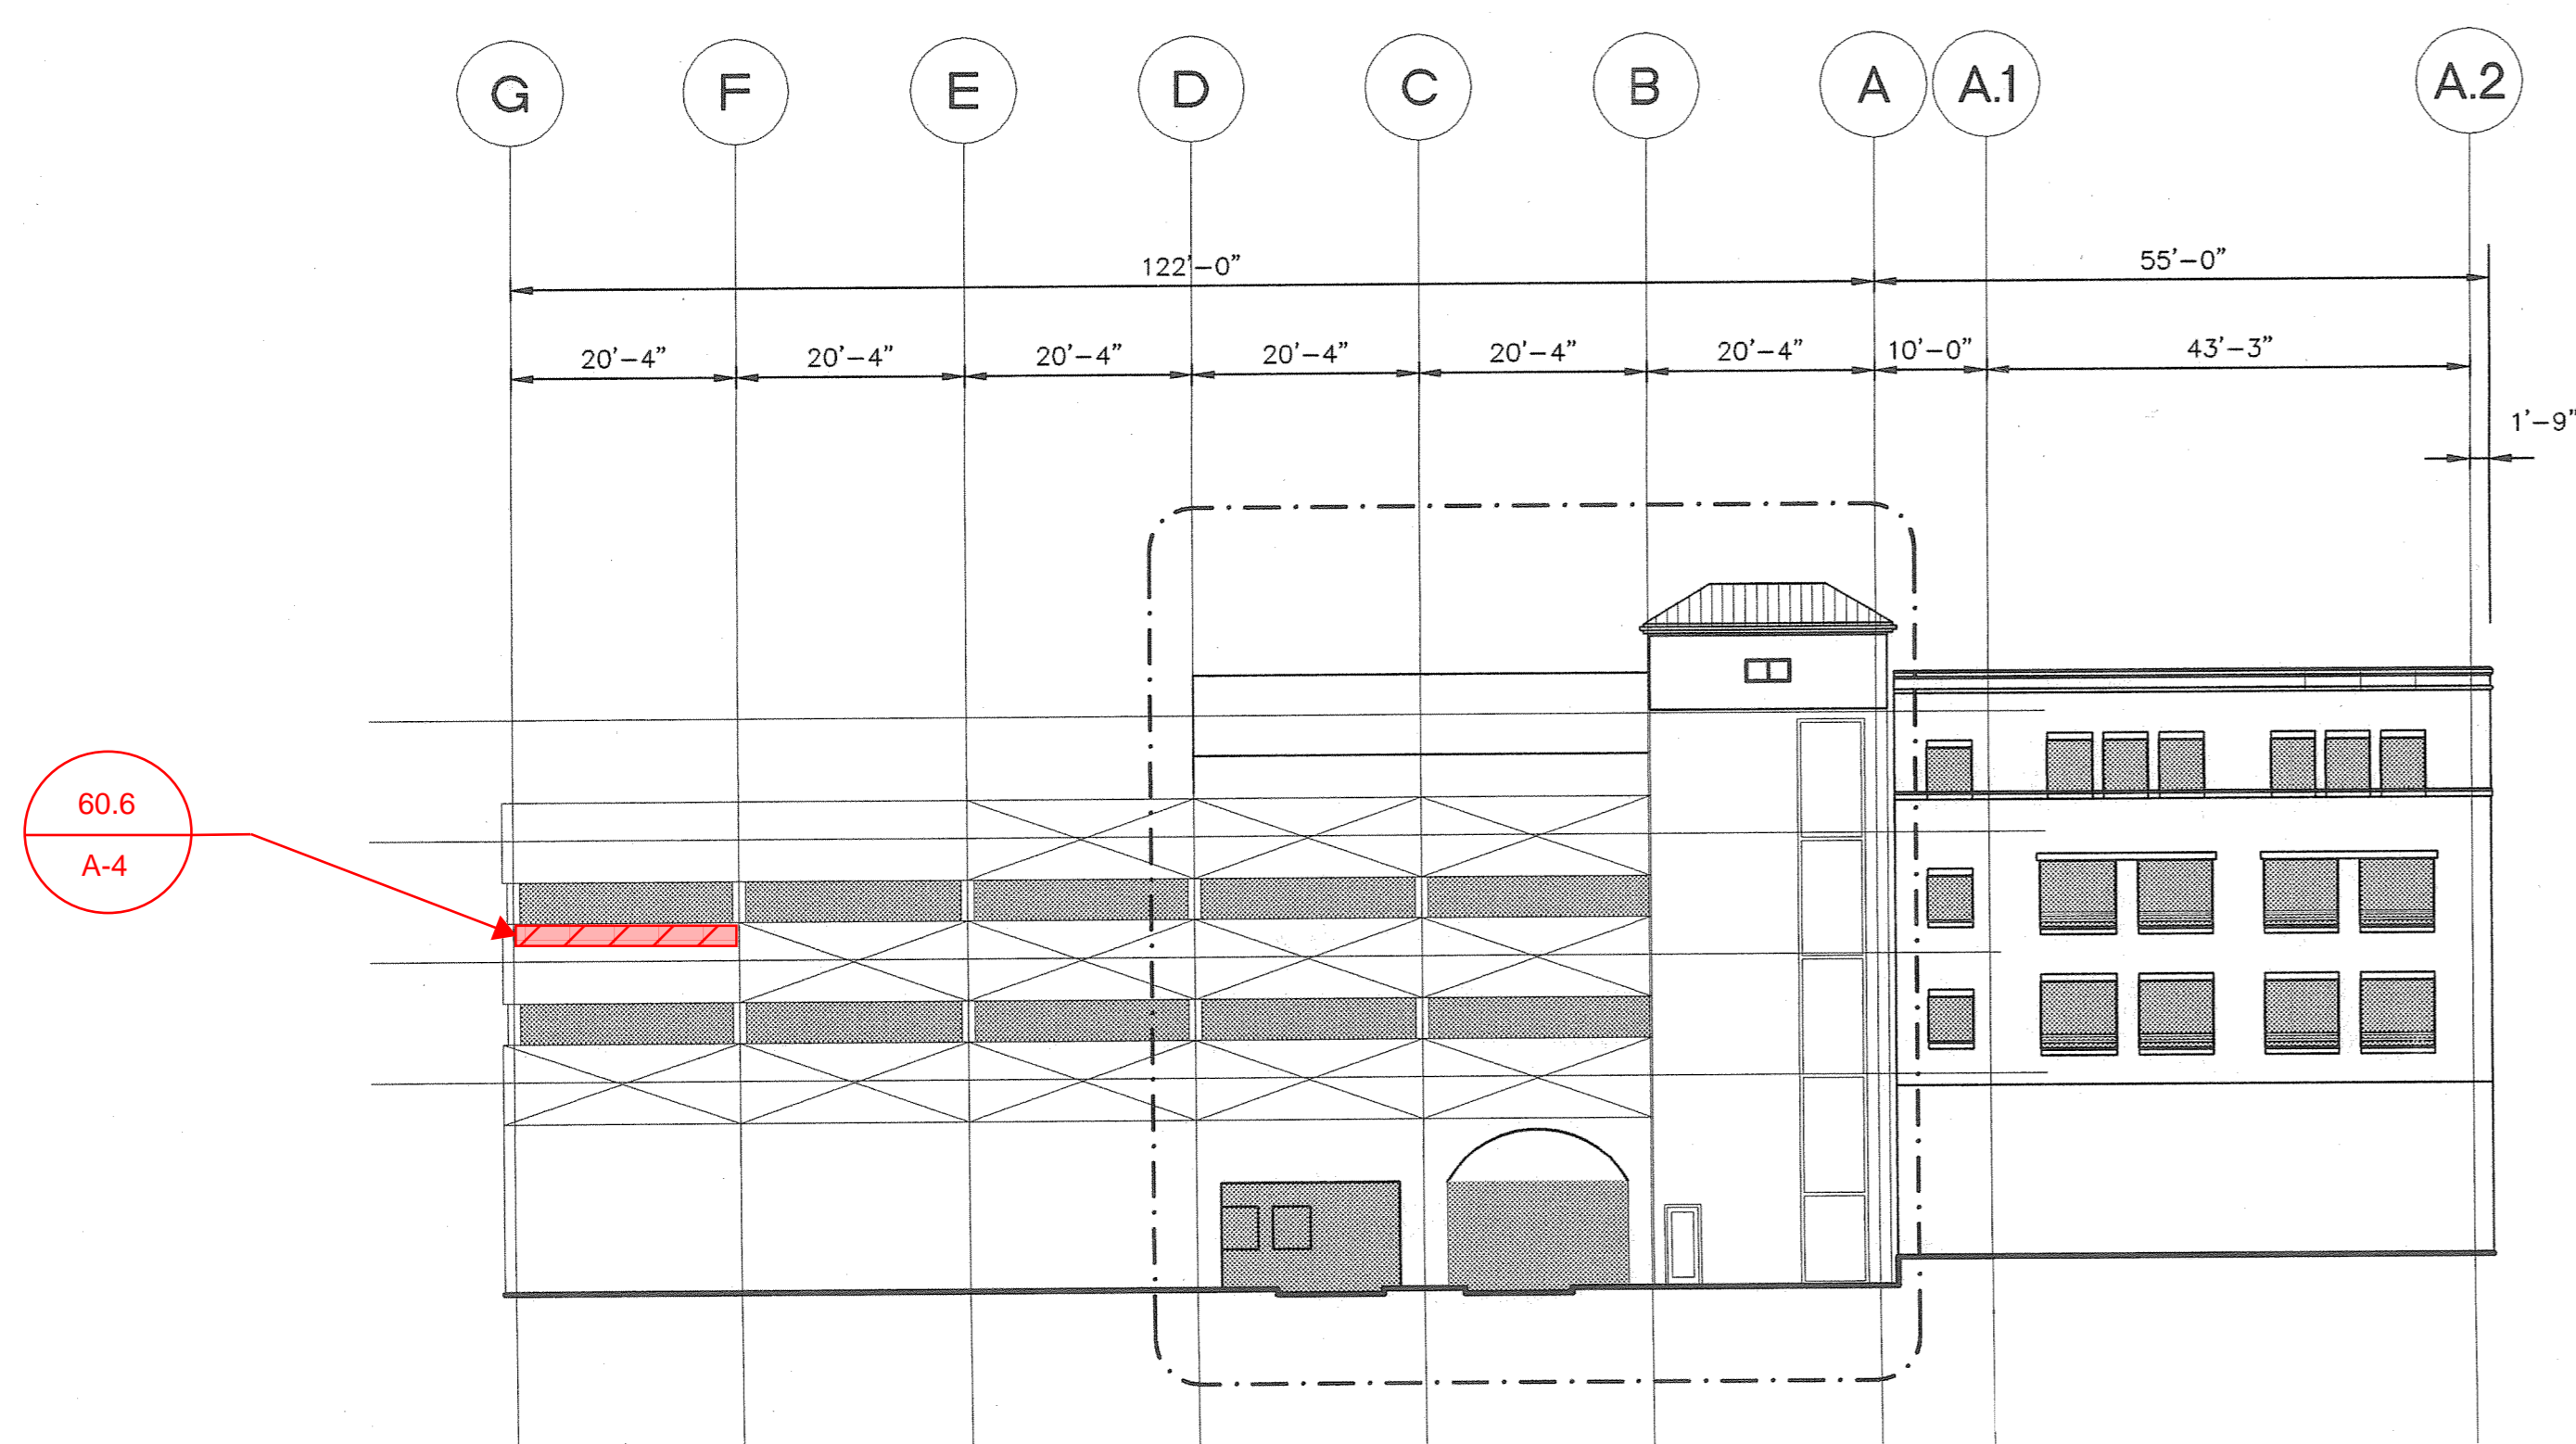

WEST ELEVATION  
NOT TO SCALE

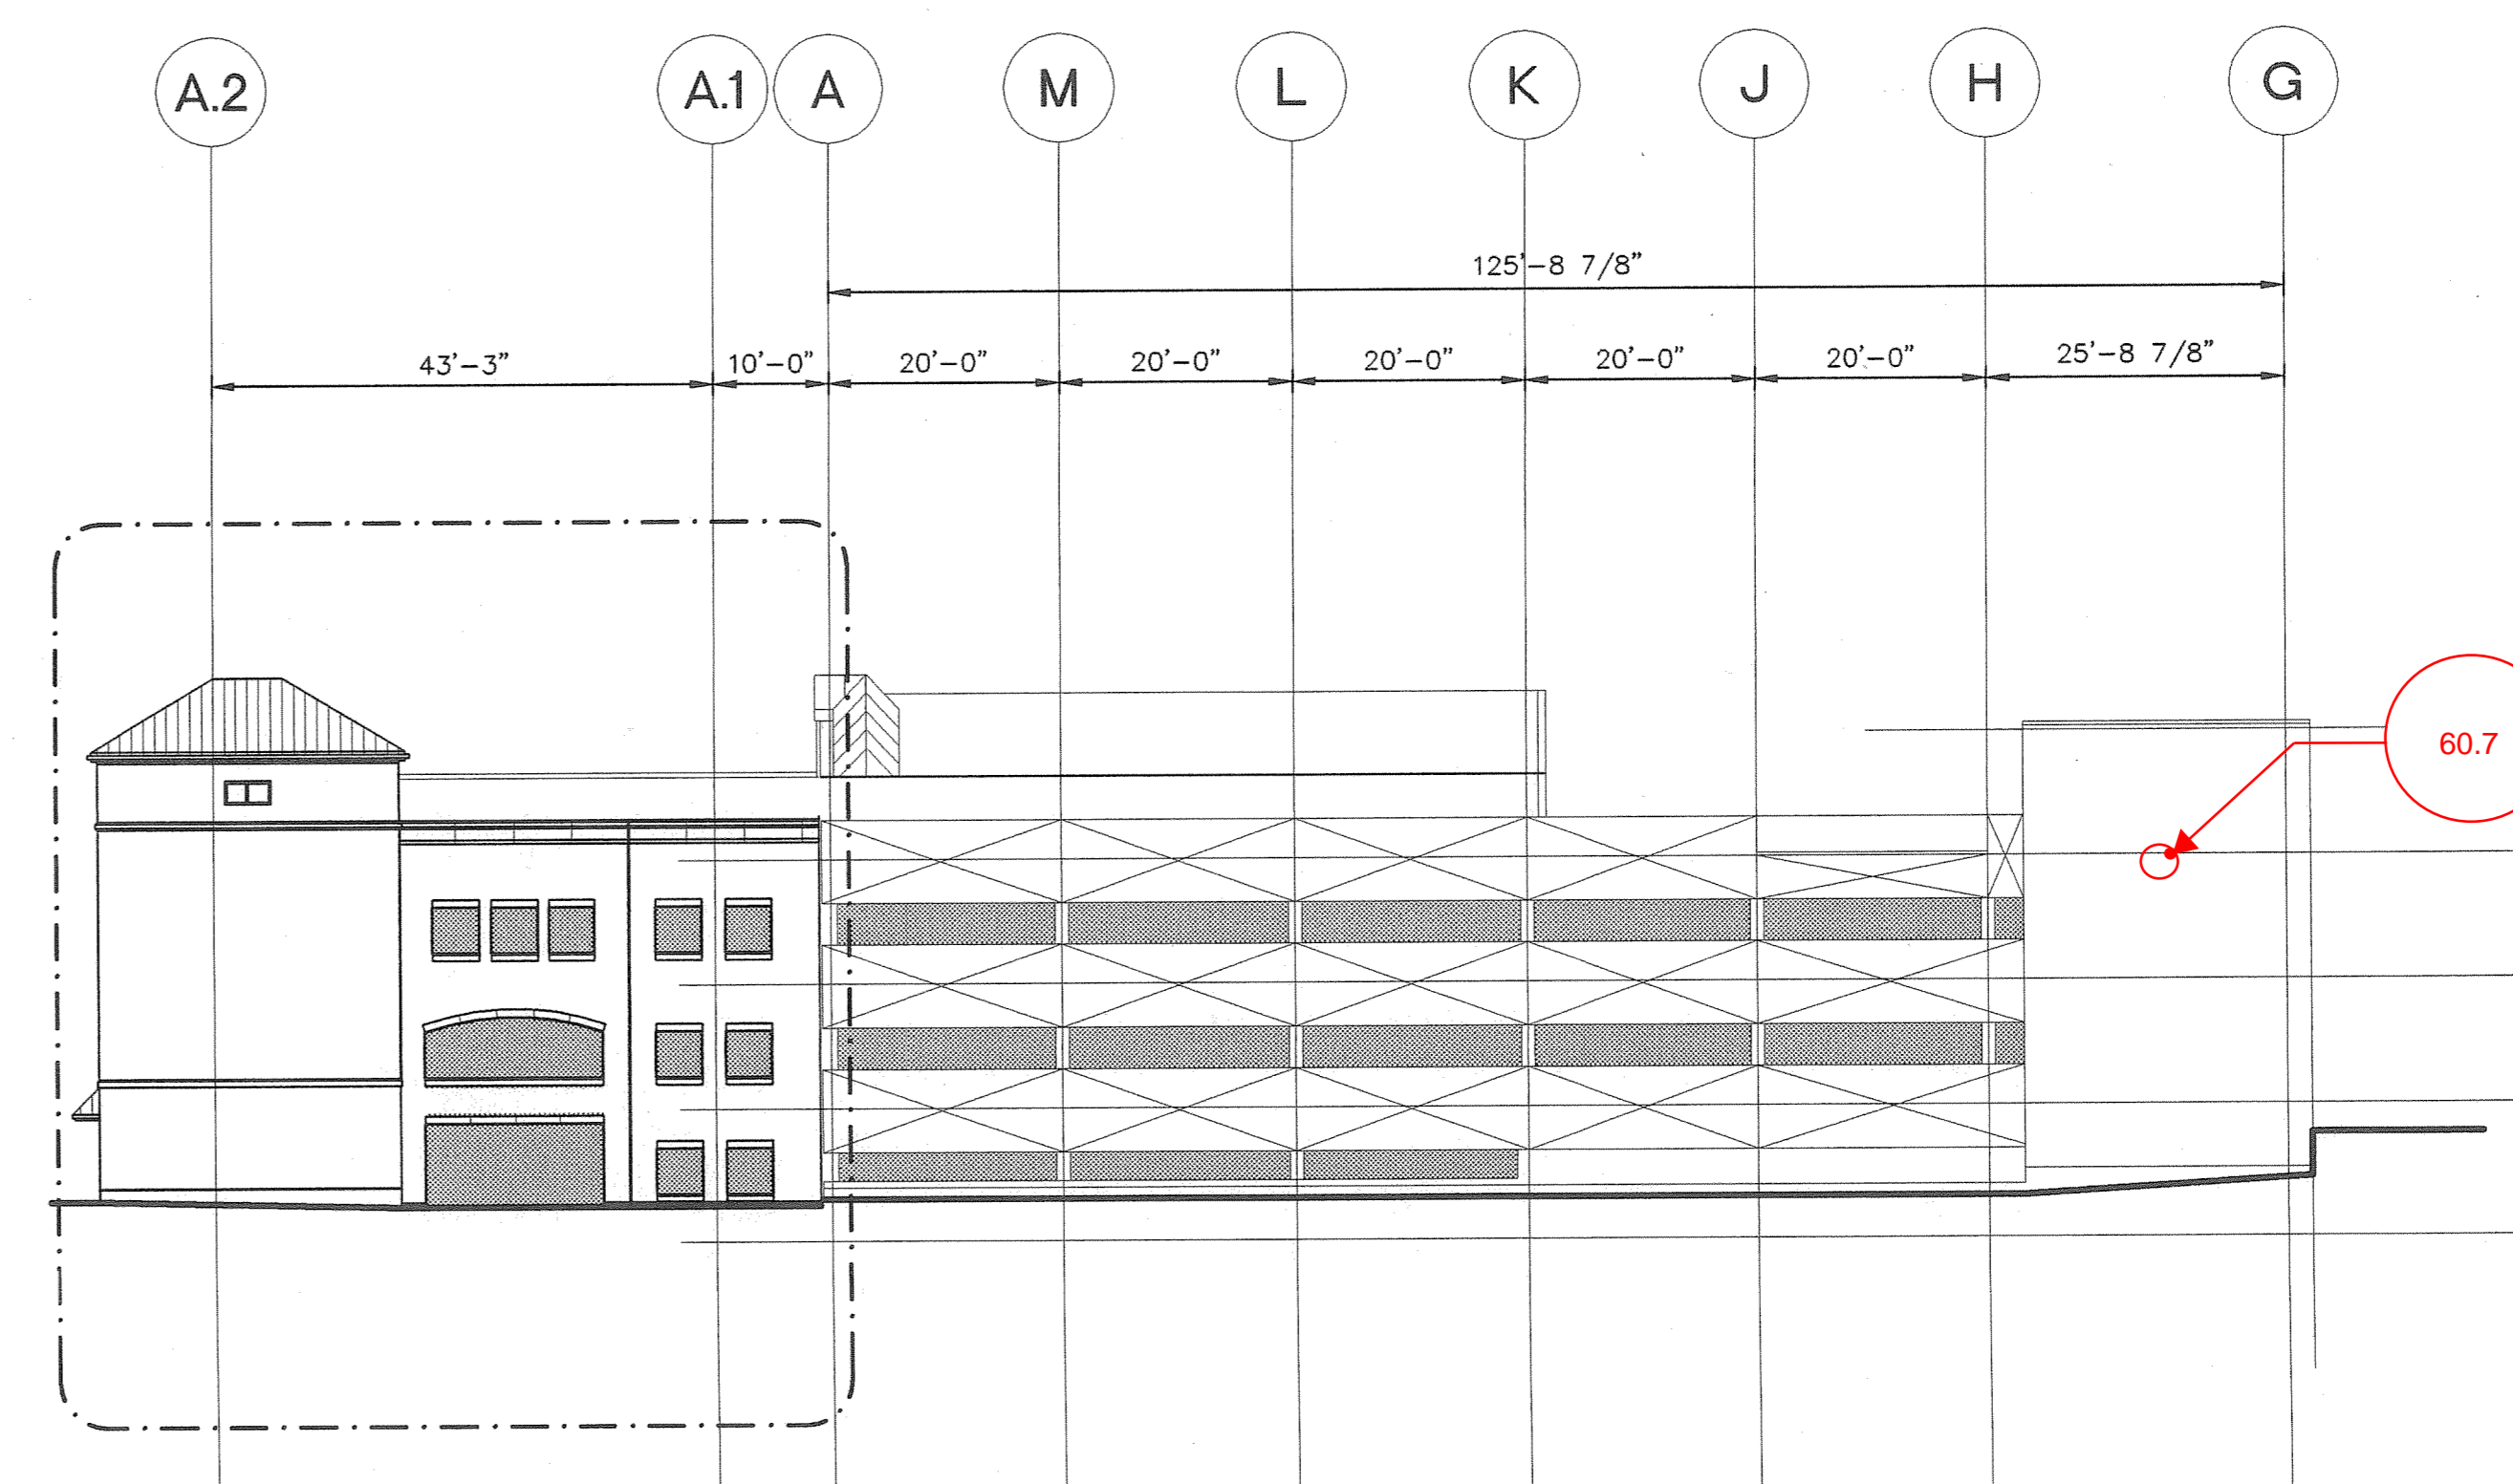

EAST ELEVATION  
NOT TO SCALE


GENERAL LEGEND

- EXPANSION JOINT (EJ)
- ▨ FLOOR SPALL OR DELAMINATION
- ▩ CEILING SPALL OR DELAMINATION
- ⊗ WORK ITEM DETAIL NO. (SEE SPECIFICATIONS)
- ⊗ RX X CLARIFICATION DETAIL NO.
- ⊗ SHEET NUMBER

WORK ITEM / DETAIL IDENTIFICATION  
(FOR WORK ITEMS WITH DETAILS)

- ⊗ WORK ITEM NUMBER (SEE SPECIFICATIONS)

WORK ITEM IDENTIFICATION  
(FOR WORK ITEMS WITHOUT DETAILS)

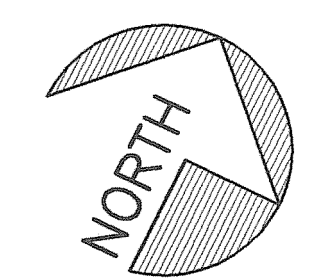

**WALKER**  
RESTORATION CONSULTANTS



Proj. Mgr.: H.S.  
Designed :  
Drawn :  
Checked :  
Scale : 10'-2 3/8"-99  
Date :

CITY OF PORTSMOUTH  
HIGH-HANOVER PARKING FACILITY EXPANSION  
PORTSMOUTH, NEW HAMPSHIRE  
ARCHITECTURAL  
BUILDING ELEVATIONS

Proj. No. 16-2575.01

Dwg. No.

**A-6**

ORIGINAL CONSTRUCTION DOCUMENT - ISSUED FOR INFORMATION ONLY

Revisions :  
Approved :