

Revision Table	
Number	Date

**FIRST FLOOR**

**CLIENT:**  
MASON

**CONTACT:**  
AMY DUTTON HOME  
9 WALKER STREET | KITTERY, ME  
amy@amyduttonhome.com  
207.957.2020

**DATE:**  
6/16/2023


COPYRIGHT © ABRIGO HOME 2022

**SCALED FOR:**  
24" X 36"


**SCALE:**  
SEE SCALE ON DRAWINGS

**SHEET:**

**A-7**

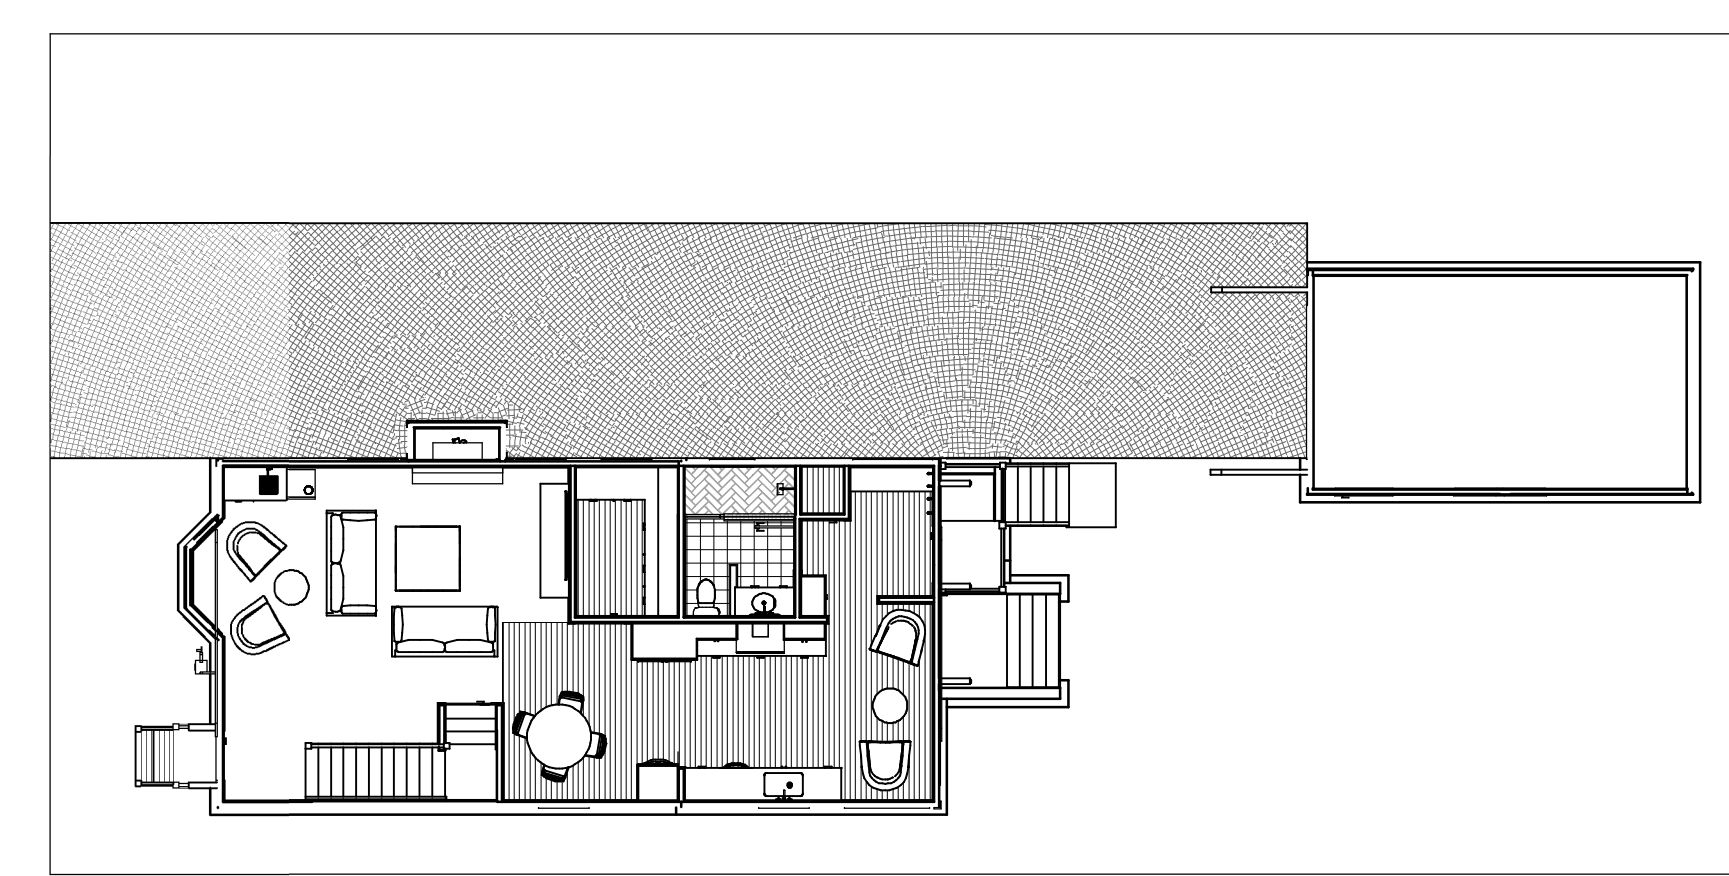


**PERSPECTIVE VIEW(PROPOSED)**  
SCALE: NTS

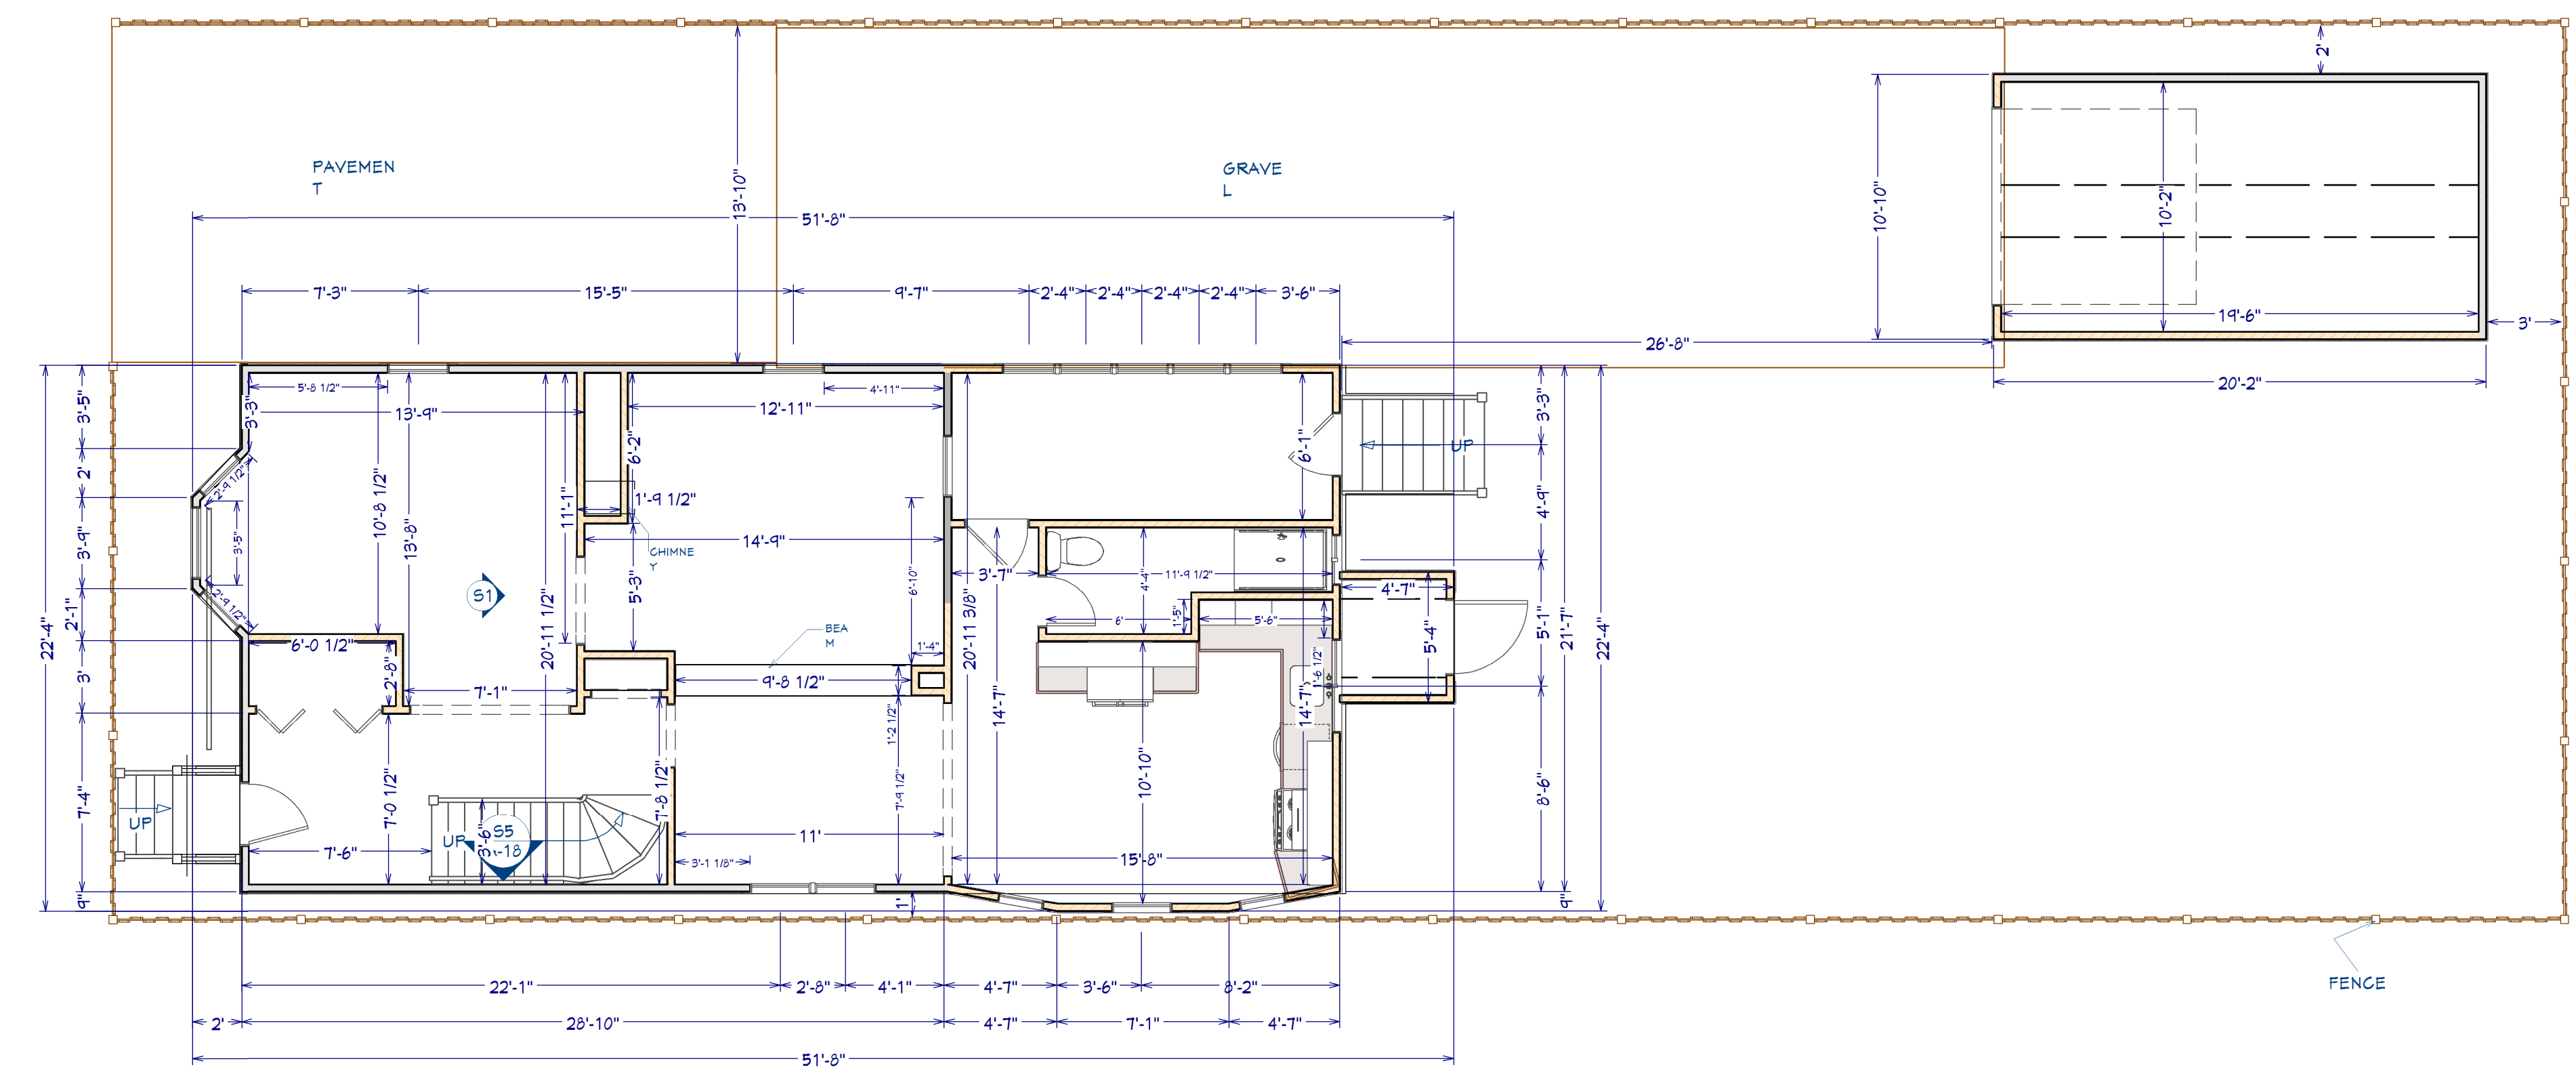

**EXISTING FIRST FLOOR PLAN**  
SCALE: 3/16" = 1'-0"

1ST FLOOR BATHROOM LAYOUT REVISED TO GET WINDOW OUT OF SHOWER  
WINDOW MOVED TOWARD THE FRONT OF HOUSE 17"

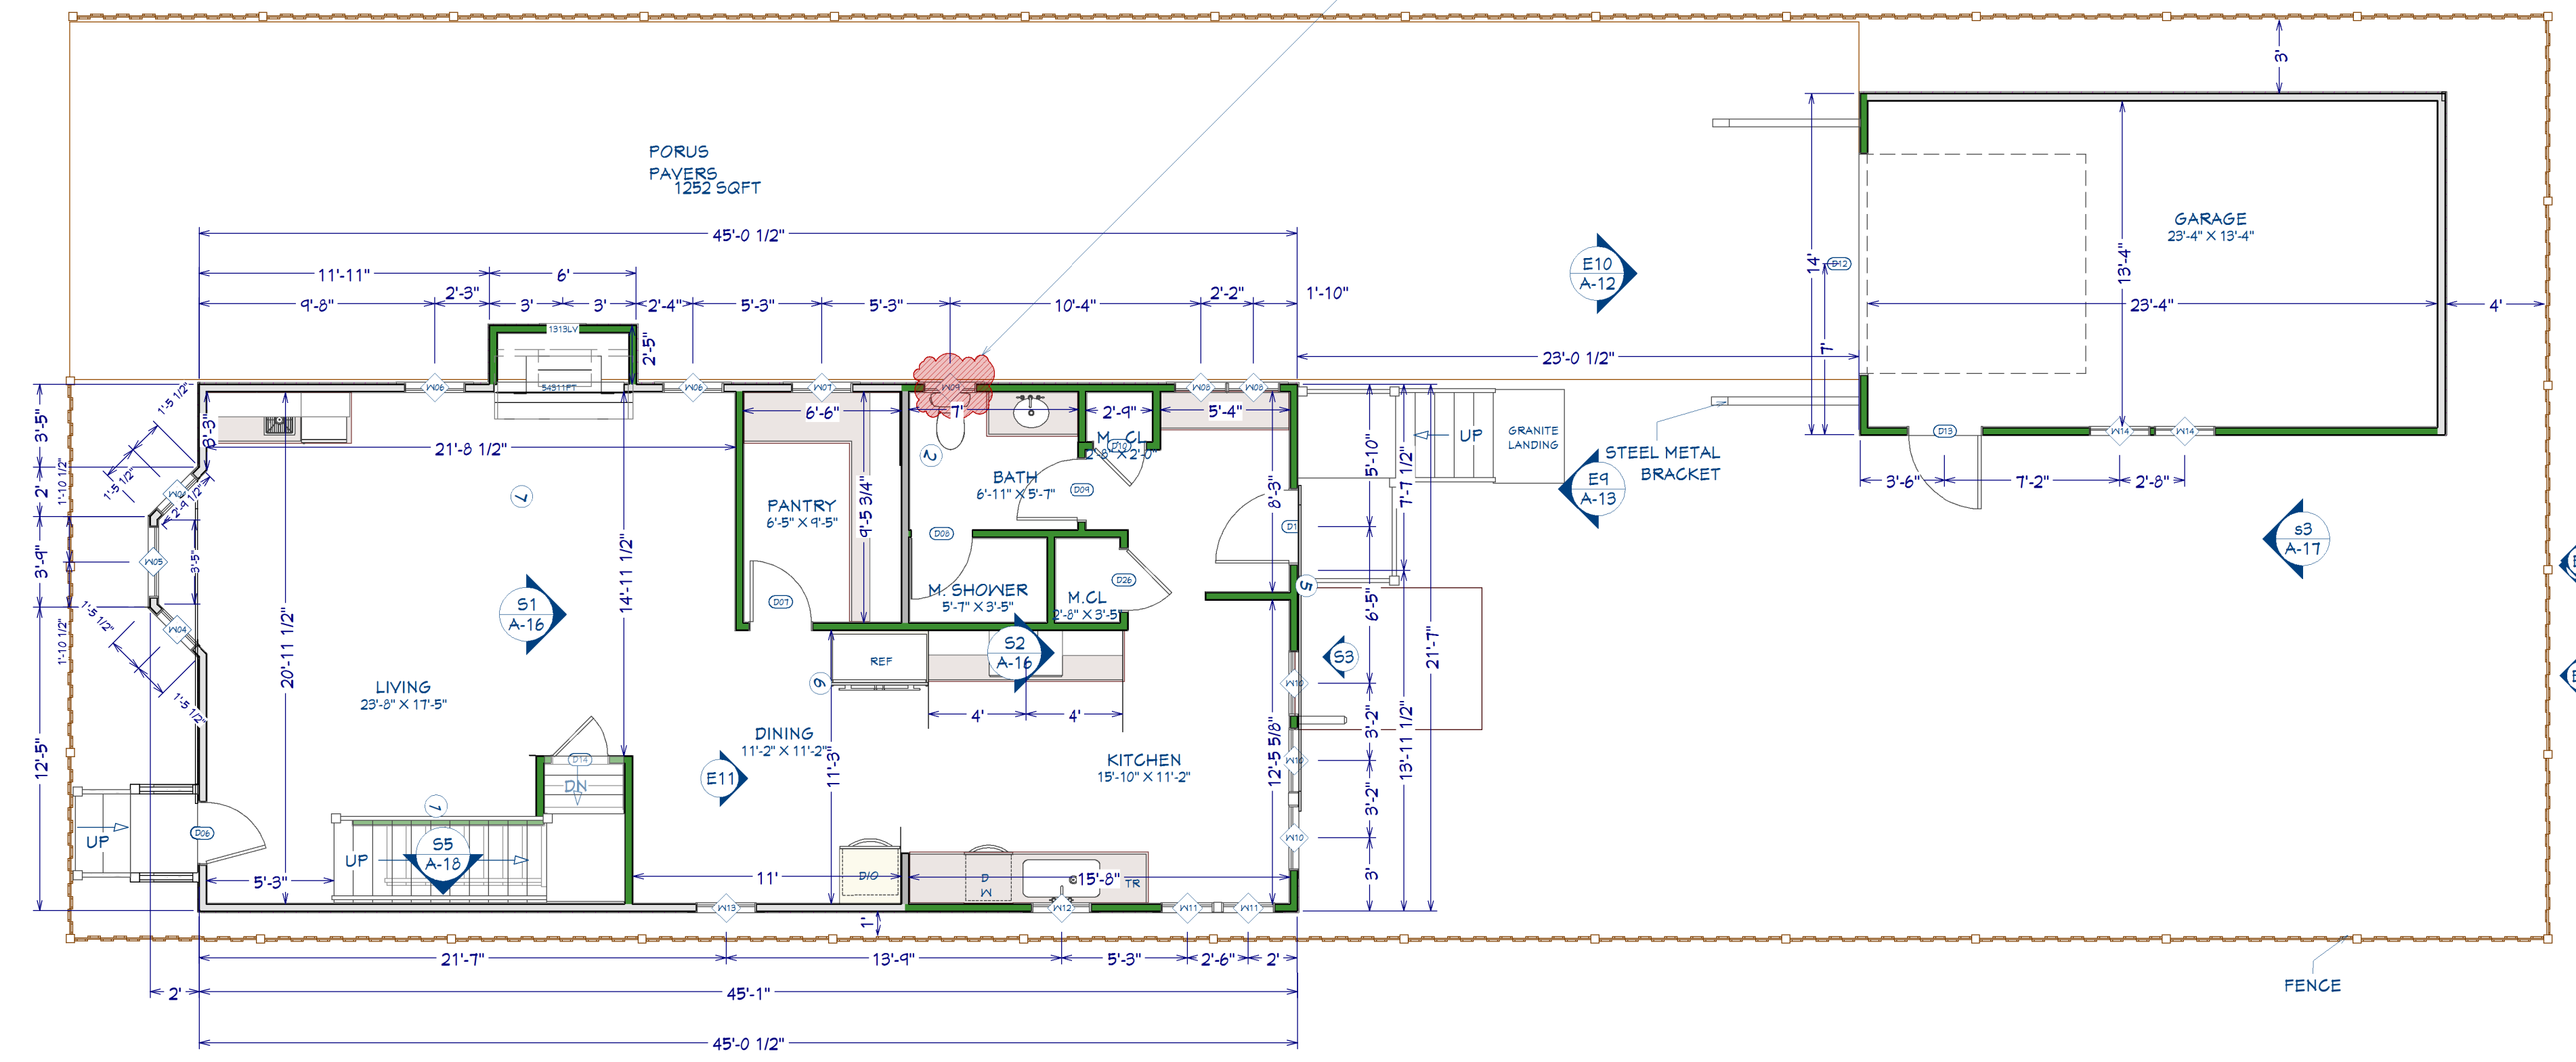

NOTE SCHEDULE	
(1)	REMOVED EXISTING WINDOW
(2)	CURBLESS SHOWER
(3)	48" HT WALL
(4)	RETAINING WALL
(5)	7" STEP DOWN
(6)	EXISTING BEAM TO BE REMOVED
(7)	EXISTING CHIMENEY REMOVED
(8)	FIREPLACE GAS EXHAUST
(9)	REMOVED EXISTING WINDOW - EX. EXTERIOR WALL

WALL LEGEND	
	= EXTERIOR WALL
	= INTERIOR 6
	= INTERIOR 4
	= NEW WALL
	= DEMO WALL
	= GLASS TOP TILE BOTTOM PONY WALL
	= GLASS SHOWER WALL

**PROPOSED FIRST FLOOR PLAN**  
SCALE: 3/16" = 1'-0"