


WALTON ALLEY ADDITION


HISTORIC DISTRICT COMMISSION ADMINISTRATIVE APPROVAL - APRIL 2023, PORTSMOUTH, NEW HAMPSHIRE

PROPOSED WORK CHANGES:

- ENLARGED OVERHANG ON REAR ENTRY DOOR
- REPLACE KITCHEN WINDOW ON WEST ELEVATION
- ADD TWO SECOND FLOOR WINDOWS
- REVERT TO ORIGINAL ATTIC WINDOW ON EAST ELEVATION

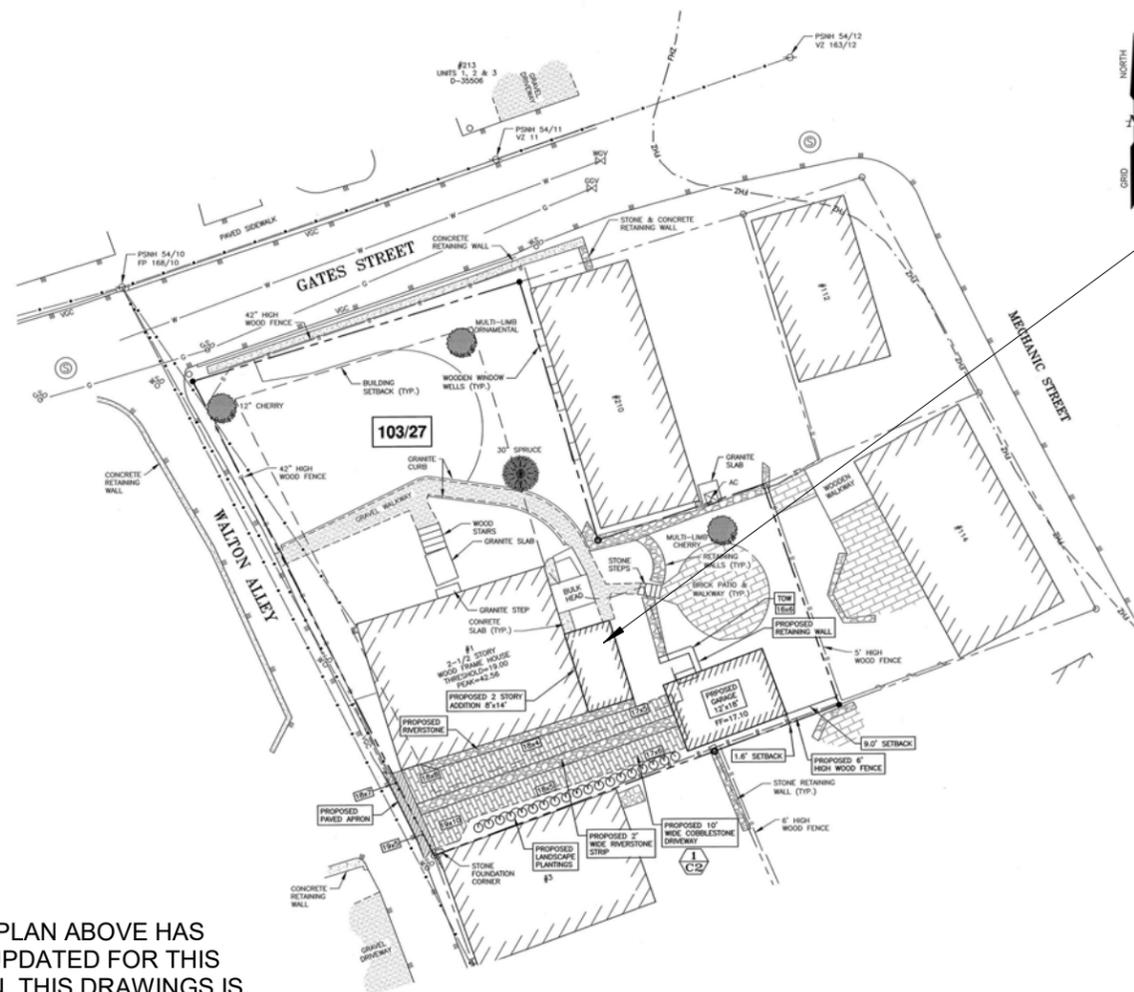

1 WALTON ALLEY
PORTSMOUTH, NH 03801

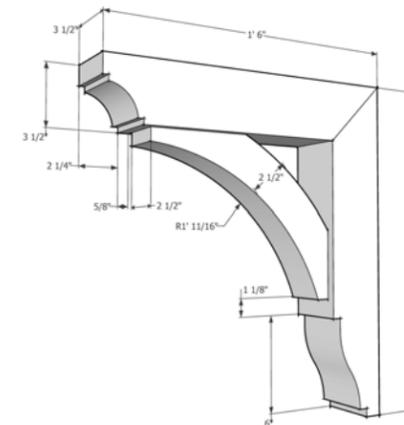

TIMBERBUILD WOODEN BRACKET: 02T24

NOTE: SITE PLAN ABOVE HAS NOT BEEN UPDATED FOR THIS SUBMISSION, THIS DRAWINGS IS FOR CONTEXT ONLY

© 2022 McHenry Architecture

WALTON ALLEY ADDITION

1 WALTON ALLEY
PORTSMOUTH, NH 03801

COVER

HISTORIC DISTRICT COMMISSION ADMINISTRATIVE
APPROVAL - APRIL 5TH, 2023

McHENRY ARCHITECTURE

4 Market Street
Portsmouth, New Hampshire

C

03/20/2023


McHA: RD / MG

NOT TO SCALE

PREVIOUSLY APPROVED




1 NORTH ELEVATION
1/4" = 1'-0"

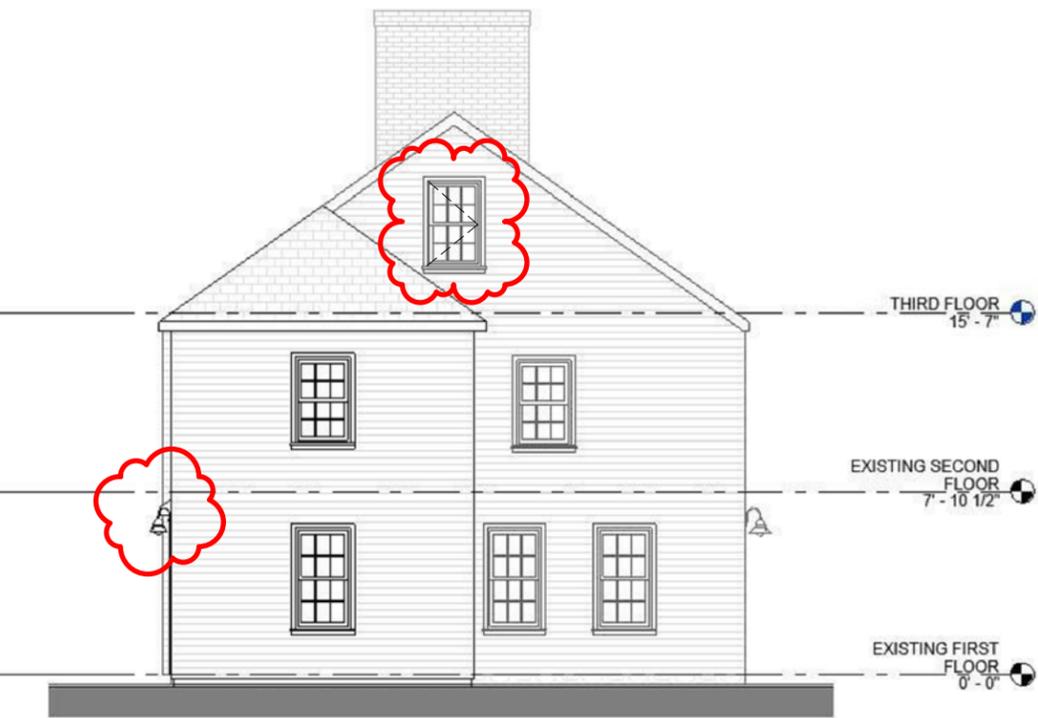


2 EAST ELEVATION
1/4" = 1'-0"

PROPOSED

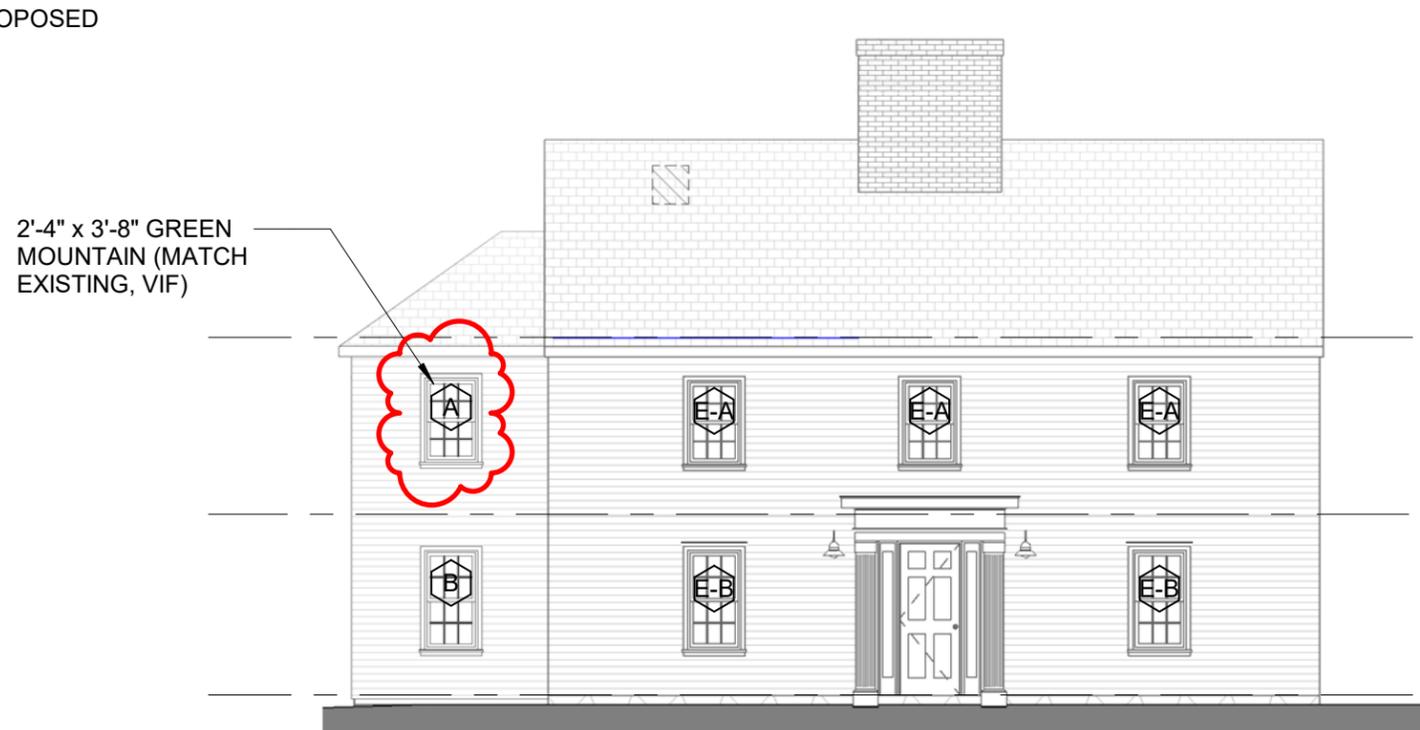

1 NORTH ELEVATION HDC
1/8" = 1'-0"

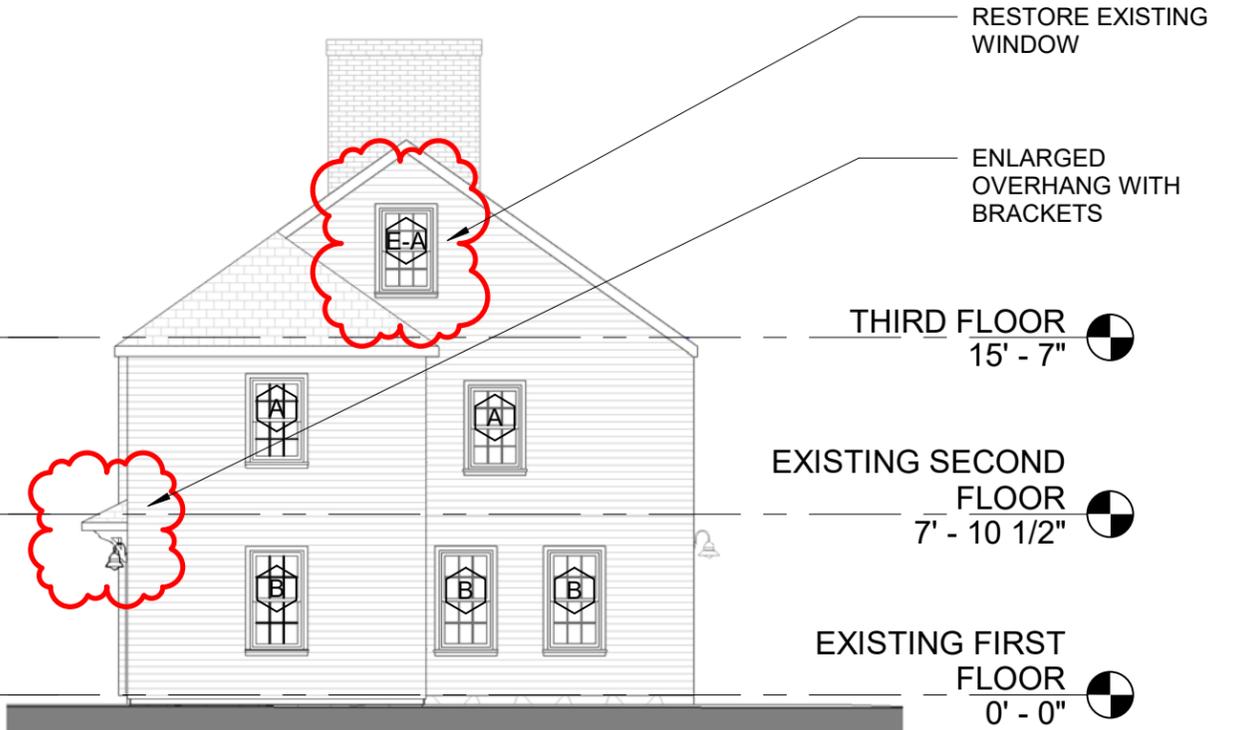

2 EAST ELEVATION HDC
1/8" = 1'-0"

© 2022 McHenry Architecture

WALTON ALLEY ADDITION

1 WALTON ALLEY
PORTSMOUTH, NH 03801

PROPOSED CHANGES

HISTORIC DISTRICT COMMISSION ADMINISTRATIVE
APPROVAL - APRIL 5TH, 2023

McHENRY ARCHITECTURE

4 Market Street
Portsmouth, New Hampshire

A1


03/20/2023
McHA: RD /MG
AS INDICATED

PREVIOUSLY APPROVED



PROPOSED

2'-4" x 3'-8" GREEN MOUNTAIN (MATCH EXISTING, VIF)

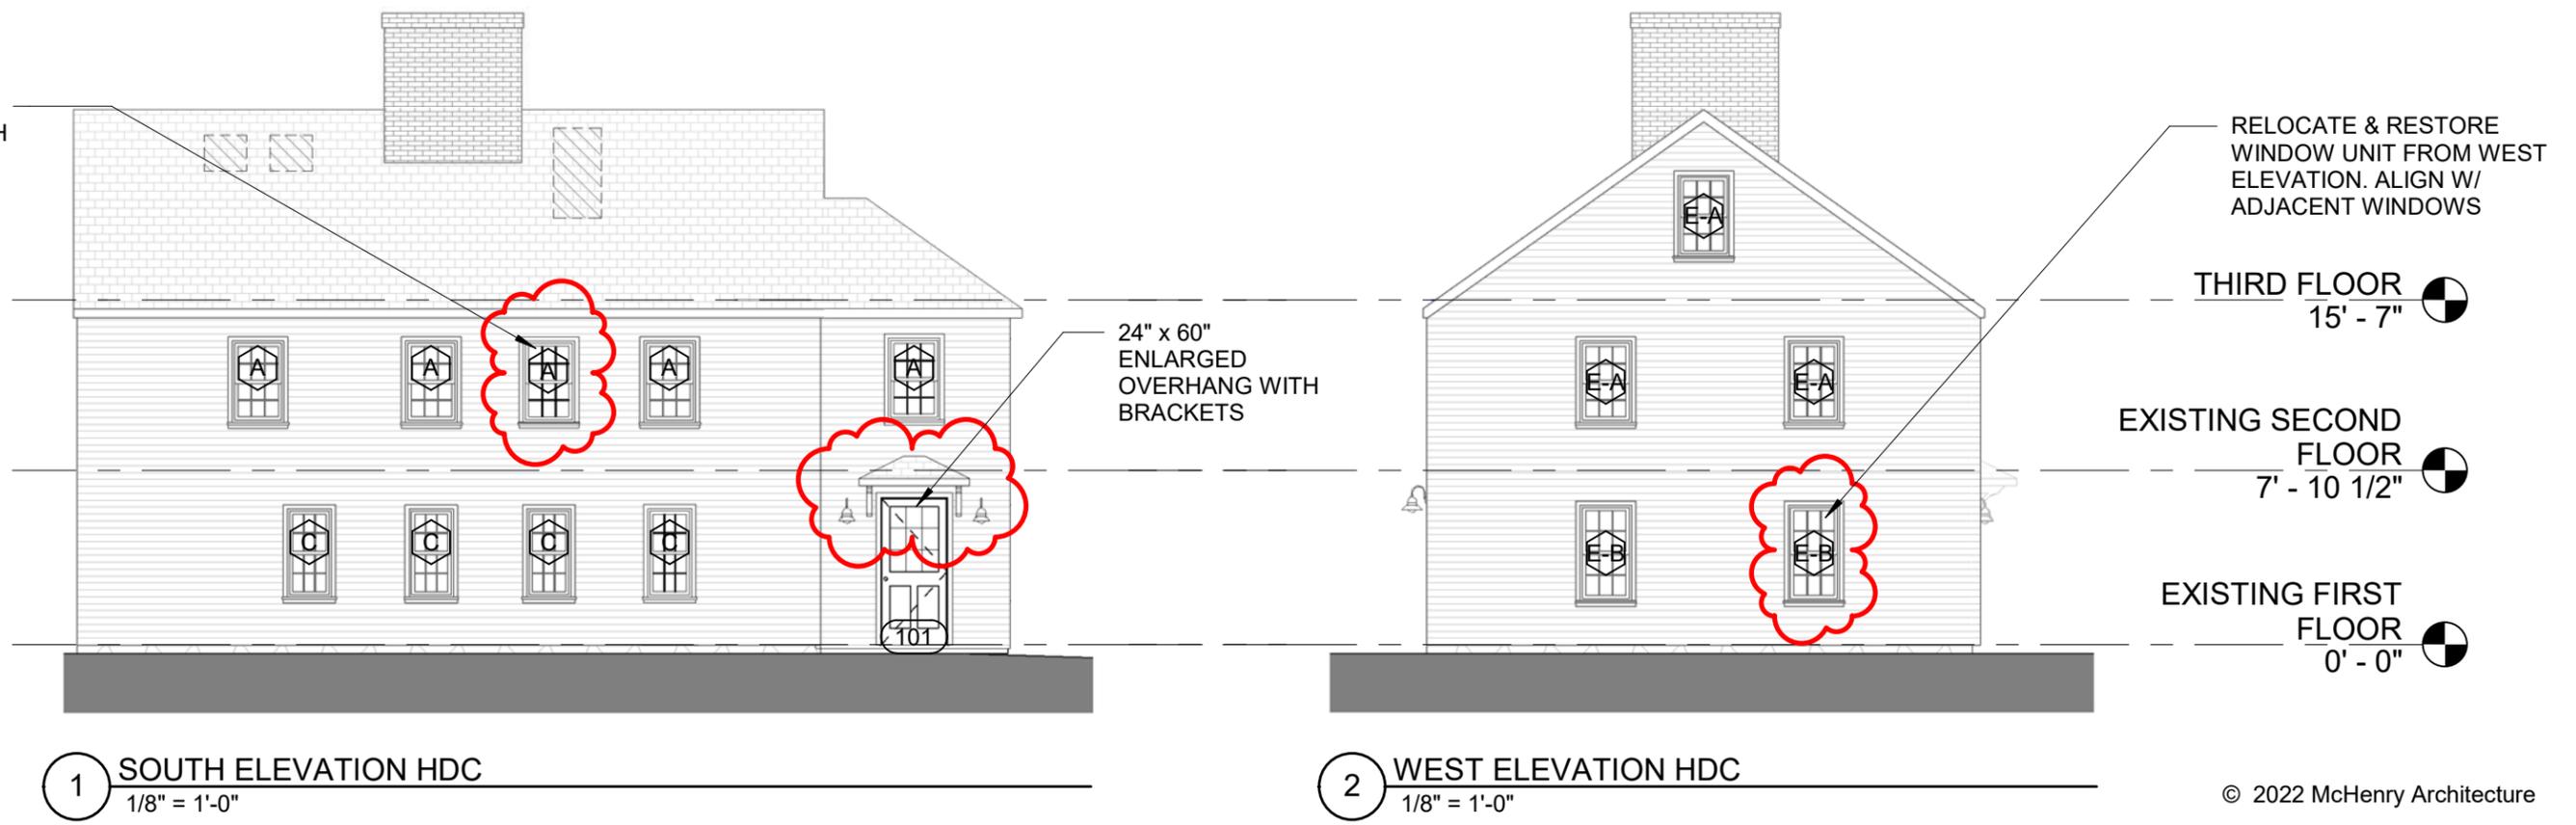

© 2022 McHenry Architecture

WALTON ALLEY ADDITION
 1 WALTON ALLEY
 PORTSMOUTH, NH 03801

PROPOSED CHANGES
 HISTORIC DISTRICT COMMISSION ADMINISTRATIVE
 APPROVAL - APRIL 5TH, 2023

McHENRY ARCHITECTURE
 4 Market Street
 Portsmouth, New Hampshire

A2

03/20/2023
 McHA: RD / MG
 NOT TO SCALE