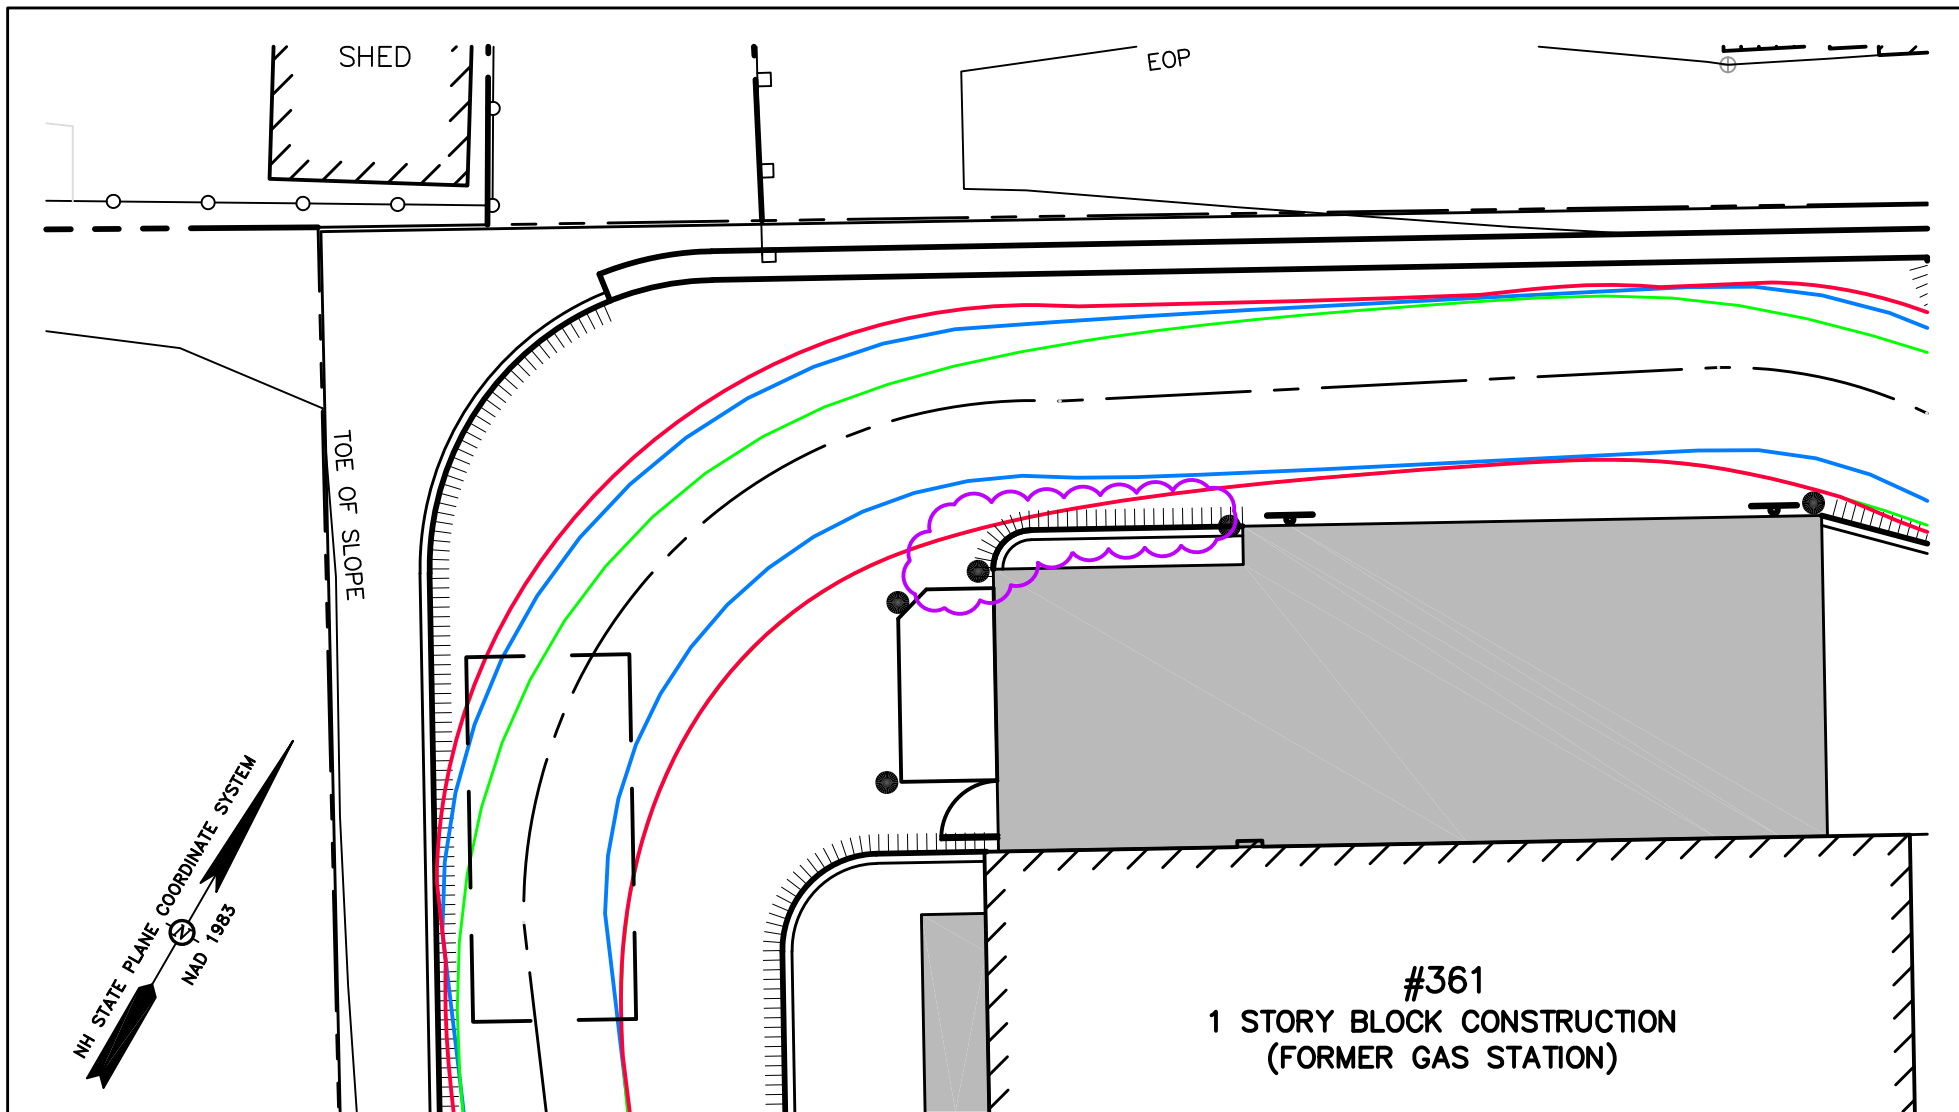
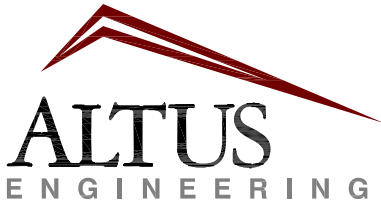


 ALTUS ENGINEERING	DATE: 03/08/23	REV: 	DRAWING REFERENCE: 53536SITE.DWG
	SCALE: 1" = 10'		TITLE: REVISED SKETCH LAYOUT
	DRAWING NUMBER: CSK-001		
	JOB NAME: IT'S GOOD TO BE KNEADED		

133 Court Street
(603) 433-2335

Portsmouth, NH 03801
www.altus-eng.com