

PROJECT NARRATIVE

- BUILD A NEW ADDITION TO THE REAR OF GILLEY'S KITCHEN STRUCTURE, FOR PUBLIC BATHROOMS & CUSTODIAL.
- BUILD 2 NEW FOOD KIOSKS
- INSTALL NEW CEDAR FENCE TO CONCEAL TRASH RECEPTACLES.
- INSTALL NEW LANDSCAPING AND HARDSCAPE TO COORDINATE WITH PREVIOUSLY APPROVED IMPROVEMENTS TO NEWBERRY WAY (aka Haven Court).

SHEET LIST -HDC	
SHEET NO.	NAME
G0.1	COVER
G1.1	SITE PLAN
G1.2	LANDSCAPE PLAN
G1.3	ROOF PLAN
G2.1	ELEVATION, WEST
G2.2	ELEVATION, SOUTH
G2.3	ELEVATION, EAST
G2.4	ELEVATION, NORTH
G2.5	FOOD KIOSKS ELEVATIONS
G3.1	3D BIRDSEYE AXONOMETRIC
G3.2	PERSEPECTIVE from EAST, NEWBERRY WAY
G3.3	PERSEPECTIVE from WEST, FLEET STREET
G7.0	MILLWORK DETAILS

MATERIALS PACKAGE



GILLEY'S FOOD COURT


HISTORIC DISTRICT COMMISSION
PUBLIC HEARING
DECEMBER 2025

NEW BIKE
RACKS
NEW 6' HIGH
CEDAR BOARD
FENCE & GATES


PLANTER
CONCRETE
PAVEMENT


BRICK CITY
SIDEWALK


POURED
COLORED
CONCRETE
PAVEMENT

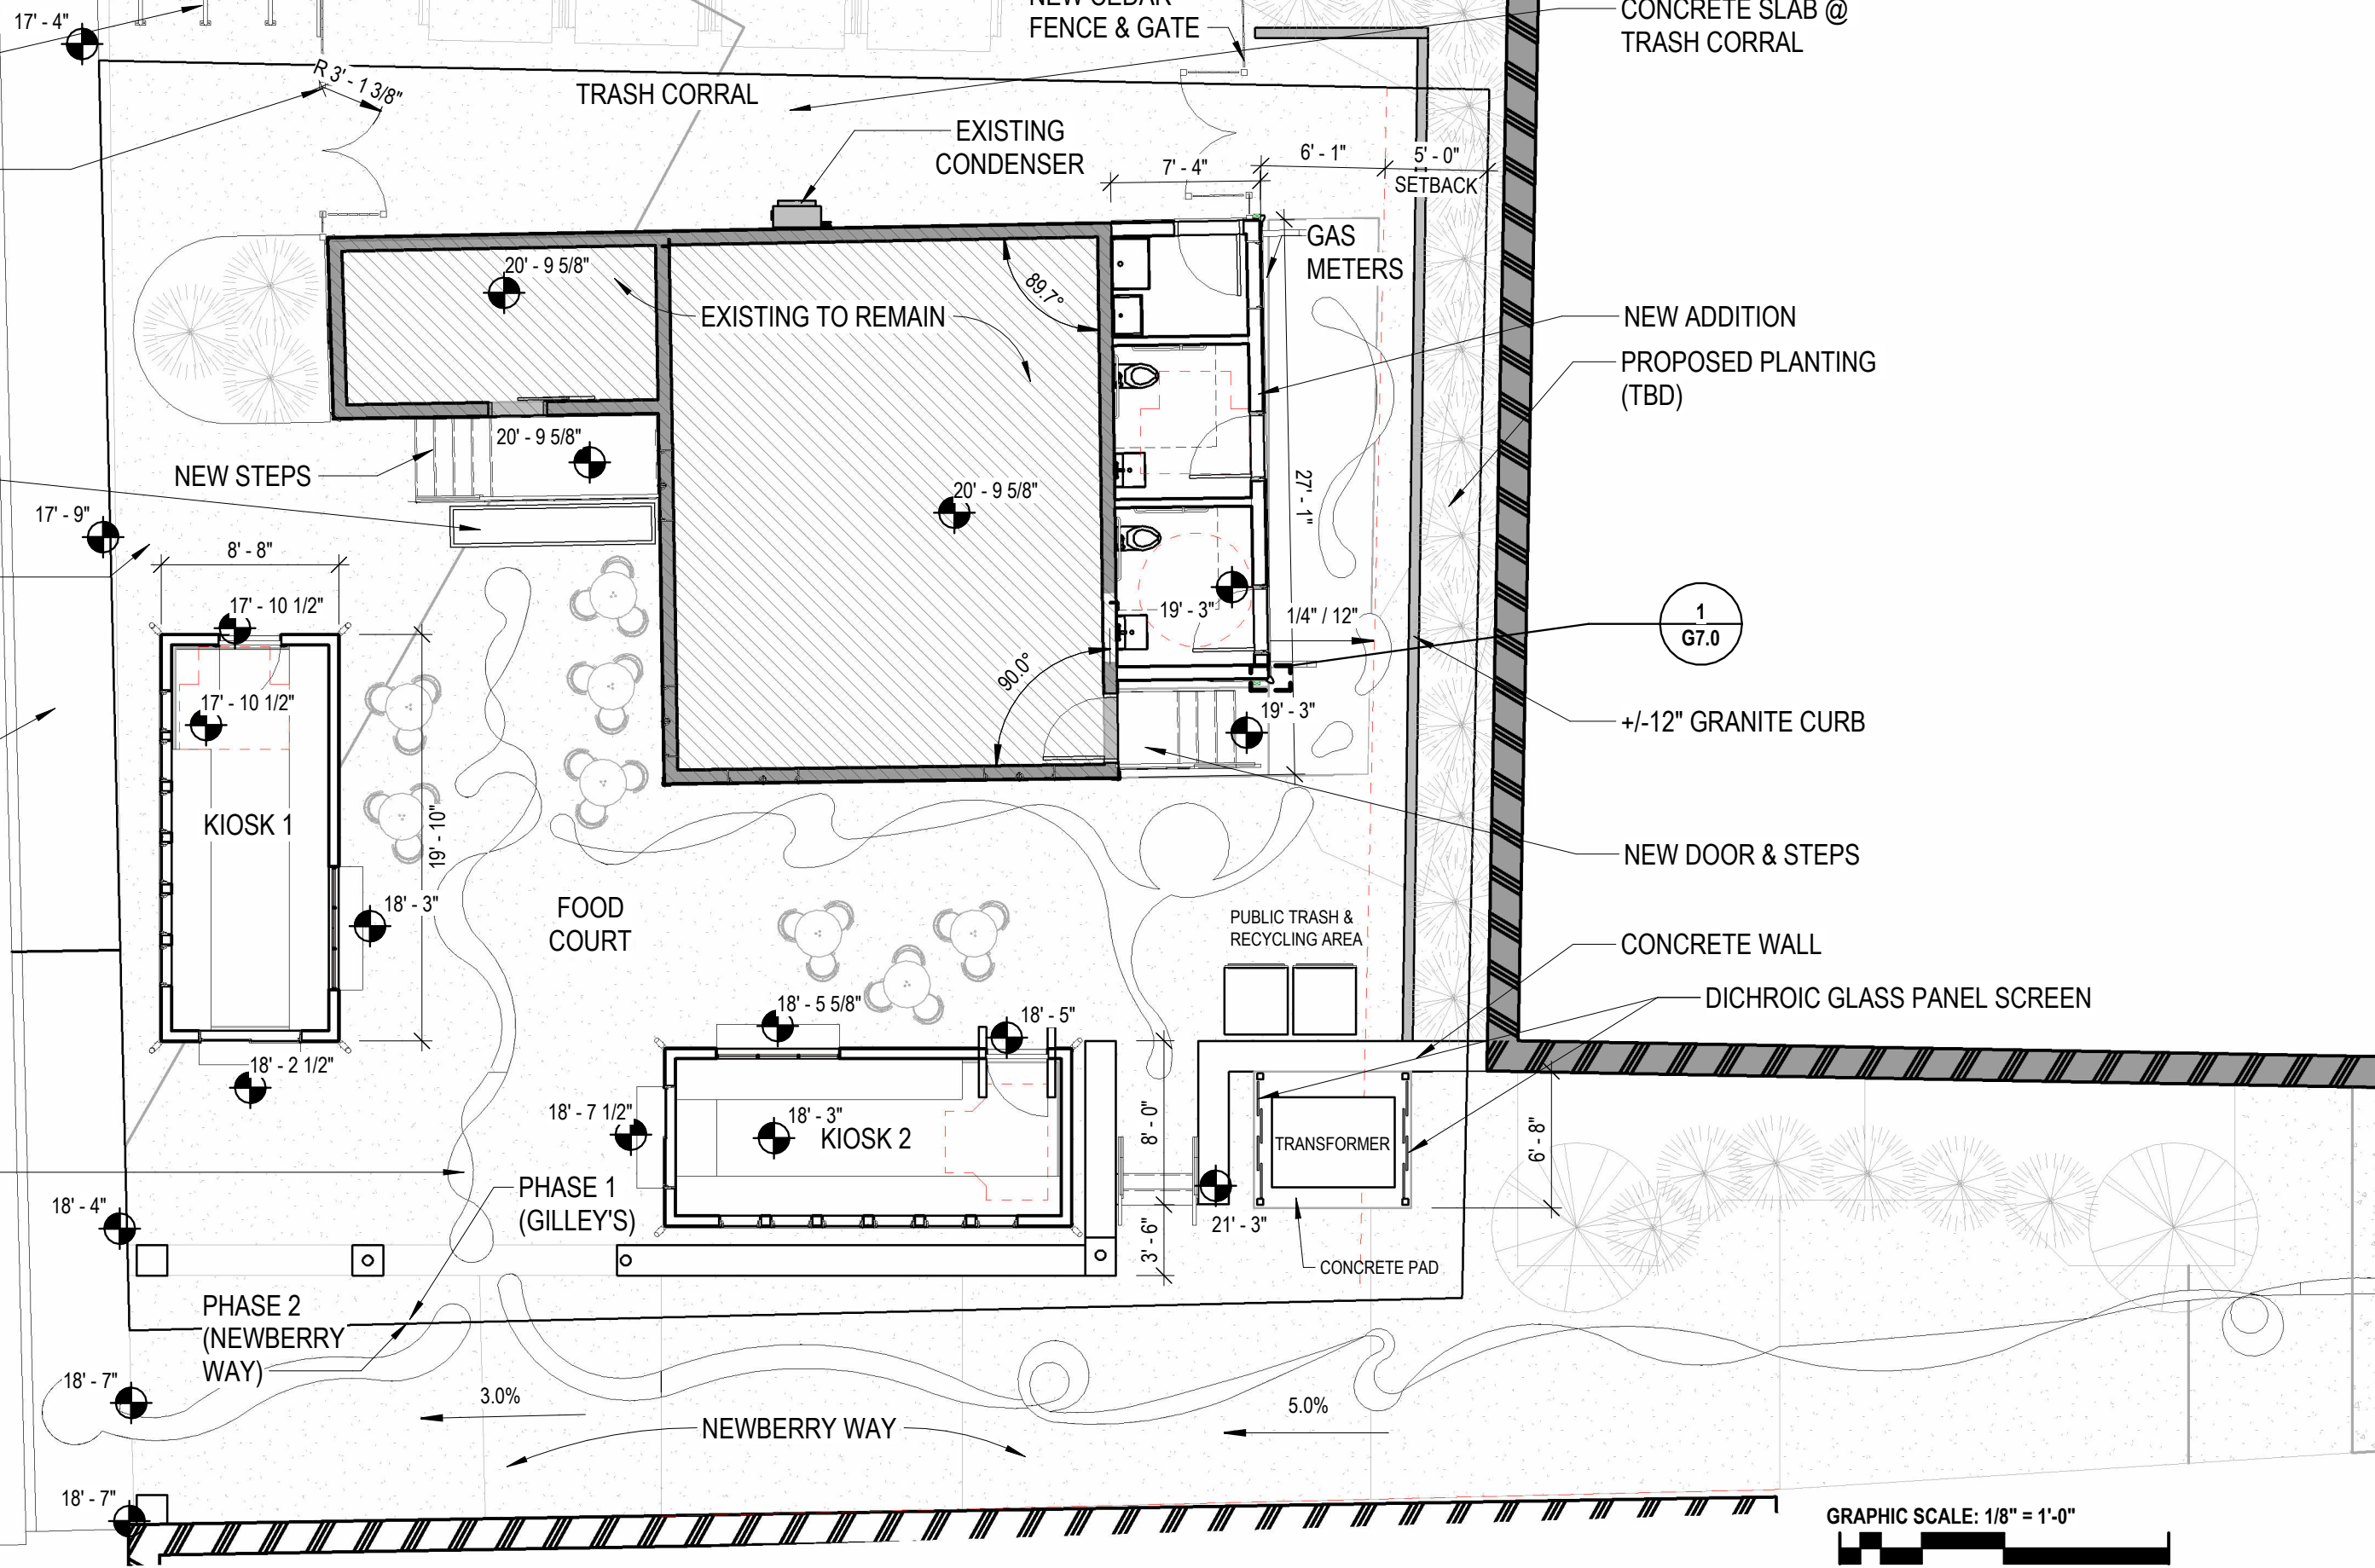


SITE PLAN
GILLEY'S ADDITION

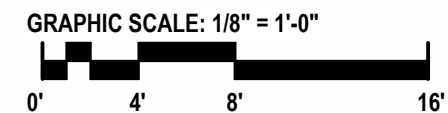

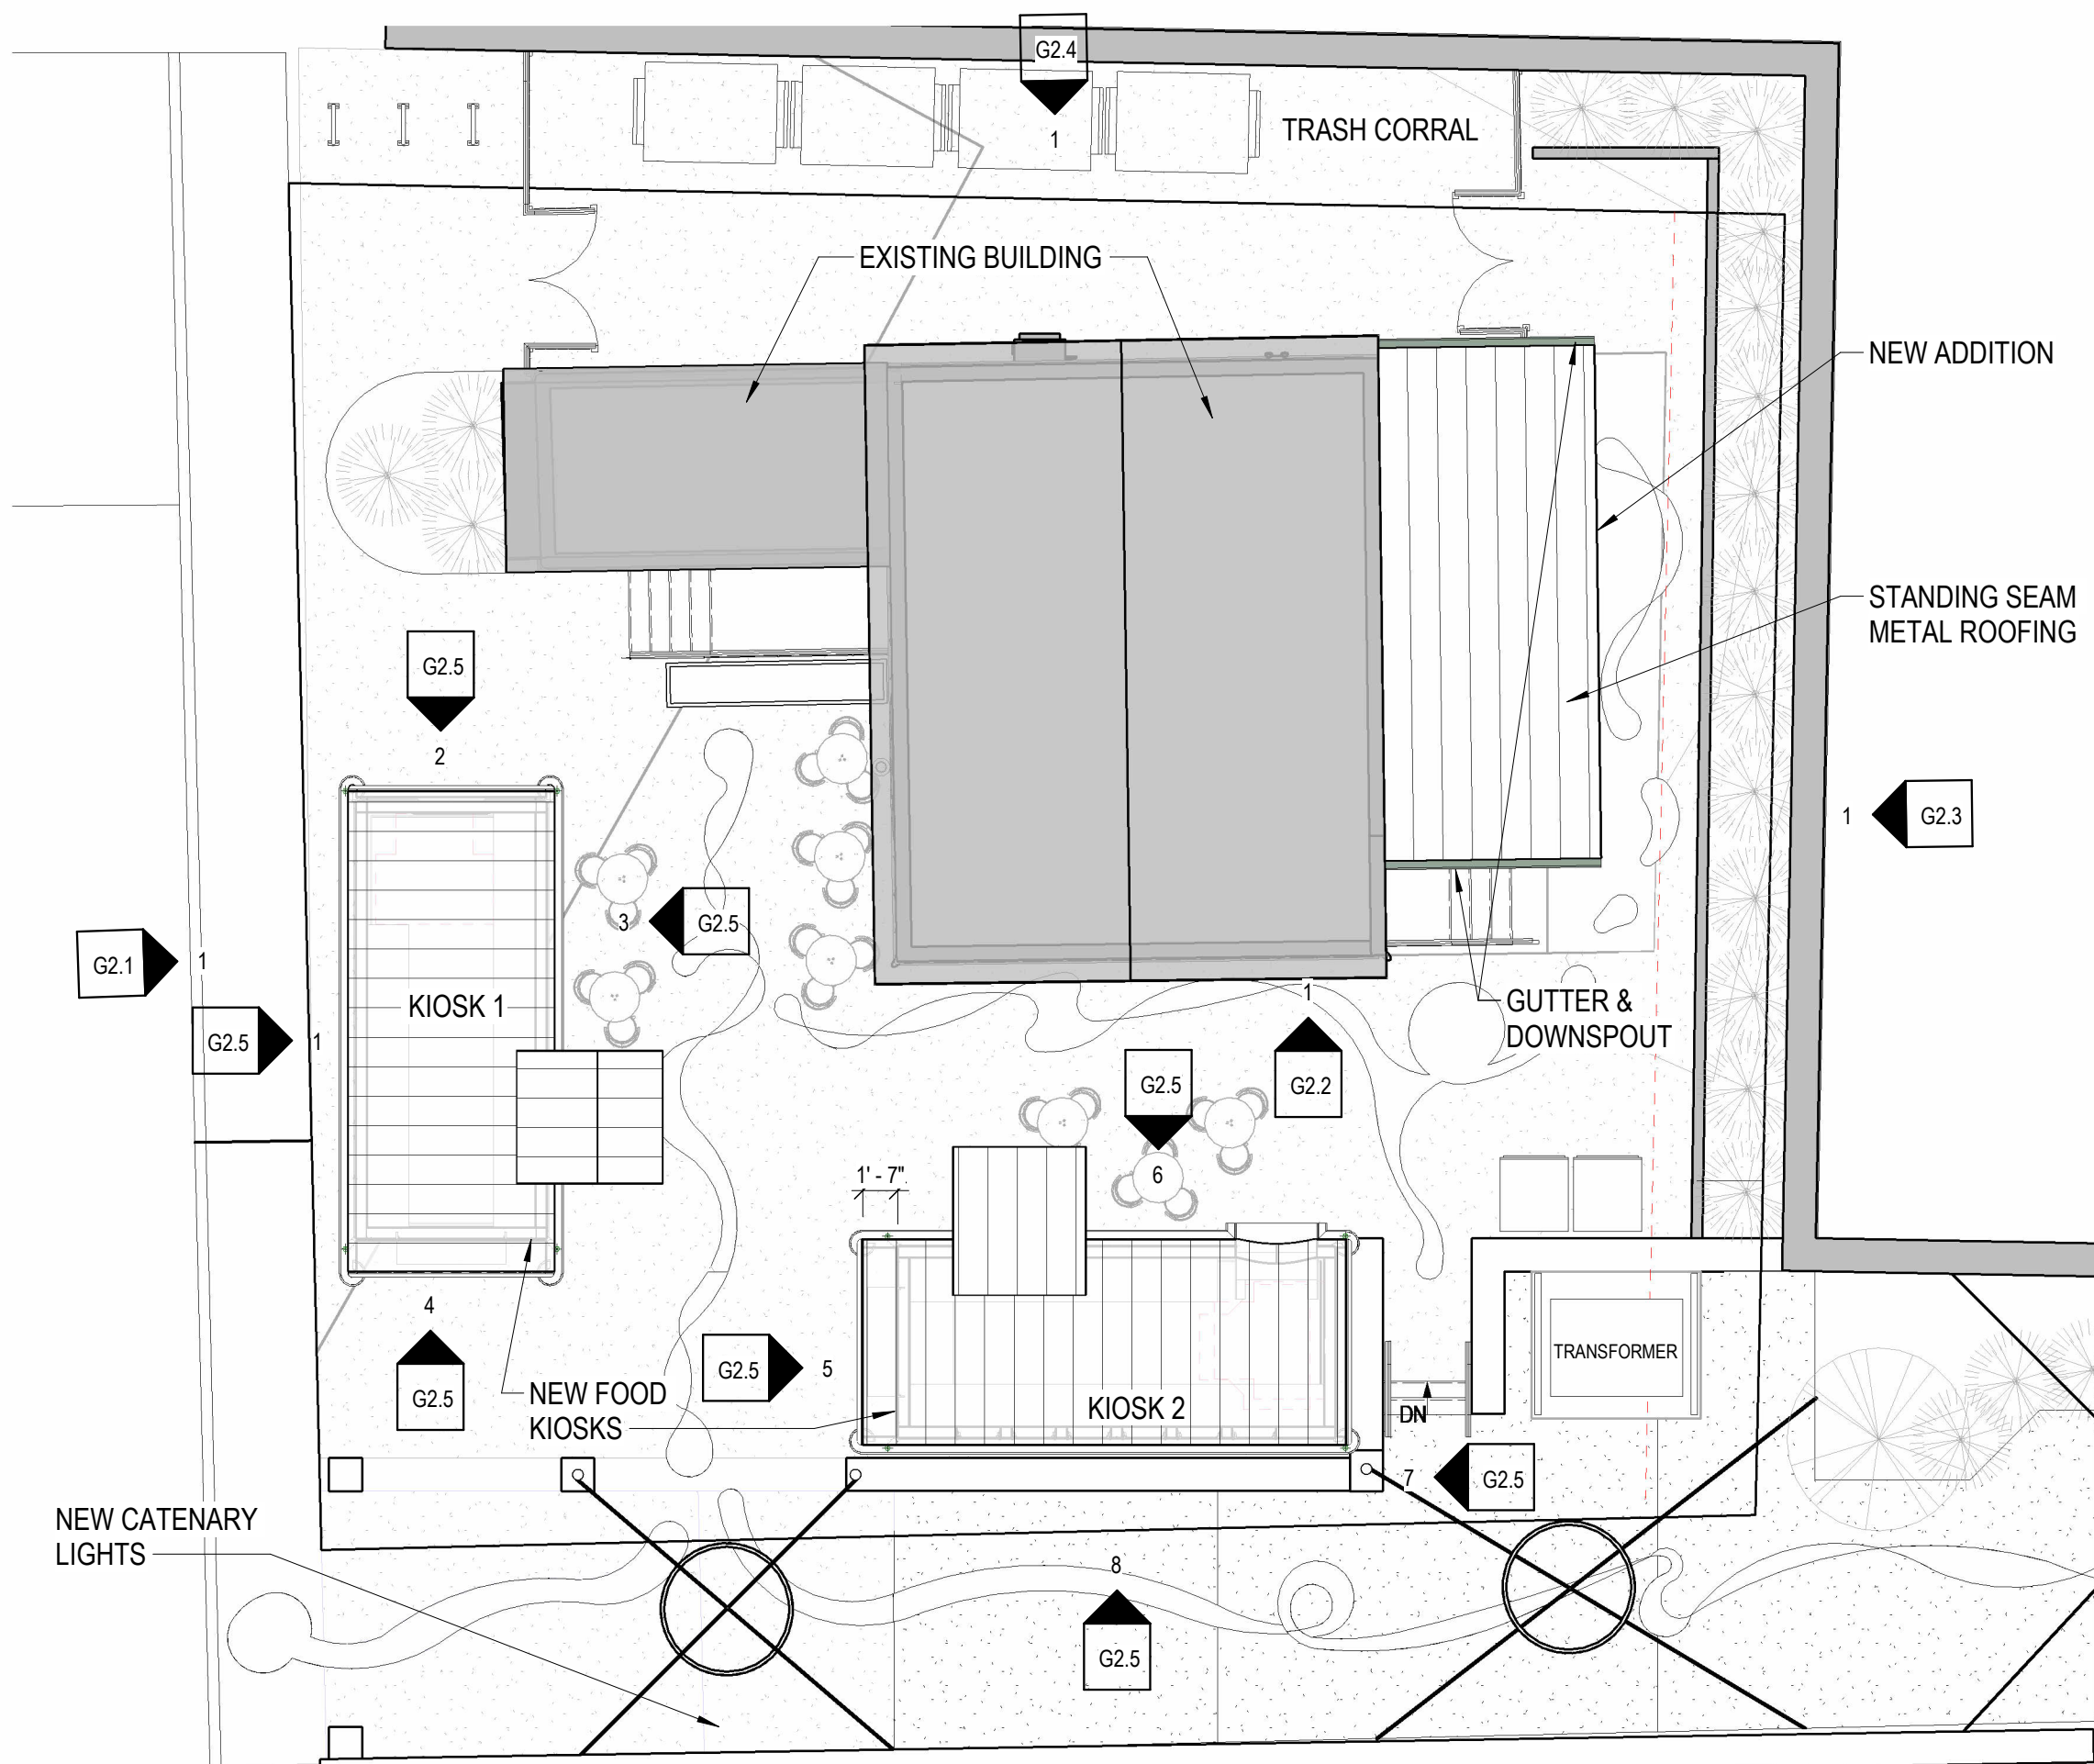


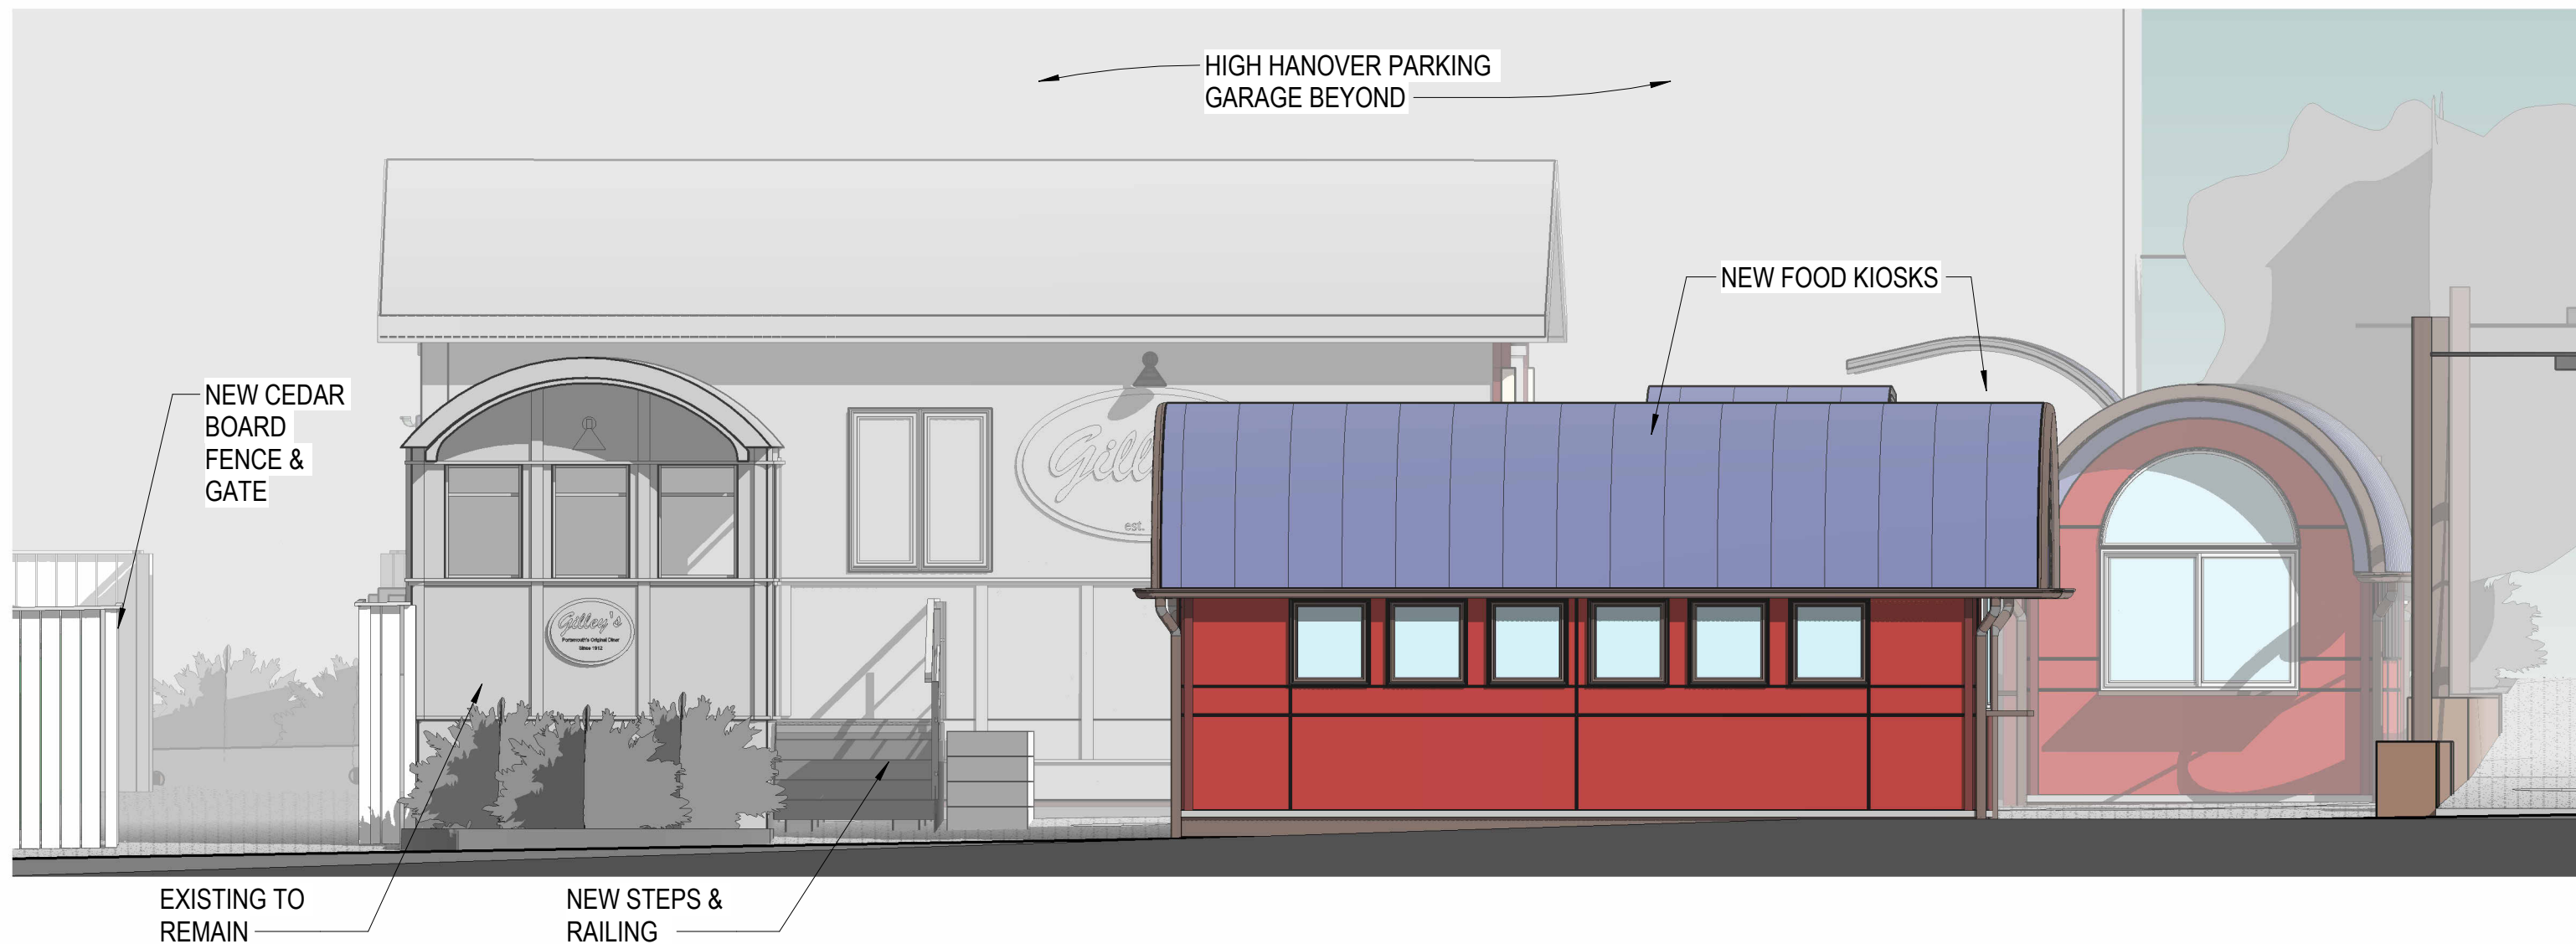


1 GILLEY'S WEST ELEVATION FLEET STREET VIEW
1/4" = 1'-0"

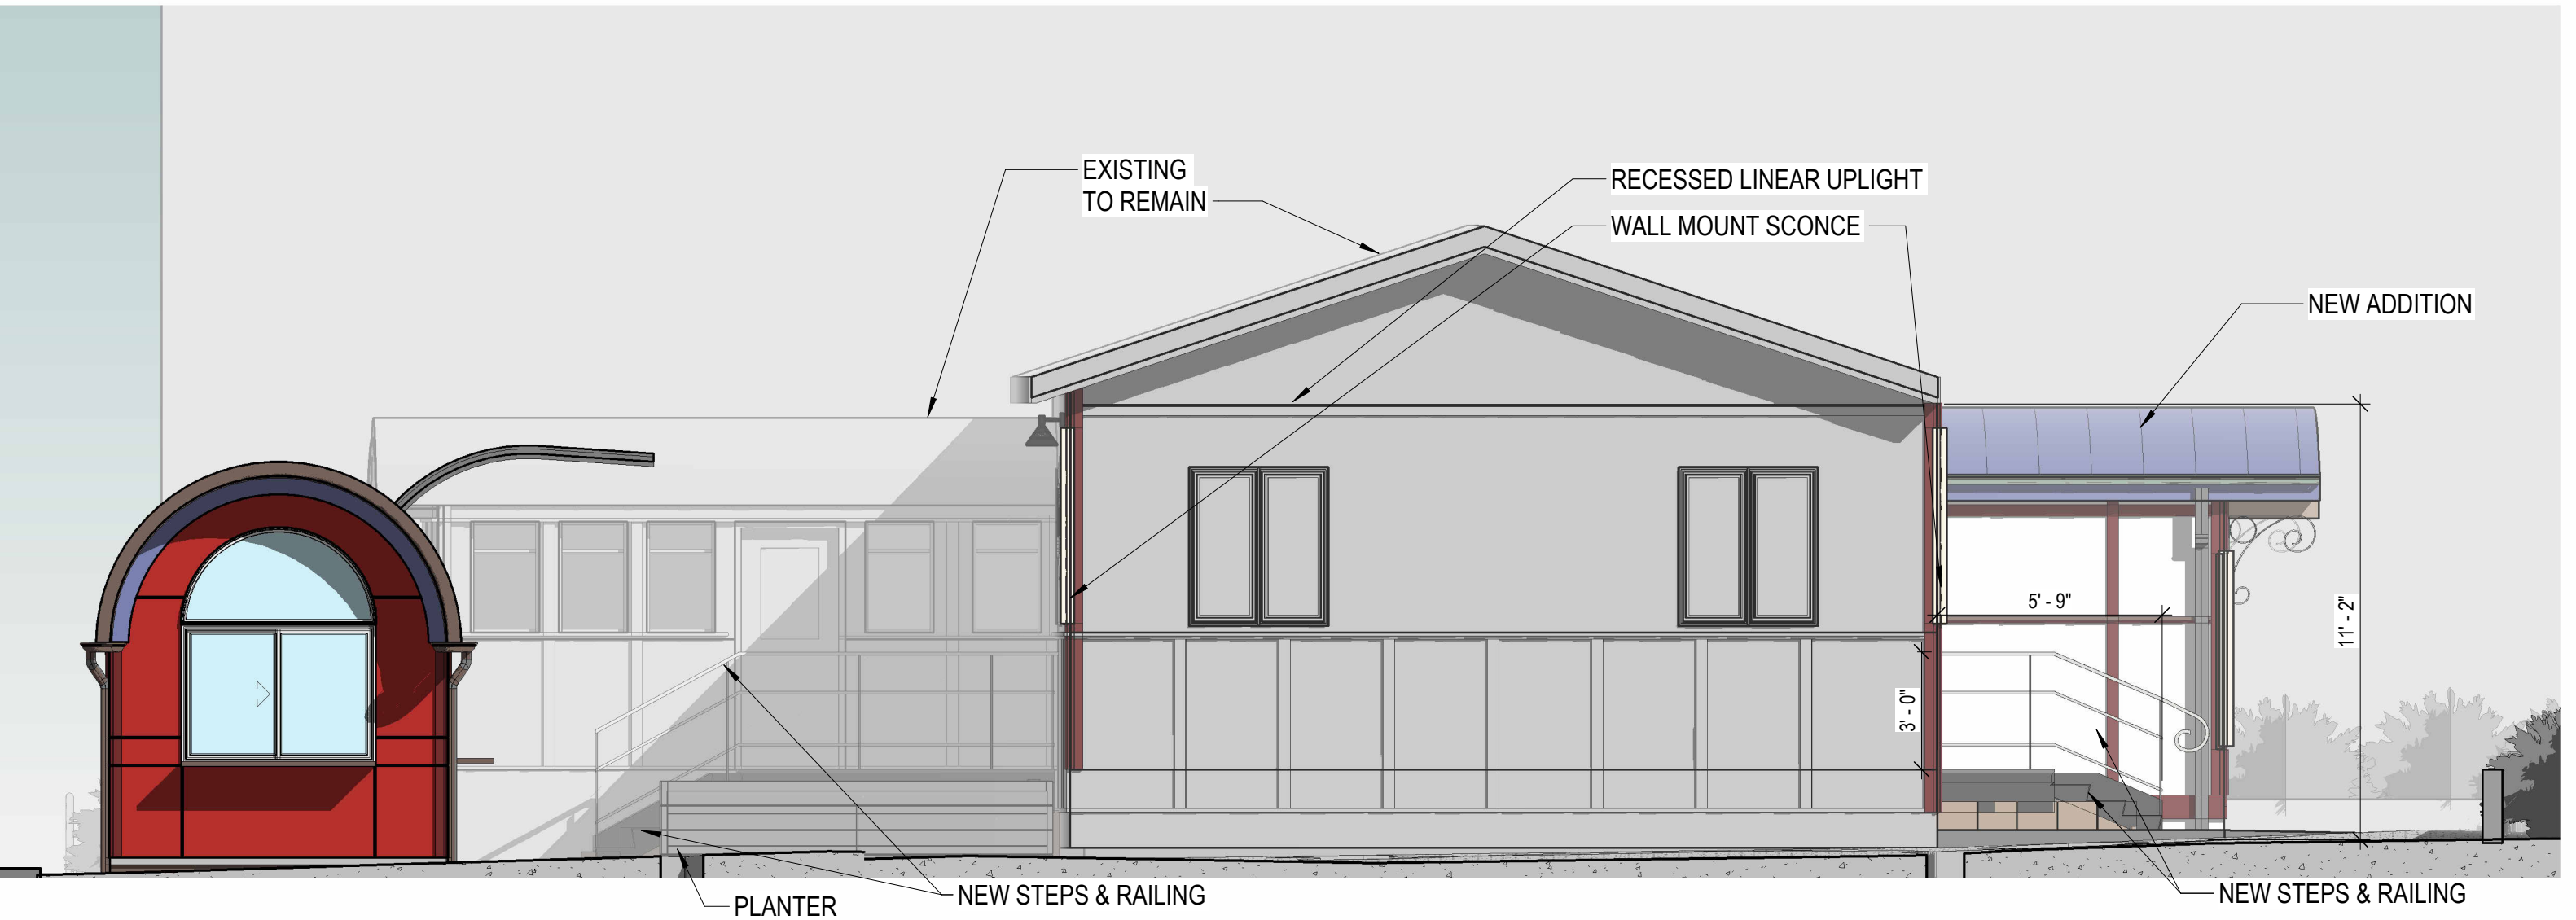

1 GILLEY'S ADDITION - SOUTH ELEVATION
1/4" = 1'-0"

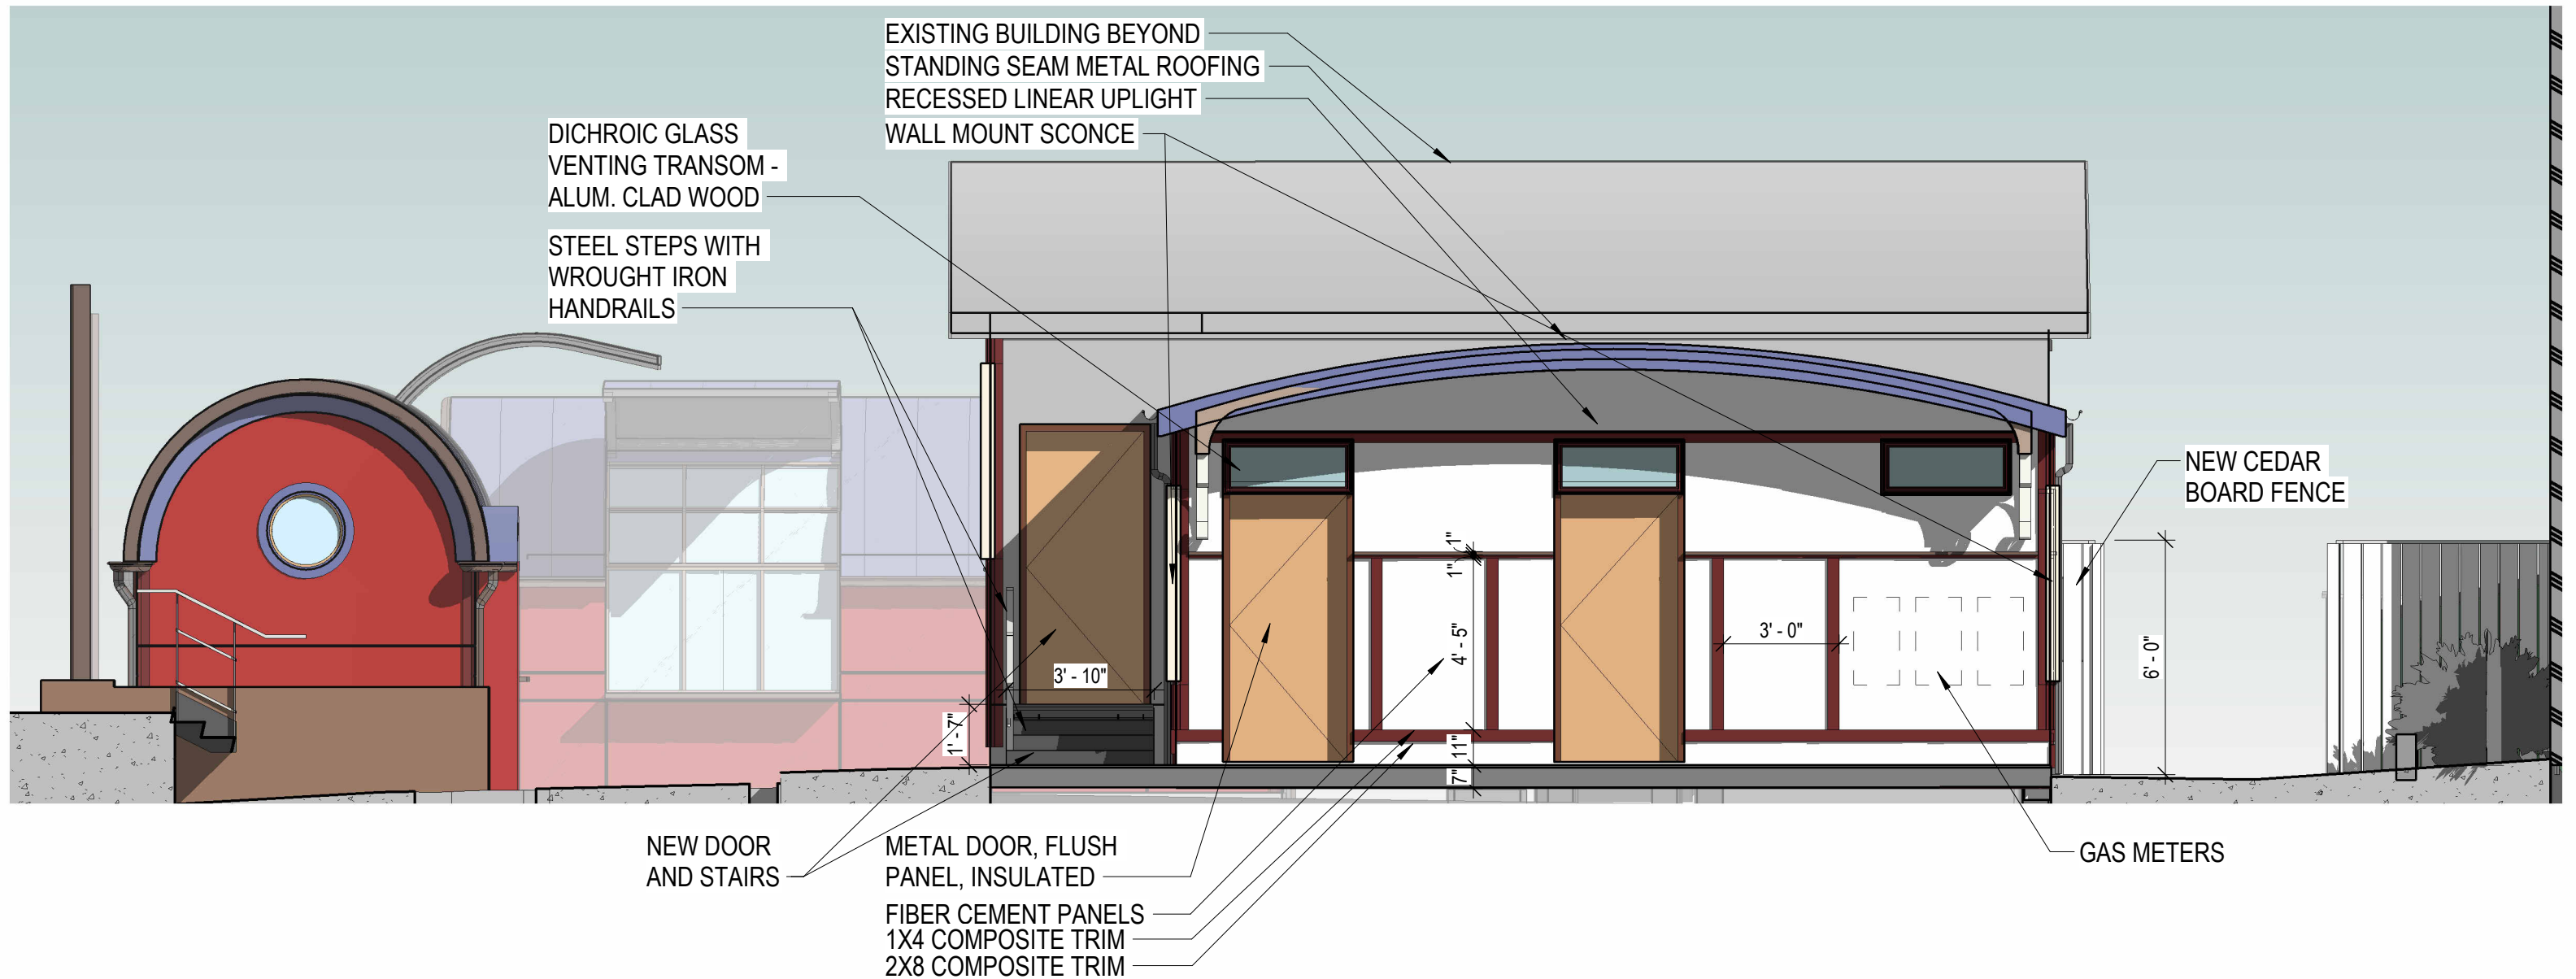

1 GILLEY'S ADDITION - EAST ELEVATION
1/4" = 1'-0"

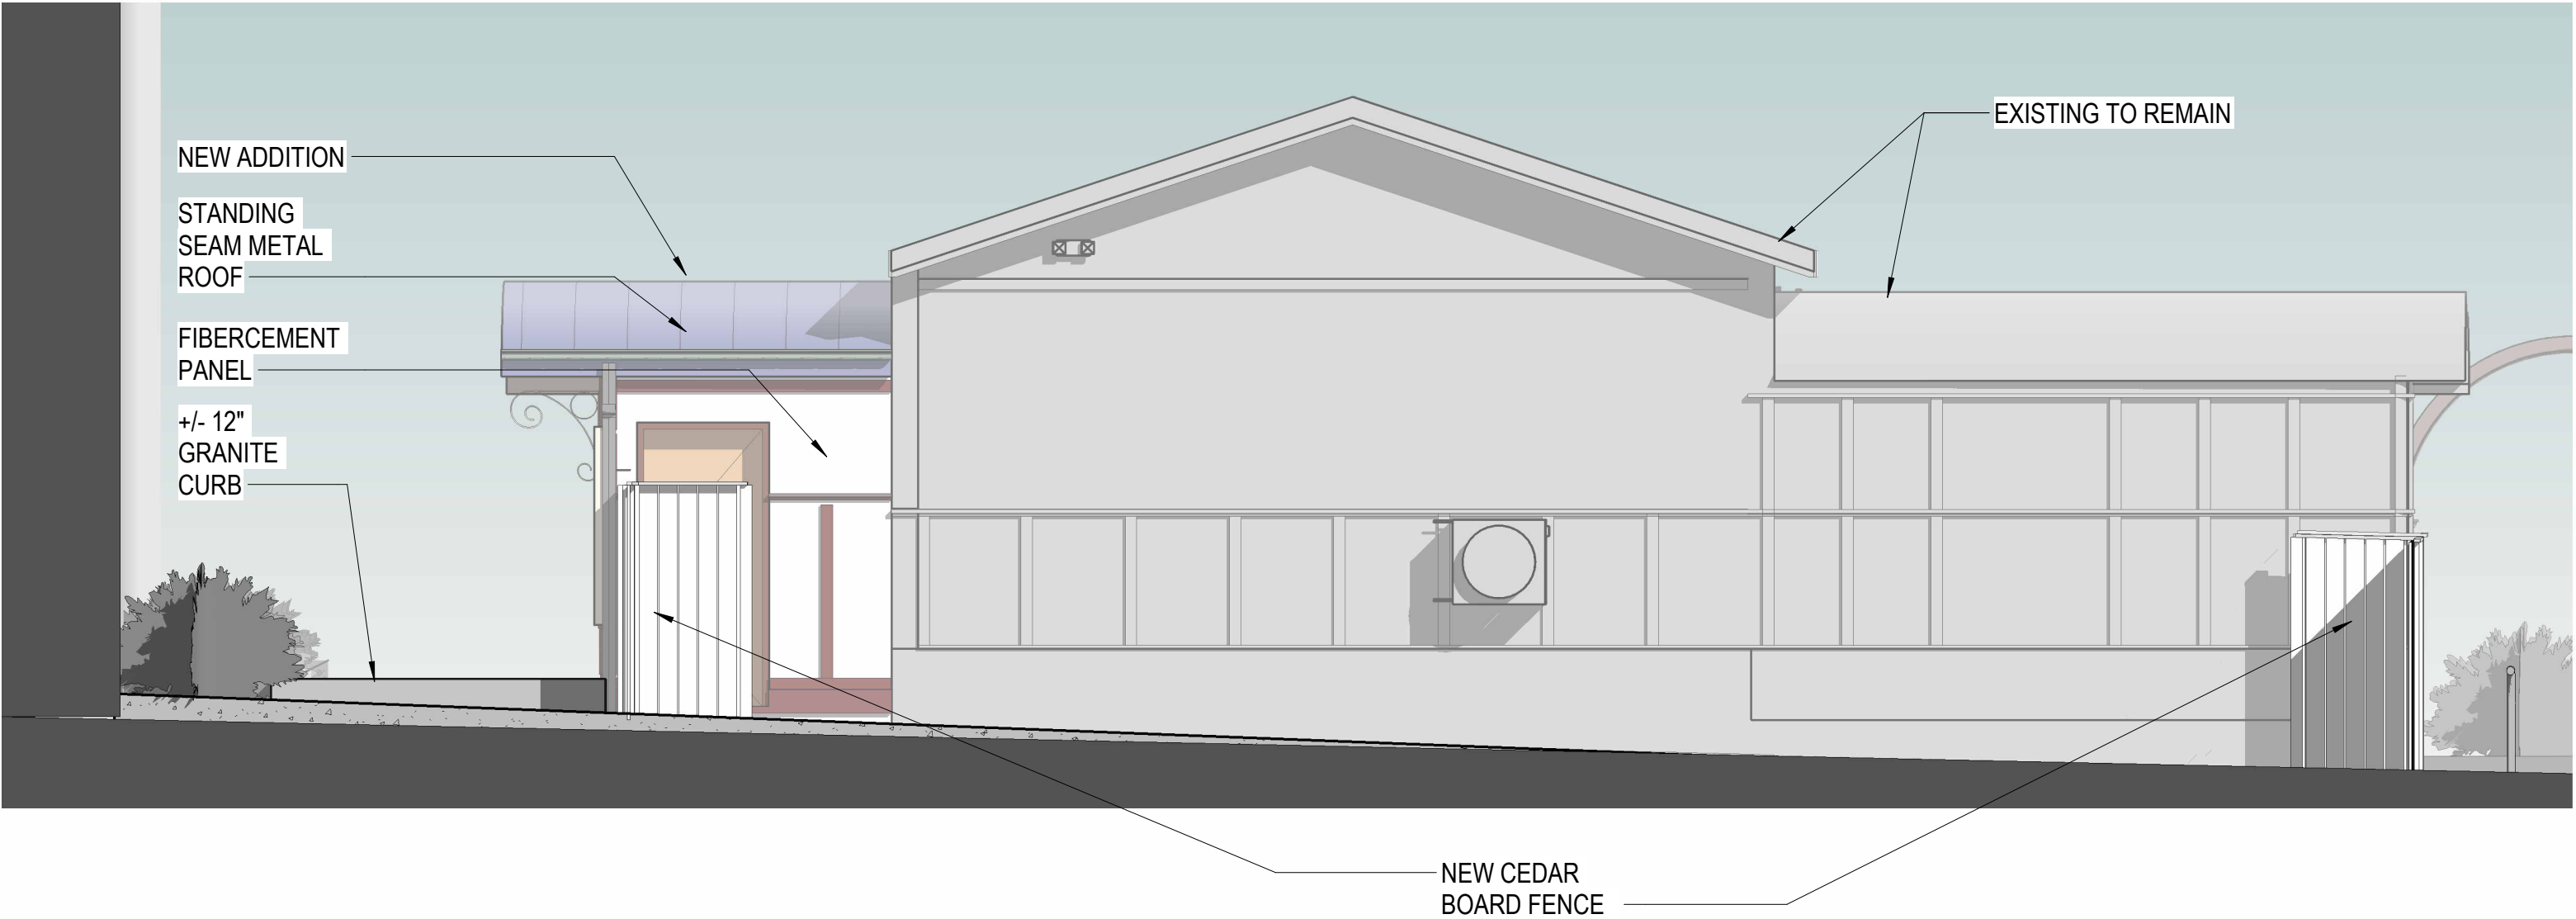


1 GILLEY'S NORTH ELEVATION TRASH ENCLOSURE
1/4" = 1'-0"







1 KIOSK 1 WEST
3/16" = 1'-0"

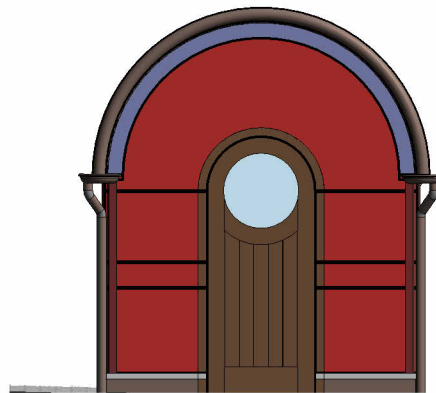


2 KIOSK 1 NORTH
3/16" = 1'-0"

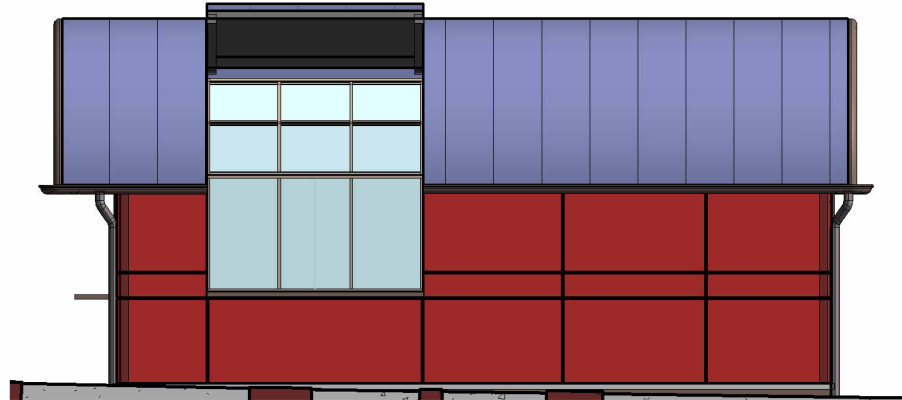


3 KIOSK 1 EAST
3/16" = 1'-0"

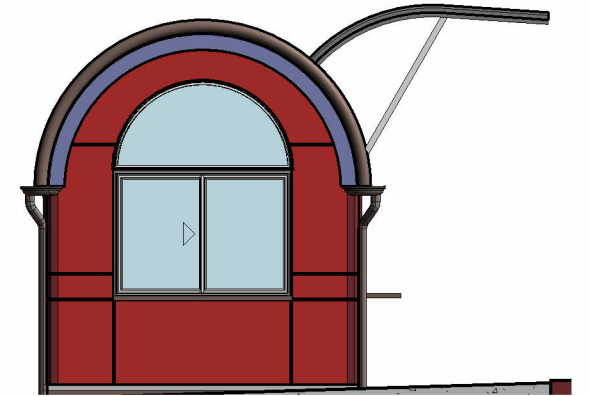


4 KIOSK 1 SOUTH
3/16" = 1'-0"

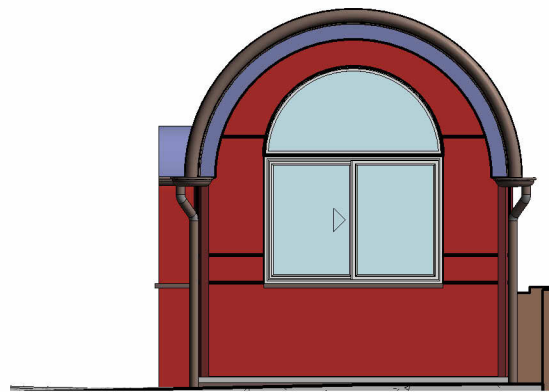


5 KIOSK 2 WEST
3/16" = 1'-0"

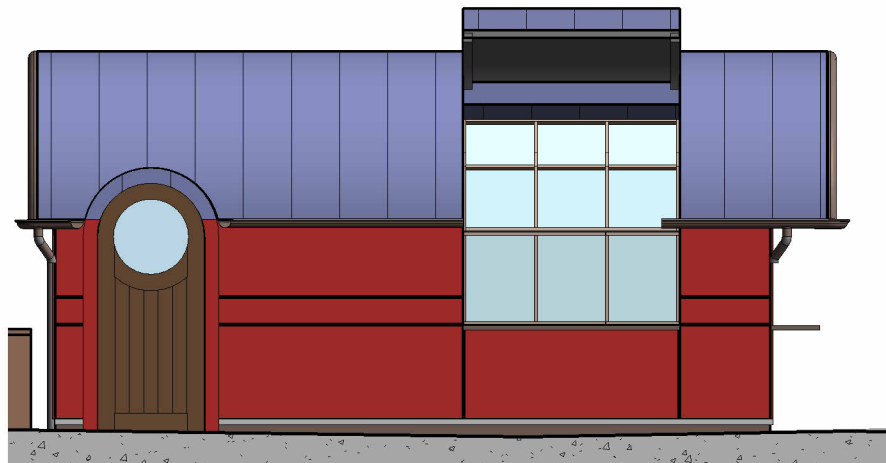

6 KIOSK 2 NORTH
3/16" = 1'-0"

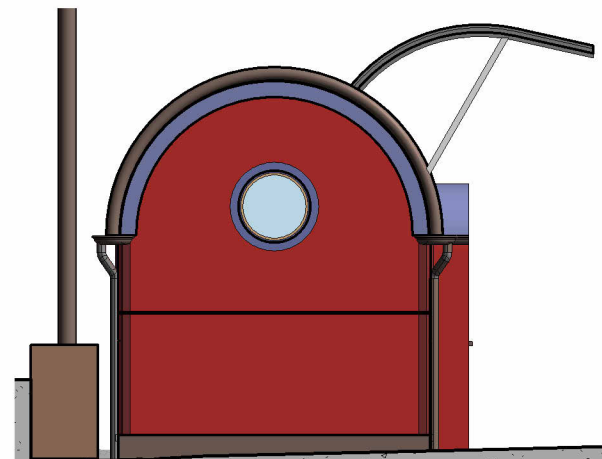

7 KIOSK 2 EAST
3/16" = 1'-0"

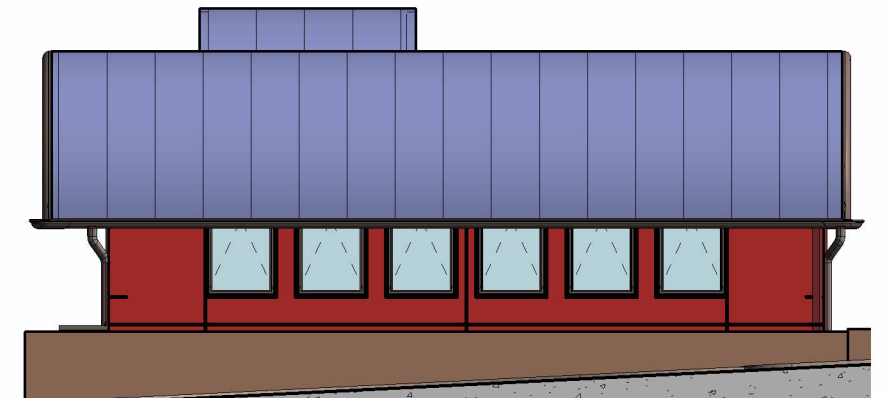

8 KIOSK 2 SOUTH
3/16" = 1'-0"









AT THE BACK OF GILLEY'S LOOKING TOWARD FLEET STREET



AT THE FRONT OF GILLEY'S LOOKING TOWARD NEWBERRY WAY

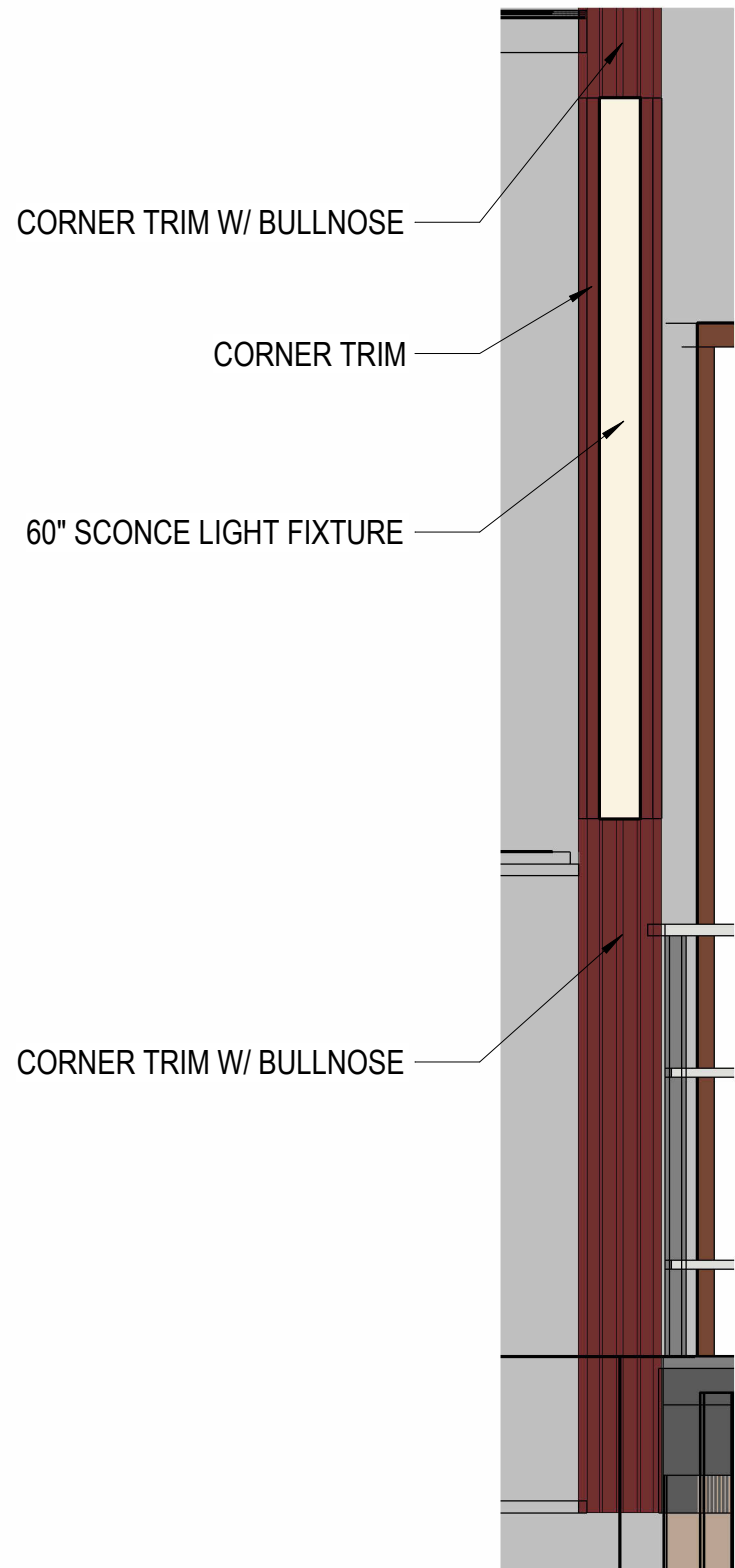

2 CORNER TRIM AND SCONCE ELEVATION - @ EXISTING BUILDING ADDITION
3/4" = 1'-0"

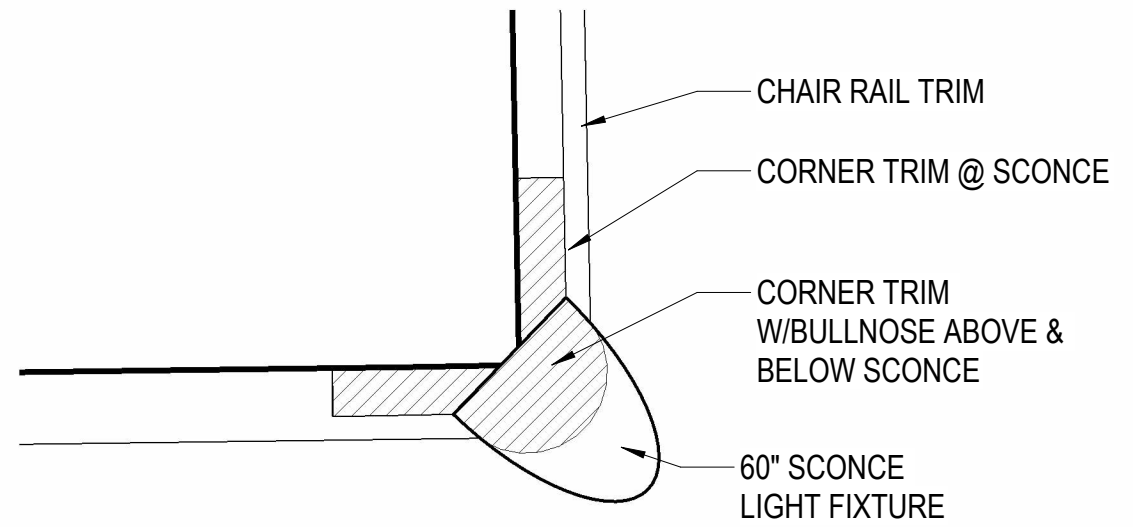

1 WALL CORNER TRIM AND SCONCE DETAIL - PLAN VIEW @ EXISTING BUILDING ADDITION
3" = 1'-0"

Materials Schedule				
Sheet	Material	Manufacturer	Model/Make	Finish/Color
Bathrooms Addition				
1	Fiber Cement Panels	American Fiber Cement Corp.	Solid	Luna
2	Trim/Beadboard	Boral, TruExterior	Cove/Dutch Lap	Painted, to match existing trim
3	Metal Roofing	ATAS International Inc.	PC System	Regal Blue panel w/ standing steam
4	Gutter	K&M Sheet Metal	K Style 'Ogee' Gutter	Copper
5	Doors	TruDoor	Transom, dichroic glass	Steel, painted
6	Granite Benches	Swenson Granite	Benches	Carolina Coral & Autumn Pink
7	Lighting	Sternberg Lighting	Cambridge Series	Black
8	Railing	Custom	Wrought iron	Black
9	Pavers	Swenson Granite	Pavers	Grey
Food Kiosks				
10	Metal Composite Panels	Aluca Bond	Plus	Red Fire
11	Windows	Pella	Reserve Contemporary	Alum Clad, aged copper
12	Doors	Custom	Wood, Arch Top, round lite	Clear finish, Walnut
13	Gutter	Riverside Sheet metal	Round, Radius	Copper, aged
14	Metal Roofing	ATAS International Inc.	PC System	Regal Blue panel w/ standing steam




Cembrit **Solid**

Cembrit Solid is a through-colored panel with an acrylic paint surface. It's designed this way so it closely matches the surface's acrylic paint layer. This means if you choose the Solid product line for your façade, every edge of the board will feature the same hue as the surface color, giving the wall an unblemished appearance.



S 030
Mercury

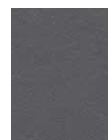


S 071
Orcus

Grays



S 101
Pluto

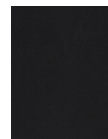

S 131
Juno



S 151
Pallas



S 191
Erebus

Blacks



S 212
Luna



S 282
Saturn

Whites



S 334
Jupiter



S 353
Mars

Reds



S 515
Venus



S 525
Triton

Yellows




S 606
Rhea



S 616
Ceres




S 656
Terra

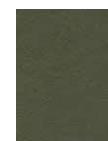


S 676
Callisto

Greens

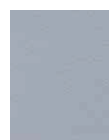

S 747
Neptune

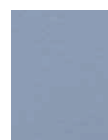

S 757
Mimas

Blues



V-RUSTIC

The V-Rustic profile features a deep "V" groove that creates an appealing shadow line effect.

Smooth Finish

Nominal Size	Actual Thickness (A)	Actual Width (B)	Reveal (C)
1 x 6	11/16"	5-1/2"	5"
1 x 8	11/16"	7-1/2"	7"
1 x 10	11/16"	9-1/2"	9"




COVE/DUTCH LAP

The Cove/Dutch Lap profile features a subtle curve that creates a unique, eased appearance.

Smooth Finish

Nominal Size	Actual Thickness (A)	Actual Width (B)	Reveal (C)
1 x 6	11/16"	5-1/2"	4-31/32"
1 x 8	11/16"	7-1/4"	6-23/32"
1 x 10	11/16"	9-1/4"	8-23/32"

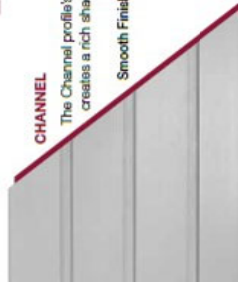


CHANNEL

The Channel profile's wide groove creates a rich shadow line effect.

Smooth Finish

Nominal Size	Actual Thickness (A)	Actual Width (B)	Reveal (C)
1 x 6	11/16"	5-1/2"	4-31/32"
1 x 8	11/16"	7-1/4"	6-23/32"
1 x 10	11/16"	9-1/4"	8-23/32"

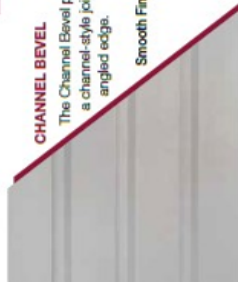

CHANNEL BEVEL

The Channel Bevel profile features a channel-style joint with an angled edge.

Smooth Finish

Nominal Size	Actual Thickness (A)	Actual Width (B)	Reveal (C)
1 x 6	11/16"	5-1/2"	4-31/32"
1 x 8	11/16"	7-1/2"	6-31/32"
1 x 10	11/16"	9-1/2"	8-31/32"



Tri-Exterior Siding comes pre-primed and does require paint.

Accessories

Tri-Exterior® Siding & Trim Accessories make it easy to create polished, professional-looking siding and trim installations. Decorative yet functional, the poly-ash accessories are designed to go where other materials can't, making them the perfect complement to cedar, fiber cement and other traditional siding products, as they are suitable for ground and masonry contact.



SKIRT BOARD

Provides a decorative yet functional way to create the required clearance between siding and grade.

Available Finishes:

- Smooth
- Woodgrain

Nominal Size	Actual Thickness (A)	Actual Width (B)
1 x 6	3/4"	5-1/2"
1 x 8	3/4"	7-1/4"
5/4 x 6	1"	5-1/2"
5/4 x 8	1"	7-1/4"



WINDOW POCKET RABBETED TRIM

The rabbeted groove helps trim to sit flush over the window's nailing flange, eliminating the need for cuts or shims.

Available Finishes:


- Smooth
- Woodgrain

Nominal Size	Actual Thickness (A)	Actual Width (B)	Window Pocket (W x H)
5/4 x 4	1"	3-1/2"	3/16" x 1-7/8"
5/4 x 6	1"	5-1/2"	3/16" x 1-7/8"
5/4 x 8	1"	7-1/4"	3/16" x 1-7/8"







STANDING SEAM

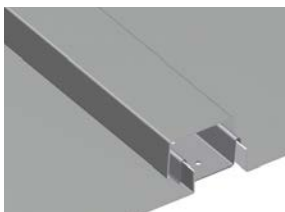

1" BATTEN

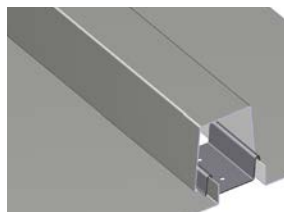

2" BATTEN

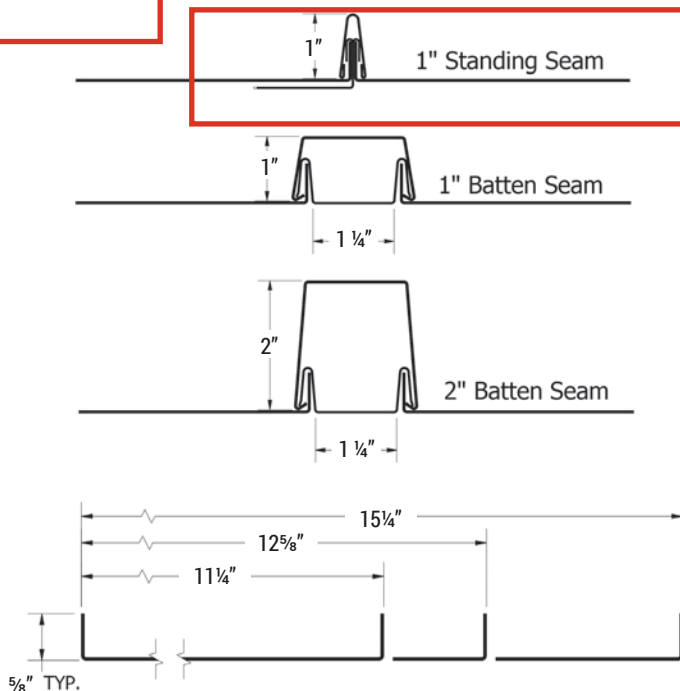**SKU:**

Panel: PCP110, PCP120, PCP150, PCP999

Seam: PCS114

Batten: PCB001, PCB002

Copper: PCP147

Material:

.032, .040 aluminum;
 22*, 24 ga. metallic coated steel;
 16 oz. copper* (PCP147 only)

Panel Coverage:

11 1/4", 12 5/8", 14 5/8"†, 15 1/4"

Custom widths available

†Copper and Dark Bronze Anodized only

Minimum Panel Length:

2'-0" for straight, 3'-0" for curved

Seam Height:

Standing Seam: 1"

Batten Seam: 1" x 1 1/2" or 2" x 1 1/2"

Available:

Straight, Tapered, Curved‡ (Concave, Convex)

‡Available in standing seam only

Texture:

Smooth or Embossed

Minimum Slope:

3:12



*Subject to minimum quantities and longer lead time.
 Inquire for availability.

Application:

- Two-part system that consists of the flat panel, and a separate seam or batten
- Seam is snapped over the clips, concealing the fastening system
- PC™ System panels are not structural and must be applied to a solid substrate
- Precision leveling prior to forming
- Fasteners and clips allow panels to float without causing stress
- Crating for job site handling/staging

Performance Standards:


- Tested in accordance with UL 790/ASTM E 108, UL 580, ASTM E 283, ASTM E 331, UL 2218, ASTM E 84 Flame Spread
- High reflectivity of panels which increases energy efficiency

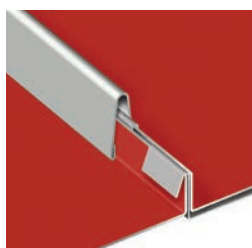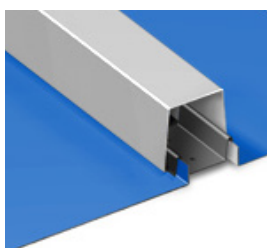

Mix and match colors of the flat panel and standing seam or batten seam for a unique aesthetic.



PC System in Custom Yellow and Regal Blue

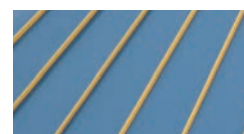

SMOOTH



EMBOSSED






















For more information: Visit www.atas.com/pc



STOCK COLORS (PVDF Finish)

PVDF resin based coatings provide high-performance durability for exterior and interior applications. These coatings are designed to resist fading, chalking, and abrasion. Meets the requirement of AAMA 2605-13 and AAMA 620-02.

             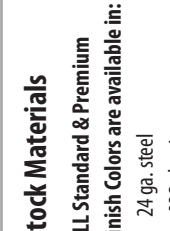   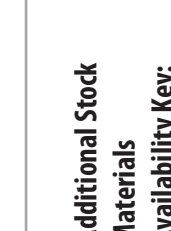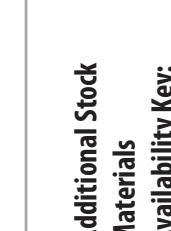	•	Black (02)		•	Forest Green (11)		•	Chocolate Brown (04)		•	Sierra Tan (09)		+	Sandstone (06)		•	Rocky Grey (16)		■	Ascot White (10)
	+	Classic Bronze (01)		•	Teal (19)		•	Boysenberry (25)		•	Rawhide (15)		•	Regal Blue (18)		•	Charcoal Grey (62)		+	Bone White (26)
	+	Medium Bronze (03)		•	Hemlock Green (30)		•	Redwood (07)		•	Concord Cream (05)		•	Slate Blue (21)		▲	Slate Grey (20)			24 ga. steel
	•	Hartford Green (27)		•	Patina Green (12)		•	Mission Red (08)		•	Almond (36)		•	Siam Blue (14)		■	Dove Grey (13)			.032 aluminum
																				.040 aluminum

Stock Materials
ALL Standard & Premium
Finish Colors are available in:
24 ga. steel
.032 aluminum
.040 aluminum






Additional Stock Materials


Availability Key:

- ◆ 22 ga. steel
- ▲ 22 ga. steel, .050 aluminum
- ✚ 22 ga. steel, .050 & .063 aluminum
- .050 aluminum
- .050 & .063 aluminum

Please inquire for custom materials and colors

PREMIUM FINISH | (PVDF Finish) PVDF resin based coatings, as noted above, with premium pigmentation to obtain metallic or deep color for desired aesthetics.

     		Antique Patina (24)			Champagne (31)		•	Coppertone (23)		•	Titanium (35)		◆	Silversmith (28)		•	Brite Red (17)
---	--	---------------------	---	--	----------------	---	---	-----------------	--	---	---------------	---	---	------------------	---	---	----------------

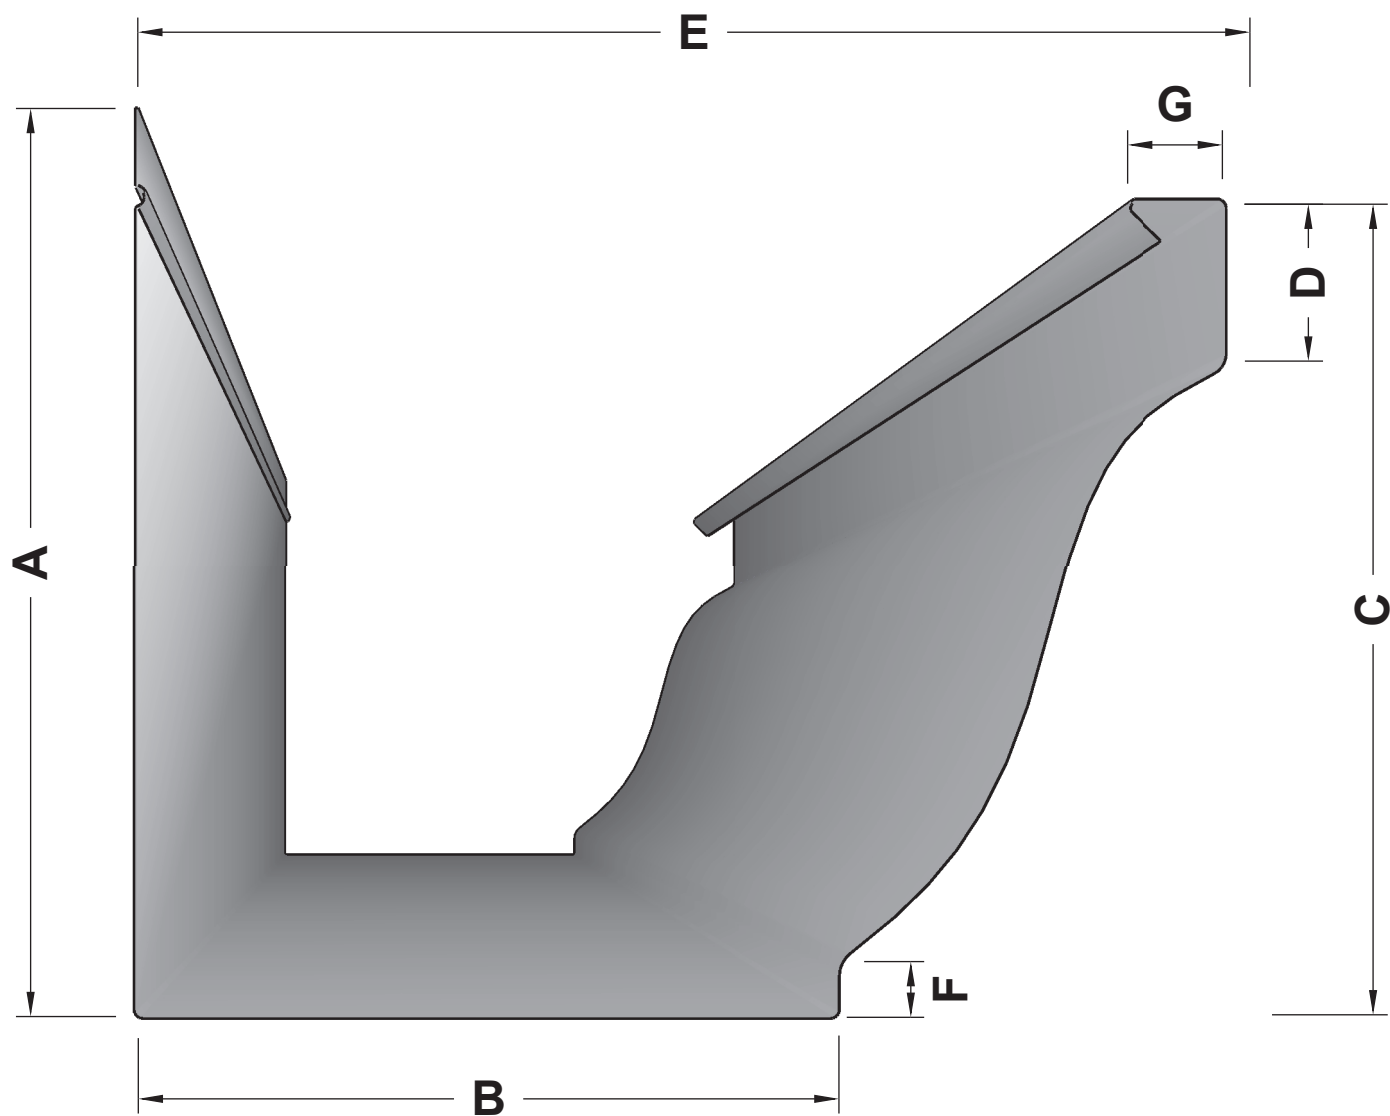

Dimensions for Standard Gutter Sizes

SIZE	LOC.	A	B	C	D	E	F	G
4K		3 1/8"	2 3/4"	2 7/8"	9/16"	4"	7/16"	1/2"
5K		3 5/8"	3 3/8"	3 3/8"	9/16"	5"	9/16"	1/2"
6K		4 7/8"	3 7/8"	4 5/8"	1"	6"	5/8"	9/16"
7K		5 7/8"	4 5/8"	5 5/8"	1"	7"	5/8"	5/8"
8K		7 1/4"	5 3/8"	7"	1"	8"	5/8"	5/8"

Notes:

4" 5" & 6" K Style Gutter is Roll - Formed and available in any length up to 40'

7" & 8" K Style Gutter is Brake Formed and available in lengths up to 20'





1310 E. Cornwallis Rd.
Durham, NC 27713
P-(919) 544-8887 F- 544-8898

K Style 'Ogee' Gutter


info@kmsheetmetal.com - www.kmsheetmetal.com

REVISIONS	
MM/DD/YY	REMARKS
1	...ORIGINAL DRAFT OF DRAWING
2	...
3	...
4	...
5	...



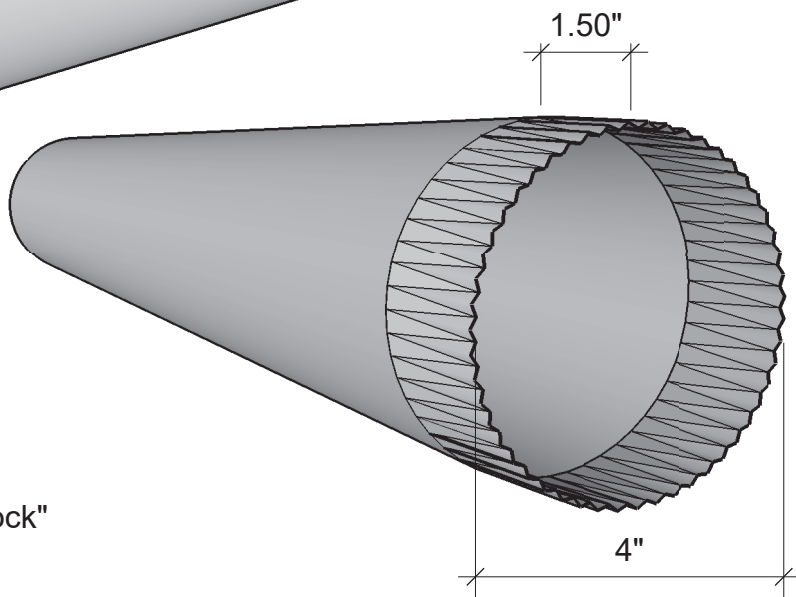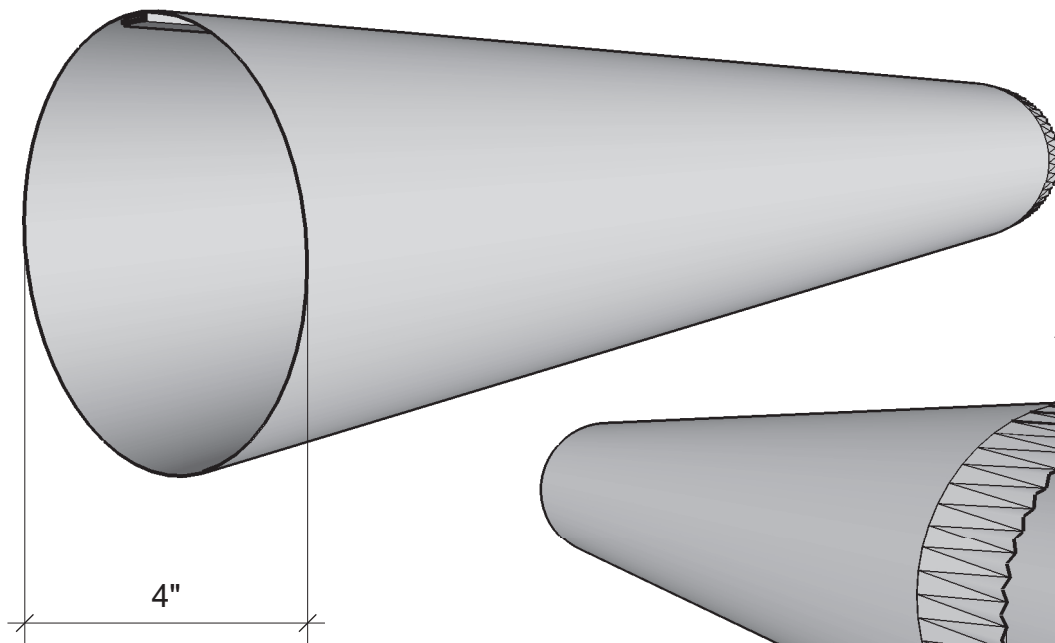

0.33" Closed Double Seam "Acme Lock"

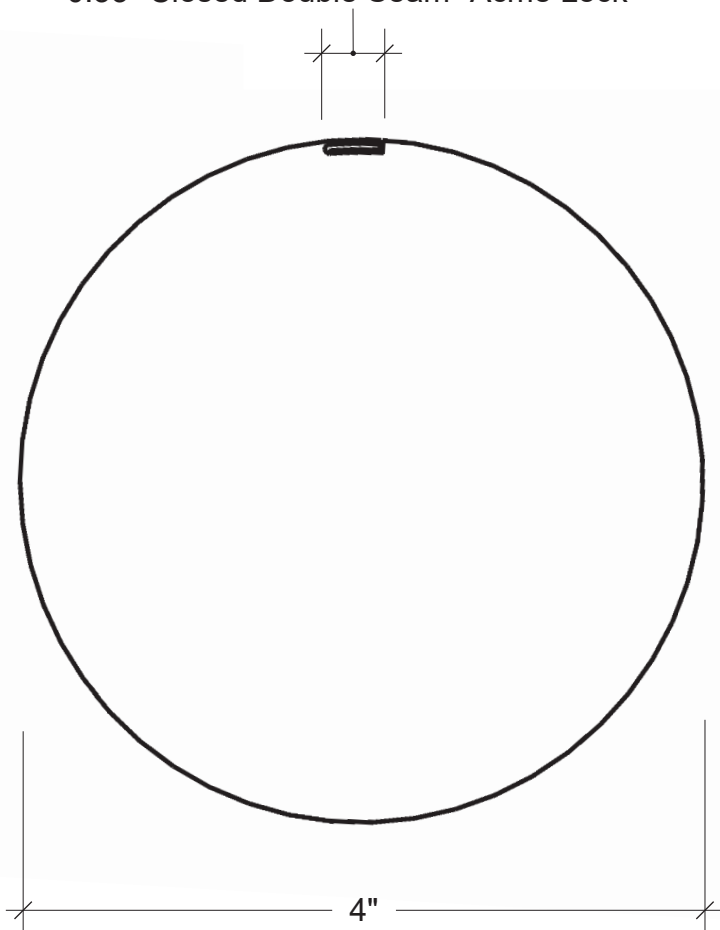

Material Types Available

- ☐ 24 ga. Pre-Fin Kynar Steel Color: _____
- ☐ 24 ga. Galvalume Mill Finish
- ☐ .027 Aluminum Color: _____
- ☐ .032 Pre-Fin Kynar Alum Color _____
- ☐ .040 Pre-Fin Kynar Alum Color _____
- ☐ 16 oz. Copper
- ☐ 20 oz. Copper
- ☐ 16 oz. Lead Coated Copper
- ☐ 26 ga. Stainless Steel
- ☐ 24 ga. Stainless Steel

Notes:

Downspout is only available in 10'0" sections

Downspout is crimped on one end for easy installation

4



1310 E. Cornwallis Rd.
Durham, NC 27713
P-(919) 544-8887 F- 544-8898

info@kmsheetmetal.com - www.kmsheetmetal.com

4" Round Downspout

REVISIONS		
MM/DD/YY	REMARKS	
1	...ORIGINAL DRAFT OF DRAWING	
2		
3		
4		
5		

100
D



METAL DOORS ▾

WOOD DOORS ▾

DOOR FRAMES ▾

HARDWARE ▾

LITE KITS ▾


SPECIALTIES ▾

Search Trudoor...



Featuring Doors and Frames Made in the USA!

Hollow Metal Door Frames (<https://www.trudoor.com/commercial-hollow-metal-door-frames/>) > **Transom Frame**

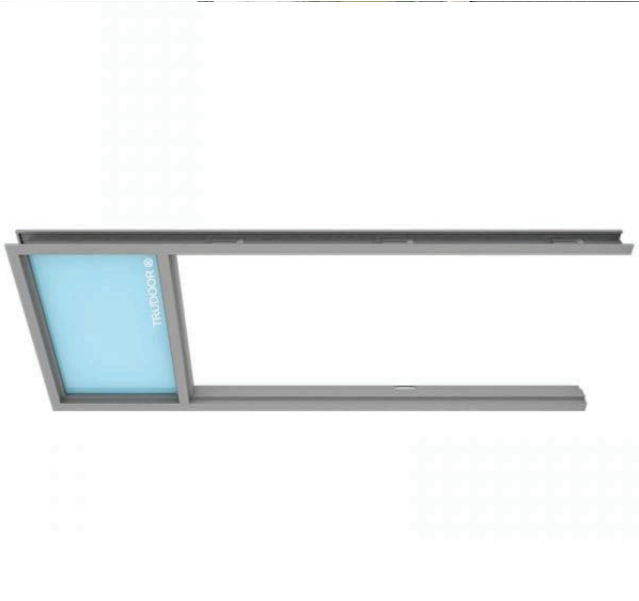

(<https://prod-trudoor-media.s3.us-west-2.amazonaws.com/wp-content/uploads/2019/05/21112044/commercial-hollow-metal-transom-frame-e1593364728903.jpg>)



Hollow Metal Transom Frame

Starting at **Inquire**



A hollow metal transom frame is a door frame with a fixed horizontal transom bar and glass above the door. A steel panel made from a hollow metal door can be used in lieu of glass.

- 16-Gauge Steel – Cold Rolled or Galvanized
- Available Welded or Knocked Down
- Includes Anchors for Any Wall Condition

CONFIGURE & GET PRICE(/QUOTE-REQUEST/)

Product Overview



(<https://prod-trudoor-media.s3.us-west-2.amazonaws.com/wp-content/uploads/2019/04/21112338/flush-hollow-metal-door-2.jpg>)



Flush Commercial Hollow Metal Doors

The flush hollow metal door, or *steel slab door*, is the most common commercial steel door and can be used for virtually any application, including industrial and commercial buildings. Flush doors have no cut-outs for anything other than locksets and hinges but can be prepped for other hardware, glass kits, and louvers.

- Heavy-Duty 18-Gauge Steel
- Rigid Honeycomb or Polystyrene Core
- Ideal for Exterior and Interior Applications

[CONFIGURE & GET PRICE\(/QUOTE-REQUEST/\)](#)

Heavy-duty steel door for commercial, industrial, and institutional applications

Our stock hollow metal door is an affordable non-handed, square-edge door solution designed to meet your requirements for quality full flush steel doors. These doors are designed to satisfy your requirements for durability, security, aesthetics, or fire protection. Replacement doors and doors with new frames available.

Features

- 1-3/4" Thick, non-handed design with reversible hinge plates
- Inverted top and bottom channels for additional stability and protection
- Interlocking seam enhances structural rigidity and durability
- Available with a wide range of glass lites, louvers, and hardware preps
- Factory-applied rust-inhibiting primer (no special color options)
- Fire-rated doors up to 3 hours (<https://www.trudoor.com/commercial-hollow-metal-doors/fire-rated-metal-door/>) with WHI / ITS mylar label applied (optional)



Specifications

Level	Heavy Duty, SDI Level 2 – 18-Gauge Steel Face Sheets – (16 Ga. Available)	Core	Rigid Honeycomb Core or Polystyrene Core
Door Thickness	1-3/4" Standard	Handing	Non-Handed Design; Reversible Hinge Plates
Sizes	Standard Widths up to 4'0" , Heights to 8'0" (Custom Sizes Available)	Edges	Square Hinge and Lock Edges (Beveled Edges Available) – Full Height, Epoxy Filled Mechanical Interlock Edges
Reinforcements	Heavy Gauge Door Closer and Hinge Reinforcements	Channels	14-Gauge Inverted Top and Bottom Channels, Optional Flush Top Cap
Door Finish	Factory-Applied, Baked-On, Rust Inhibiting Gray Primer (No Special Color Options) – Not intended to be a finish coat. It is recommended that finish paint (topcoat) be applied after installation	Standard Preps	161 (cylindrical lock), 86 Edge (mortise lock), Deadbolt, RPD (blank edge, panic reinforced)
Optional Preps	Continuous Hinge Application (Undersized Width), Exit Device Trim, Deadbolts, Lite and Louver Cutouts	ANSI Standards	Meets or Exceeds Standards for ANSI 250.4 and ANSI 250.8
Fire-Rating	Optional – WHI / ITS up to 3-hour Fire-Rating, Positive Pressure and "S" Smoke included	Approvals	Optional – Florida Product Approved FL-13884 or FL-14237
Buy American Act Compliance	Meets Buy American Act – Made in USA	Mfg. Hinge/Lock Locations	Steelcraft, Baron, Ceco, Curries, Mesker, Republic, Pioneer, Deansteel, Custom Locations

Steel Door Frame with Transom for Commercial Applications

Transoms are door frames having a transom bar and glass or steel panel above the door opening. The transom bar separates the door opening from the transom opening. The frame height will vary but normally extends to the ceiling above. Glazing bead (glass stops) are provided with all sidelite frames. Stops install on the inside of the frame to hold the glass or panel in place. Transom frames can also include attached sidelites.

Features

- 16-Gauge cold rolled steel (galvanized available)
- Includes 5/8" glass stops, screws and glazing tape
- 5 glass type options (optional steel panel in lieu of glass)
- Anchors available for any wall condition
- Available KD (knocked down) or welded
- Fire-rated up to 45-Minutes with WHI / ITS mylar label applied (optional – in limited sizes)



Specifications

Construction	Heavy duty; 16-gauge cold rolled steel (galvanized and stainless steel available)	Corners	Exact fit die-mitered corner connections
Anchors	Anchors provided for new or existing walls	Glass Stops	5/8" glass stops, cut to size (screws included)
Glazing	1/4" clear tempered glass, 1/4" wire glass, 3/16" Pyran Platinum F glass ceramic, 3/16" Firelite NT glass ceramic, 1" insulated glass	Fire-Rating	Fire-rated up to 45-Minutes with WHI / ITS mylar label applied (optional – in limited sizes). Fire-rated glazing must be used. Fire-rated assemblies must be in accordance with NFPA 80
Finish	Factory-Applied, Baked-On, Rust Inhibiting Primer (No Special Color Options) – Not intended to be a finish coat. It is recommended that finish paint (top coat) be applied after installation	Buy American Act Compliance	Meets Buy American Act – Made in USA

Glass Types



3M™ Dichroic Film for Laminated Glass

Compatible with EVA, SentryGlas® or PVB interlayer adhesives.
Available in gold-blue or copper-bronze colors.


Flexible

Film can be printed, cut, patterned, bent, or combined with different glass types or interlayer adhesives.

Versatile

Applications include shading fins, balustrades, exterior glass, partition walls, shower doors, artistic glass and furniture.

Gold-Blue Dichroic Film

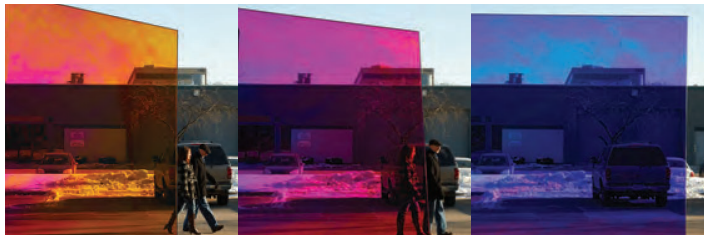

In Transmission (Shown)

In Reflection

Yellow ▶ Magenta ▶ Blue

Gold (straight) Blue (angle)

Copper-Bronze Dichroic Film



In Transmission (Shown)

In Reflection

Magenta ▶ Blue ▶ Aqua

Copper (straight) Bronze (angle)

Solar performance of clear laminated glass

	Reflection Visible	Transmission Visible	Transmitted Energy	Reflected Energy	Absorbed Energy	TSER	SHGC
Gold-Blue Dichroic Glass	89%	11%	56%	29%	15%	39%	0.61
Copper-Bronze Dichroic Glass	29%	71%	55%	29%	17%	41%	0.59

Make an impression at 3M.com/Glass.

Technical Information: The technical information, recommendations and other statements contained in this document are based upon tests or experience that 3M believes are reliable, but the accuracy or completeness of such information is not guaranteed.

Product Use: Many factors beyond 3M's control and uniquely within user's knowledge and control can affect the use and performance of a 3M product in a particular application. Given the variety of factors that can affect the use and performance of a 3M product, user is solely responsible for evaluating the 3M product and determining whether it is fit for a particular purpose and suitable for user's method of application.

Warranty, Limited Remedy, and Disclaimer: Unless an additional warranty is specifically stated on the applicable 3M product packaging or product literature, 3M warrants that each 3M product meets the applicable 3M product specification at the time 3M ships the product. 3M MAKES NO OTHER WARRANTIES OR CONDITIONS, EXPRESS OR IMPLIED, INCLUDING, BUT NOT LIMITED TO, ANY IMPLIED WARRANTY OR CONDITION OF MERCHANTABILITY OR FITNESS FOR A PARTICULAR PURPOSE OR ANY IMPLIED WARRANTY OR CONDITION ARISING OUT OF A COURSE OF DEALING, CUSTOM OR USAGE OF TRADE. If the 3M product does not conform to this warranty, then the sole and exclusive remedy is, at 3M's option, replacement of the 3M product or refund of the purchase price.

Limitation of Liability: Except where prohibited by law, 3M will not be liable for any loss or damage arising from the 3M product, whether direct, indirect, special, incidental or consequential, regardless of the legal theory asserted, including warranty, contract, negligence or strict liability.

3M
Renewable Energy Division
3M Center, Building 235-2S-27
St. Paul, MN 55144-1000
3M.com/glass

3M is a trademark of 3M.
Used under license in Canada.

Please recycle. Printed in the U.S.A.
© 3M 2015. All rights reserved.
98-0150-0701-0

GRANITE BENCHES




Autumn Pink



Carolina Coral

Fixtures

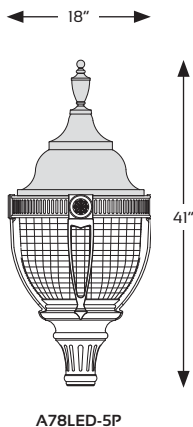

Fitters

10-1/8" W
10-3/8" H



5P
Fits 3" OD
x 3" tall
tenon/pole

10-1/8" W
10-1/8" H



BD4
Fits 4" OD
x 5" tall
tenon/pole

10-1/8" W
10-1/4" H



BD5
Fits 5" OD
x 6" tall
tenon/pole

10-1/8" W
11-3/4" H



BD7
Fits 7" OD
x 1" tall
tenon/pole

10-1/2" W
15-3/4" H



990
Fits 3" OD
x 3" tall
tenon/pole
994
Fits 4" OD
x 3" tall
tenon/pole

10-1/2" W
13-1/8" H



991
Fits 3" OD
x 3" tall
tenon/pole

10-1/2" W
13-1/8" H



992
Fits 3" OD
x 3" tall
tenon/pole

10-1/2" W
15-3/4" H



993
Fits 3" OD
x 3" tall
tenon/pole
995
Fits 4" OD
x 3" tall
tenon/pole

10-1/2" W
11-3/8" H



OL3
Fits 3" OD
x 3" tall
tenon/pole
OL4
Fits 4" OD
x 3" tall
tenon/pole

10" W
3-1/4" H



C2097
Fits 7" OD
x 1" tall
tenon/pole



SternbergLighting

ESTABLISHED 1923 / EMPLOYEE OWNED

800-621-3376
555 Lawrence Ave., Roselle, IL 60172
info@sternberglighting.com
www.sternberglighting.com


2/21 STERNBERG LIGHTING. ALL RIGHTS RESERVED. PRINTED IN THE USA.

Project Name

Qty

Type

Catalog / Part Number

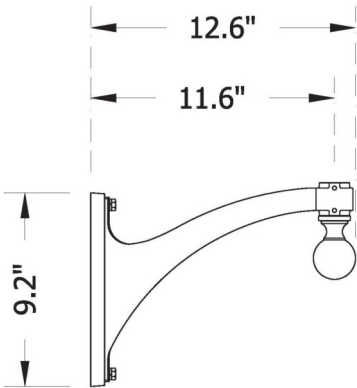

5 Year Warranty

Finish

Black Textured

White Textured

Park Green Textured

Arch Med Bronze Tex

Dark Bronze Textured

Verde Green

Swedish Iron

Old World Gray Tex

Old Iron

Rust

Weathered Cedar Brown

Weathered Black

Two Tone

Custom Match

Description

The 80 arm is part of a diverse family of sizes and orientations that allow for many mounting configurations that meet almost any project design requirements. These cast aluminum arms offer strength and durability while maintaining a classic design aesthetic. Matching well with traditional luminaires these arms can be pole or wall mounted in single or multiple head configurations.

EPA: .41 (ft²)
WEIGHT: 5.1 LBS
MAX FIXTURE WEIGHT: 50 LBS


Physical

Arm	80: Sweeping Arm, Medium	
Arm Orientation	U: Up Sweeping	D: Down Sweeping
Fixture Orientation	T: Top Mount	H: Hanging
Finial/Font	N: None C: Chime	B: Ball L: Long Font
Mounting Styles	PMR: Post Side Mount, Round Pole PMF: Post Side Mount, Square Pole WB: Wall Bracket WBBB: Wall Bracket With Ballast Box	
Finish	BKT: Black Textured PGT: Park Green Textured DBT: Dark Bronze Textured SI: Swedish Iron OI: Old Iron WBR: Weathered Brown WBK: Weathered Black CM: Custom Match WHT: White Textured ABZT: Arch Med Bronze Tex VG: Verde Green OWGT: Old World Gray Tex RT: Rust CD: Cedar TT: Two Tone	

Round Tapered Aluminum Light Poles, Anchor Base

Product Overview

- **Pole Shaft** - The pole shaft is extruded and spun from seamless 6063-T6 aluminum.
- **Pole Top** - A removable top cap is provided for poles receiving drilling patterns for side-mount luminaire arm assemblies. Other pole top options include Tenon Top, Top Cap Only or Open Top which is typical when the pole top diameter matches the necessary slip-fit dimensions.
- **Hand Hole** - A covered hand hole with hardware and grounding provision are provided.
- **Anchor Base & Cover** - The anchor base is cast from 356 alloy aluminum and supplied with nut covers. The completed pole assembly is heat-treated to a T6 temper. Optional spun collar, square cast and decorative base covers available as special order.
- **Anchor Bolts** - Anchor bolts conform to ASTM F1554 Grade 55 and are provided with two hex nuts and two flat washers. Bolts have an "L" bend on one end and are galvanized a minimum of 12" on the threaded end.
- **Hardware** - All structural fasteners are galvanized high strength carbon steel. All non-structural fasteners are galvanized or zinc-plated carbon steel or stainless steel.
- **Finish** - Finishes include anodized or painted. Please consult factory for special finishing colors and fixture matching options. When storing light poles outside, remove all protective wrapping immediately upon delivery to prevent finish damage.
- **Design Criteria** - Standard EPA (Effective Projected Area) and weight values are based on Standard Commercial Criteria (with 1.3 gust factor) for side and top mounted fixtures only. Satisfactory performance of light poles is dependent upon the pole being properly attached to a supporting foundation of adequate design.

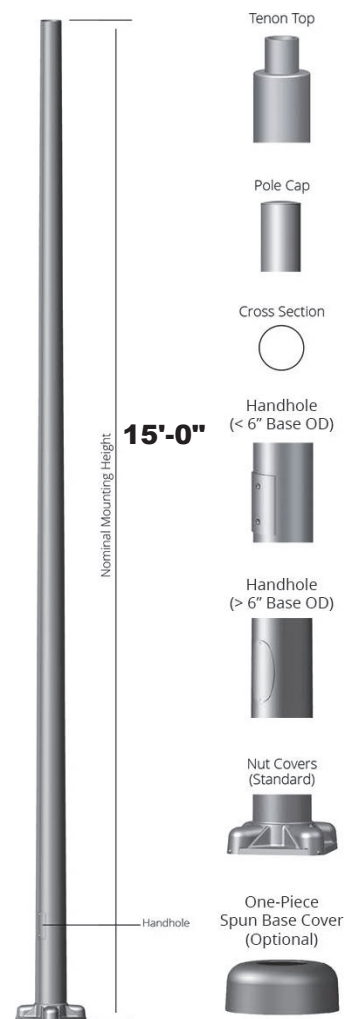

Dark Bronze
(VA-DB)




Medium Bronze
(VA-MB)



Black
(VA-BK)



White
(VA-WH)

 

Natural Aluminum
Silver (Painted)
(VA-NA)




Dark Green
(VA-DG)




Slate Gray
(VA-SG)



Light Gray
(VA-LG)

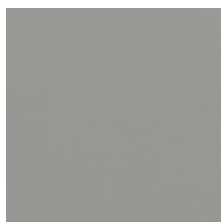


Satin Silver
Anodized
(VA-SSA)

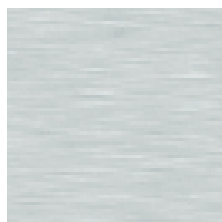


Bronze Anodized
(VA-BZA)





Black Anodized
(VA-BKA)

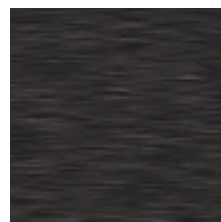

Satin Brushed
(non-painted)

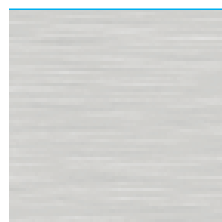


***Custom colors & architectural matches available.**

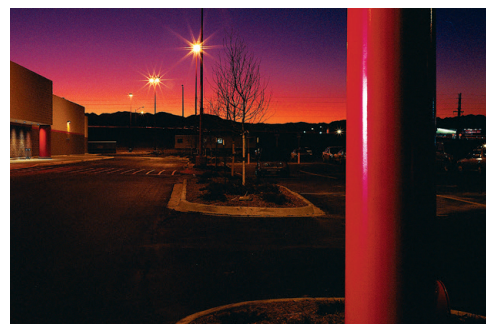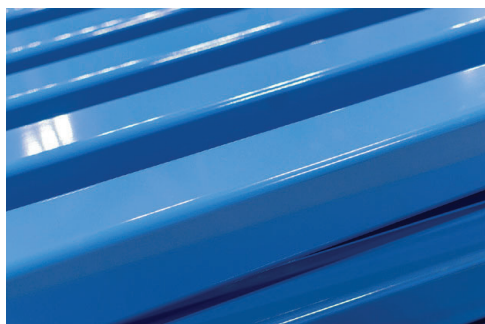


*Contact your sales representative for physical color chips.

Note: Actual colors may vary. This is due to the fact that every computer monitor has a different capability to display colors and that everyone sees these colors differently. We try to edit our photos to show the samples as life-like as possible, but please understand the actual color may vary slightly from your monitor. We cannot guarantee that the color you see accurately portrays the true color of the product.



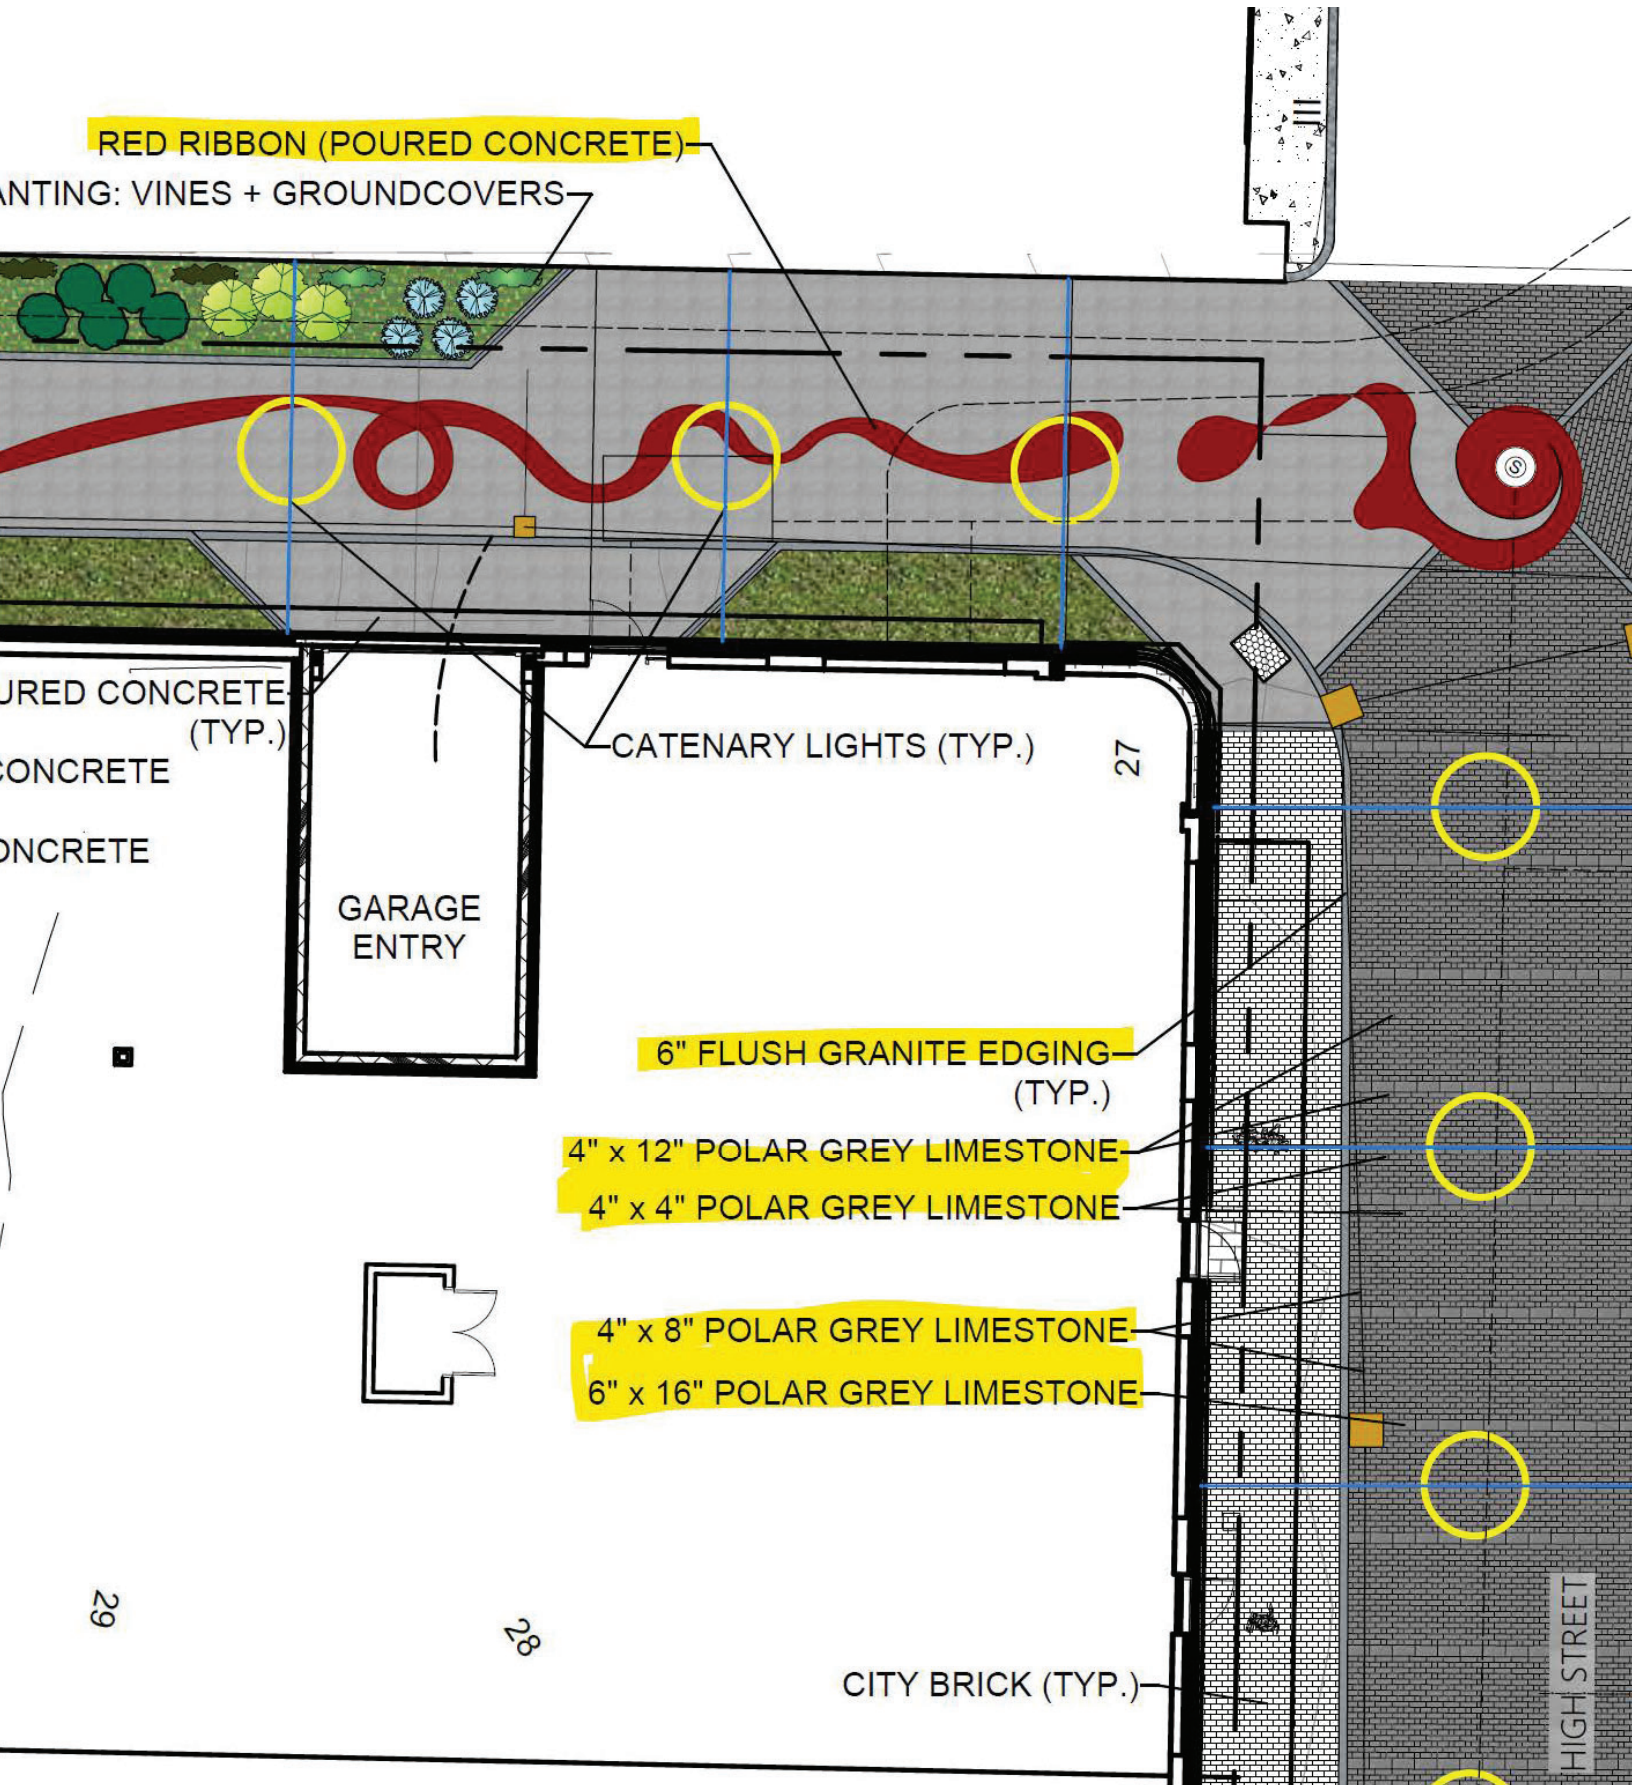

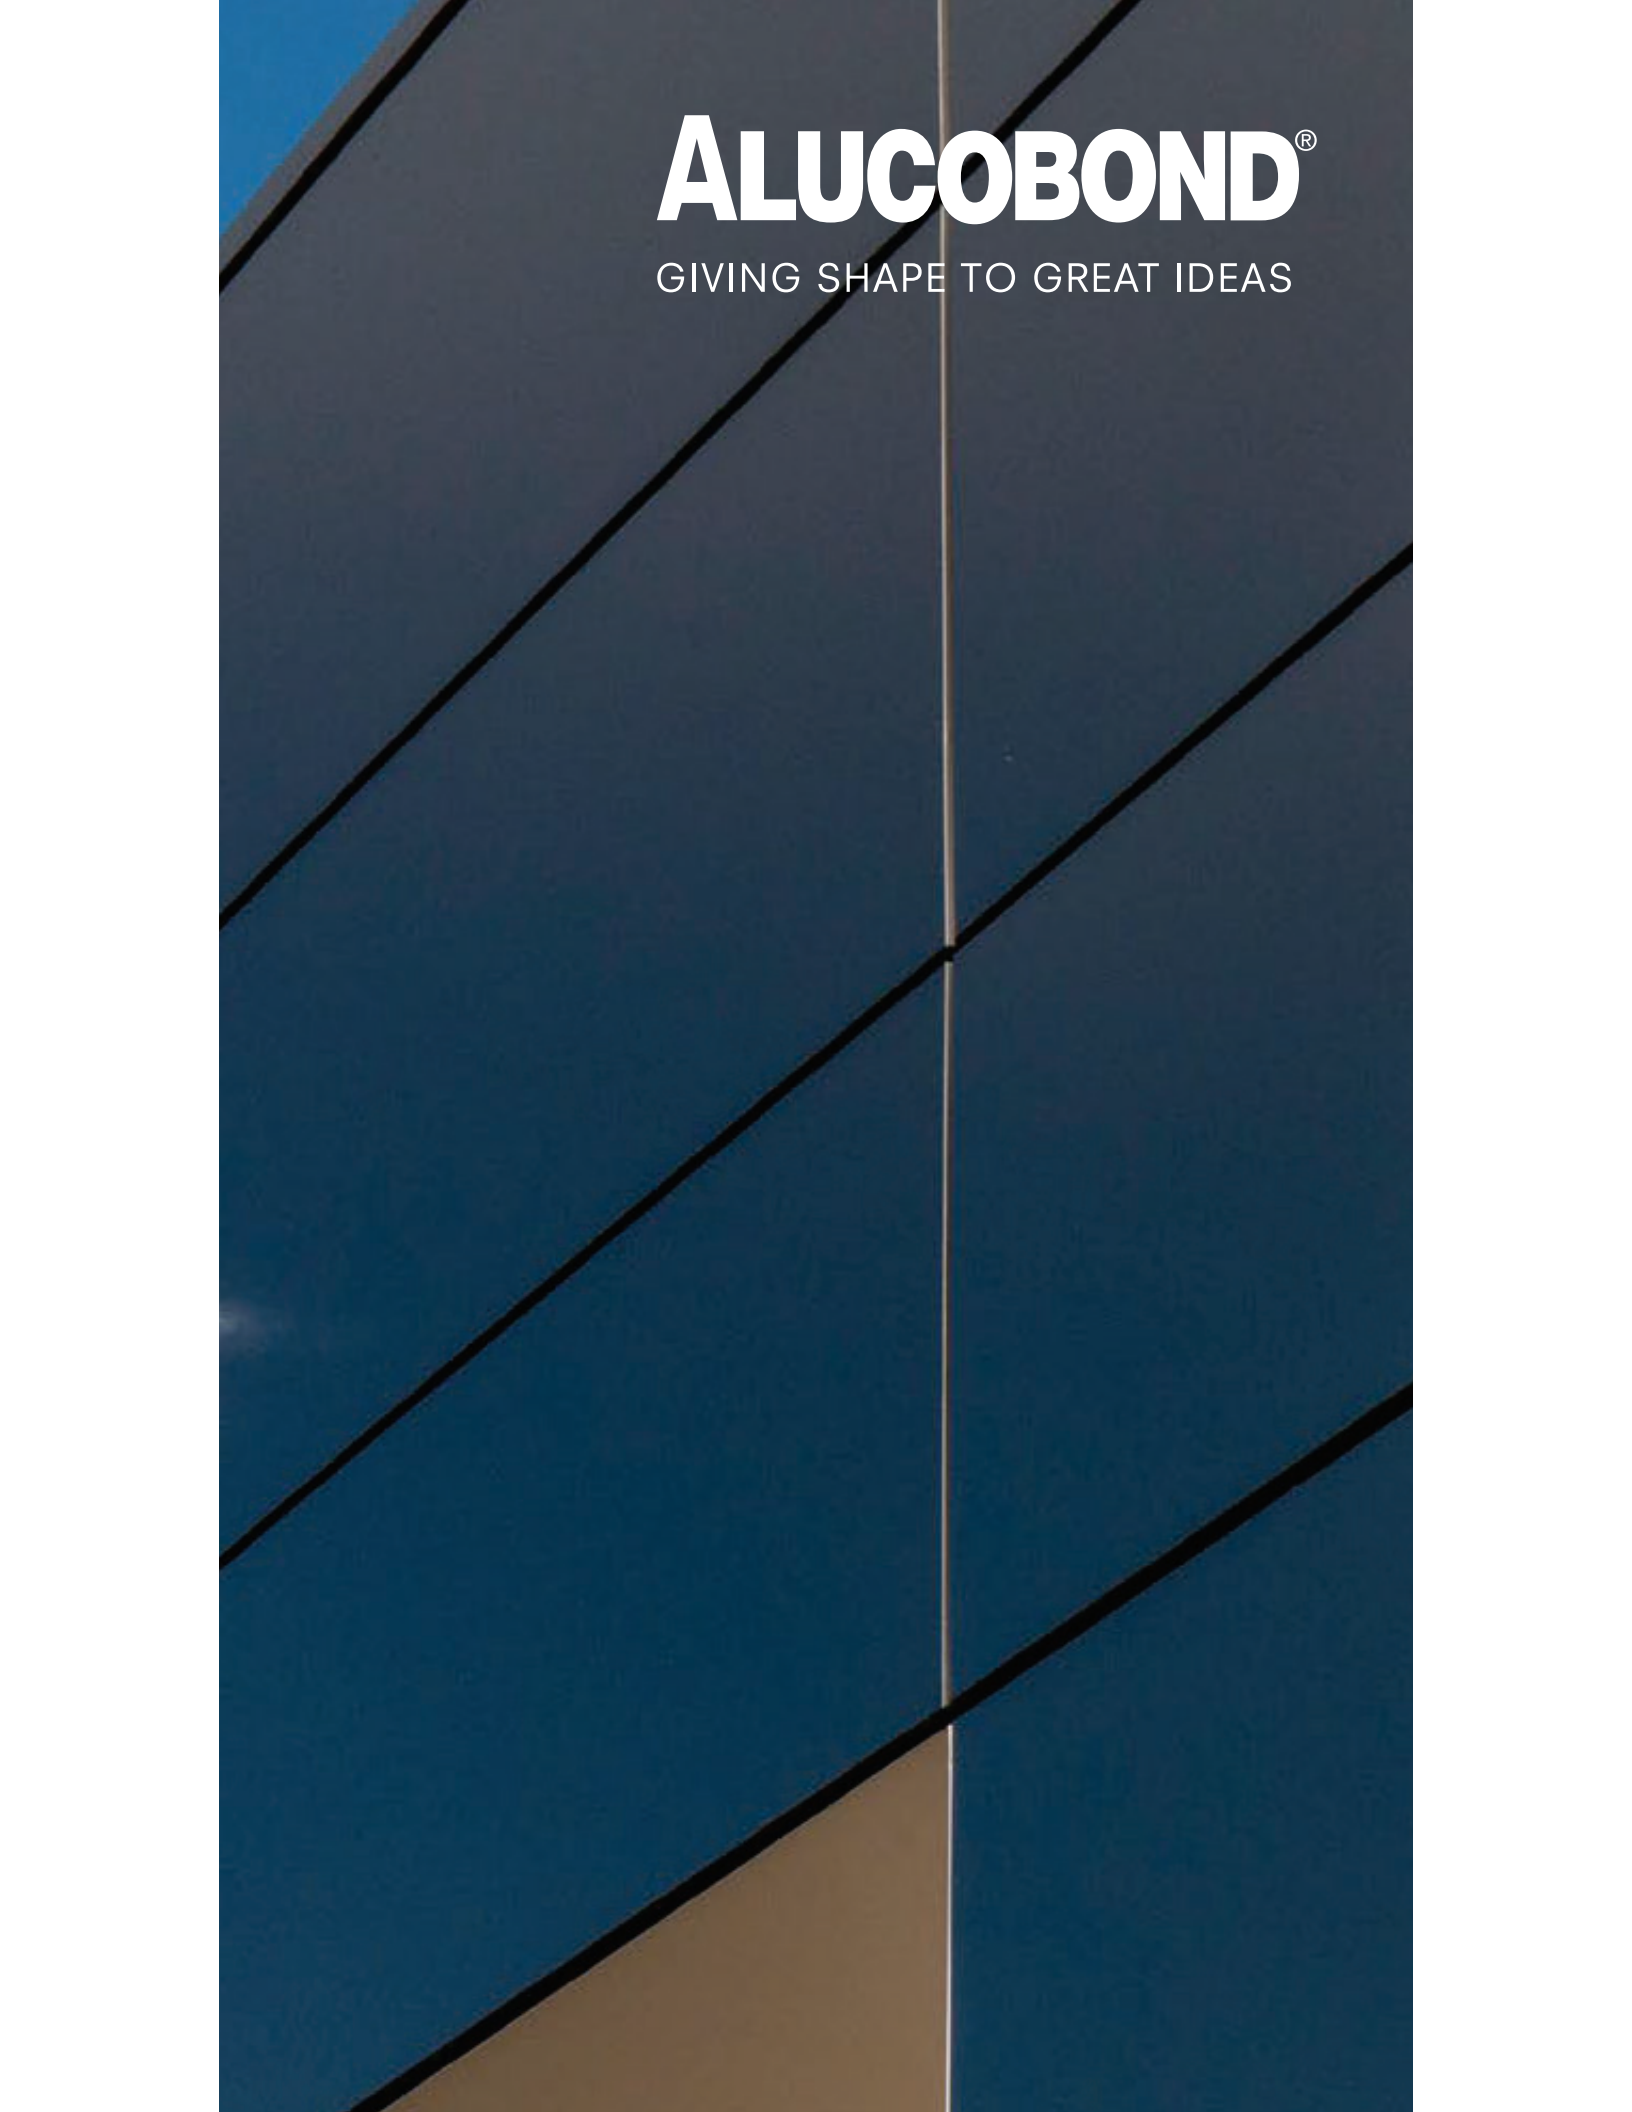The background of the entire page is an abstract composition. It features a dark blue field with several thick, black diagonal lines crossing it. A single, thin, light-colored vertical line runs down the center of the image. In the bottom-left corner, there is a triangular area of a lighter, brownish-tan color.

ALUCOBOND®




















GIVING SHAPE TO GREAT IDEAS

The Classic Collection

Legend

All finishes are **stocked** in ALUCOBOND PLUS and ALUCOBOND ACXENT, except those noted 0 or n.

0 ALUCOBOND ACXENT Made to Order
n Not Available in ALUCOBOND ACXENT

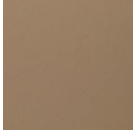 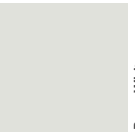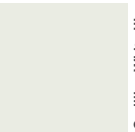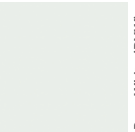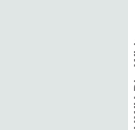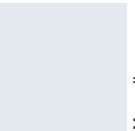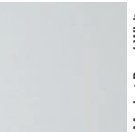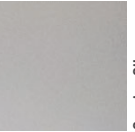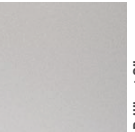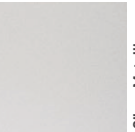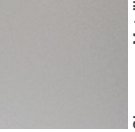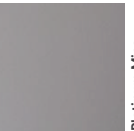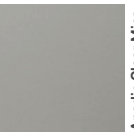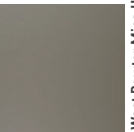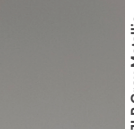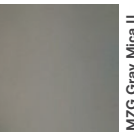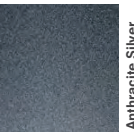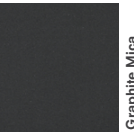	Statuary Bronze PVDF 2 Gloss 25-35		New-Age Dark Bronze Mica PVDF 2 Gloss 20-30		Driftwood Mica PVDF 2 Gloss 15-25		Atacama Bronze Metallic PVDF 2 Gloss 15-25		Hazelnut Mica PVDF 2 Gloss 15-25		Russet Mica PVDF 2 Gloss 15-25
	Beige PVDF 2 Gloss 35-45		Castle Gray PVDF 2 Gloss 25-35		JLR Champagne Metallic PVDF 2 Gloss 20-30		Anodic Satin Mica PVDF 2 Gloss 20-30		Epernay Champagne Metallic PVDF 3 Gloss 25-35		Harvest Gold Mica PVDF 2 Gloss 20-30
	Oyster PVDF 2 Gloss 20-30		Alabaster PVDF 2 Gloss 25-35		Bone White PVDF 2 Gloss 25-35		Cadillac White III PVDF 2 Gloss 30-40		Pure White (RVW) PVDF 2 Gloss 45-55		HWH Bio White PVDF 2 Gloss 40-50
	Magnolia PVDF 2 Gloss 30-40		Market Pearl White Mica PVDF 2 Gloss 15-25		Sunrise Silver Metallic II PVDF 3 Gloss 25-35		Brilliant Silver Metallic PVDF 3 Gloss 25-35		Silver Metallic PVDF 3 Gloss 25		Champagne Metallic PVDF 3 Gloss 25-35
	Platinum Mica PVDF 2 Gloss 15-25		Anodic Clear Mica (Lexus) PVDF 2 Gloss 15-25		Cadet Gray PVDF 2 Gloss 20-30		West Pewter Mica II PVDF 2 Gloss 15-25		Beachstone Gray Metallic PVDF 2 Gloss 15-25		JLR Gray Metallic PVDF 2 Gloss 25-35
	Steel City Silver Mica PVDF 2 Gloss 15-25		MZG Gray Mica II (Lexus) PVDF 2 Gloss 30-40		Greyhound PVDF 2 Gloss 5-15		Anthracite Silver Metallic PVDF/FEVE Gloss 70-80		Graphite Mica PVDF 2 Gloss 20-30		Nissan Gray SMP Gloss 45-55


The Classic Collection

(continued)


Legend

All finishes are **stocked** in ALUCOBOND PLUS and ALUCOBOND ACXENT, except those noted 0 or n.

0 ALUCOBOND ACXENT Made to Order
n Not Available in ALUCOBOND ACXENT

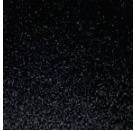	Dusty Charcoal II PVDF 2 Gloss 25-35		Focus Black II PVDF 2 Gloss 25-35		TBL Black (Buck) SMP Gloss 70-80		Tri-Corn Black SMP Gloss 25-35		Black Metallic PVDF/FEVE Gloss 75-85		Tuscan Sun PVDF 2 Gloss 25-35
	Spire Blue II PVDF/FEVE Gloss 25-35		Azure Blue PVDF 3 Gloss 25-35		Ultramarine Blue PVDF 2 Gloss 25-35		Bowtie Blue II SMP Gloss 65-75		Image Blue SMP Gloss 25-35		Amazon Prime Blue (Pantone 2995C) PVDF 3 Gloss 25-35
	Just Purple PVDF 3 Gloss 25-35		Red Fire PVDF 3 Gloss 25-35		Patriot Red SMP Gloss 45-55		Carb Red SMP Gloss 75-85		Botanical PVDF 2 Gloss 25-35		Krispy Green PVDF 2 Gloss 25-35

The Spectra Collection

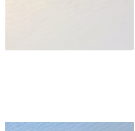	Ocean PVDF/FEVE Gloss 70-80		Galaxy Blue PVDF/FEVE Gloss 70-80		White Gold PVDF/FEVE Gloss 70-80		Cupral PVDF/FEVE Gloss 70-80		Sakura PVDF/FEVE Gloss 70-80
--	--	--	--	--	---	--	---	--	---

The Anodized Collection*

*Natural variations in shade and color will occur with anodized finished metals. This variation is part of the natural beauty brought out by the anodizing process and often sought after for this aesthetic quality. Visual look of variation may also be effected by tint as well as size of panel.


	Clear Anodized Anodized Gloss 15-25		Light Bronze Anodized Anodized Gloss 15-25		Medium Bronze Anodized Anodized Gloss 15-25		Dark Bronze Anodized Anodized Gloss 15-25		Black Anodized Anodized Gloss 15-25
---	--	---	---	---	--	---	--	---	--

PROPERTIES AND BENEFITS

- Flatness and Rigidity
- Lightweight
- Durability
- Custom color expertise
- Formability
- Ease of fabrication
- Perforation capabilities
- 89 stocked ACM colors
- Complementary flat aluminum sheet colors
- Can contribute toward LEED points
- 100% recyclable
- Zero VOC's emitted in use
- EPD in compliance with International ISO Standards

ALUCOBOND® PLUS

4mm ACM comprised of two sheets of smooth .020" aluminum thermobonded to a solid, fire retardant core. Developed exclusively to meet fire performance requirements while providing the benefits & versatility of ACM.

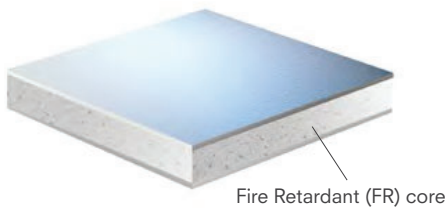

Product Properties

Thickness of aluminum skin	0.020" (nominal)
Product thickness	0.157" (4mm nominal)
Weight	1.56 lb/ft²
Standard panel dimension*	62" x 196"
Maximum width**	62"
Maximum length**	400"

* Exceptions to standard dimensions include mirror, print, and others. Refer to product range table on next page.

** Sheets will be fabricated to meet custom panel sizes within product range above.

ALUCOBOND® AXCENT™

A solid .040" flat aluminum sheet that offers the perfect complement to ALUCOBOND PLUS. AXCENT is excellent for columns, parapet caps, canopies, soffits, and trim.



Product Properties

Product thickness	0.040" (nominal)
Weight	0.56 lb/ft²
Standard width	48"
Standard length	120"

ALUCOBOND® EasyFix™

ALUCOBOND EasyFix is a cost-effective installation method for wood-frame construction in multifamily and mixed-use sectors. The simple installation method utilizes an innovative design for attachment of ALUCOBOND PLUS panels. The design provides an aesthetic solution similar to traditional ACM systems.

ALUCOBOND EasyFix must be used with:

- ALUCOBOND PLUS
- ALUCOBOND EasyFix: Clips or Rails



Product Properties

Weight	1.9 lb/ft²
Weight	1.56 lb/ft²
Standard panel dimension*	40" x 196"
Maximum panel width/length	62"/400"
Clip length	3"
Rail length	12'

** Sheets may be fabricated to meet custom panel sizes within maximum product range above.


Pella® Reserve™

Contemporary Clad/Wood




Simple and sophisticated designs that embody the tenets of pure, contemporary style.

Interior

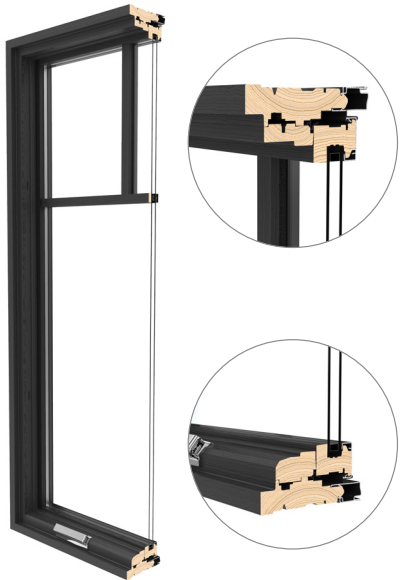

Exterior

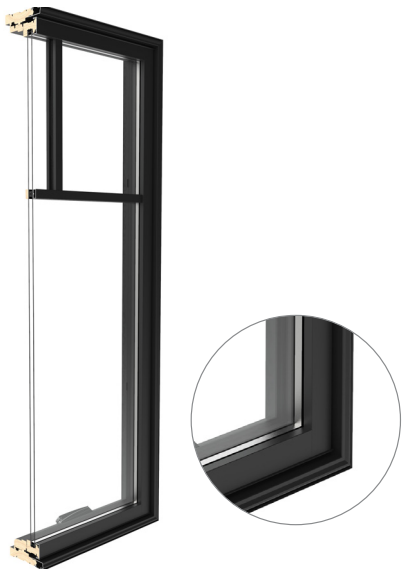

- Easy-to-learn Pella Steady Set™ interior installation system**
 Pella Steady Set Interior Installation System is a revolutionary, award-winning and safer way to install new construction windows.¹ The simple system is the fastest, most labor efficient wood window installation system with uncompromising quality.² Available on select windows.
- Clean lines**
 Bring your vision to life with expansive glass options combined with some of the narrowest sightlines in the industry.
- Modern hardware**
 Our renowned, exclusive hardware has set the bar for the industry. Featuring sleek lines, the Saldo foldaway crank adds the perfect finishing touch.
- Architectural interest**
 Our industry-leading modern designs with through-stile construction deliver a clean sash joint with pure, 90-degree exteriors. Square grille profiles provide another layer of design flexibility.
- Virtually unlimited customization**
 If you can dream it, we can build it with our most customizable product line. From extra tall to extra wide, Pella can craft unique windows that complement your aesthetic. Custom sizes, grille patterns and designs, finishes, wood types and glass options are available.
- Tailor-made solutions**
 From preliminary drawings to installation, Pella's expert team of architects, engineers, drafters and consultants can work to deliver custom window and door solutions for your project. Partner with Pella to achieve your unique vision without concessions.
- Cutting-edge innovation**
 Our intentional innovations solve modern-day inconveniences without compromising on design. Preserve the beauty of Pella Reserve windows and doors while protecting what matters most with integrated security sensors.
- Durable interiors and extruded aluminum exteriors**
 To help save you time on the jobsite, interior finish options are available in a variety of paints, stains and primed and ready to paint. To complement your exterior aesthetic, choose from our carefully curated color palette or define your own custom color for your project.
- ENERGY STAR® certified¹**
 Pella wood products offer energy-efficient options that will meet or exceed ENERGY STAR guidelines in all 50 states.
- Testing beyond requirements**
 At Pella, our products are tested beyond requirements to help ensure they have long-lasting performance and reduce call-backs for you.
- Best limited lifetime warranty²**
 Pella Reserve products are covered by the best limited lifetime warranty in the business for wood windows and patio doors.²

Available in these window and patio door styles:



Special shape windows also available.

^{1,2} See back cover for disclosures.

Product Specifications

Window & Patio Door Styles	Min. Width	Min. Height	Max. Width	Max. Height	Performance Class & Grade	Performance Values			Frame / Install
						U-Factor	SHGC	STC	
Awning	13-¾"	13-¾"	73"	73"	LC30-CW50	0.19-0.48	0.15-0.55	26-34	Pella Steady Set™, Fold-out Fin, Block Frame, EnduraClad Exterior Trim / Brickmould
Casement	13-¾"	13-¾"	47"	108"	R30-CW50	0.19-0.48	0.15-0.54	26-34	
Fixed Casement/Fixed Awning	10"	13-¾"	144"	144"	CW30-CW50	0.16-0.50	0.16-0.50	28-33	
In-Swing Hinged Patio Door (Single)	24"	48"	48"	119-½"	LC40-LC55	0.25-0.29	0.14-0.40	31-35	Fold-out Fin, Block Frame, EnduraClad Exterior Trim / Brickmould,
In-Swing Hinged Patio Door (Double)	48"	79-½"	96"	119-½"	LC40-LC55	0.25-0.29	0.14-0.40	31-35	
Out-Swing Hinged Patio Door (Single)	24"	48"	48"	119-½"	LC40-LC70	0.25-0.30	0.14-0.39	30-36	
Out-Swing Hinged Patio Door (Double)	48"	48"	96"	119-½"	LC40-LC70	0.25-0.30	0.14-0.39	30-36	
Sliding Patio Door (OX, XO)	60"	74"	120"	120"	R20-LC50	0.26-0.31	0.20-0.51	0.28-0.33	
Sliding Patio Door (OXO)	90"	74"	180"	120"	R20-LC35	0.26-0.31	0.20-0.51	–	
Sliding Patio Door (OXXO)	117"	74"	237"	120"	R20-LC35	0.26-0.31	0.20-0.51	–	
Multi-Slide Patio Door	41-7⁄8"	50-½"	713-5⁄8"	119-½"	R15-LC25 ³	0.30-0.36	0.15-0.46	31	For more info visit PellaADM.com
Bifold Patio Door	32-1⁄6"	41"	425-7⁄6"	119-½"	R15-LC25 ³	0.26-0.44	0.13-0.45	–	

Window sizes available in 1/8" increments
Special sizes available. For more information regarding performance, visit [pella.com/performance](#). For more information regarding frame and installation types, visit [PellaADM.com](#).

Grilles

Integral Light Technology^{®4} Choose the look of true divided light or make cleaning easier by selecting grilles-between-the-glass.



Square 5/8"



Square 7/8"




Square 1 1/4"



Square 2"⁴

Attention to Detail

Cross Sections The venting casement cross sections provide visual reference to the squared-off profile on both the lock and hinge jamb and the consistent sightline this will provide from interior through to exterior.

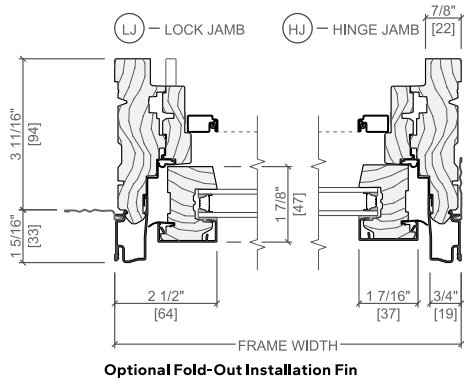

^{3, 4} See back cover for disclosures.

Window Hardware

Modern Collection Achieve the ultimate contemporary look with exclusive hardware designed by Pella. Our renowned modern hardware has set the bar for the industry. Featuring sleek lines, the Saldo fold-away crank adds the perfect finishing touch.



Fold-away Crank
Saldo

Finishes:

Champagne	White	Brown	Matte Black
Oil-Rubbed Bronze	Satin Nickel	Polished Chrome	Satin Brass

Patio Door Hardware

Modern Collection Select modern hardware created in collaboration with Baldwin[®] to achieve the ultimate contemporary look with sleek finishes.

BALDWIN[®]



Hinged & Bifold Patio Door Handle
Spiere



Sliding & Multi-Slide Patio Door Handle
Plazo



Multi-Slide Patio Door Handle^{5, 6}

Finishes:

Matte Black	Satin Nickel	Polished Chrome	Satin Brass

Essential Collection

Elevate your style and transform a home with elegant selections.



Hinged & Bifold Patio Door Handle
Standard



Sliding Patio Door Handle
Standard



Multi-Slide Patio Door Handle^{5, 6}

Finishes:

Champagne	White	Brown	Matte Black
Oil-Rubbed Bronze	Satin Nickel	Satin Brass	

Additional hardware collections available. Visit [PellaADM.com](#) for more information.

^{5, 6, 7} See back cover for disclosures.

Colors

Wood Types

Choose the wood species that best complements your project's interior.

Custom solutions:



Pine



Douglas Fir



Mahogany



White Oak



Red Oak




Cherry




Maple

Prefinished Pine Interior Colors

Custom interior finishes, unfinished or primed and ready-to-paint are also available.

 

White

 

Bright White



Linen White




Natural Stain




Golden Oak Stain



Early American Stain

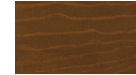

Provincial Stain

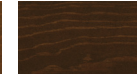

Dark Mahogany Stain



Charcoal Stain



Black Stain

Extruded Aluminum-Clad Exterior Colors


Our low-maintenance EnduraClad® exterior finish resists fading. Take durability one step further with EnduraClad Plus which also resists chalking and corrosion.⁷



Custom colors are also available.



Black

 

White



Brown



Fossil



Iron Ore




Portobello



Putty



Almond

 

Classic White



Brick Red



Hartford Green




Pearl Gray



Soft Linen



Satin Steel

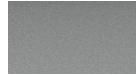

Matte Gray



Wolf Gray



Spice Red



Sage



Frost Blue



Blue Ash

Screens

Rolscreen®

Rolscreen soft-closing retractable screens roll out of sight when not in use. Available on casement windows.

Integrated Rolscreen®

A concealed retractable screen that moves seamlessly with the sash of a single- or double-hung window — appearing when you open the window and rolling out of sight when you close it.

TuffScreen® by Phifer®

The TuffScreen® is 2.5x stronger than a standard screen.⁸ It is tear, puncture and damage resistant, standing up to pets, children and harsh weather. Available on sliding patio doors.

*All trademarks are property of their respective owners

Flat

InView™ screens are clearer than conventional screens and come standard.



The Best Limited Lifetime Warranty in the Industry

We know your reputation matters and you stake your reputation on quality, dependable products. That's why we have the best limited lifetime warranty in the industry for wood windows and patio doors.²

¹ Some Pella products may not meet ENERGY STAR® guidelines in Canada. For more information, contact your local Pella sales representative or go to energystar.gc.ca.

² Based on comparing written limited warranties of leading national wood window and wood patio door brands. See written limited warranty for details, including exceptions and limitations, at pella.com/warranty or contact Pella Customer Service.

³ Ratings are contingent on product configurations.

⁴ Color-matched to your product's interior and exterior color. Offering may vary by product type. See Pella sales representative for details.

⁵ Flush multi-slide handle is a Pella exclusive design.

⁶ Flush multi-slide handle is not available in Champagne.

⁷ EnduraClad Plus protective finish is not available with all colors. See your local Pella sales representative for availability.

⁸ Based on the composite results of a 5-panel strength analysis comparing TuffScreen and standard screening.

© 2025 Pella Corporation. All rights reserved. PRCB2B0225 | W523337





15 Reardon Road - Medford, MA - 02155

Tel.: (781) 396-0070 - Fax: (781) 396-8890

[Accessories](#)[Gutters](#)[Radius](#)[K-Style](#)[Half-Round](#)[Box](#)[Brownstone](#)[Custom](#)[Liner](#)[Colors](#)

Radius Gutters / Curved Gutters

Custom made to order - Inside and outside curved gutters




Riverside Sheet Metal specializes in the custom fabrication of radius gutters.

The most common profiles are [half-round](#), [k-style](#), [box](#) and [brownstone](#) gutters, but we can also manufacture custom designed [gutter liners](#) and radius gutter liners.


Radius gutters, or curved gutters can most times be manufacture to accommodate regular hangers, or to have custom made hangers installed. Riverside can also pre-install hangers, outlets and end caps.

To have a radius gutter made, we need to know the profile of the curved gutter, the radius of the arc (if not exact, please provide us with a rigid template), if it's an **inside** or **outside radius** and the material for the gutter (normally copper or aluminum).


Radius gutters are **normally fabricated all in one piece** (5" and 6" k-style, brownstone, box and half round). Additionally, gutters with custom profiles may be manufactured in different lengths. On those, all seams are thoroughly soldered on copper gutters, ensuring a long lasting joint, while the same are riveted on aluminum gutters.

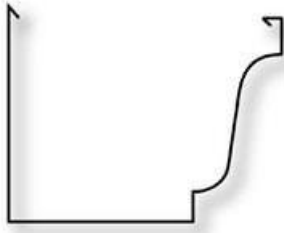

5" & 6" k-style radius gutter
Up to 11' lengths

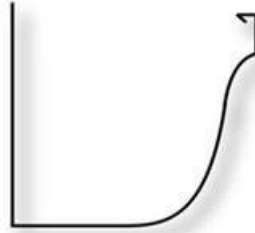

5" & 6" brownstone radius gutter
(Example) Up to 11' lengths

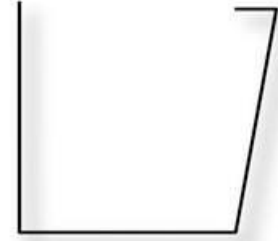


5" & 6" simple box radius gutter
(Example) Up to 11' lengths




5" & 6" half-round radius gutter
Up to 11' lengths

Radius K-Style Gutters

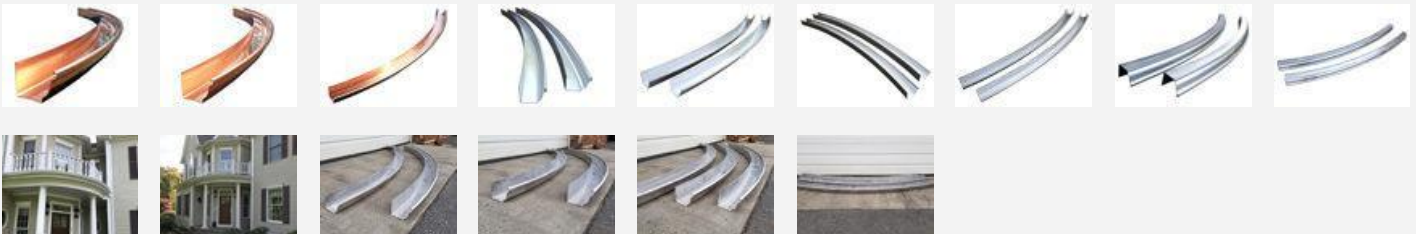

Radius Brownstone Gutters

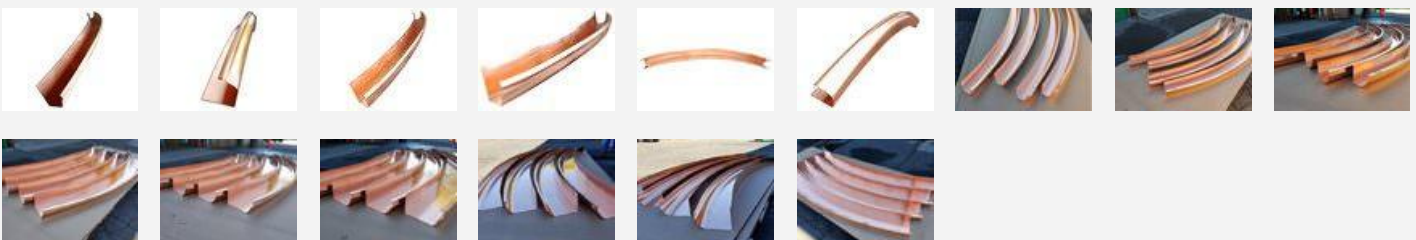

Radius Half-Round Gutters