



VIEW OF MARCY ST, LOOKING SOUTH FROM HANCOCK ST



VIEW FROM MARCY ST, LOOKING EAST, DOWN GATES ST.



SCHEMATIC DESIGN

ADDITIONS & RENOVATIONS, LORENIC RESIDENCE

209 MARCY STREET

ANNE WHITNEY ARCHITECT

PORTSMOUTH, NH


801 Islington St, Suite 32
Portsmouth NH 03801
603-502-4387
archwhit@aol.com

Project: # 2407

Revisions:

Date: 4/14/25

Sanborn Insurance Maps

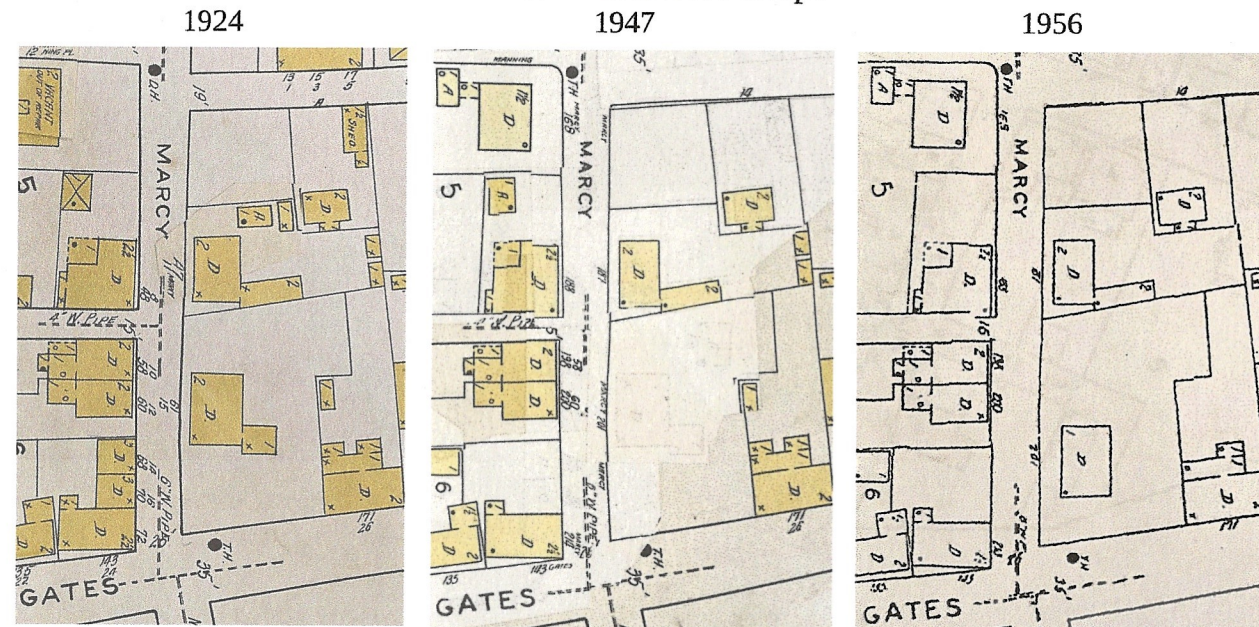

The Thomas Shaw House, currently located at 24 Marcy St was previously located on 209 Marcy St. It was moved to it's current location in the late 1930's. The current house was built in 1950. The maps above show that progression.



The Thomas Shaw House in its previous location next to the current neighbor at 187 Marcy. To the right, the current house in 1979. Below show the similarities between 187 Marcy and the Thomas Shaw House as it stands today.



PORTSMOUTH, N.H. HISTORIC DISTRICT SURVEY

Site number:

Address 209 Marcy St. cor. Gates St.

New tax map(1979) U3 lot 2 size 7768sq.ft.
Old tax map 9 lot 68 size

Owner BELILAH, Karl
Address 171 Gates St.

Location of legal description:
Rockingham County Registry of Deeds
Hampton Road; Exeter, New Hampshire
03833

Representation in existing surveys:
HABS NR NHL
HABR Other

Date c. 1950
Source: Estimate x Other:

Historic name
Common name
Original owner
Architect/bldr.

Functional type
Present use, if different

Moved Date
Altered Date

Effect: focal Contributing
non-contributing x Intrusion

Photo roll 9 no. 18
Negative with: Portsmouth Advocates
Description
Date taken by

1. Style Modern cape No. of stories 1 1/2 No. of bays 5 x 2

2. Overall plan: Rectangle, along street.

3. Foundation: Brick Stone Poured concrete Concrete block x
Artificial stone Other

4. Wall structure: Wood frame x Brick Stone Other
If wood: Post and beam Balloon frame x

5. Wall covering: Clapboard Wood shingle x Flushboard Imitation ashlar
Brick Stone Stucco Composition board Aluminum Vinyl
Sheet metal Asphalt shingles Other

6. Roof: Gable x Hip Shed Mansard Flat Gambrel Other

7. Specific features (location, no., appearance of porches, windows, doors, chimneys, dormers, eels/wings--see also description), decorative elements:

Description:

1 1/2 story modern cape with absence of architectural detail.
Intrusive wooden deck on front. Set back from street.

PORTSMOUTH
ADVOCATES, INC.

(over.....) Courtesy of the Portsmouth Athenaeum, P.O. BOX 4066, PORTSMOUTH, NEW HAMPSHIRE 03801
603-431-2499

HISTORICAL REVIEW

SCHEMATIC DESIGN

801 Islington St, Suite 32
Portsmouth NH 03801
603-502-4387
archwhit@aol.com

ANNE WHITNEY ARCHITECT

ADDITIONS & RENOVATIONS, LORENIC RESIDENCE


209 MARCY STREET

PORTSMOUTH, NH


Project: # 2407

Date: 6/16/25

Revisions:

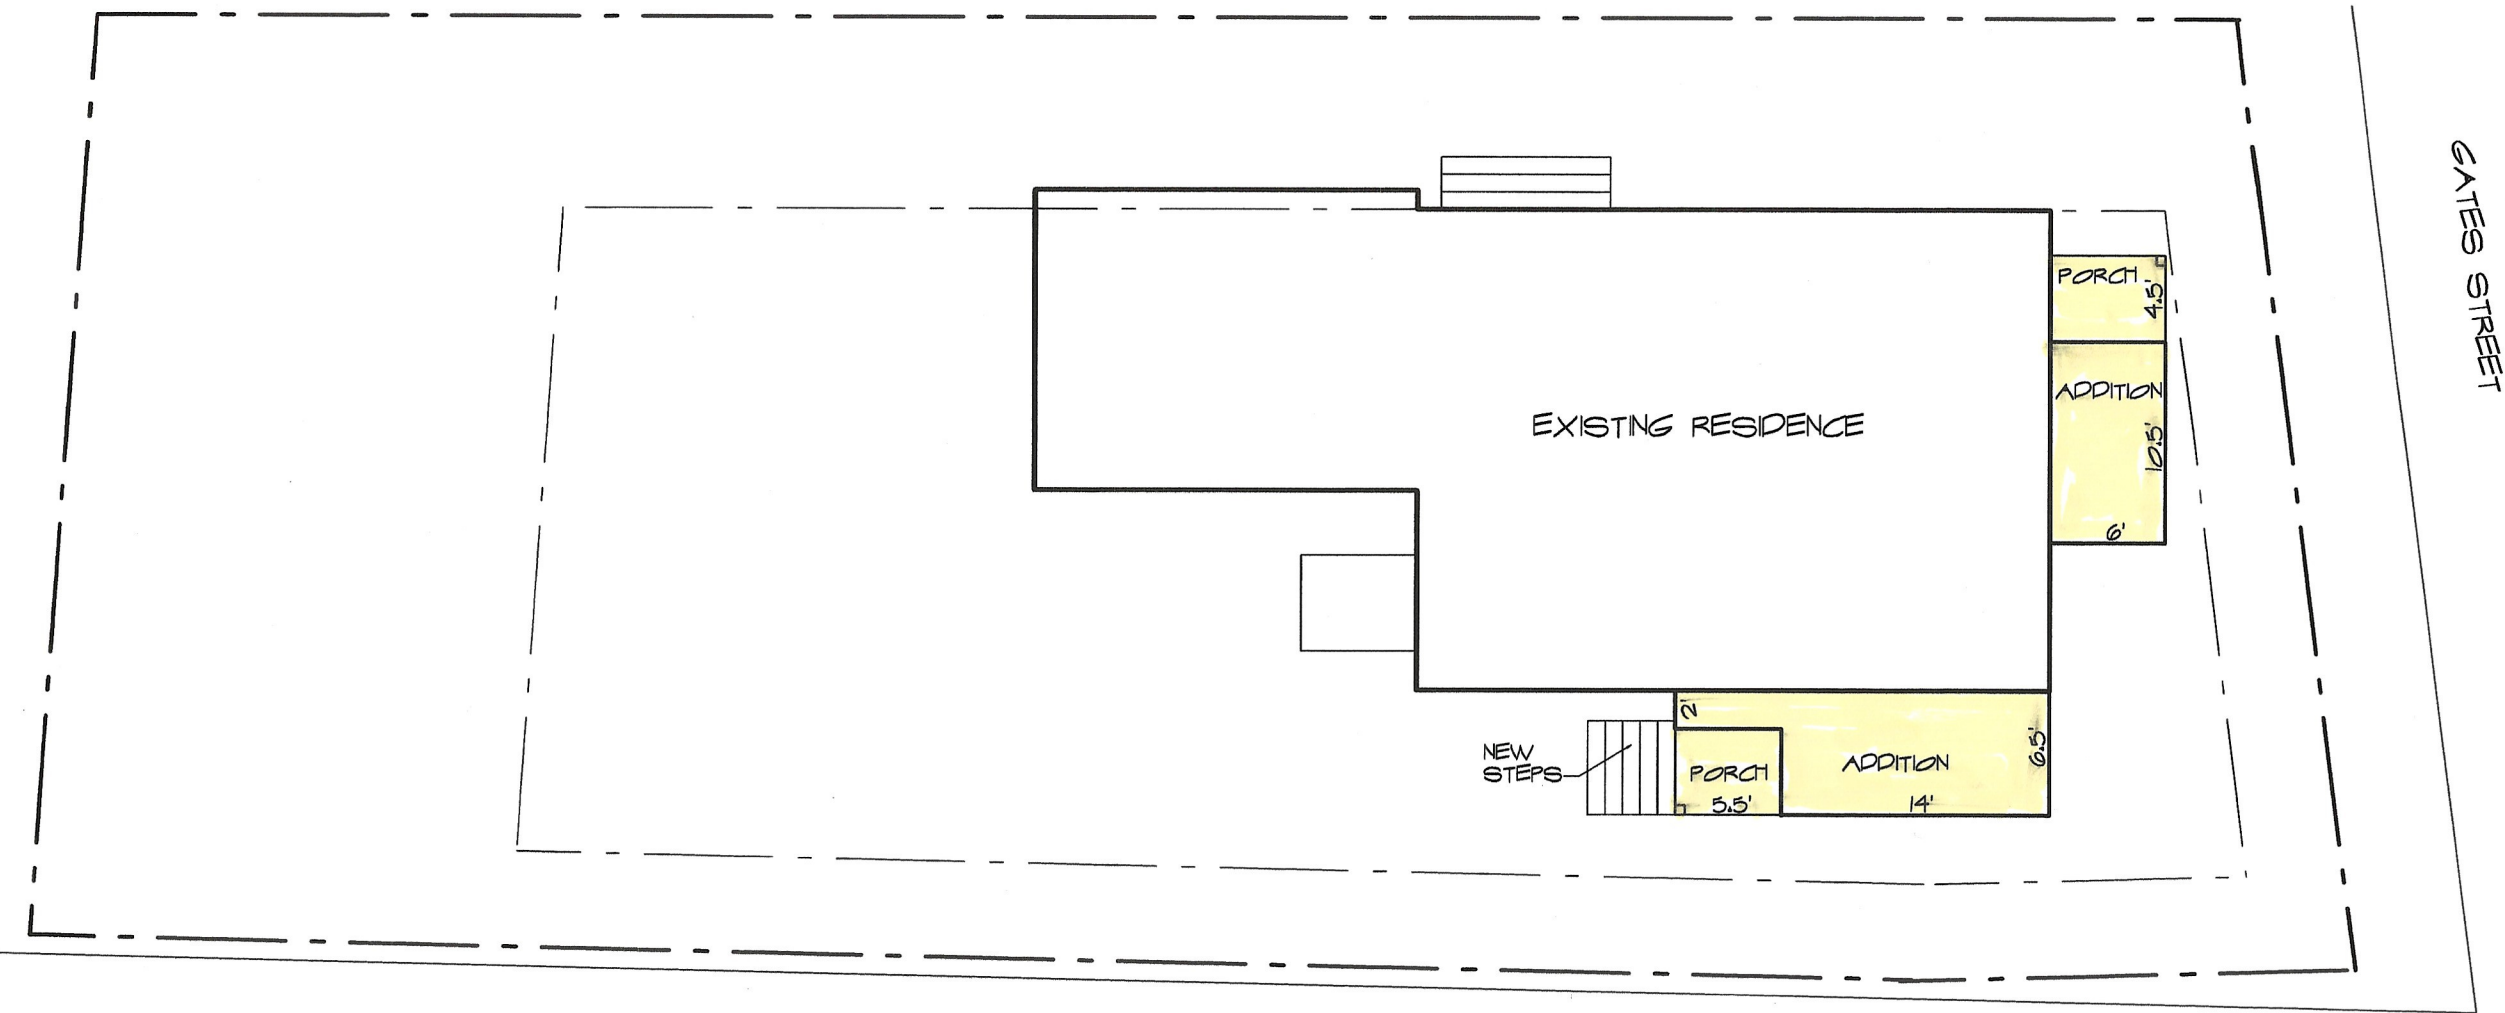

MARCY STREET

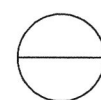

SCHEMATIC SITE LAYOUT PLAN
SCALE: 1" = 10'-0"



SCHEMATIC DESIGN

ANNE WHITNEY ARCHITECT

ADDITIONS & RENOVATIONS, LORENIC RESIDENCE

209 MARCY STREET

PORTSMOUTH, NH

801 Islington St, Suite 32
Portsmouth NH 03801
603-502-4387
archwhit@aol.com


Project: # 2407

Date: 6/16/25

Revisions:



EXISTING FRONT ELEVATION

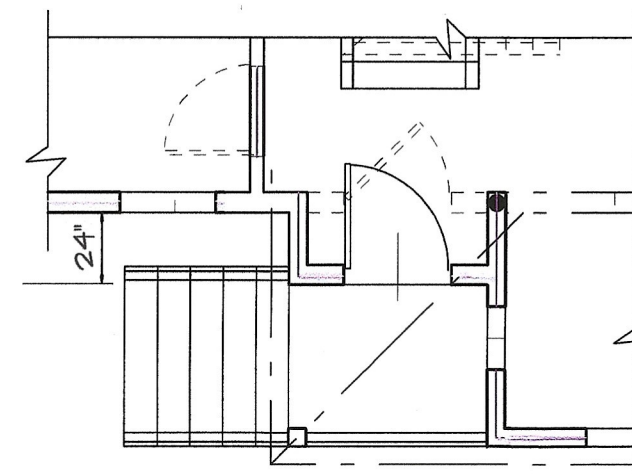

MARCY ST ELEVATION
SCALE : 3/16" = 1'-0"

PREFERRED
2-STORY GABLE OPTION

SCHEMATIC DESIGN

801 Islington St, Suite 32
Portsmouth NH 03801
603-502-4387
archwhit@aol.com

ANNE WHITNEY ARCHITECT

ADDITIONS & RENOVATIONS, LORENIC RESIDENCE

209 MARCY STREET

PORTSMOUTH, NH

Project: # 2407

Date: 6/18/25


Revisions:



EXISTING RIGHT SIDE



EXISTING FRONT LANDING & STEPS

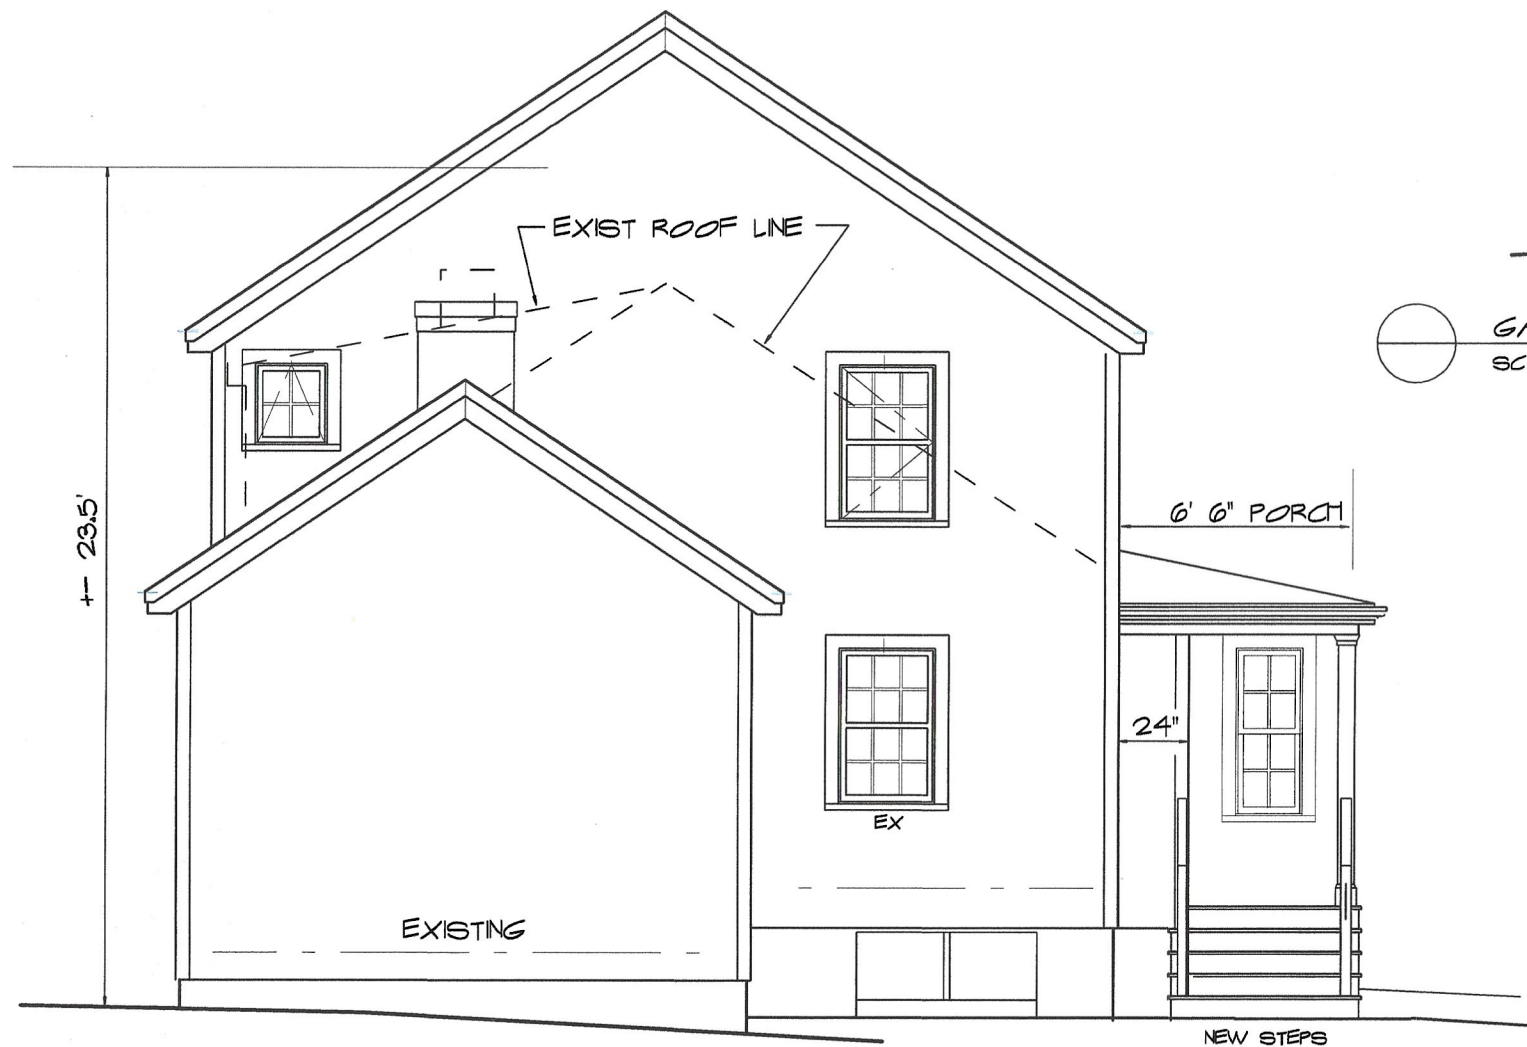

LEFT SIDE ELEVATION
SCALE : 3/16" = 1'-0"



GATES ST ELEVATION
SCALE : 3/16" = 1'-0"



EXISTING GATES ST ELEVATION

SCHEMATIC DESIGN

ADDITIONS & RENOVATIONS, LORENIC RESIDENCE

209 MARCY STREET

ANNE WHITNEY ARCHITECT

PORTSMOUTH, NH

801 Islington St, Suite 32
Portsmouth NH 03801
603-502-4387
archwhit@aol.com

Project: # 2407

Revisions:

Date: 6/16/25



REAR ELEVATION
SCALE : 3/16" = 1'-0"



EXISTING REAR ELEVATION



SCHEMATIC DESIGN

801 Islington St, Suite 32
Portsmouth NH 03801
603-502-4387
archwhit@aol.com

ANNE WHITNEY ARCHITECT

ADDITIONS & RENOVATIONS, LORENIC RESIDENCE

209 MARCY STREET


PORTSMOUTH, NH

Project: # 2407

Date: 4/14/25

Revisions:

3 OF 3

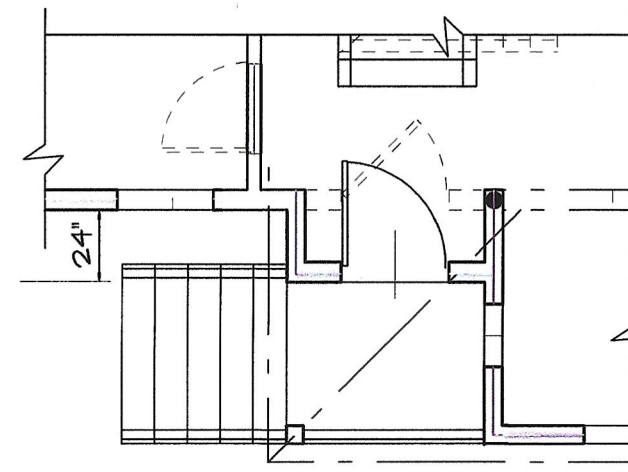

MARCY ST ELEVATION
SCALE : 3/16" = 1'-0"

HIP OPTION

SCHEMATIC DESIGN

801 Islington St, Suite 32
Portsmouth NH 03801
603-502-4387
archwhit@aol.com

ANNE WHITNEY ARCHITECT

ADDITIONS & RENOVATIONS, LORENIC RESIDENCE

209 MARCY STREET

PORTSMOUTH, NH

Project: # 2407

Date: 6/18/25

Revisions:



LEFT SIDE ELEVATION
SCALE: 3/16" = 1'-0"



GATES ST ELEVATION
SCALE: 3/16" = 1'-0"

HIP OPTION

SCHEMATIC DESIGN

801 Islington St, Suite 32
Portsmouth NH 03801
603-502-4387
archwhit@aol.com

ANNE WHITNEY ARCHITECT

ADDITIONS & RENOVATIONS, LORENIC RESIDENCE

209 MARCY STREET


PORTSMOUTH, NH

Project: # 2407
Revisions:

Date: 6/18/25



MARCY ST ELEVATION
SCALE : 3/16" = 1'-0"

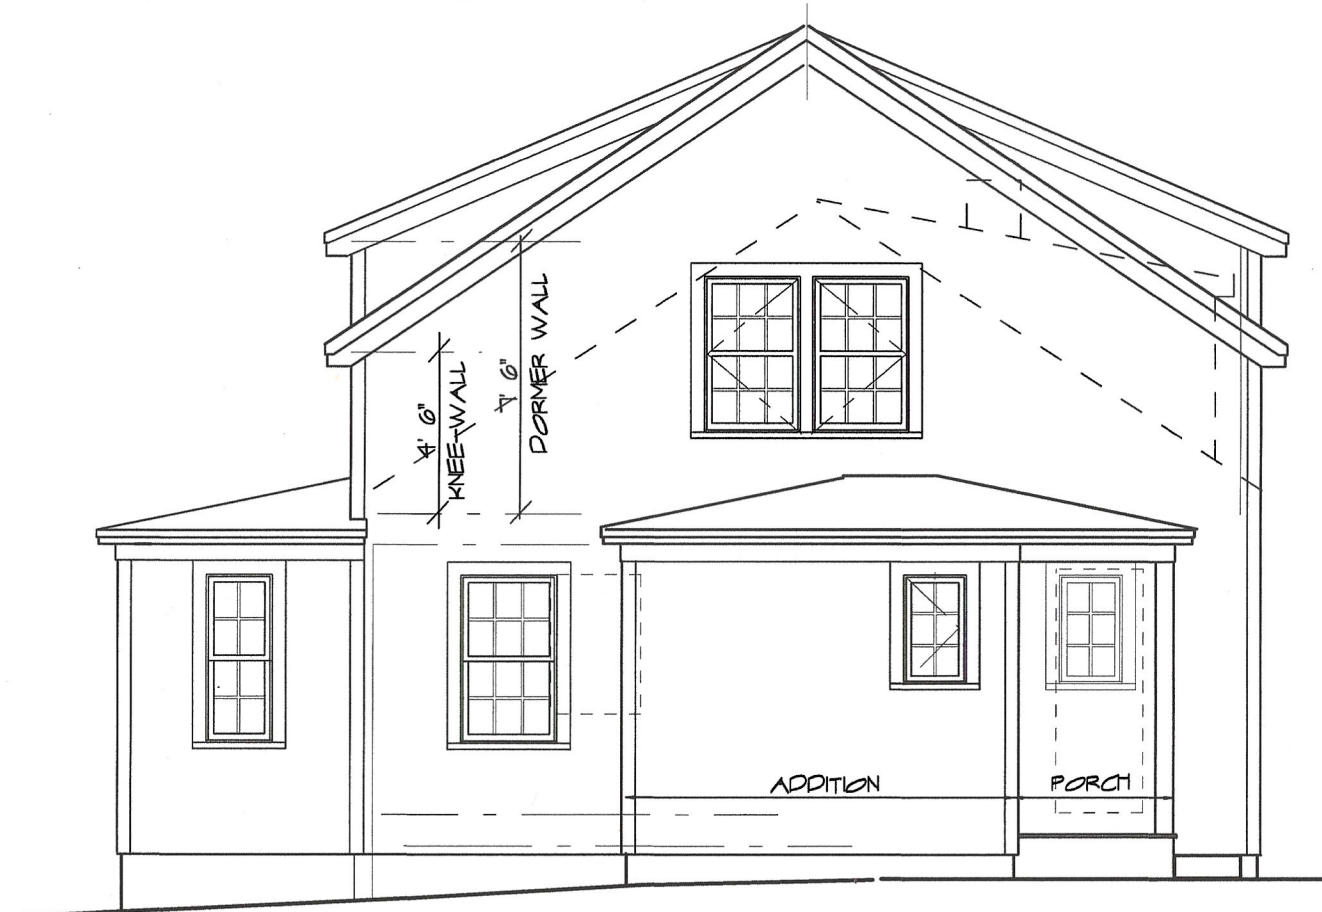

GATES ST ELEVATION
SCALE : 3/16" = 1'-0"

DORMERED OPTION

SCHEMATIC DESIGN

801 Islington St, Suite 32
Portsmouth NH 03801
603-502-4387
archwhitt@aol.com

ANNE WHITNEY ARCHITECT

ADDITIONS & RENOVATIONS, LORENIC RESIDENCE

209 MARCY STREET

PORTSMOUTH, NH

Project: # 2407
Revisions:

Date: 6/18/25