


28 WHIDDEN ST.
PORTSMOUTH


$\frac{1}{4}" = 1'-0"$

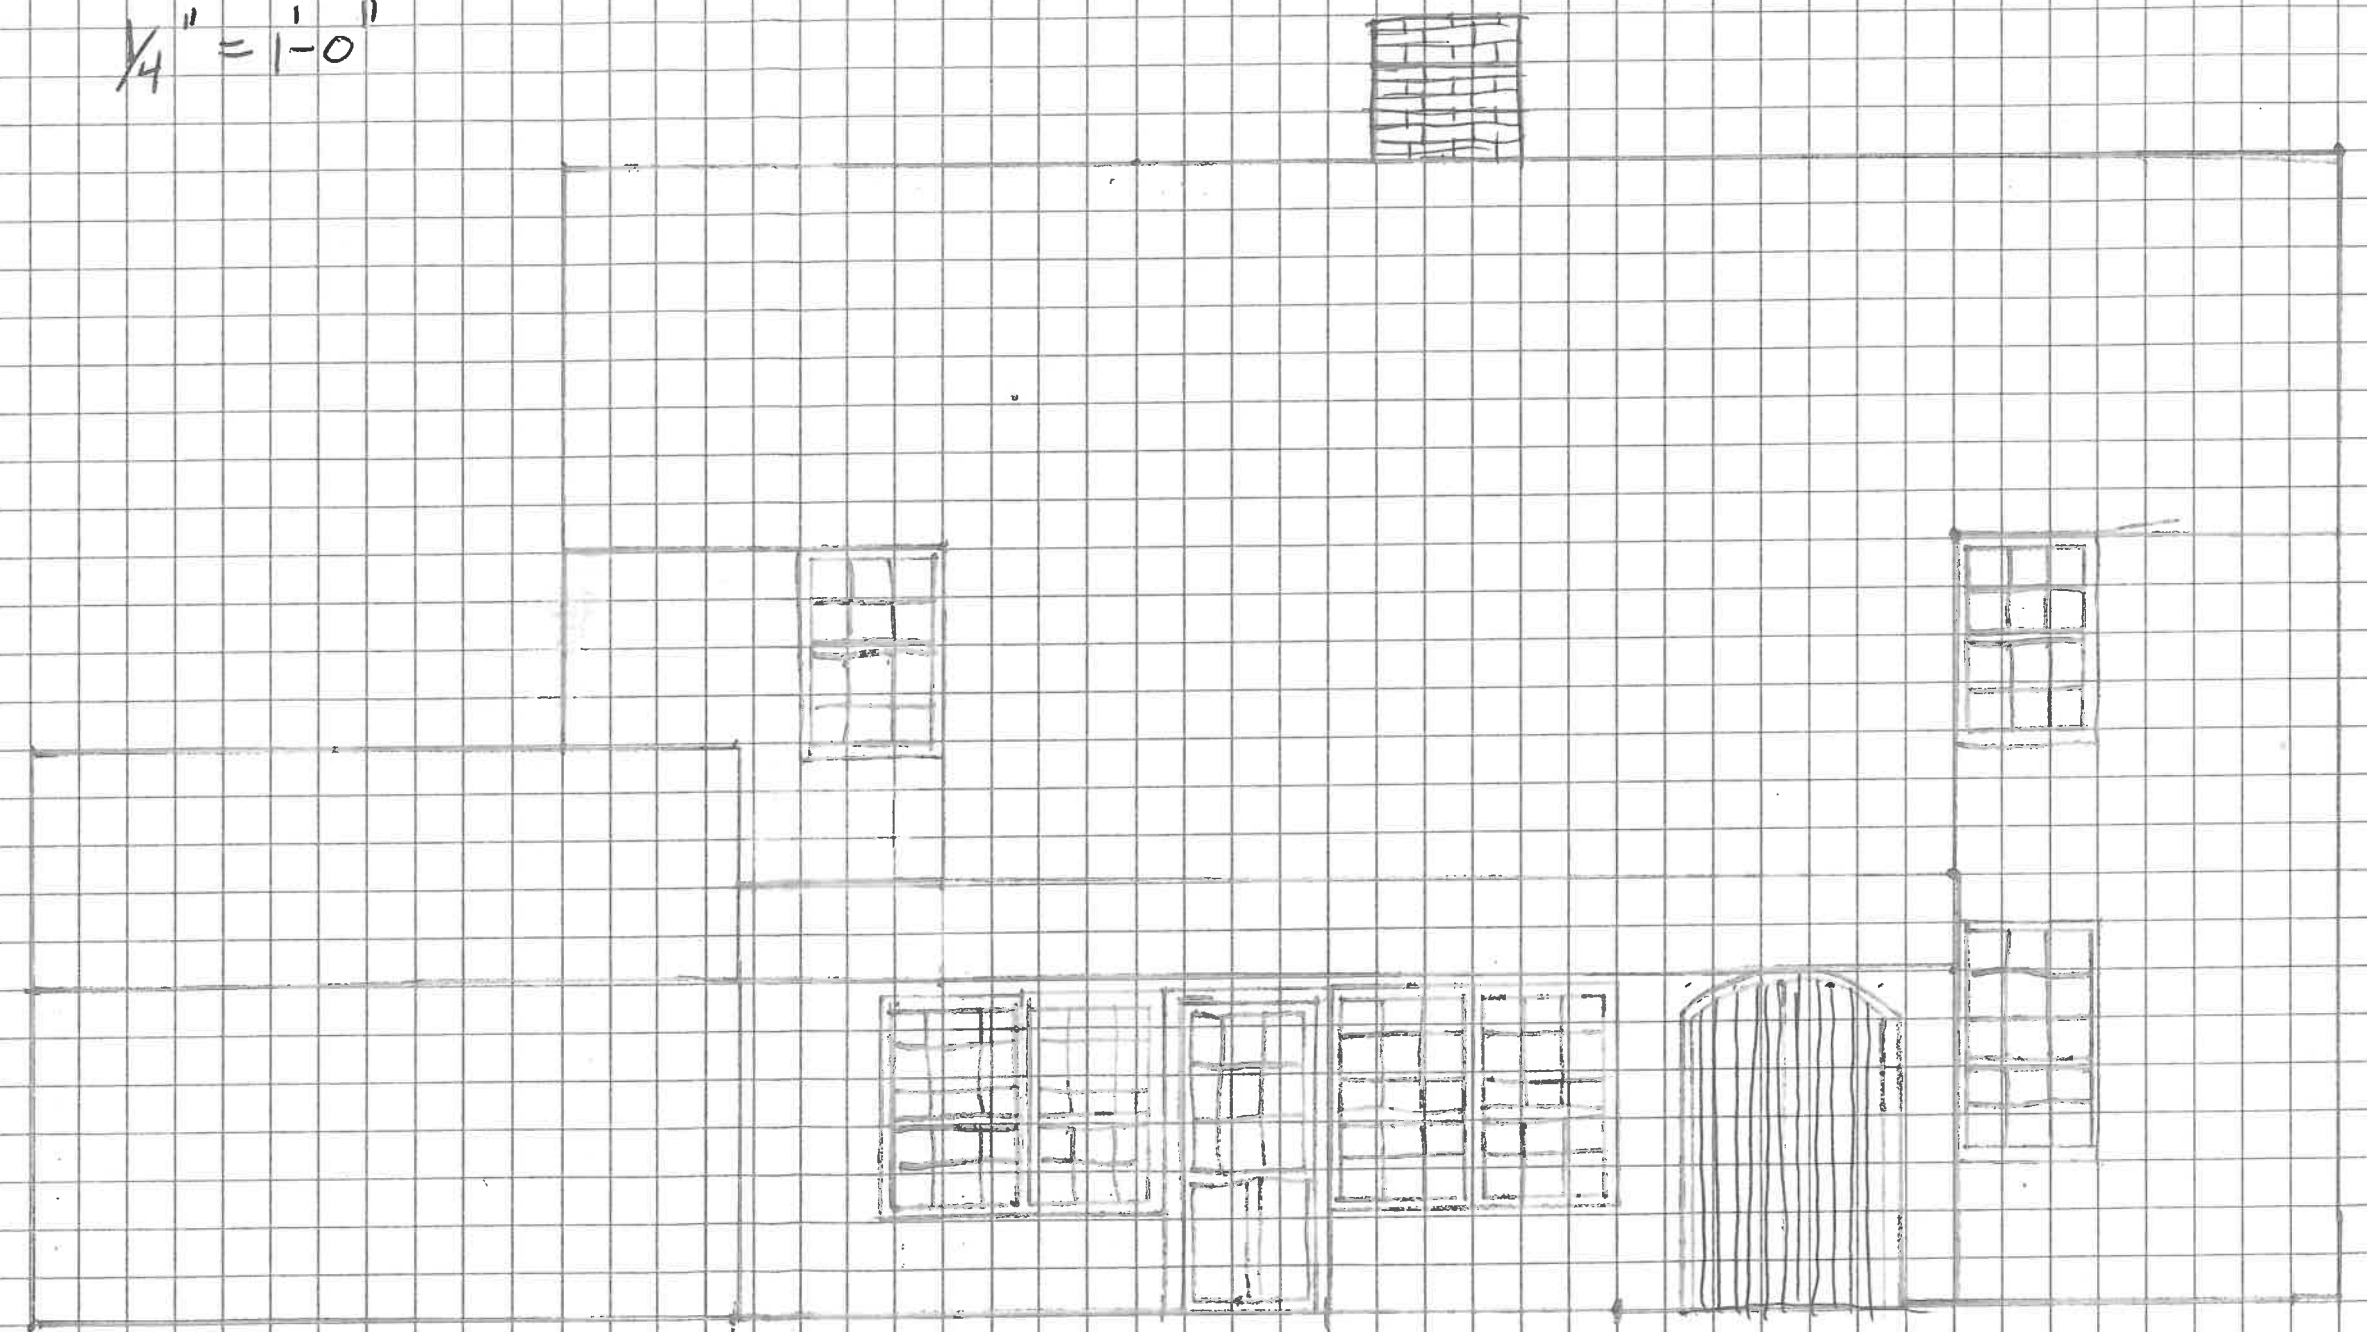

EAST
ELEVATION

28 WHIDDEN ST.
PORTSMOUTH


$\frac{1}{4}" = 1'-0"$

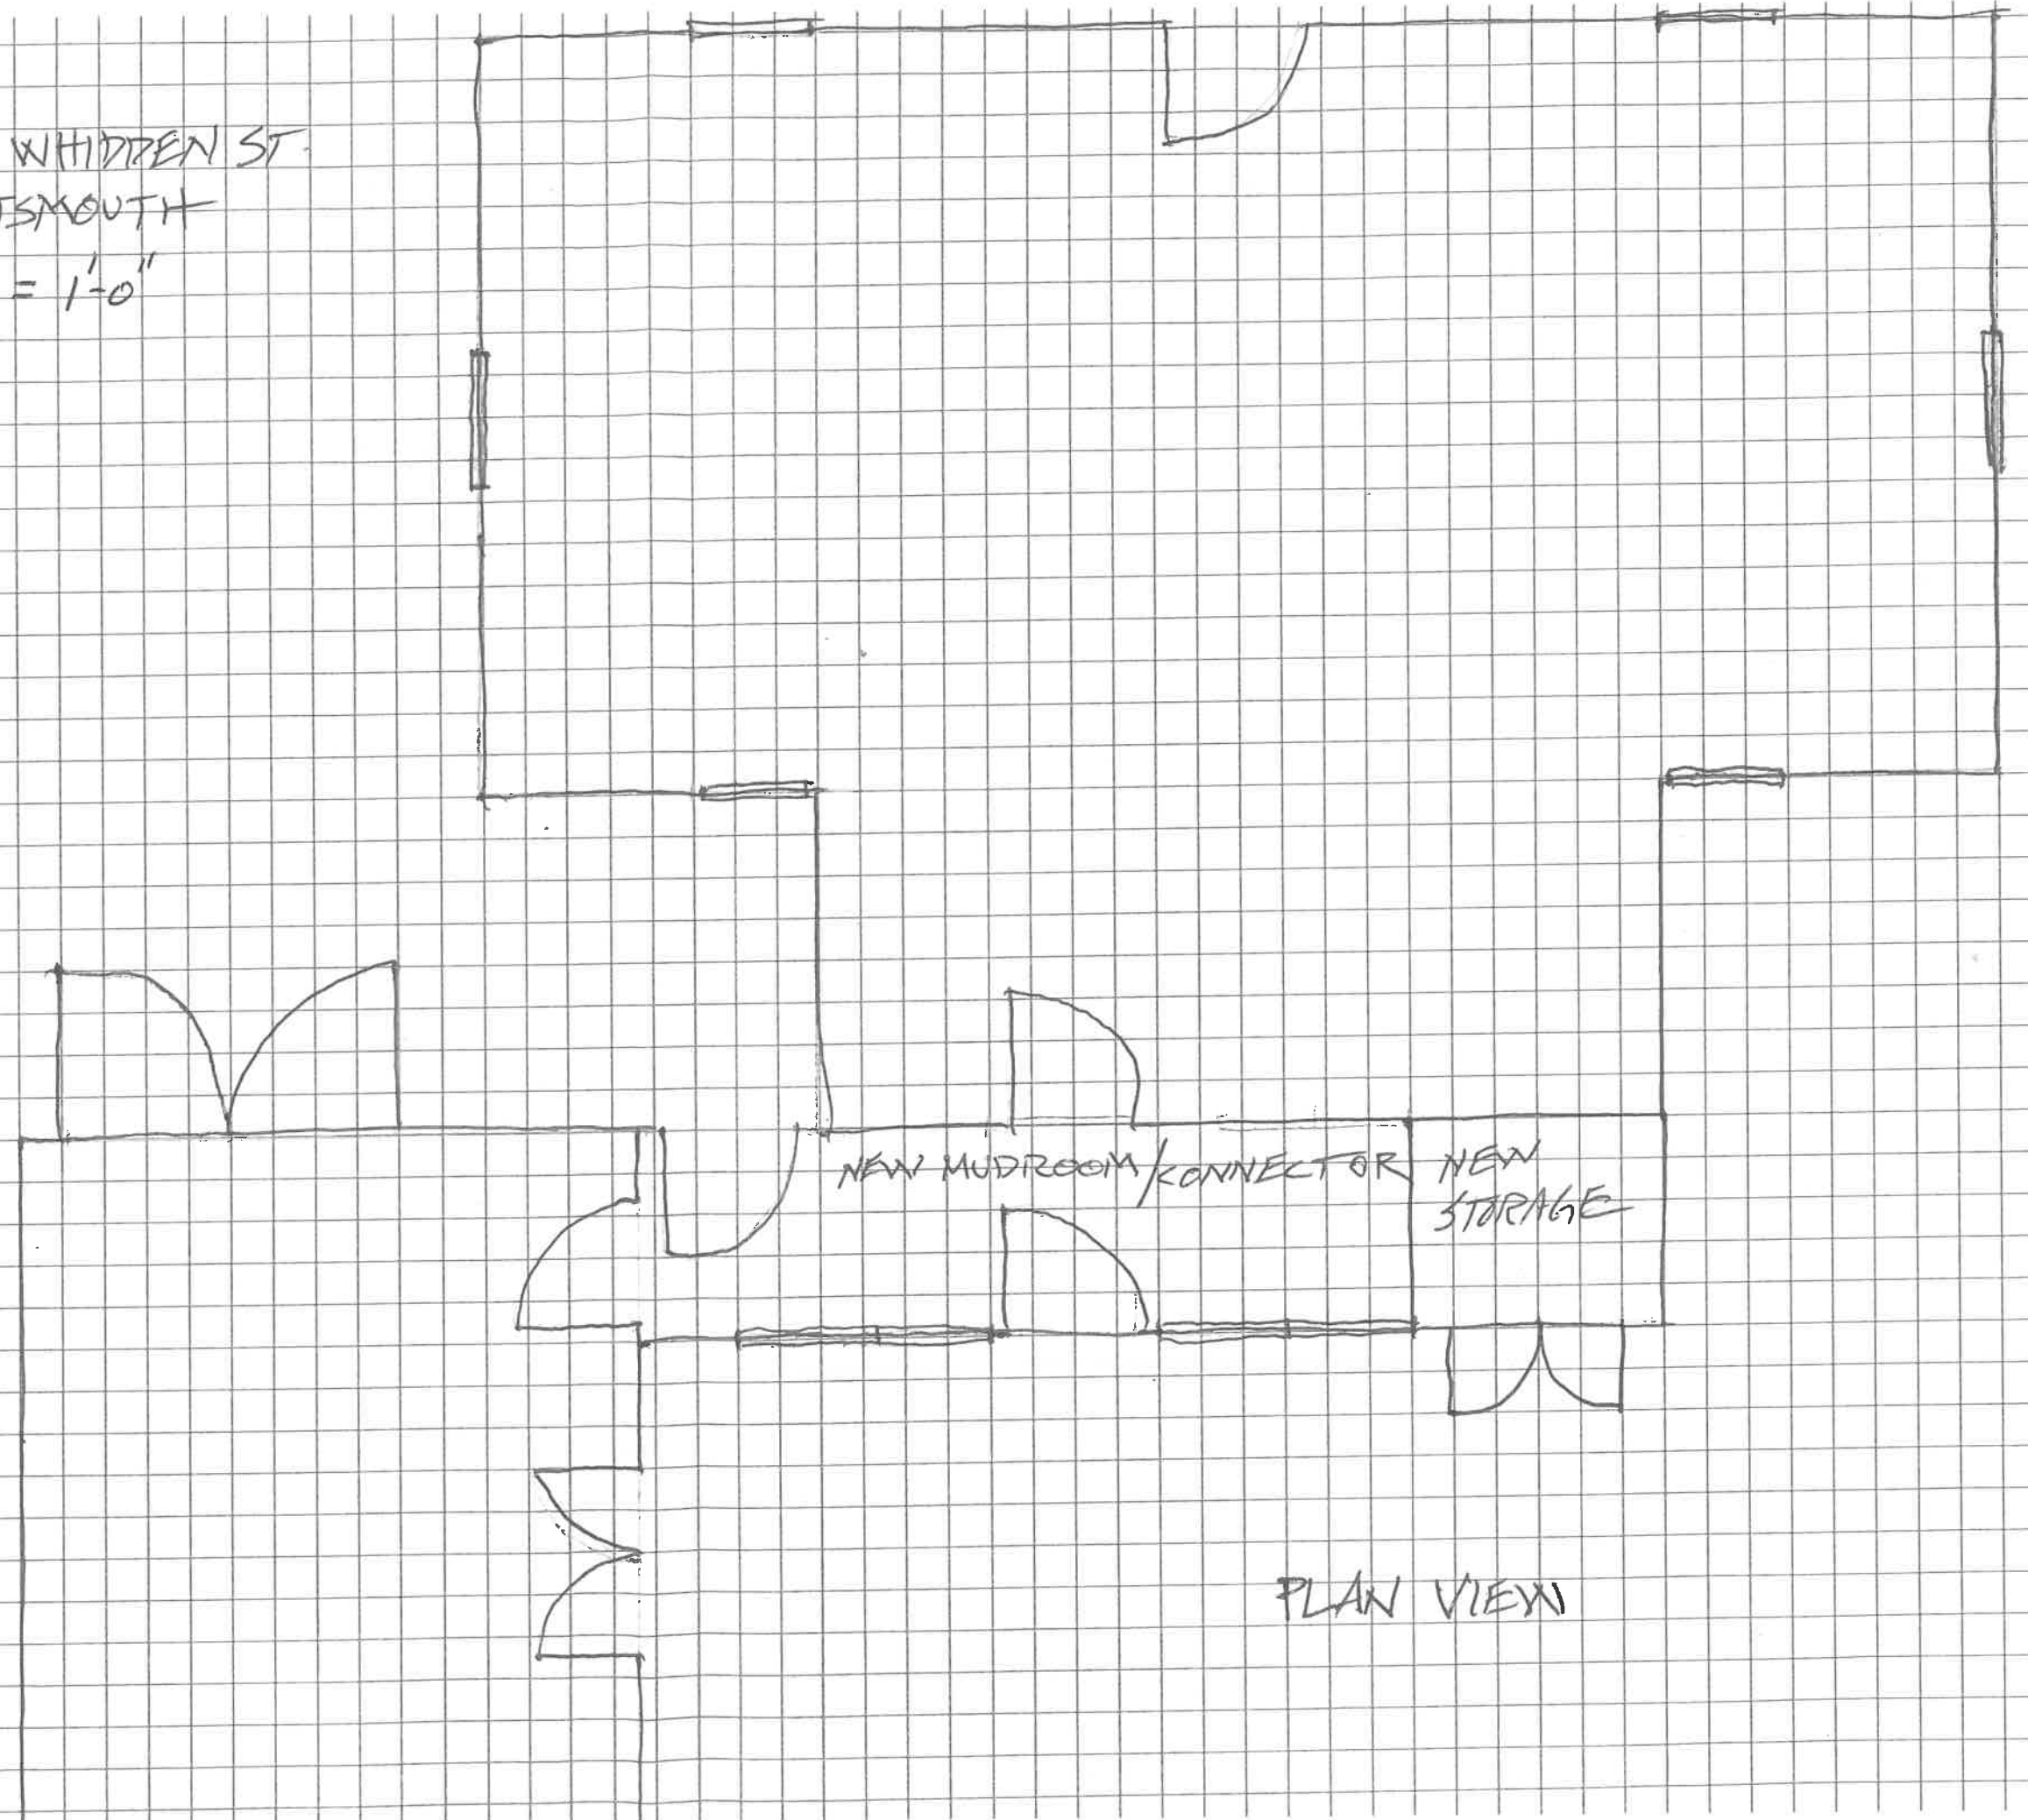

PLAN VIEW

28 WHIDDEN ST.
PORTSMOUTH
 $\frac{1}{4}" = 1'-0"$

NORTH ELEVATION

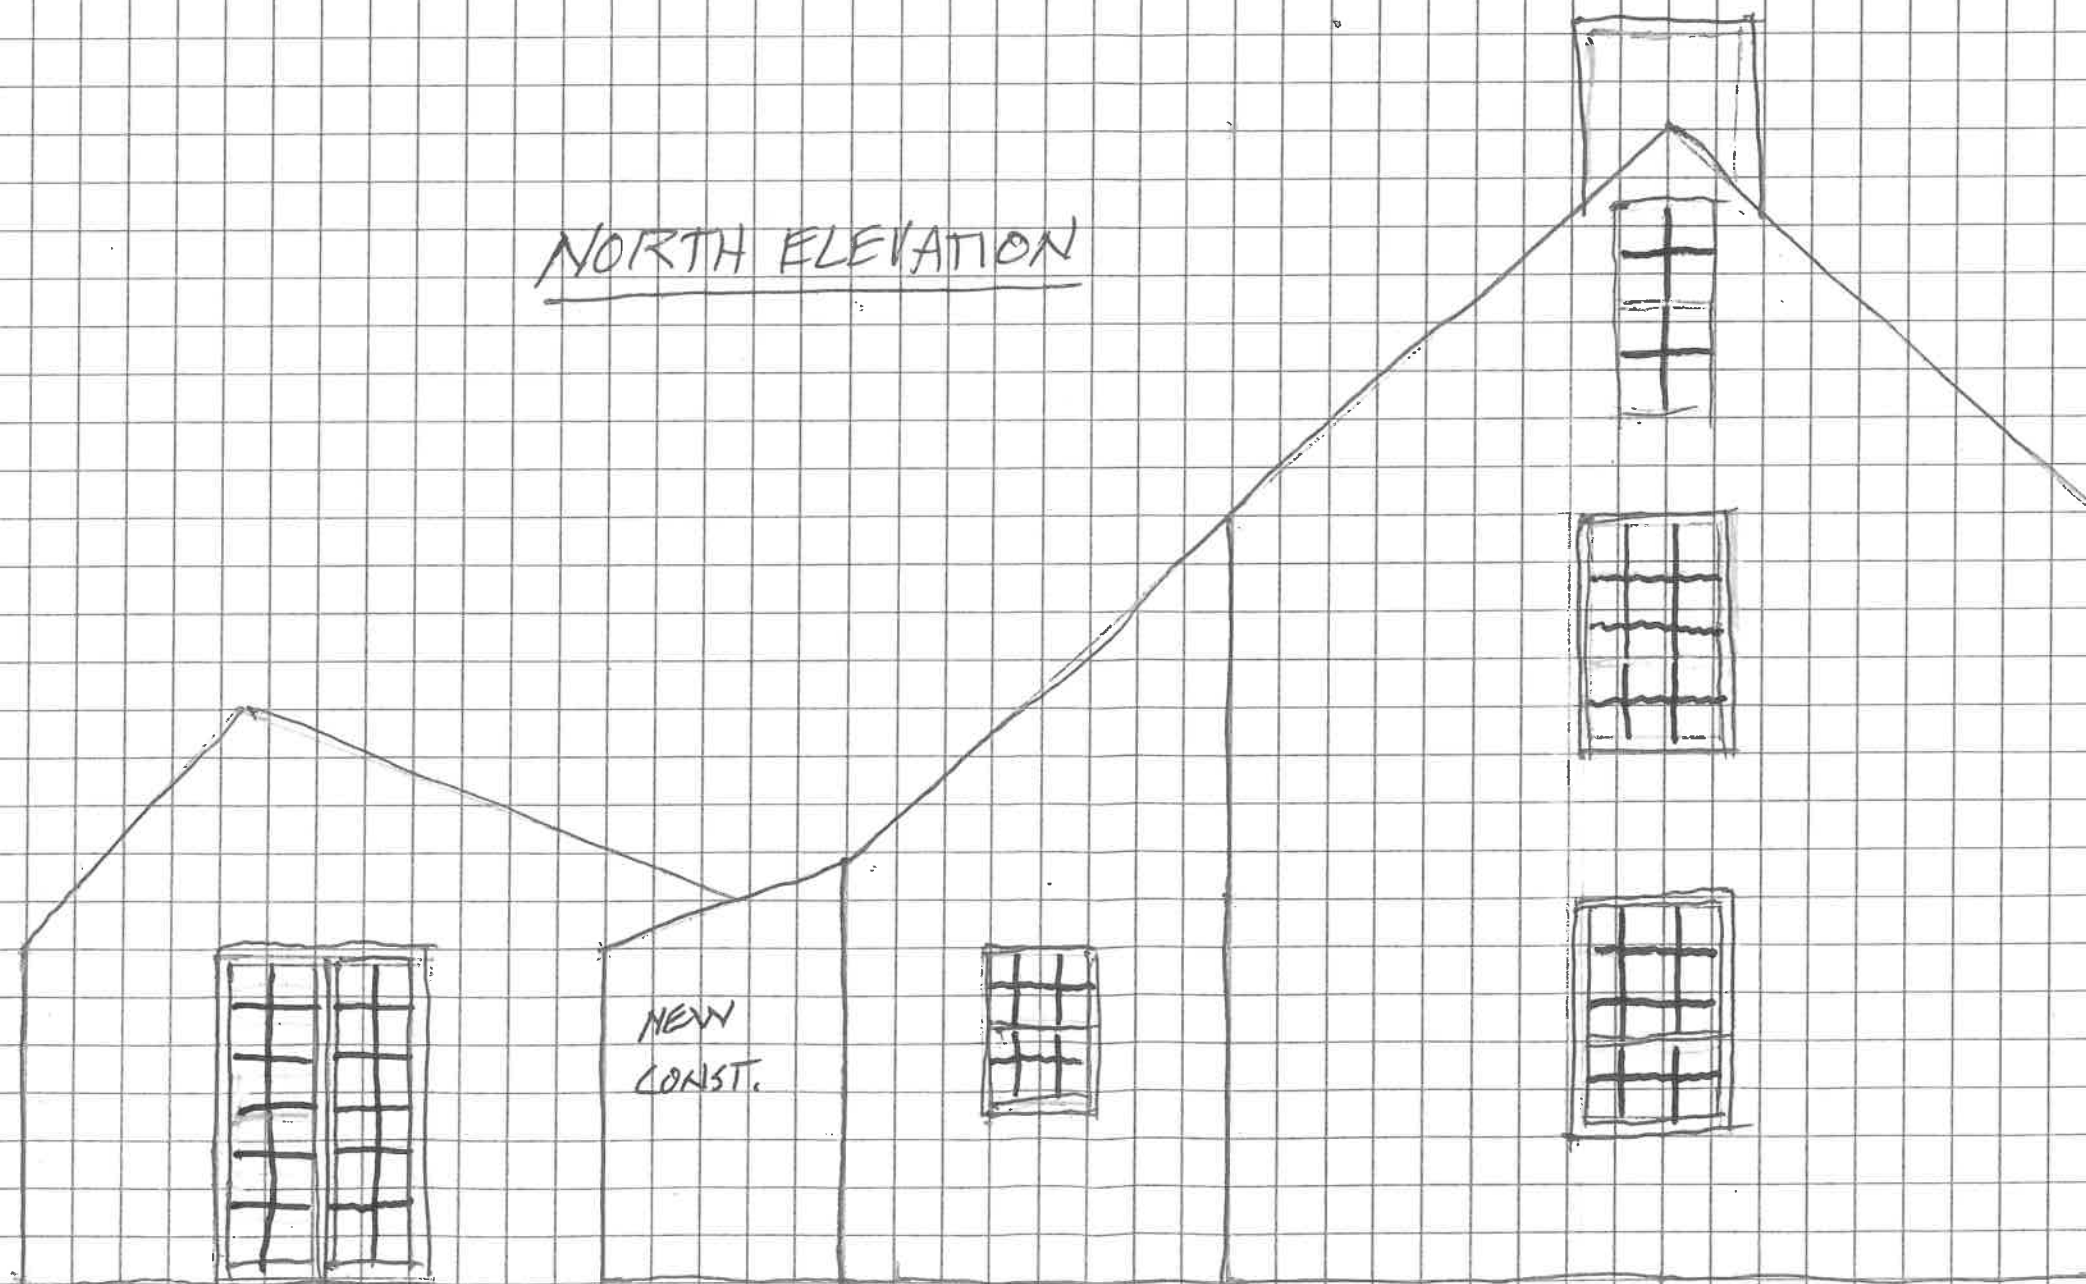



Breezeway area of construction

