


ELEVATOR OVERRIDE  
EXCLUDED FROM HEIGHT  
BY ZONING 10.517.30 AND  
BY "PENTHOUSE" DEFINITION



**STATE STREET ELEVATION**  
SCALE: 1/8" = 1'-0"

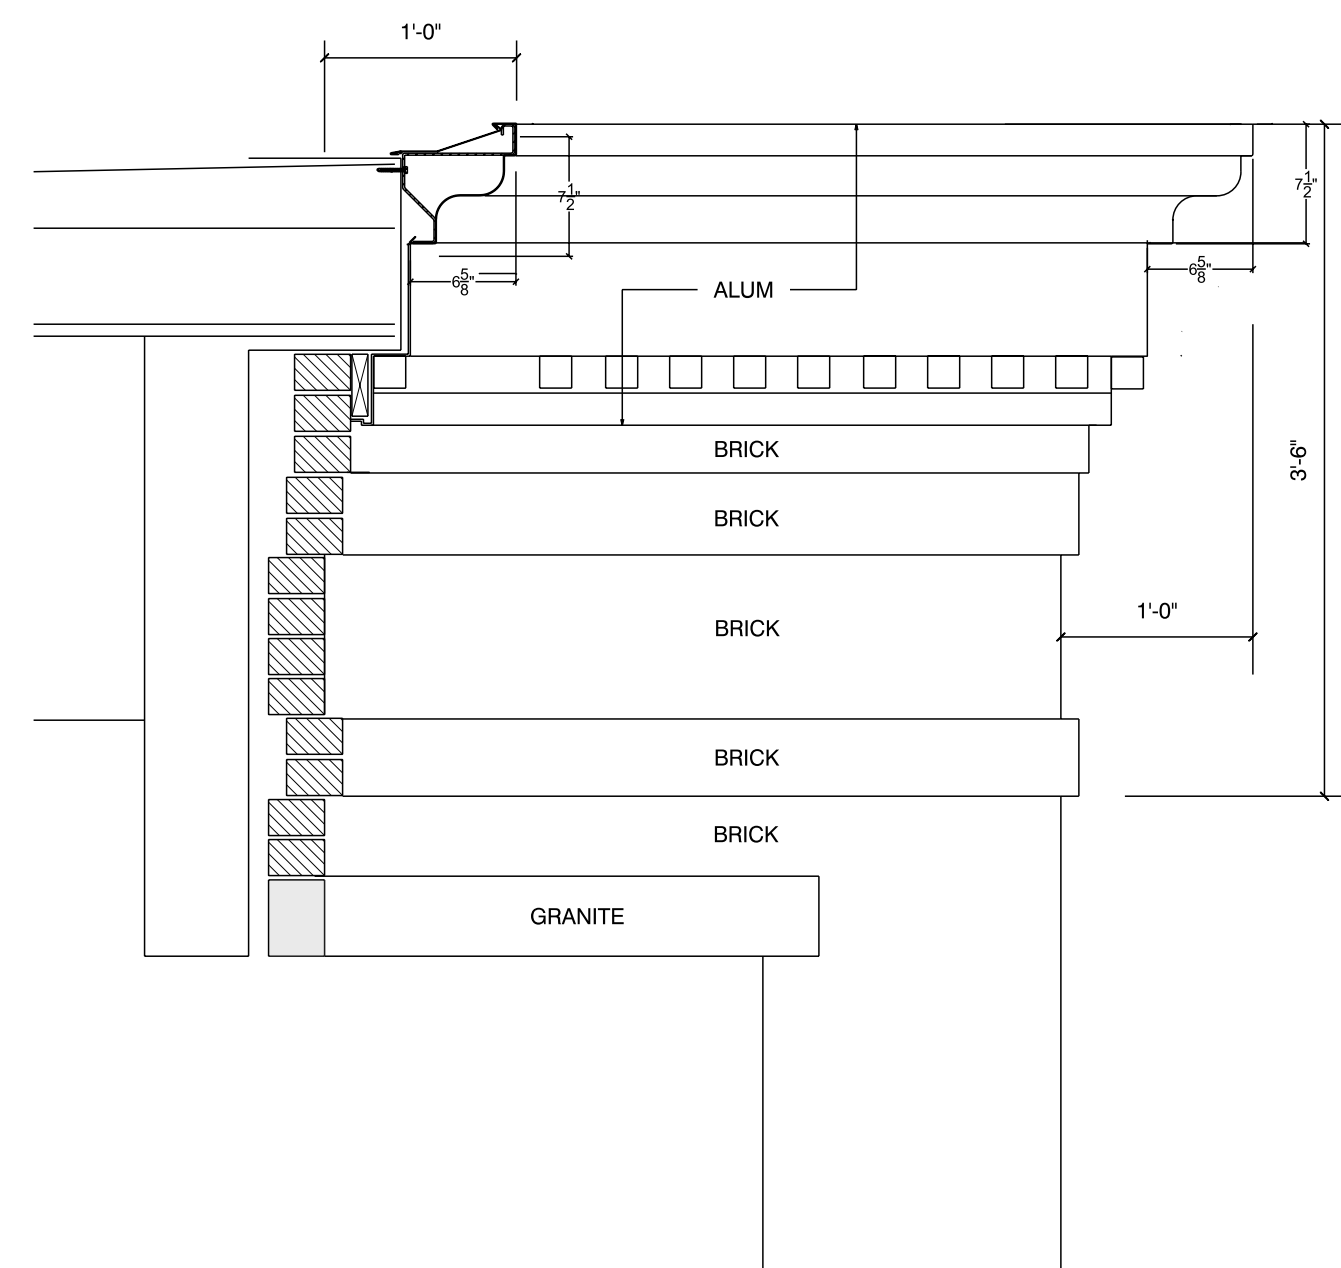

**CORNICE DETAIL CONCEPT**  
SCALE: 1" = 1'-0"



**Perimeter Systems**  
SUBMITTAL / DATA SHEET

Dentils are precisely cut out on our state-of-the-art CNC turret punch. Formed and dressed for a neat crisp appearance. Frieze fascias are factory punched for accurate field placement of dentils. We offer 3 types of dentils in 2 widths. We have also produced custom shapes for historical renovations.

Concealed fastening holes @ 1" centers.  
Dentils slide into inset areas and field fastened with concealed rivets.  
Dentils may be spaced as close as 1" with incremental increases of 1".

**DENTIL INSTALLATION**

Scalloped Dentil Inset  
Square Dentil Inset

SMALL DENTIL SET  
LARGE DENTIL SET  
EXPANDED DENTIL SET

Type C large frieze is shown as an example only, all Frieze moldings may be used for Dentils.  
Dentils are available in 2 & 4 inch widths.

Drawing No. 63

**mjk**  
Michael J. Keane  
Architects, PLLC  
ARCHITECTURE  
PLANNING  
DESIGN  
101 Kent Place  
Newmarket, NH  
03857  
603-292-1400  
mjkarchitects.com

All drawings and written materials appearing herein constitute original unpublished work of Michael J. Keane Architects, PLLC and may not be duplicated, used, or disclosed without the written consent of Michael J. Keane Architects, PLLC, Newmarket, NH. © 2018

CONSULTANTS

REVISIONS


APPROVALS

02/21/25 FOR  
HDC WORKSESSION  
MARCH 5 2025

Accept only original stamp and signature  
copies may contain unauthorized modifications

PROJECT

RESTORATION AND EXPANSION OF  
266, 270 278 STATE STREET  
AND 84 PLEASANT ST,  
PORTSMOUTH NH

PNF TRUST OF 2013  
282 MIDDLE STREET  
PORTSMOUTH, NH  
03801

TITLE

WORKSHOP 2

DRAWN BY:

CHECKED BY:


DATE: 2/21/2025

SCALE: AS NOTED

DRAWING NO.



Portsmouth Athenaeum

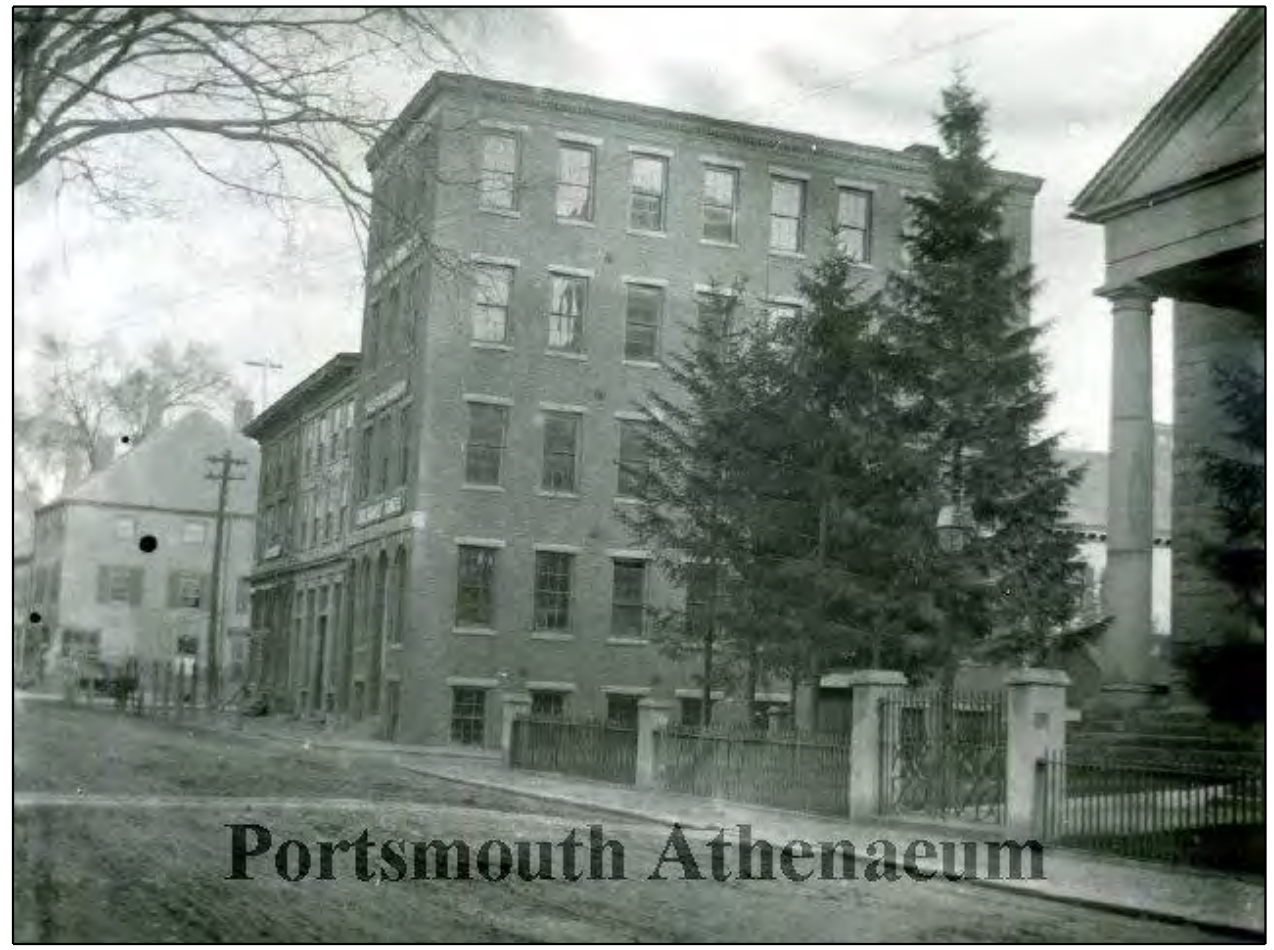

Portsmouth Athenaeum



**CHURCH STREET ELEVATION**  
SCALE: 1/8" = 1'-0"

DO NOT SCALE PRINTS

**HDC.9**



**PLEASANT STREET ELEVATION**

SCALE: 1/8" = 1'-0"



**CHURCH STREET ELEVATION**

SCALE: 1/8" = 1'-0"

**mjk**

Michael J. Keane  
Architects, PLLC

ARCHITECTURE  
PLANNING  
DESIGN

101 Kent Place  
Newmarket, NH  
03857

603-292-1400  
mjkarchitects.com

All drawings and written materials appearing herein constitute original unpublished work of Michael J. Keane Architects, PLLC and may not be duplicated, used, or disclosed without the written consent of Michael J. Keane Architects, PLLC, Newmarket, NH. © 2018

CONSULTANTS

REVISIONS


APPROVALS

02/21/25 FOR  
HDC WORKSESSION  
MARCH 5 2025

Accept only original stamp and signature  
copies may contain unauthorized modifications

PROJECT

RESTORATION AND EXPANSION OF  
266, 270 278 STATE STREET  
AND 84 PLEASANT ST,  
PORTSMOUTH NH

PNF TRUST OF 2013  
282 MIDDLE STREET  
PORTSMOUTH, NH  
03801

TITLE

WORKSHOP 2.

DRAWN BY:

CHECKED BY:

DATE: 2/20/2025

SCALE: AS NOTED

DRAWING NO.

DO NOT SCALE PRINTS

**HDC.10**