




MARCY STREET

GATES STREET

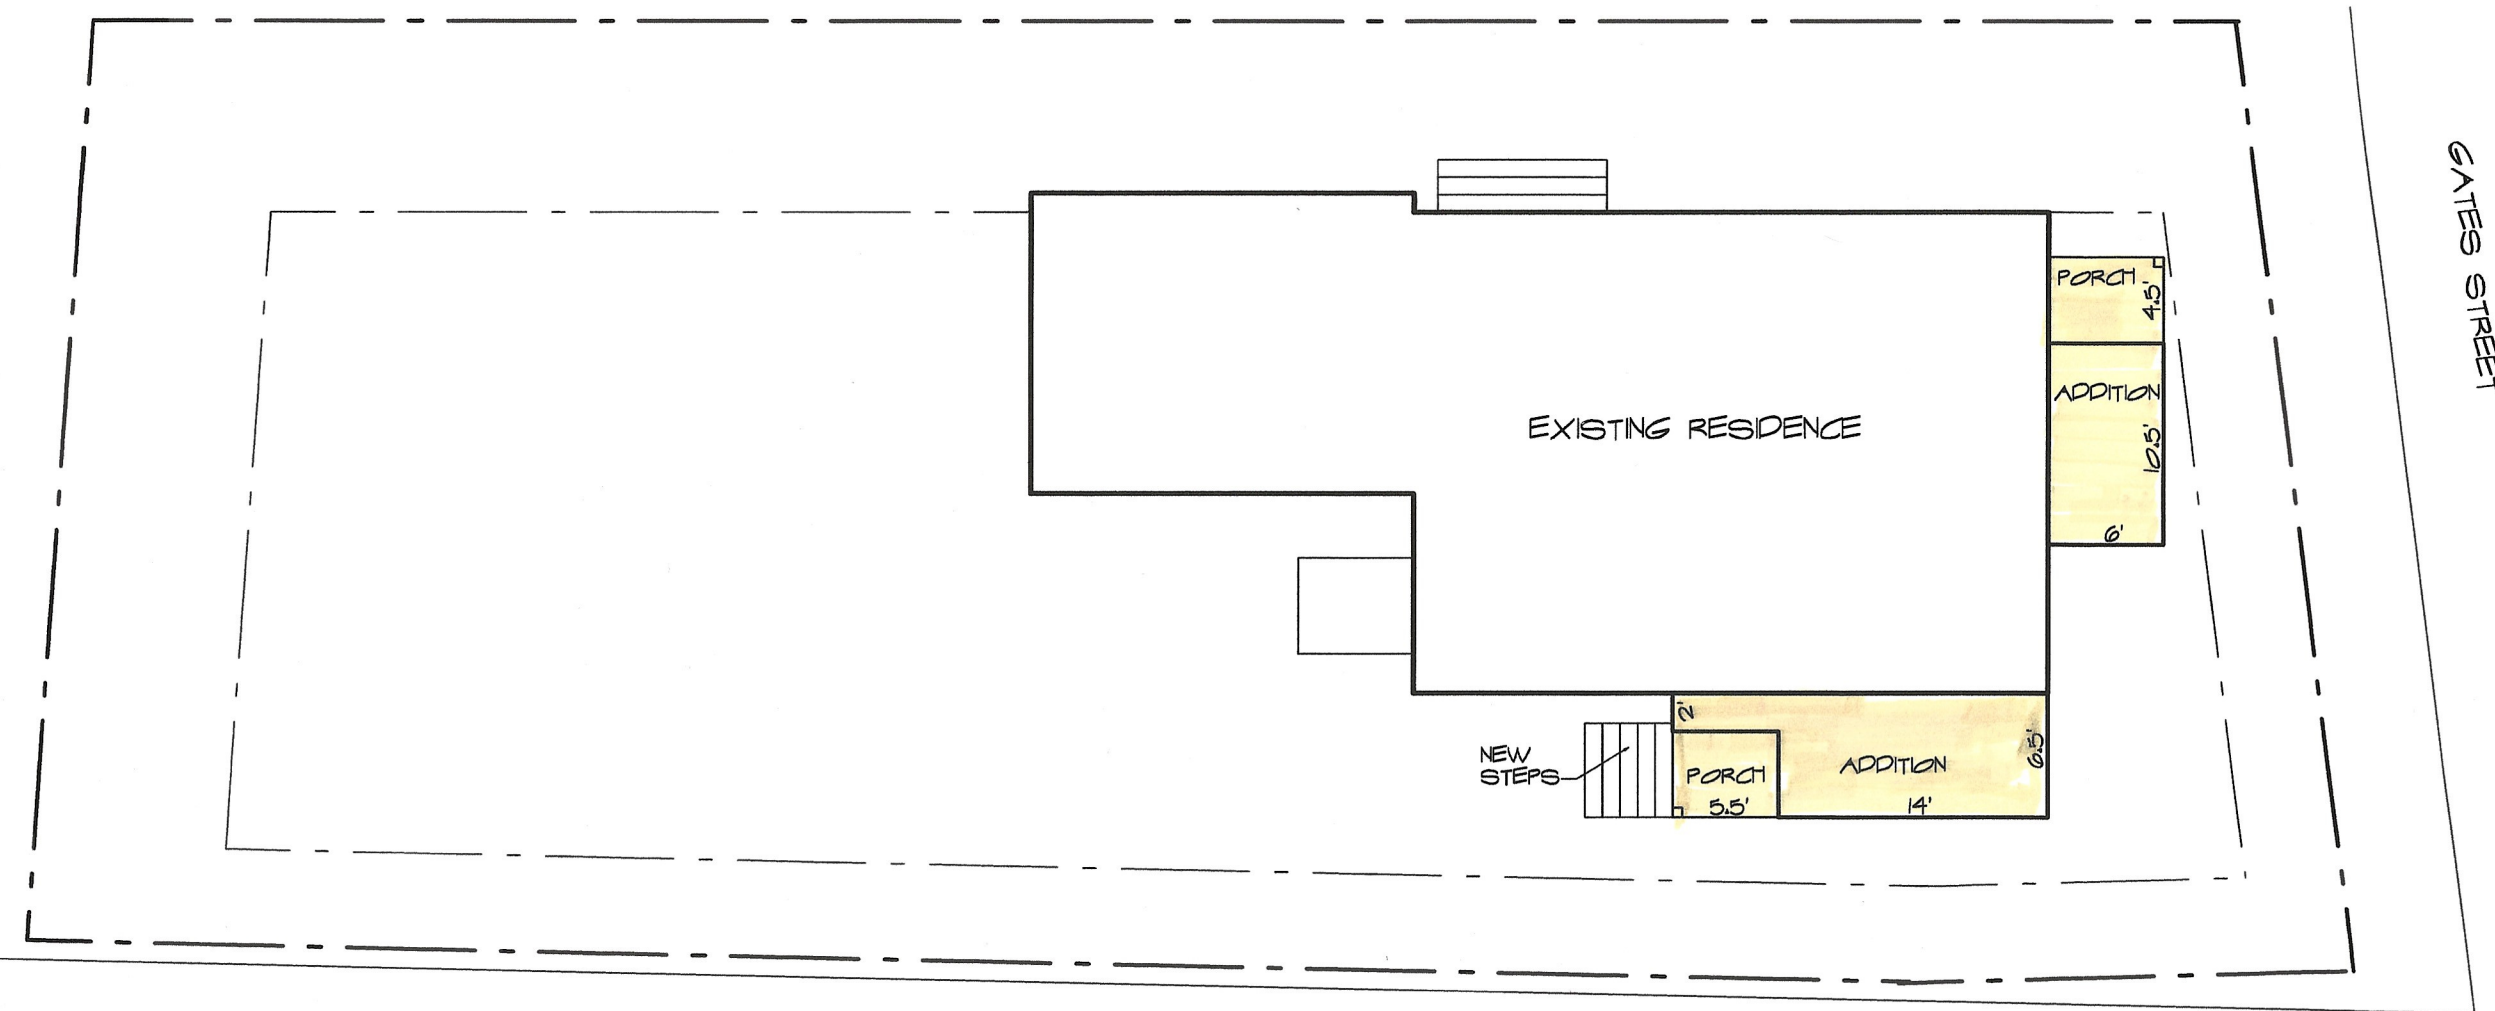

SCHEMATIC SITE LAYOUT PLAN

SCALE: 1" = 10'-0"

NOTE: PLAN GENERATED FROM TAX MAP & FIELD MEASUREMENTS



SCHEMATIC DESIGN

ADDITIONS & RENOVATIONS, LORENIC RESIDENCE

209 MARCY STREET

801 Islington St, Suite 32
Portsmouth NH 03801
603-502-4387
archwhitt@aol.com

ANNE WHITNEY ARCHITECT

PORTSMOUTH, NH

Project: # 2407

Revisions:

Date: 4/14/25

1 OF 3



VIEW OF MARCY ST, LOOKING SOUTH FROM HANCOCK ST



VIEW FROM MARCY ST, LOOKING EAST, DOWN GATES ST.



SCHEMATIC DESIGN

ADDITIONS & RENOVATIONS, LORENIC RESIDENCE

209 MARCY STREET

ANNE WHITNEY ARCHITECT

PORTSMOUTH, NH

801 Islington St, Suite 32
Portsmouth NH 03801
603-502-4387
archwhit@aol.com

Project: # 2407


Revisions:

Date: 4/14/23

2 OF 3



EXISTING FRONT ELEVATION

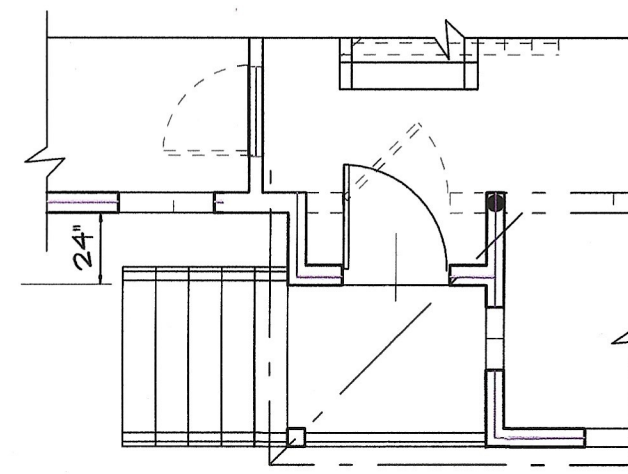

MARCY ST ELEVATION
SCALE : 3/16" = 1'-0"

SCHEMATIC DESIGN

ADDITIONS & RENOVATIONS, LORENIC RESIDENCE

209 MARCY STREET

801 Islington St, Suite 32
Portsmouth NH 03801
603-502-4387
archwhit@aol.com

ANNE WHITNEY ARCHITECT

PORTSMOUTH, NH

Project: # 2407

Revisions:

Date: 4/14/25


3 OF 3



EXISTING RIGHT SIDE



EXISTING FRONT LANDING & STEPS

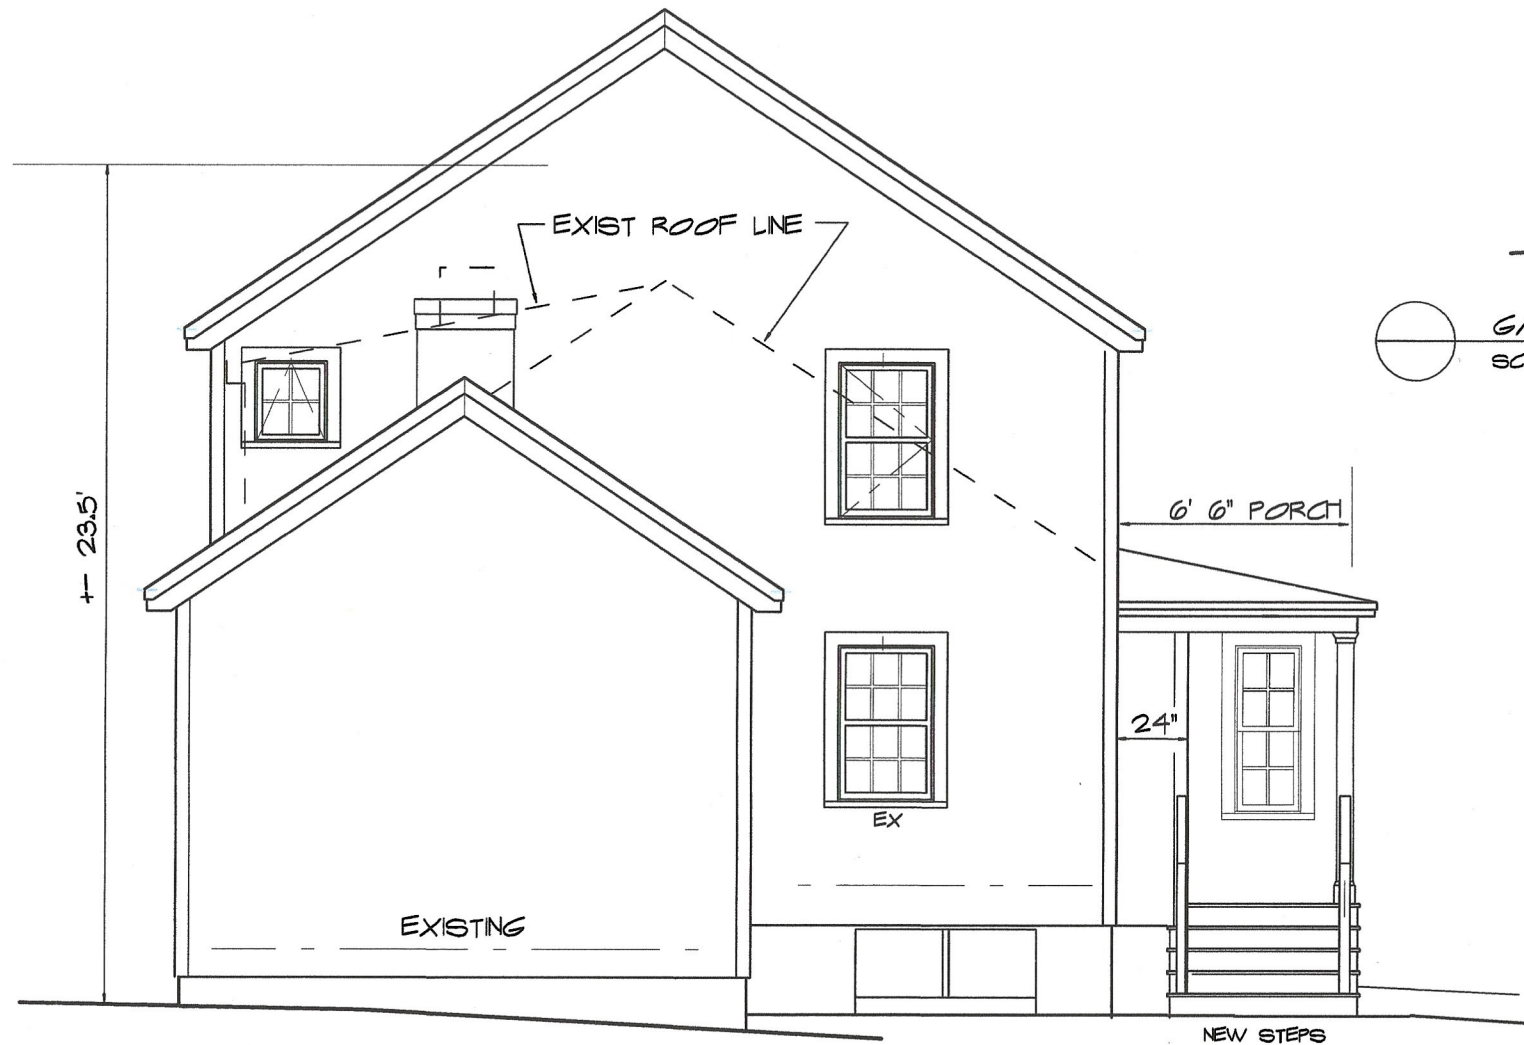

LEFT SIDE ELEVATION
SCALE : 3/16" = 1'-0"



GATES ST ELEVATION
SCALE : 3/16" = 1'-0"



EXISTING GATES ST ELEVATION

SCHEMATIC DESIGN

ADDITIONS & RENOVATIONS, LORENIC RESIDENCE

209 MARCY STREET

ANNE WHITNEY ARCHITECT

PORTSMOUTH, NH

Project: # 2407
Revisions:

Date: 4/14/25

4 OF 5



REAR ELEVATION
SCALE : 3/16" = 1'-0"



EXISTING REAR ELEVATION



SCHEMATIC DESIGN

801 Islington St, Suite 32
Portsmouth NH 03801
603-502-4387
archwhit@aol.com

ANNE WHITNEY ARCHITECT

ADDITIONS & RENOVATIONS, LORENCI RESIDENCE

209 MARCY STREET

PORTSMOUTH, NH

Project: # 2407

Revisions:

Date: 4/14/25

5 OF 5