


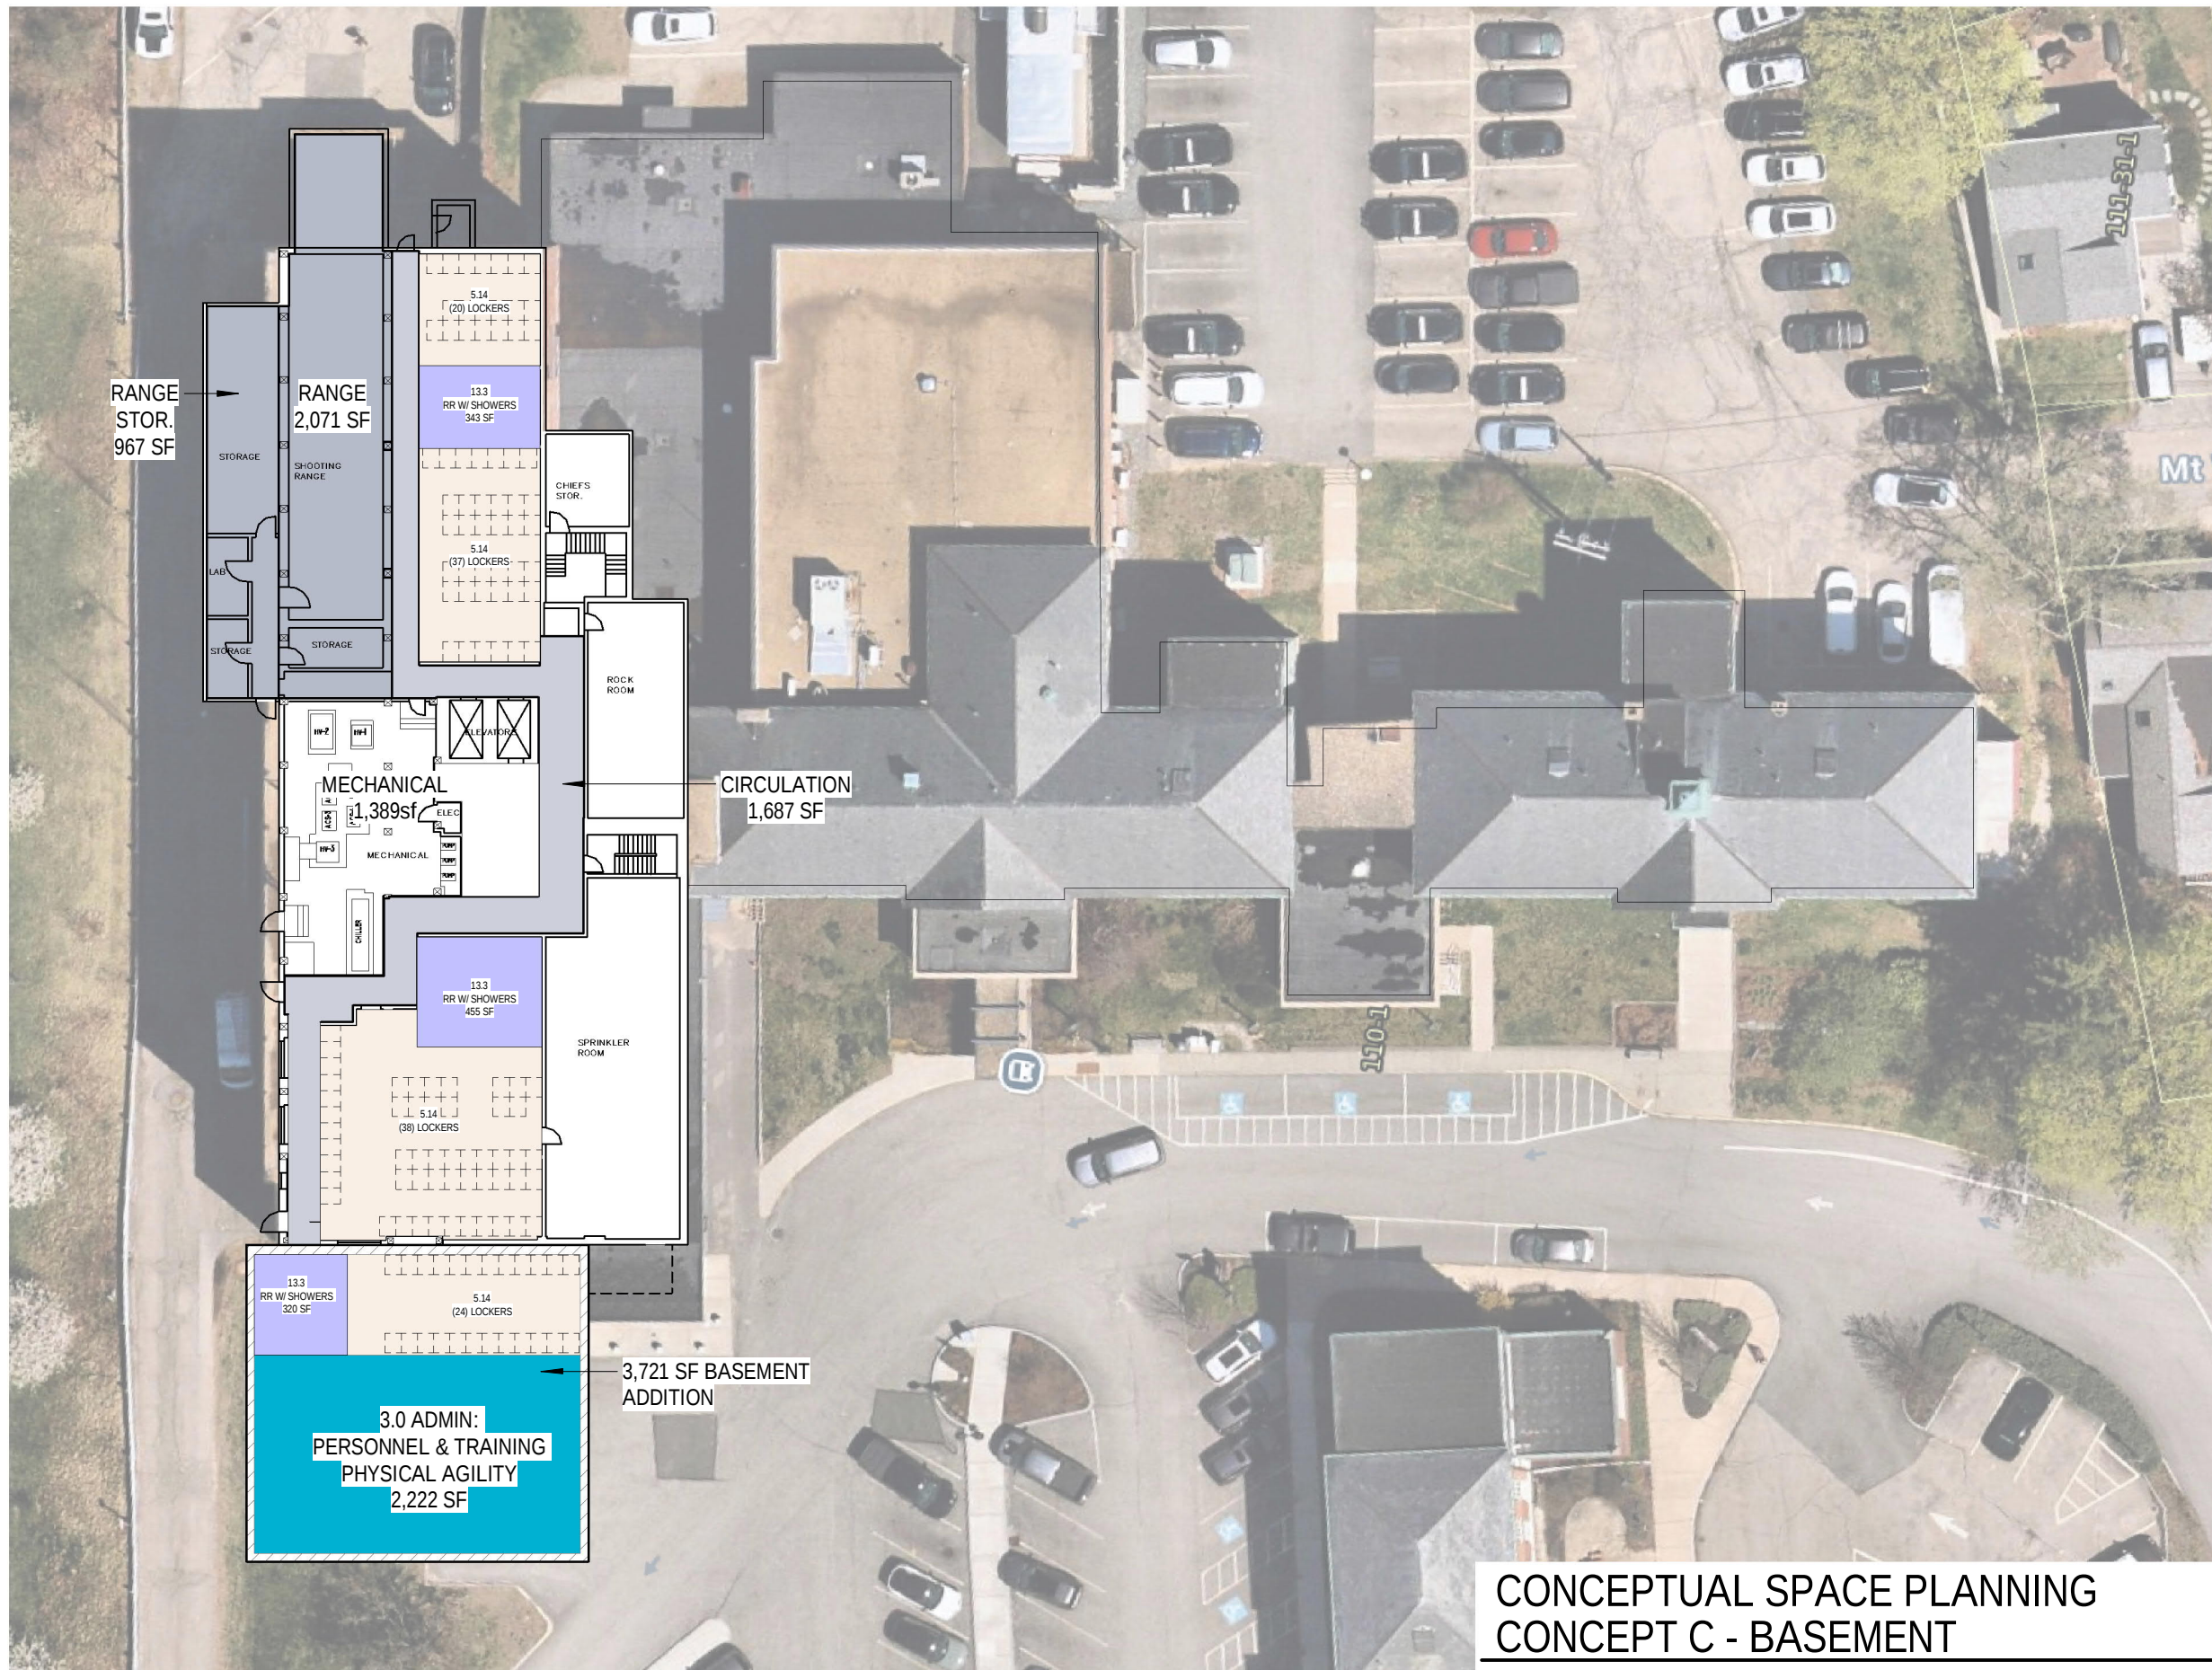

DEPARTMENT LEGEND

PATROL

ADMIN: TRAINING

FACILITY SUPPORT


PD

T = TOILET
O or OFF. = OFFICE
CONF = CONFERENCE ROOM
A = ALCOVE
BR RM = BREAK ROOM
REC = RECEPTION

CONCEPT C KEY POINTS

- Addition totals:
 1. Main floor = 8,067 SF
 2. Basement/Extra floor = 7,268 SF
- All departments remain in the facility, except Water/Sewer Billing and a portion of the school department have been moved off campus.
- PD and Municipal lobbies separated
- Level of renovation is dependent on final design.

Note: #'s at beginning of department names correlate to previously provided SNA

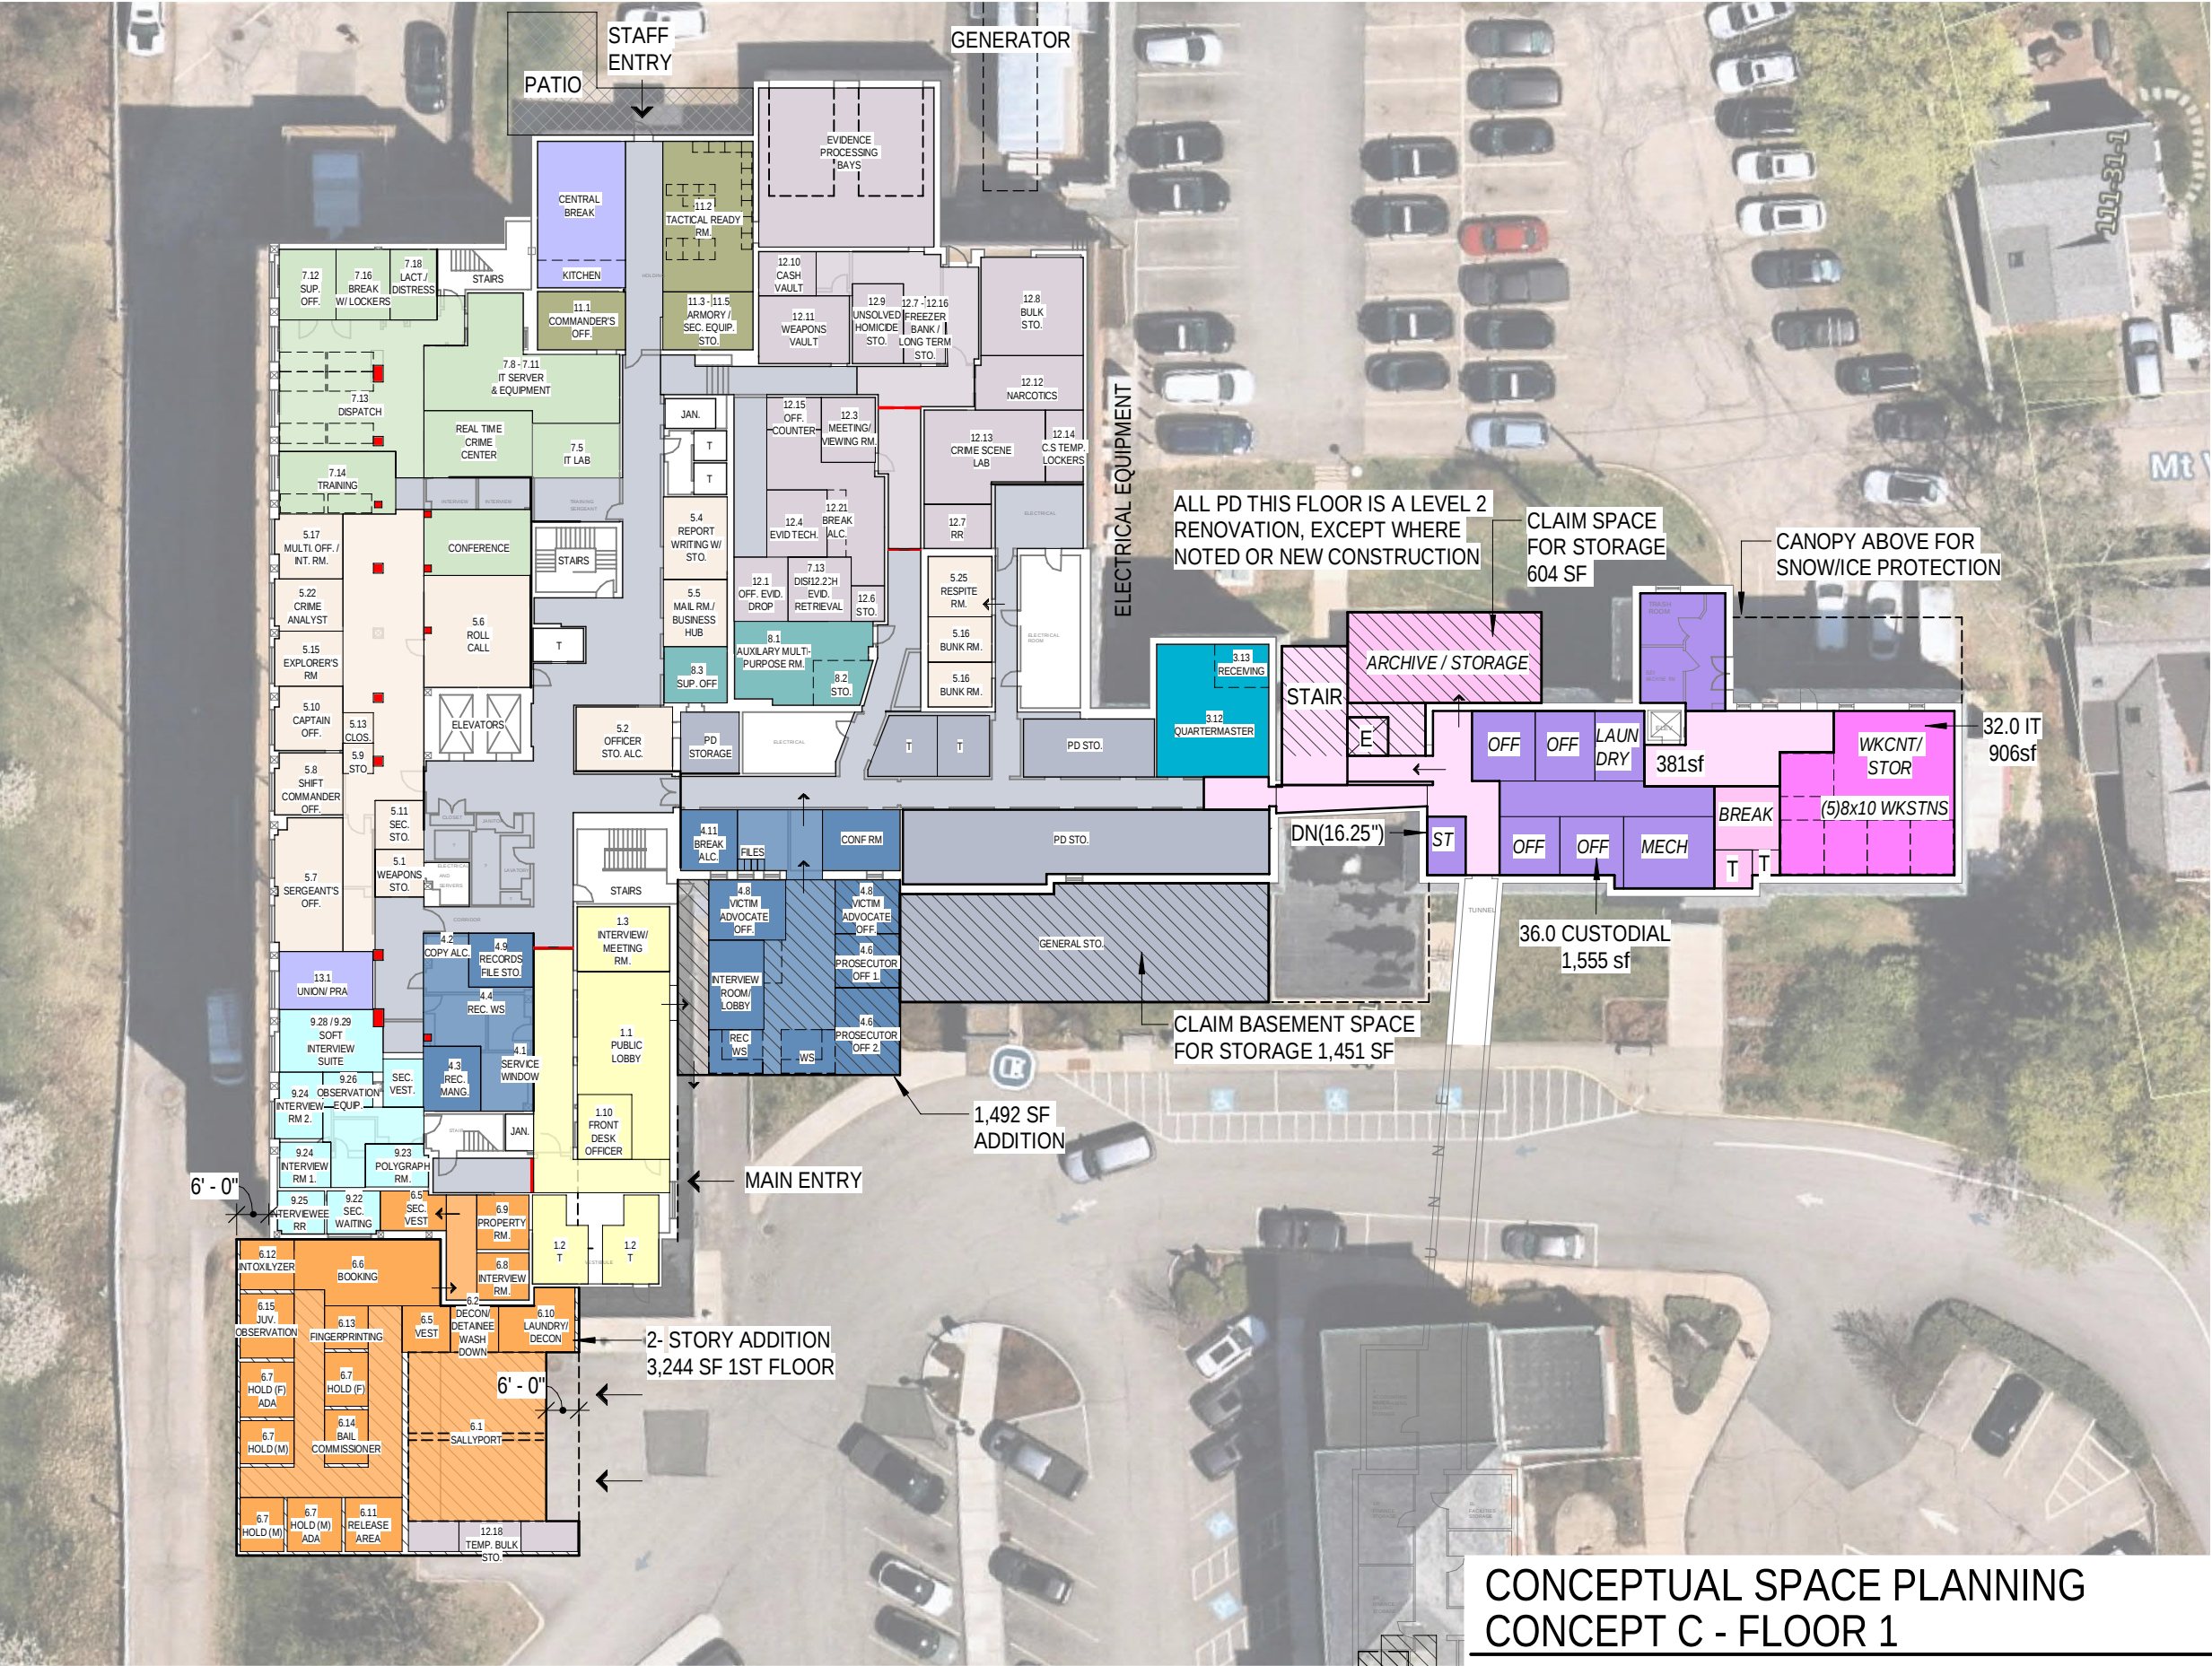


DEPARTMENT LEGEND			
	PUBLIC ACCESS		IT
	PATROL		CUSTODIAL
	COMMS. & IT		SERT
	DETECTIVES DIVISION		FACILITY SUPPORT
	PROPERTY & EVIDENCE		AUXILIARY
	RECORDS & COURTS		ADDITIONS
	BOOKING & INTAKE		COMMON CIRCULATION
	COMMON AREAS		

T = TOILET
O or OFF. = OFFICE
CONF = CONFERENCE ROOM
A = ALCOVE
BR RM = BREAK ROOM
REC = RECEPTION

CONCEPT C KEY POINTS

- Addition totals:
 - 1. Main floor = 8,067 SF
 - 2. Basement/Extra floor = 7,268 SF
- All departments remain in the facility, except Water/Sewer Billing and a portion of the school department have been moved off campus.
- PD and Municipal lobbies seperated
- Level of renovation is dependent on final design.

Note: #'s at beginning of department names correlate to previously provided SNA

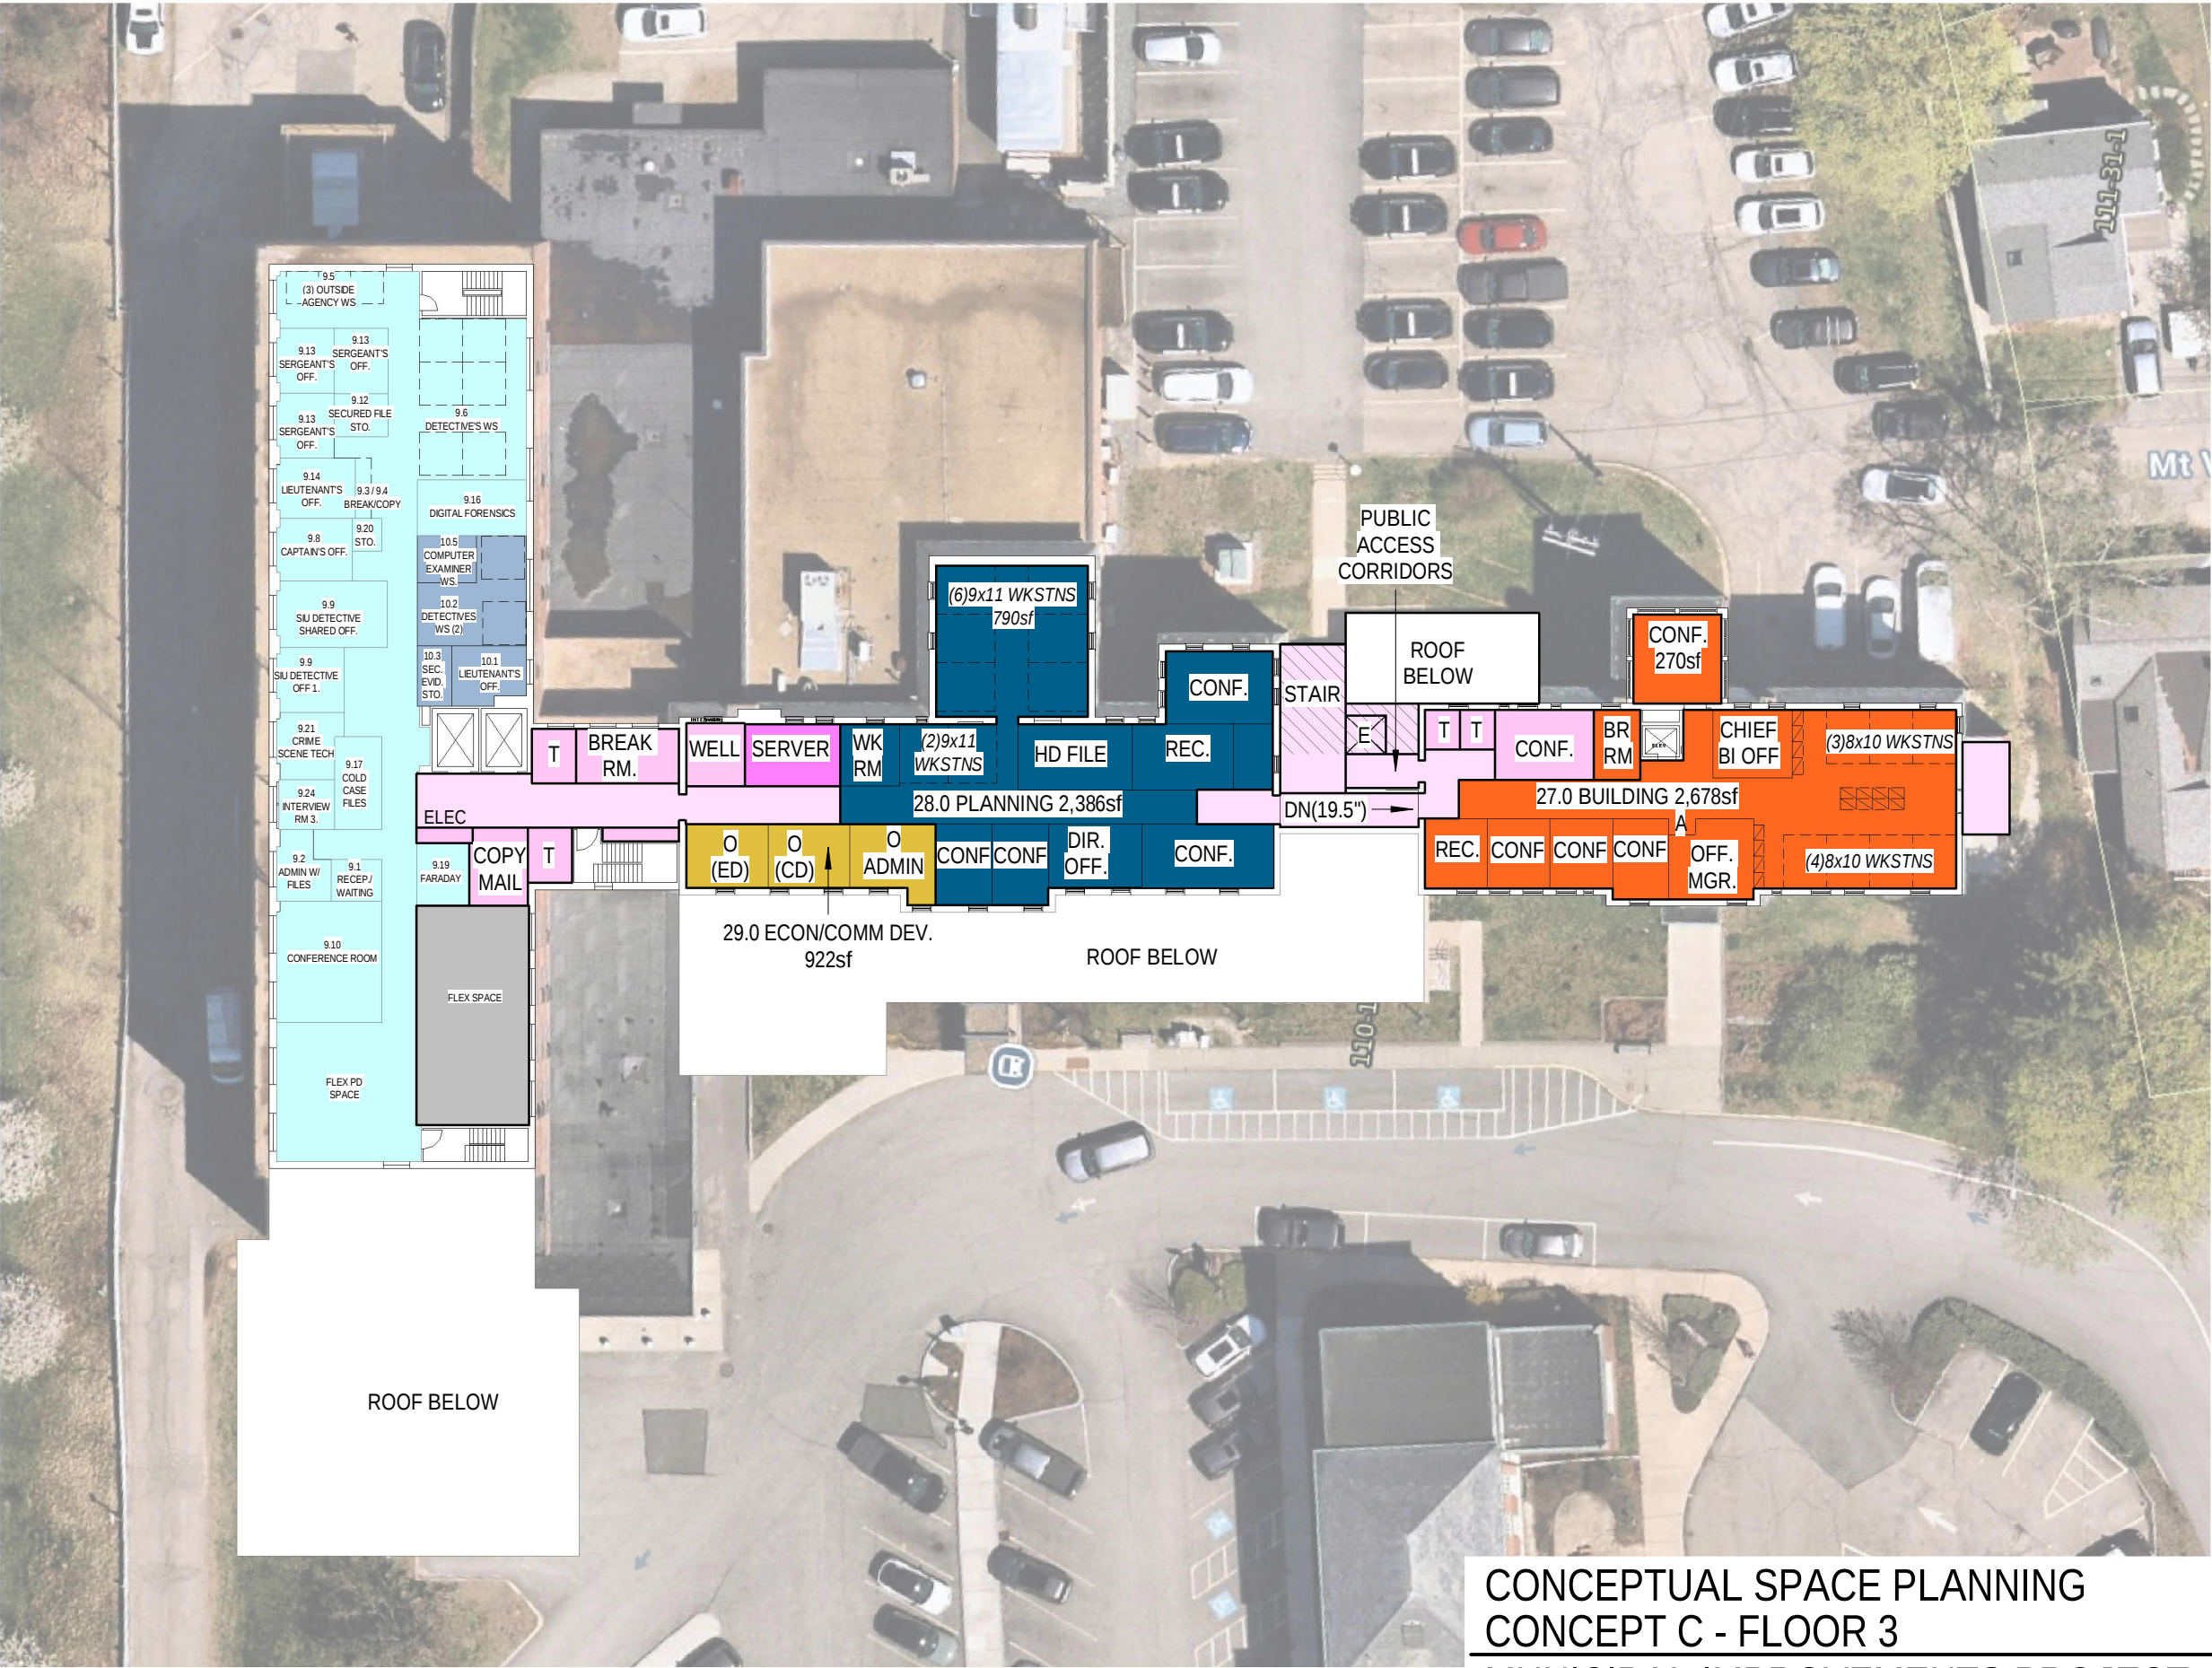

DEPARTMENT LEGEND

DETECTIVES DIVISION

COMMON AREAS

BUILDING

PLANNING

COMMON CIRCULATION

ECON/COMM DEV

INTERNET CRIMES

IT

FLEX SPACE

T = TOILET

O or OFF. = OFFICE

CONF = CONFERENCE ROOM

A = ALCOVE

BR RM = BREAK ROOM

REC = RECEPTION

CONCEPT C KEY POINTS

• Addition totals:

1. Main floor = 8,067 SF

2. Basement/Extra floor = 7,268 SF

• All departments remain in the facility, except Water/Sewer Billing and a portion of the school department have been moved off campus.

• PD and Municipal lobbies seperated

• Level of renovation is dependent on final design.

Note: #'s at beginning of department names correlate to previously provided SNA

1

CONCEPT C - FLOOR 3

1/32" = 1'-0"

CONCEPTUAL SPACE PLANNING

CONCEPT C - FLOOR 3

MUNICIPAL IMPROVEMENTS PROJECT

SCALE: As indicated

6/29/2026


JSA

+

ADG

Architects Design Group

COPYRIGHT © 2023

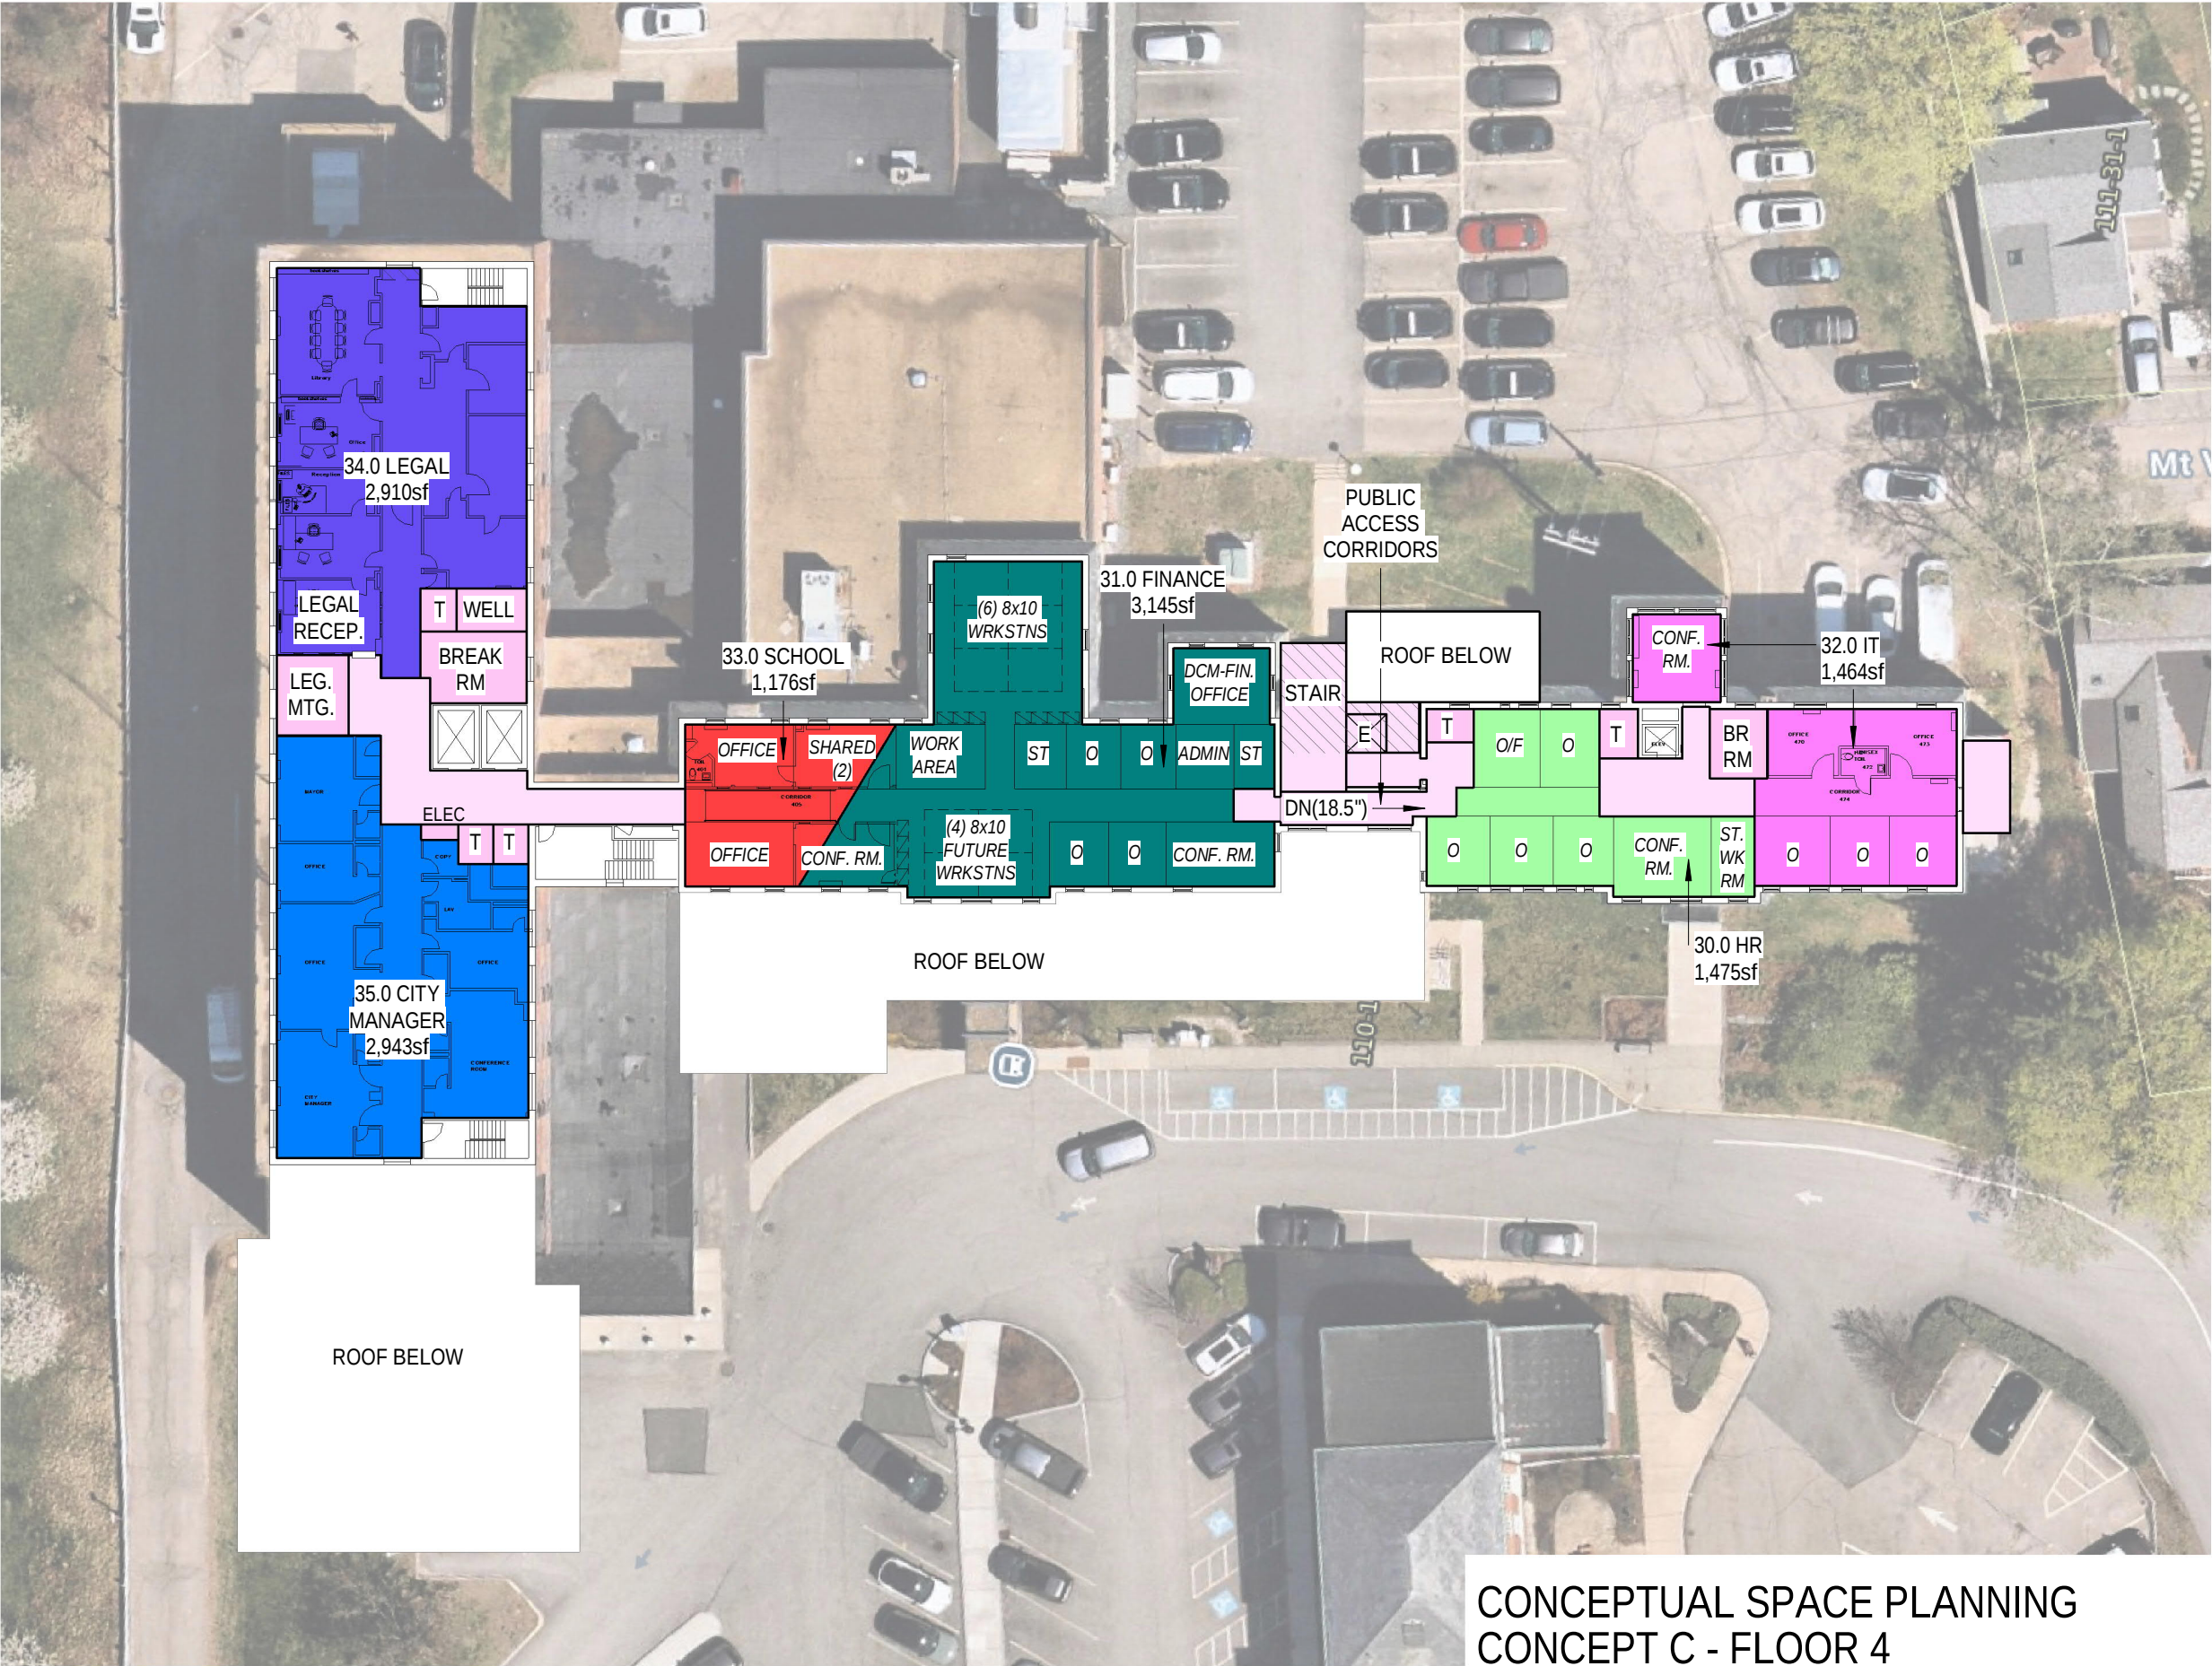

DEPARTMENT LEGEND

LEGAL

COMMON AREAS

CITY CLERK

SCHOOL

CITY MGR

FINANCE

HR

T = TOILET

O or OFF. = OFFICE

CONF = CONFERENCE ROOM

A = ALCOVE

BR RM = BREAK ROOM

REC = RECEPTION

CONCEPT C KEY POINTS

• Addition totals:

1. Main floor = 8,067 SF


2. Basement/Extra floor = 7,268 SF

• All departments remain in the facility, except Water/Sewer Billing and a portion of the school department have been moved off campus.

• PD and Municipal lobbies seperated

• Level of renovation is dependent on final design.

Note: #'s at beginning of department names correlate to previously provided SNA

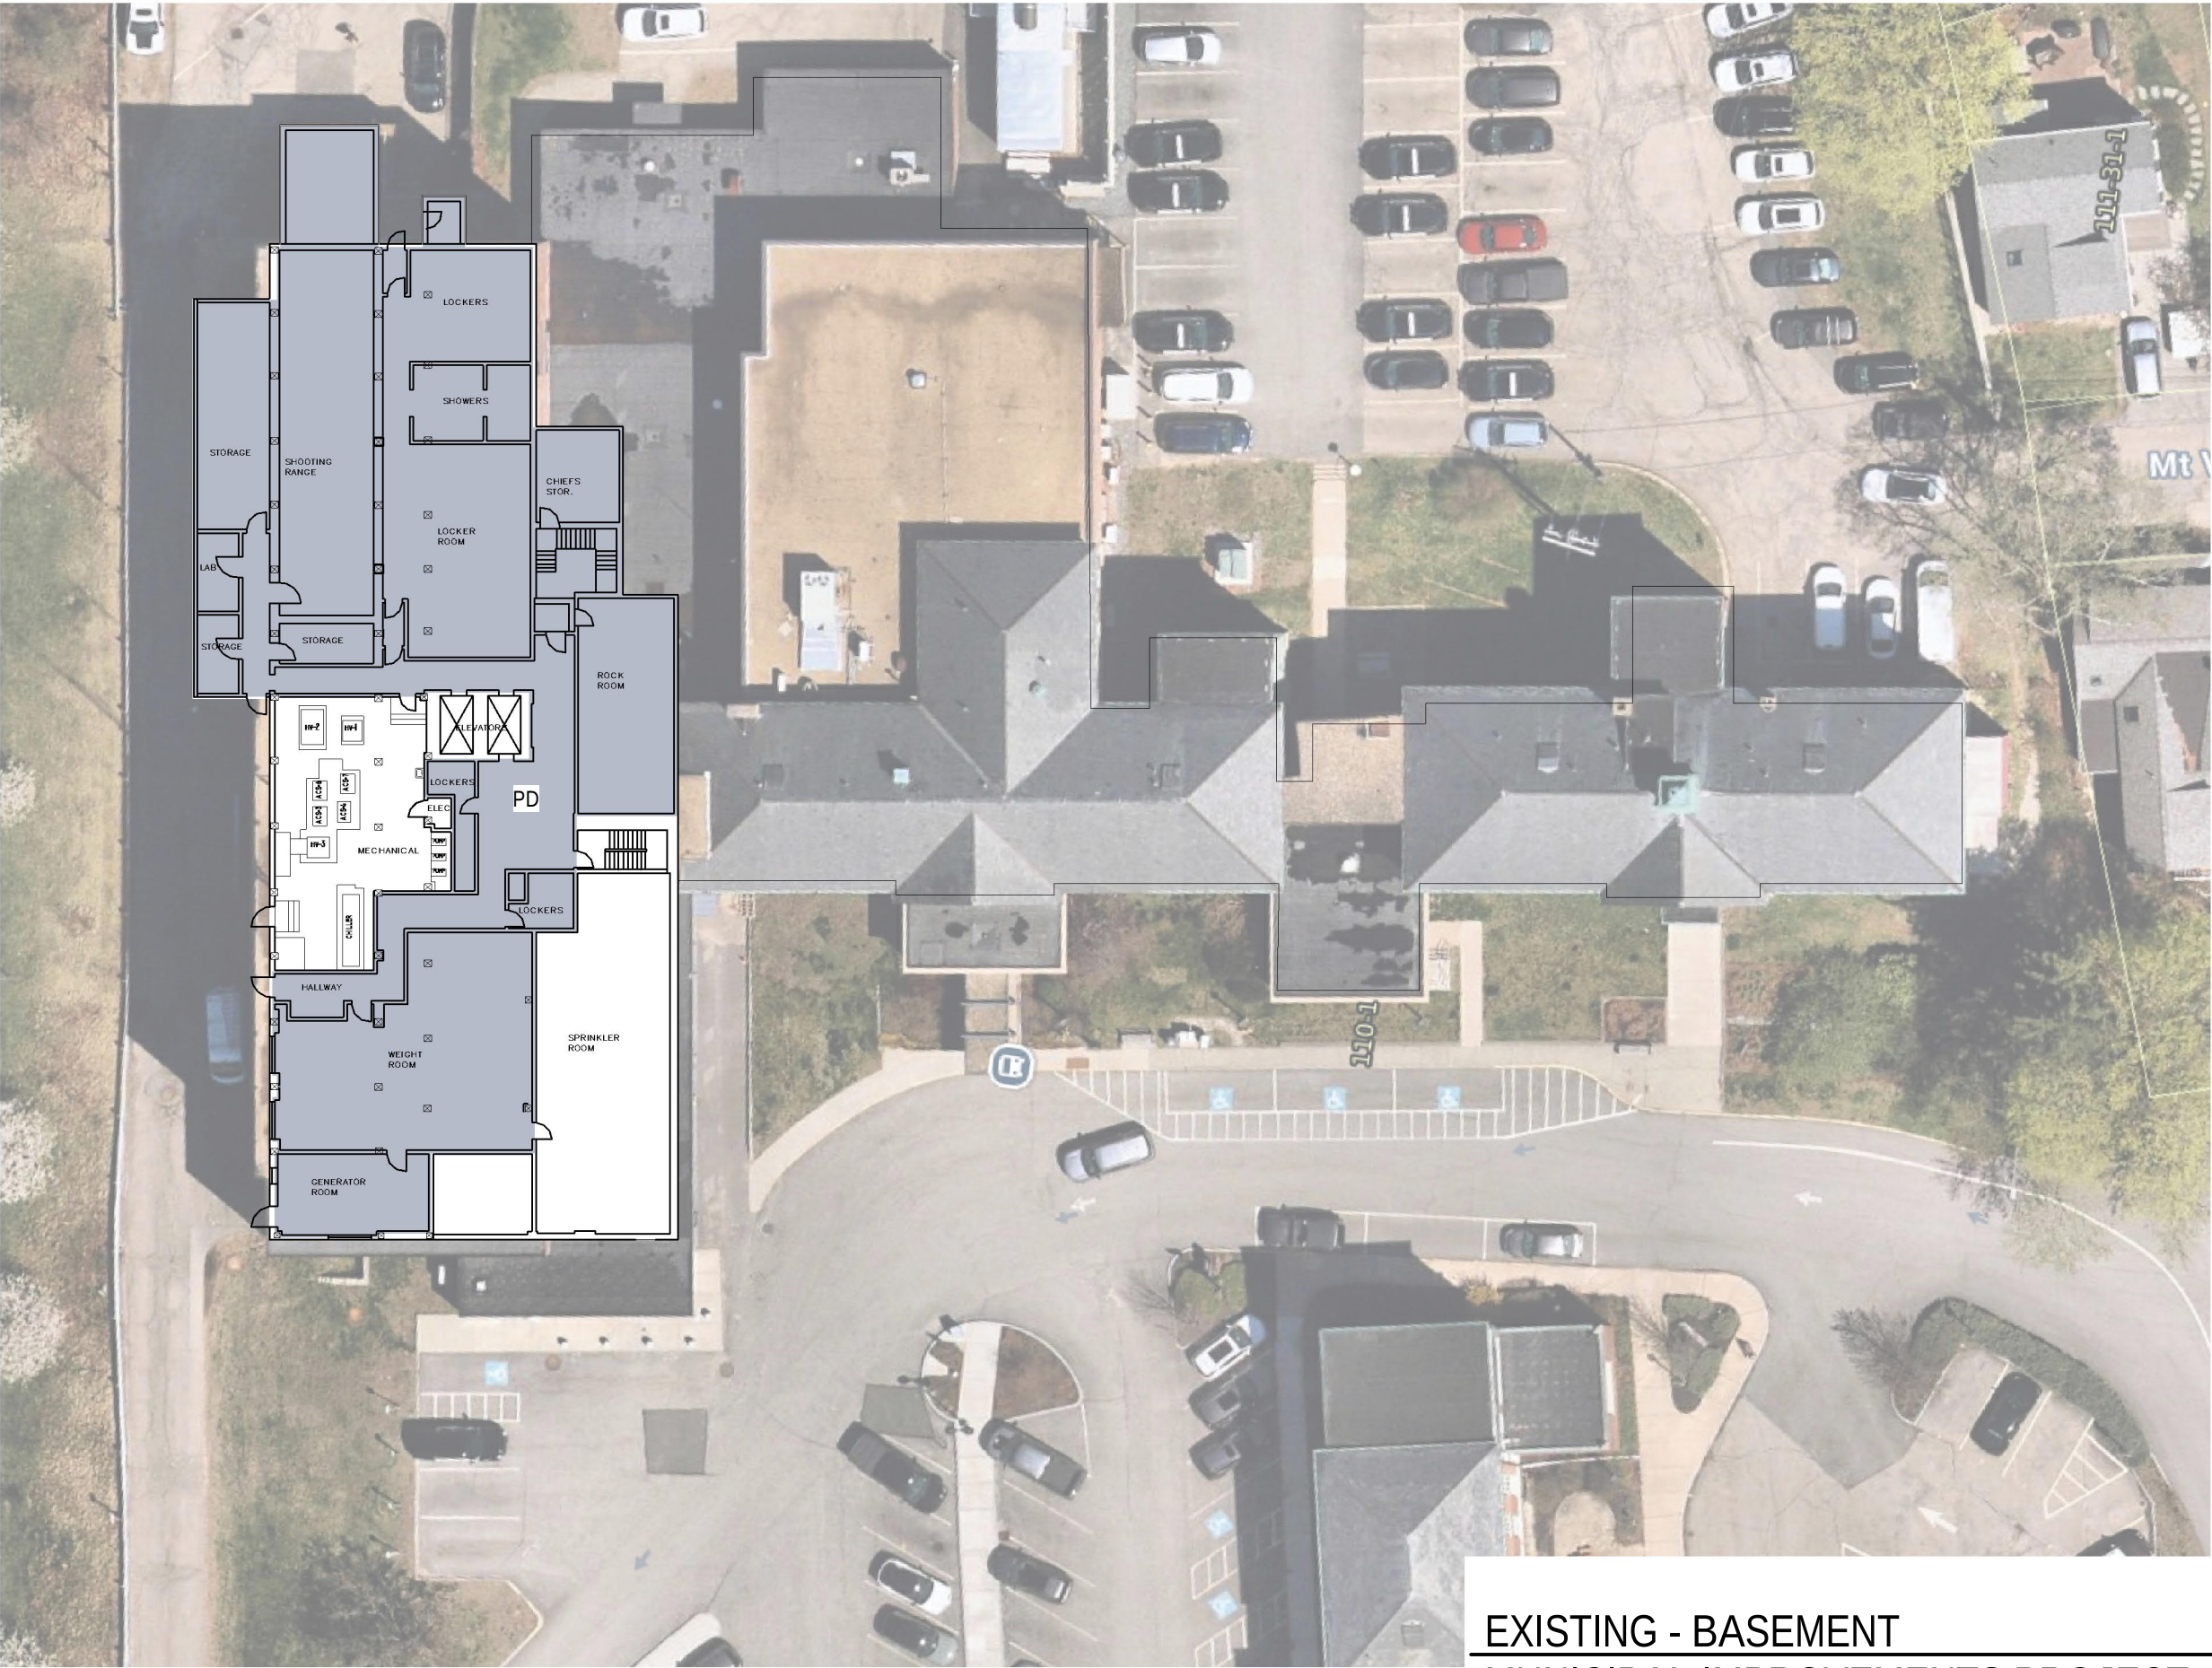

DEPARTMENT LEGEND


TAX	HR
ASSESSOR	FINANCE
CITY CLERK	IT
WELFARE	SCHOOL
HEALTH	LEGAL
BUILDING	CITY MGR
PLANNING	CUSTODIAL
ECON/COMM DEV	PD
COMMON AREAS	ADDITIONS


T = TOILET
O or OFF. = OFFICE
CONF = CONFERENCE ROOM
A = ALCOVE
BR RM = BREAK ROOM
REC = RECEPTION

EXISTING - BASEMENT

MUNICIPAL IMPROVEMENTS PROJECT

SCALE: As indicated
6/29/2026

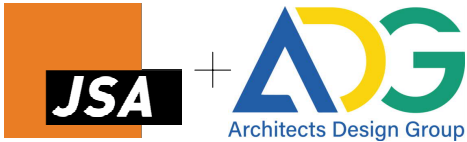

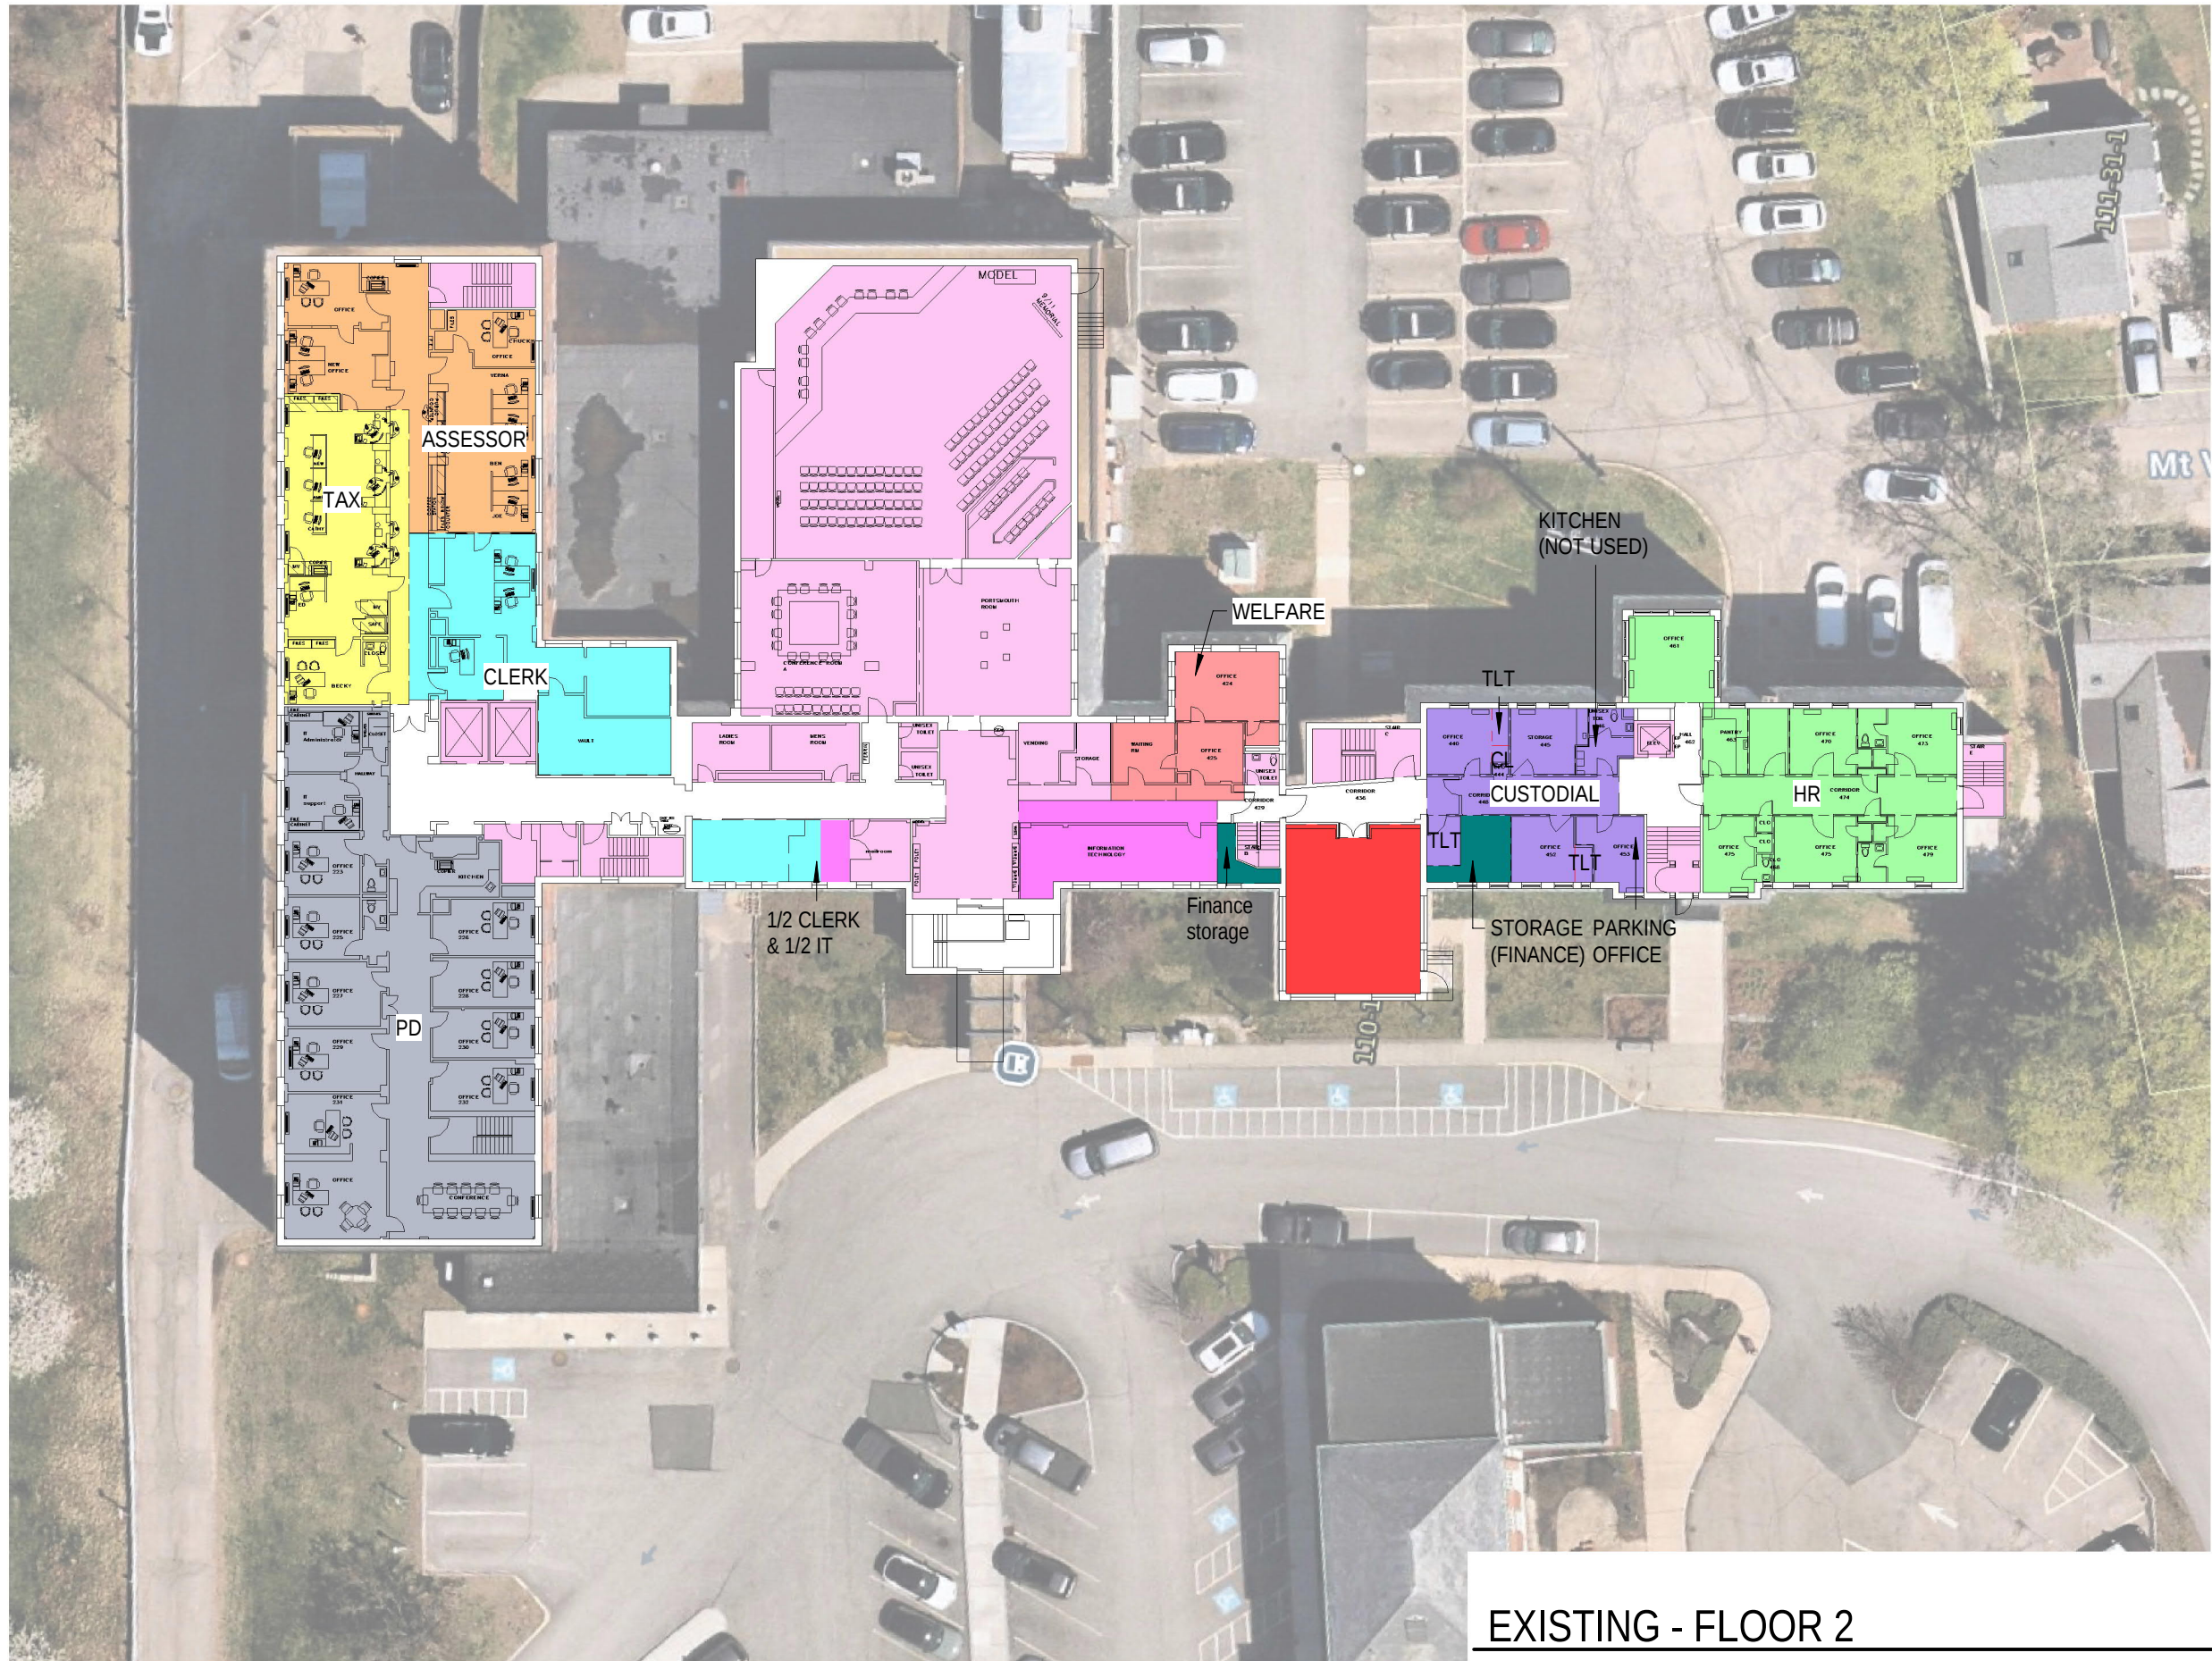

DEPARTMENT LEGEND


TAX	HR
ASSESSOR	FINANCE
CITY CLERK	IT
WELFARE	SCHOOL
HEALTH	LEGAL
BUILDING	CITY MGR
PLANNING	CUSTODIAL
ECON/COMM DEV	PD
COMMON AREAS	ADDITIONS


T = TOILET
O or OFF. = OFFICE
CONF = CONFERENCE ROOM
A = ALCOVE
BR RM = BREAK ROOM
REC = RECEPTION

EXISTING - FLOOR 2

MUNICIPAL IMPROVEMENTS PROJECT


SCALE: As indicated
6/29/2026

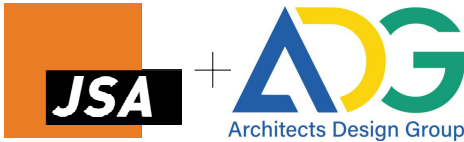


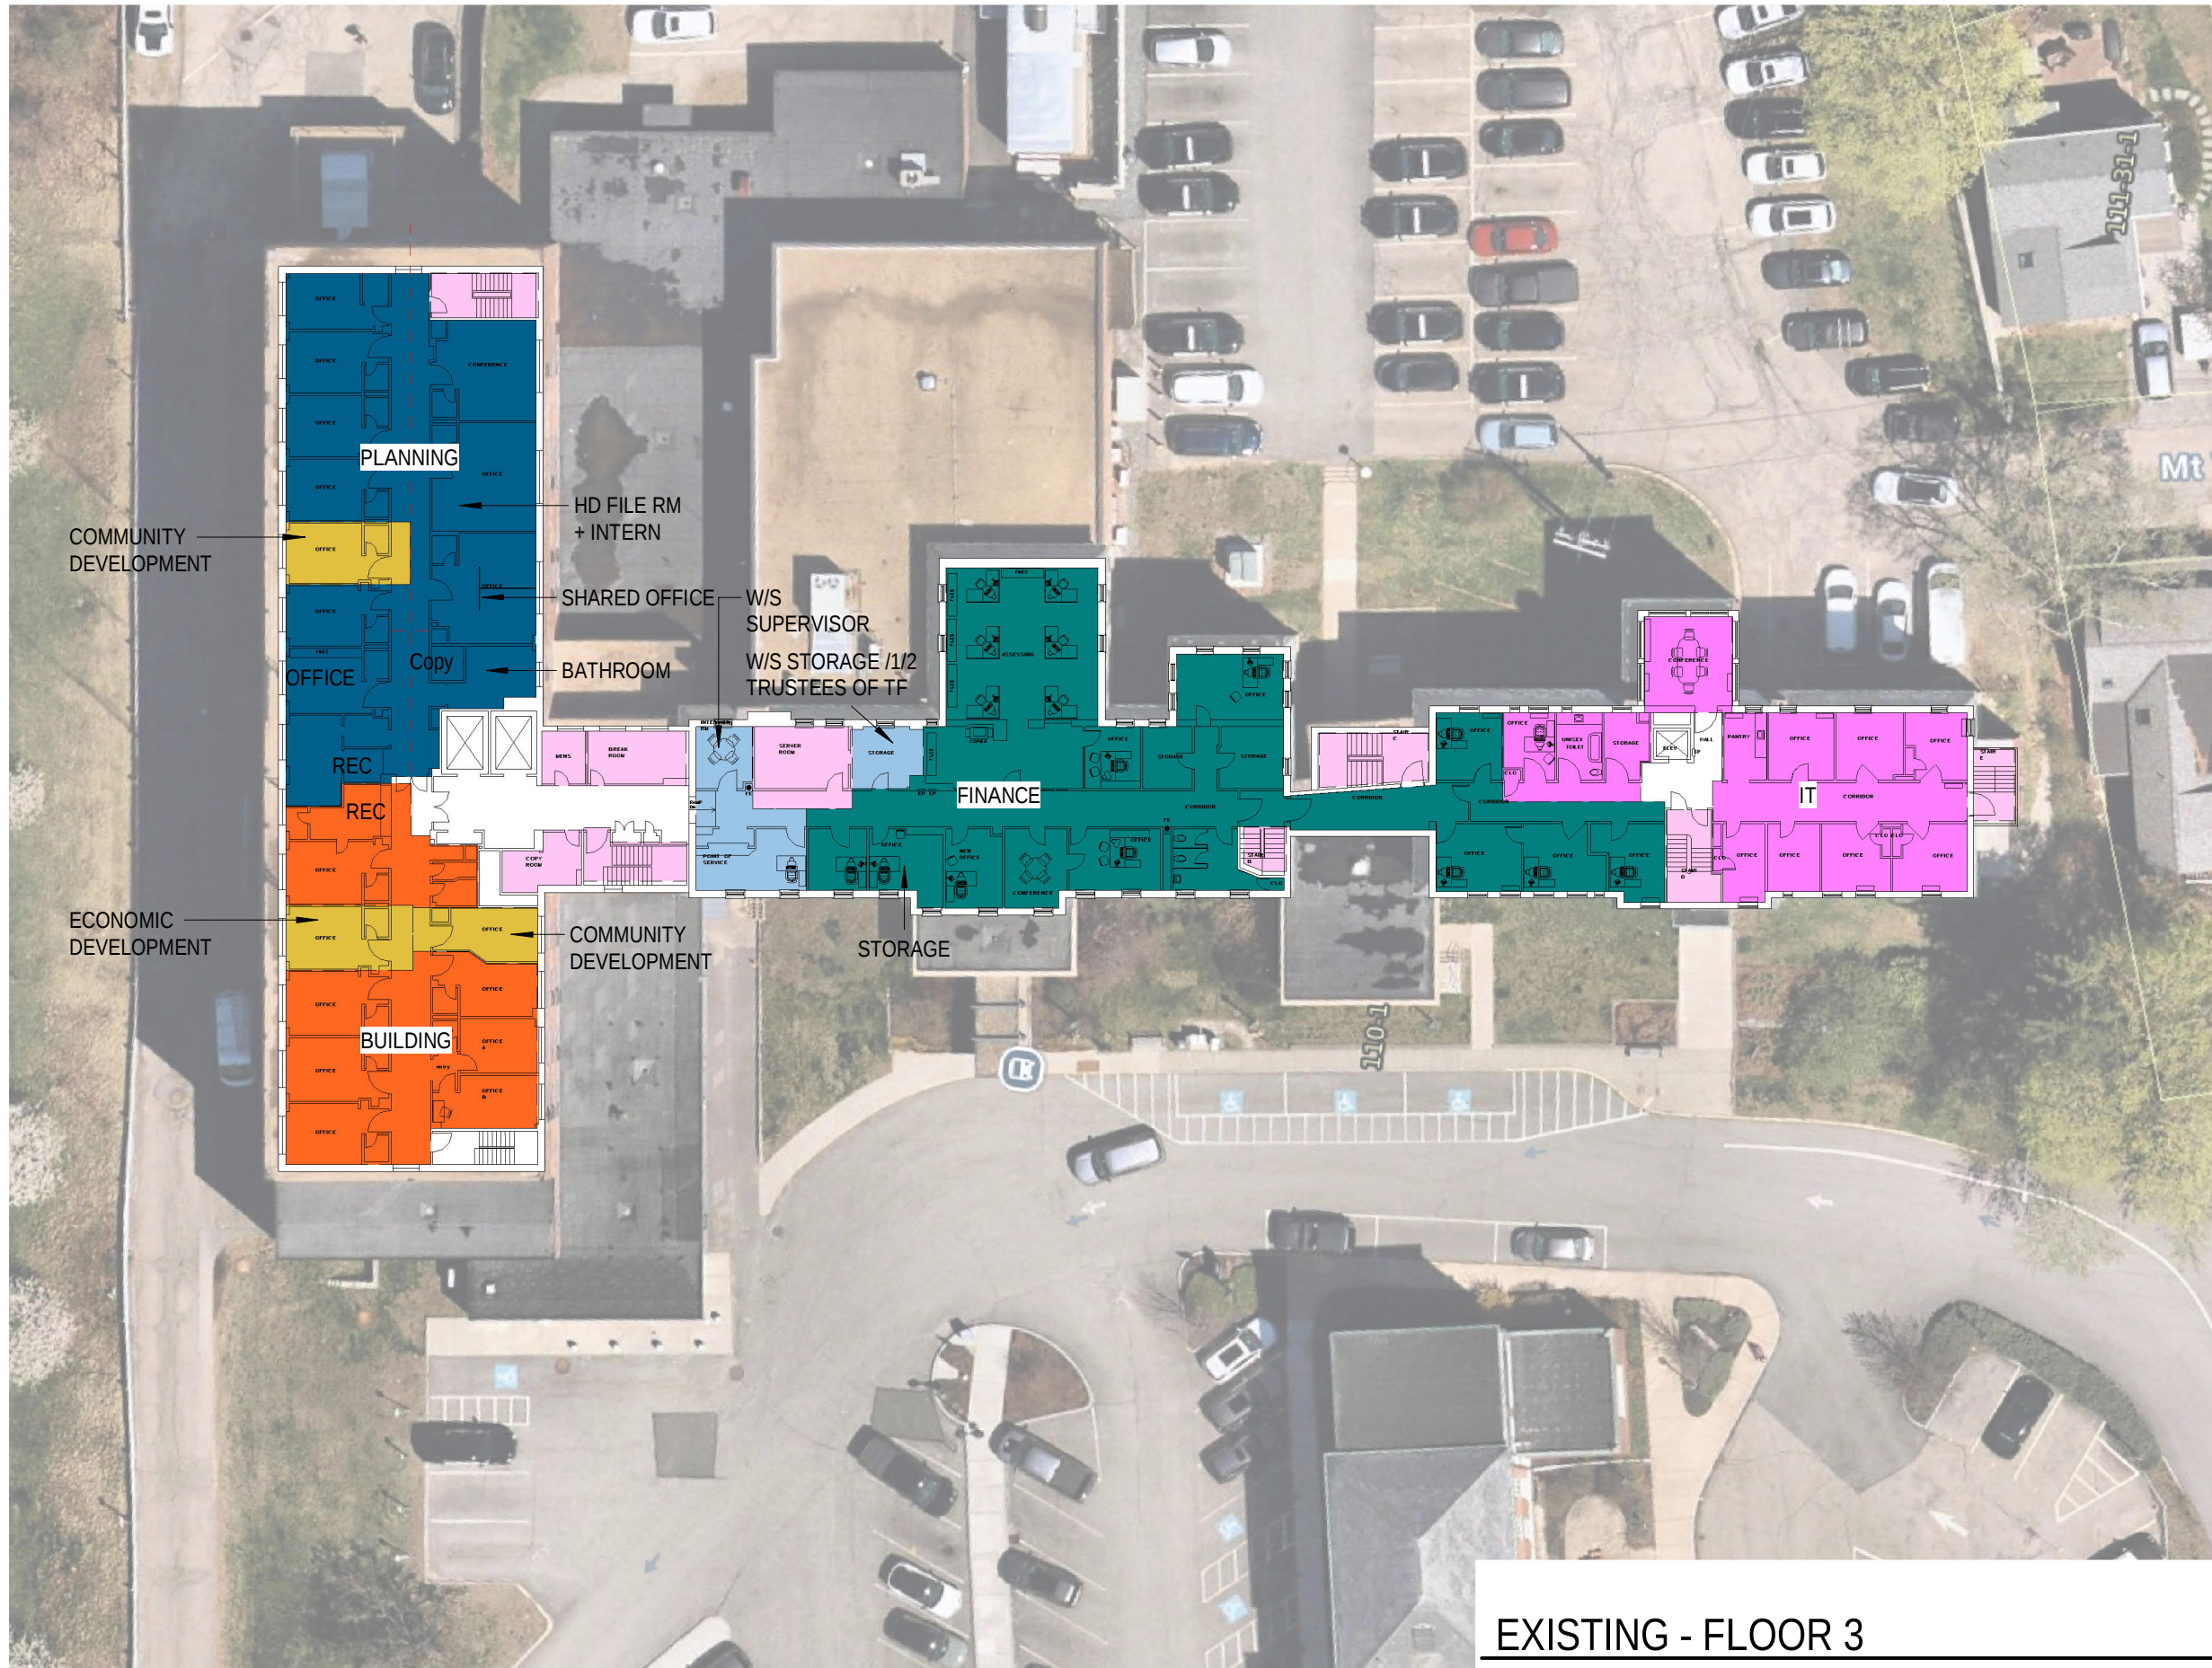

DEPARTMENT LEGEND			
	TAX		HR
	ASSESSOR		FINANCE
	CITY CLERK		IT
	WELFARE		SCHOOL
	HEALTH		LEGAL
	BUILDING		CITY MGR
	PLANNING		CUSTODIAL
	ECON/COMM DEV		PD
	COMMON AREAS		ADDITIONS
T = TOILET O or OFF. = OFFICE CONF = CONFERENCE ROOM A = ALCOVE BR RM = BREAK ROOM REC = RECEPTION			

EXISTING - FLOOR 3
 MUNICIPAL IMPROVEMENTS PROJECT
 SCALE: As indicated
 6/29/2026

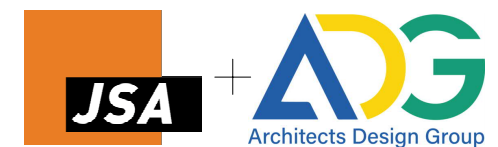

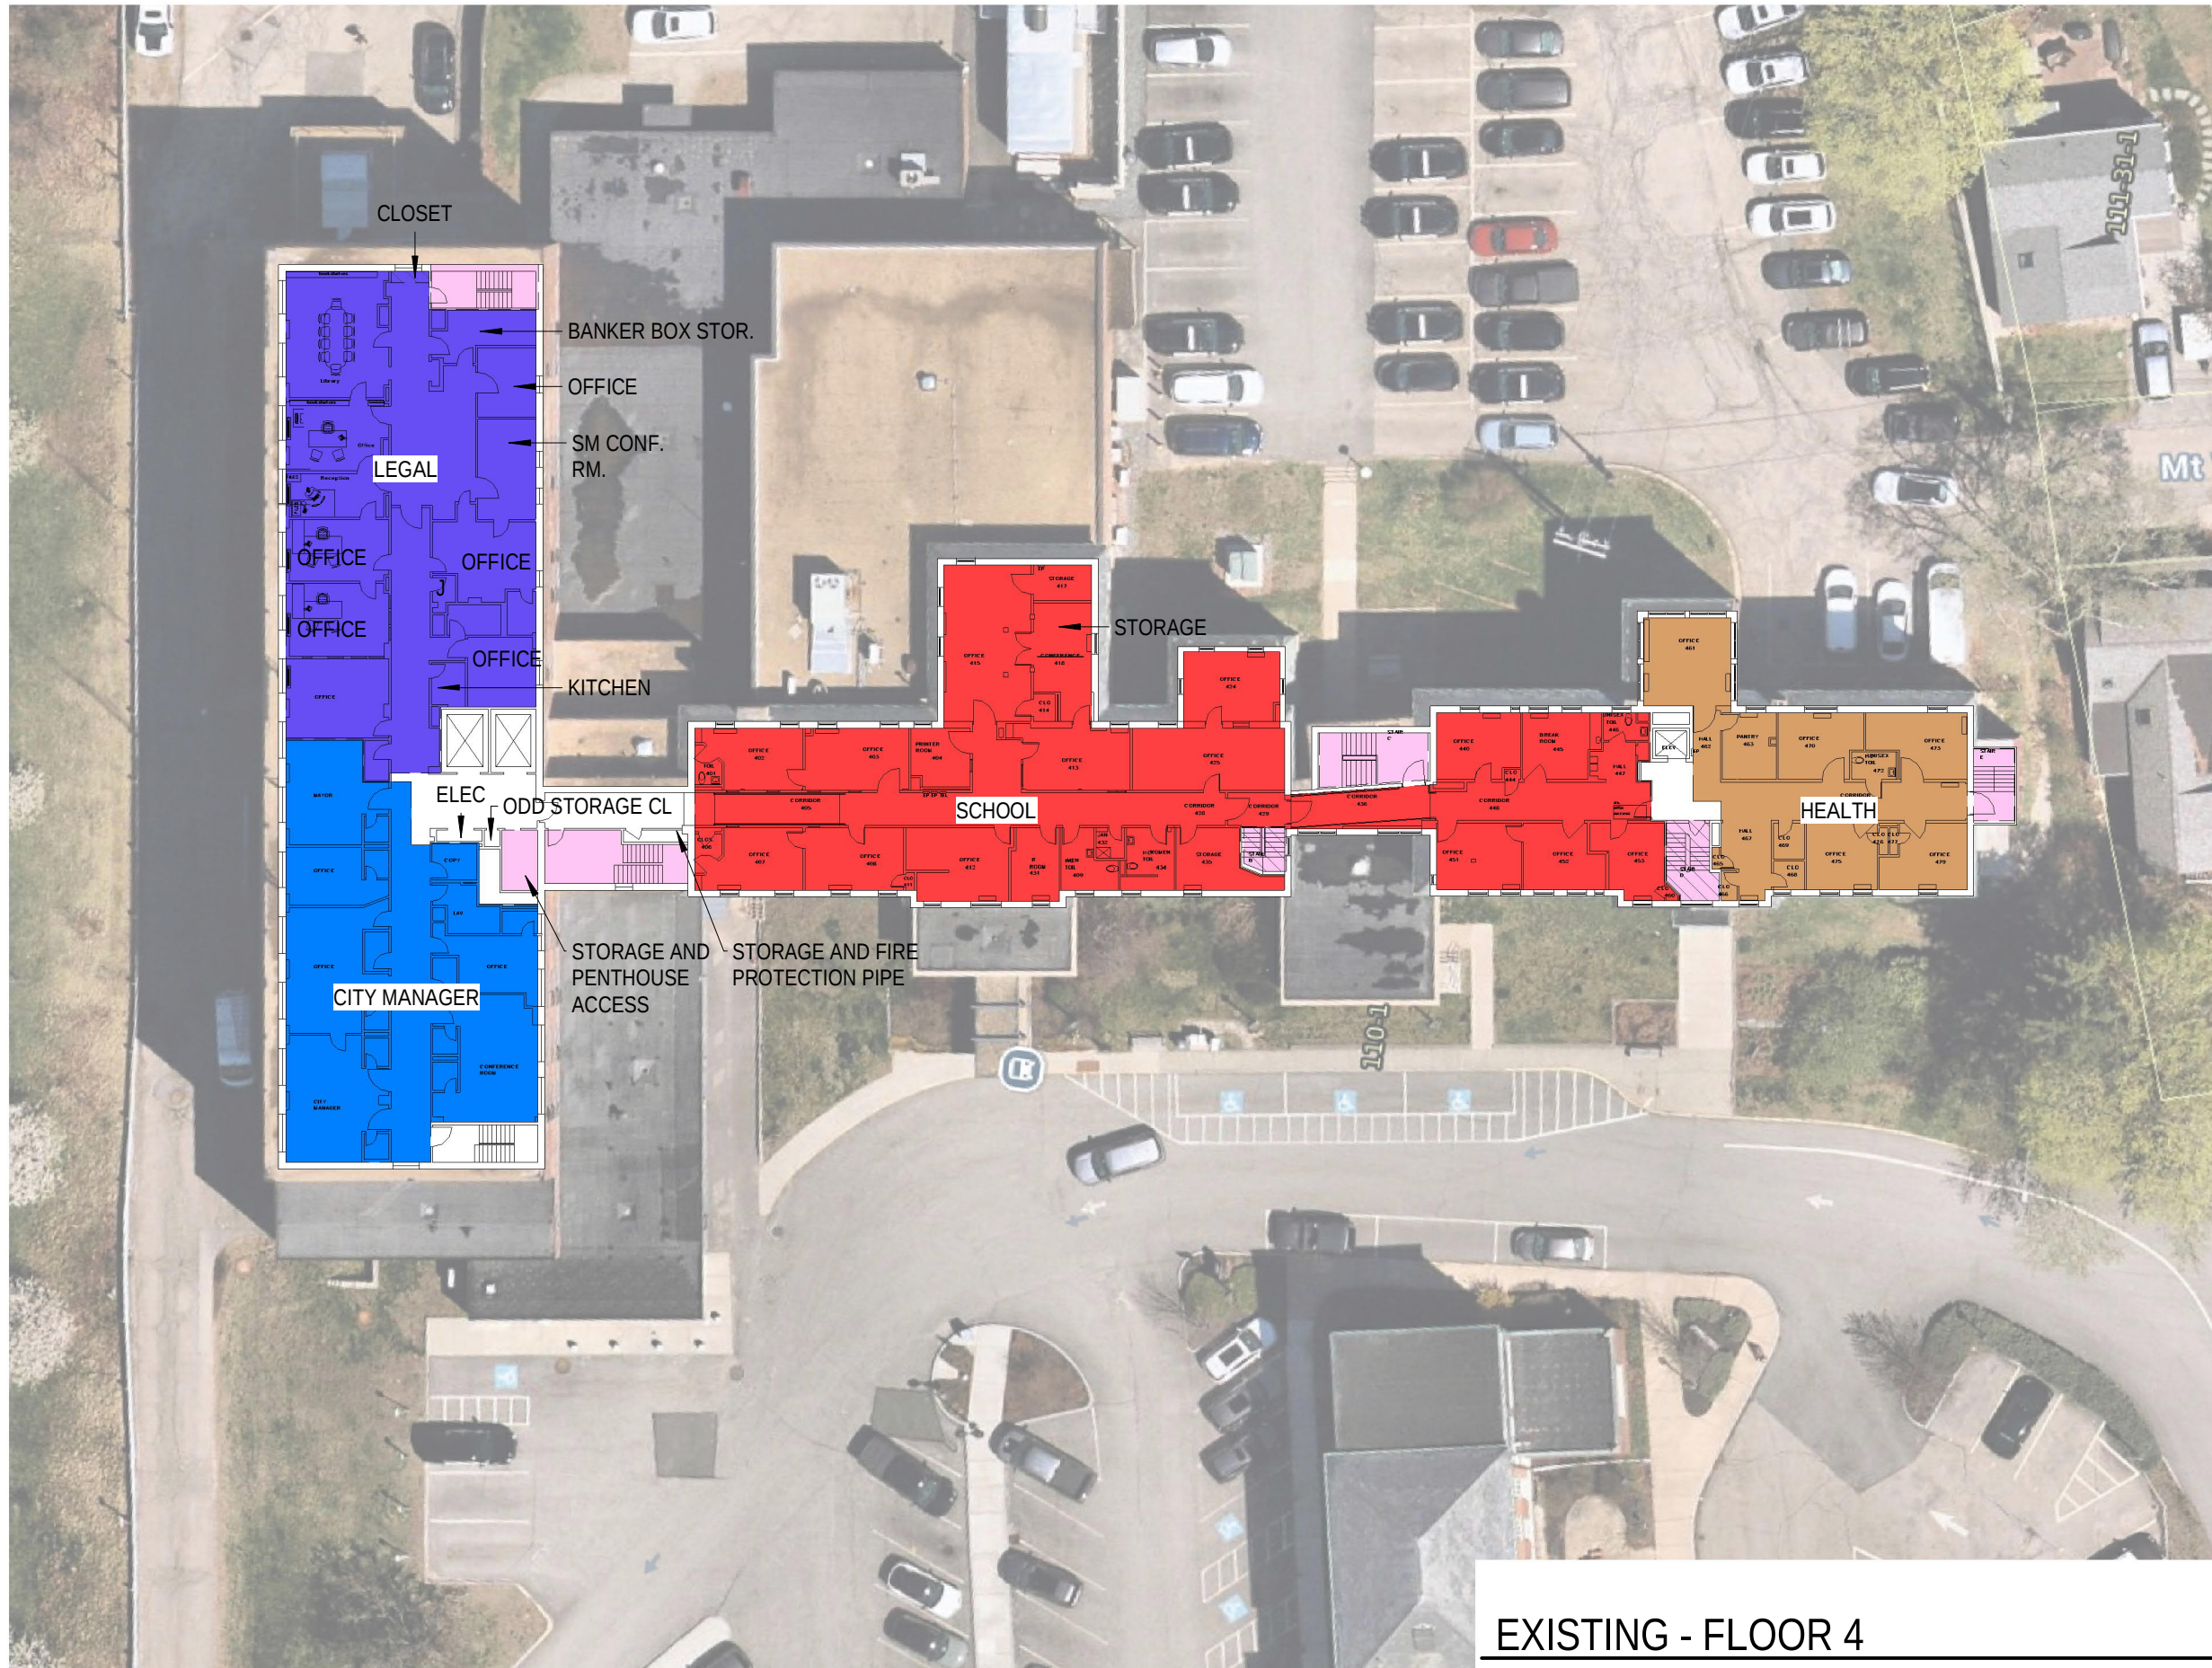

DEPARTMENT LEGEND			
	TAX		HR
	ASSESSOR		FINANCE
	CITY CLERK		IT
	WELFARE		SCHOOL
	HEALTH		LEGAL
	BUILDING		CITY MGR
	PLANNING		CUSTODIAL
	ECON/COMM DEV		PD
	COMMON AREAS		ADDITIONS
T = TOILET O or OFF. = OFFICE CONF = CONFERENCE ROOM A = ALCOVE BR RM = BREAK ROOM REC = RECEPTION			

EXISTING - FLOOR 4

MUNICIPAL IMPROVEMENTS PROJECT

SCALE: As indicated
6/29/2026