

GATES ST

%20Map%20103%20Parcel%2099%20-%20Google%20Docs.pdf



Current Shed








VERTICAL CEDAR SIDING
 60" X 72" 9 LITE PTD
 WOOD DOOR WITH 60" TRANSOM

HORIZONTAL CEDAR SIDING
 ASPHALT SHINGLES

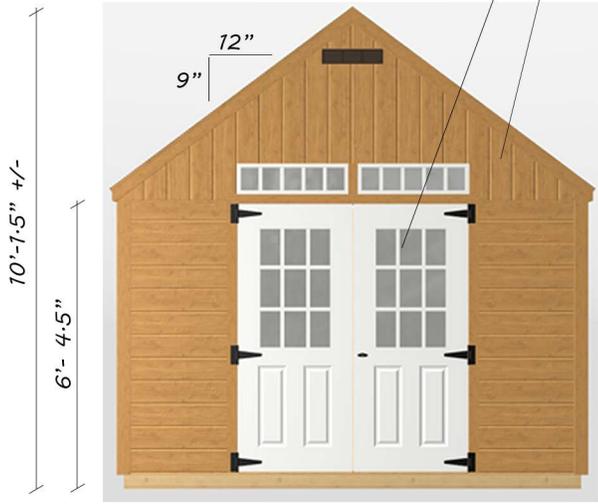

Front / East Elevation

Right Side / North Elevation




Rear / West Elevation

Left Side / South Elevation

Shed Elevations - Proposed

Scale 1/4"=1'-0"

143 Gates Street - Proposed Garden Shed

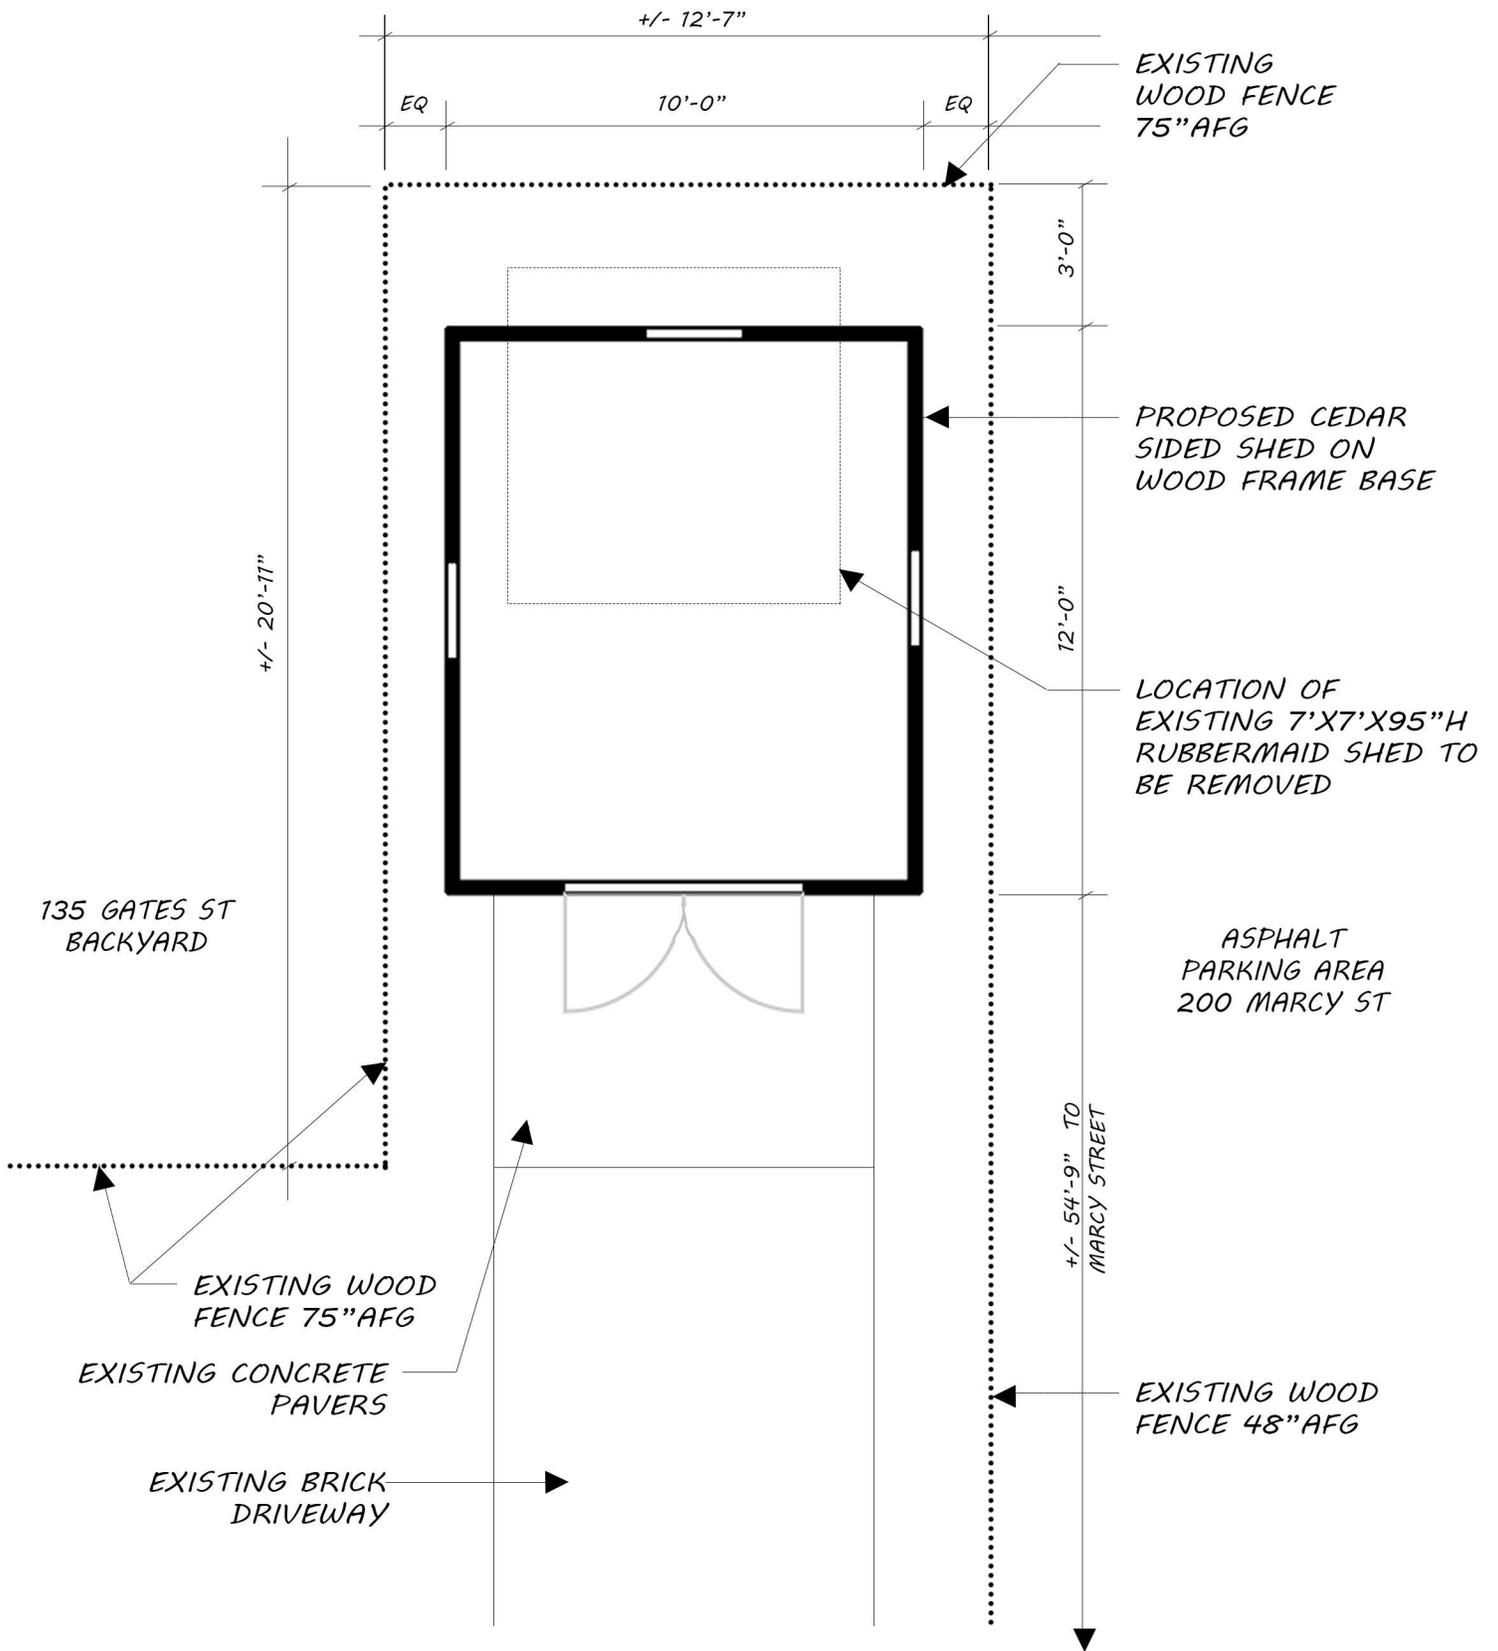

Shed Plan - Proposed



Scale 1/4"=1'-0"