MEMORANDUM

TO: Portsmouth Zoning Board of Adjustment ("ZBA")

FROM: R. Timothy Phoenix, Esquire

Kevin M. Baum, Esquire

DATE: September 25, 2019

Re: Tuck Realty Corp. - Applicant

Project Location: 3110 Lafayette Road and 65 Ocean Road

Tax Map 292, Lots 151-1, 151-2 and 153

Single Residence B ("SRB")

Dear Chairman Rheaume and Zoning Board Members:

On behalf of the applicant, Tuck Realty Corp. ("Applicant" or "Tuck"), please accept this this memorandum and materials in support of our Application for Additional Zoning Relief for construction of eighteen (18) residential Townhouse units (and one existing single-family home to remain on its own lot) on the subject parcels (the "Project").

I. Exhibits

1. 9/17/2019 - Plan Set - by Jones and Beach Engineers, Inc.

Sheet C-1 – Existing Conditions Plan;

Sheet C-2 -Site Plan (1"=30" scale).

7/26/2019 – ZBA Approval.

3. 6/21/19-Architectural Concept and Elevation Plans - by Michael J. Keane

Architects, PLLC.

Sheet A-1 – Unit A Elevations, Floor Plans; and

Sheet A-2 - Concept Plans-B

Sheet A-3 - B&C Garage/Floor Plans

Tax Map 292.

II. History/Property/Project

The subject property involves three lots, Lots 151-1, 151-2 and 153. On July 23, 2019, Applicant received variances to construct 18 townhomes in 5 structures on 81,666 s.f. with a lot area of 4,537 s.f./dwelling unit while retaining a single-family home on 15,000 s.f. Specifically, Applicant received the following variances:

¹ Architectural concept and elevations plans are concepts only and are provided for the ZBA's reference. The final floor and elevation plans are subject to revision based upon the Planning Board's review and input from prospective tenants.

- a.) from §10.513 to allow more than one free-standing dwelling per lot;
- b.) from §10.440, Use #1.40 to allow townhouses where the use is not permitted
 - c.) from §10.521 to allow a lot area per dwelling unit of 4,537 s.f. where 15,000 s.f. is required.

(Exhibit 2). Applicant obtained the 4,537 s.f. lot area per dwelling unit figure by relying on previously recorded plans for the Property. After receiving approval, Jones and Beach surveyed the property and learned that the area of the lot where the townhouses are to be sited is smaller than indicated on the reference plan. As a result, the 18 townhomes will be sited on a lot size of 80,266 s.f. instead of 81,666 s.f. resulting a 78 s.f. difference in the lot size per dwelling unit previously approved by the ZBA. Accordingly, Applicant seeks relief for the same previously presented and approved project, with a lot area per dwelling unit figure of 4,459 s.f. where 4,537 s.f. was previously approved.

III. Relief Required

Section/Required	Approved	Proposed	Comments
§10.521 (Table of Dim. Standards)	1 single family home on 15,000 s.f.	1 single family home: 15,000 s.f.	
15,000 s.f. Lot Area per Dwelling Unit	18 townhomes on 81,666 (4,537s.f./dwelling unit)	18 townhomes on 80,266 s.f. (4,459 s.f./dwelling unit)	Transition zone; 78 s.f. difference; Exceeds G1=2,723 s.f./acre;

IV. Variance Requirements

- 1. The variances will not be contrary to the public interest.
- 2. The spirit of the ordinance is observed.

The first step in the ZBA's analysis is to determine whether granting a variance is not contrary to the public interest and is consistent with the spirit and intent of the ordinance, considered together pursuant to Malachy Glen Associates, Inc. v. Town of Chichester, 155 N.H. 102 (2007) and its progeny. Upon examination, it must be determined whether granting a variance "would unduly and to a marked degree conflict with the ordinance such that it violates

the ordinance's basic zoning objectives." *Id.* "Mere conflict with the zoning ordinance is not enough." *Id.*

The requested variance does not "in a marked degree conflict with the ordinance such that it violates the ordinance's basic zoning objectives." Malachy Glen, supra, which also held:

One way to ascertain whether granting the variance would violate basic zoning objectives is to examine whether it would alter the essential character of the locality.... Another approach to [determine] whether granting the variance violates basic zoning objectives is to examine whether granting the variance would threaten the public health, safety or welfare. (emphasis added)

Finding that the essential character of the neighborhood will not be altered by an 18 townhome project at this location where the Lafayette Road location "creates a mixed neighborhood with many uses", the ZBA previously found that the granting a variance to allow a lot area of 4,538 s.f. per dwelling unit was not contrary to the public interest and not violative of the spirit of the Ordinance. (Exhibit 2). Similarly, granting a variance to allow a 78 s.f. difference to a lot area of 4,459 s.f. per dwelling unit will neither "alter the essential character of the locality," nor "threaten the public health, safety or welfare."

3. Granting the variance will not diminish surrounding property values.

The ZBA previously noted that the Project will "incorporate new homes with code-compliant construction and design elements that will mitigate any negative effects on abutter's properties". (Exhibit 2). Noting that the part of the Project with the greatest density will be sited on Lafayette Road and a single-family home will remain on Ocean Road, the ZBA found that granting the variances will not diminish the value of the surrounding properties. This revised proposal resulting from a more accurate survey of the property does not change the number or configuration of units over what the ZBA previously approved. Accordingly, granting the variance for a 78 s.f. reduction in lot size per dwelling will not diminish the value of surrounding properties.

4. Denial of the variances results in an unnecessary hardship.

Special conditions distinguish the property/project from others in the area.

As previously presented, the Property is irregularly shaped with frontage on both Lafayette Road and Ocean Road with many characteristics of a corner lot. It is surrounded by a mix of uses and zoning districts with residences to the rear and left, commercial and municipal uses to the right and front. The transitional nature of the area and proximity of the parcel to heavily travelled Route 1 non-residential uses, leave it poorly suited for single family residential use. These factors create special conditions that distinguish the property it from others in the area and it is upon these factors that the ZBA granted relief when it found special conditions existed. (Exhibit 2). A difference of 78 s.f. lot area per dwelling unit discovered after the property was formally surveyed does not change the ZBA's factual findings or legal reasoning that special conditions exist.

No fair and substantial relationship exists between the general public purposes of the ordinance and its specific application in this instance.

As noted above, the requested variance is consistent with the general public purposes and spirit of the ordinance. The ZBA previously found that the density requirement should not reasonably be applied to this parcel given its transitional location and mixed-use location on Lafayette Road. (Exhibit 2). These same findings exist with respect to the relief presently requested, which results from data obtained in a more accurate survey of the property. For these reasons, there is no fair and substantial relationship between the general public purposes of the PZO and its specific application in this instance.

c. The proposed use is reasonable.

The proposed townhouses are consistent with the Property's location between the SRB and adjoining Gateway Zoning District. As a transition between single-family homes and the commercial/mixed uses/structures along the Lafayette Road corridor, the proposed use is clearly reasonable and the ZBA so found in issuing its earlier approval. (Exhibit 2).

5. Substantial justice will be done by granting the variance.

If "there is no benefit to the public that would outweigh the hardship to the applicant" this factor is satisfied. <u>Harborside Associates, L.P. v. Parade Residence Hotel, L.L.C,</u> 162 N.H. 508 (2011). That is, "any loss to the [applicant] that is not outweighed by a gain to the general public is an injustice." <u>Malachy Glen</u>, supra at 109.

The ZBA previously found that this factor was satisfied and noted that the immediate area was not suited for individual residences. The same underlying rationale supports the present request for relief which differs only slightly than what was previously approved. Granting the requested variance for the same 18 townhouses with a lot area of 4,459 s.f. per dwelling unit (previously 4,537 s.f./dwelling unit) allows Tuck and the property owner a reasonable return via a transition between the residential neighborhood and the Gateway District. It respects the nearby residences while meeting the spirit and intent of the Gateway purposes which it abuts, providing needed additional housing opportunities. Conversely, denial of the variance deprives the owner of a reasonable return and Tuck as well as future homeowners the reasonable use and development of the Property. Thus, there is clearly no benefit to the public that outweighs the harm to the owner and applicant if the requested variances are not granted.

VI. Conclusion

For all of the reasons stated, Tuck respectfully requests that the Portsmouth Zoning Board of Adjustment grant the submitted variance request.

Respectfully submitted, Tuck Realty Corp.

By: R. Timothy Phoenix

Kevin M. Baum



BY

AT THE USER'S SOLE RISK AND WITHOUT LIABILITY TO JBE.

REV. DATE


REVISION

SHEET 2 OF JBE PROJECT NO. 18165

Owner of Record:

65 OCEAN ROAD SUITE 21 EXETER, NH 03801

E-MAIL: JBE@JONESANDBEACH.COM

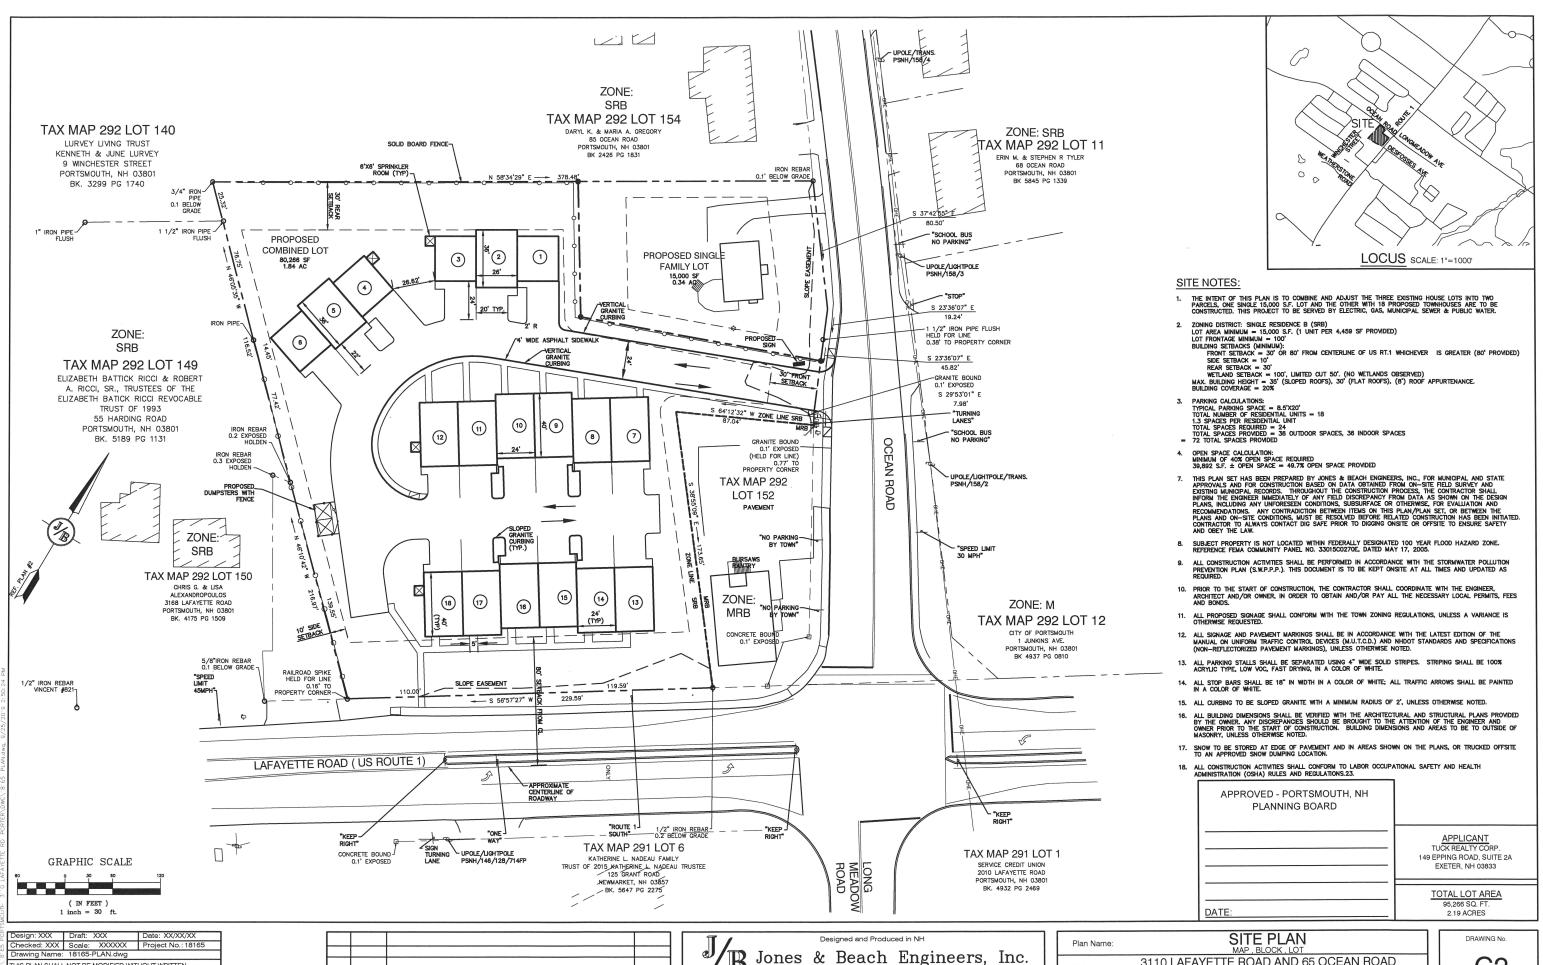

THIS PLAN SHALL NOT BE MODIFIED WITHOUT WRITTEN PERMISSION FROM JONES & BEACH ENGINEERS, INC. (JBE) ANY ALTERATIONS, AUTHORIZED OR OTHERWISE, SHALL BE AT THE USER'S SOLE RISK AND WITHOUT LIABILITY TO JBE.

0 9/17/19 ISSUED FOR REVIEW LAZ REV. DATE REVISION

85 Portsmouth Ave. Civil Engineering Services PO Box 219

Stratham, NH 03885

FAX: 603-772-0227 E-MAIL: JBE@JONESANDBEACH.COM

3110 LAFAYETTE ROAD AND 65 OCEAN ROAD PORTSMOUTH, NH 03801 Project: WEEKS REALTY TRUST, WEEKS KALEY E. TRUSTEE

PO BOX 100, HAMPTON FALLS, NH 03844

Owner of Record: 65 OCEAN ROAD SUITE 21 EXETER, NH 03801

SHEET X OF X





CITY OF PORTSMOUTH

Community Development Department (603) 610-7281

Planning Department (603) 610-7216



PLANNING DEPARTMENT

July 26, 2019

EXHIBIT 2

Kaley E. Weeks, Trustee Weeks Realty Trust 3110 Lafayette Road Portsmouth, New Hampshire 03801

Chad Carter 65 Ocean Road Portsmouth, New Hampshire 03801

Tuck Realty Corporation c/o Hoefle, Phoenix, Gormley & Roberts, PLLC PO Box 4480 Portsmouth, New Hampshire 03802-4480

Re: Property at 3110 Lafayette Road & 65 Ocean Road, Permit LU 19-141 Assessor Plan 292, Lot 0

Dear Applicants:

The Board of Adjustment at its reconvened meeting on July 23, 2019 completed its consideration of your application described as follows:

Application:

Case 7-9

Petitioners:

Weeks Realty Trust, Kaley E. Weeks, Trustee and Chad Carter,

Owners and Tuck Realty Corporation, applicant

Property:

3110 Lafayette Road and 65 Ocean Road

Assessor Plan:

Map 292, Lots 151-1, 151-2 and 153

District:

Single Residence B

Kaley Weeks, Chad Carter & Tuck Realty Corporation - Page Two July 26, 2019

Description:

Demolish existing residential structure and construct 18 townhouses in 5 structures on merged lots with one existing home to remain. Variances and/or Special Exceptions necessary to grant the required relief from the Zoning Ordinance including the following variances:

Requests:

- a) from Section 10.513 to allow more than one free-standing dwelling per lot;
- b) from Section 10.440, Use #1.40 to allow townhouses where the use is not permitted;
- c) from Section 10.521 to allow a lot area per dwelling unit of 4,537 s.f. where 15,000 s.f. per dwelling unit is required.

Action:

The Board voted to grant the petition as presented and advertised.

Review Criteria:

The petition was granted for the following reasons:

- Granting the variances will not be contrary to the public interest and the spirit of
 the ordinance will be observed. The essential character of the neighborhood will
 not be altered by the proposed townhouses as this property's location on Lafayette
 Road creates a mixed neighborhood with different uses, including several
 commercial businesses and dense residential properties.
- Substantial justice will be done. The loss to the applicant if the petition were denied and strict conformance to the ordinance was required would not be outweighed by any gain to the general public as the immediate area is not suited for individual residences due to the large lots.
- Granting the variances will not diminish the value of surrounding properties. The development will incorporate new homes with code-compliant construction and design elements that will mitigate any negative effects on abutters' properties. The rhythm of the neighborhood will not be affected because the existing single-family dwelling will remain and the densest part of the project will be closer to Lafayette Road.
- Literal enforcement of the ordinance would result in unnecessary hardship due to the special conditions of the property which include its frontage on both Ocean and Lafayette Roads. This is a large amalgamated property, different from others in the area, which is not suitable for single residence development. Due to the special conditions, there is no fair and substantial relationship between the purposes of the ordinance provisions and their specific application to the property. This is a reasonable use of the property as a residential use in a residential zone.

Kaley Weeks, Chad Carter & Tuck Realty Corporation - Page Three July 26, 2019

As provided for in NH RSA Chapter 677, the Board's decision may be appealed 30 days after the vote. Any action taken by the applicant pursuant to the Board's decision during this appeal period shall be at the applicant's risk. Please contact the Planning Department for more details about the appeals process. Construction drawings or sketches must be reviewed and approved by the Building Inspector prior to the issuance of a building permit. Approvals by other land use boards may also be required prior to the issuance of a building permit.

The minutes and tape recording of the meeting may be reviewed in the Planning Department.


Very truly yours,

David Rheaume, Chairman


Board of Adjustment

mek

 Robert Marsilia, Chief Building Inspector Roseann Maurice-Lentz, City Assessor
 R. Timothy Phoenix, Esq.

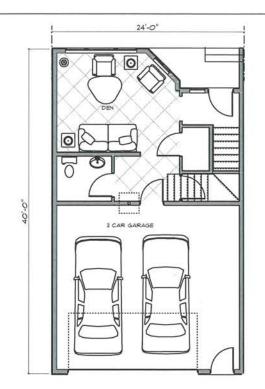


FIRST FLOOR PLAN 925 +/- S.F. GROSS 390 +/- FINISHED SCALE: 3/16" = 1'-0"

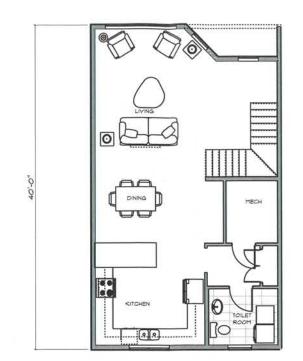

SECOND FLOOR PLAN 925 +/- S.F. **UNIT TOTAL FINISHED AREA** 1,995 +/- S.F.

SCALE: 3/16" = 1'-0"

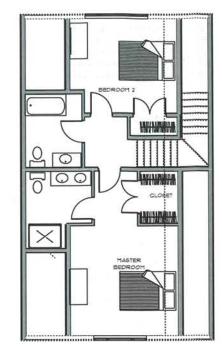

THIRD FLOOR PLAN 966 +/- S.F. GROSS 680 +/- S.F. FINISHED SCALE: 3/16" = 1'-0"



6 UNIT GROUP

UNIT A ELEVATIONS
SCALE: 3/16" = 1'-0"

Michael J. Keane Architects, PLLC

ARCHITECTURE PLANNING DESIGN 101 Kent Place Newmarket, NH 03857

603-292-1400 mjkarchitects.com

© 2018

CONSULTANTS

EXHIBIT

REVISION	5		
-	_	_	
_			
_			
-			
-			

ZBA APPLICATION 6/21/2019

3110 LAFAYETTE ROAD AND 65 OCEAN ROAD PORTSMOUTH, NH

FOR TUCK REALTY CORP


1149 EPPING ROAD, SUITE 2A EXETER NH 03833


TITLE

CONCEPT PLANS A

SCALE PRINIS	DRWN BY: MJK
	CHECKED BY: mijk
	DATE: 6/21/2019
	SCALE
	DRAWING NO.

A-1

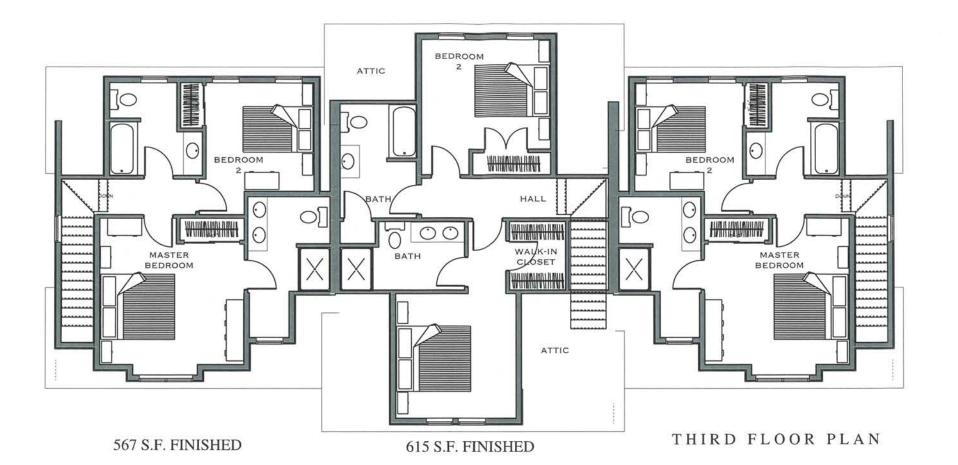

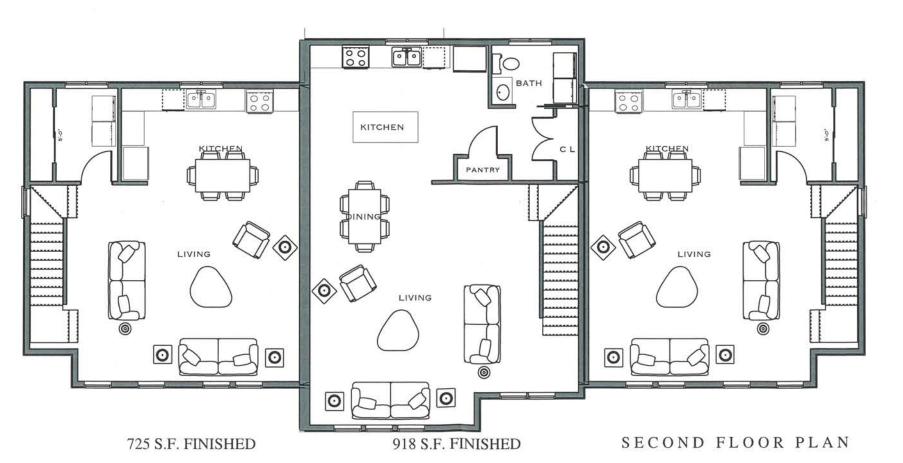

mjk Michael J. Keane

Architects, PLLC

ARCHITECTURE PLANNING DESIGN 101 Kent Place Newmarket, NH 03857

603-292-1400 mjkarchitects.com

All drawings and written materials appearing herein constitut original unpublished work of Michael J. Keane Architects PLL and may not be duplicated, used or disclosed without the wi consent of Michael J. Keane Architects PLLC, Newmarket, N

CONSULTANTS

REVISION	
-	

APPROVALS

ZBA APPLICATION 6/21/2019

Accept: only origianl stamp and signatur

PROJECT

3110 LAFAYETTE ROAD AND 65 OCEAN ROAD PORTSMOUTH, NH

FOR TUCK REALTY CORP

1149 EPPING ROAD, SUITE 2A EXETER NH 03833

TITLE

CONCEPT PLANS B

NTS	DRAWN BY: MJK	
	CHECKED BY: milk	
	DATE: 6/21/2019	
E PR	SCALE	
SCAL	DRAWING NO.	

A-2



Michael J. Keane Architects, PLLC

ARCHITECTURE PLANNING DESIGN

101 Kent Place Newmarket, NH 03857 603-292-1400 mjkarchitects.com

© 2018

CONSULTANTS

APPROVALS

ZBA APPLICATION 6/21/2019

3110 LAFAYETTE ROAD AND 65 OCEAN ROAD PORTSMOUTH, NH

FOR TUCK REALTY CORP

1149 EPPING ROAD, SUITE 2A EXETER NH 03833

B AND C GARAGE

DRAWN BY: MJK
CHECKED BY: mjk

DATE: 6/21/2019

DRAWING NO.

A-3

