





EXISTING LEFT SIDE

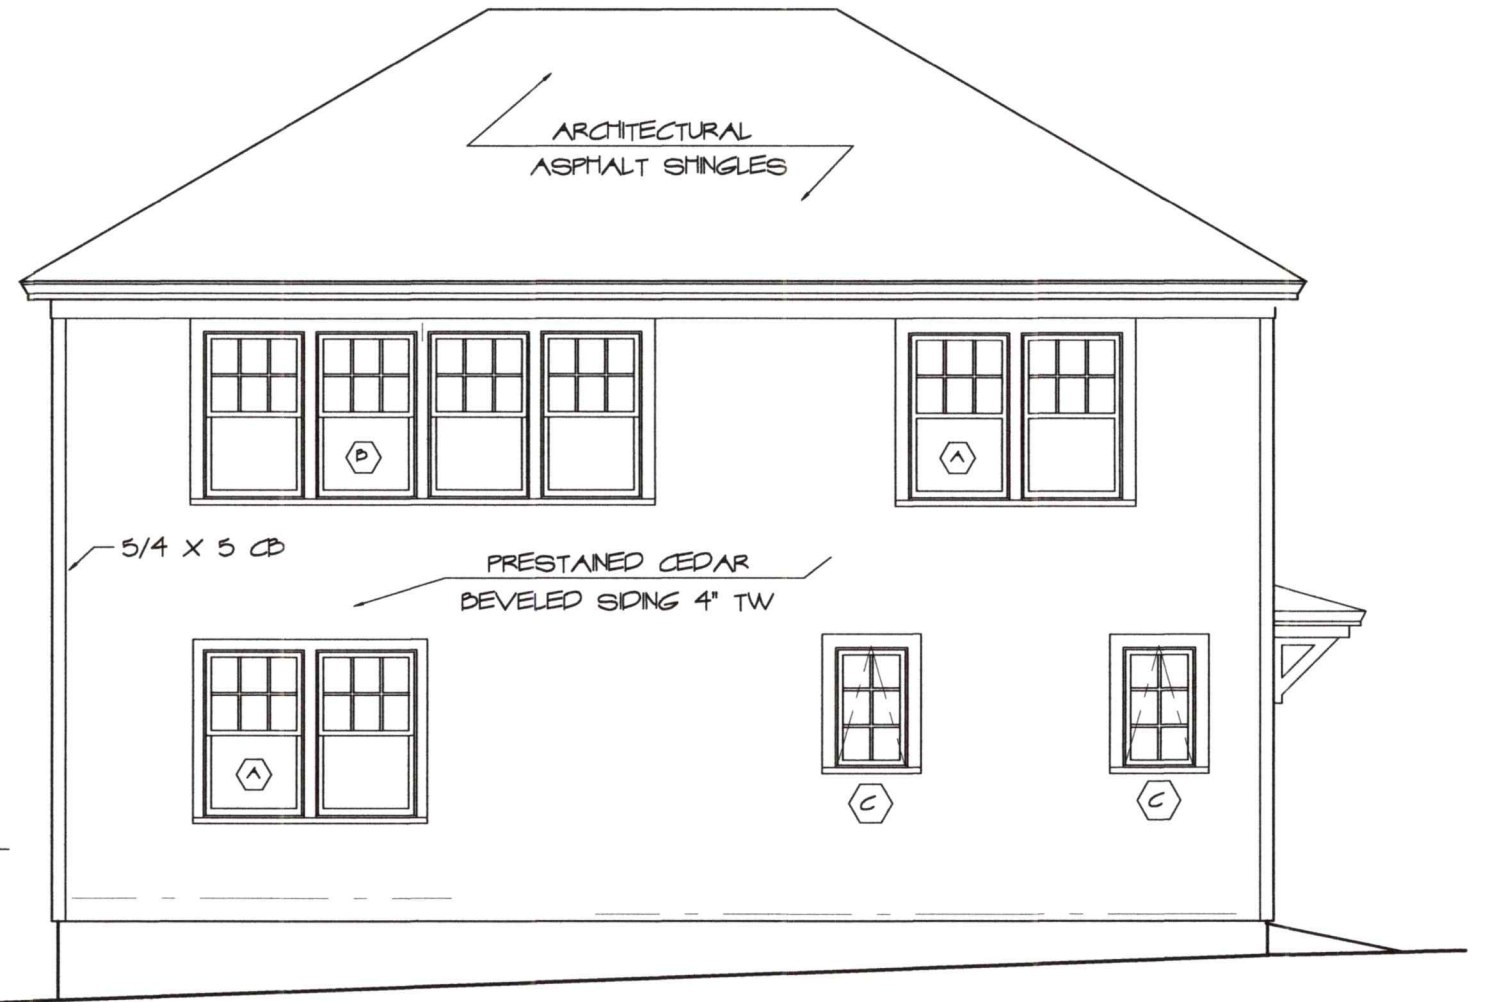

LEFT SIDE ELEVATION
SCALE: 3/16" = 1'-0"




FRONT ELEVATION
SCALE: 3/16" = 1'-0"

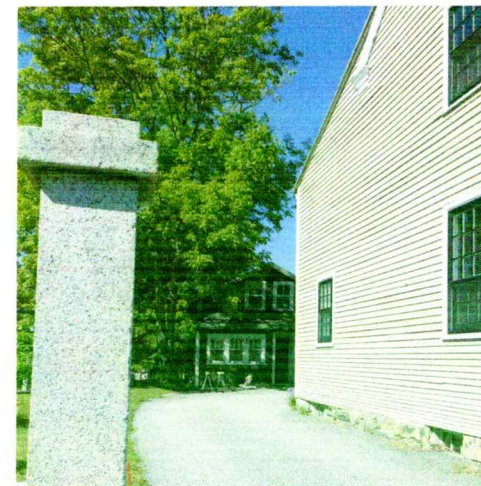

EXISTING FRONT VIEWS



SCHEMATIC DESIGN REBUILD REAR BUILDING 114 MAPLEWOOD AVE.	9 Sheafe Street Portsmouth NH 03801 603-427-2832	ANNE WHITNEY ARCHITECT	Project: 1904	Date: 6/20/19
			Revisions: REV. 10/17/19	1 OF 3

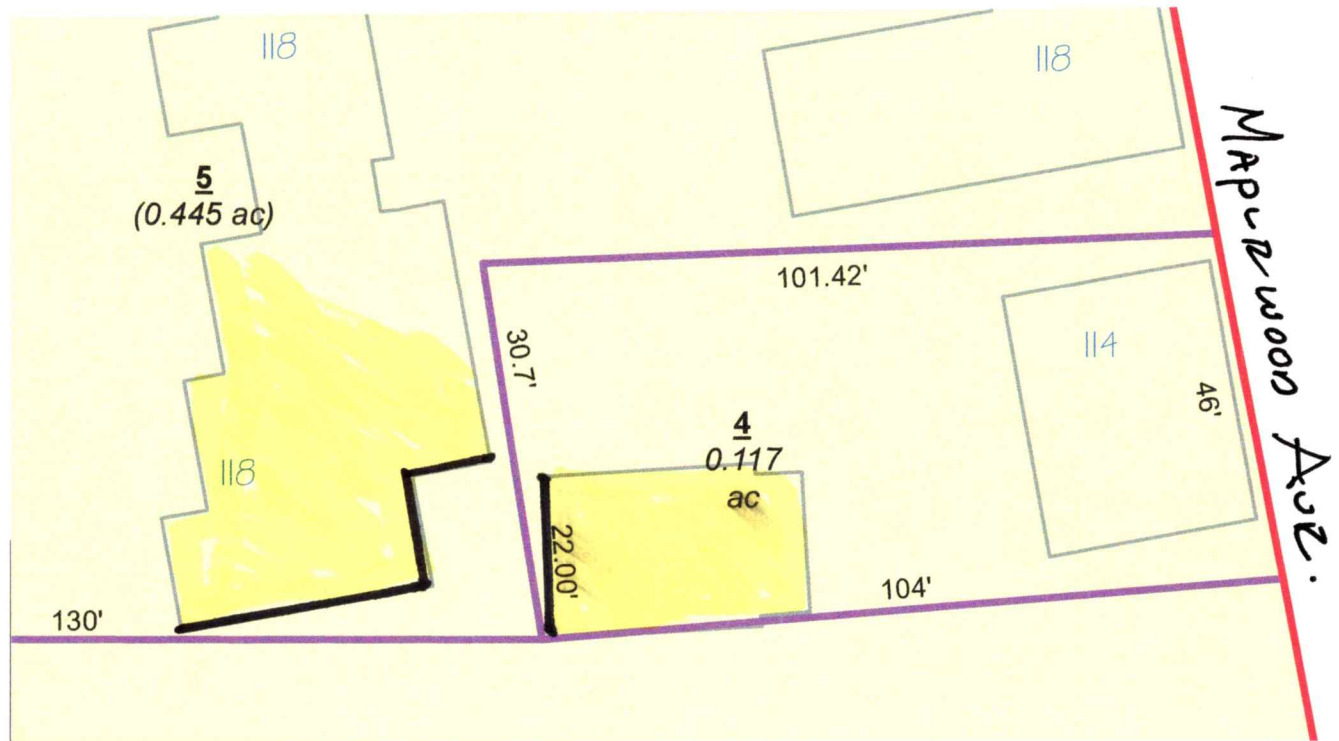

TAX MAP SHOWING REAR ABUTTING BUILDING



REAR ELEVATION
SCALE : 3/16" = 1'-0"



RIGHT SIDE ELEVATION
SCALE : 3/16" = 1'-0"

SCHEMATIC DESIGN REBUILD REAR BUILDING 114 MAPLEWOOD AVE.	9 Sheafe Street Portsmouth NH 03801 603-427-2832 ANNE WHITNEY ARCHITECT PORTSMOUTH, NH	Project: 1904 Date: 7/10/19 Revisions: REV. 10/17/19 2 OF 3
---	--	---

W I N D O W S C H E D U L E

SYM.	UNIT	LITES	ROUGH OPENING	REMARKS	QUAN.
A	CUDH-NG 2824 2 wide	6/1	manuf. det. X 4' 8" 4" stud pocket	MARVIN INC., CLAD DOUBLEHUNG NG, 7/8" SDL w/ Low E Glazing, Cladding - "Stone White" Hardware to be chosen by Owner, full screen. Clad Trim; 4 1/2" casing & A217 sub sill.	4
B	CUDH-NG 2824 4 wide	6/1	manuf. det. X 4' 8" 4" stud pocket	DITTO	1
C	CUCAWN 2440	6	2' 1" X 3' 3 5/8"	MARVIN INC., CLAD AWNING, 7/8" SDL w/ Low E Glazing, Cladding - "Stone White" Hardware to be chosen by Owner. Clad Trim; 4 1/2" casing & A217 sub sill.	7
D	CUCAWN 2440 3 wide	6	manuf. det. X 4' 8" 4" stud pockets	DITTO	1
E	CFCIR 3950	4	3' 1 1/2" X 3' 1 1/2"	MARVIN INC., CLAD FULL CIRCLE 7/8" SDL w/ Low E Glazing, Cladding - "Stone White"	1
F	FS M04	1	30 1/16" X 38 7/8"	VELUX INC., FIXED SKYLIGHT, Low E Glazing	2

W I N D O W & E X T. D O O R N O T E S


1. SUBMIT FINAL WINDOW ORDER & SHOP DRAWINGS TO ARCHITECT FOR APPROVAL BEFORE ORDERING
2. VERIFY ROUGH OPENINGS WITH MAUNFACTURER.
3. EXTERIOR WALL 2 X 6 WITH 1 1/2" ZP-WALL. COORDINATE EXTENSION JAMBS WITH BUILDER.

E X T E R I O R D O O R S C H E D U L E

SYM.	UNIT/SIZE	LITES	ROUGH OPNG.	REMARKS	QUAN.
1	3' 0" x 6' 8"	6	3' - 2 1/2" X 6' -10 1/2"	TERMA-TRU, Classic-Craft Canvas model # CCV960XJ-SDL with 6 lite SDL, Low-E Glass.	1
2	3' 0" x 6' 8"	6	3' - 2 1/2" X 6' -10 1/2"	TERMA-TRU, Smooth Star model # S8024-SDL with 6 lite SDL, Low-E Glass.	1
3	CUSFD 2668	8	2' - 8 7/16" X 6' -10 1/2"	MARVIN INC., CLAD ULTIMATE INSWING FRENCH DOOR, 7/8" SDL Divided Lites, Low E Glazing, Stone White Cladding & Trim 4 1/2" HARDWARE by owner & Primed Interior.	1
4	108" x 90" OH Garage Doors			Wood Overlay, Insulated Archtop Garage Door, V-groove Panels, Painted.	1



EXISTING RIGHT SIDE

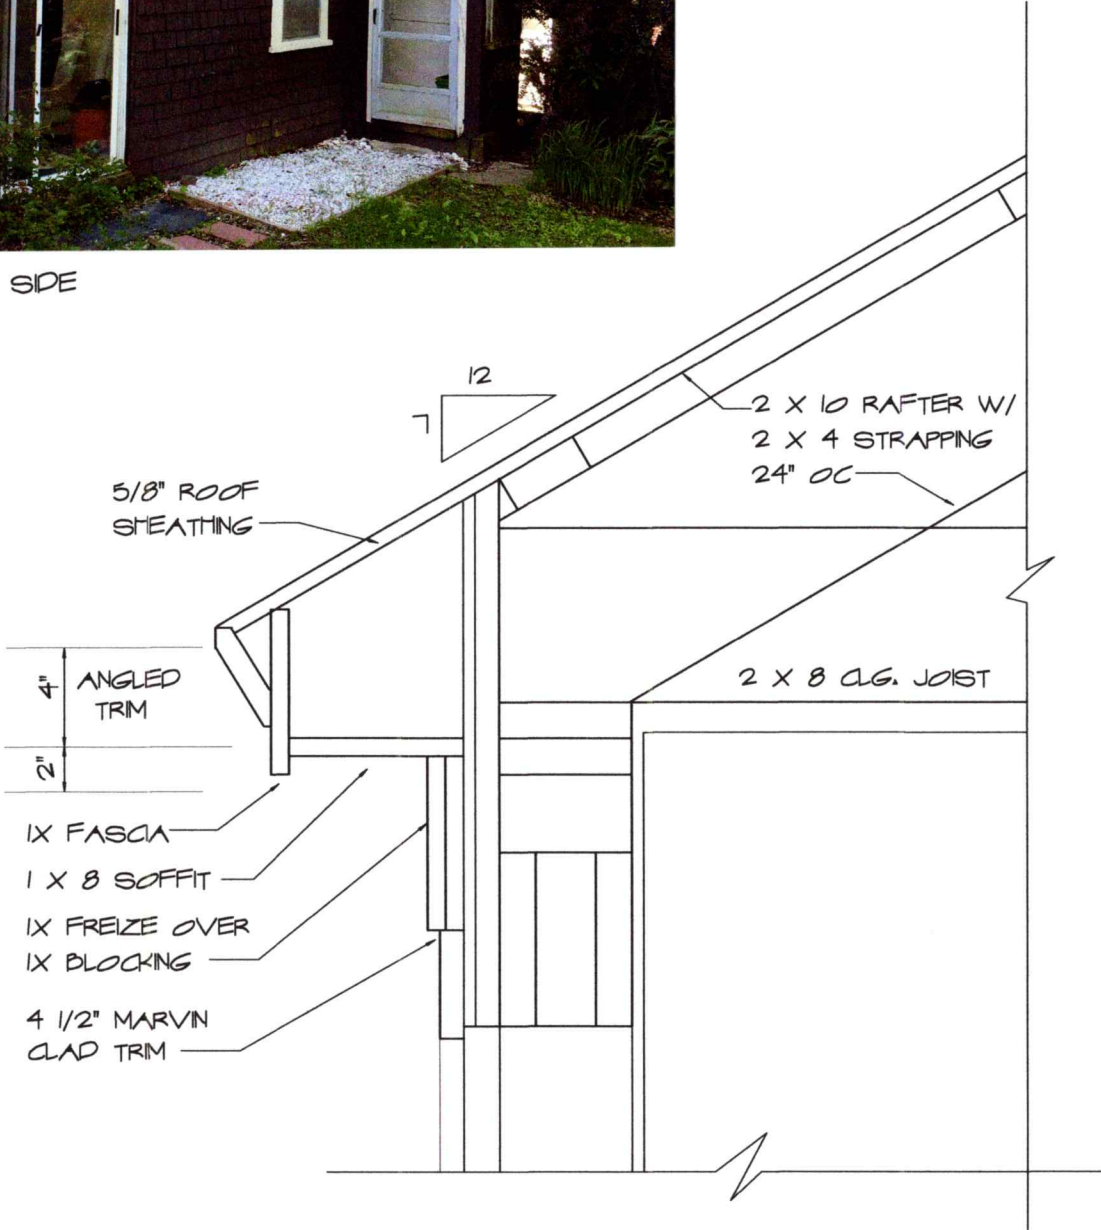

SCHEMATIC DESIGN

REBUILD REAR BUILDING

114 MAPLEWOOD AVE.

9 Sheafe Street
Portsmouth
NH 03801
603-427-2832

ANNE WHITNEY ARCHITECT

Project: 1904

Revisions: REV. 10/17/19

Date: 7/10/19

3 OF 3

CLAD ULTIMATE DOUBLE HUNG - NEXT GENERATION

MO (mm)	1-9 3/4 (552)	2-1 3/4 (654)	2-5 3/4 (756)	2-7 3/4 (806)	2-9 3/4 (857)	2-11 3/4 (908)
RO (mm)	1-10 1/4 (565)	2-2 1/4 (667)	2-6 1/4 (768)	2-8 1/4 (819)	2-10 1/4 (870)	3-0 1/4 (921)
FS (mm)	1-9 1/4 (540)	2-1 1/4 (641)	2-5 1/4 (743)	2-7 1/4 (794)	2-9 1/4 (845)	2-11 1/4 (895)
DLO (mm)	14 47/64 (347)	18 47/64 (476)	22 47/64 (577)	24 47/64 (628)	26 47/64 (679)	28 47/64 (730)
2-7 3/4 (806) 2-8 (813) 2-7 1/2 (800) 10 3/4 (273)						
	CUDH-NG1612	CUDH-NG2012	CUDH-NG2412	CUDH-NG2612	CUDH-NG2812	CUDH-NG3012
4-3 3/4 (1314) 4-4 (1321) 4-3 1/2 (1308) 20 3/4 (527)						
	CUDH-NG1622	CUDH-NG2022	CUDH-NG2422	CUDH-NG2622	CUDH-NG2822	CUDH-NG3022
4-7 3/4 (1416) 4-8 (1422) 4-7 1/2 (1410) 22 3/4 (578)						
	CUDH-NG1624	CUDH-NG2024	CUDH-NG2424	CUDH-NG2624	CUDH-NG2824	CUDH-NG3024
4-11 3/4 (1518) 5-0 (1524) 4-11 1/2 (1511) 24 3/4 (629)						
	CUDH-NG1626	CUDH-NG2026	CUDH-NG2426	CUDH-NG2626	CUDH-NG2826	CUDH-NG3026



CLAD ULTIMATE AWNING/PUSH OUT AWNING

MO (mm)	1-4 1/2 (419)	1-6 1/2 (469)	1-8 1/2 (520)	2-1/2 (622)
RO (mm)	1-5 (431)	1-7 (482)	1-9 (533)	2-1 (635)
FS (mm)	1-4 (406)	1-6 (457)	1-8 (508)	2-0 (609)
DLO (mm)	0-10 13/64 (259)	1-0 13/64 (310)	1-2 13/64 (361)	1-6 13/64 (462)
1-1 3/8 (339) 1-1 5/8 (346) 1-1 1/8 (333) 1-3 3/8 (390) 1-3 5/8 (396) 1-3 1/8 (384) 0-9 21/64 (237) 0-7 21/64 (186) 1-3 3/8 (1000) 3-3 5/8 (1006) 3-3 1/8 (993) 2-9 21/64 (847) 3-7 3/8 (1101) 3-7 5/8 (1108) 3-7 1/8 (1095) 3-1 21/64 (948)				
	CUAWN1614 CUPAWN1614	CUAWN1814 CUPAWN1814	CUAWN2014 CUPAWN2014	CUAWN2414 CUPAWN2414
				
	CUAWN1616 CUPAWN1616	CUAWN1816 CUPAWN1816	CUAWN2016 CUPAWN2016	CUAWN2416 CUPAWN2416
				
	CUAWN1640 CUPAWN1640	CUAWN1840 CUPAWN1840	CUAWN2040 CUPAWN2040	CUAWN2440 CUPAWN2440
				
	CUAWN1644 CUPAWN1644	CUAWN1844 CUPAWN1844	CUAWN2044 CUPAWN2044	CUAWN2444 CUPAWN2444

1 3/4" ULTIMATE SWINGING FRENCH DOOR

6-6R HEIGHT

Clad MO (mm)	1-8 11/32 (517)	2-7 1/8 (791)	3-1 1/8 (943)	4-11 1/2 (1511)
Wood MO (mm)	1-10 31/32 (583)	2-9 3/4 (857)	3-3 3/4 (1010)	5-2 1/8 (1578)
RO (mm)	1-8 27/32 (529)	2-7 5/8 (803)	3-1 5/8 (956)	5-0 (1524)
FS (mm)	1-7 27/32 (504)	2-6 5/8 (778)	3-0 5/8 (930)	4-11 (1499)
DLO (mm)	0-11 1/2 (292)	1-6 25/32 (477)	2-0 25/32 (629)	1-6 25/32 (477)

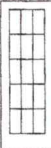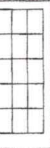6-7 3/4 (2026) 6-9 1/16 (2058) 6-8 (2032) 6-7 1/2 (2019) 5-3 5/8 (1616)				
	1666R	26R66R	30R66R	50R66R



6-8 HEIGHT (7-0, 8-0 AND 9-0 HEIGHTS SEE BELOW)

Clad MO (mm)	1-8 11/32 (517)	2-1 15/16 (659)	2-7 15/16 (811)
Wood MO (mm)	1-10 31/32 (583)	2-4 9/16 (726)	2-10 9/16 (878)
RO (mm)	1-8 27/32 (529)	2-2 7/16 (672)	2-8 7/16 (824)
FS (mm)	1-7 27/32 (504)	2-1 7/16 (646)	2-7 7/16 (799)
DLO (mm)	0-11 1/2 (292)	11-119/32 (345)	1-7 19/32 (498)

6-10 1/4 (2089) 6-11 9/16 (2122) 6-10 1/2 (2096) 6-10 (2083) 5-6 5/8 (1680)			
	1668 1670 1680 1690	2068 2070 2080 2090	2668 2670 2680 2690


Classic-Craft® Canvas Collection®

Craftsman Lite 1 Panel Plank Flush-Glazed | Style No. CCV960XJ-SDL |

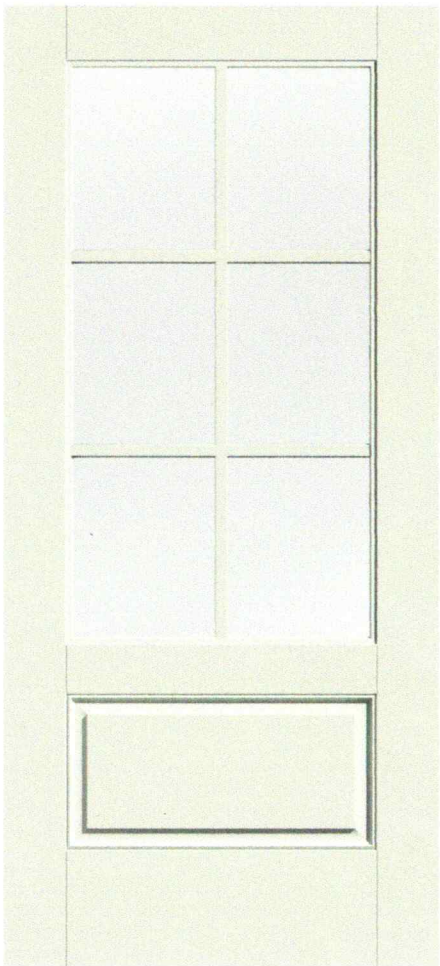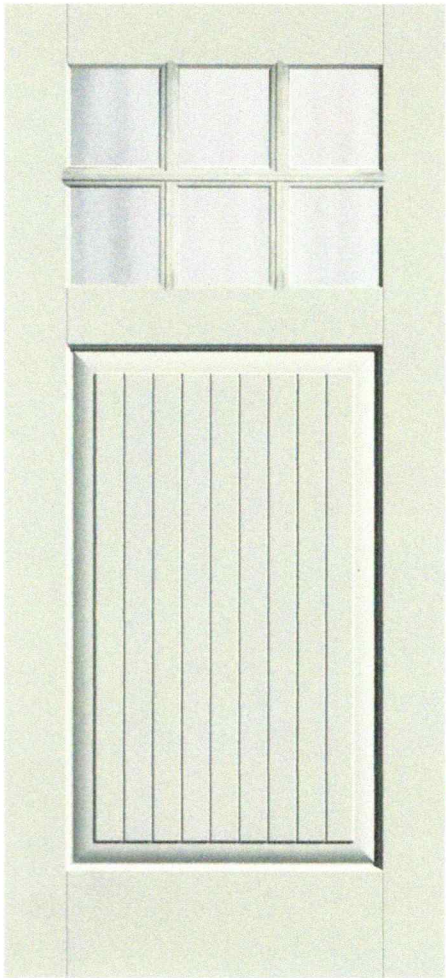

Smooth-Star®

NEW 3/4 Lite 1 Panel Flush-Glazed | Style No. S2104-SDL

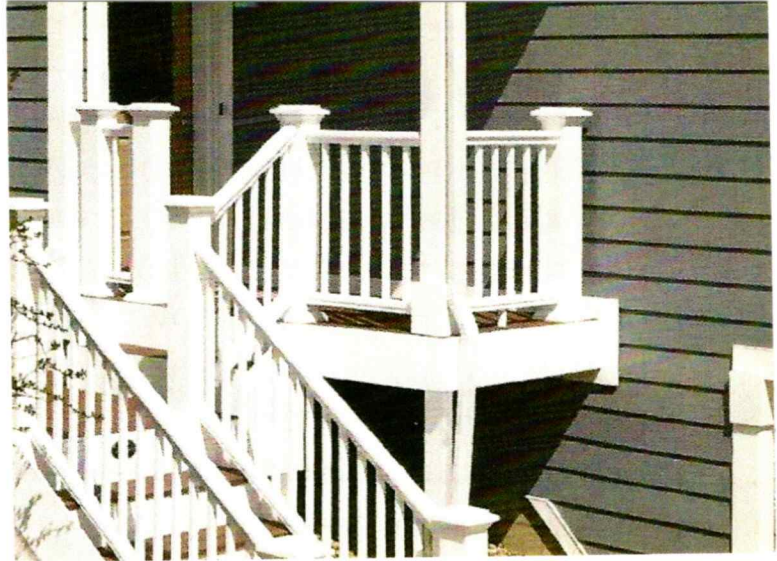

PREMIER RAILING COLLECTION DETAILS

AZEK® Premier Railing offers the beauty and feel of real wood railing coupled with the added strength of performance materials. This classic Victorian profile, in five popular colors, offers a high-end look that lasts, with quick and easy installation.


- Available in 6', 8' and 10' lengths (10' lengths only available in White and Black)
- No painting or staining required
- Will not rot, peel or blister
- Hidden fastening
- Covered by a [25-year limited warranty](#)
- Building Code Reports [ESR-1481](#) and [CCRR-0114](#)

Profile Details


A versatile style with universal appeal, this line's sleek profile complements a wide range of architectural styles.

How to Complete Your AZEK Railing System

Choose your preferred style and color, then pair those with a matching infill. Top it off with the cap and skirt that best suit your style. Light up the evening with optional lighting accessories.

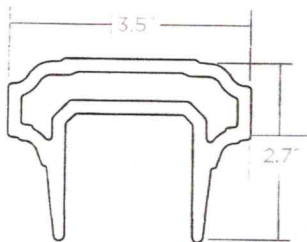


Premier Top Rail

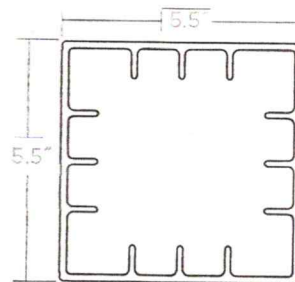


Post Sleeves

SIZES: 4" x 4" & 5" x 5"
COLORS: 5.5" x 5.5" - ALL COLORS AVAILABLE
COLORS: 4" x 4" - BLACK & WHITE & EDGII

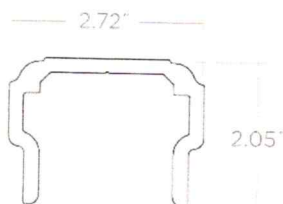

Premier Bottom Rail

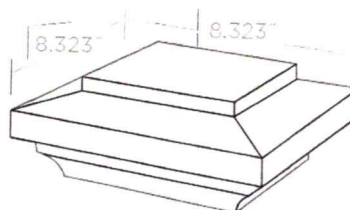

5 1/2" x 5 1/2" Island Cap
COLORS: ALL C/O OPEN AZEK 4811 P

