



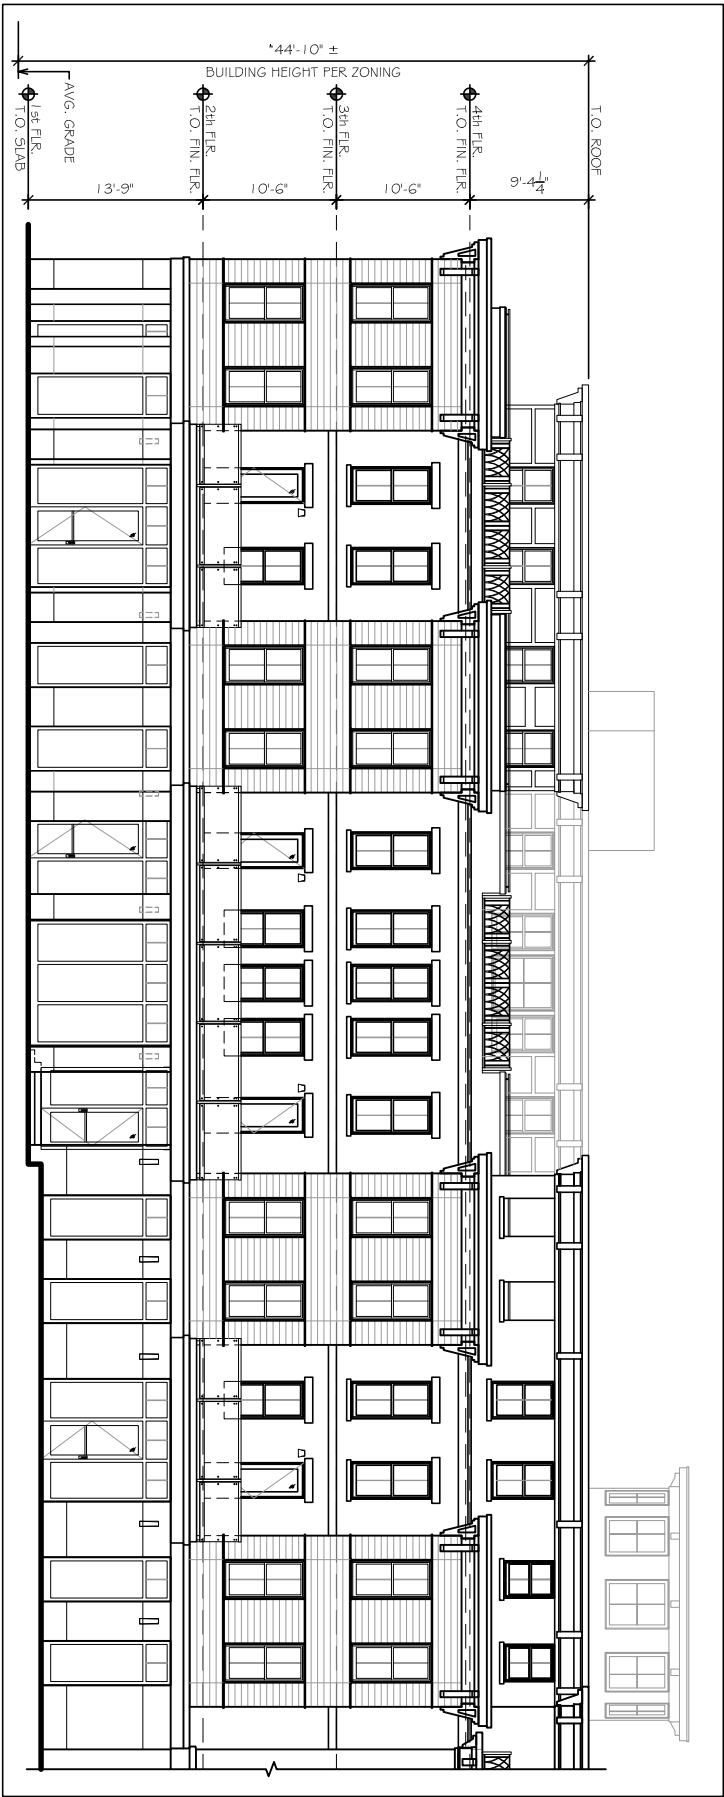


Previously Approved Maplewood Avenue Elevation

SCALE: N.T.S.

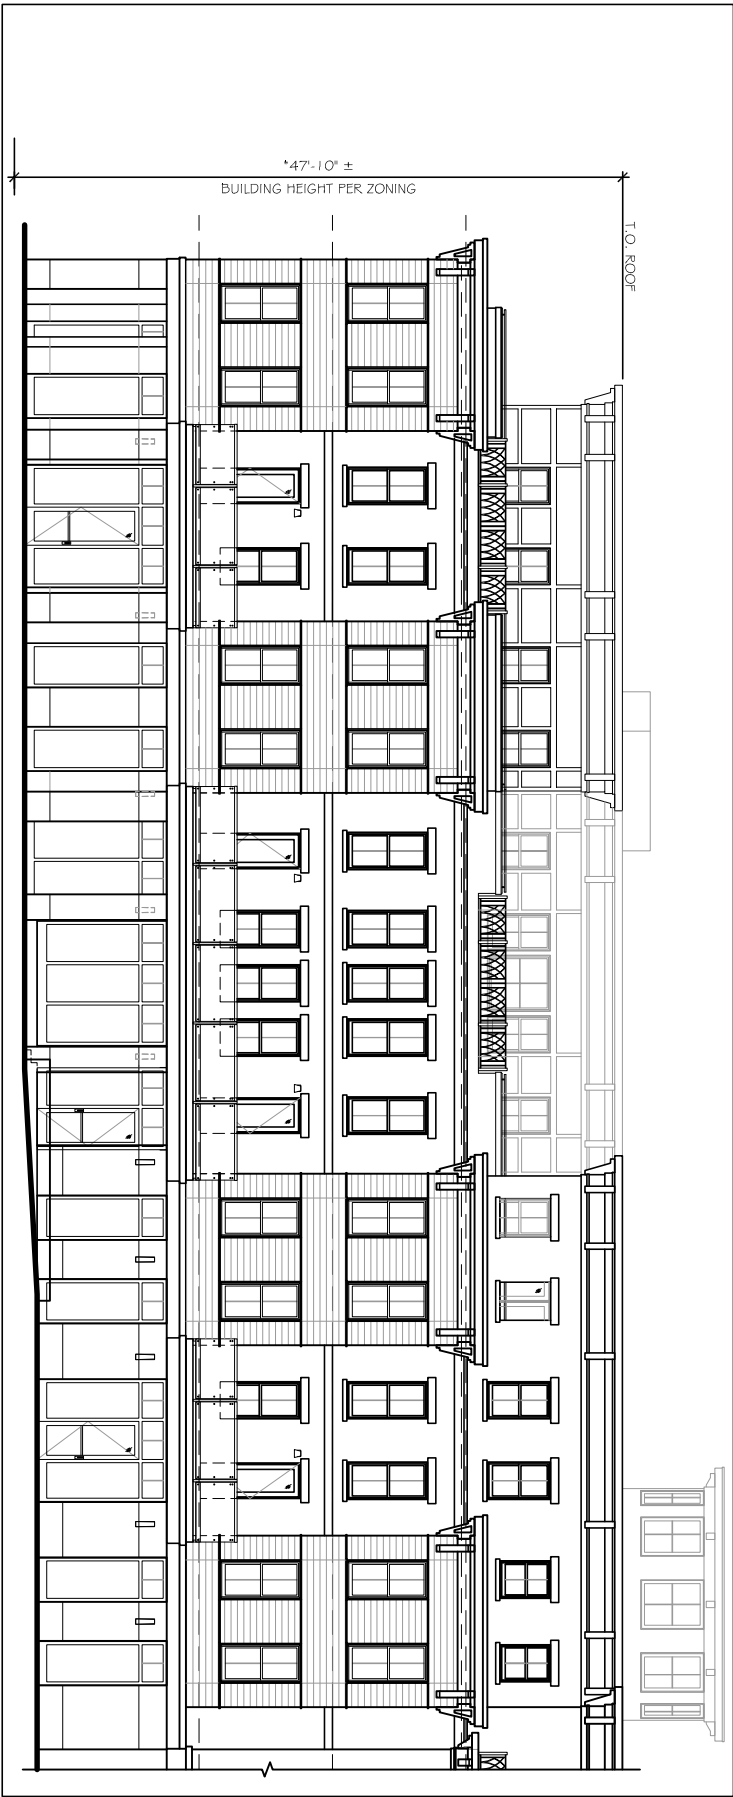


Proposed Maplewood Avenue Elevation

SCALE: N.T.S.

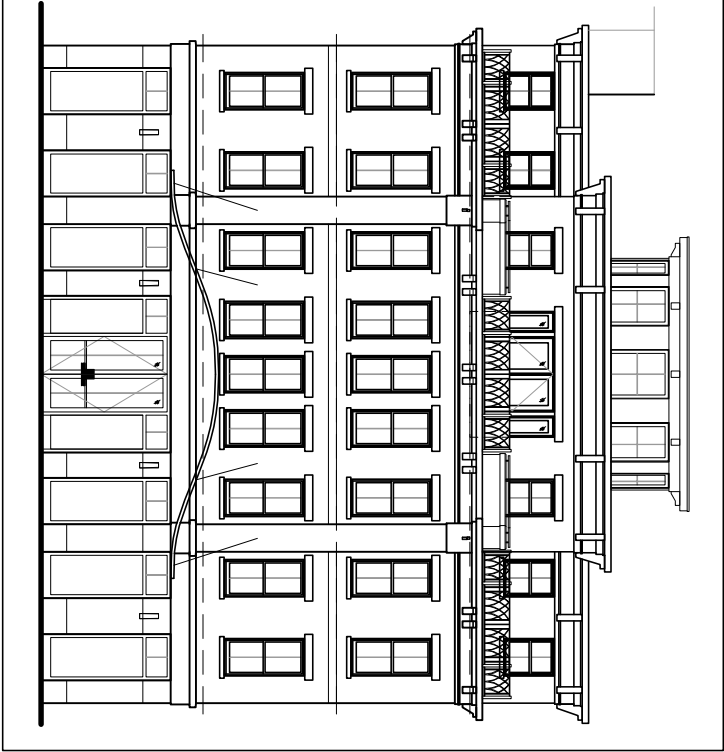

Previously Approved Rounded Corner

SCALE: N.T.S.

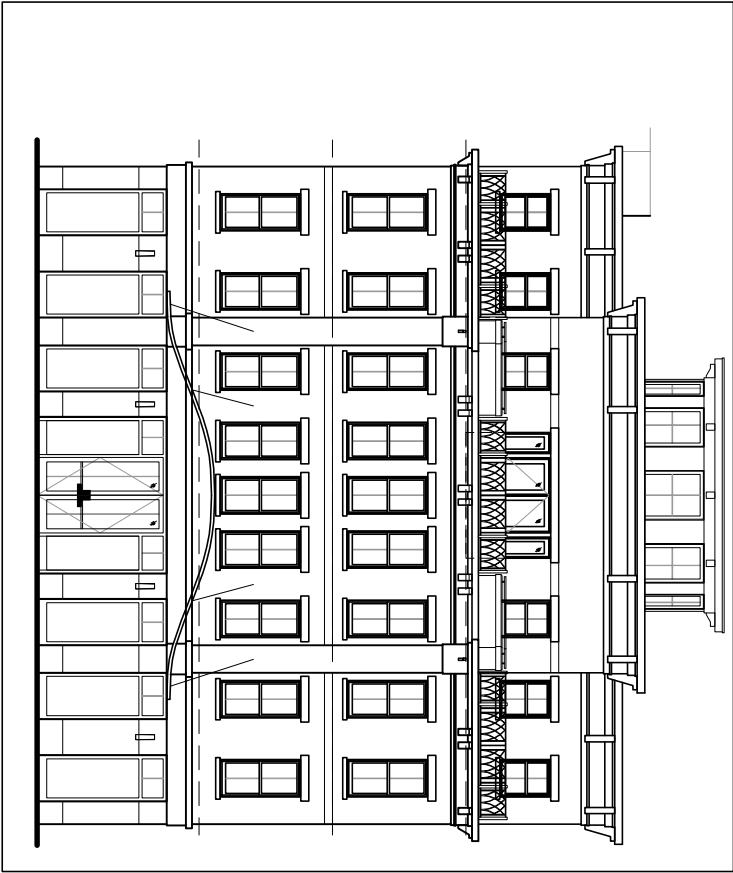

Proposed Rounded Corner

SCALE: N.T.S.

46 Maplewood Avenue, Portsmouth, New Hampshire


SOMMA Studios 603/766.3760 Amoskeag Architectural 603/606.7878

SCALE: AS NOTED

AA 7.11.18


SH. 1



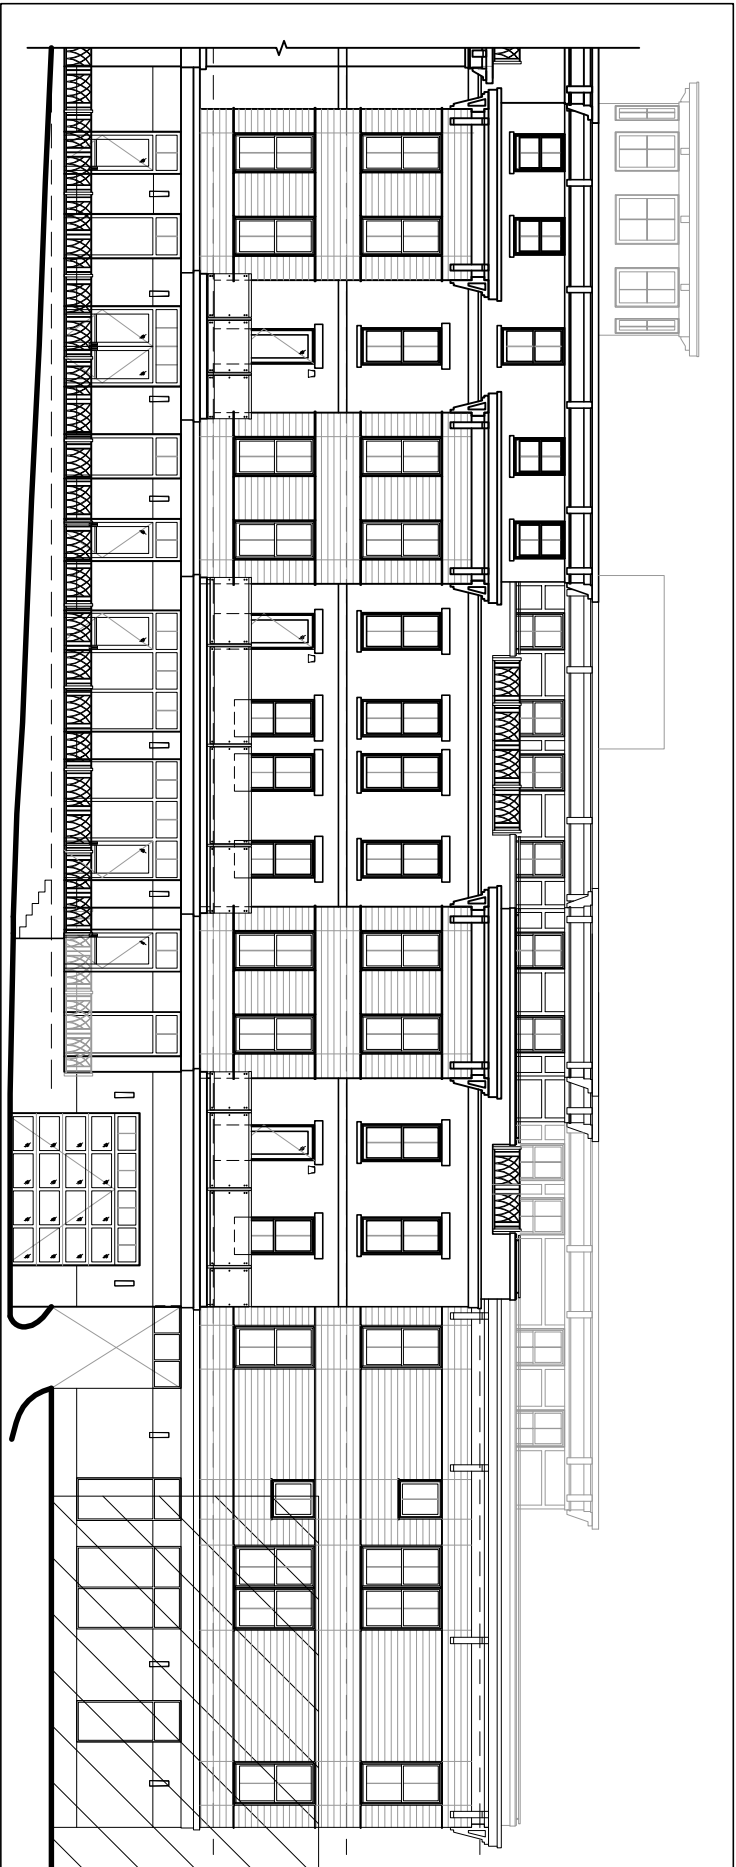


Previously Approved Deer Street Elevation

SCALE: N.T.S.

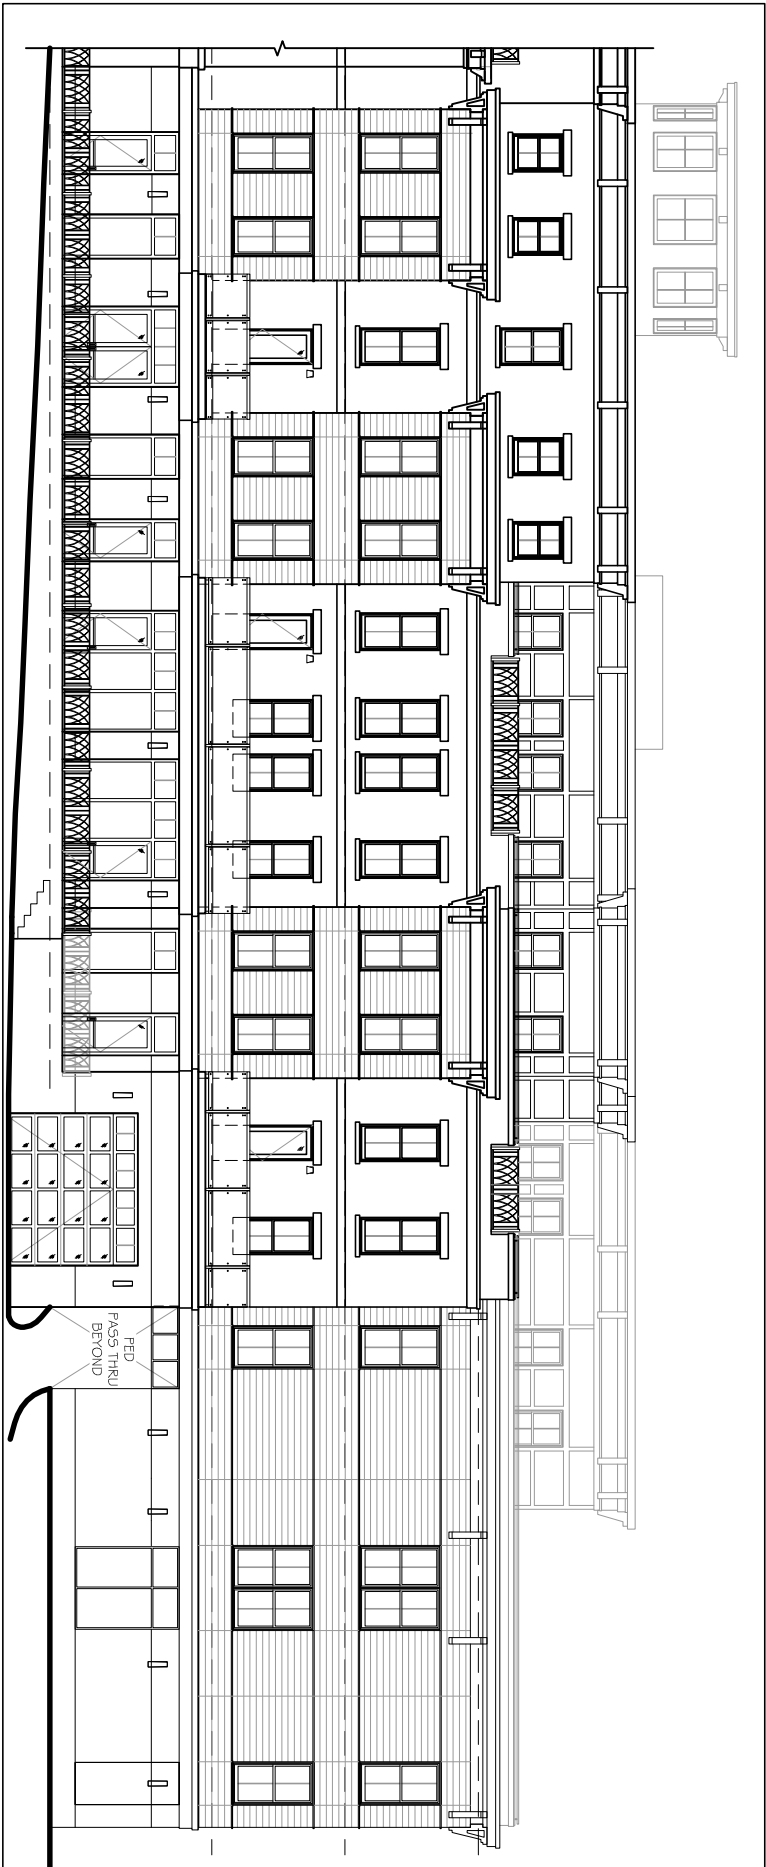


Proposed Deer Street Elevation

SCALE: N.T.S.

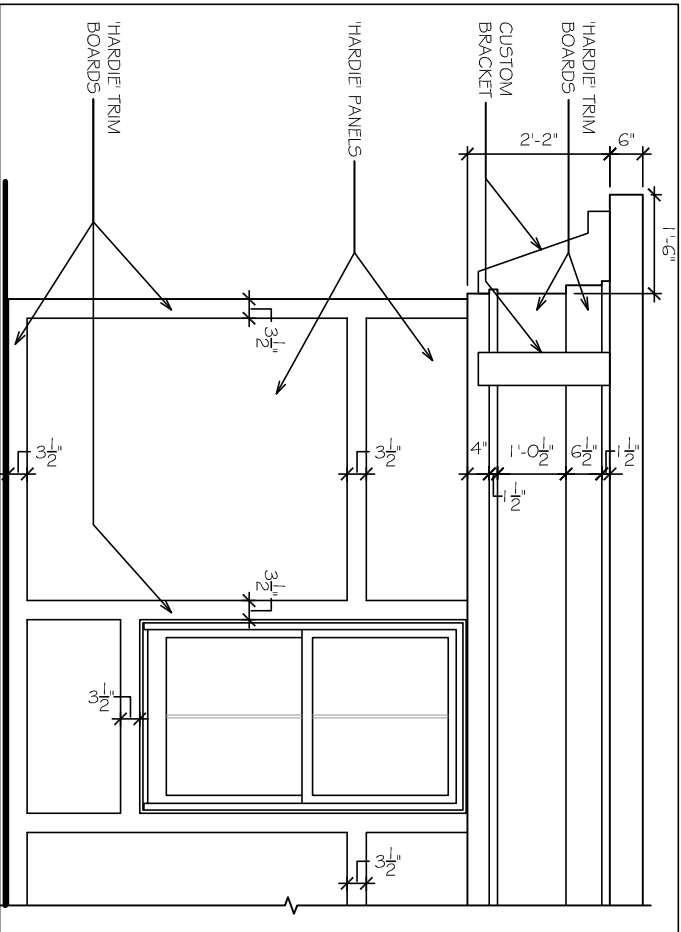

Previously Approved Cornice Detail

SCALE: N.T.S.

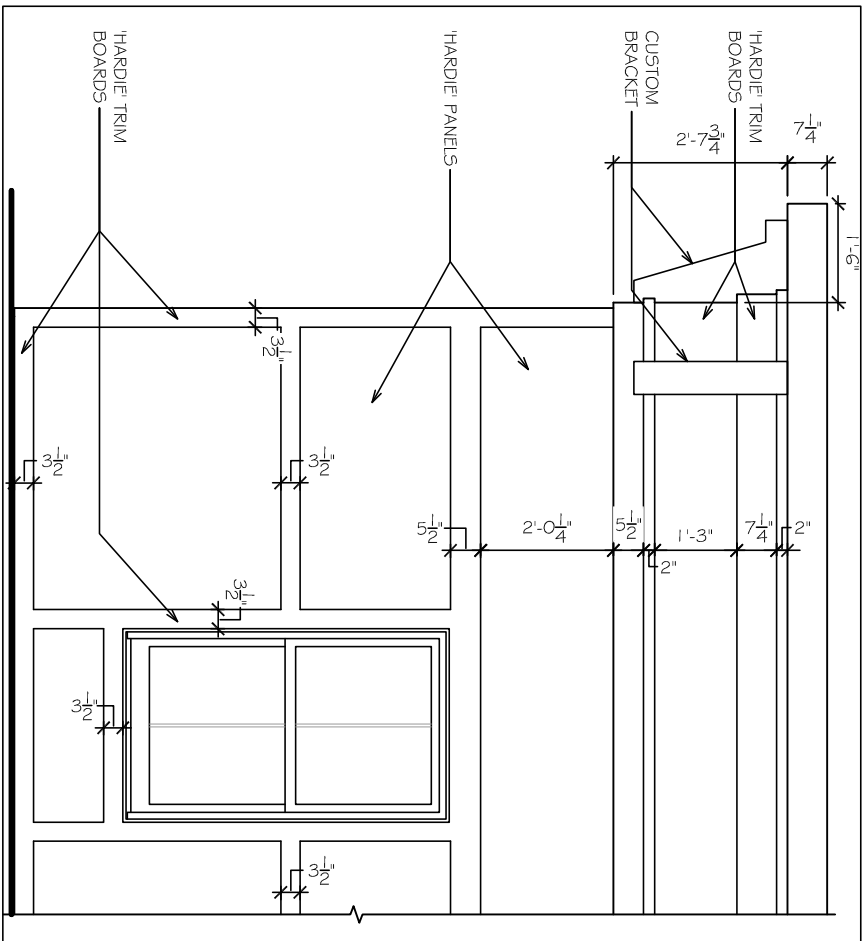

Proposed Cornice Detail

SCALE: N.T.S.

46 Maplewood Avenue, Portsmouth, New Hampshire

SOMMA Studios 603/766.3760 Amoskeag Architectural 603/606.7878


AA

SCALE: AS NOTED

7.11.18


SH. 2



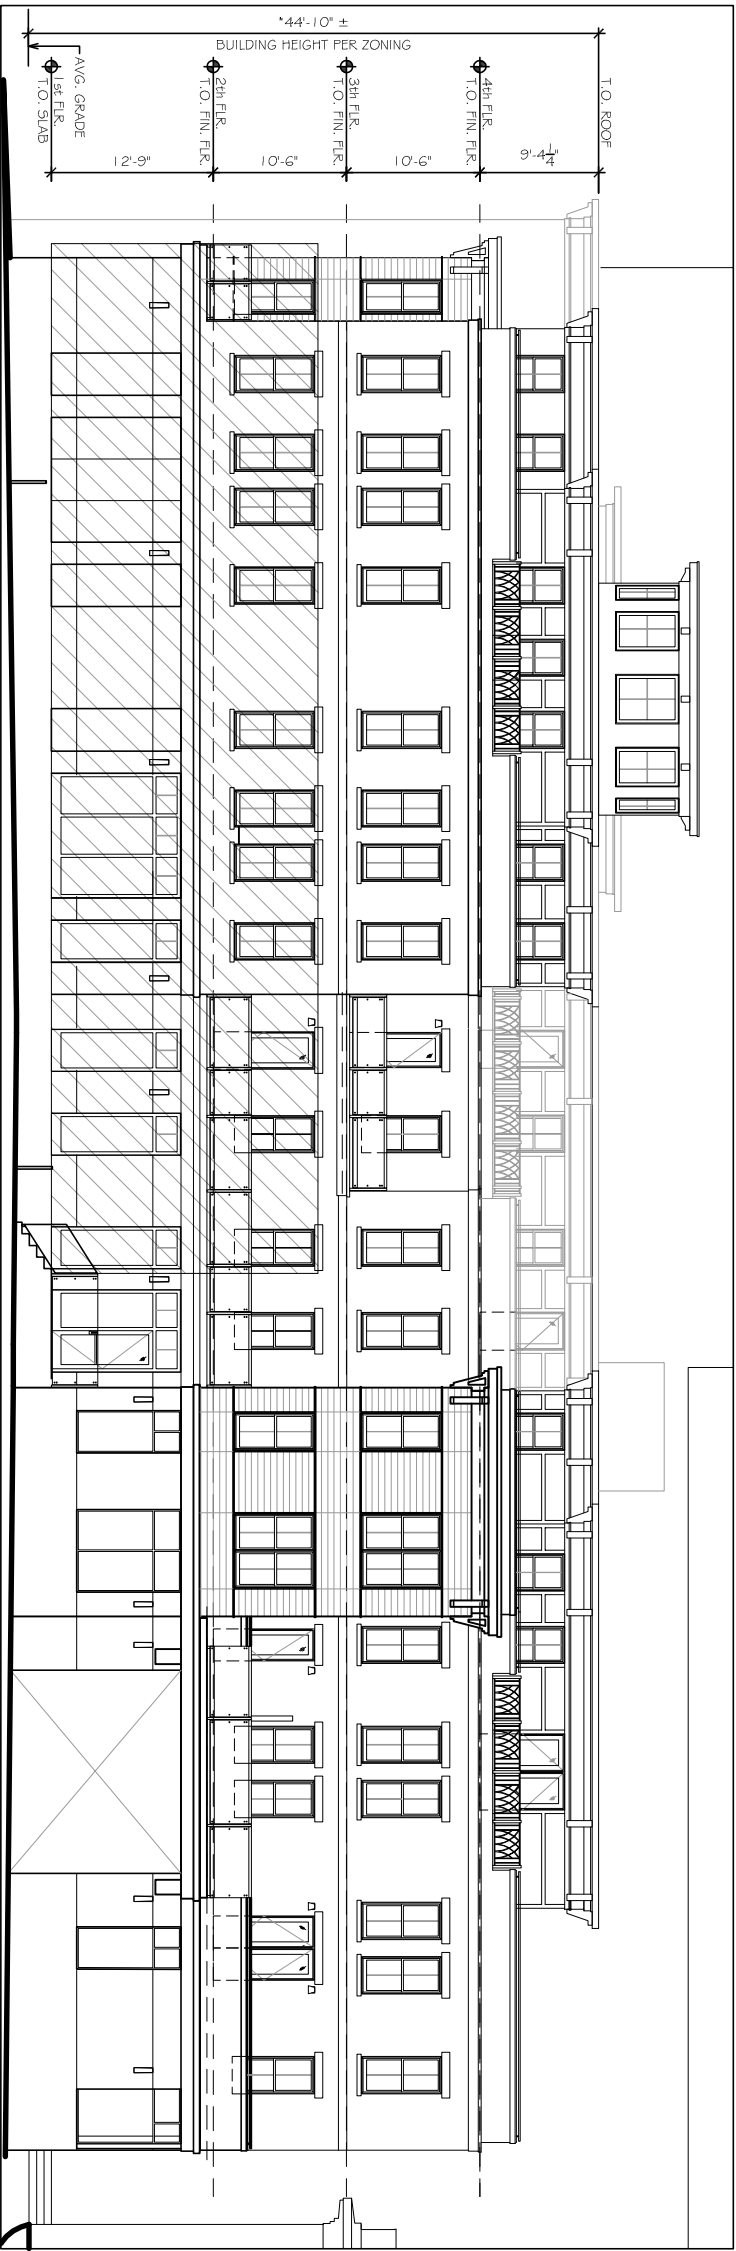

Previously Approved Bridge Street Elevation

SCALE: N.T.S.

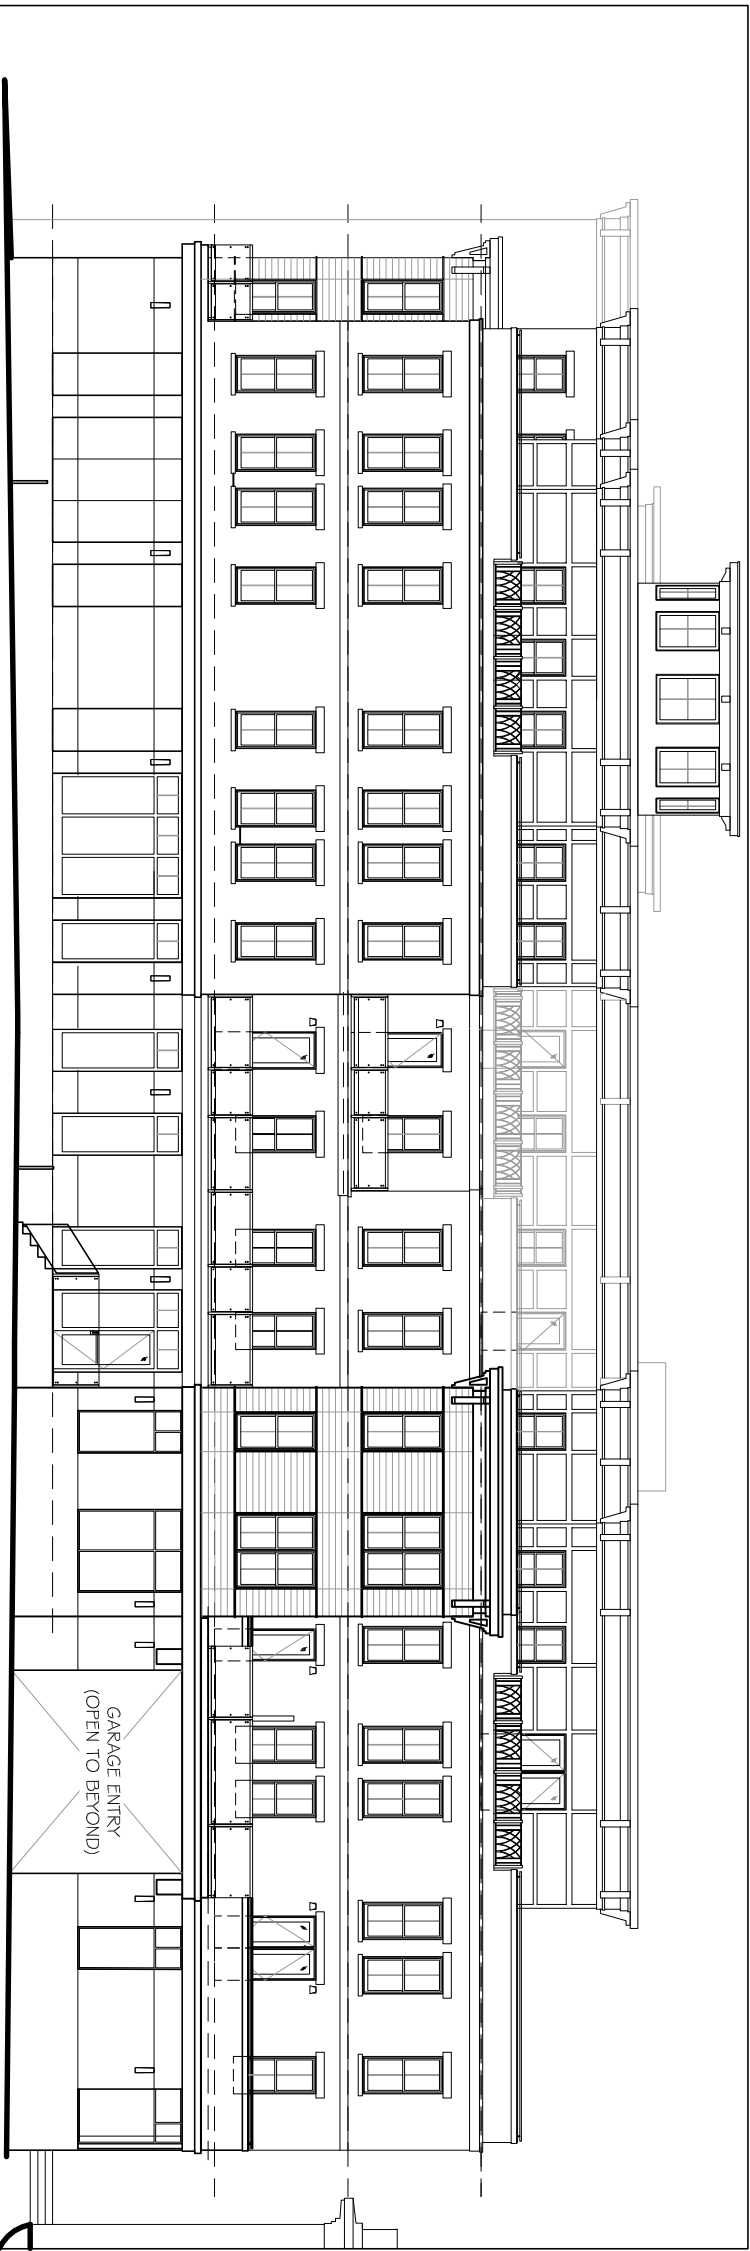

Proposed Bridge Street Elevation

SCALE: N.T.S.

46 Maplewood Avenue, Portsmouth, New Hampshire

SOMMA Studios 603/766.3760 Amoskeag Architectural 603/606.7878

SCALE: AS NOTED

AA

7.11.18

SH. 3





Previously Approved Pedestrian Way Elevation
SCALE: N.T.S.



Proposed Pedestrian Way Elevation
SCALE: N.T.S.

46 Maplewood Avenue, Portsmouth, New Hampshire

SOMMA Studios 603/766.3760 Amoskeag Architectural 603/606.7878

SCALE: AS NOTED

AA

7.11.18

SH. 4

