




1



2



3

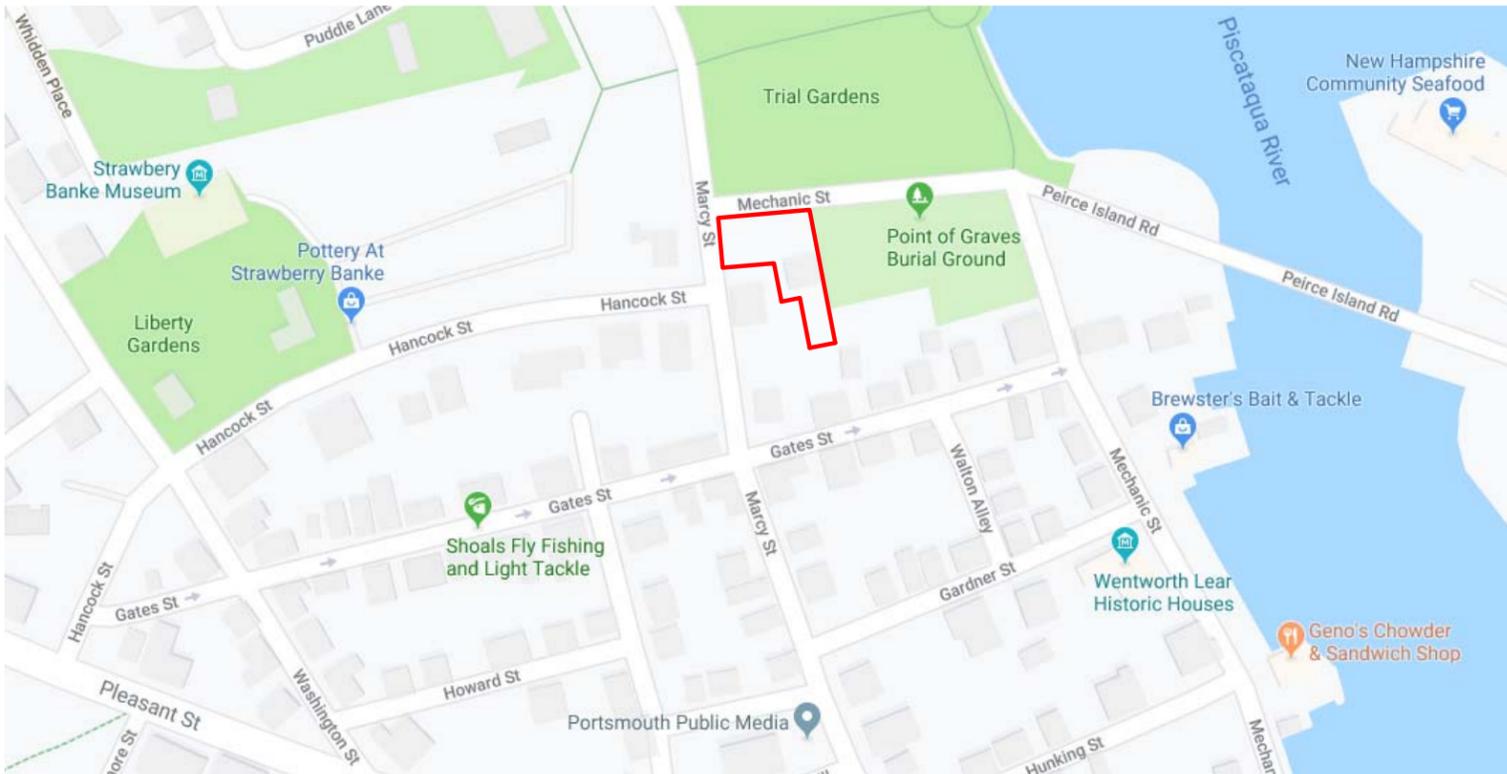

4



5

PROPOSED RENOVATIONS & ADDITIONS FOR THE
COPELAND RESIDENCE

14 MECHANIC ST
PORTSMOUTH NH

CONTEXT PHOTOS & LOCUS PLAN

SHEET **1** OF 8
JULY 10, 2019





1 27 Gardner Street



2 27 Gardner Street Window



3 27 Gardner Street Eave Detail



4 187 Marcy Street



5 187 Marcy Street Entry



6 Trellis Inspiration

PROPOSED RENOVATIONS & ADDITIONS FOR THE
COPELAND RESIDENCE

14 MECHANIC ST
PORTSMOUTH NH

NEIGHBORHOOD & INSPIRATION PHOTOS


SHEET **2** OF 8

JULY 10, 2019



201911

© 2019

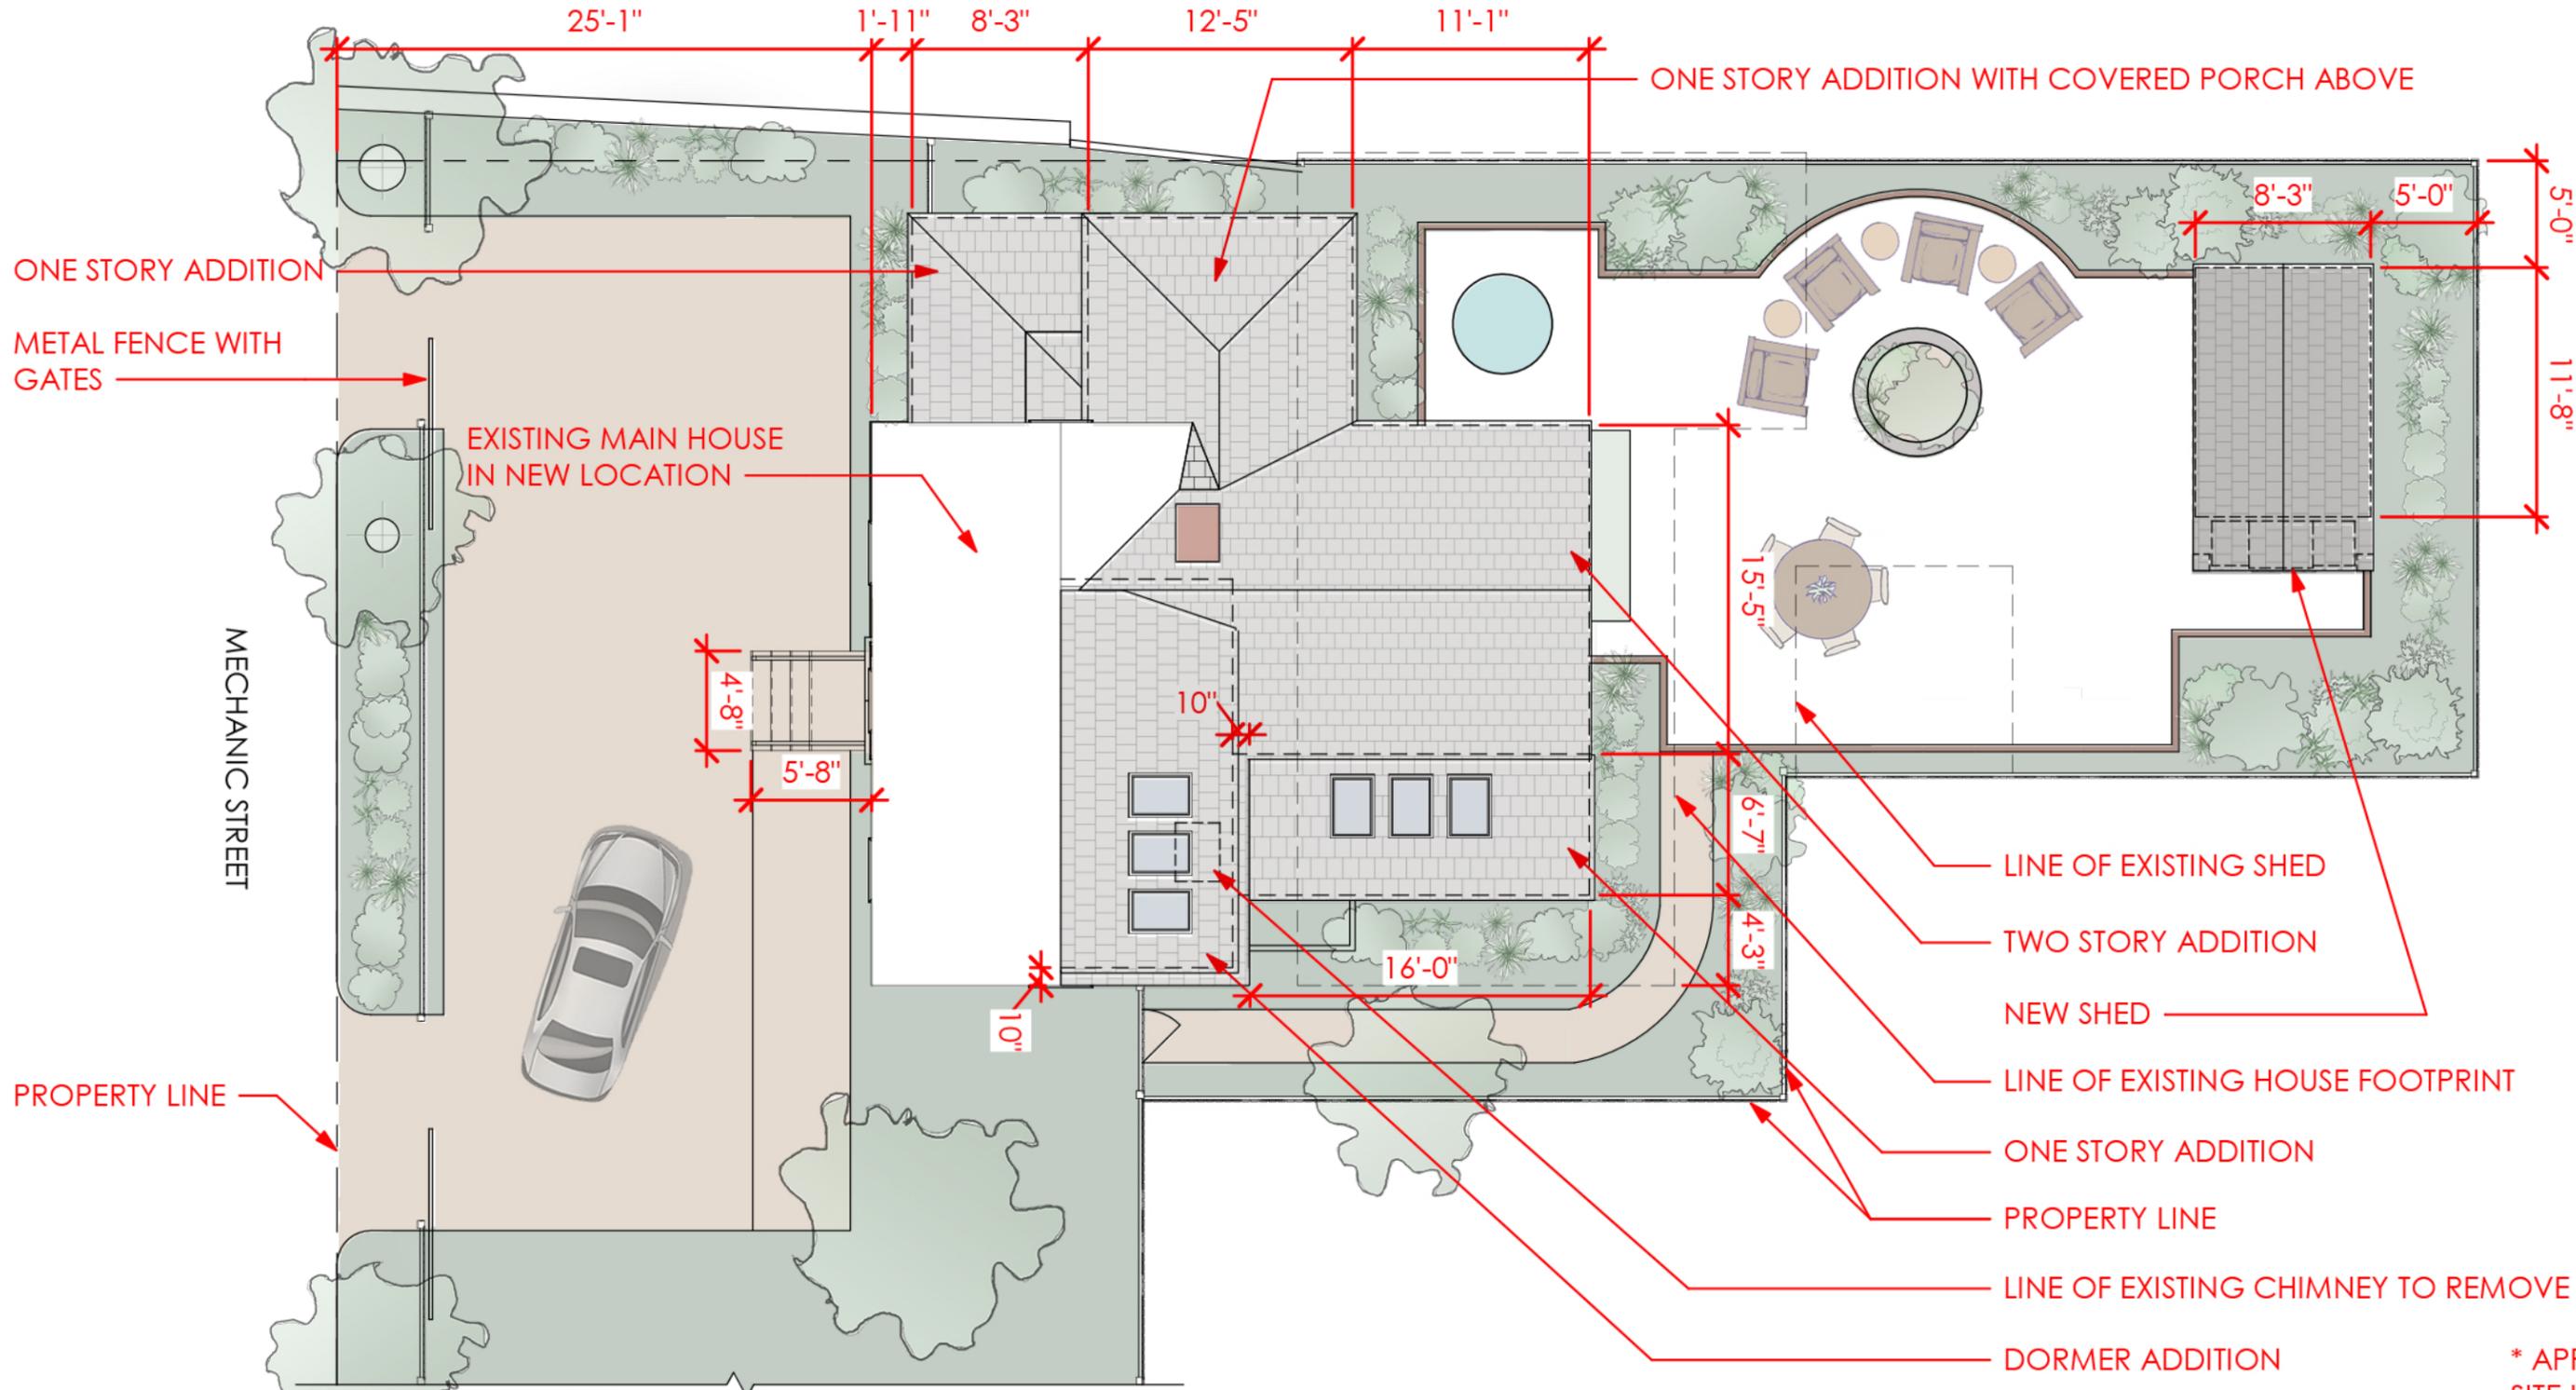

PROPOSED RENOVATIONS & ADDITIONS FOR THE
COPELAND RESIDENCE


14 MECHANIC ST
 PORTSMOUTH NH

PROPOSED SITE PLAN/ROOF PLAN

1/8" = 1'-0"

SHEET **3** OF 8


JULY 10, 2019

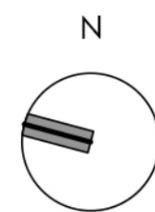

* APPROXIMATE
 SITE INFORMATION
 SHOWN FOR
 REFERENCE ONLY

201911

DeStefano Architects

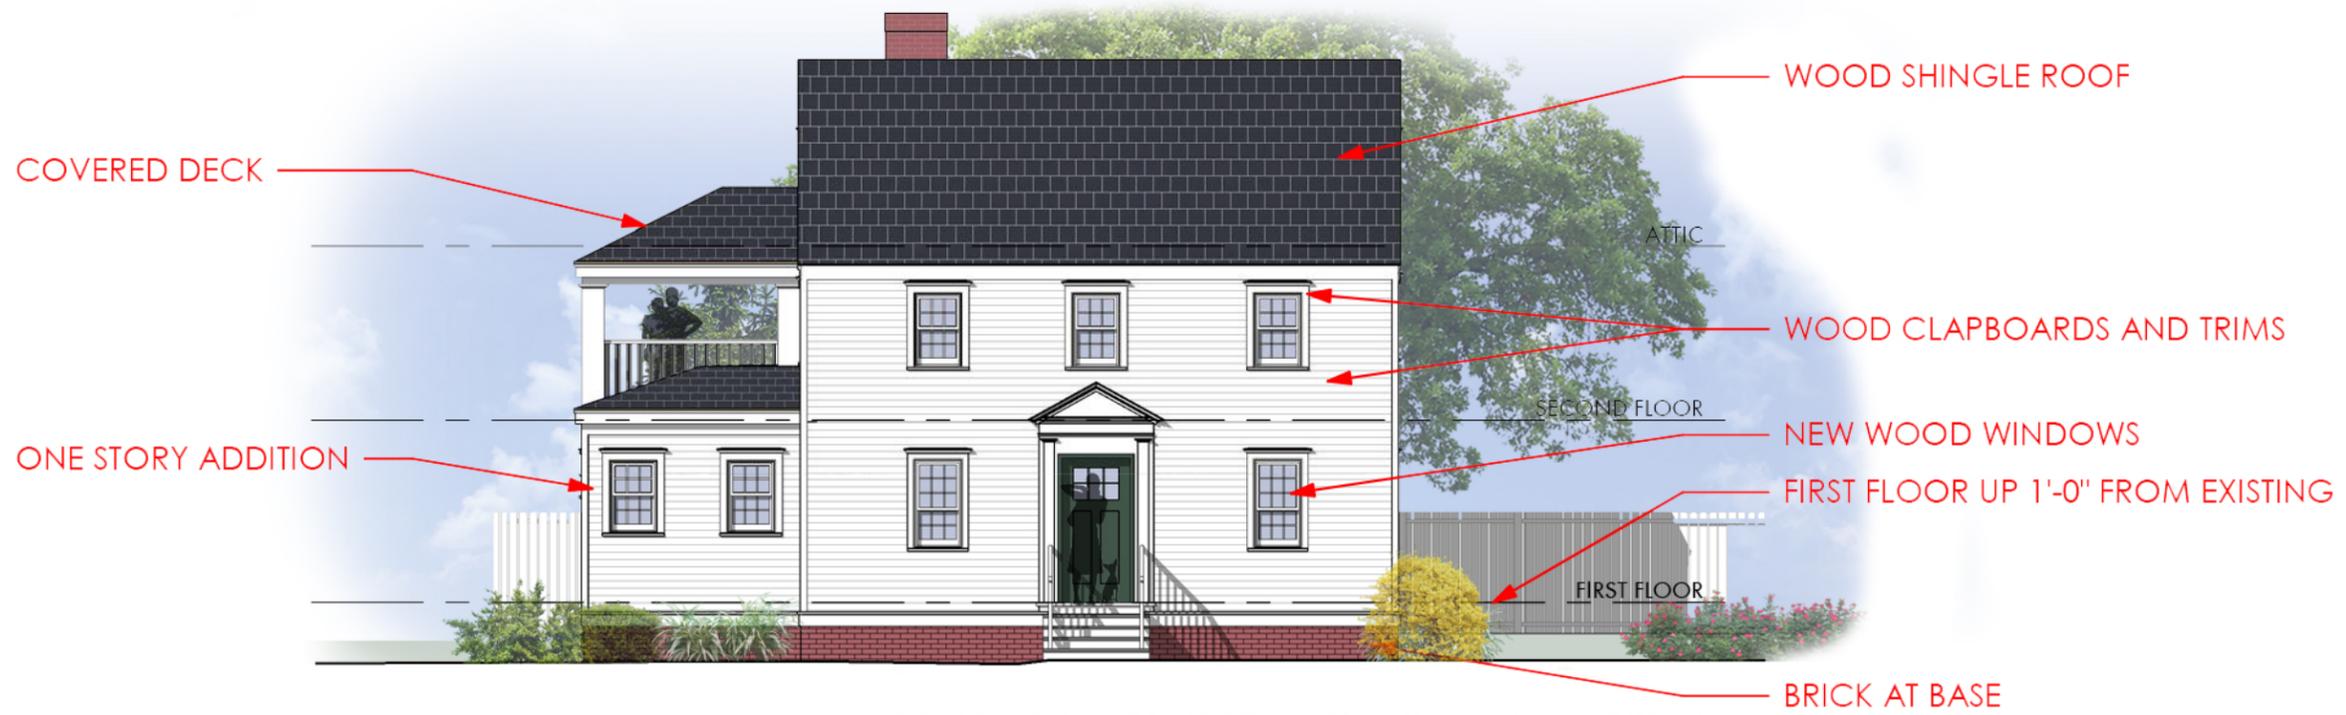

HDC PROPOSED NORTH ELEVATION



EXISTING NORTH ELEVATION

PROPOSED RENOVATIONS & ADDITIONS FOR THE
COPELAND RESIDENCE

14 MECHANIC ST
 PORTSMOUTH NH


ELEVATIONS
 1/8" = 1'-0"

SHEET **4** OF 8
 JULY 10, 2019



201911

© 2019

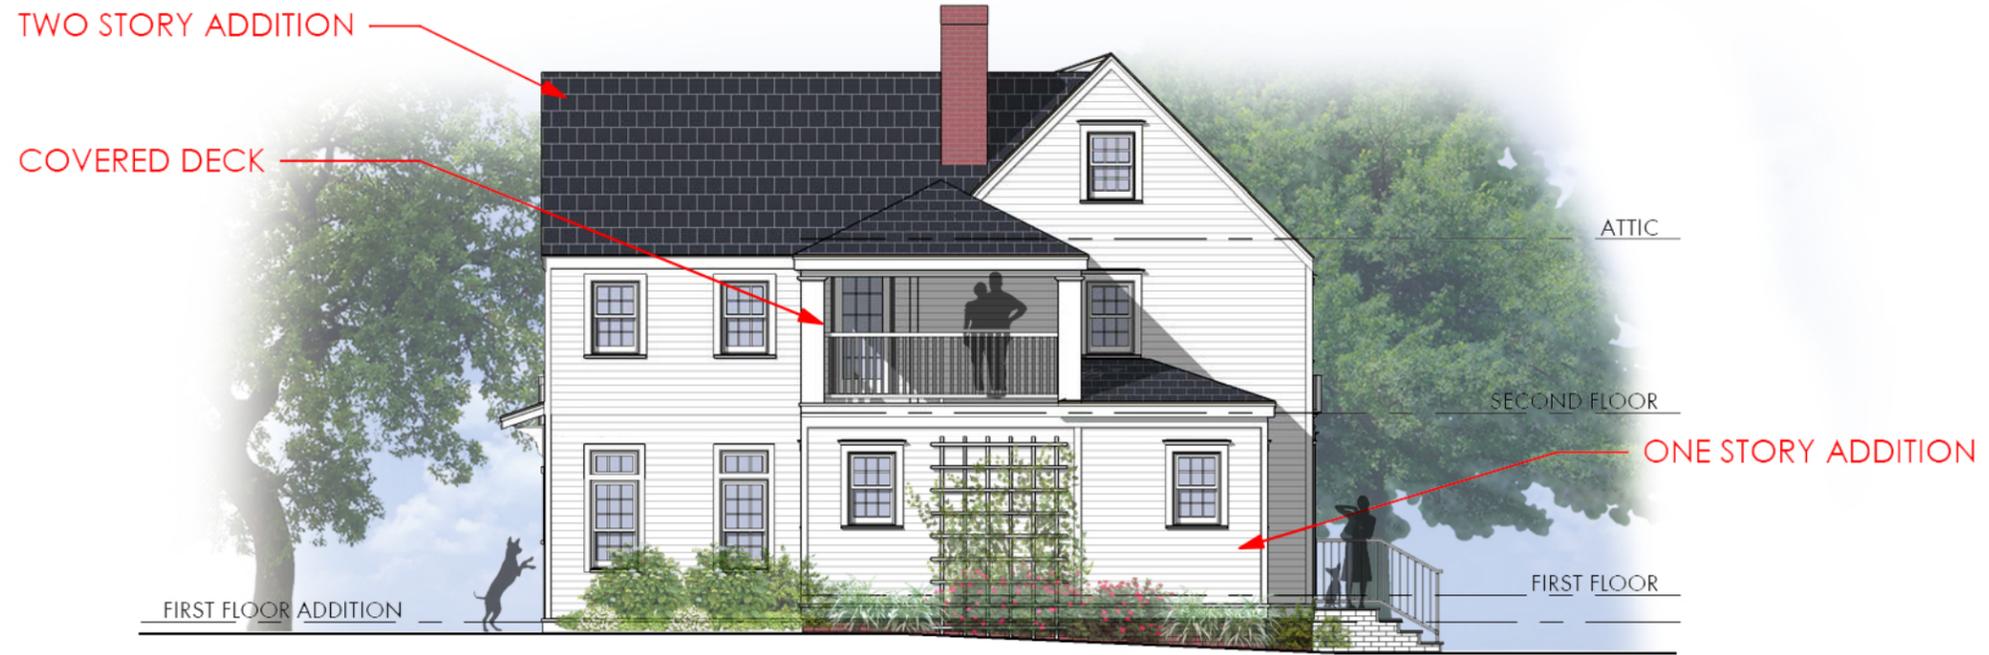

HDC PROPOSED EAST ELEVATION




EXISTING EAST ELEVATION

PROPOSED RENOVATIONS & ADDITIONS FOR THE
COPELAND RESIDENCE
 14 MECHANIC ST
 PORTSMOUTH NH

ELEVATIONS
 1/8" = 1'-0"

SHEET **5** OF 8
 JULY 10, 2019



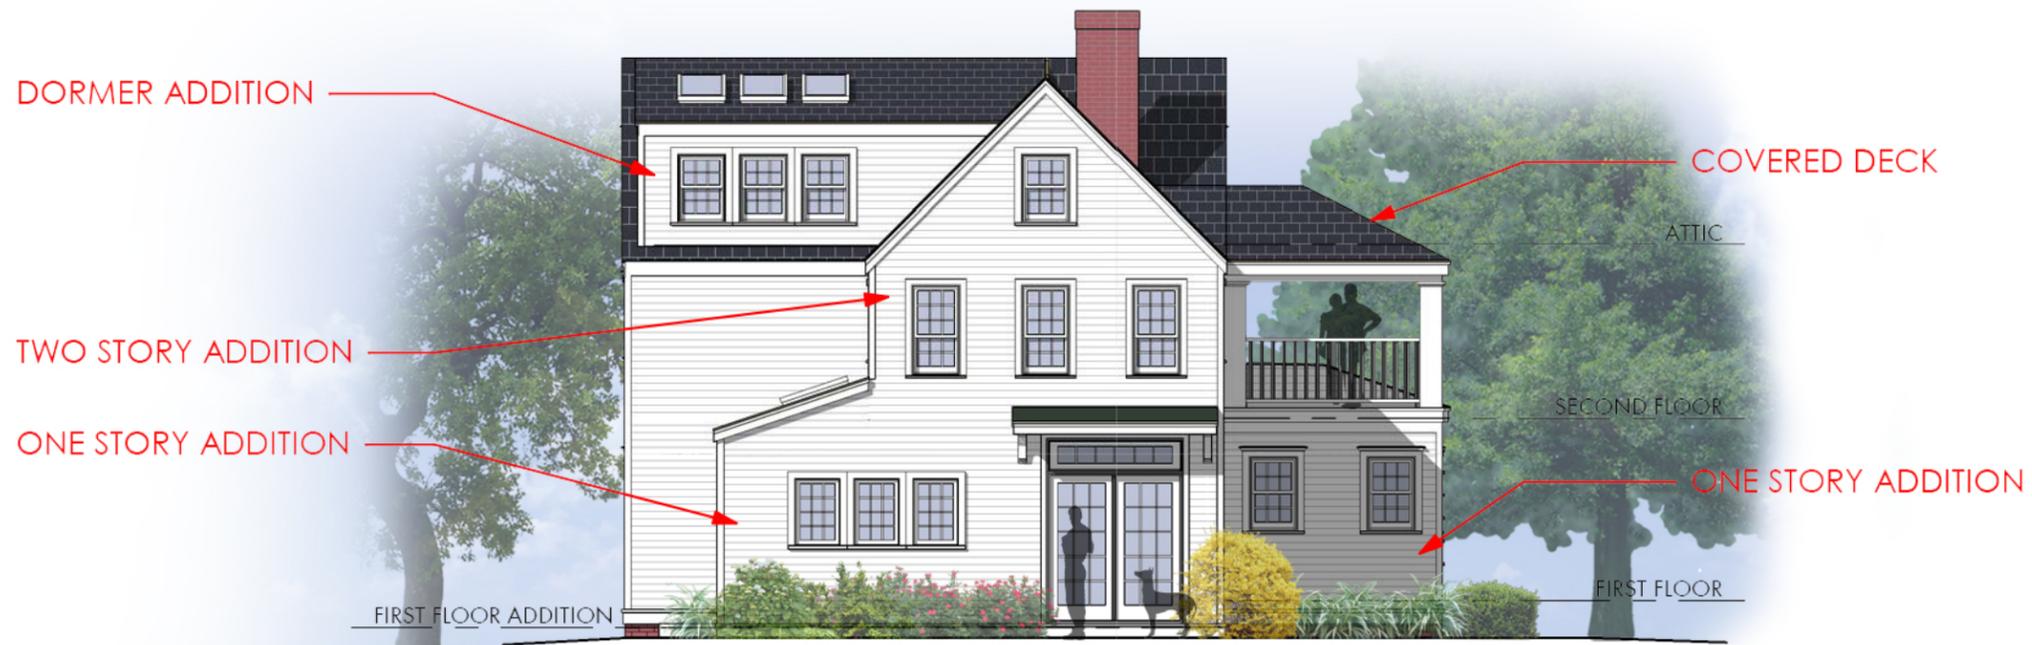

HDC PROPOSED SOUTH ELEVATION



EXISTING SOUTH ELEVATION

PROPOSED RENOVATIONS & ADDITIONS FOR THE
COPELAND RESIDENCE

14 MECHANIC ST
 PORTSMOUTH NH


ELEVATIONS

1/8" = 1'-0"

SHEET **6** OF 8

JULY 10, 2019



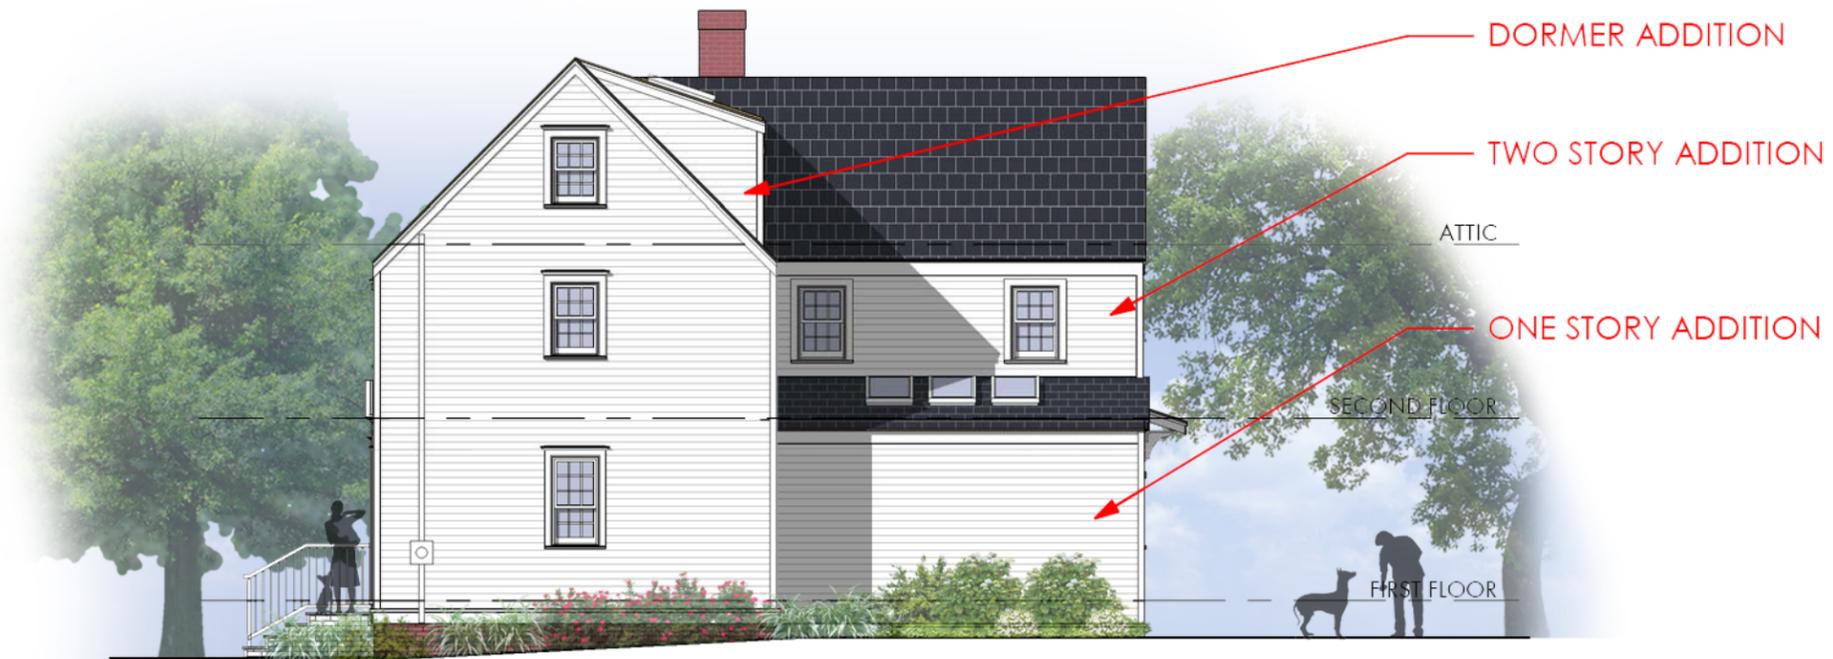

HDC PROPOSED WEST ELEVATION



EXISTING WEST ELEVATION

PROPOSED RENOVATIONS & ADDITIONS FOR THE
COPELAND RESIDENCE


14 MECHANIC ST
 PORTSMOUTH NH

ELEVATIONS

1/8" = 1'-0"

SHEET **7** OF 8

JULY 10, 2019

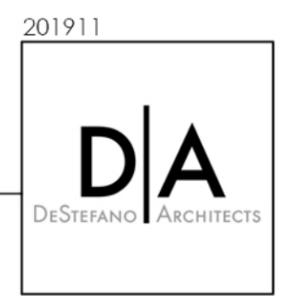



PERSPECTIVE FROM REAR



PERSPECTIVE FROM STREET



PROPOSED SHED ELEVATIONS