

EXISTING ELEVATIONS



FRONT ELEVATION



BACK ELEVATION



LEFT ELEVATION



RIGHT ELEVATION

AERIAL VIEW



15 MOUNT VERNON STREET
PORTSMOUTH, NEW HAMPSHIRE

AERIAL VIEW AND EXISTING ELEVATIONS

HDC APPLICATION FOR APPROVAL: OCTOBER 2, 2019



233 VAUGHAN ST, SUITE 101
PORTSMOUTH, NH 03801
(603) 431-2808
www.cjarchitects.net

1.0




VIEW FROM SITE TOWARDS CITY HALL



VIEW FROM SITE TOWARDS SOUTH STREET

SITE MAP

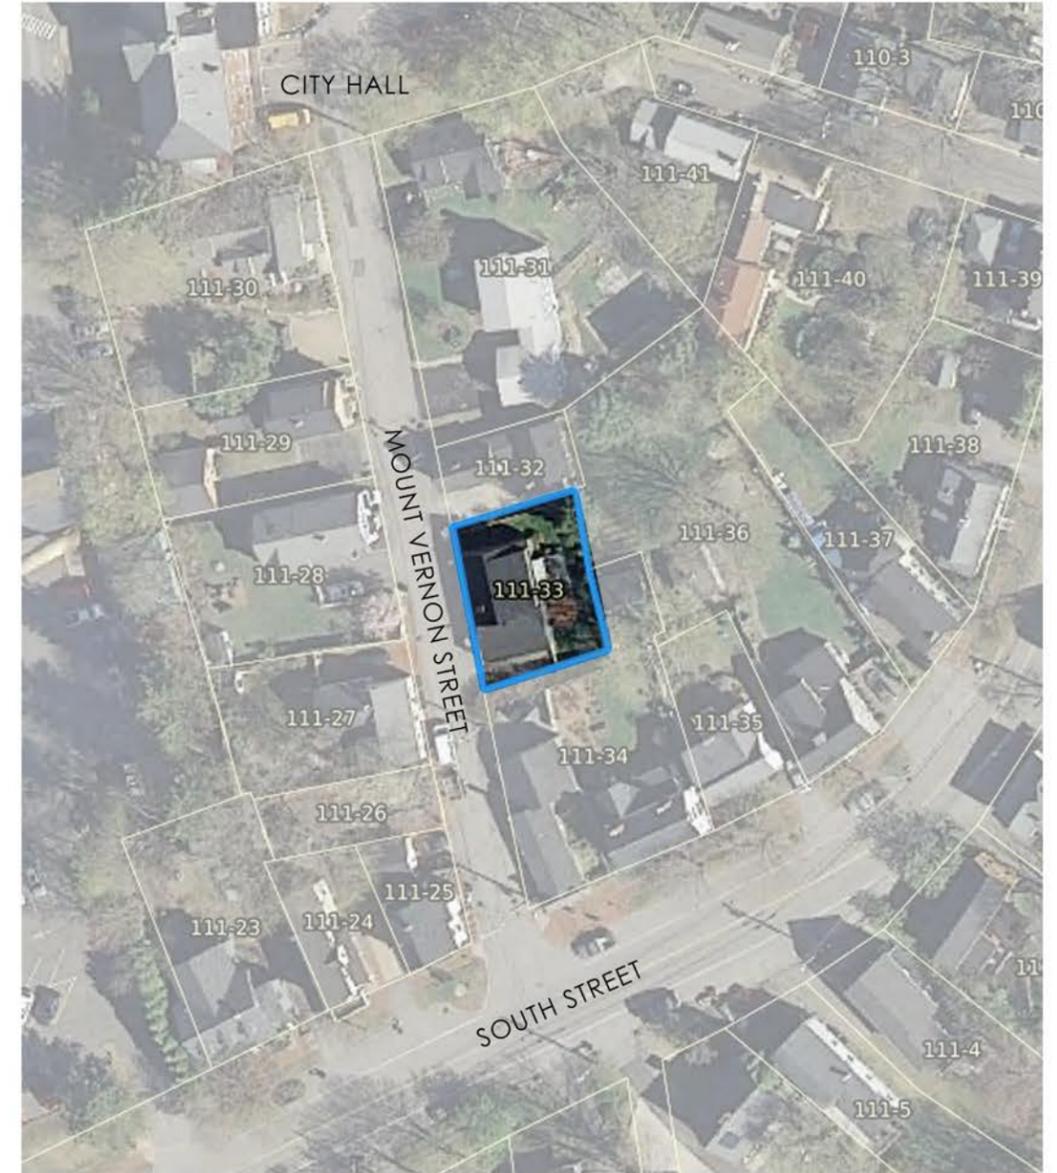

VIEW FROM CITY HALL TOWARDS SITE



VIEW FROM SOUTH STREET TOWARDS SITE

15 MOUNT VERNON STREET
PORTSMOUTH, NEW HAMPSHIRE

STREET VIEWS

HDC APPLICATION FOR APPROVAL: OCTOBER 2, 2019



233 VAUGHAN ST, SUITE 101
PORTSMOUTH, NH 03801
(603) 431-2808
www.cjarchitects.net


2.0



57 MOUNT VERNON STREET

64 MOUNT VERNON STREET

50 MOUNT VERNON STREET

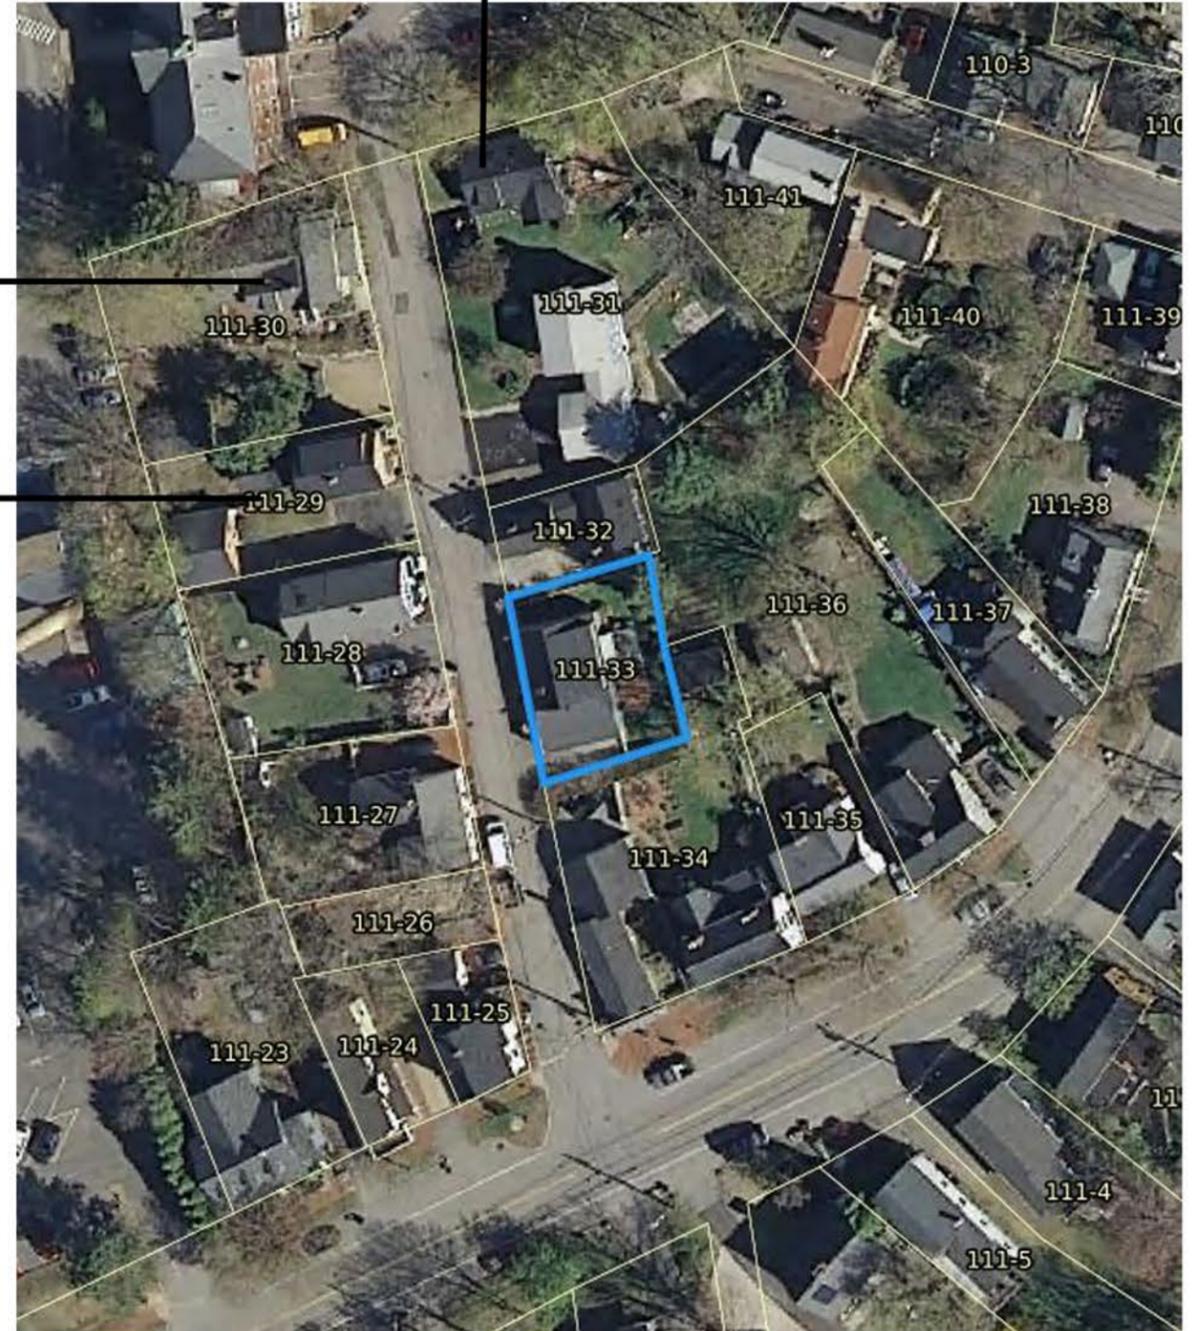

15 MOUNT VERNON STREET
PORTSMOUTH, NEW HAMPSHIRE

NEIGHBORING BUILDINGS WITH DORMERS

HDC APPLICATION FOR APPROVAL: OCTOBER 2, 2019




233 VAUGHAN ST, SUITE 101
PORTSMOUTH, NH 03801
(603) 431-2808
www.cjarchitects.net

3.0



EXISTING REAR VIEW

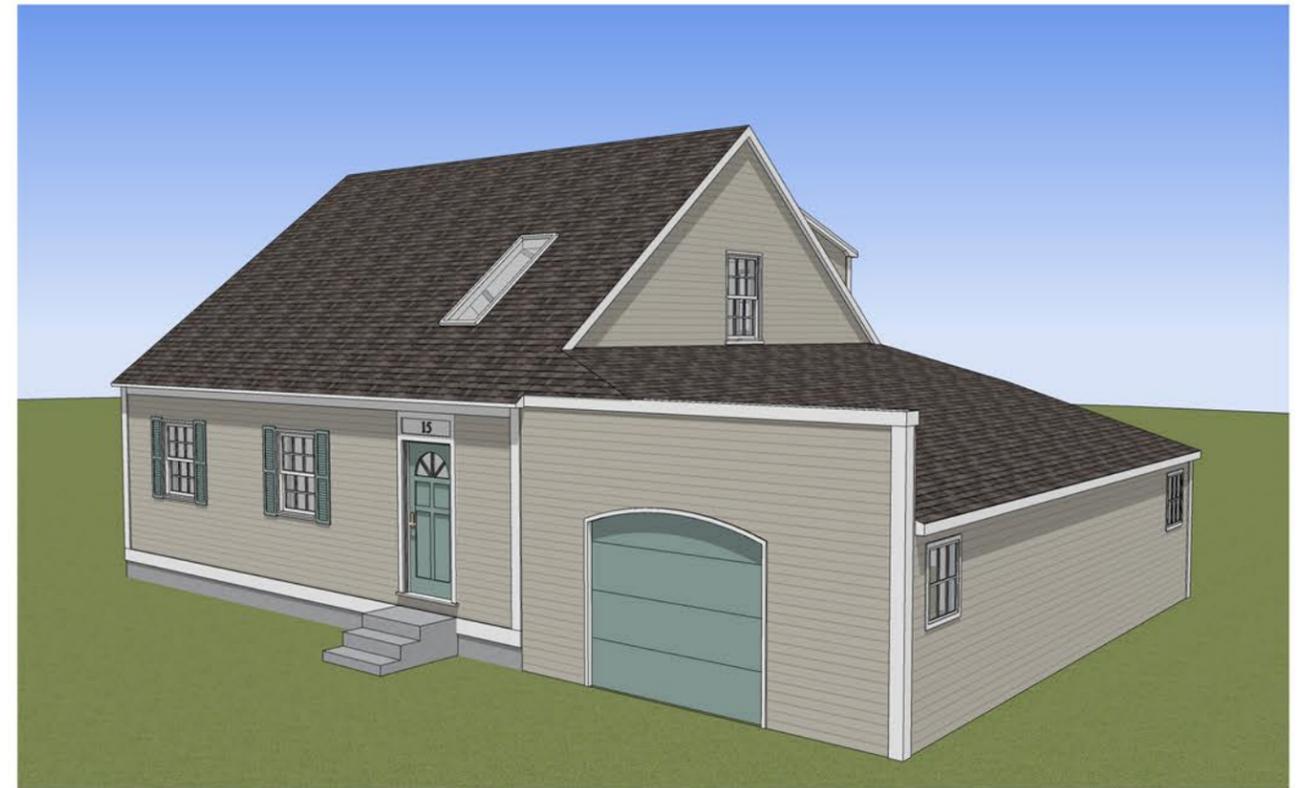

EXISTING FRONT VIEW



PROPOSED REAR VIEW



PROPOSED FRONT VIEW

15 MOUNT VERNON STREET
PORTSMOUTH, NEW HAMPSHIRE

EXISTING & PROPOSED VIEWS

HDC APPLICATION FOR APPROVAL: OCTOBER 2, 2019



233 VAUGHAN ST, SUITE 101
PORTSMOUTH, NH 03801
(603) 431-2808
www.cjarchitects.net

4.0



EXISTING REAR VIEW



EXISTING FRONT VIEW



PROPOSED REAR VIEW



PROPOSED FRONT VIEW

15 MOUNT VERNON STREET
PORTSMOUTH, NEW HAMPSHIRE

EXISTING & PROPOSED VIEWS

HDC APPLICATION FOR APPROVAL: OCTOBER 2, 2019




233 VAUGHAN ST, SUITE 101
PORTSMOUTH, NH 03801
(603) 431-2808
www.cjarchitects.net


4.1




EXISTING FRONT ELEVATION

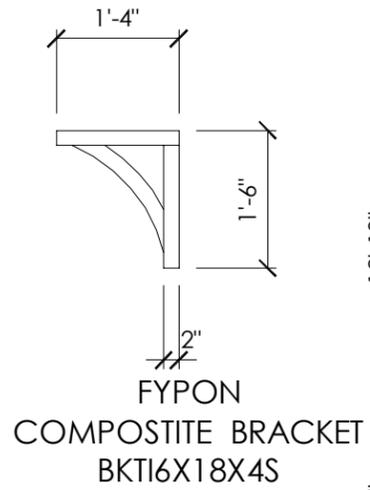

EXISTING RIGHT ELEVATION

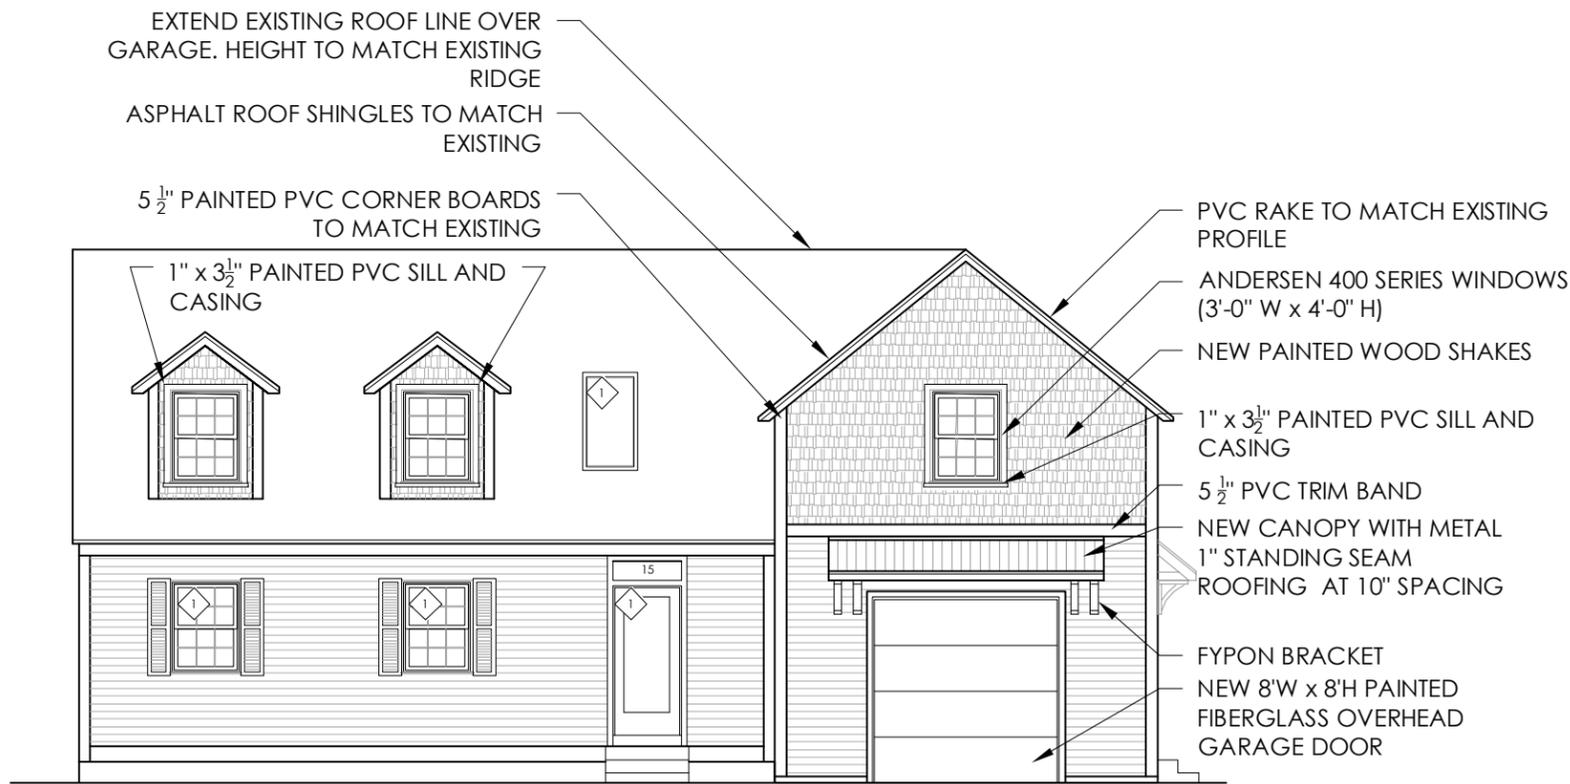

PROPOSED FRONT ELEVATION

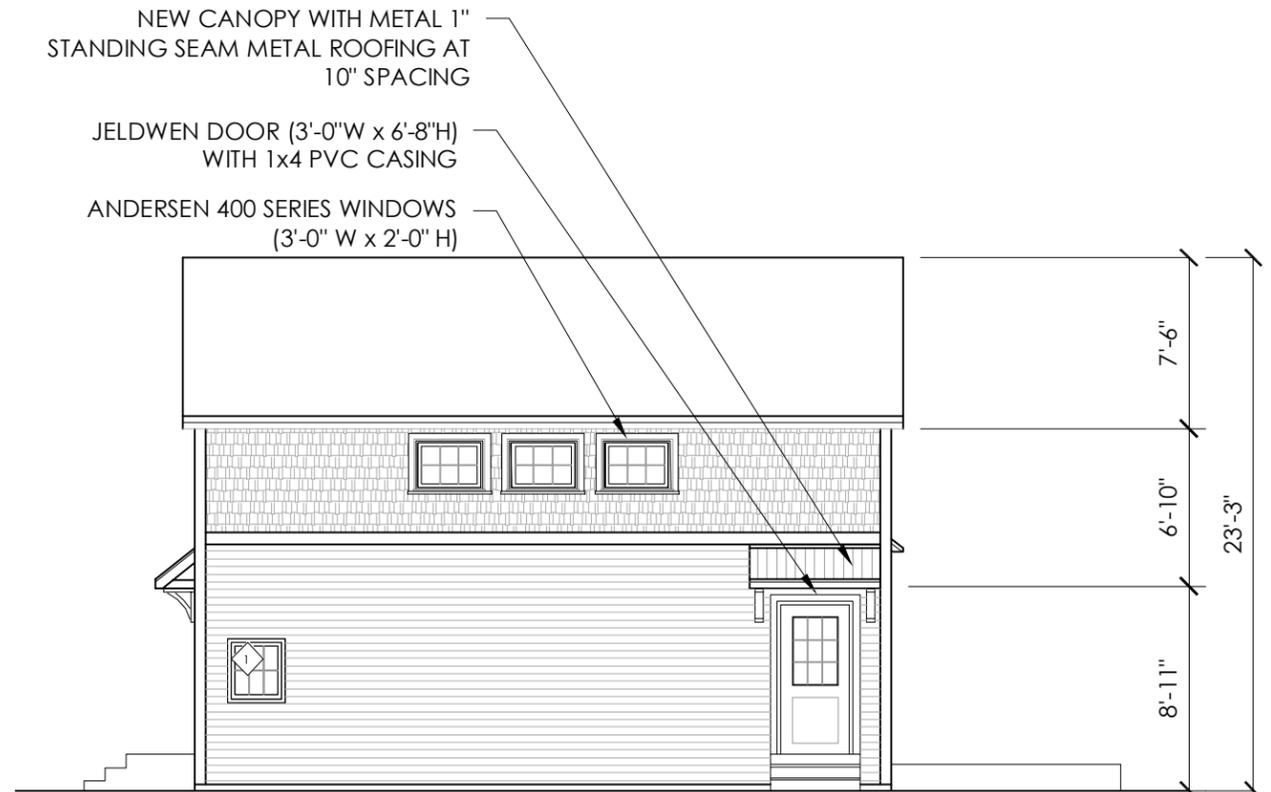

PROPOSED RIGHT ELEVATION

NOTE 1: EXISTING WINDOWS AND DOORS TO REMAIN

15 MOUNT VERNON STREET
PORTSMOUTH, NEW HAMPSHIRE


EXISTING AND PROPOSED ELEVATIONS
SCALE: 1/8" = 1'-0"

HISTORIC DISTRICT COMMISSION APPLICATION FOR APPROVAL: OCTOBER 2, 2019



233 VAUGHAN ST, SUITE 101
PORTSMOUTH, NH 03801
(603) 431-2808
www.cjarchitects.net

5.0

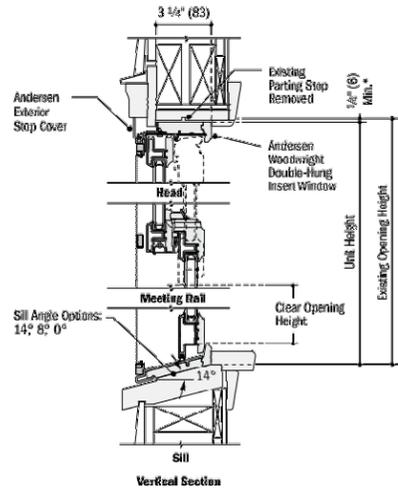


ANDERSEN 400 SERIES WINDOW



EXISTING BACK ELEVATION



EXISTING LEFT ELEVATION

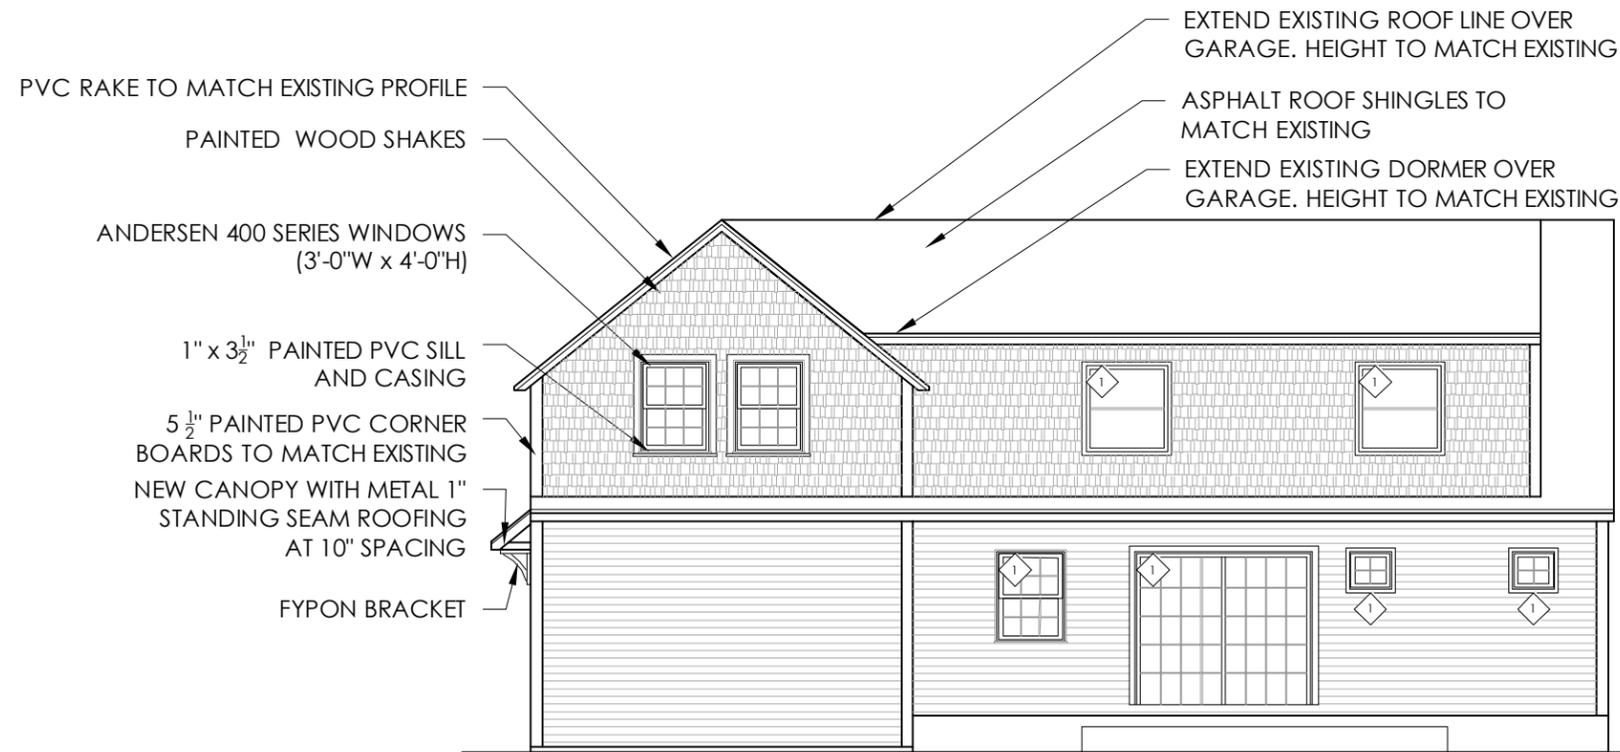

PROPOSED BACK ELEVATION



PROPOSED LEFT ELEVATION

NOTE 1: EXISTING WINDOWS AND DOORS TO REMAIN

15 MOUNT VERNON STREET
PORTSMOUTH, NEW HAMPSHIRE

EXISTING AND PROPOSED ELEVATIONS
SCALE: 1/8" = 1'-0"

HISTORIC DISTRICT COMMISSION APPLICATION FOR APPROVAL: OCTOBER 2, 2019



233 VAUGHAN ST, SUITE 101
PORTSMOUTH, NH 03801
(603) 431-2808
www.cjarchitects.net

5.1