
## Application for Certificate of Approval

## **Historic District Commission**

(For projects over \$25,000; Work Sessions are strongly recommended)

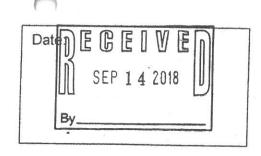

Dearl Contr	
Owner: Araw Greeter	Applicant (if different):
Address: 69 Now Costle Are	_Address:
Address: 69 New Costle Are Portsmorth NH 03801	(Street)
(City, State, Zip)	(City, State, Zip)
Phone: 603-531-3346	
Signature:	
Location of Structure: Map () \ \ \ Lot \ \ \ \ \ \ \ \ \ \ \ \ \ \ \ \ \ \ \	19 Street Address: 69 Now Castle 1
To permit the following: See al.	add 7259At to back of w room for an eat-in Kit
	3
Action Taken by H.D. C. at Public	Hearing Administrative Use Only:
Date of Approval:	The same of the sa
As Per Plan:	Date of Meeting:
Stipulations:	Payment:
Signature of	Payment Type:
Principal Planner:	Index/Permit #:
If approved, please acknowledge below: I hereby acknowledge that all changes or variation District Commission approval.	on in the design as presented shall require further Historic
Owner ()	Revised: 11 April 17

Reflective Designworks

**Perspective** 

By: Chris Kiper

12 SEPT 2018








**Existing Conditions** 

**Proposed Addition** 

1/4" = 1' - 0"



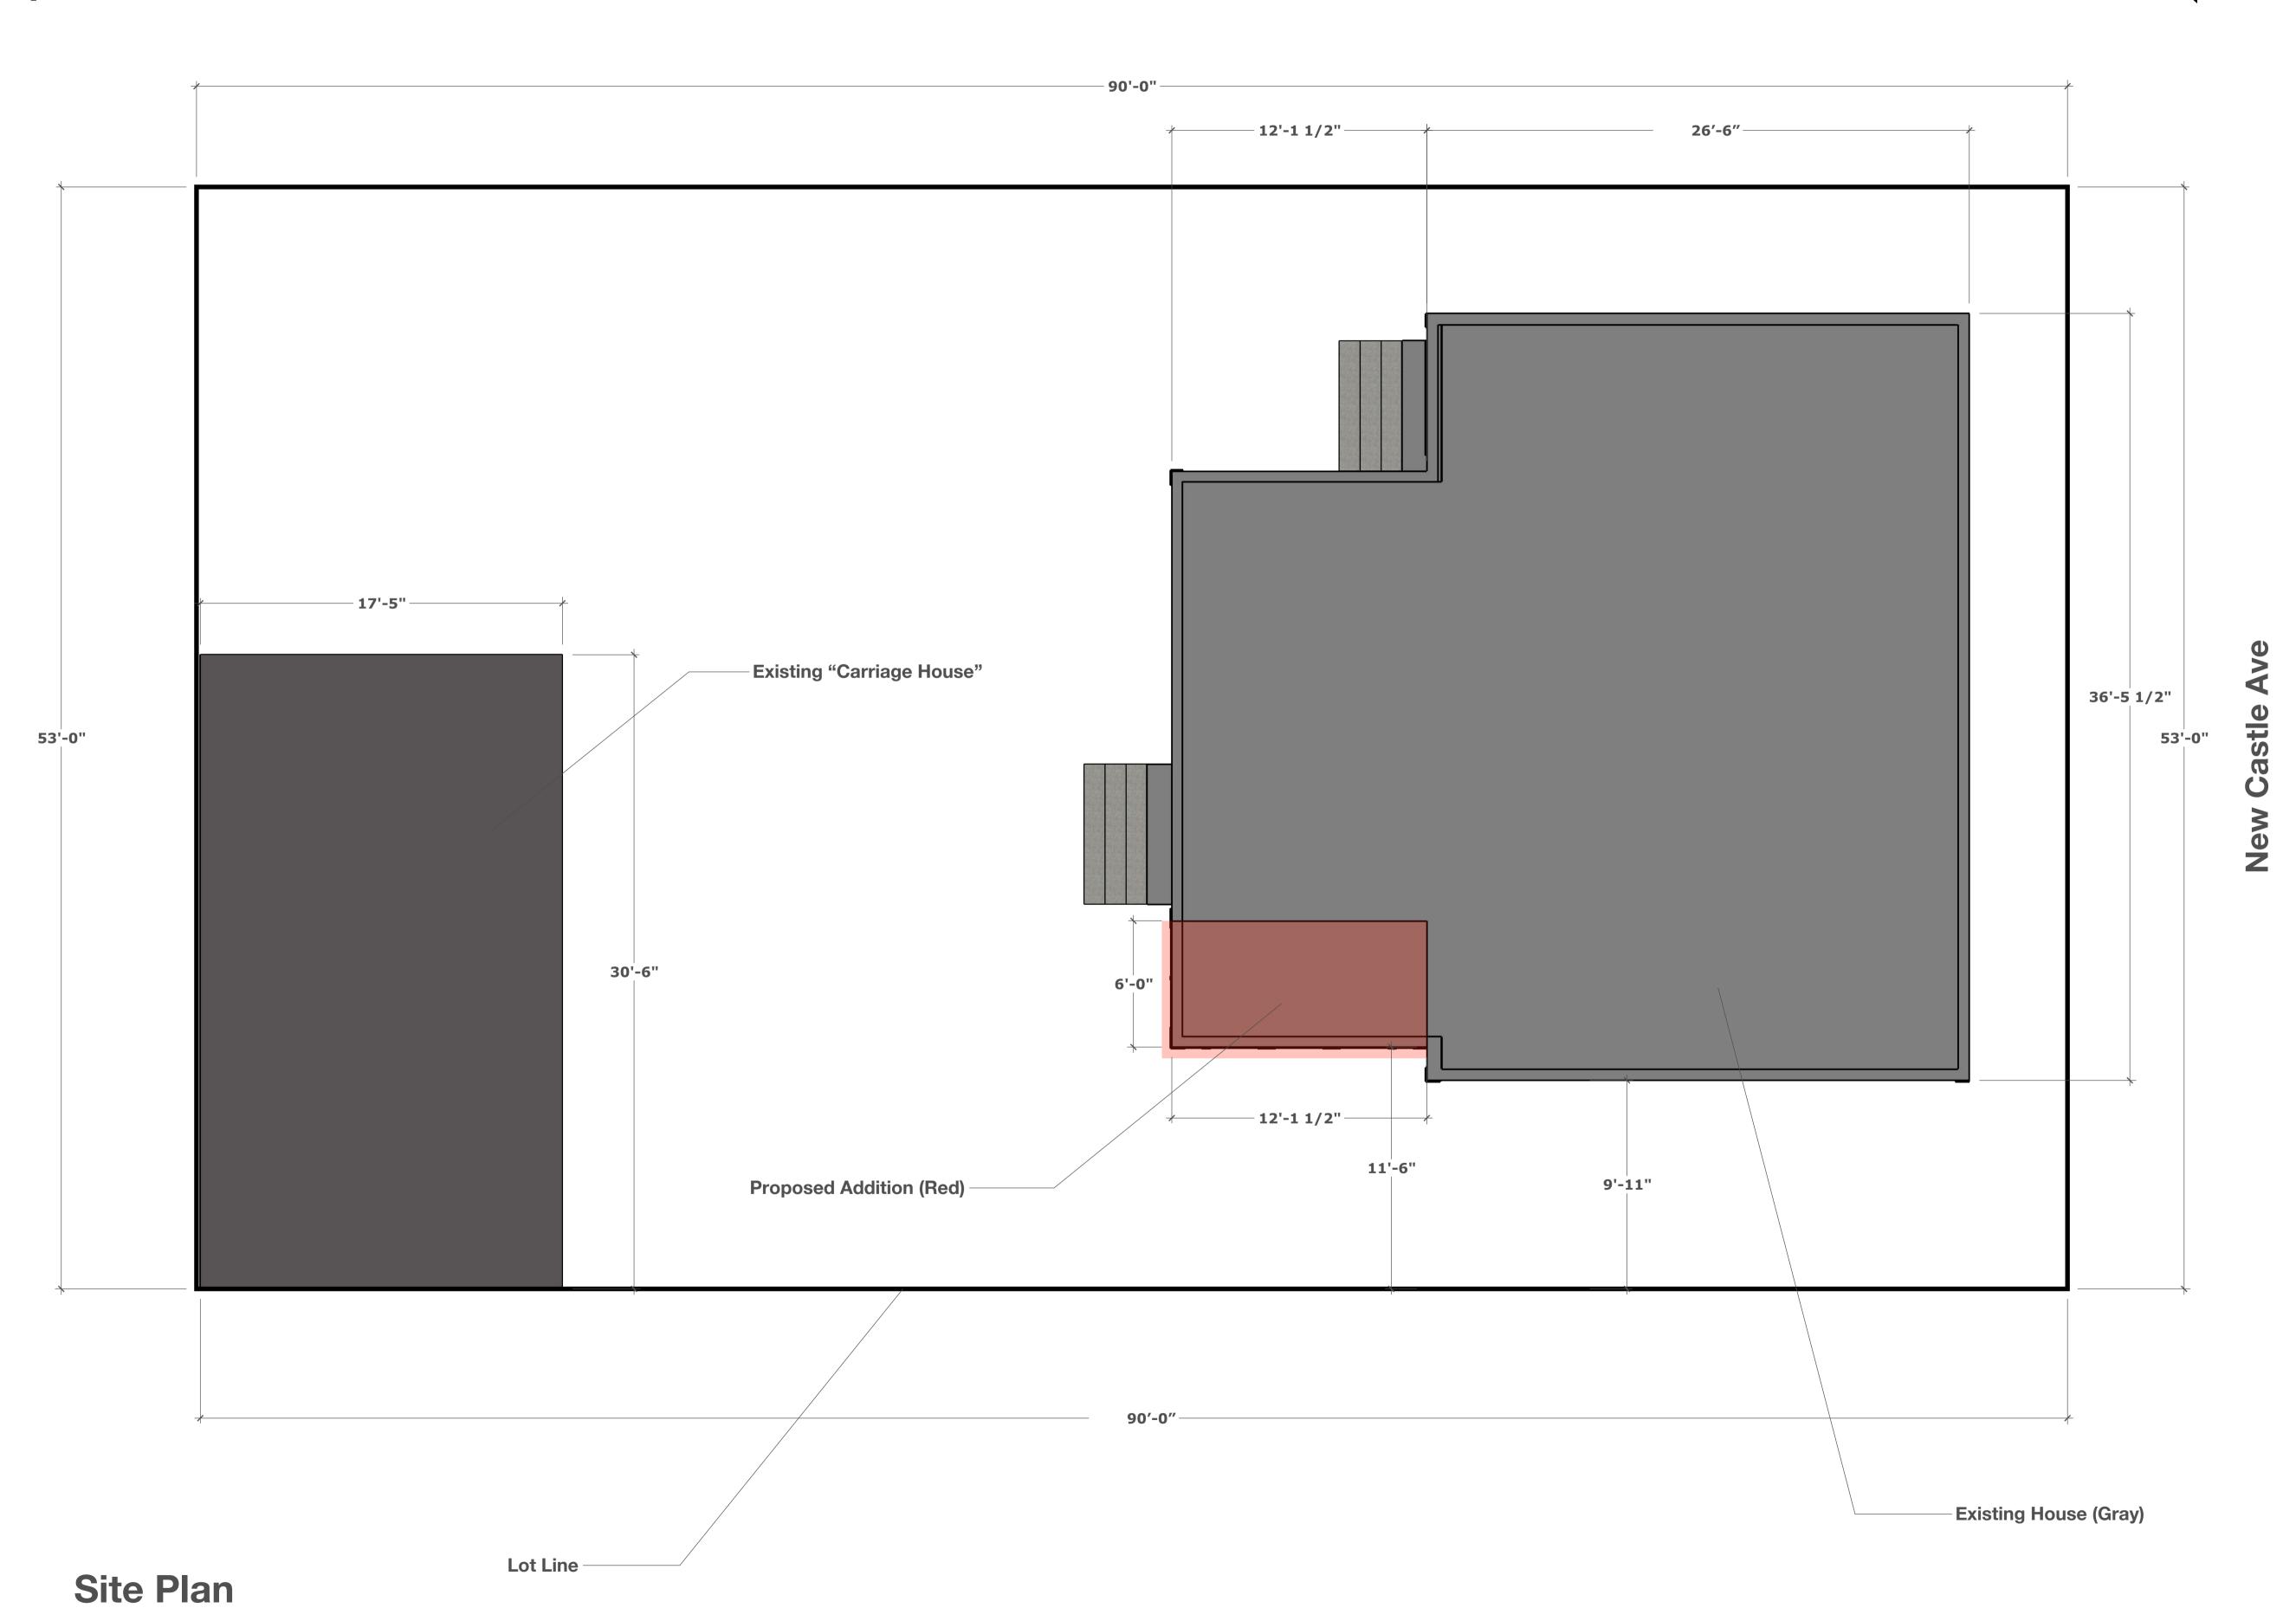


Reflective Designworks


Site Plan

By: Chris Kiper

12 SEPT 2018

**A3** 

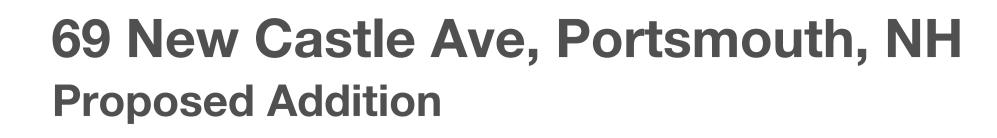

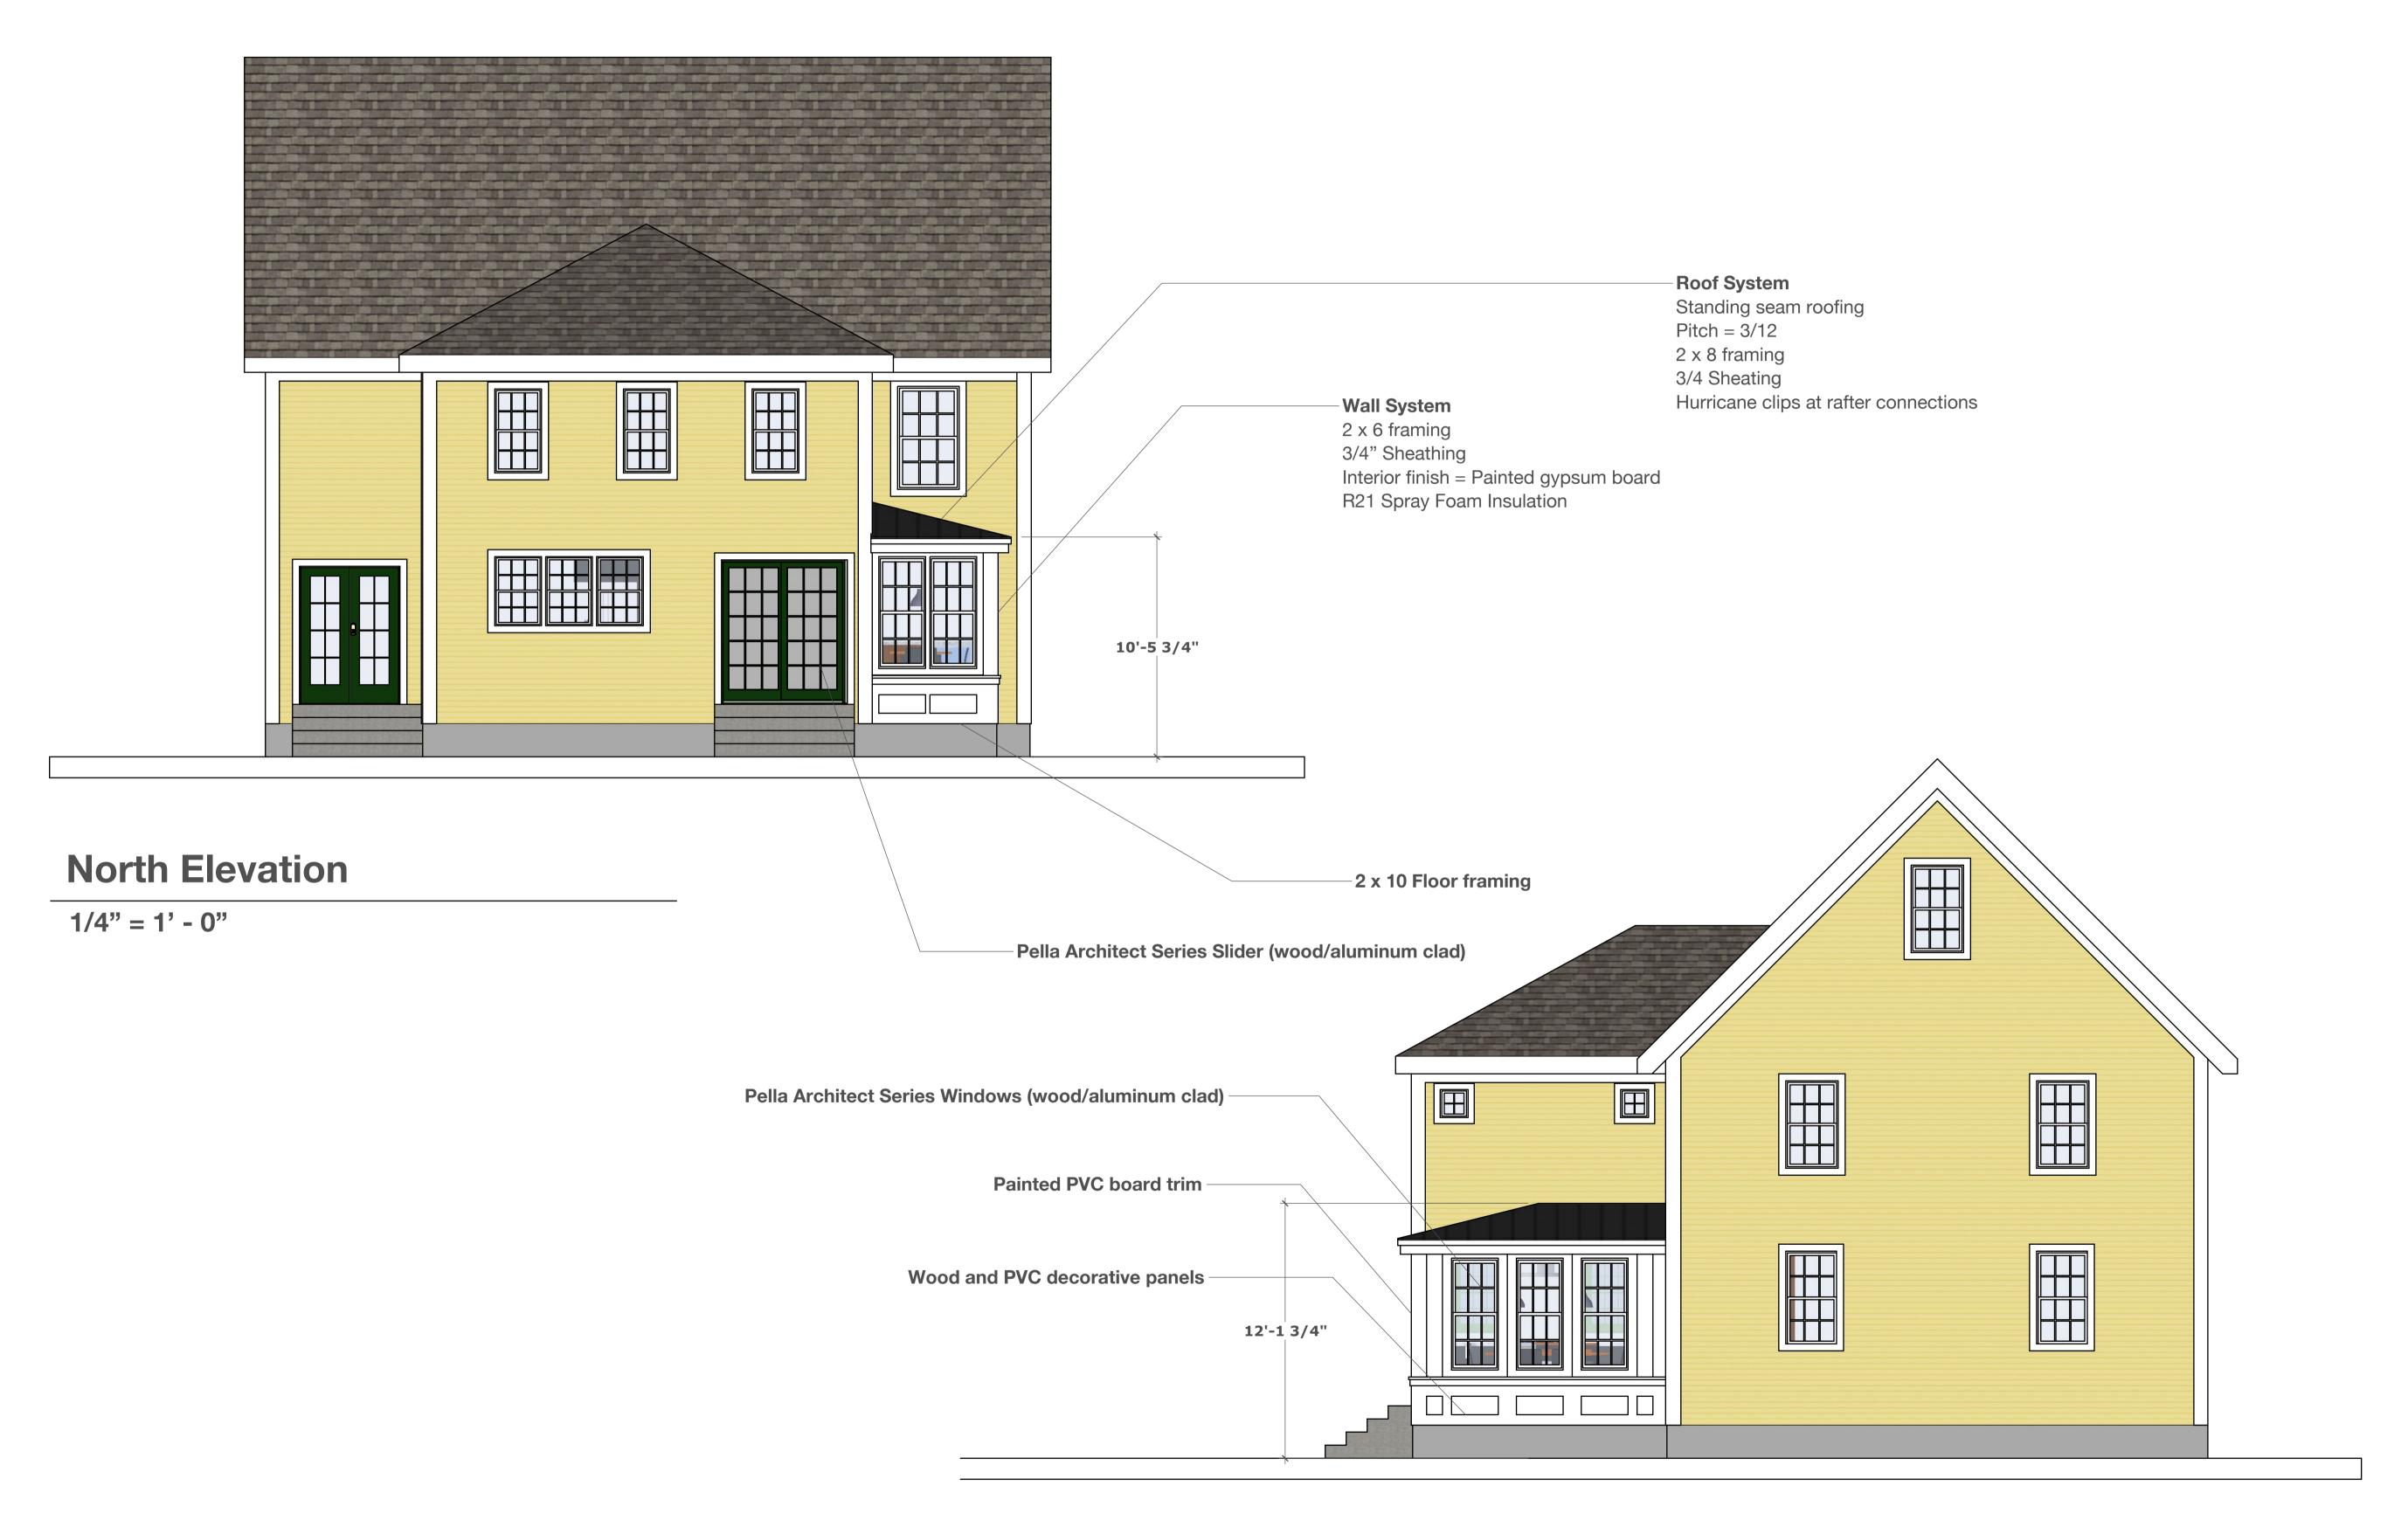

## **West Elevation**

1/4" = 1' - 0"