



OPTION - Custom Cast Collar

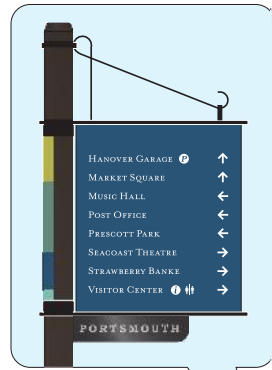

LOCAL ARTISTS
SCULPTURAL
METAL BRACKETS

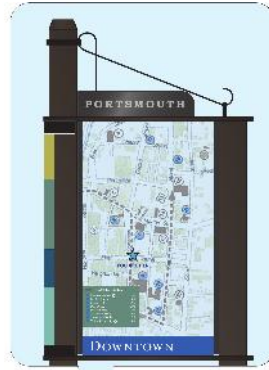


KIOSK.1
Pedestrian Map + Information




KIOSK.2
Pedestrian Information
Interpretive



VDIR.1
Vehicular Directional
(4" Message - 25MPH or Less)

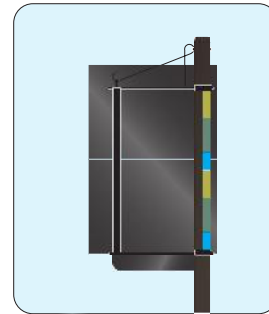

VDIR.4
Vehicular Directional
(6" Message - 35MPH or More)

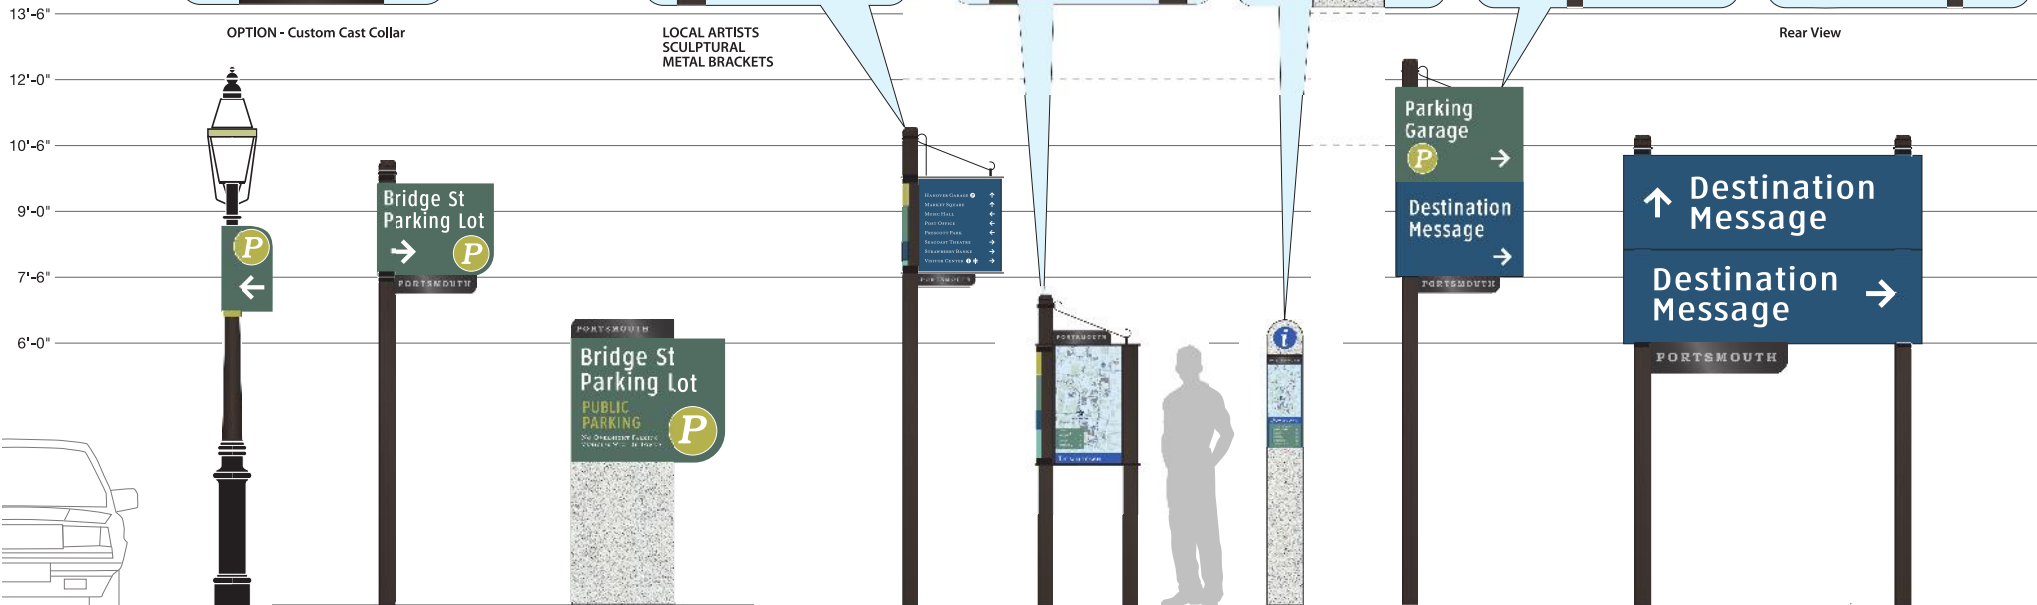

SCALE: 3/4" = 1'-0"

PARK.1
Parking Lot Trailblazer
(SS Strap-mounted)

PARK.2
Parking Lot Directional
(Post-mounted)

PARK.3
Parking Lot Identification
(Stone-base Monument)



