


UPPER LEVEL
SCALE: 1/8" = 1'-0"

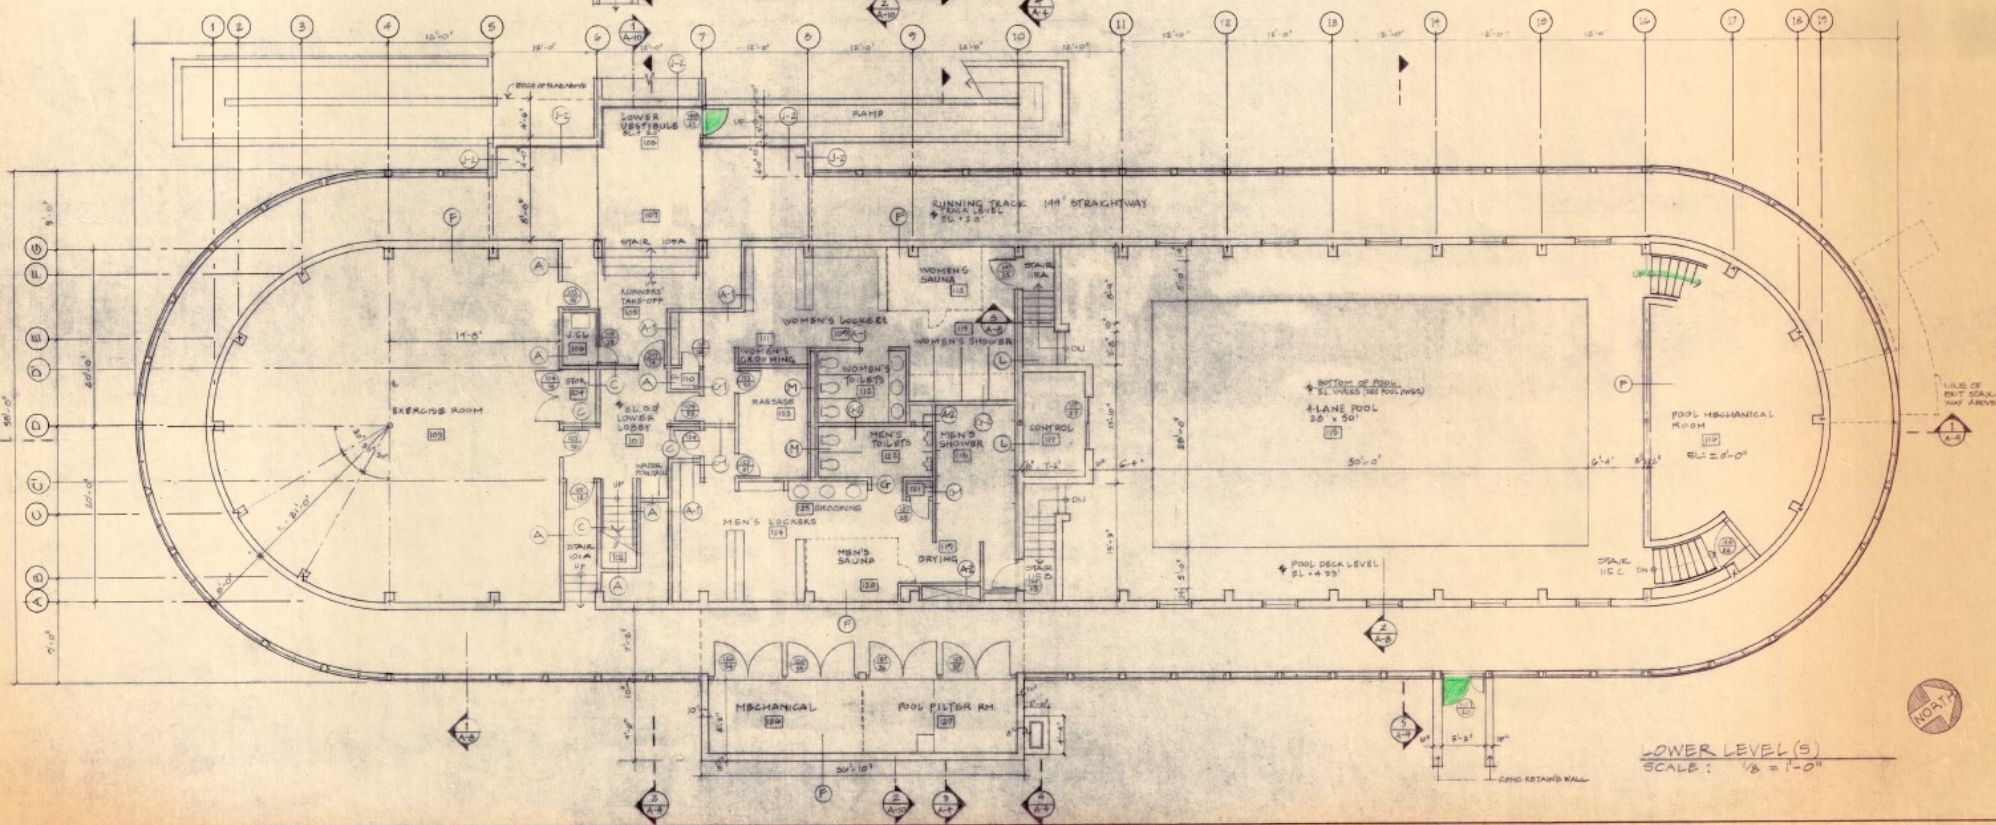

LOWER LEVEL(S)
SCALE: 1/8" = 1'-0"

Buchanan Assoc
Branford, Conn

Project Title
**SPINNA
FIELD**

Drawing Title
FLOOR

SCALE: 1/8" = 1'-0"

Date	8/5/71
Job No.	
Drawn By	
Price Date	

