


ATTACHMENT ONE


EXISTING CONDITIONS

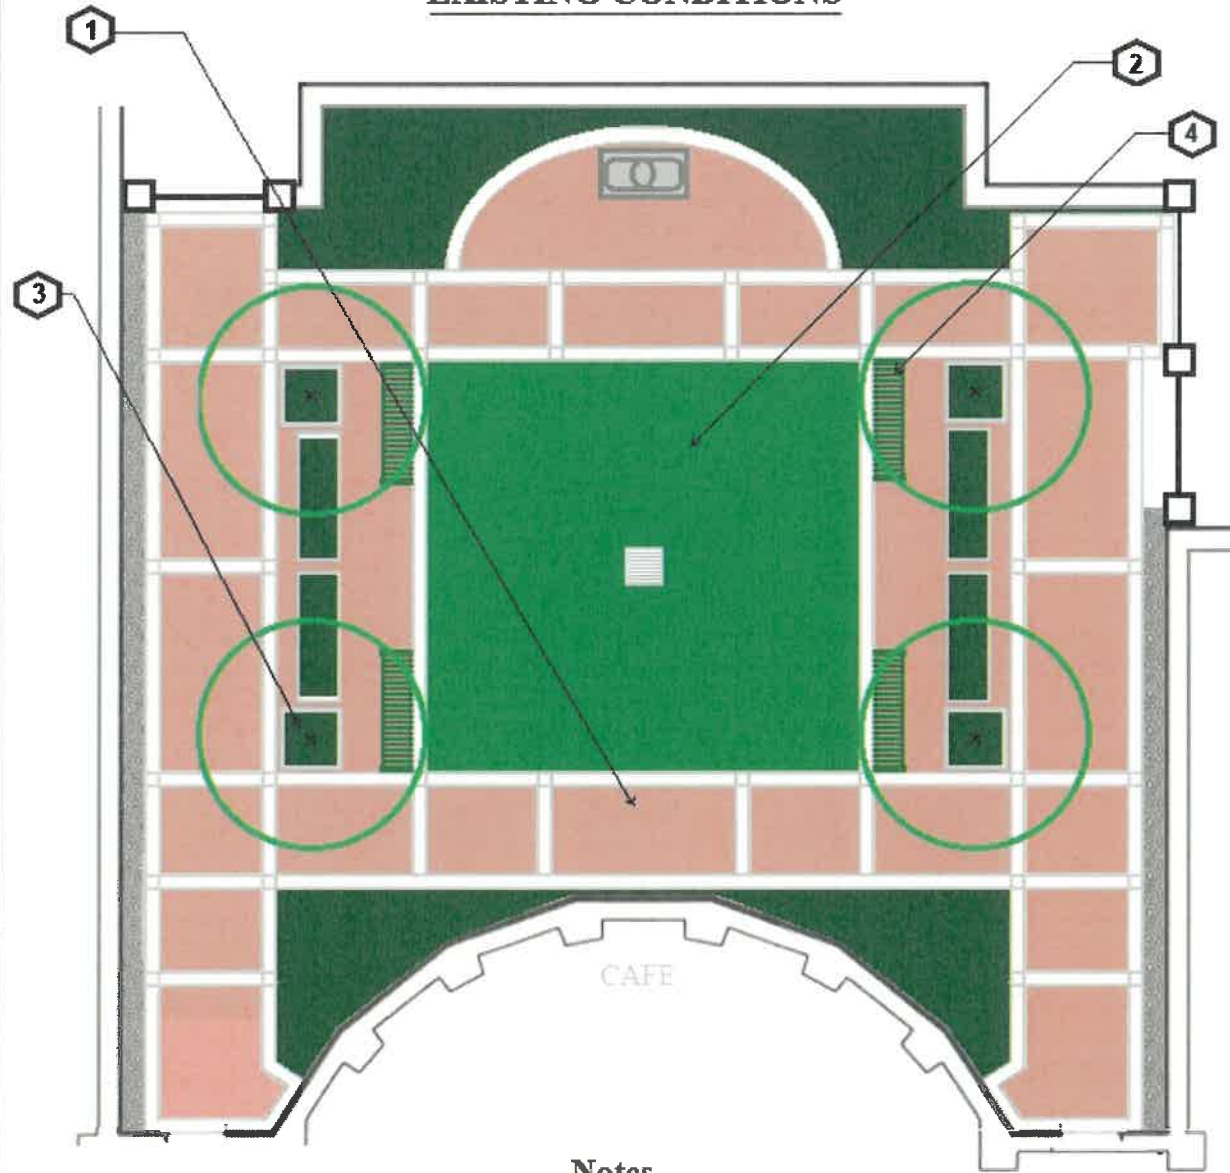

Notes

- 1 Remove all brick and concrete paver materials; clean and stack for reuse.
- 2 Remove and dispose of lawn and loam. Excavate Minimum 12" to undisturbed soil.
- 3 Existing tree to remain - typical of 4.
- 4 Remove and reset existing bench-typical of 4.
- 5 Remove brick and install 4" - 6" of "Super Loam", plantings and mulch.
- 6 Remove and reset brick raised by tree roots. Cut roots only as needed.
- 7 Replace lawn with brick terrace. Paving will have decorative pattern.
- 8 Pitch new brick terrace with 2% grade to drain from perimeter brick. Adjust existing drain to be flush with new terrace.

PROPOSED CHANGES

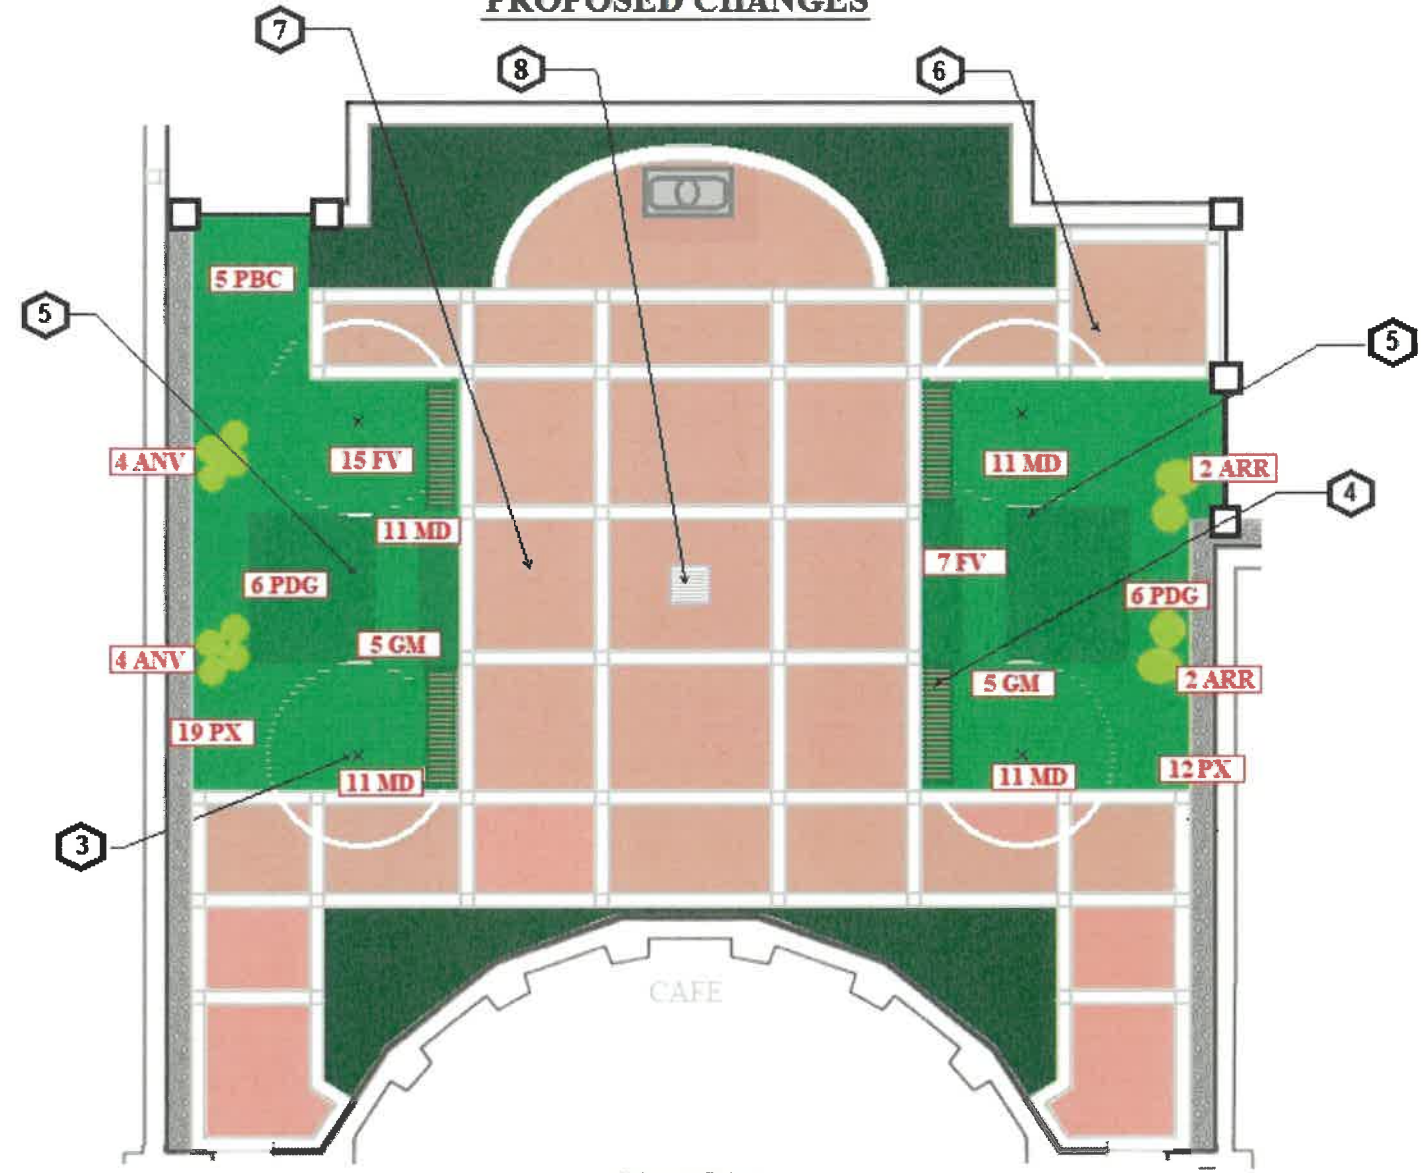

Plant List

| ID | QTY | Latin Name | Common Name | Size |
|-----|-----|--------------------------------------|------------------------------------|-------|
| PDG | 12 | Penstemon digitalis | foxglove beardtongue | 1 GAL |
| ARR | 4 | Aralia racemosa | American Spikenard | 2 QT |
| ANV | 8 | Anemone virginiana | tall thimbleweed, windflower | 2 QT |
| MD | 44 | Mitella diphylla | two-leaf mitrewort | 1 QT |
| GM | 10 | Geranium maculatum | spotted cranes bill, wild geranium | 2 QT |
| PBC | 5 | Polygonatum biflorum var. commutatum | Solomon's seal | 2 QT |
| PX | 31 | Polystichum acrostichoides | Christmas Fern | 2 QT |
| FV | 22 | Fragaria virginiana | wild strawberry | 2 QT |