

ISSUED FOR: **DRAFT REPORT**

ISSUE DATE: **SEPTEMBER 27, 2011**

REVISIONS		
NO.	DESCRIPTION	BY DATE
0	DRAFT REPORT	JKC 9/27/11

DRAWN BY: _____ RMB
APPROVED BY: _____ JKC
DRAWING FILE: _____ 4149WS.DWG


SCALE:
11"x17": 1"=666'


CITY OF
PORTSMOUTH
1 JUNKINS AVENUE
PORTSMOUTH, NH 03801

PROJECT:
MAPLE HAVEN AREA
DRAINAGE UPGRADE
PROJECT
AREA 2 DESIGN REPORT



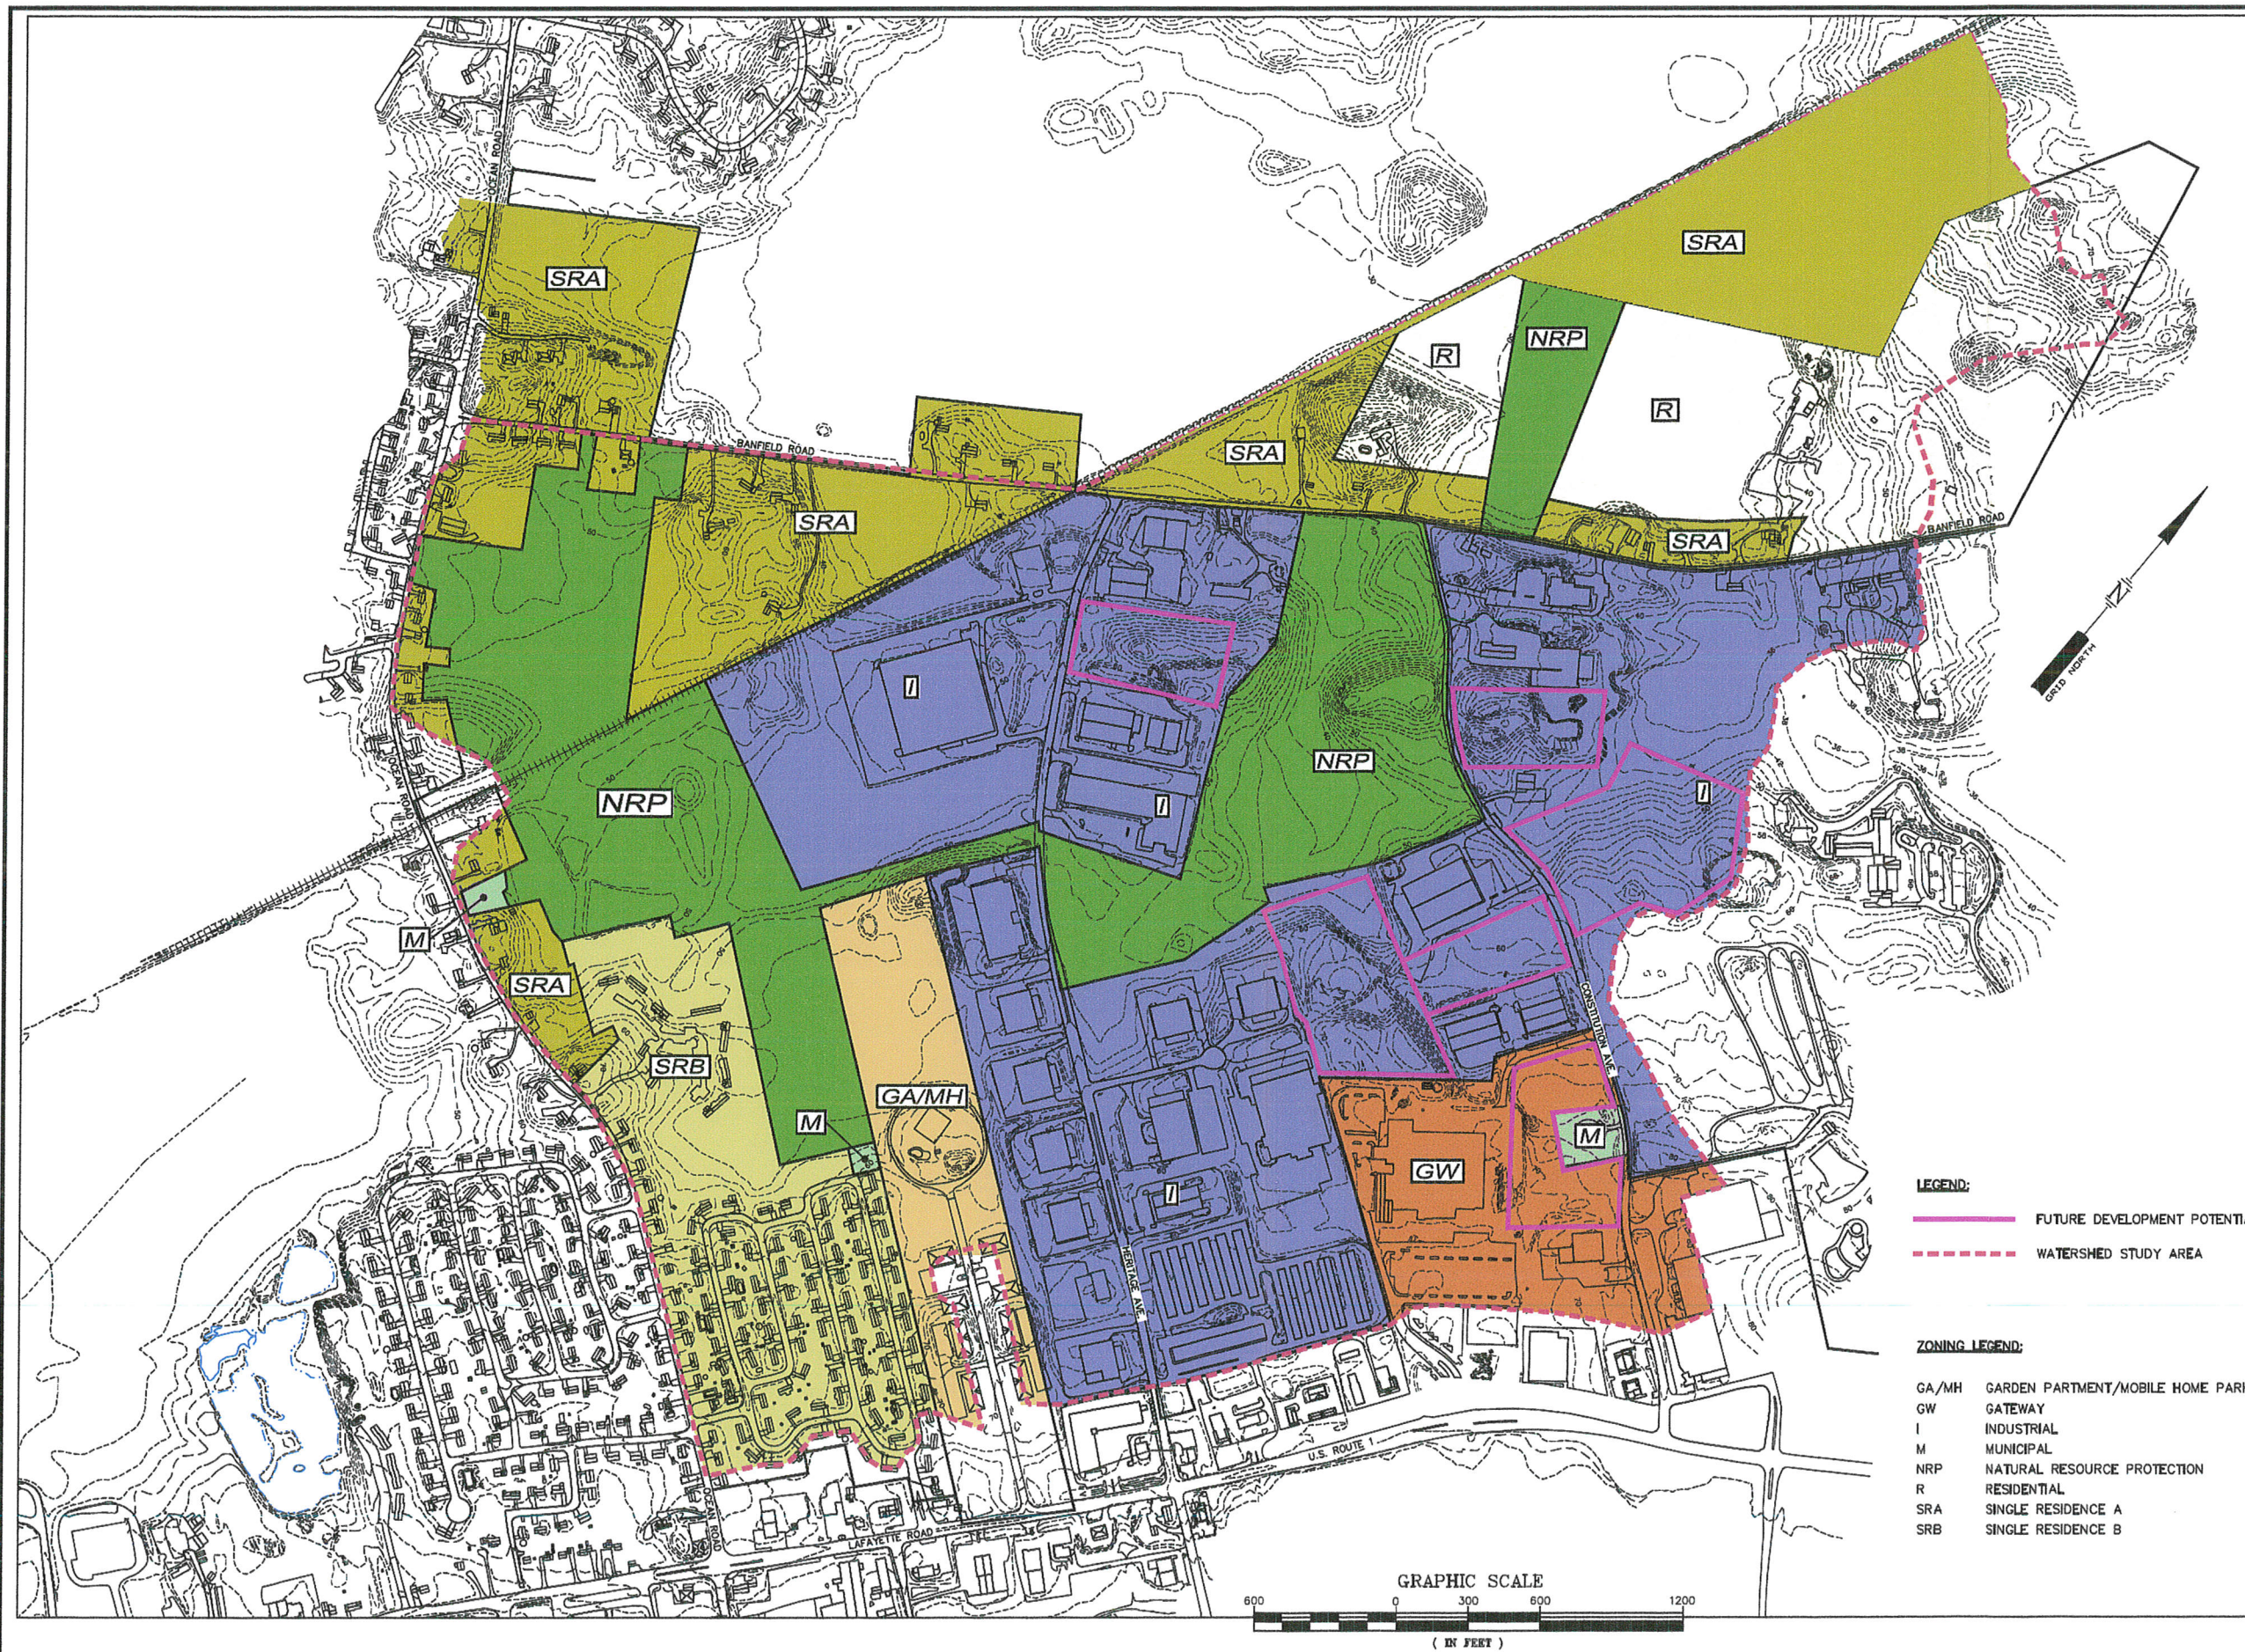

TITLE:
**ZONING
PLAN**

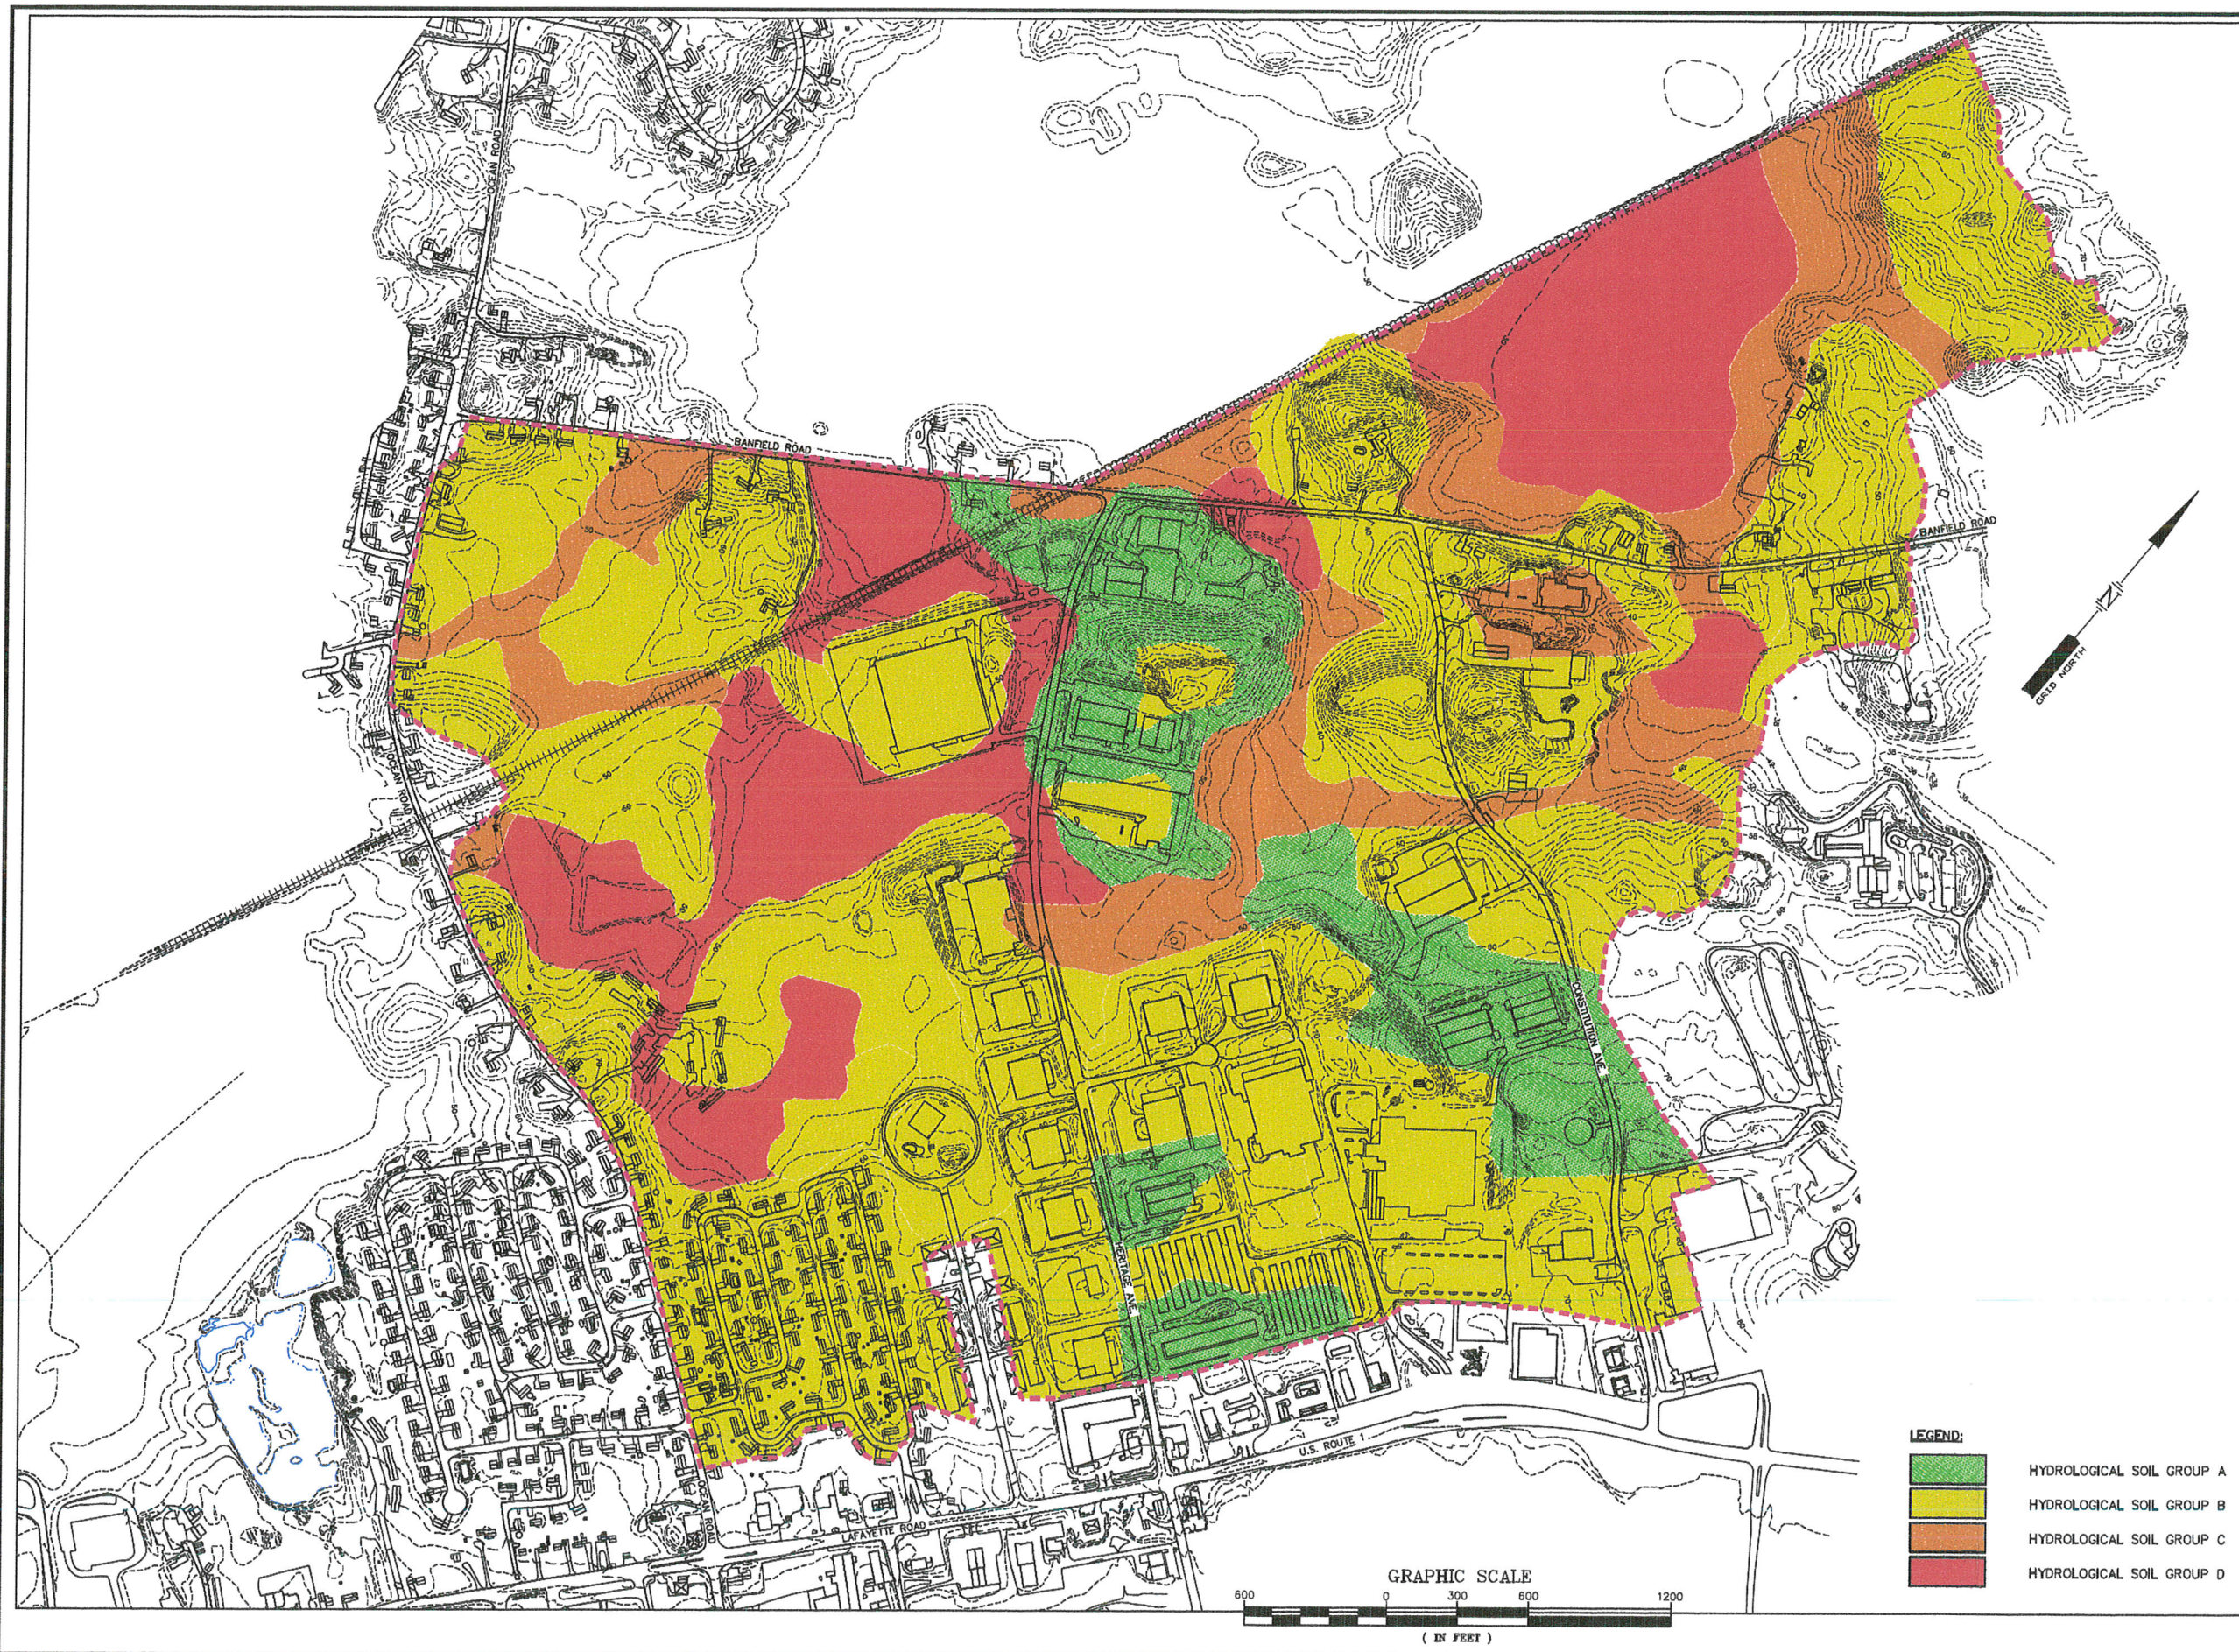
SHEET NUMBER:
FIGURE 1





LEGEND:

	HYDROLOGICAL SOIL GROUP A
	HYDROLOGICAL SOIL GROUP B
	HYDROLOGICAL SOIL GROUP C
	HYDROLOGICAL SOIL GROUP D

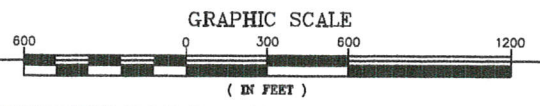

ISSUED FOR:
DRAFT REPORT

ISSUE DATE:
SEPTEMBER 27, 2011

REVISIONS

NO.	DESCRIPTION	BY	DATE
0	DRAFT REPORT	JKC	9/27/11

DRAWN BY: RMB
APPROVED BY: JKC
DRAWING FILE: 4149WS.DWG

SCALE:
11"x17": 1"=666'


CITY OF
PORTSMOUTH
1 JUNKINS AVENUE
PORTSMOUTH, NH 03801

PROJECT:
MAPLE HAVEN AREA
DRAINAGE UPGRADE
PROJECT
AREA 2 DESIGN REPORT

TITLE:
HYDROLOGICAL
SOIL GROUP
PLAN

SHEET NUMBER:
FIGURE 2

*Ban 5
RR-2*

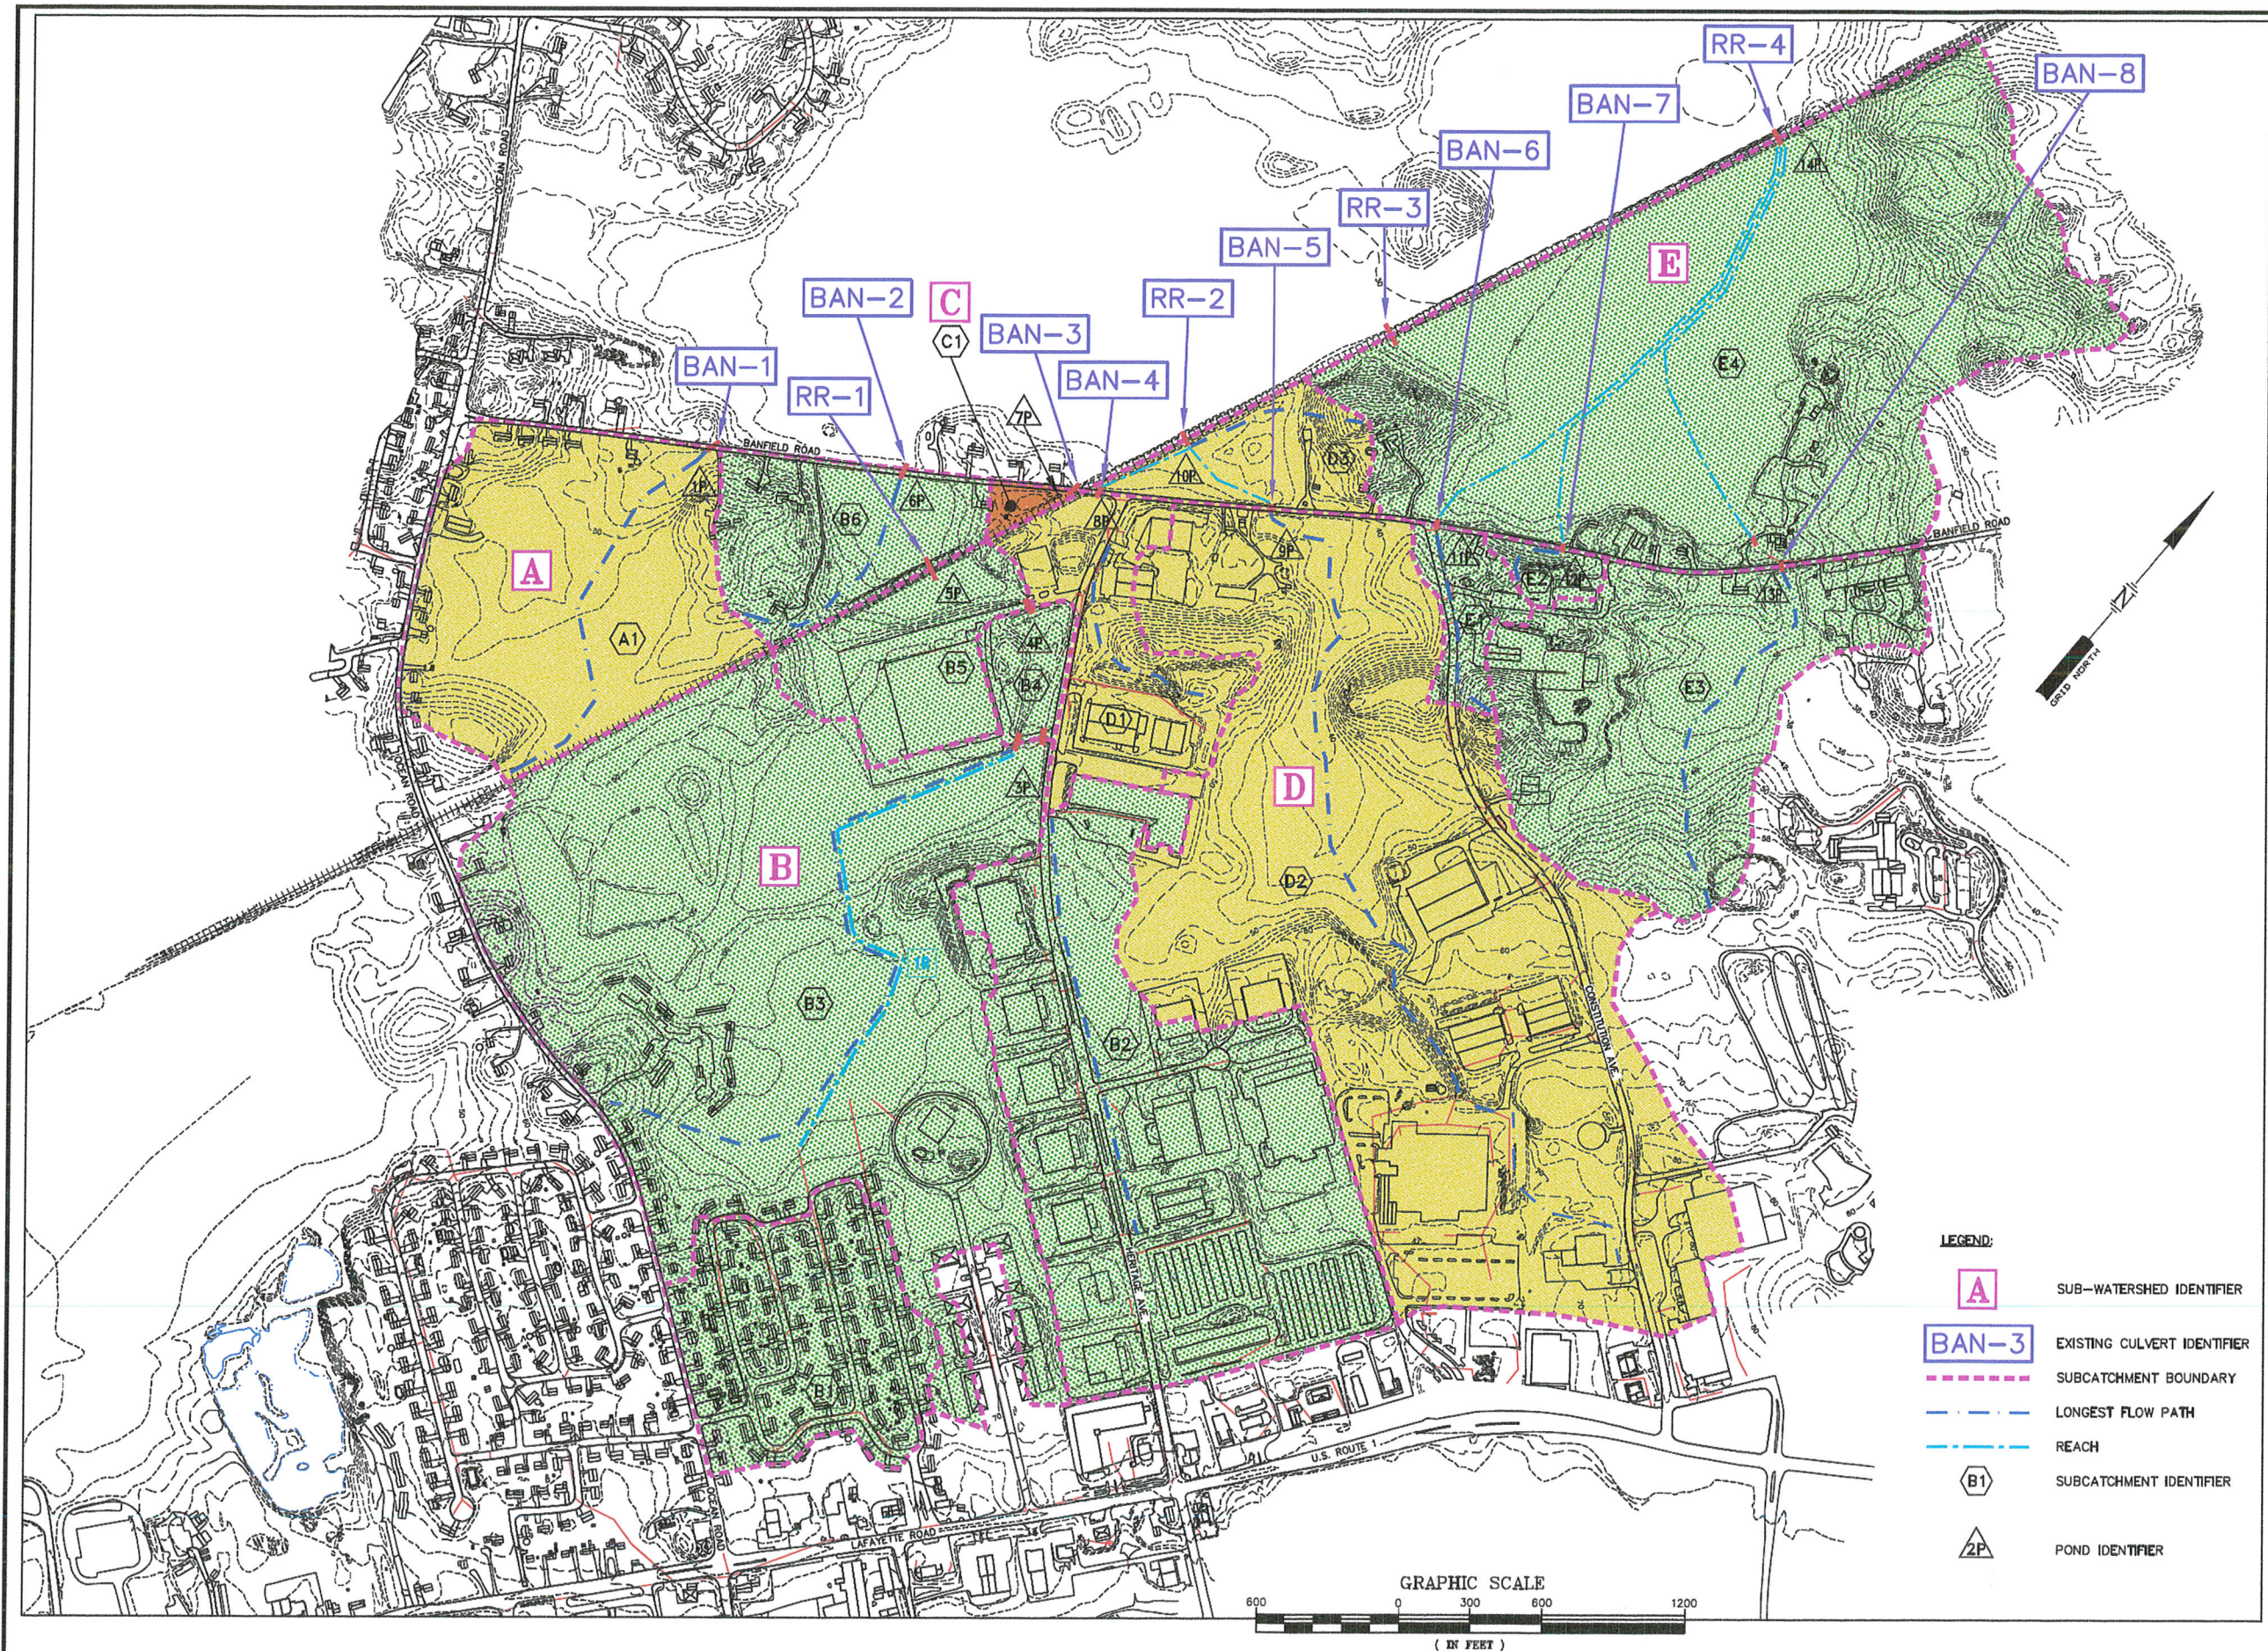

ISSUED FOR: **DRAFT REPORT**

ISSUE DATE: **SEPTEMBER 27, 2011**

REVISIONS		
NO.	DESCRIPTION	BY DATE
0	DRAFT REPORT	JKC 9/27/11

DRAWN BY: RMB
APPROVED BY: JKC
DRAWING FILE: 4149WS.DWG


SCALE:
11"x17": 1"=666'

CITY OF
PORTSMOUTH
1 JUNKINS AVENUE
PORTSMOUTH, NH 03801


PROJECT:
MAPLE HAVEN AREA
DRAINAGE UPGRADE
PROJECT
AREA 2 DESIGN REPORT

TITLE:
AREA PLAN

SHEET NUMBER:
FIGURE 3

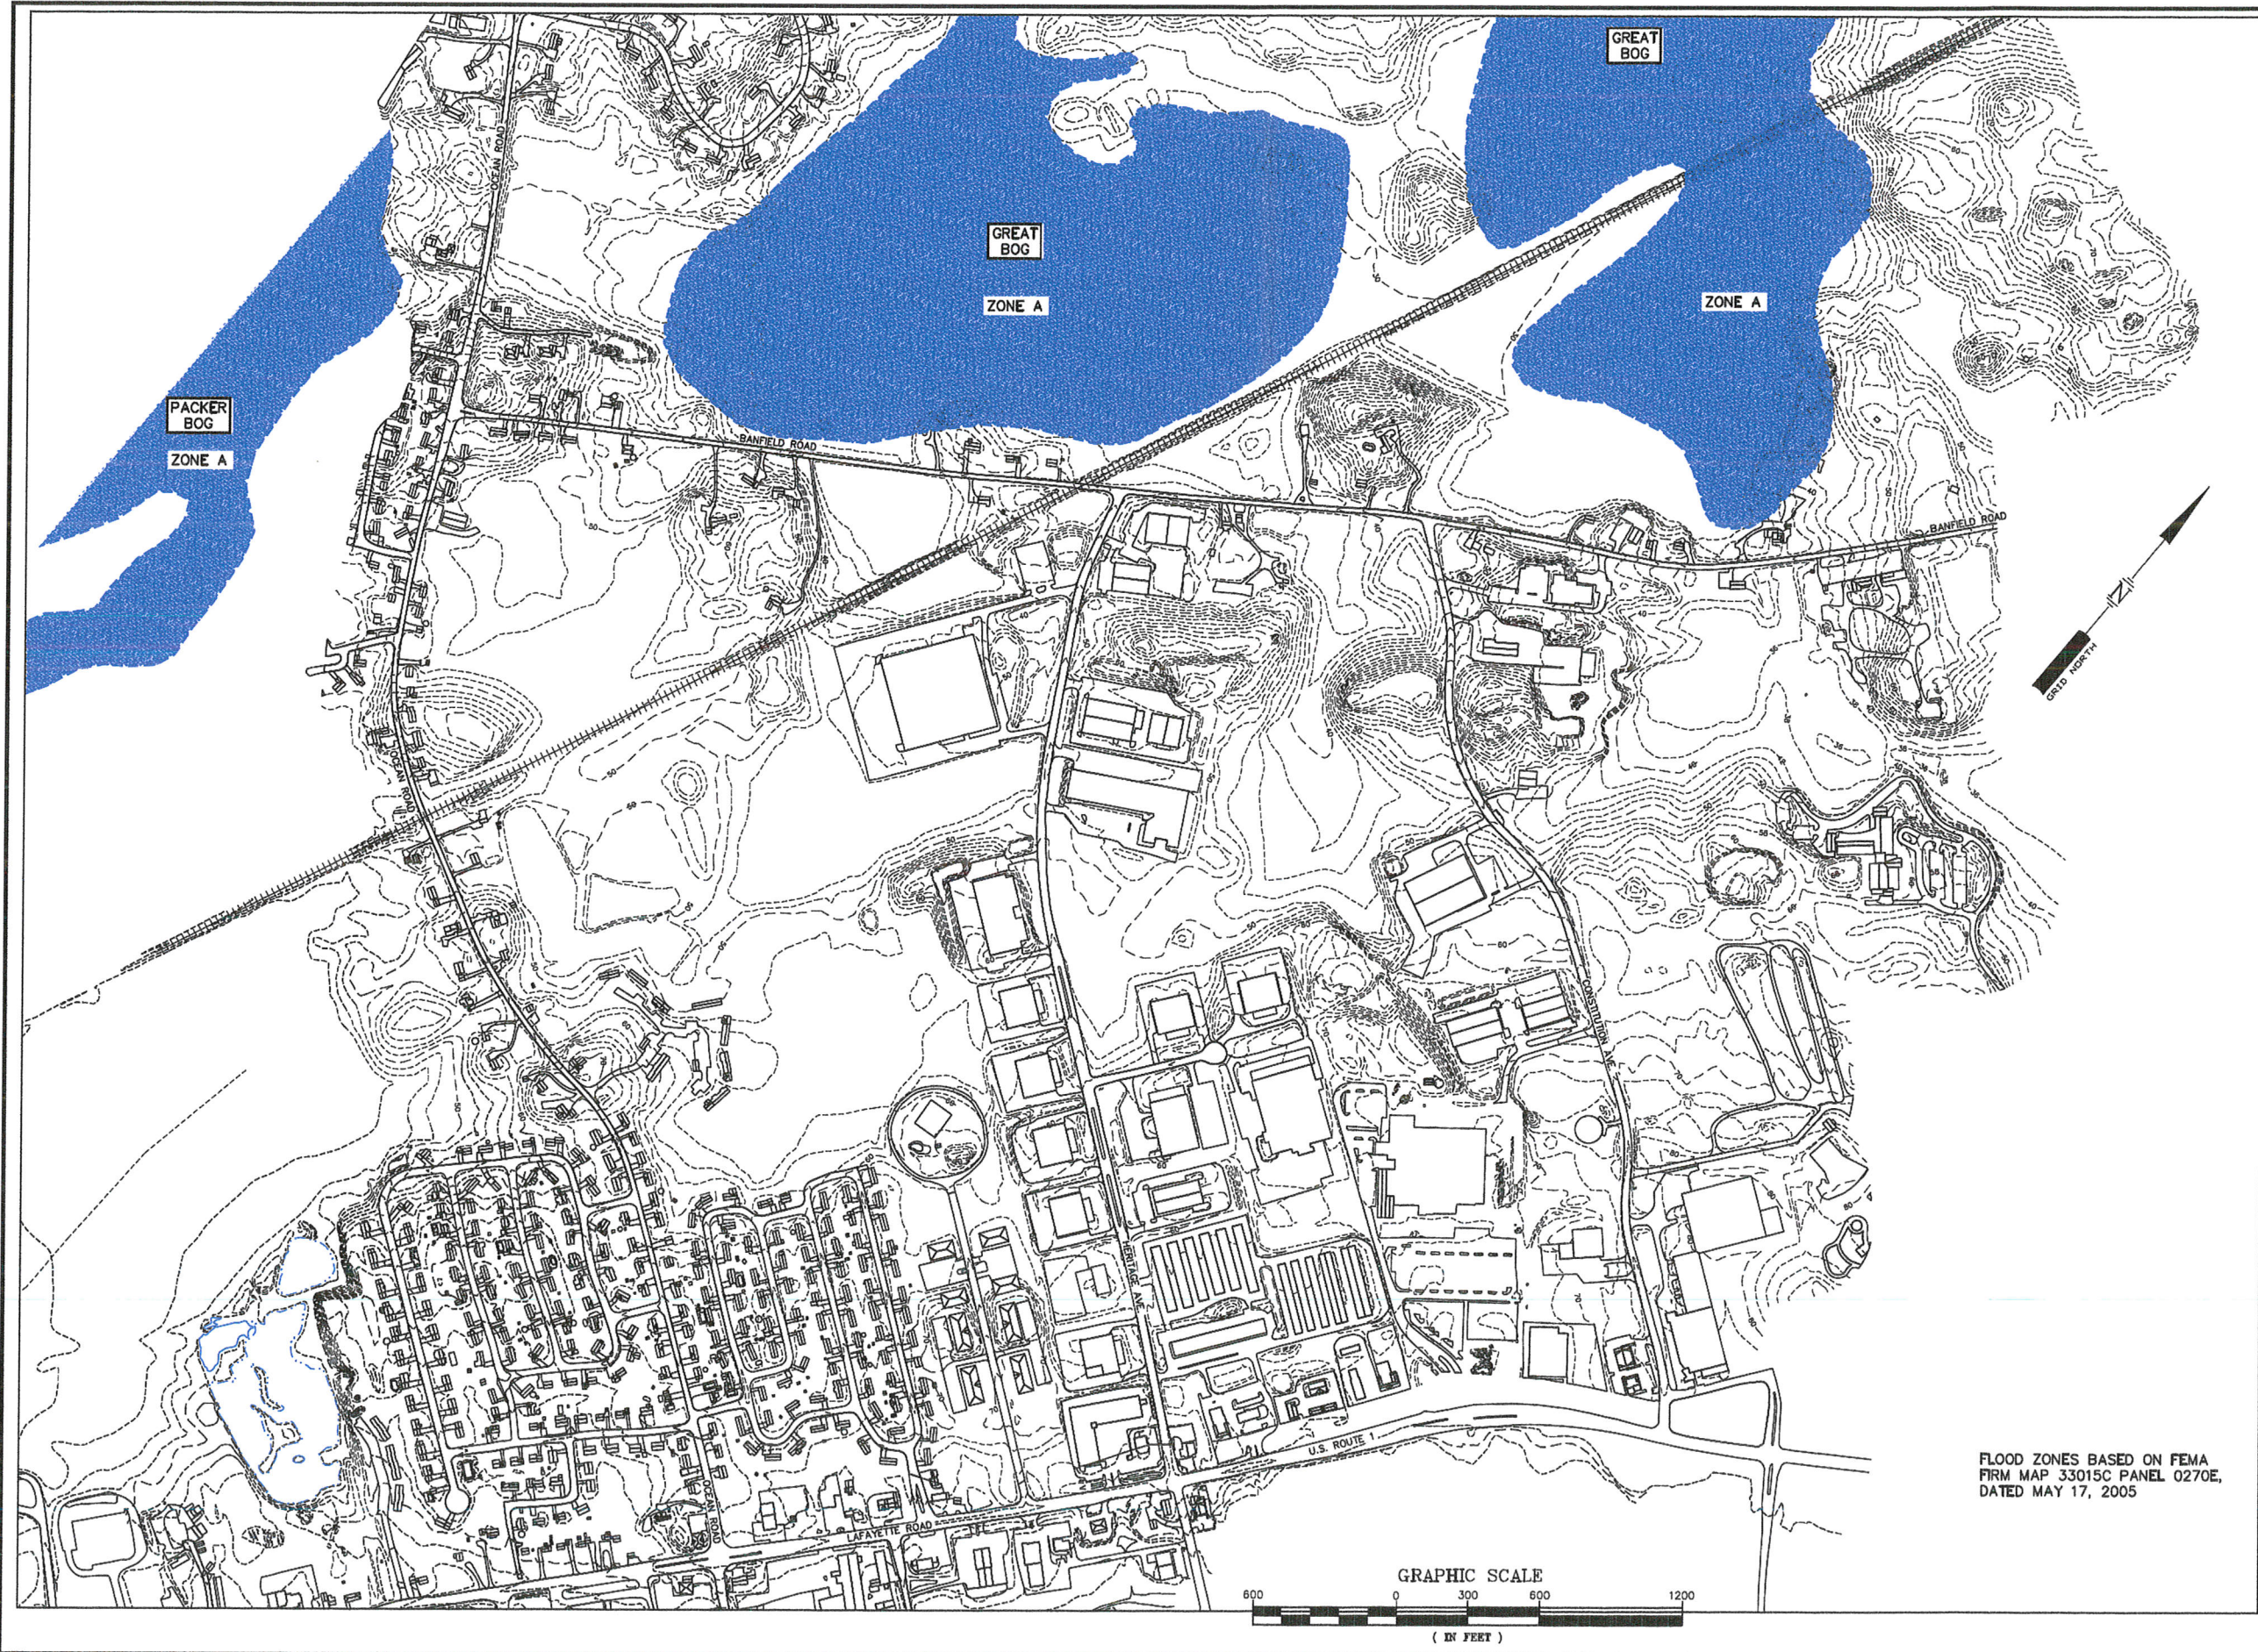

FLOOD ZONES BASED ON FEMA
FIRM MAP 33015C PANEL 0270E,
DATED MAY 17, 2005

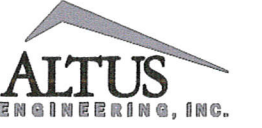

133 COURT STREET PORTSMOUTH, NH 03801
VOICE: (603) 433-2335
FAX: (603) 433-4184

ISSUED FOR: **DRAFT REPORT**

ISSUE DATE: **SEPTEMBER 27, 2011**

REVISIONS		
NO.	DESCRIPTION	BY DATE
0	DRAFT REPORT	JKC 9/27/11

DRAWN BY: _____ RMB
APPROVED BY: _____ JKC
DRAWING FILE: _____ 4149WS.DWG

SCALE:
11"x17": 1"=666'

CITY OF
PORTSMOUTH
1 JUNKINS AVENUE
PORTSMOUTH, NH 03801

PROJECT:
MAPLE HAVEN AREA
DRAINAGE UPGRADE
PROJECT
AREA 2 DESIGN REPORT

TITLE:
**FLOOD ZONE
MAP**

SHEET NUMBER:
FIGURE 4

P4149