

Wayfinding & Signage System
The City of Portsmouth

PROGRAMMING
BIDDING
Sign Location Plans
13 March 2014

Portsmouth, NH


merJe

120 North Church Street
Suite 208
West Chester, PA 19380
T 484. 266. 0648
www.merjedesign.com

ENVIRONMENTS & EXPERIENCES

SECTION 4 | Programming

SL | Sign Locations

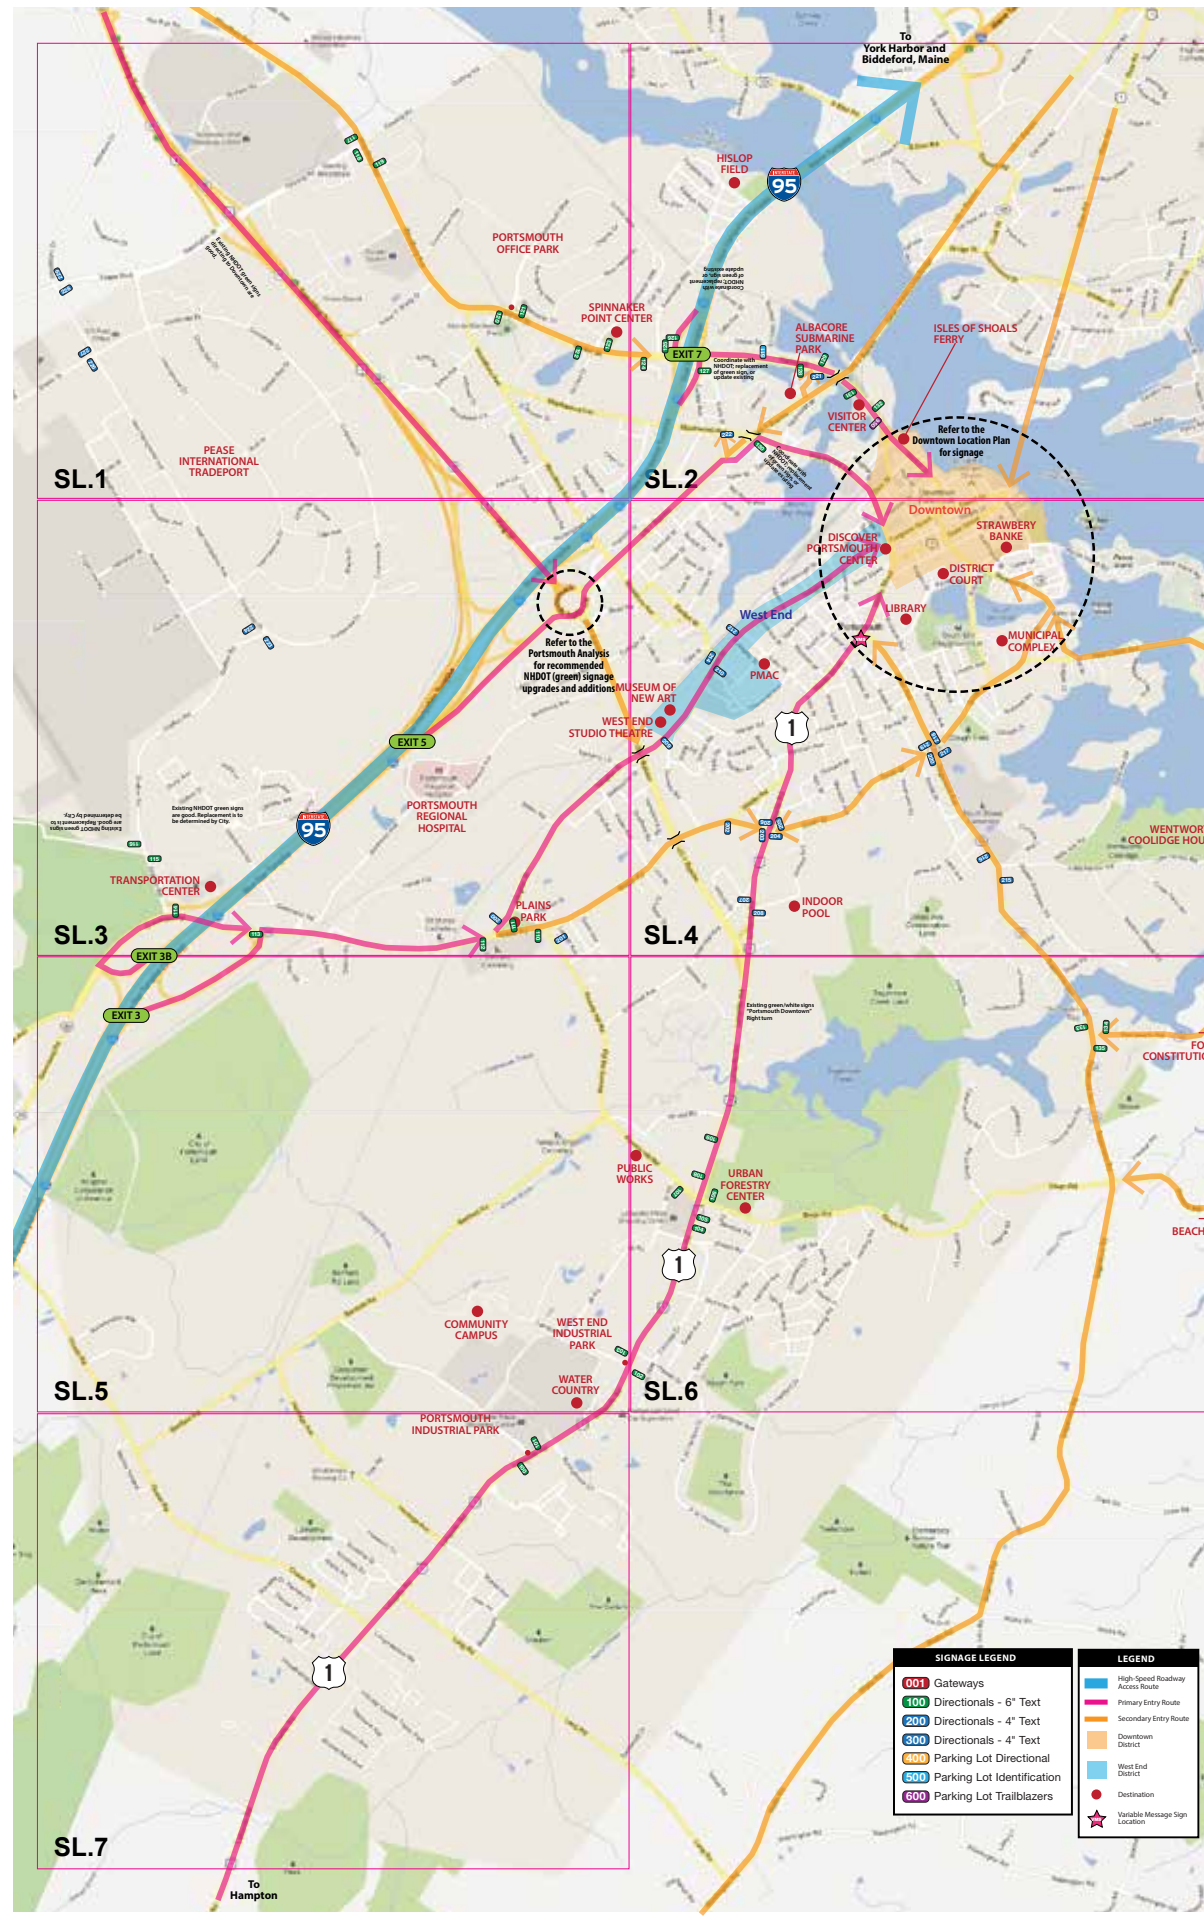

LEGEND

SIGNAGE LEGEND

- 001** Gateways
- 100** Directionals - 6" Text
- 200** Directionals - 4" Text
- 300** Directionals - 4" Text
- 400** Parking Lot Directional
- 500** Parking Lot Identification
- 600** Parking Lot Trailblazers

ENVIRONMENTS & EXPERIENCES

merJe

120 North Church Street
 Suite 208
 West Chester, PA 19380
 T 484. 266. 0648
 www.merjedesign.com

SUBCONSULTANT

DATE 03/13/14

DRAWN BY: GS

These drawings are meant for DESIGN INTENT ONLY and are not for construction. Contractor shall verify and be responsible for all dimensions and conditions of the job. Contractor shall be familiar with the site and conditions it presents. This office must be notified of any variations from the dimensions and conditions shown on this drawing. Shop drawings and details must be submitted to this office for approval prior to proceeding with fabrication. All copy shall be proofread by client and legal requirements checked by legal department.

CLIENT / PROJECT
City of Portsmouth, NH
Wayfinding & Signage System

PROJECT NO.


SHEET TITLE

KEY PLAN
City Map

REVISIONS

SHEET NO.

KEY

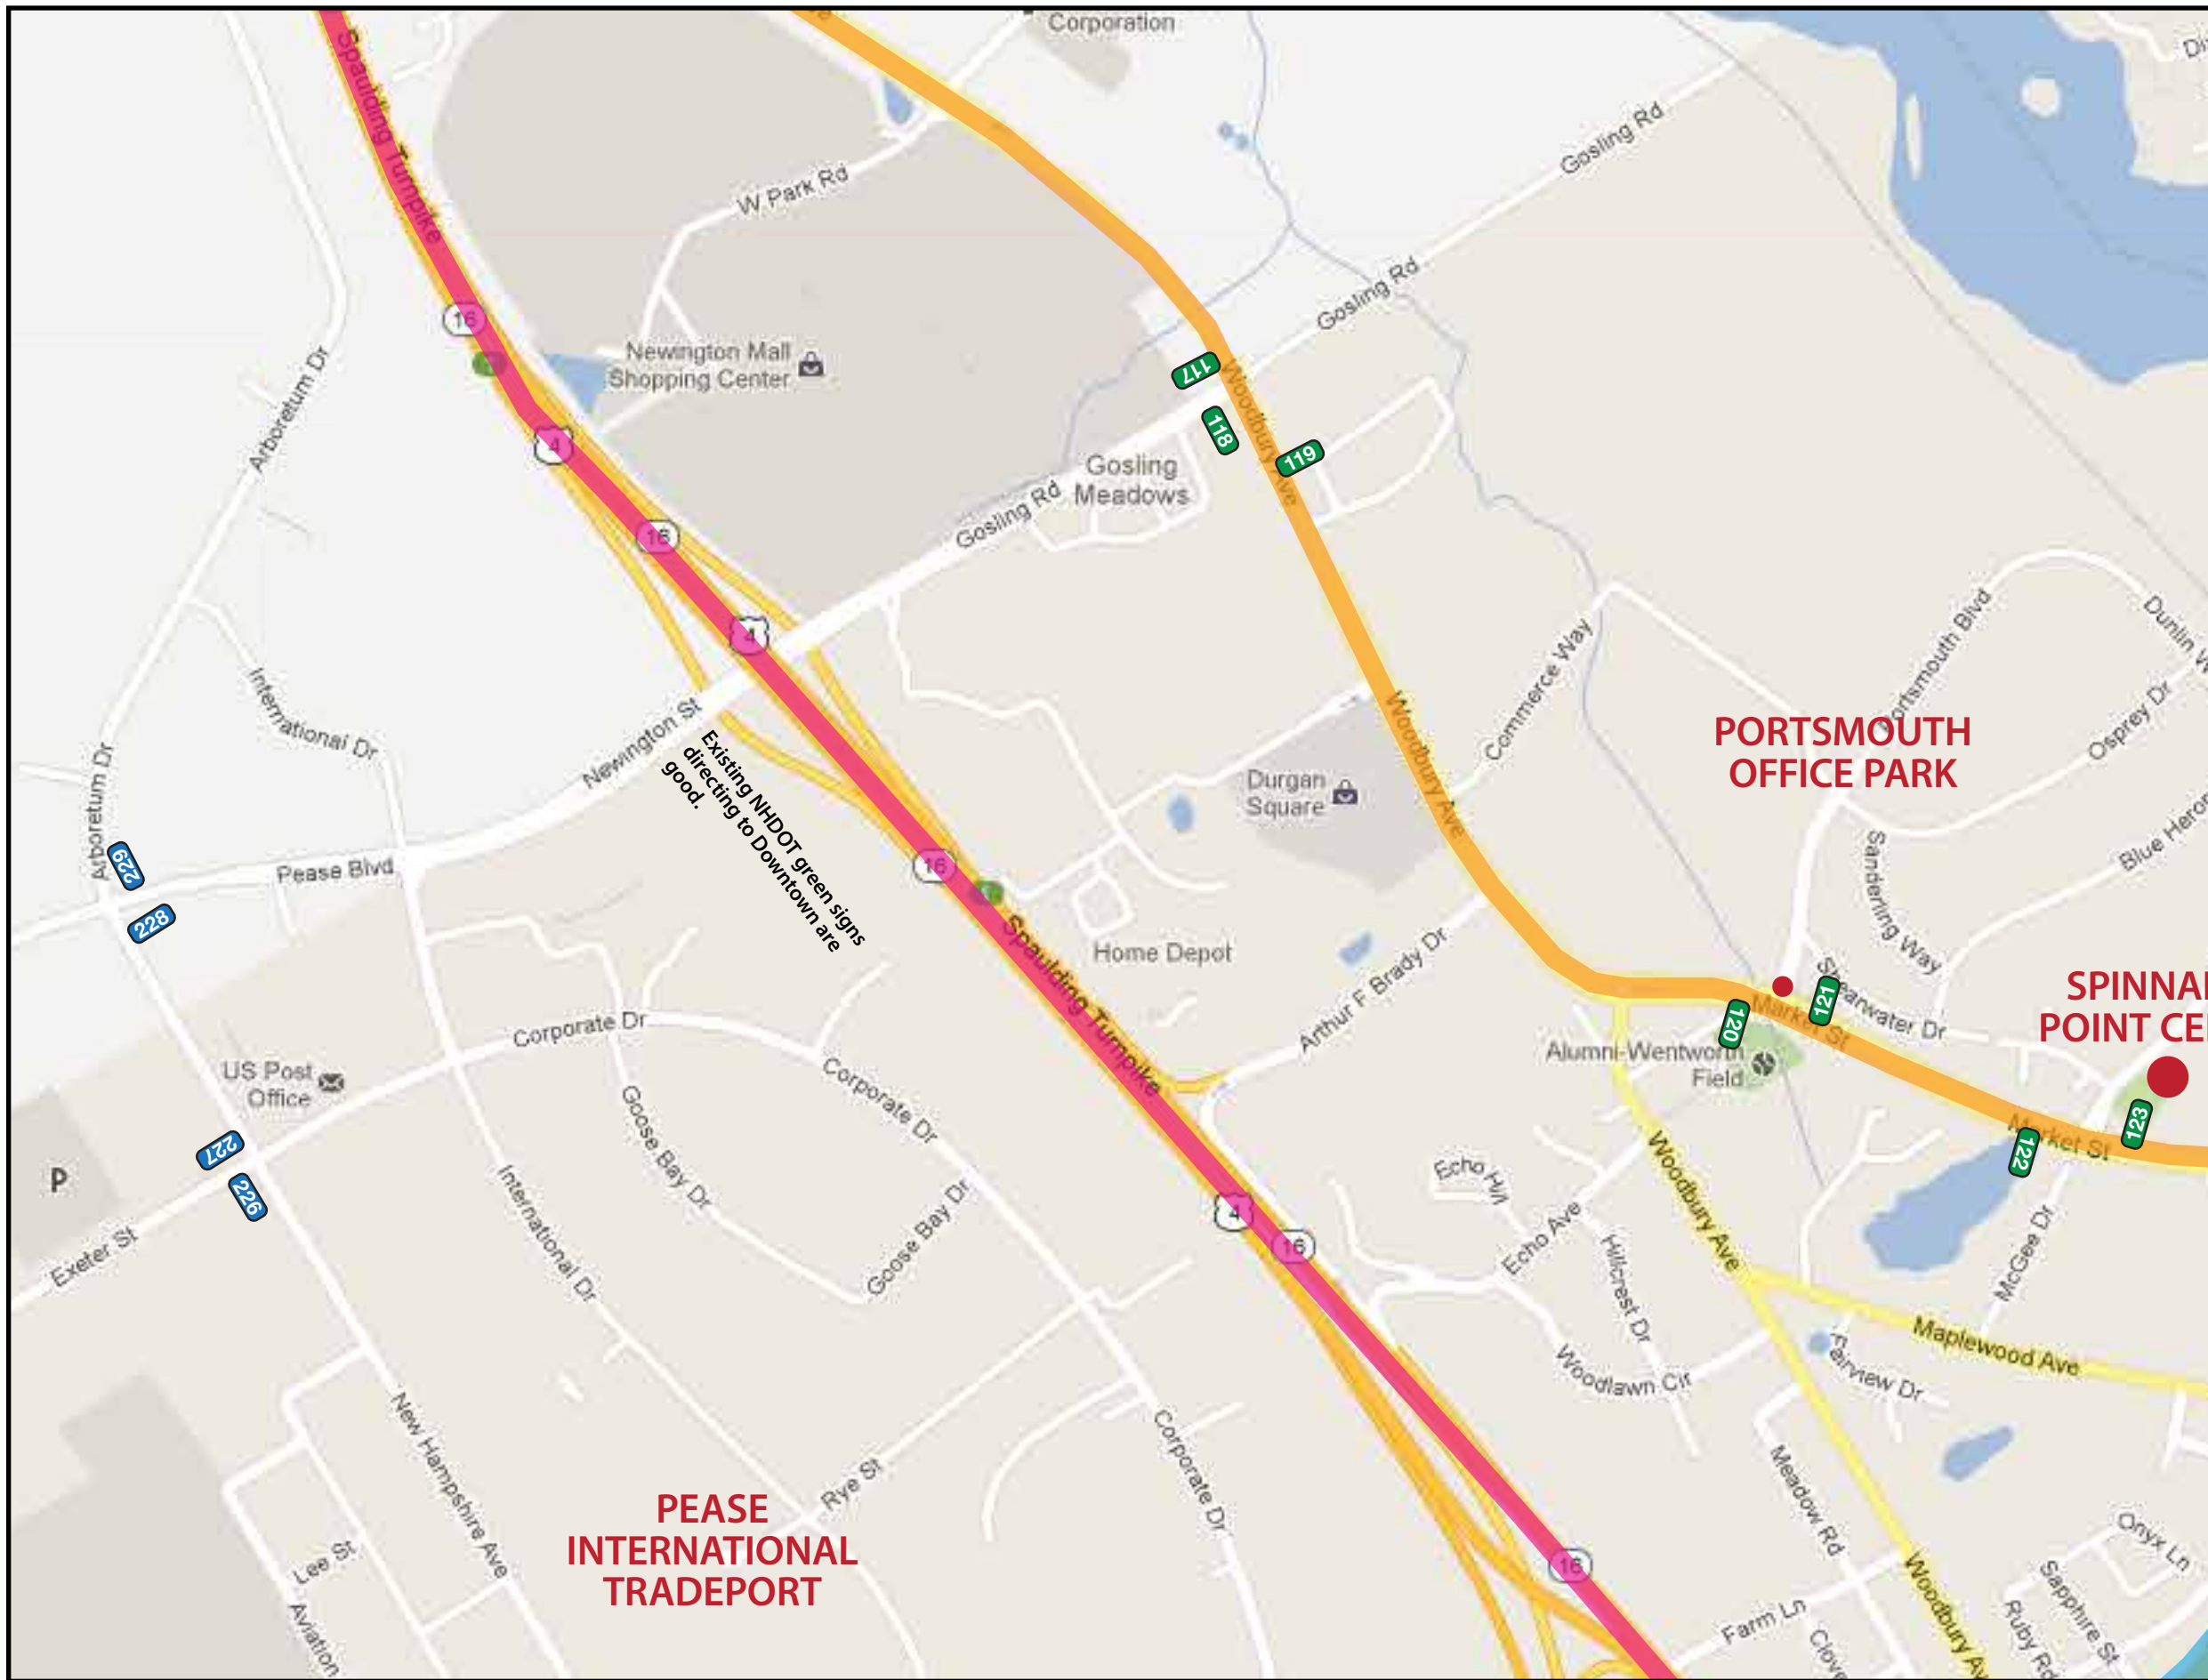

LEGEND

SIGNAGE LEGEND

- 001** Gateways
- 100** Directionals - 6" Text
- 200** Directionals - 4" Text
- 300** Directionals - 4" Text
- 400** Parking Lot Directional
- 500** Parking Lot Identification
- 600** Parking Lot Trailblazers


ENVIRONMENTS & EXPERIENCES

merje

120 North Church Street
Suite 208
West Chester, PA 19380
T 484. 266. 0648
www.merjedesign.com

SUBCONSULTANT

DATE	03/13/14	CLIENT / PROJECT	City of Portsmouth, NH Wayfinding & Signage System
DRAWN BY:	GS	PROJECT NO.	
<p>These drawings are meant for DESIGN INTENT ONLY and are not for construction. Contractor shall verify and be responsible for all dimensions and conditions of the job. Contractor shall be familiar with the site and conditions it presents. This office must be notified of any variations from the dimensions and conditions shown on this drawing. Shop drawings and details must be submitted to this office for approval prior to proceeding with fabrication. All copy shall be proofread by client and legal requirements checked by legal department.</p>		SHEET TITLE	Sign Location Plan
REVISIONS		SHEET NO.	SL.1

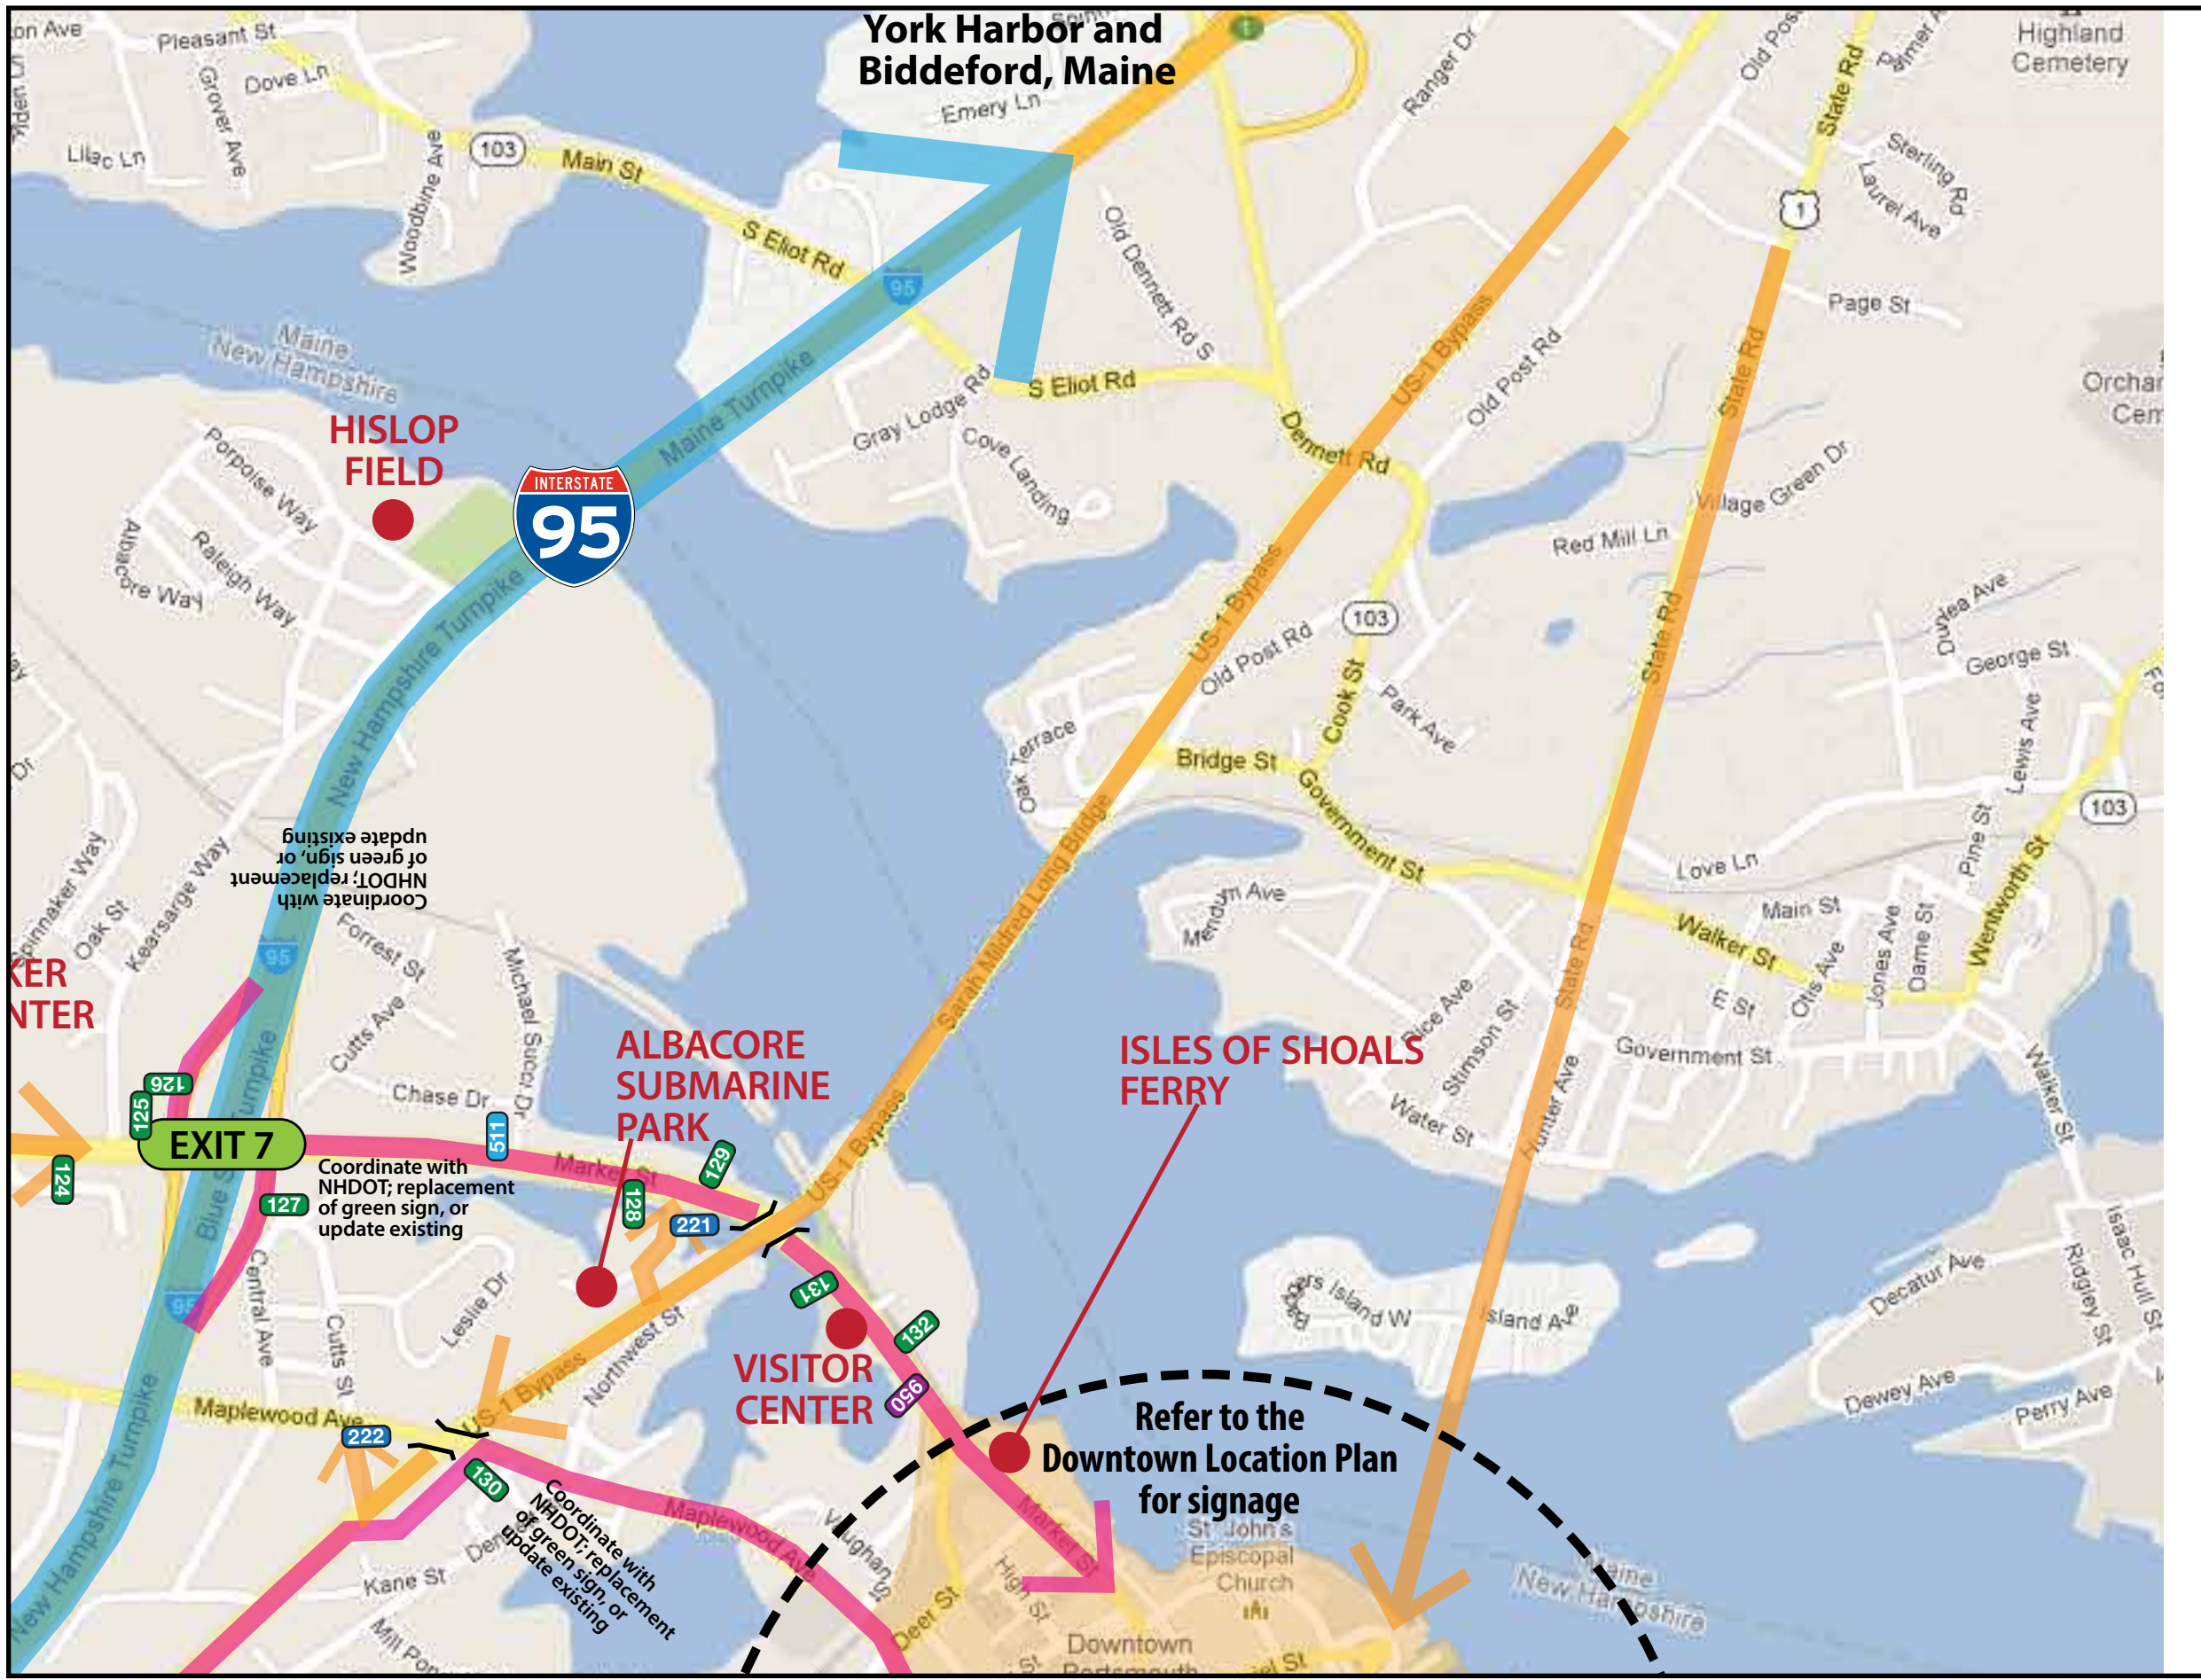

LEGEND

SIGNAGE LEGEND


- 001** Gateways
- 100** Directionals - 6" Text
- 200** Directionals - 4" Text
- 300** Directionals - 4" Text
- 400** Parking Lot Directional
- 500** Parking Lot Identification
- 600** Parking Lot Trailblazers

ENVIRONMENTS & EXPERIENCES

merJe

120 North Church Street
Suite 208
West Chester, PA 19380
T 484. 266. 0648
www.merjedesign.com

SUBCONSULTANT	
DATE: 03/13/14	CLIENT / PROJECT: City of Portsmouth, NH Wayfinding & Signage System
DRAWN BY: GS	PROJECT NO. SHEET TITLE: Sign Location Plan
<p>These drawings are meant for DESIGN INTENT ONLY and are not for construction. Contractor shall verify and be responsible for all dimensions and conditions of the job. Contractor shall be familiar with the site and conditions it presents. This office must be notified of any variations from the dimensions and conditions shown on this drawing. Shop drawings and details must be submitted to this office for approval prior to proceeding with fabrication. All copy shall be proofread by client and legal requirements checked by legal department.</p>	
REVISIONS	SHEET NO. SL.2

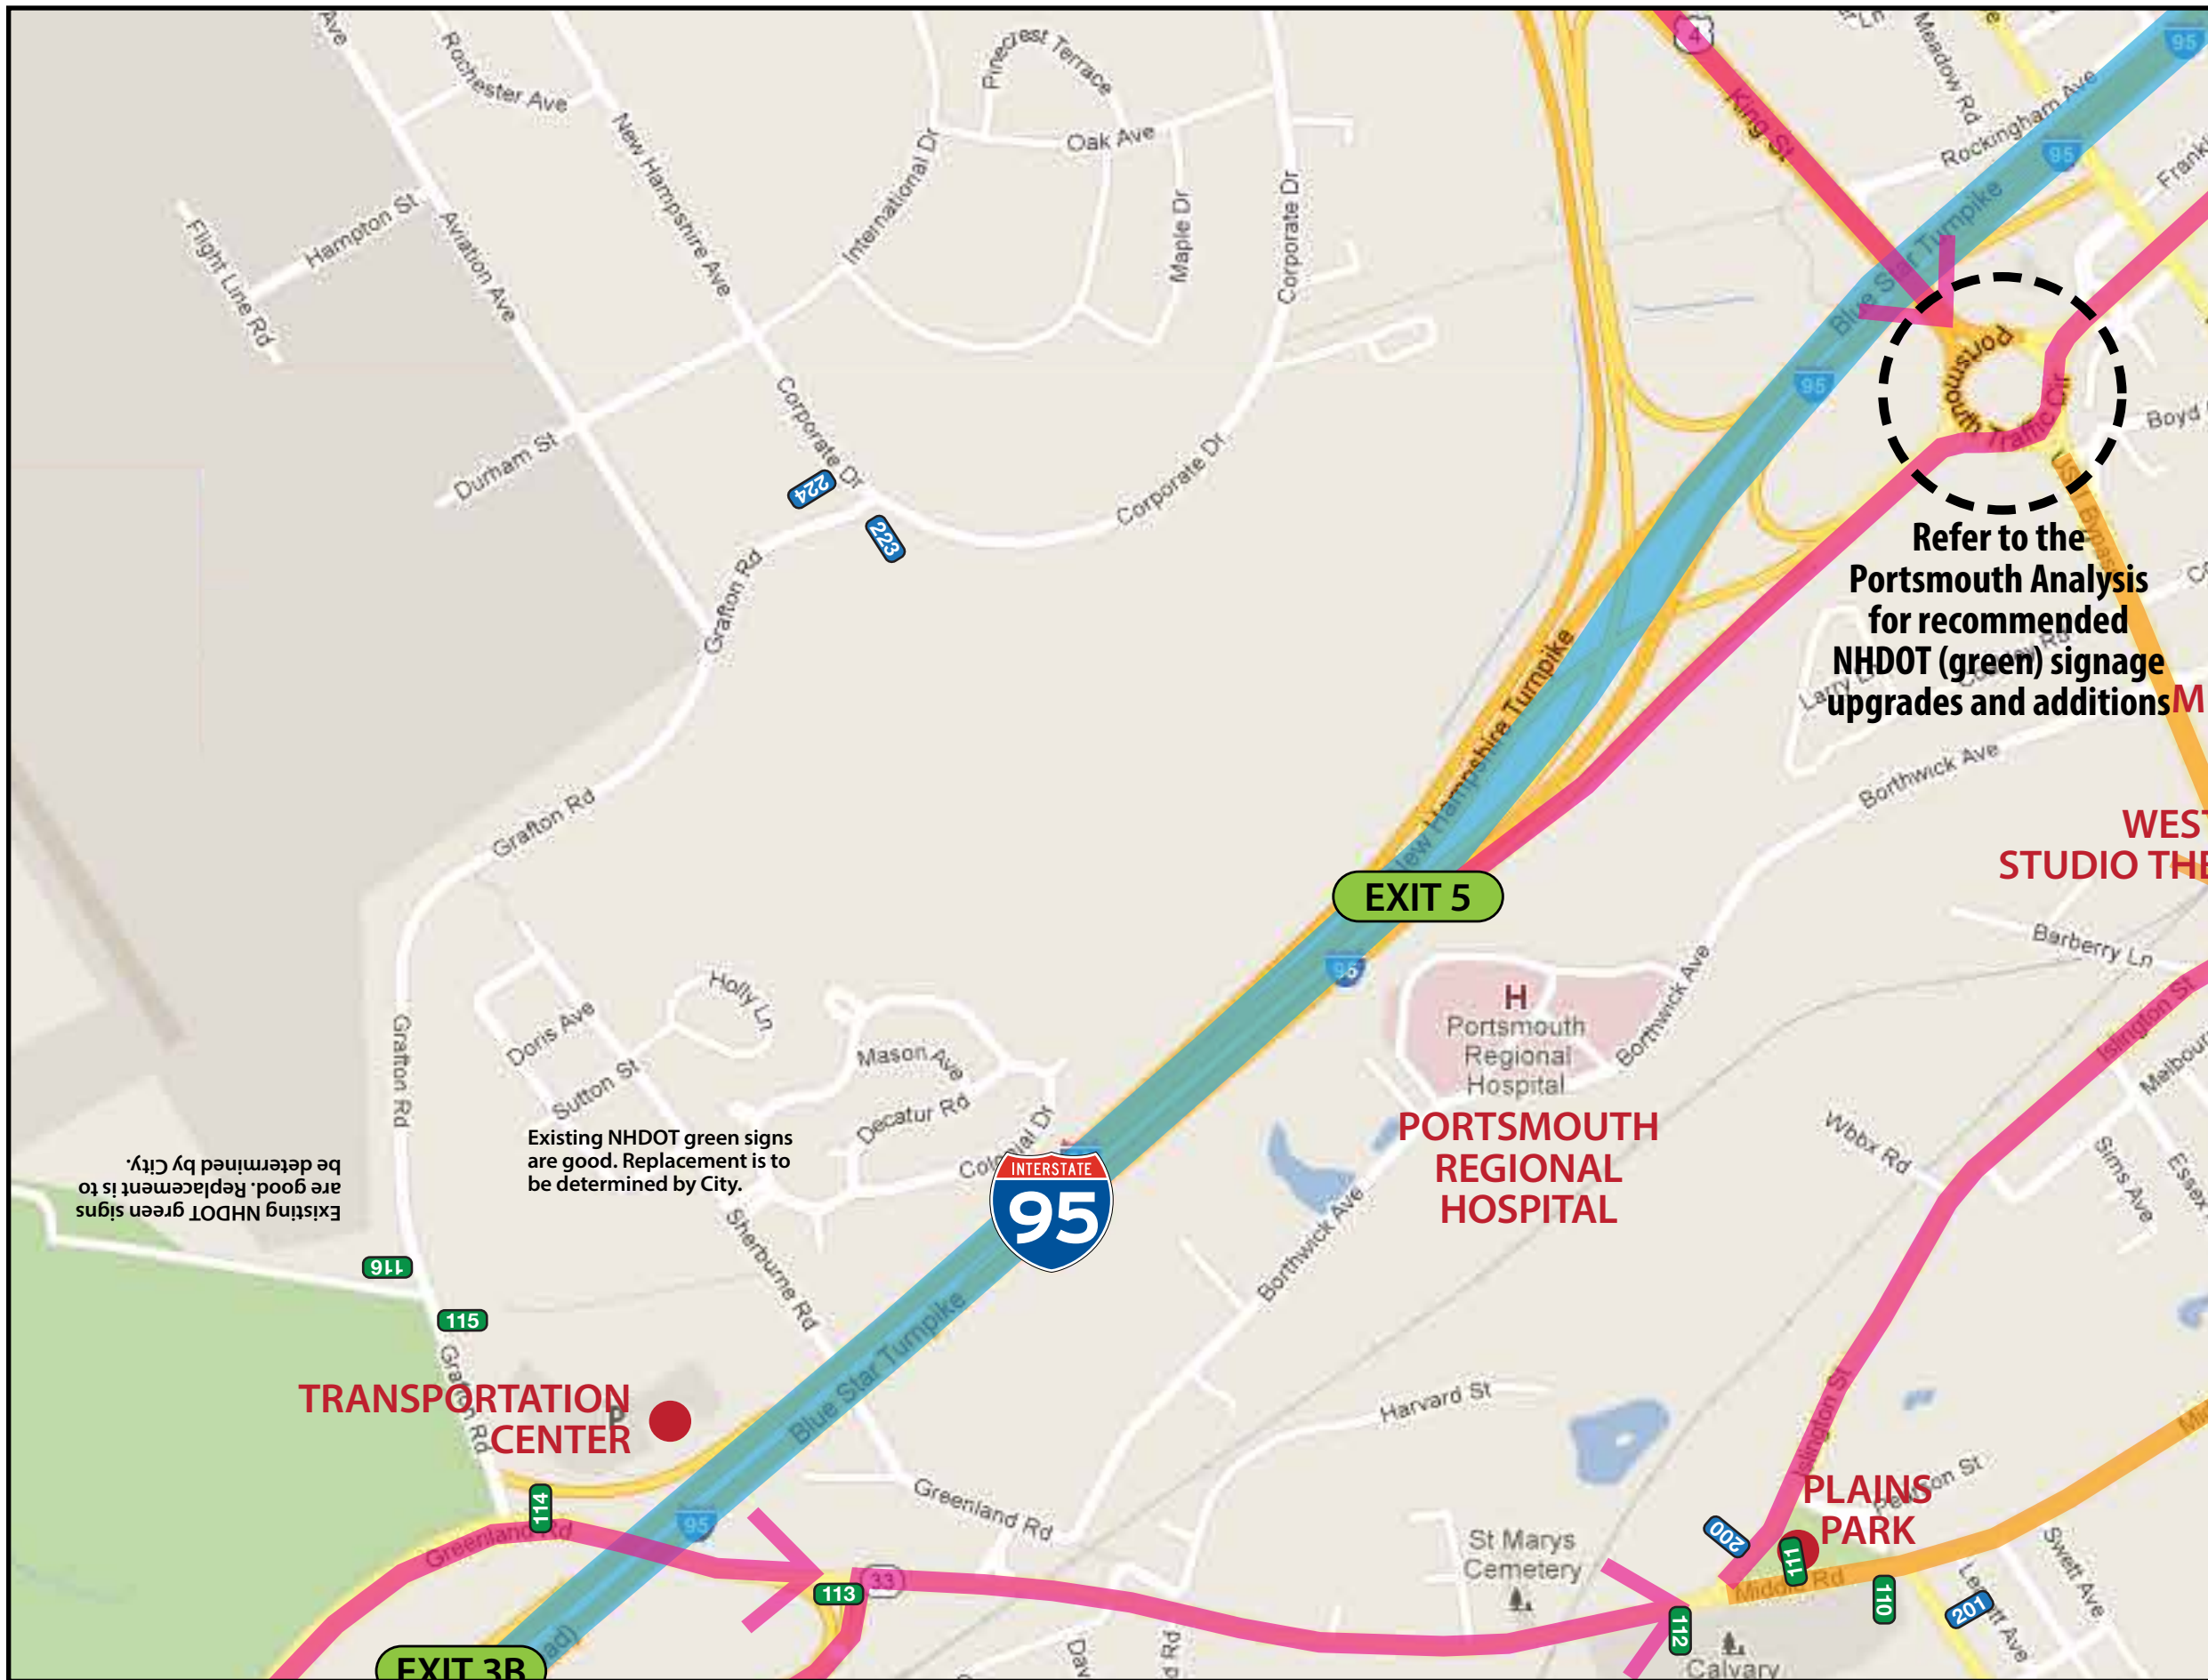

Existing NHDOT green signs are good. Replacement is to be determined by City.

Existing NHDOT green signs are good. Replacement is to be determined by City.

Refer to the Portsmouth Analysis for recommended NHDOT (green) signage upgrades and additions


SIGNAGE LEGEND	
001	Gateways
100	Directionals - 6" Text
200	Directionals - 4" Text
300	Directionals - 4" Text
400	Parking Lot Directional
500	Parking Lot Identification
600	Parking Lot Trailblazers

ENVIRONMENTS & EXPERIENCES

merje

120 North Church Street
Suite 208
West Chester, PA 19380
T 484. 266. 0648
www.merjedesign.com

SUBCONSULTANT	
DATE: 03/13/14	CLIENT / PROJECT: City of Portsmouth, NH Wayfinding & Signage System
DRAWN BY: GS	PROJECT NO.
<small>These drawings are meant for DESIGN INTENT ONLY and are not for construction. Contractor shall verify and be responsible for all dimensions and conditions of the job. Contractor shall be familiar with the site and conditions it presents. This office must be notified of any variations from the dimensions and conditions shown on this drawing. Shop drawings and details must be submitted to this office for approval prior to proceeding with fabrication. All copy shall be proofread by client and legal requirements checked by legal department.</small>	SHEET TITLE: Sign Location Plan
	SHEET NO.: SL.3

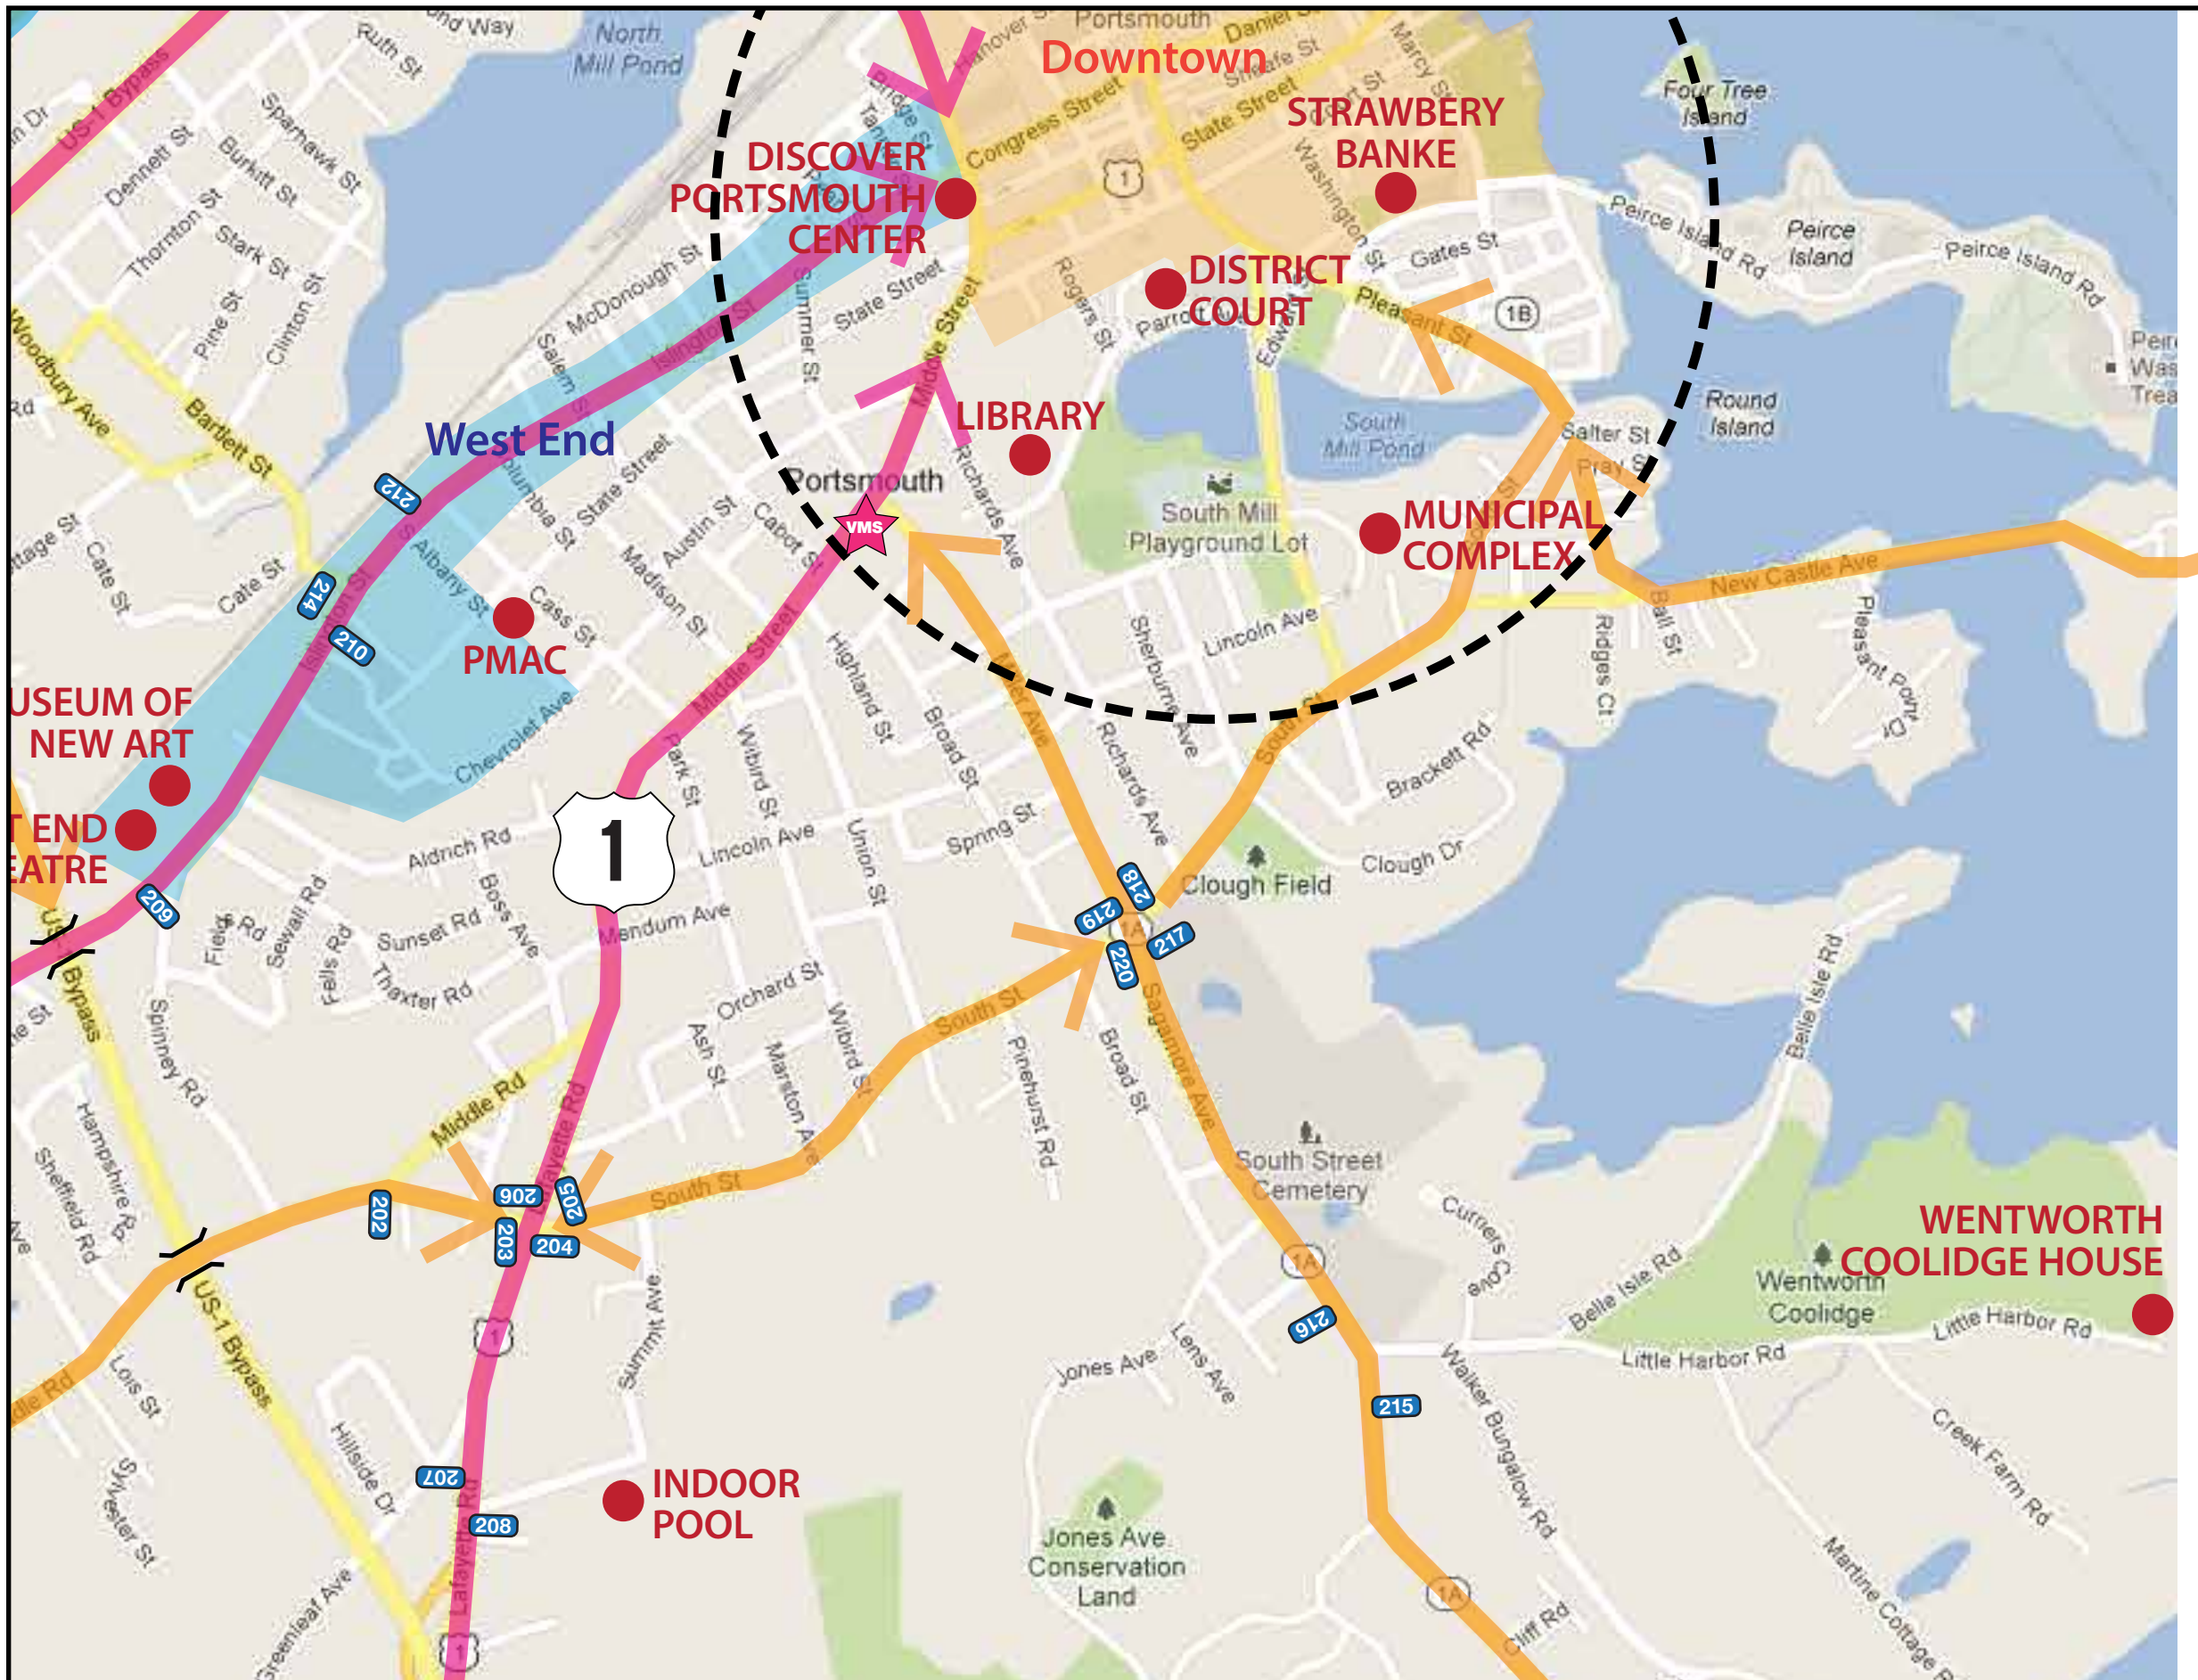


SIGNAGE LEGEND	
001	Gateways
100	Directionals - 6" Text
200	Directionals - 4" Text
300	Directionals - 4" Text
400	Parking Lot Directional
500	Parking Lot Identification
600	Parking Lot Trailblazers

ENVIRONMENTS & EXPERIENCES

merje

120 North Church Street
 Suite 208
 West Chester, PA 19380
 T 484. 266. 0648
 www.merjedesign.com

SUBCONSULTANT	
DATE: 03/13/14	CLIENT / PROJECT: City of Portsmouth, NH Wayfinding & Signage System
DRAWN BY: GS	PROJECT NO.
<small>These drawings are meant for DESIGN INTENT ONLY and are not for construction. Contractor shall verify and be responsible for all dimensions and conditions of the job. Contractor shall be familiar with the site and conditions it presents. This office must be notified of any variations from the dimensions and conditions shown on this drawing. Shop drawings and details must be submitted to this office for approval prior to proceeding with fabrication. All copy shall be proofread by client and legal requirements checked by legal department.</small>	SHEET TITLE: Sign Location Plan
	SHEET NO. SL.4
REVISIONS	

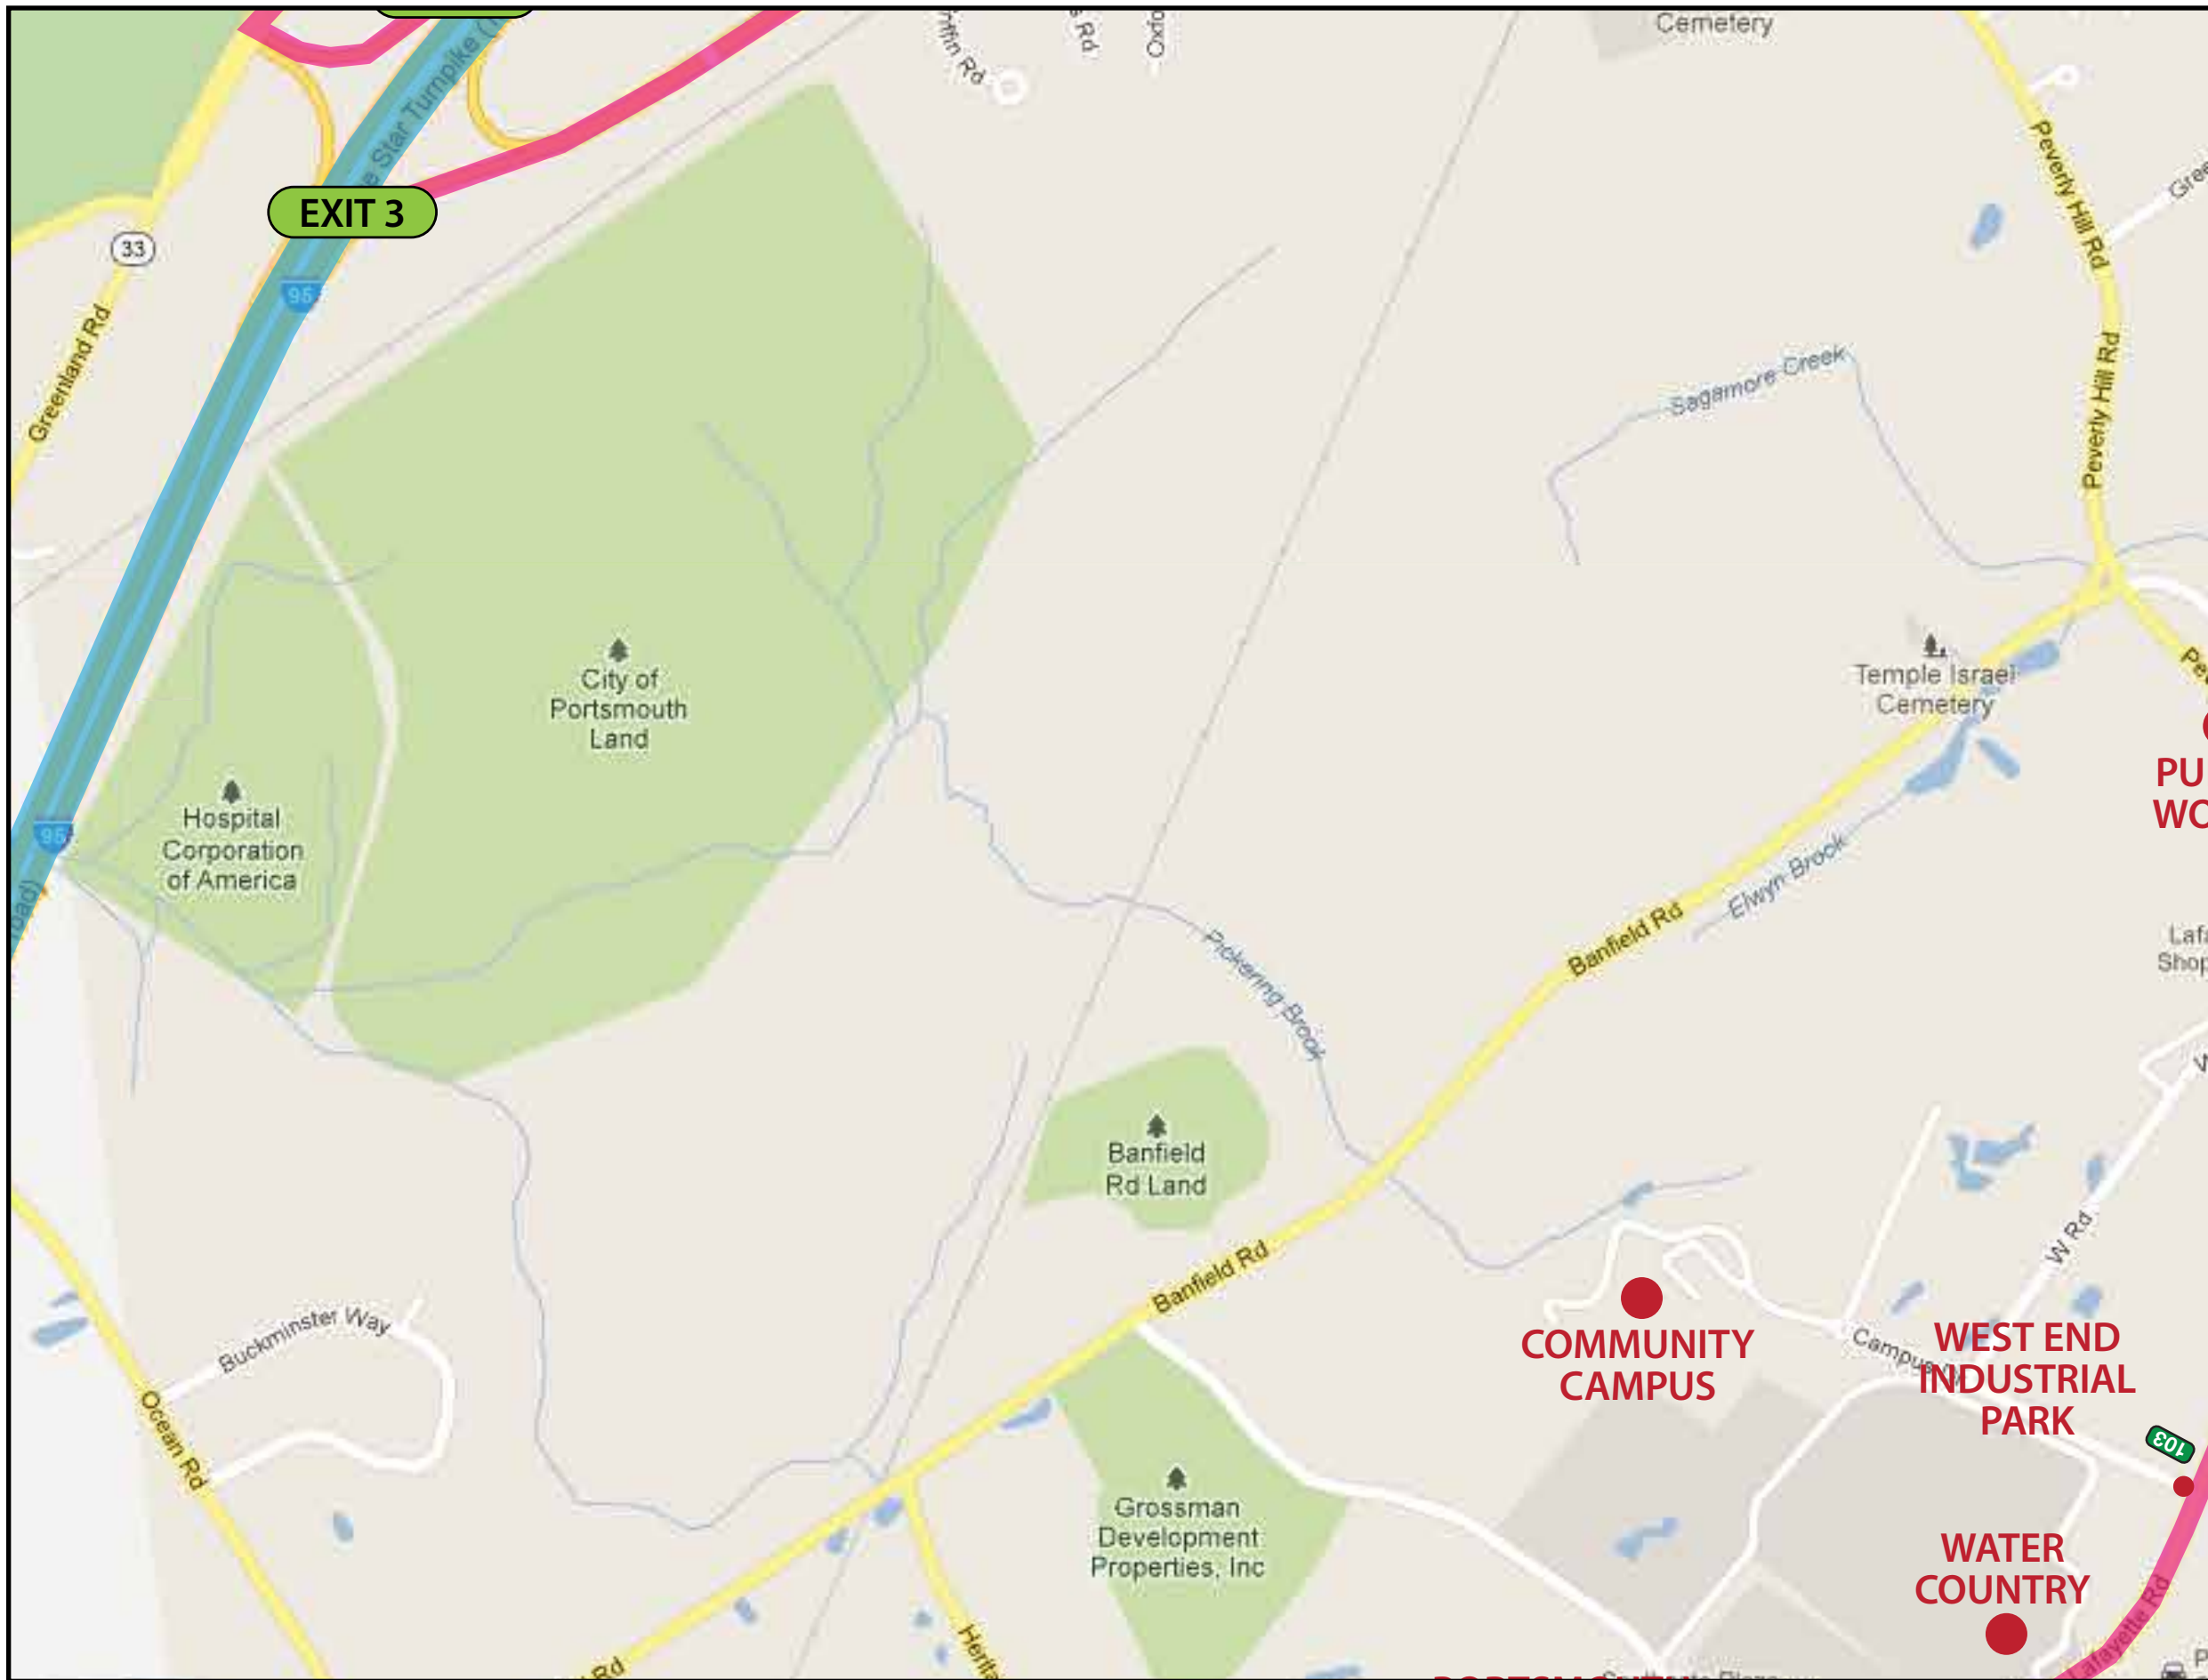

LEGEND

SIGNAGE LEGEND

- 001 Gateways
- 100 Directionals - 6" Text
- 200 Directionals - 4" Text
- 300 Directionals - 4" Text
- 400 Parking Lot Directional
- 500 Parking Lot Identification
- 600 Parking Lot Trailblazers

ENVIRONMENTS & EXPERIENCES

merJe

120 North Church Street
 Suite 208
 West Chester, PA 19380
 T 484. 266. 0648
 www.merjedesign.com

SUBCONSULTANT

DATE 03/13/14

DRAWN BY: GS

These drawings are meant for DESIGN INTENT ONLY and are not for construction. Contractor shall verify and be responsible for all dimensions and conditions of the job. Contractor shall be familiar with the site and conditions it presents. This office must be notified of any variations from the dimensions and conditions shown on this drawing. Shop drawings and details must be submitted to this office for approval prior to proceeding with fabrication. All copy shall be proofread by client and legal requirements checked by legal department.

REVISIONS

CLIENT / PROJECT
City of Portsmouth, NH
Wayfinding & Signage System


PROJECT NO.

SHEET TITLE

Sign Location Plan

SHEET NO.

SL.5

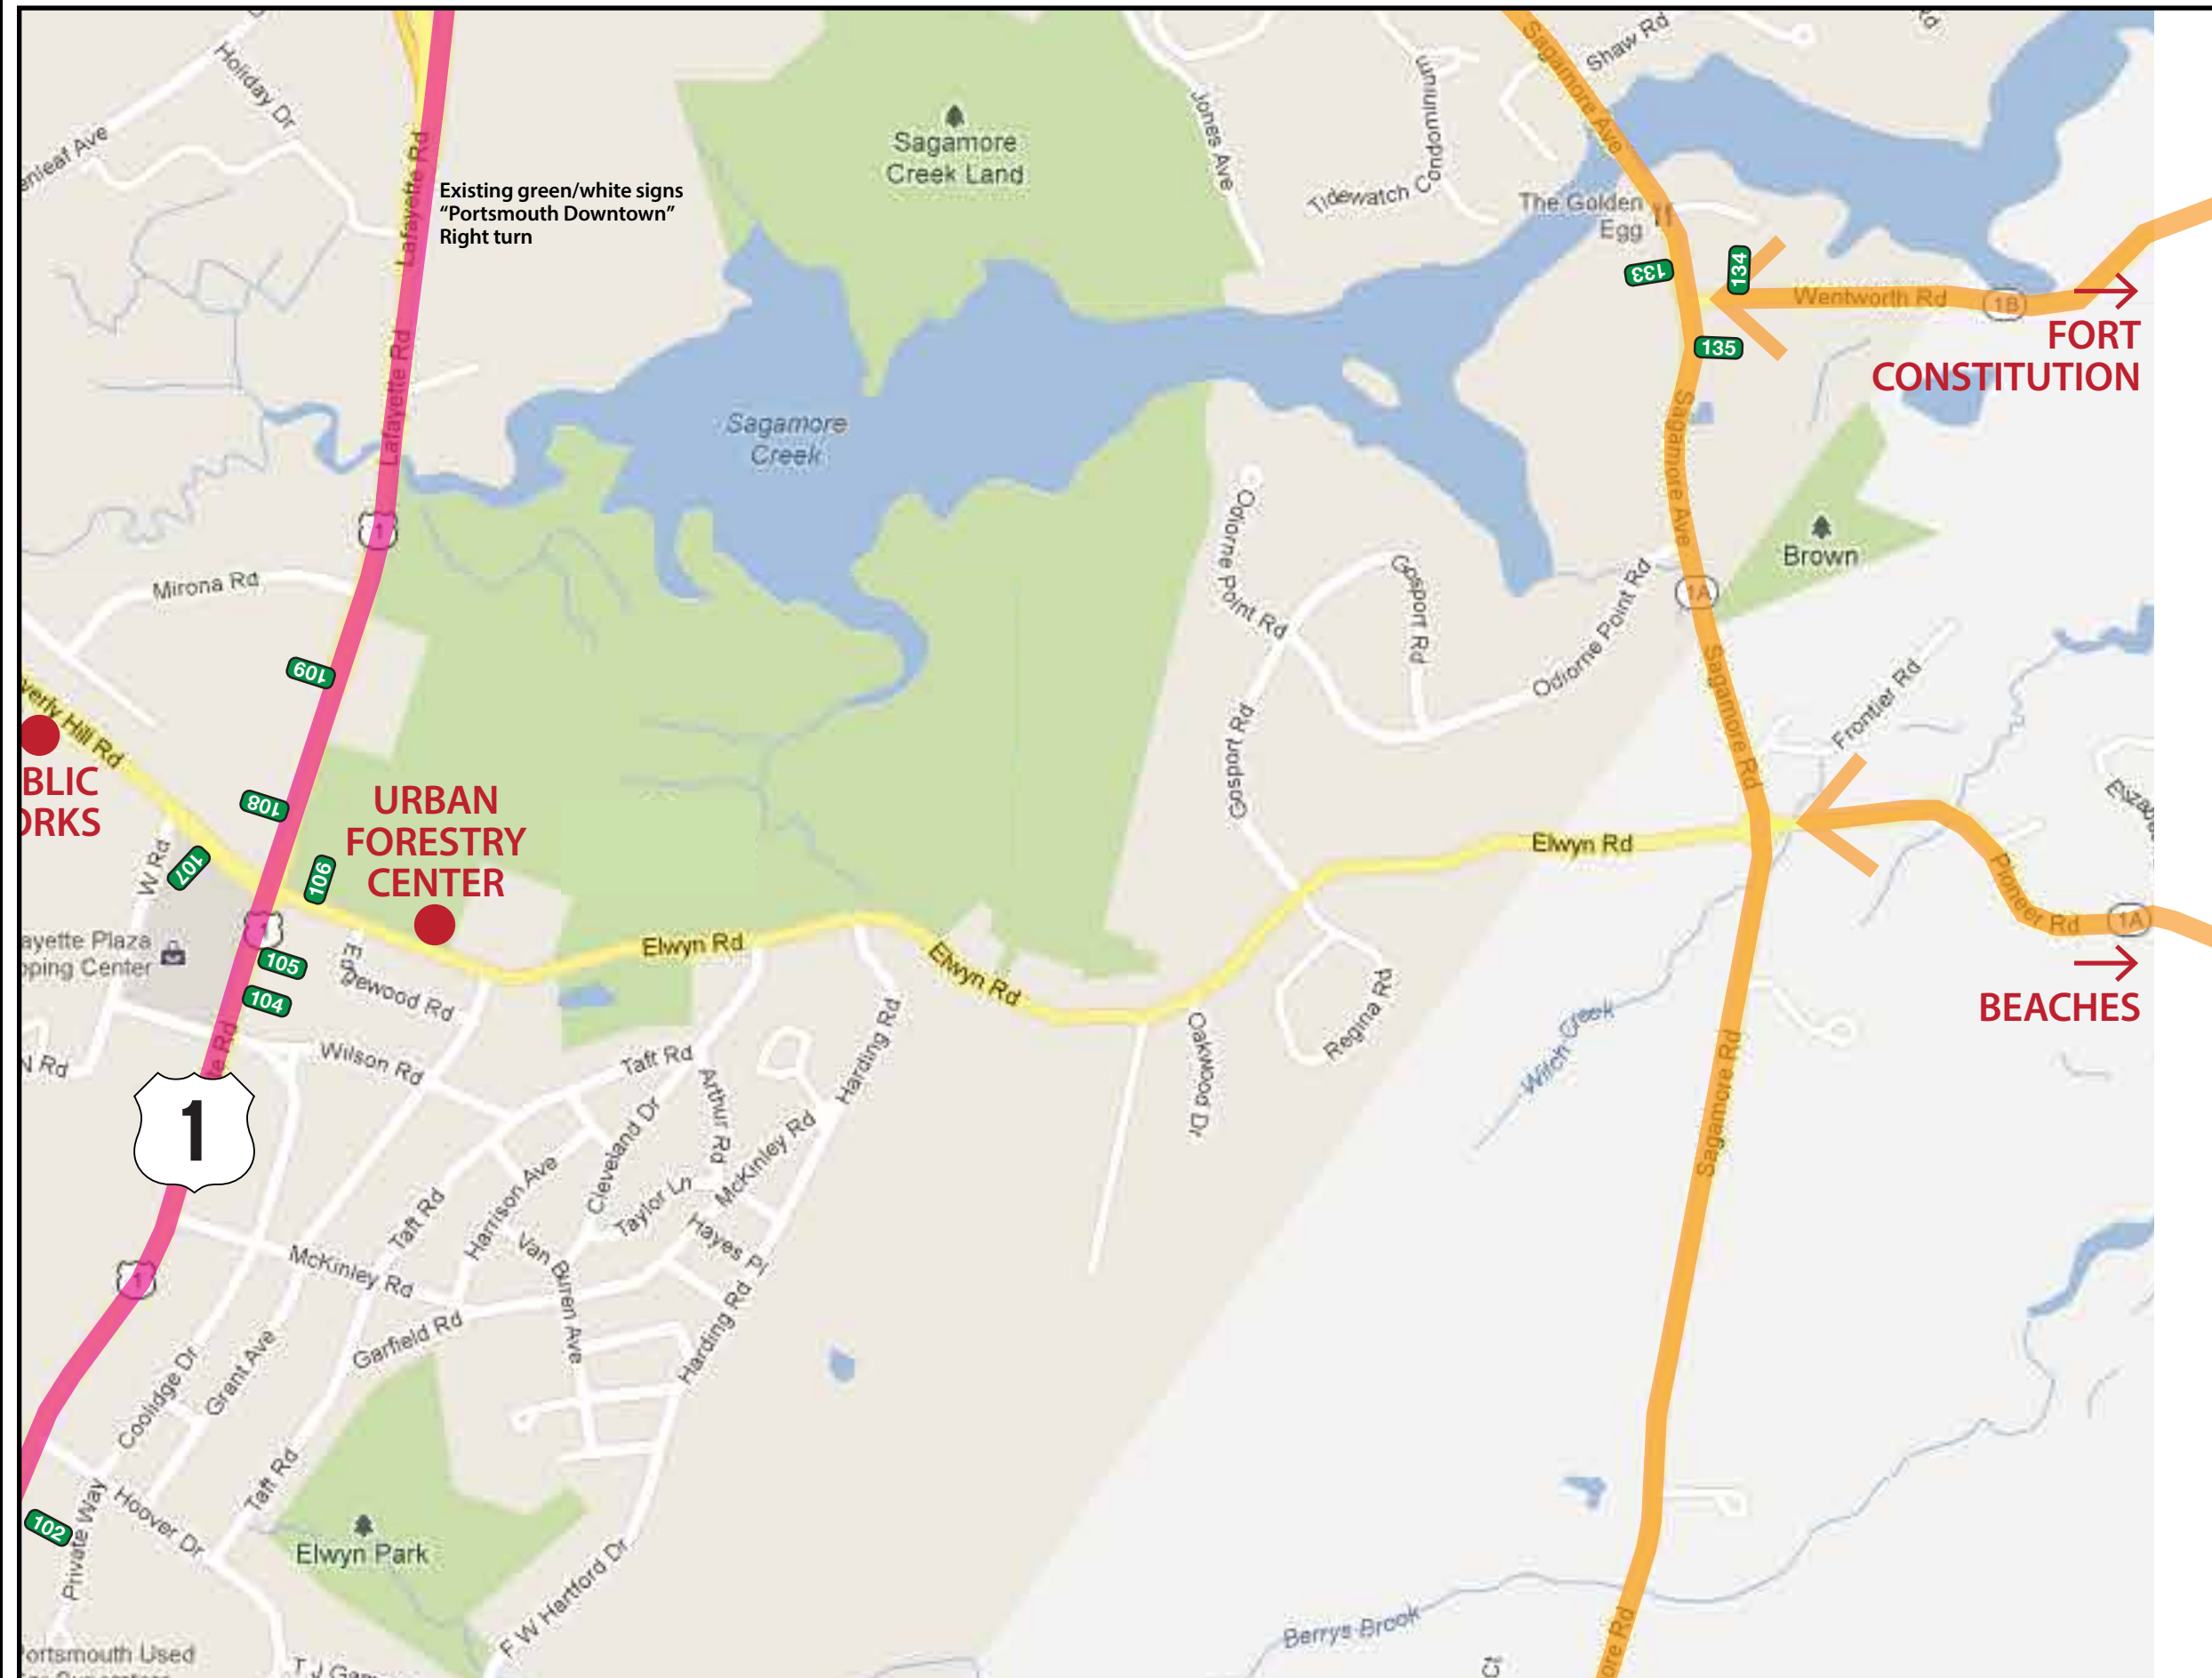

LEGEND

SIGNAGE LEGEND

- 001 Gateways
- 100 Directionals - 6" Text
- 200 Directionals - 4" Text
- 300 Directionals - 4" Text
- 400 Parking Lot Directional
- 500 Parking Lot Identification
- 600 Parking Lot Trailblazers

ENVIRONMENTS & EXPERIENCES

merje

120 North Church Street
 Suite 208
 West Chester, PA 19380
 T 484. 266. 0648
 www.merjedesign.com

SUBCONSULTANT

DATE 03/13/14

DRAWN BY: GS

These drawings are meant for DESIGN INTENT ONLY and are not for construction. Contractor shall verify and be responsible for all dimensions and conditions of the job. Contractor shall be familiar with the site and conditions it presents. This office must be notified of any variations from the dimensions and conditions shown on this drawing. Shop drawings and details must be submitted to this office for approval prior to proceeding with fabrication. All copy shall be proofread by client and legal requirements checked by legal department.

REVISIONS

CLIENT / PROJECT
City of Portsmouth, NH
Wayfinding & Signage System


PROJECT NO.

SHEET TITLE

Sign Location Plan

SHEET NO.

SL.6

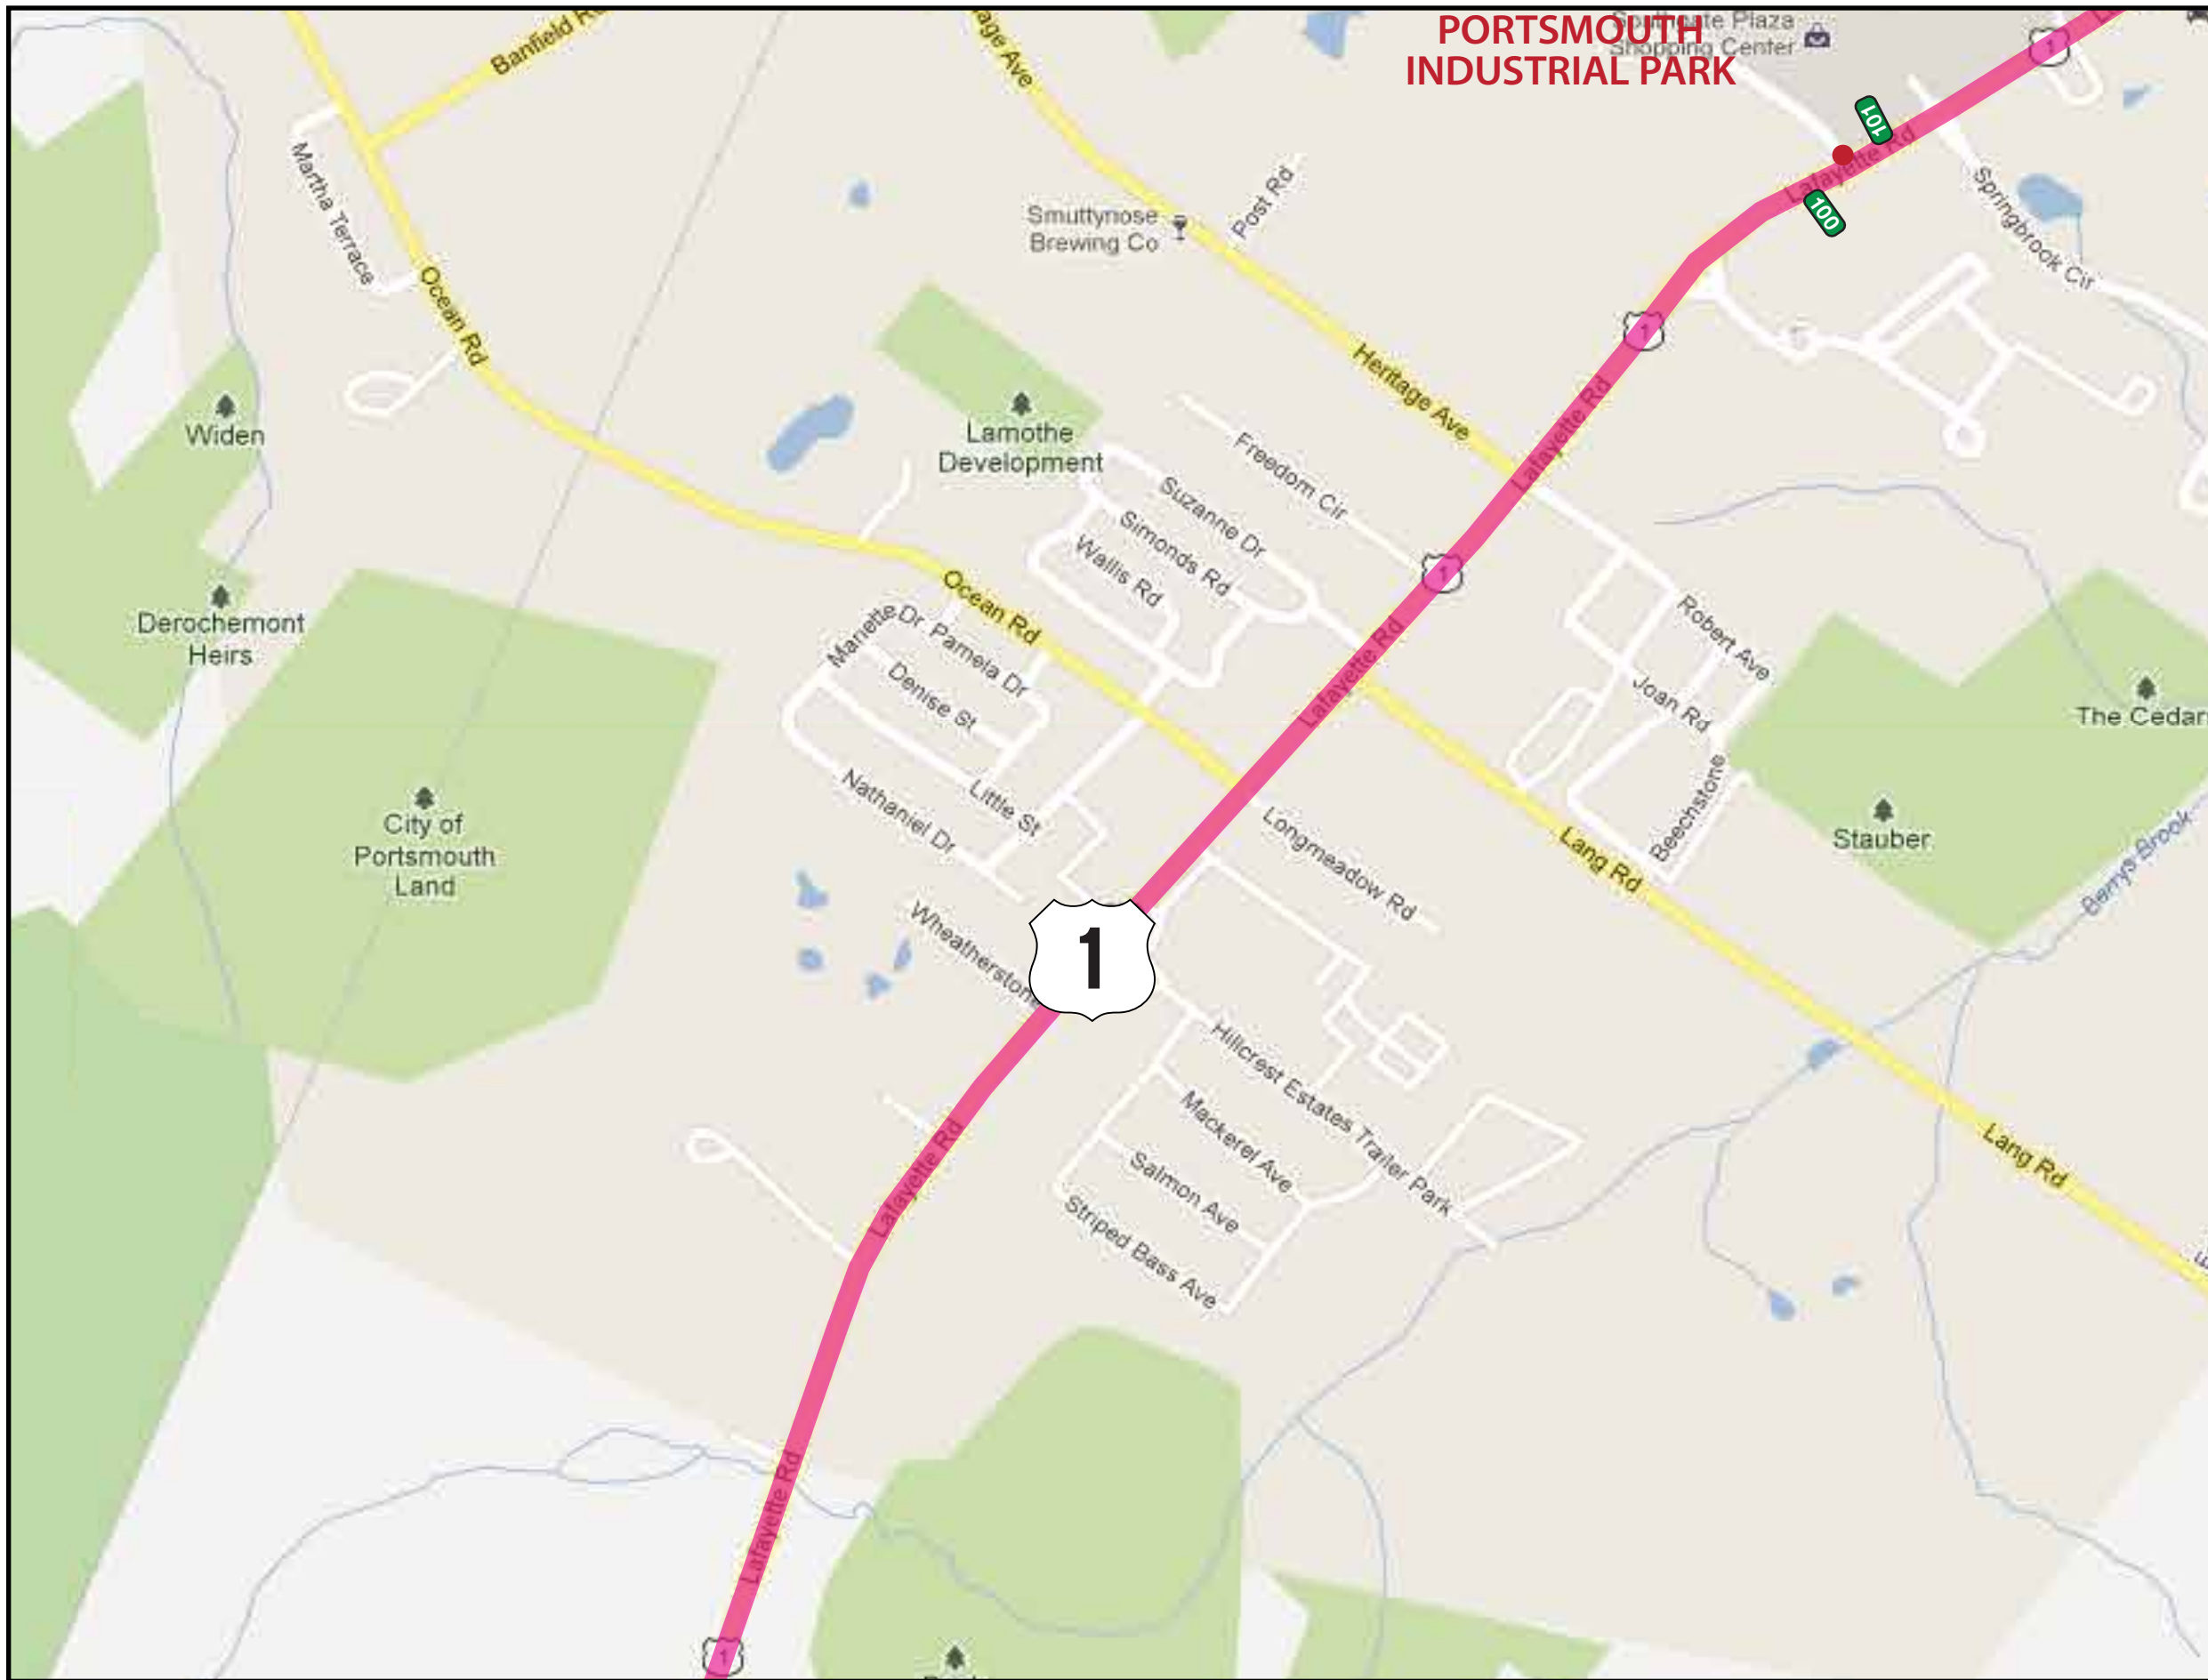


SIGNAGE LEGEND	
001	Gateways
100	Directionals - 6" Text
200	Directionals - 4" Text
300	Directionals - 4" Text
400	Parking Lot Directional
500	Parking Lot Identification
600	Parking Lot Trailblazers

ENVIRONMENTS & EXPERIENCES

merJe

120 North Church Street
 Suite 208
 West Chester, PA 19380
 T 484. 266. 0648
 www.merjedesign.com

SUBCONSULTANT	
DATE: 03/13/14	CLIENT / PROJECT: City of Portsmouth, NH Wayfinding & Signage System
DRAWN BY: GS	PROJECT NO.
<small>These drawings are meant for DESIGN INTENT ONLY and are not for construction. Contractor shall verify and be responsible for all dimensions and conditions of the job. Contractor shall be familiar with the site and conditions it presents. This office must be notified of any variations from the dimensions and conditions shown on this drawing. Shop drawings and details must be submitted to this office for approval prior to proceeding with fabrication. All copy shall be proofread by client and legal requirements checked by legal department.</small>	SHEET TITLE: Sign Location Plan
	REVISIONS

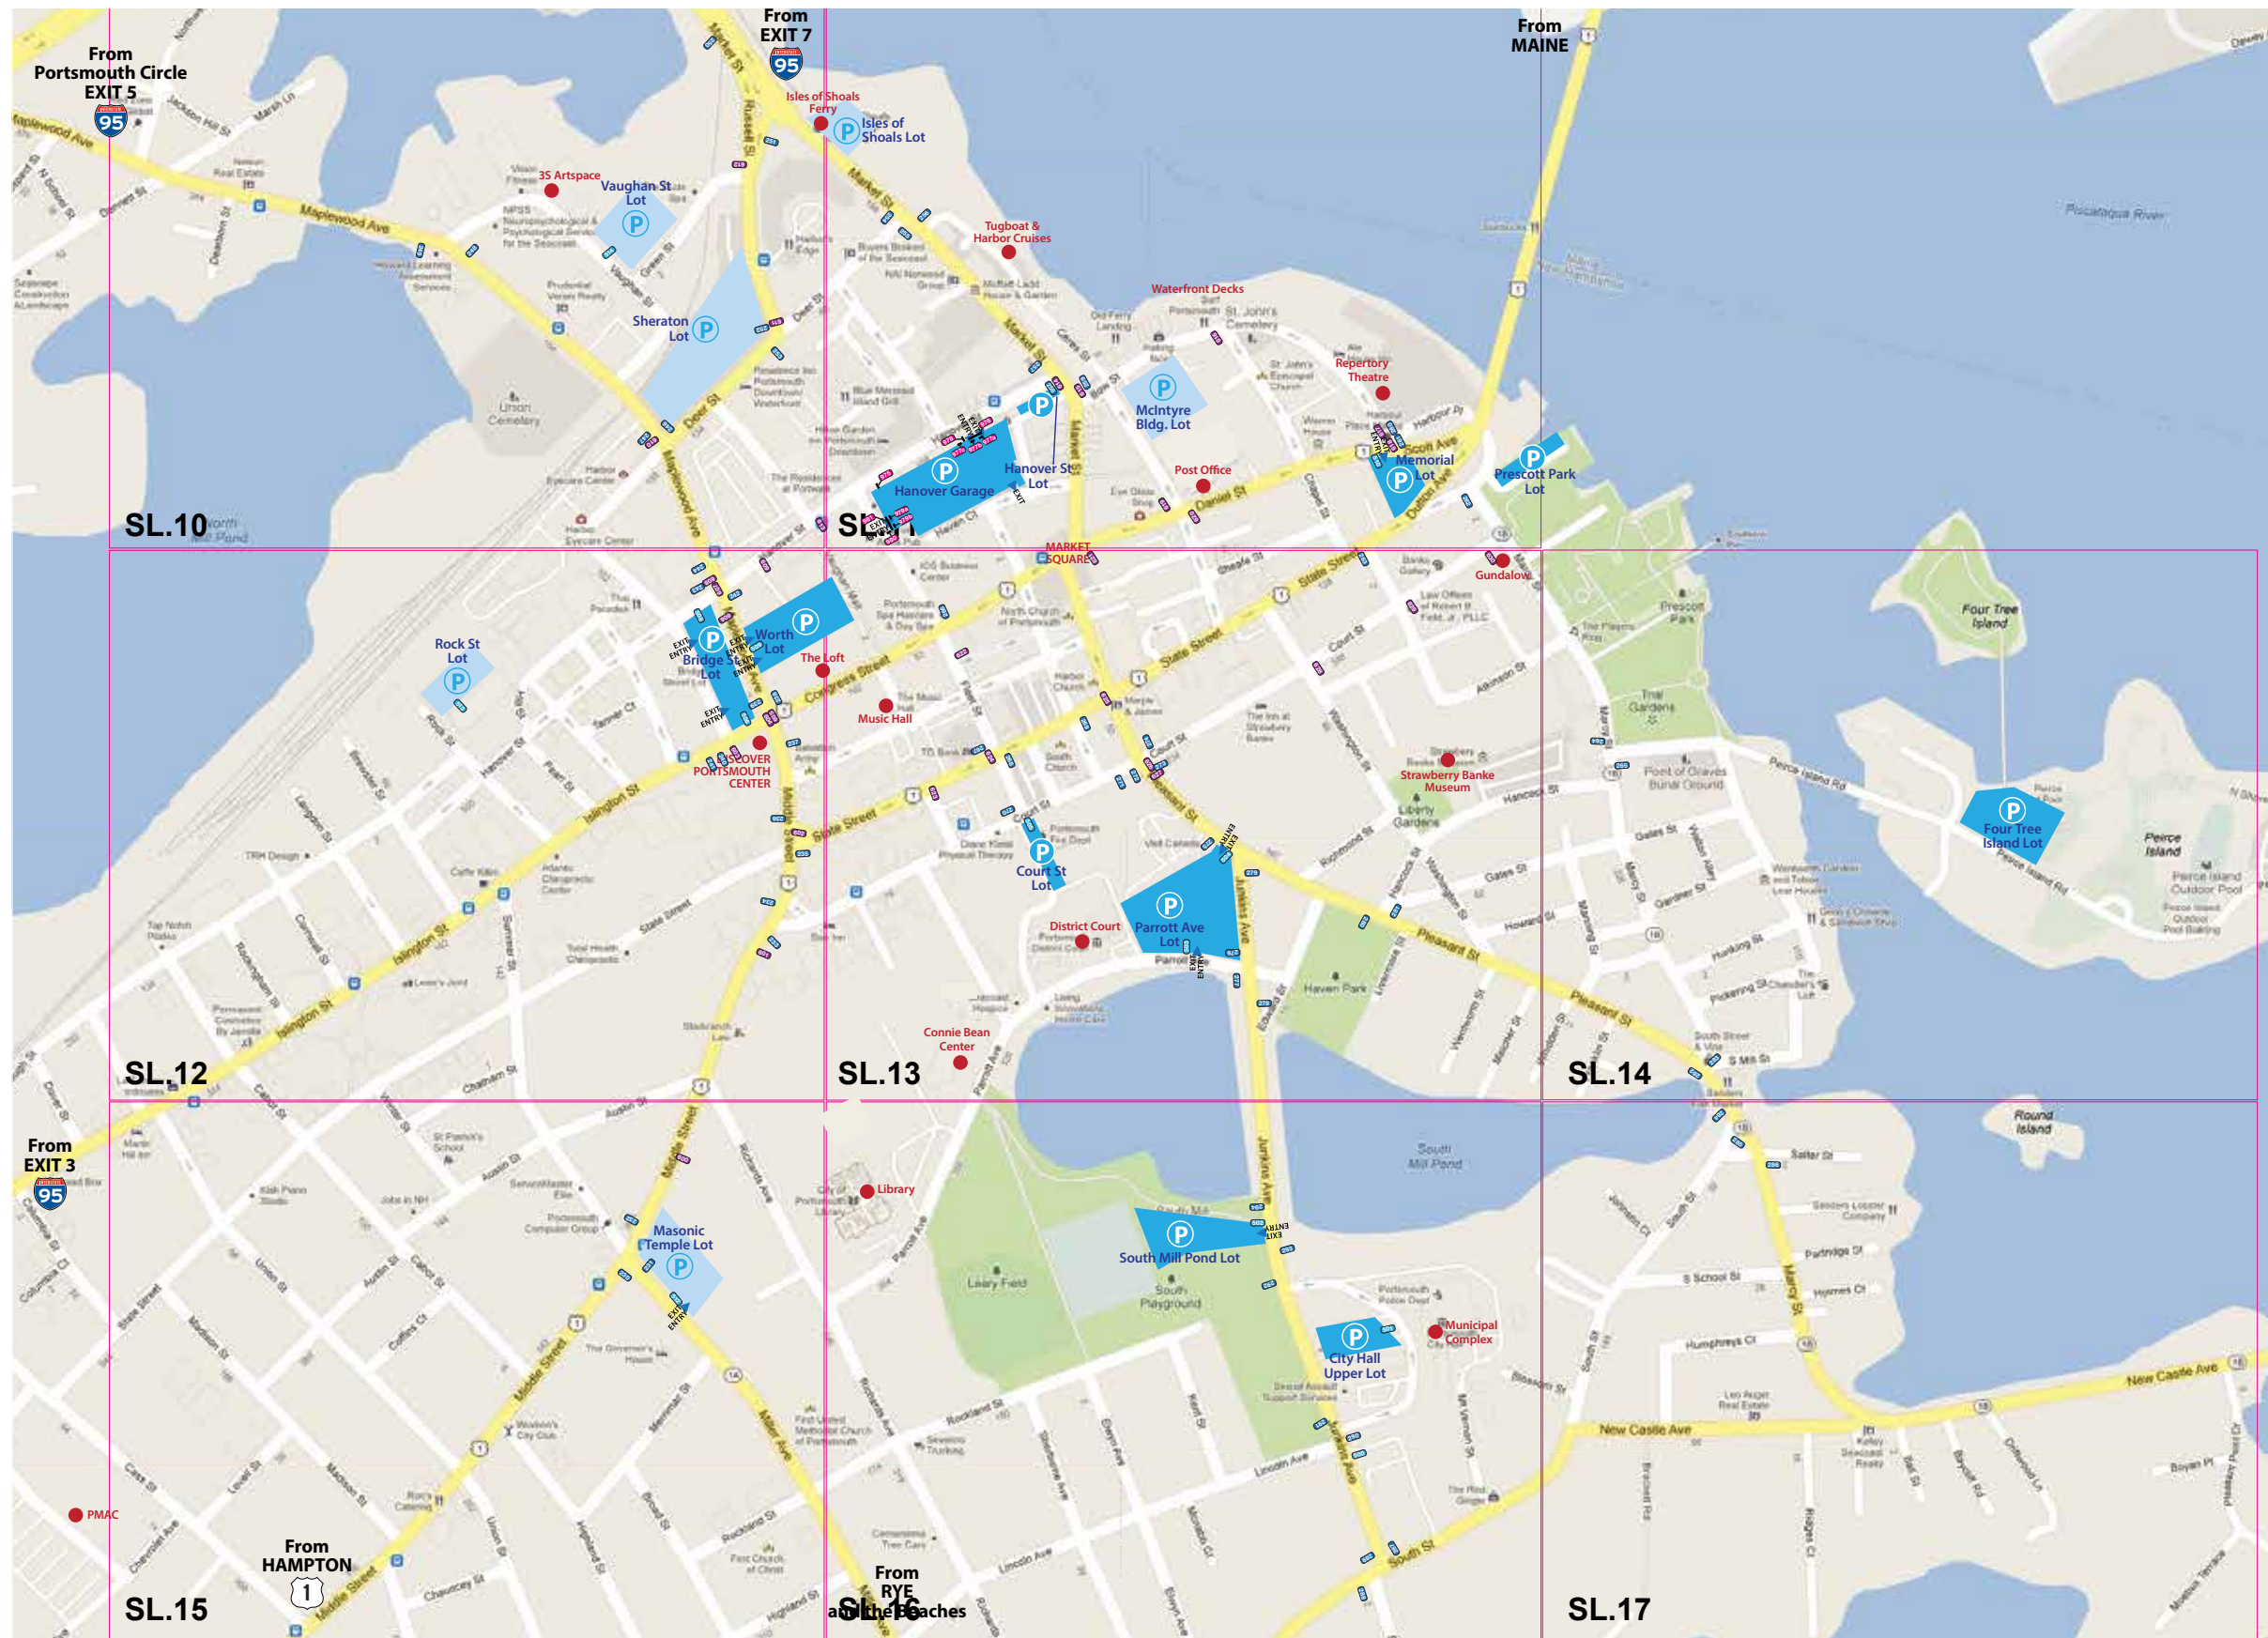

LEGEND

SIGNAGE LEGEND

- 001** Gateways
- 100** Directionals - 6" Text
- 200** Directionals - 4" Text
- 300** Directionals - 4" Text
- 400** Parking Lot Directional
- 500** Parking Lot Identification
- 600** Parking Lot Trailblazers

ENVIRONMENTS & EXPERIENCES

merJe

120 North Church Street
 Suite 208
 West Chester, PA 19380
 T 484. 266. 0648
www.merjedesign.com

SUBCONSULTANT

DATE 03/13/14

DRAWN BY: GS

These drawings are meant for DESIGN INTENT ONLY and are not for construction. Contractor shall verify and be responsible for all dimensions and conditions of the job. Contractor shall be familiar with the site and conditions it presents. This office must be notified of any variations from the dimensions and conditions shown on this drawing. Shop drawings and details must be submitted to this office for approval prior to proceeding with fabrication. All copy shall be proofread by client and legal requirements checked by legal department.

CLIENT / PROJECT
City of Portsmouth, NH
Wayfinding & Signage System

PROJECT NO.


SHEET TITLE

KEY PLAN
Downtown Map

REVISIONS

SHEET NO.

KEY

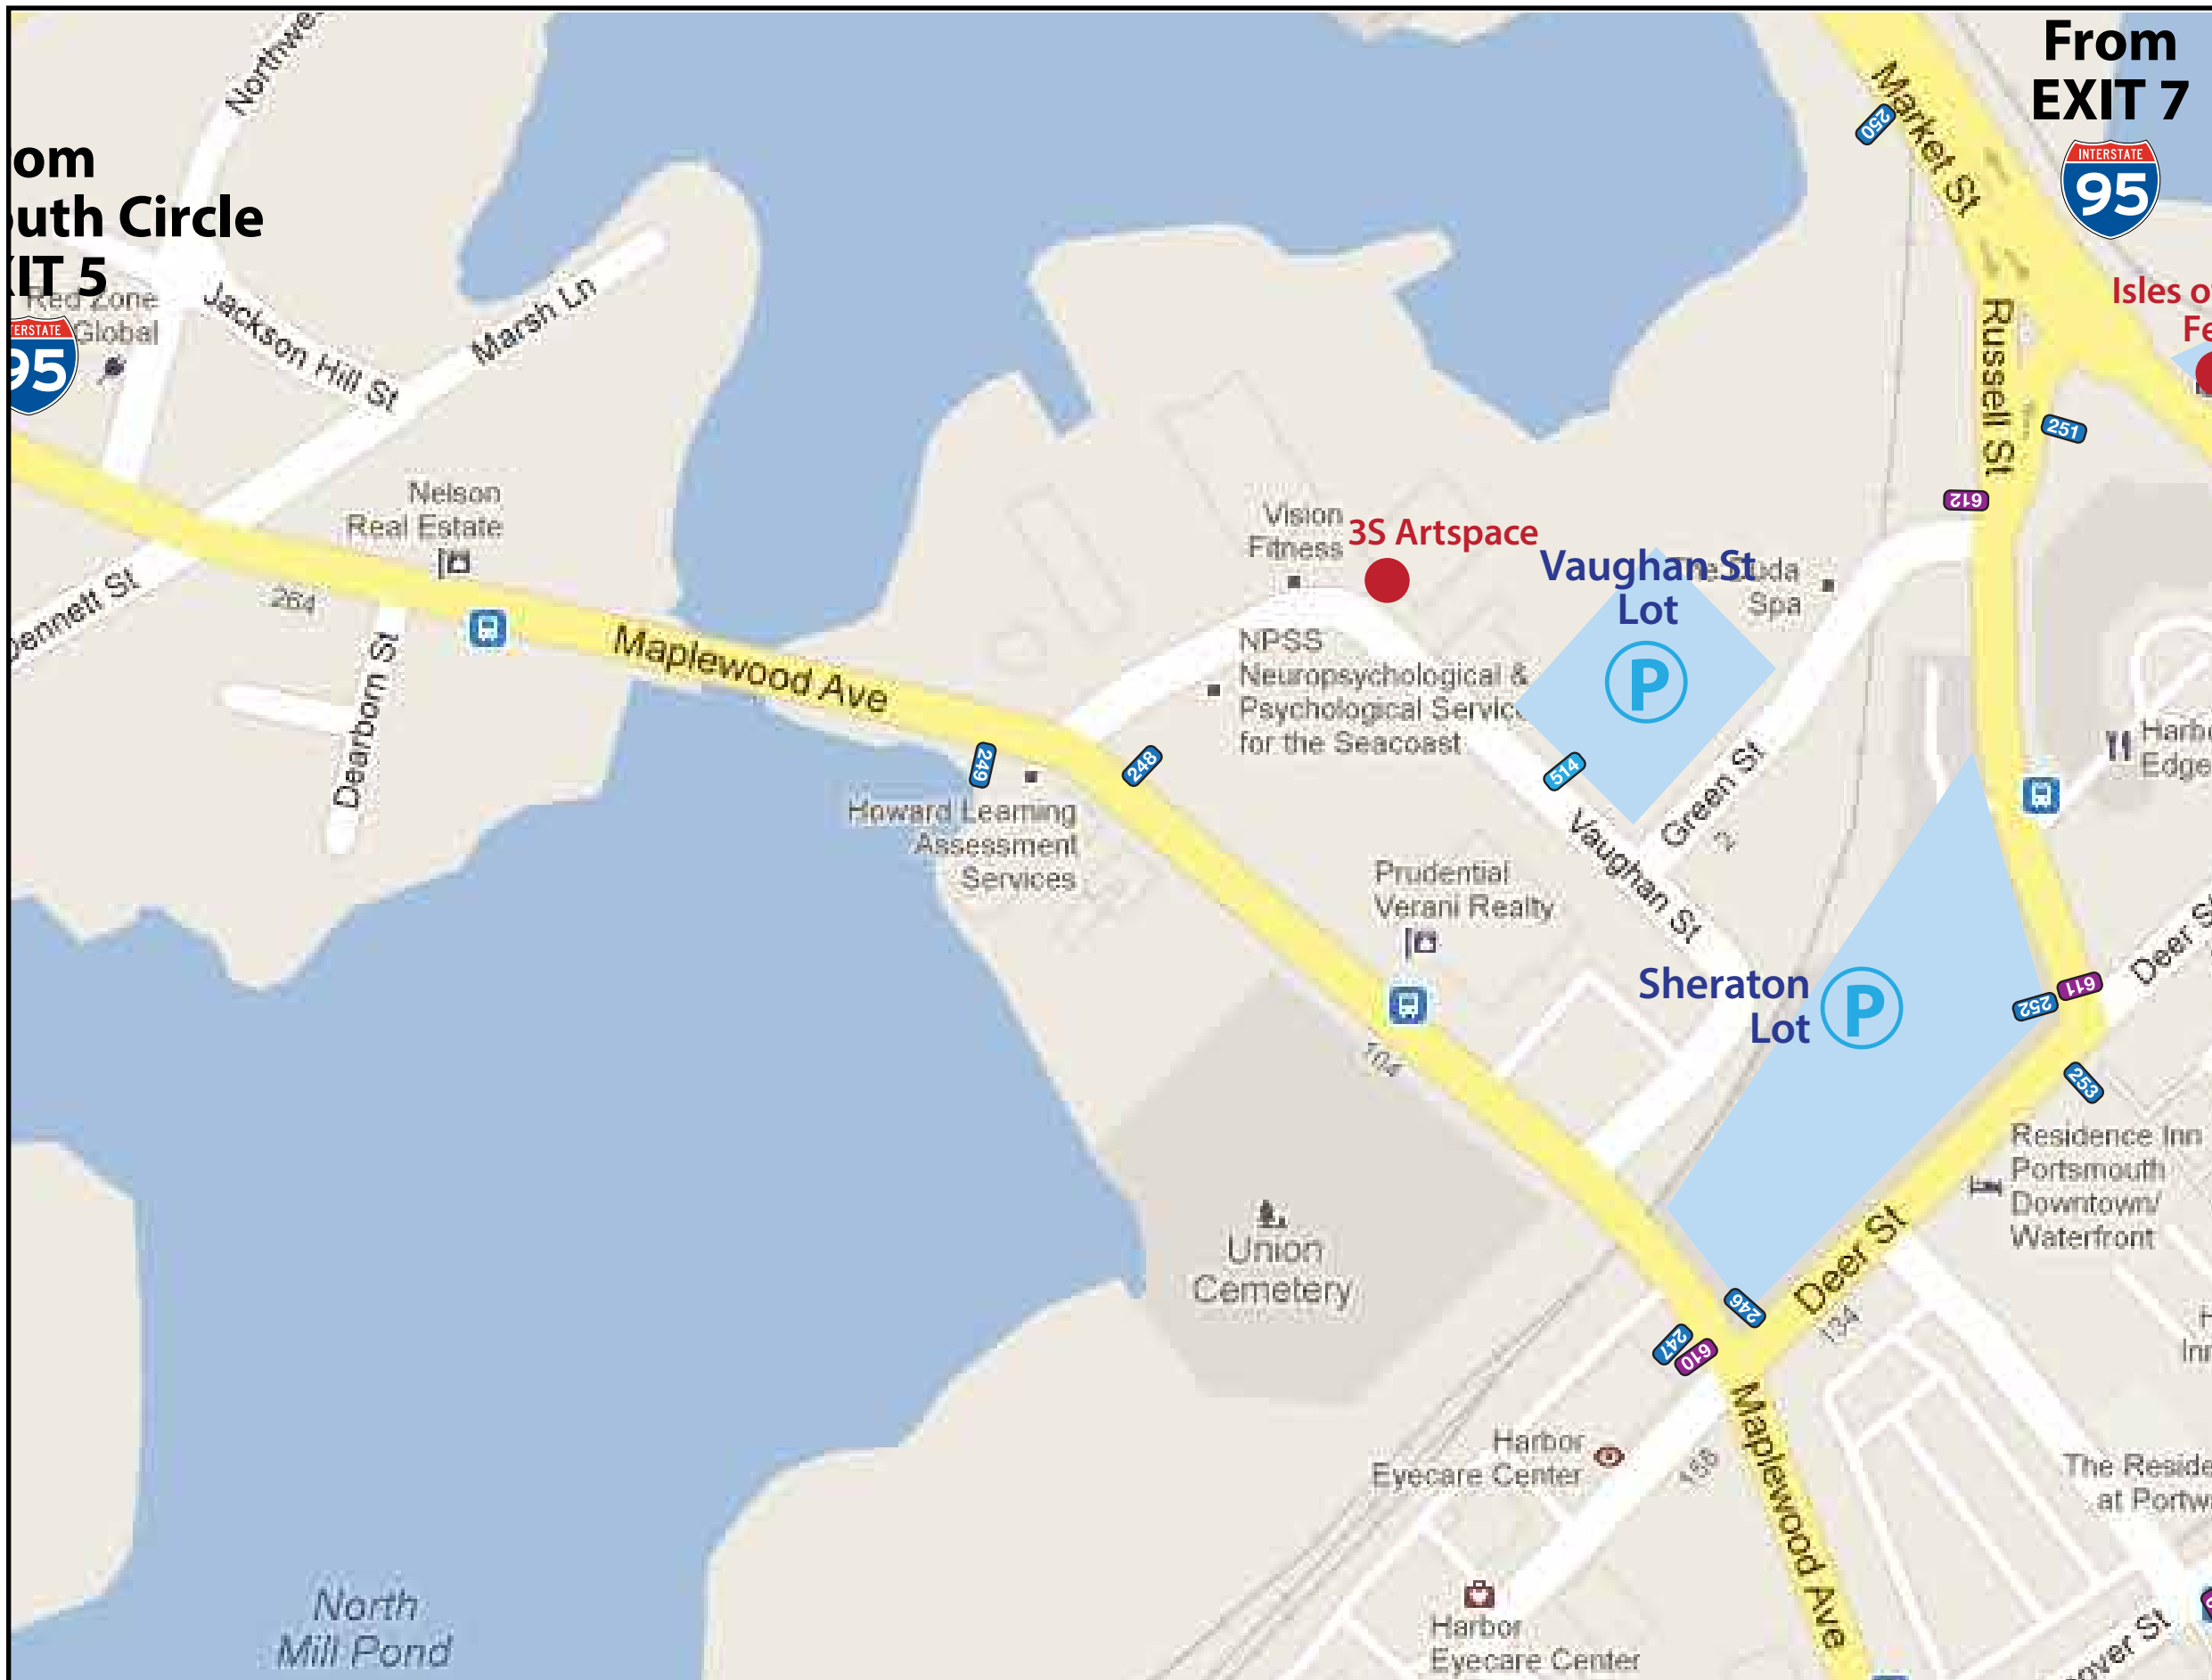

From
South Circle
EXIT 5

From
EXIT 7

LEGEND

SIGNAGE LEGEND

- 001 Gateways
- 100 Directionals - 6" Text
- 200 Directionals - 4" Text
- 300 Directionals - 4" Text
- 400 Parking Lot Directional
- 500 Parking Lot Identification
- 600 Parking Lot Trailblazers


ENVIRONMENTS & EXPERIENCES

merJe

120 North Church Street
Suite 208
West Chester, PA 19380
T 484. 266. 0648
www.merjedesign.com

SUBCONSULTANT

DATE	03/13/14	CLIENT / PROJECT
DRAWN BY:	GS	City of Portsmouth, NH Wayfinding & Signage System
These drawings are meant for DESIGN INTENT ONLY and are not for construction. Contractor shall verify and be responsible for all dimensions and conditions of the job. Contractor shall be familiar with the site and conditions it presents. This office must be notified of any variations from the dimensions and conditions shown on this drawing. Shop drawings and details must be submitted to this office for approval prior to proceeding with fabrication. All copy shall be proofread by client and legal requirements checked by legal department.		
PROJECT NO.	SHEET TITLE	
	Sign Location Plan	
REVISIONS	SHEET NO.	
	SL.10	

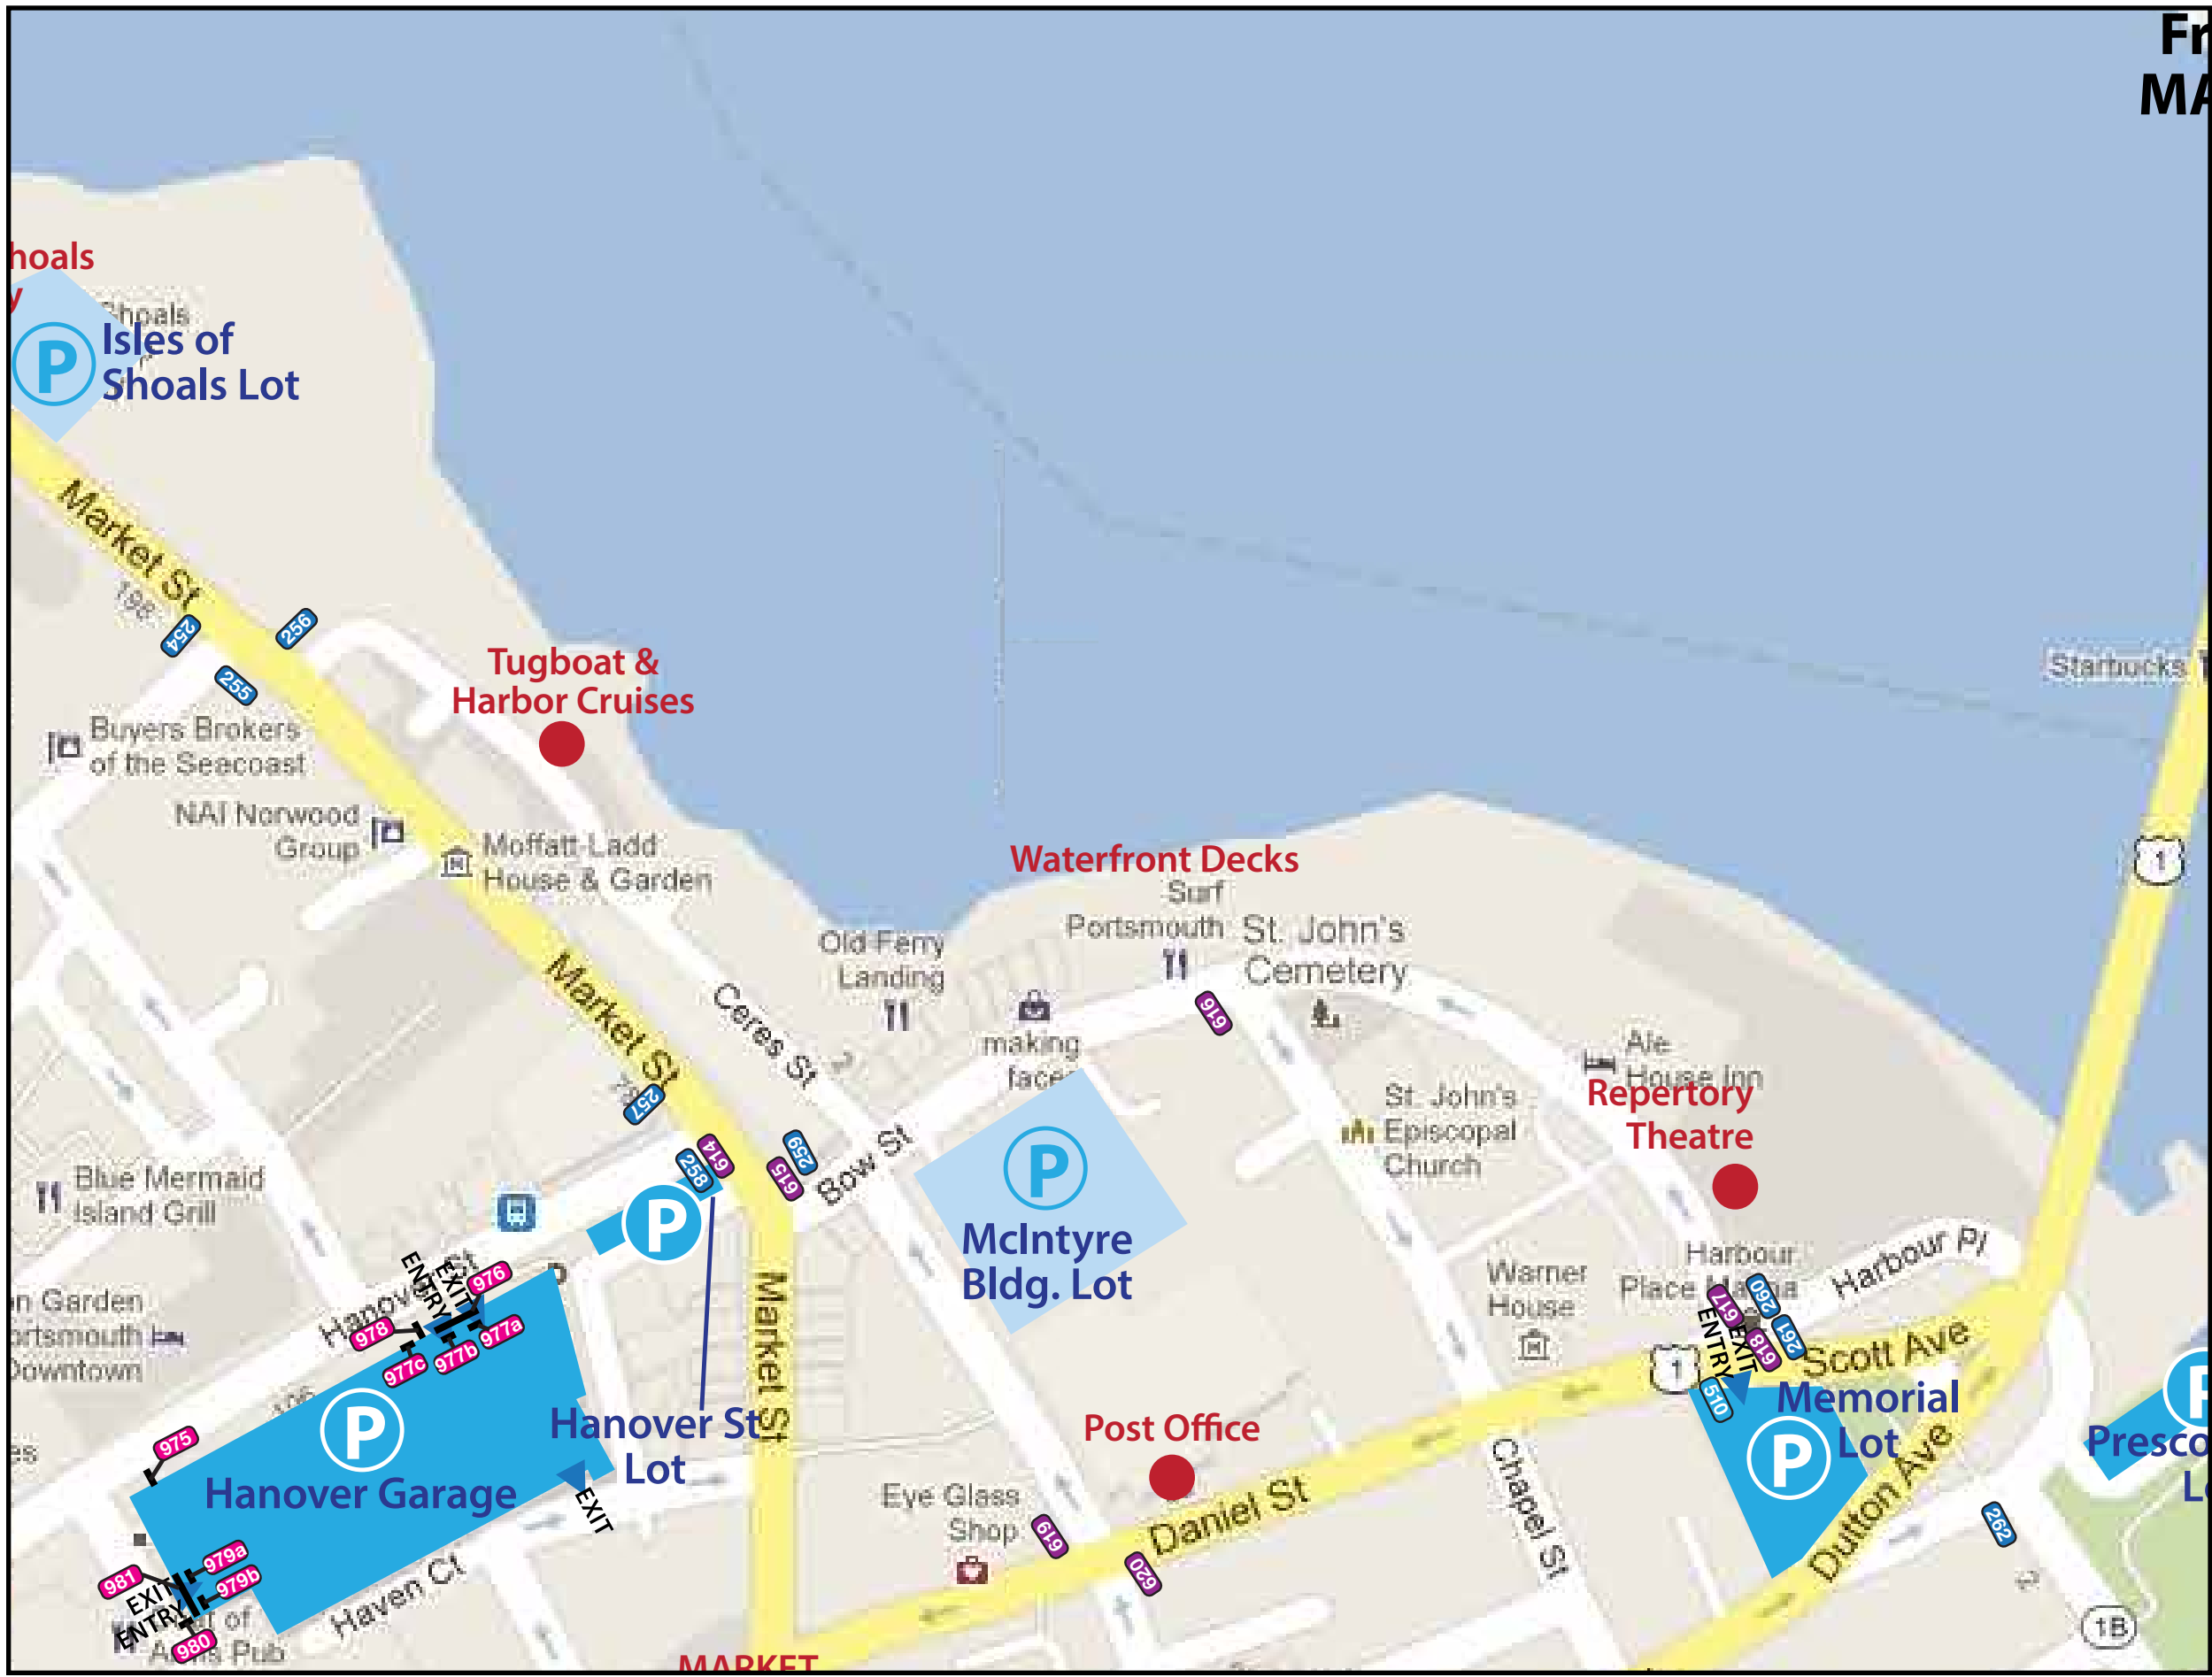

LEGEND


SIGNAGE LEGEND	
001	Gateways
100	Directionals - 6" Text
200	Directionals - 4" Text
300	Directionals - 4" Text
400	Parking Lot Directional
500	Parking Lot Identification
600	Parking Lot Trailblazers

ENVIRONMENTS & EXPERIENCES

merje

120 North Church Street
Suite 208
West Chester, PA 19380
T 484. 266. 0648
www.merjedesign.com

SUBCONSULTANT	
DATE: 03/13/14	CLIENT / PROJECT: City of Portsmouth, NH Wayfinding & Signage System
DRAWN BY: GS	PROJECT NO.
<p>These drawings are meant for DESIGN INTENT ONLY and are not for construction. Contractor shall verify and be responsible for all dimensions and conditions of the job. Contractor shall be familiar with the site and conditions it presents. This office must be notified of any variations from the dimensions and conditions shown on this drawing. Shop drawings and details must be submitted to this office for approval prior to proceeding with fabrication. All copy shall be proofread by client and legal requirements checked by legal department.</p>	SHEET TITLE: Sign Location Plan
	SHEET NO.: SL.11
REVISIONS	

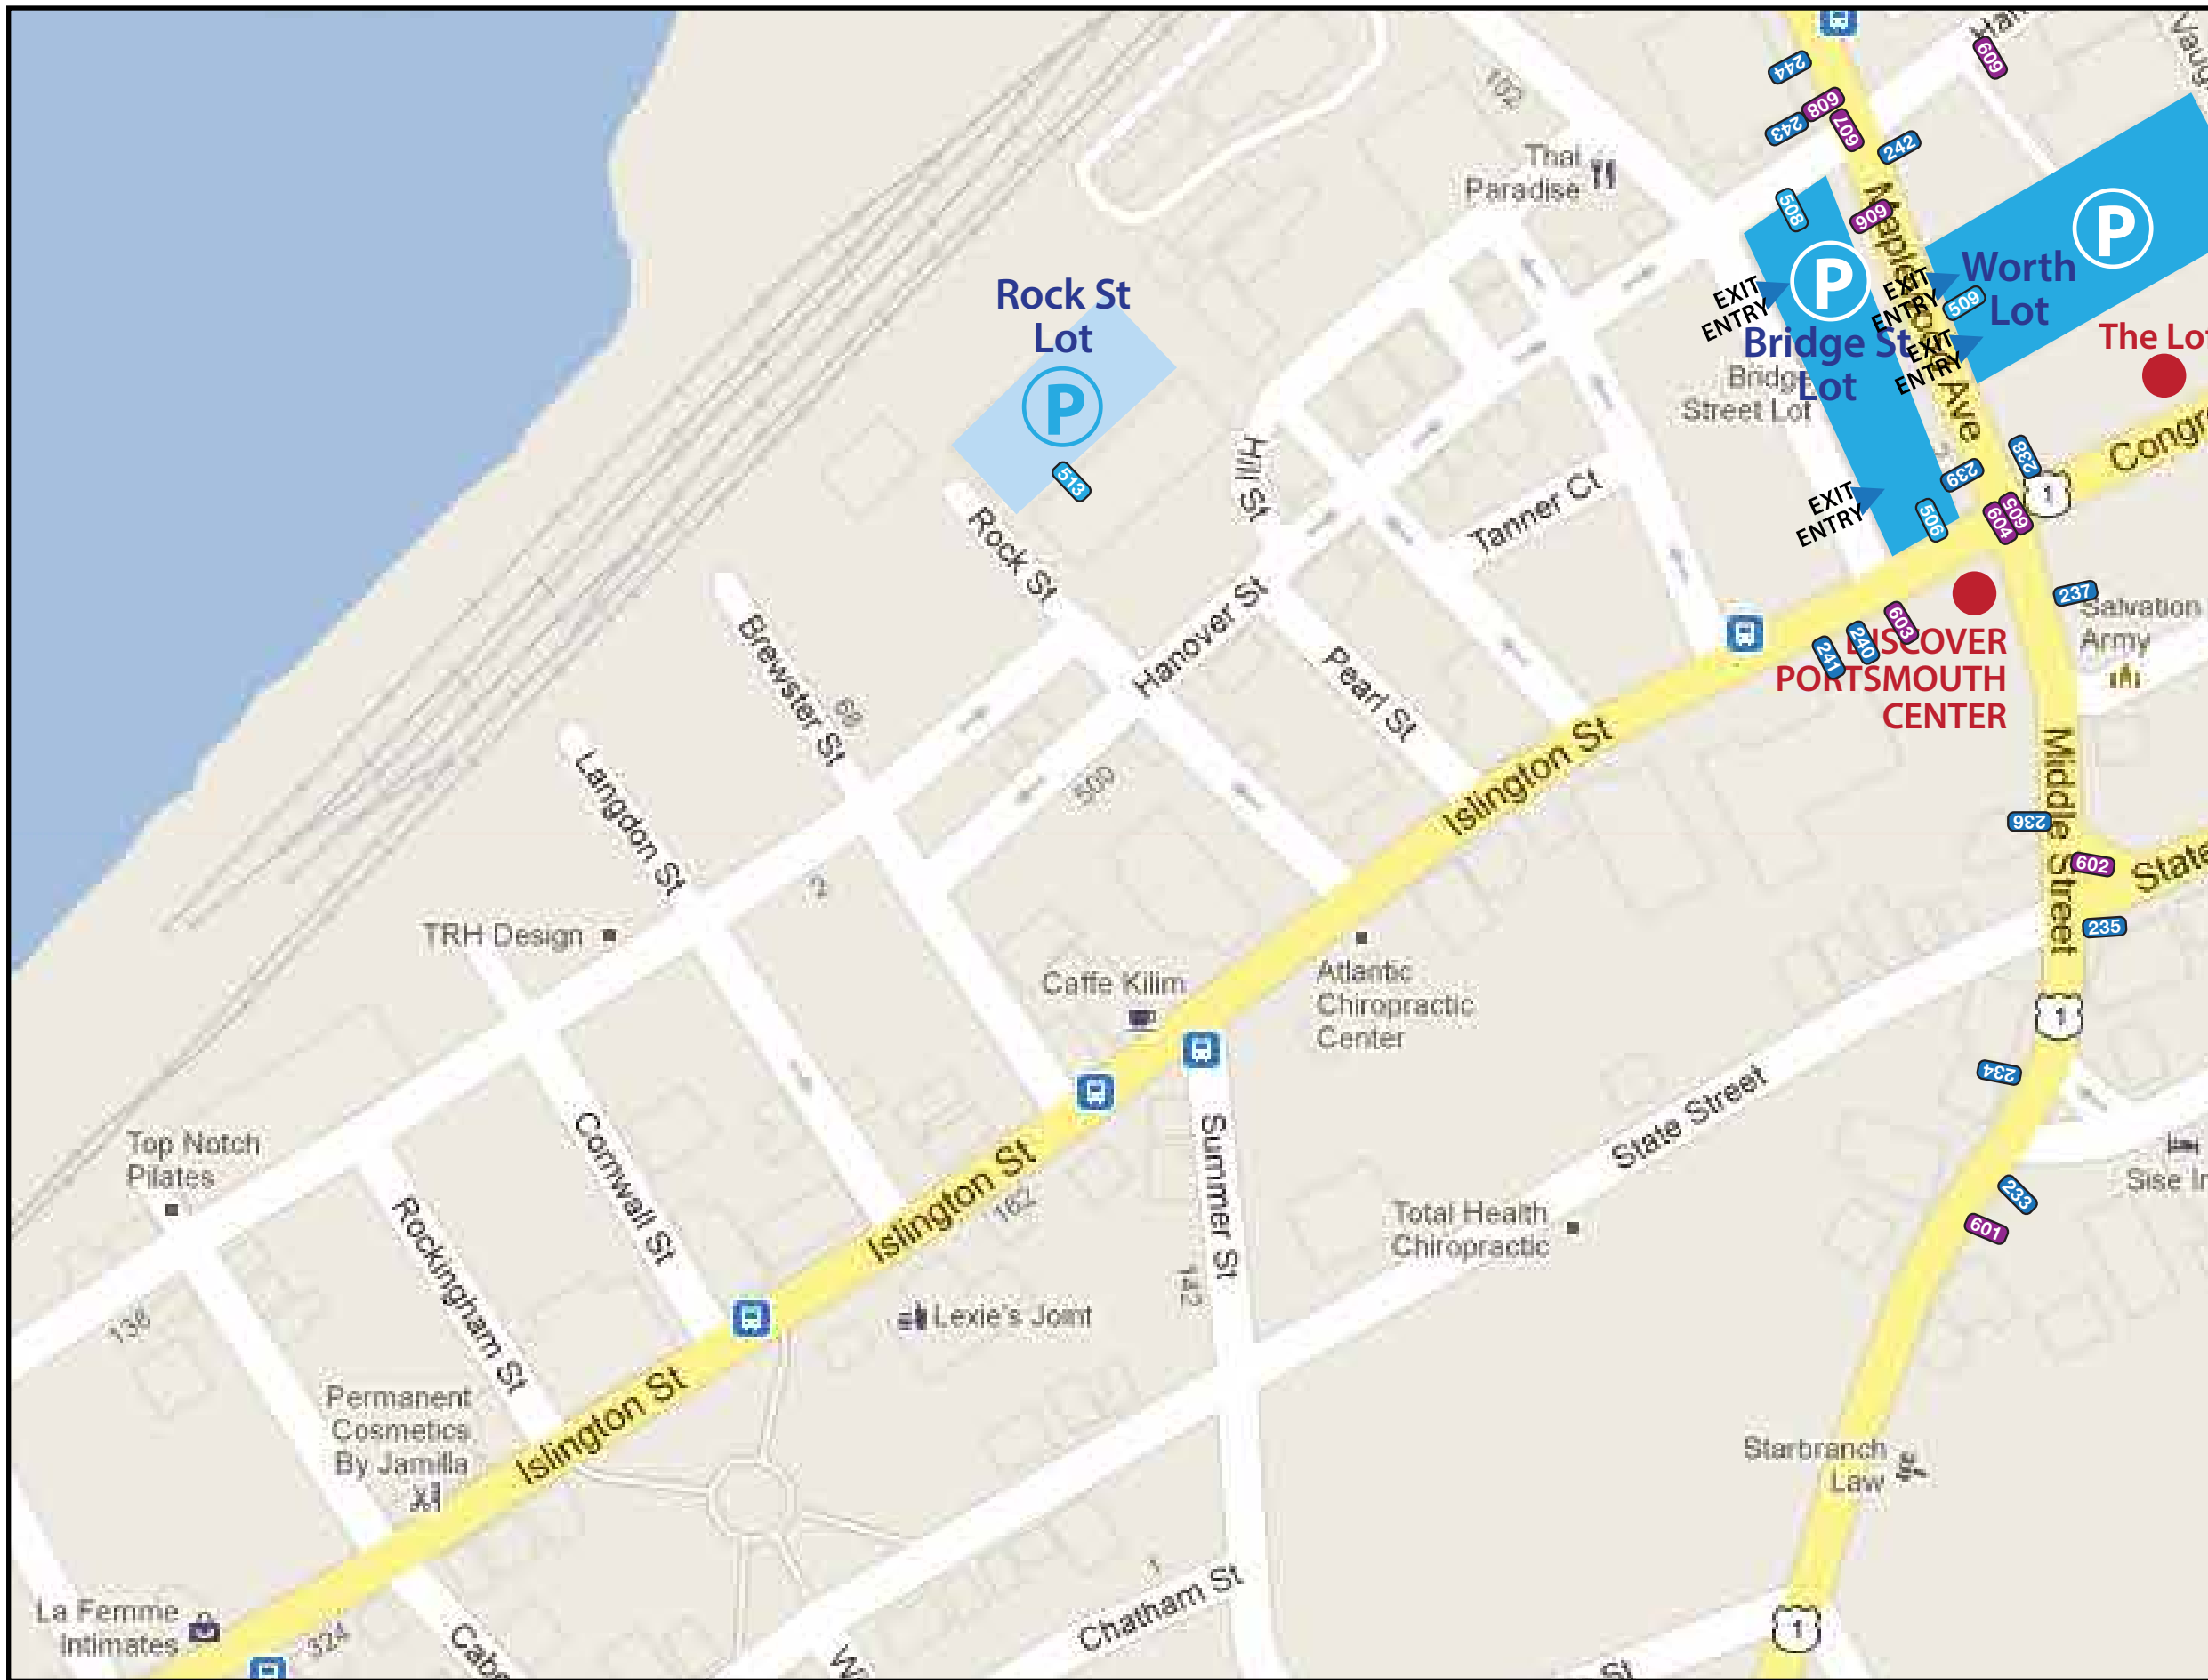

LEGEND

SIGNAGE LEGEND

- 001** Gateways
- 100** Directionals - 6" Text
- 200** Directionals - 4" Text
- 300** Directionals - 4" Text
- 400** Parking Lot Directional
- 500** Parking Lot Identification
- 600** Parking Lot Trailblazers

ENVIRONMENTS & EXPERIENCES

merje

120 North Church Street
Suite 208
West Chester, PA 19380
T 484. 266. 0648
www.merjedesign.com

SUBCONSULTANT

DATE	03/13/14	CLIENT / PROJECT	City of Portsmouth, NH Wayfinding & Signage System
DRAWN BY:	GS	PROJECT NO.	
<p>These drawings are meant for DESIGN INTENT ONLY and are not for construction. Contractor shall verify and be responsible for all dimensions and conditions of the job. Contractor shall be familiar with the site and conditions it presents. This office must be notified of any variations from the dimensions and conditions shown on this drawing. Shop drawings and details must be submitted to this office for approval prior to proceeding with fabrication. All copy shall be proofread by client and legal requirements checked by legal department.</p>		SHEET TITLE	Sign Location Plan
REVISIONS		SHEET NO.	SL.12




SIGNAGE LEGEND	
001	Gateways
100	Directionals - 6" Text
200	Directionals - 4" Text
300	Directionals - 4" Text
400	Parking Lot Directional
500	Parking Lot Identification
600	Parking Lot Trailblazers

ENVIRONMENTS & EXPERIENCES

merJe

120 North Church Street
 Suite 208
 West Chester, PA 19380
 T 484. 266. 0648
 www.merjedesign.com

SUBCONSULTANT	
DATE: 03/13/14	CLIENT / PROJECT: City of Portsmouth, NH Wayfinding & Signage System
DRAWN BY: GS	PROJECT NO.
<small>These drawings are meant for DESIGN INTENT ONLY and are not for construction. Contractor shall verify and be responsible for all dimensions and conditions of the job. Contractor shall be familiar with the site and conditions it presents. This office must be notified of any variations from the dimensions and conditions shown on this drawing. Shop drawings and details must be submitted to this office for approval prior to proceeding with fabrication. All copy shall be proofread by client and legal requirements checked by legal department.</small>	SHEET TITLE: Sign Location Plan
REVISIONS	SHEET NO.: SL.13

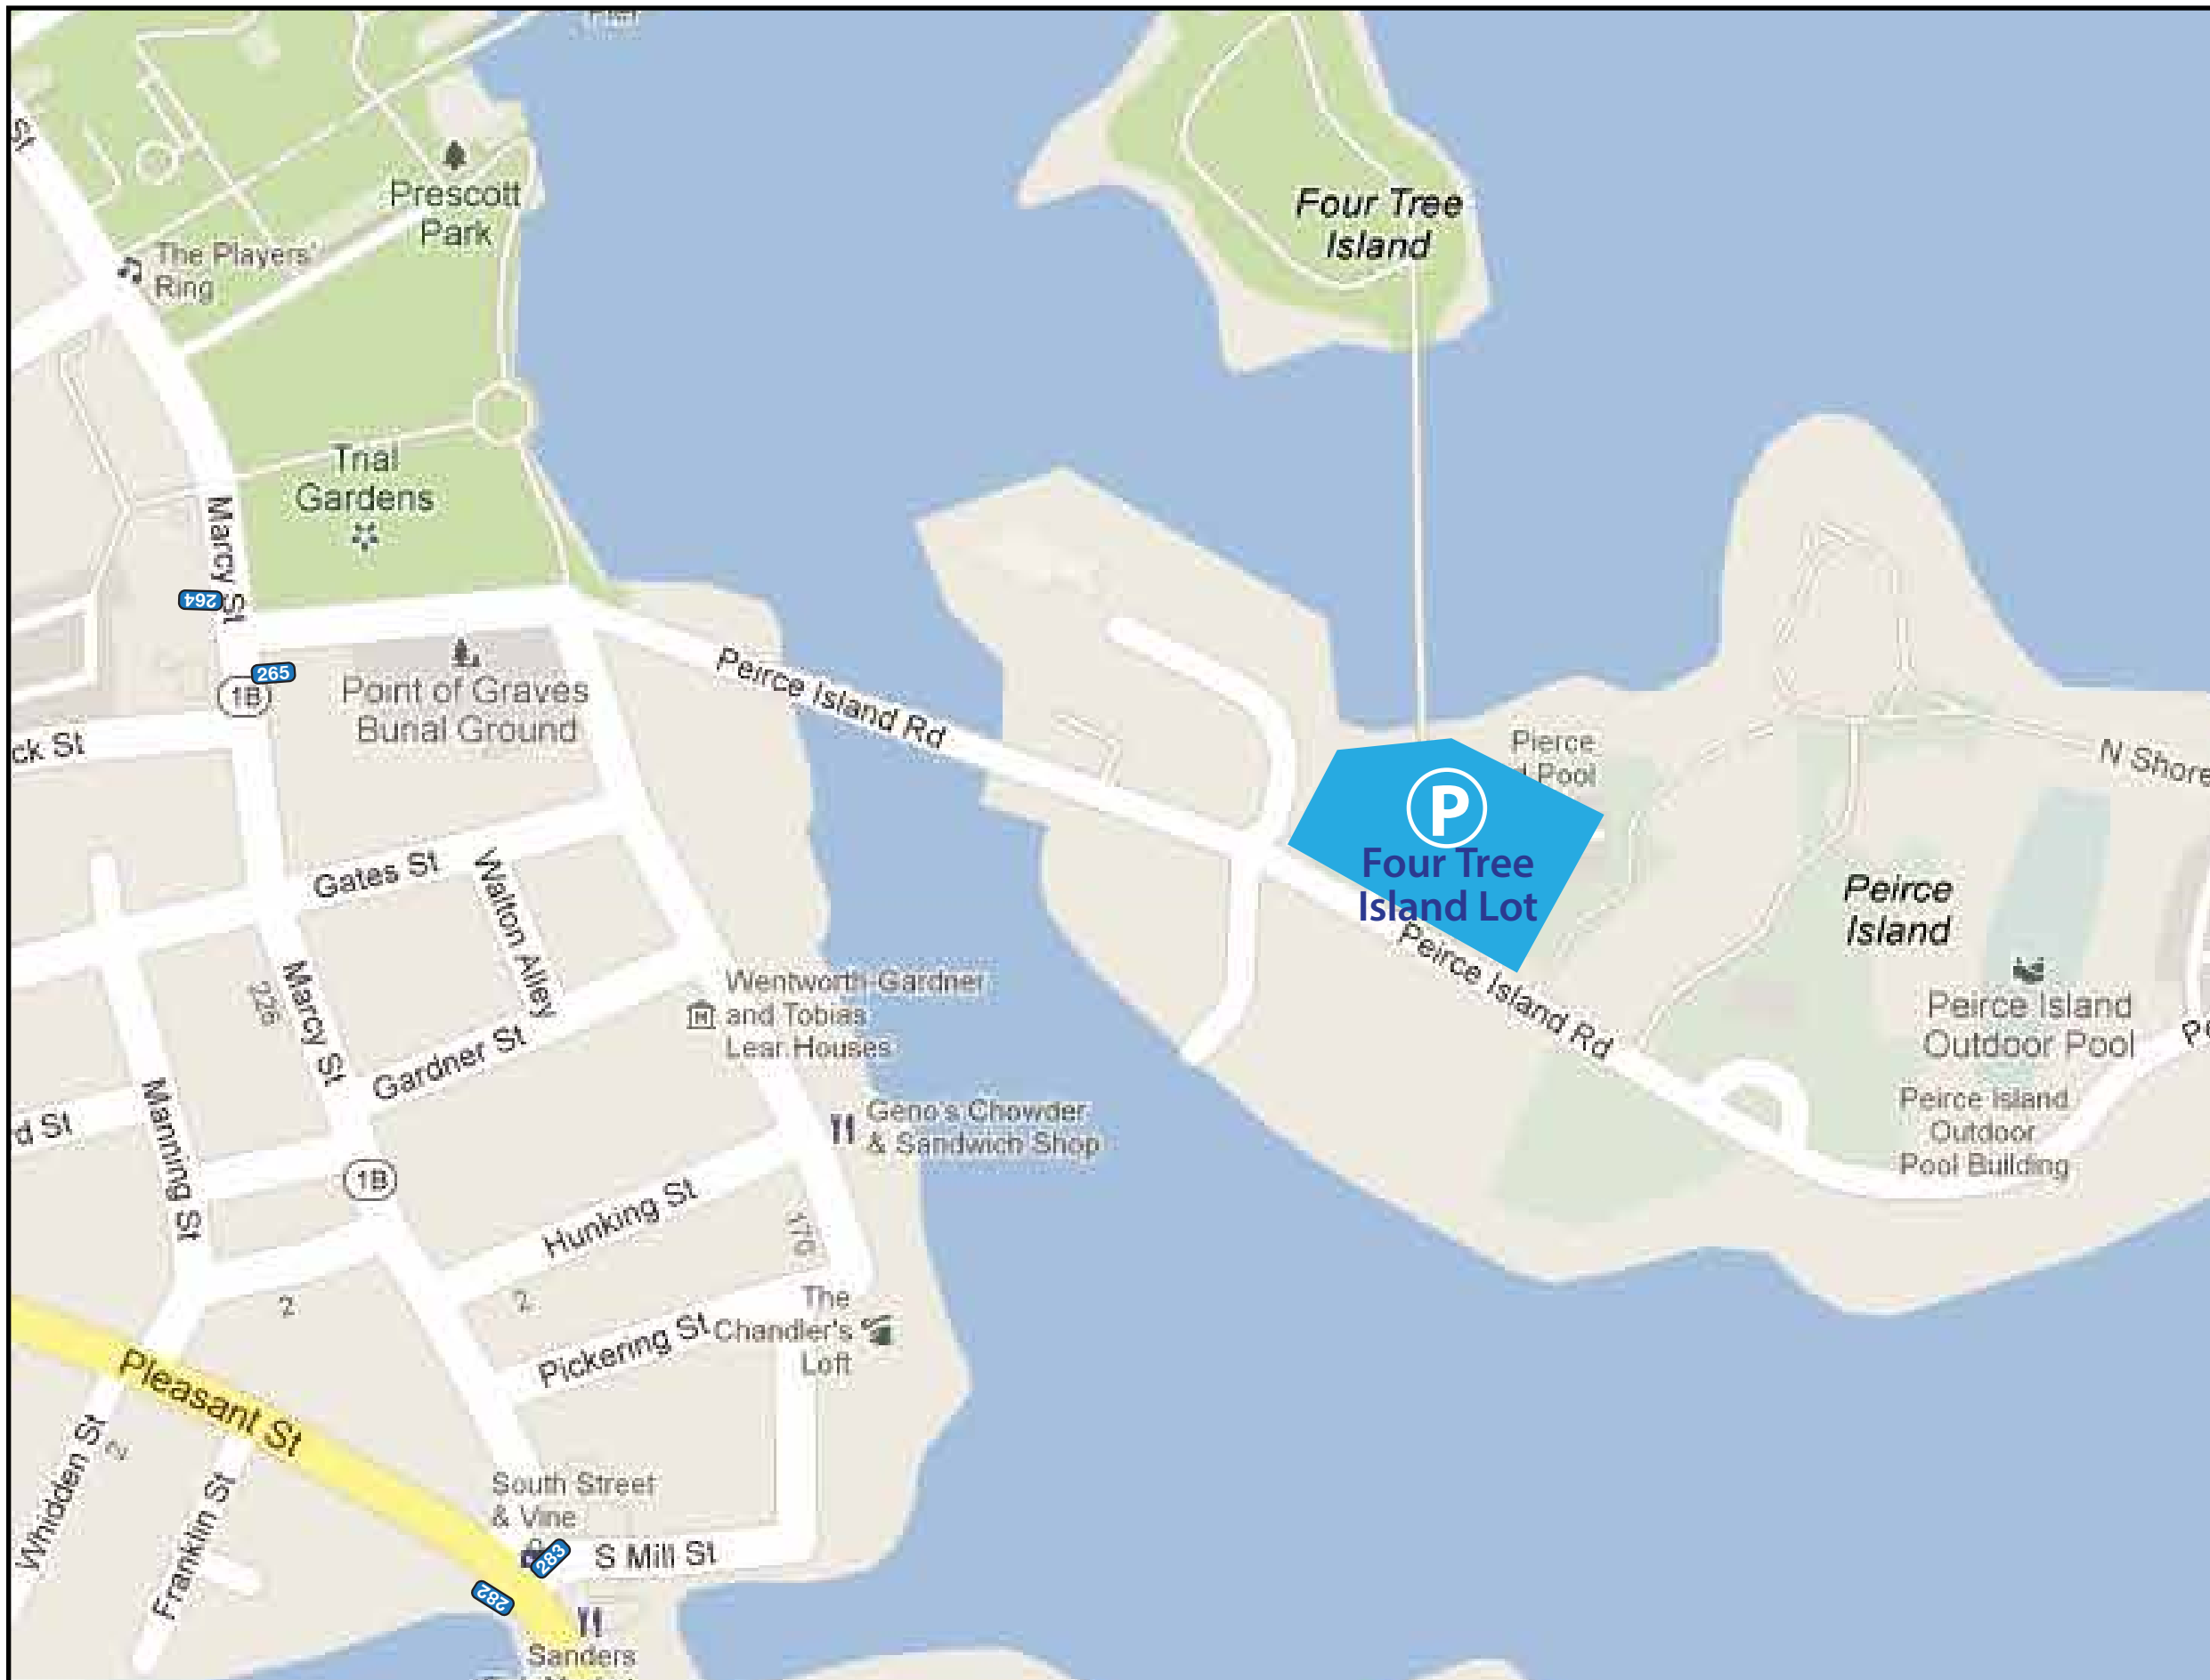

LEGEND

SIGNAGE LEGEND

- 001 Gateways
- 100 Directionals - 6" Text
- 200 Directionals - 4" Text
- 300 Directionals - 4" Text
- 400 Parking Lot Directional
- 500 Parking Lot Identification
- 600 Parking Lot Trailblazers

ENVIRONMENTS & EXPERIENCES

merJe

120 North Church Street
 Suite 208
 West Chester, PA 19380
 T 484. 266. 0648
 www.merjedesign.com

SUBCONSULTANT

DATE 03/13/14

DRAWN BY: GS

These drawings are meant for DESIGN INTENT ONLY and are not for construction. Contractor shall verify and be responsible for all dimensions and conditions of the job. Contractor shall be familiar with the site and conditions it presents. This office must be notified of any variations from the dimensions and conditions shown on this drawing. Shop drawings and details must be submitted to this office for approval prior to proceeding with fabrication. All copy shall be proofread by client and legal requirements checked by legal department.

REVISIONS

CLIENT / PROJECT

City of Portsmouth, NH
Wayfinding & Signage System

PROJECT NO.

SHEET TITLE

Sign Location Plan
Parking

SHEET NO.

SL.14



LEGEND

SIGNAGE LEGEND

- 001** Gateways
- 100** Directionals - 6" Text
- 200** Directionals - 4" Text
- 300** Directionals - 4" Text
- 400** Parking Lot Directional
- 500** Parking Lot Identification
- 600** Parking Lot Trailblazers

ENVIRONMENTS & EXPERIENCES

merJe

120 North Church Street
 Suite 208
 West Chester, PA 19380
 T 484. 266. 0648
 www.merjedesign.com

SUBCONSULTANT		CLIENT / PROJECT
DATE	03/13/14	City of Portsmouth, NH Wayfinding & Signage System
DRAWN BY:	GS	
<small>These drawings are meant for DESIGN INTENT ONLY and are not for construction. Contractor shall verify and be responsible for all dimensions and conditions of the job. Contractor shall be familiar with the site and conditions it presents. This office must be notified of any variations from the dimensions and conditions shown on this drawing. Shop drawings and details must be submitted to this office for approval prior to proceeding with fabrication. All copy shall be proofread by client and legal requirements checked by legal department.</small>		PROJECT NO.
REVISIONS		SHEET TITLE
		Sign Location Plan Pedestrian
		SHEET NO.
		SL.15



LEGEND

SIGNAGE LEGEND

- 001 Gateways
- 100 Directionals - 6" Text
- 200 Directionals - 4" Text
- 300 Directionals - 4" Text
- 400 Parking Lot Directional
- 500 Parking Lot Identification
- 600 Parking Lot Trailblazers


ENVIRONMENTS & EXPERIENCES

merJe

120 North Church Street
 Suite 208
 West Chester, PA 19380
 T 484. 266. 0648
 www.merjedesign.com

SUBCONSULTANT

DATE	03/13/14	CLIENT / PROJECT	City of Portsmouth, NH Wayfinding & Signage System
DRAWN BY:	GS	PROJECT NO.	
These drawings are meant for DESIGN INTENT ONLY and are not for construction. Contractor shall verify and be responsible for all dimensions and conditions of the job. Contractor shall be familiar with the site and conditions it presents. This office must be notified of any variations from the dimensions and conditions shown on this drawing. Shop drawings and details must be submitted to this office for approval prior to proceeding with fabrication. All copy shall be proofread by client and legal requirements checked by legal department.		SHEET TITLE	Sign Location Plan
REVISIONS		SHEET NO.	SL.16

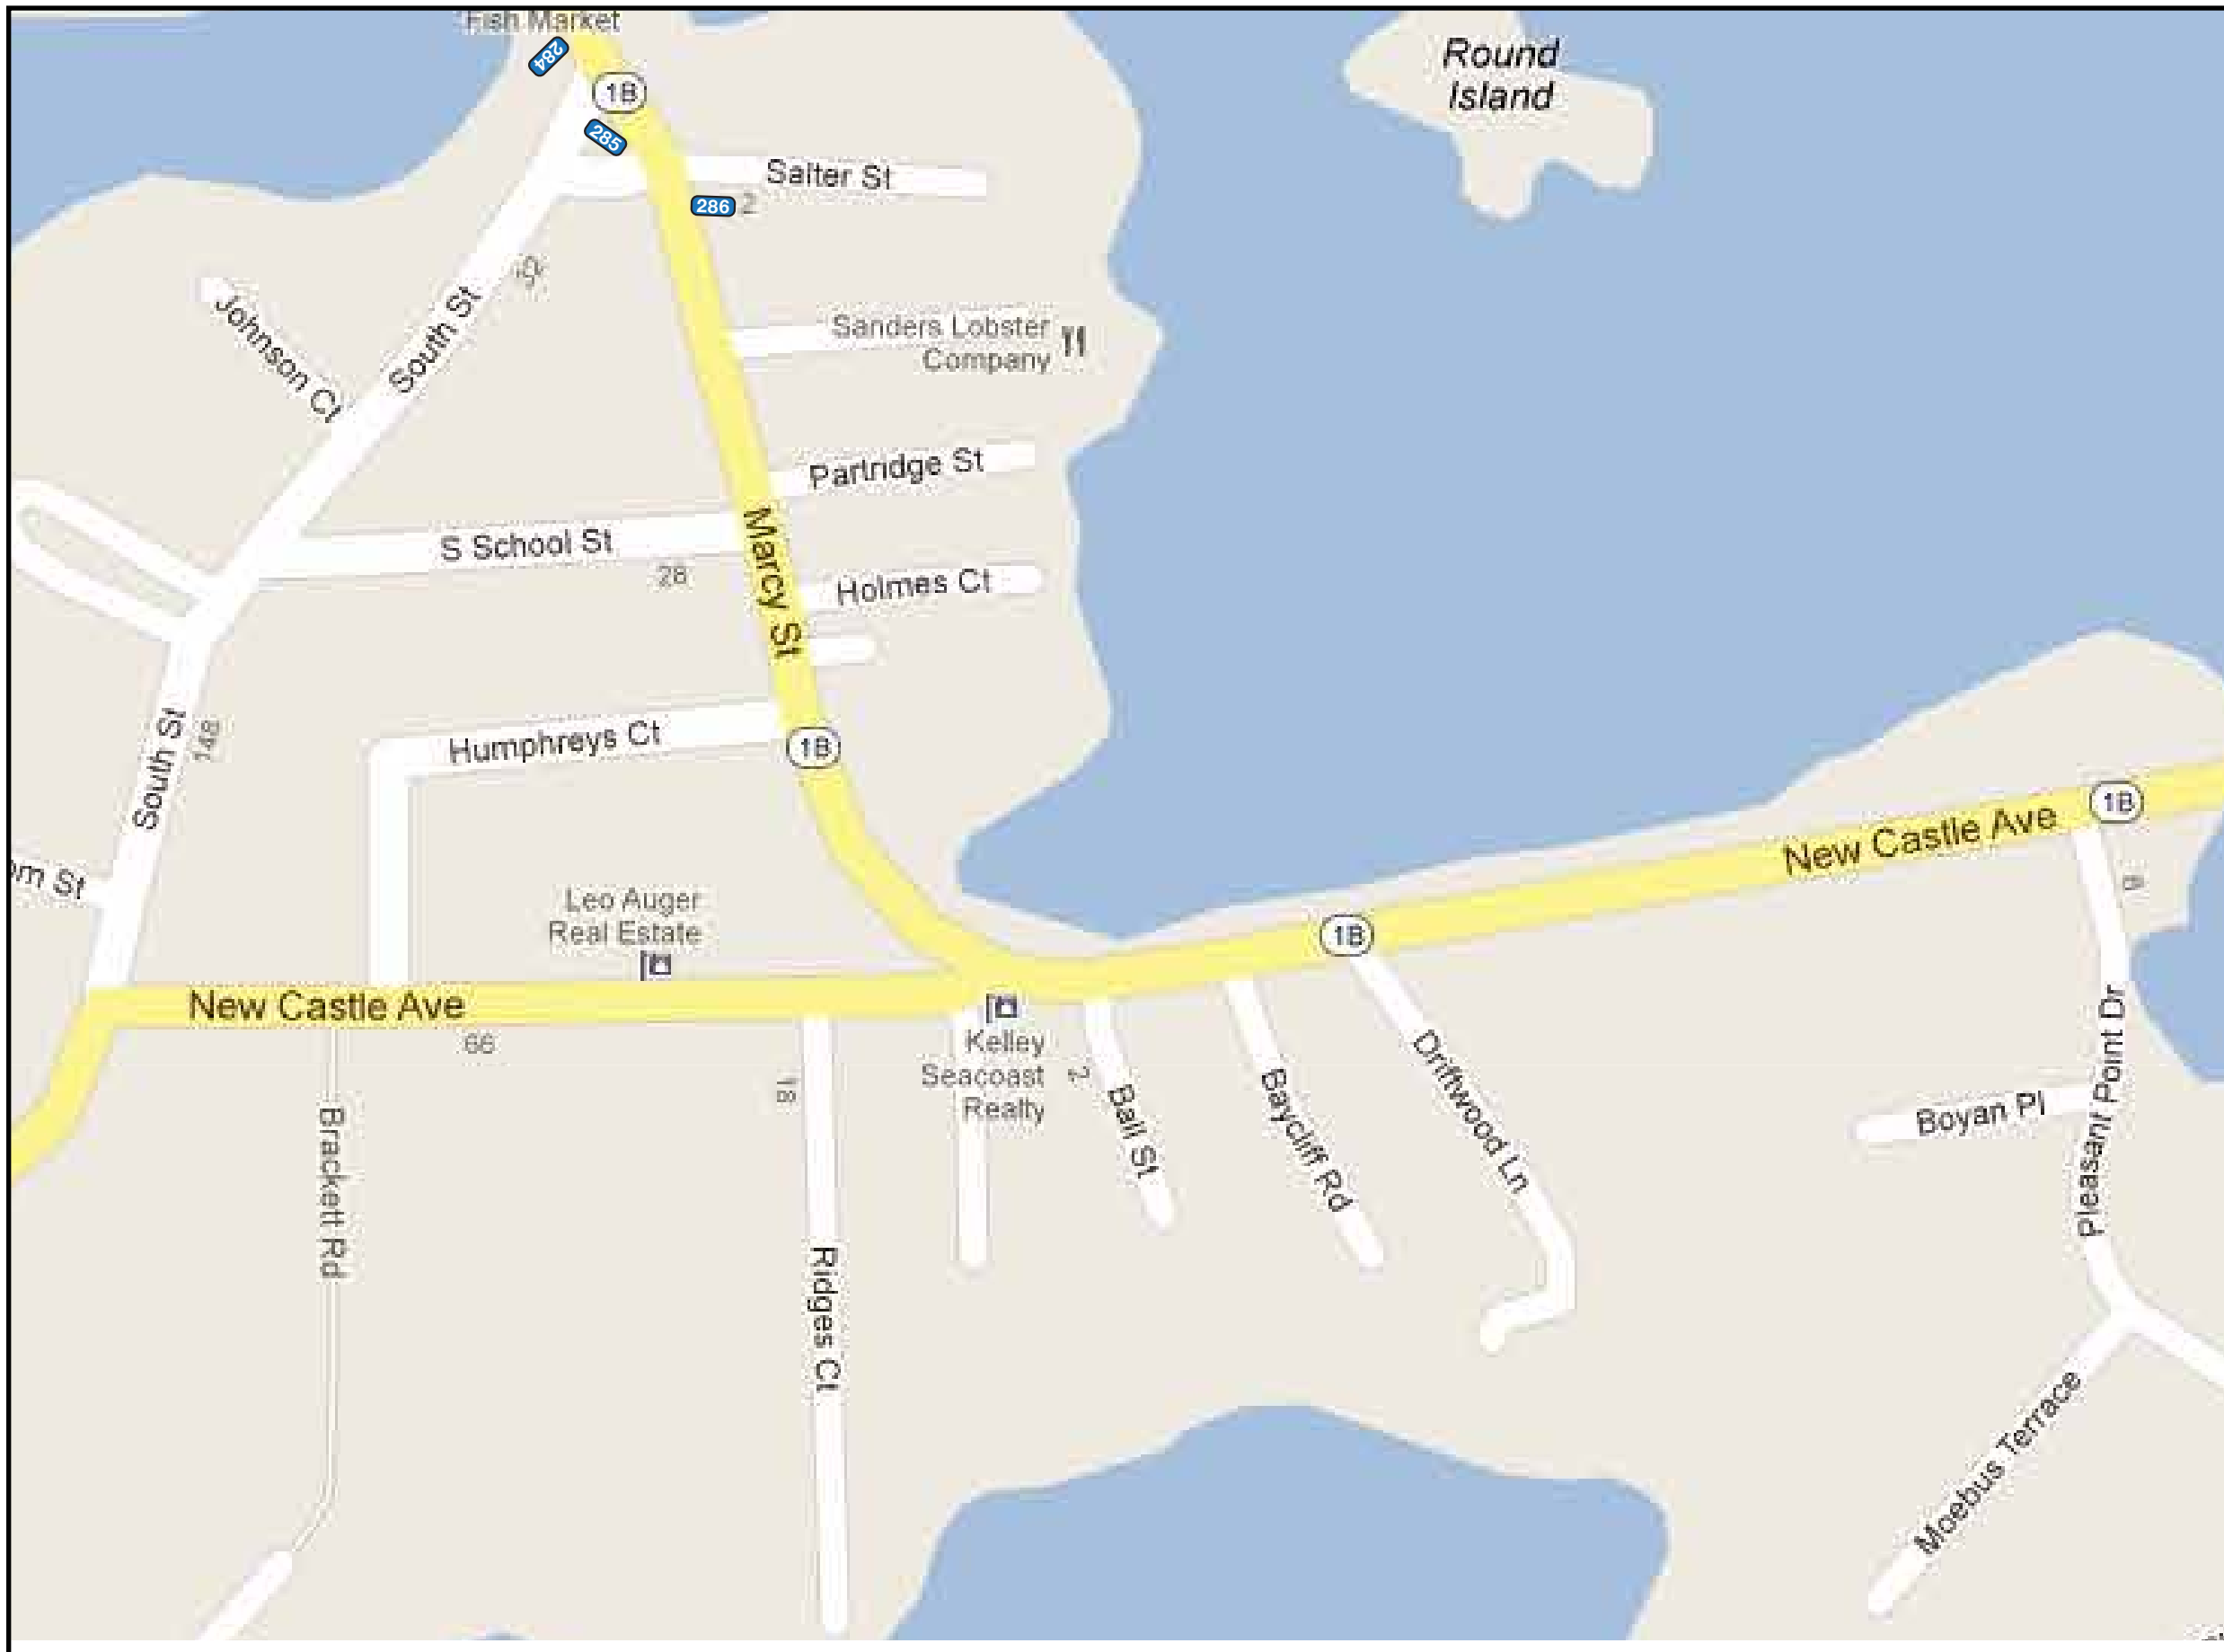

LEGEND

SIGNAGE LEGEND

- 001 Gateways
- 100 Directionals - 6" Text
- 200 Directionals - 4" Text
- 300 Directionals - 4" Text
- 400 Parking Lot Directional
- 500 Parking Lot Identification
- 600 Parking Lot Trailblazers

ENVIRONMENTS & EXPERIENCES

merJe

120 North Church Street
 Suite 208
 West Chester, PA 19380
 T 484. 266. 0648
www.merjedesign.com

SUBCONSULTANT

DATE 03/13/14

DRAWN BY: GS

These drawings are meant for DESIGN INTENT ONLY and are not for construction. Contractor shall verify and be responsible for all dimensions and conditions of the job. Contractor shall be familiar with the site and conditions it presents. This office must be notified of any variations from the dimensions and conditions shown on this drawing. Shop drawings and details must be submitted to this office for approval prior to proceeding with fabrication. All copy shall be proofread by client and legal requirements checked by legal department.

REVISIONS

CLIENT / PROJECT

**City of Portsmouth, NH
 Wayfinding & Signage
 System**


PROJECT NO.

SHEET TITLE

Sign Location Plan

SHEET NO.

SL.17

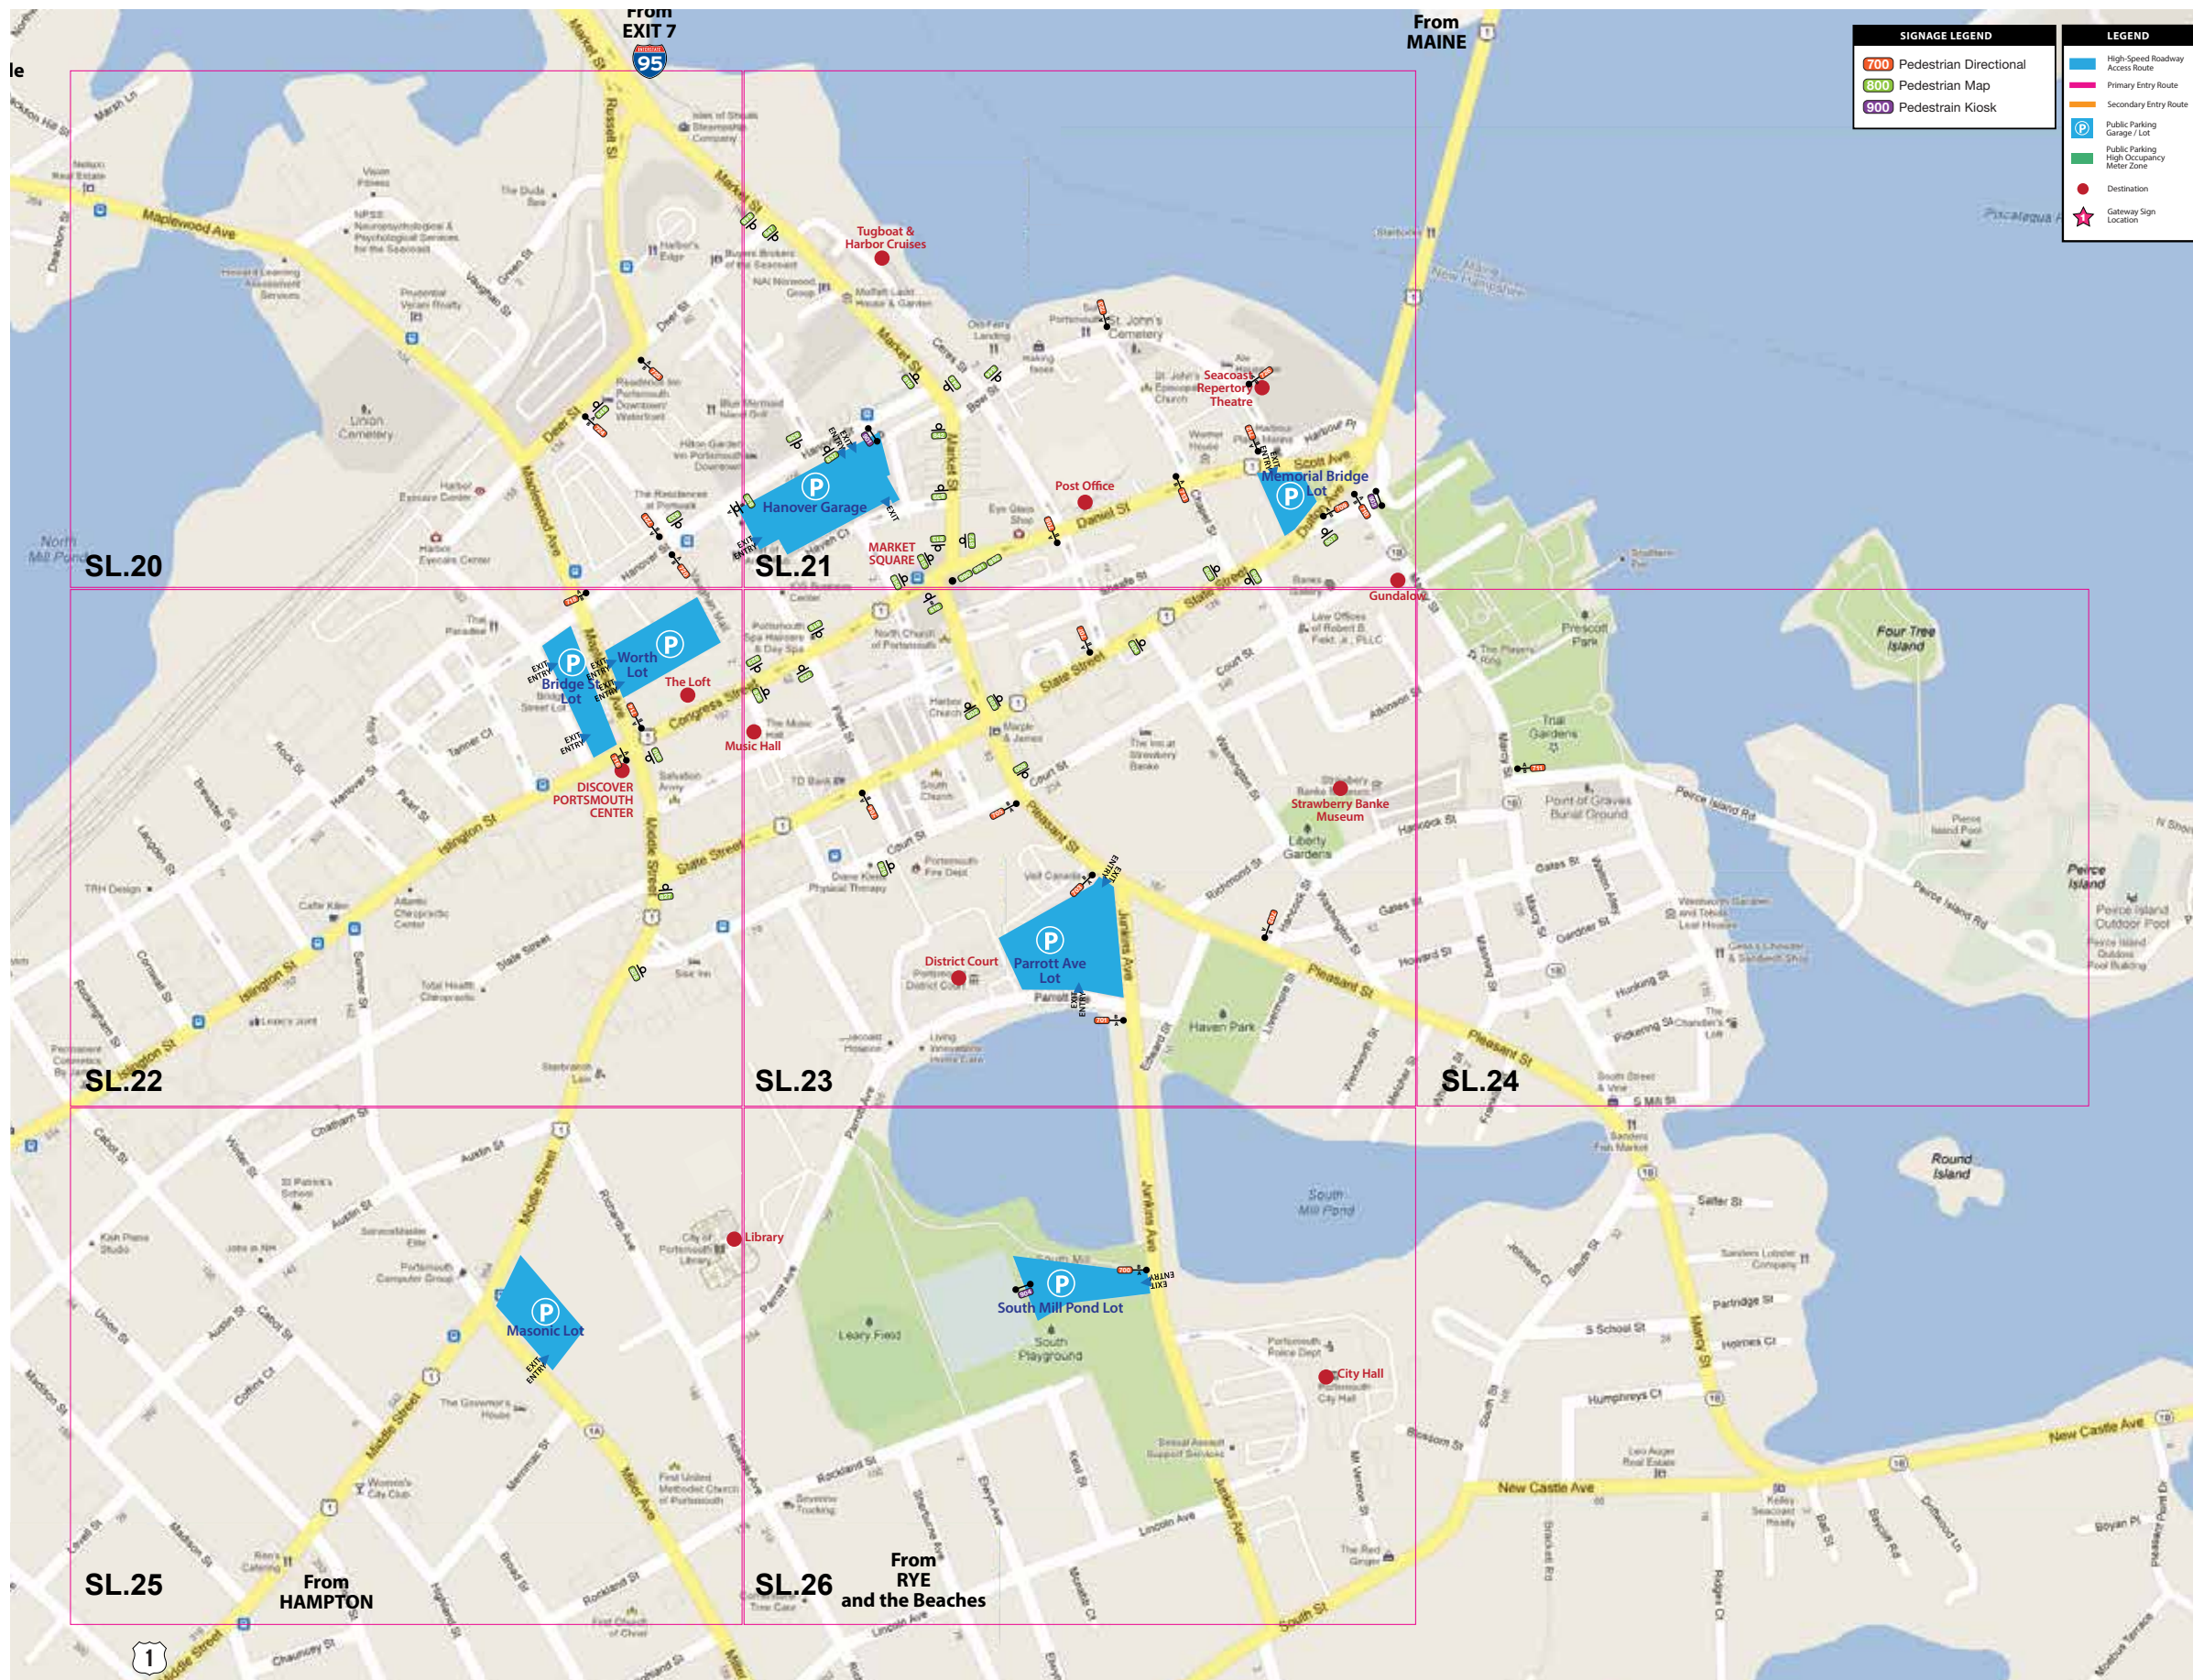

SIGNAGE LEGEND

- 700 Pedestrian Directional
- 800 Pedestrian Map
- 900 Pedestrian Kiosk

LEGEND

- High-Speed Roadway Access Route
- Primary Entry Route
- Secondary Entry Route
- Public Parking Garage / Lot
- Public Parking High Occupancy Meter Zone
- Destination
- Gateway Sign Location

LEGEND

SIGNAGE LEGEND

- 700 Pedestrian Directional
- 800 Pedestrian Map
- 900 Pedestrian Kiosk

ENVIRONMENTS & EXPERIENCES

merJe

120 North Church Street
 Suite 208
 West Chester, PA 19380
 T 484. 266. 0648
www.merjedesign.com

SUBCONSULTANT		CLIENT / PROJECT	
DATE	03/13/14	City of Portsmouth, NH Wayfinding & Signage System	
DRAWN BY:	GS		
<small>These drawings are meant for DESIGN INTENT ONLY and are not for construction. Contractor shall verify and be responsible for all dimensions and conditions of the job. Contractor shall be familiar with the site and conditions it presents. This office must be notified of any variations from the dimensions and conditions shown on this drawing. Shop drawings and details must be submitted to this office for approval prior to proceeding with fabrication. All copy shall be proofread by client and legal requirements checked by legal department.</small>		PROJECT NO.	
		SHEET TITLE	
		KEY PLAN Downtown Pedestrian Map	
REVISIONS		SHEET NO.	
			KEY



SL.20

LEGEND

SIGNAGE LEGEND

- 700 Pedestrian Directional
- 800 Pedestrian Map
- 900 Pedestrian Kiosk

ENVIRONMENTS & EXPERIENCES

merje
 120 North Church Street
 Suite 208
 West Chester, PA 19380
 T 484. 266. 0648
 www.merjedesign.com

SUBCONSULTANT

DATE	03/13/14	CLIENT / PROJECT	City of Portsmouth, NH Wayfinding & Signage System
DRAWN BY:	GS	PROJECT NO.	

These drawings are meant for DESIGN INTENT ONLY and are not for construction. Contractor shall verify and be responsible for all dimensions and conditions of the job. Contractor shall be familiar with the site and conditions it presents. This office must be notified of any variations from the dimensions and conditions shown on this drawing. Shop drawings and details must be submitted to this office for approval prior to proceeding with fabrication. All copy shall be proofread by client and legal requirements checked by legal department.

SHEET TITLE
Sign Location Plan

REVISIONS		SHEET NO.	SL.20



LEGEND	
SIGNAGE LEGEND	
	Pedestrian Directional
	Pedestrian Map
	Pedestrian Kiosk
<p>ENVIRONMENTS & EXPERIENCES</p> <p>merje</p> <p>120 North Church Street Suite 208 West Chester, PA 19380 T 484. 266. 0648 www.merjedesign.com</p>	
SUBCONSULTANT	
DATE	03/13/14
DRAWN BY:	GS
<p>These drawings are meant for DESIGN INTENT ONLY and are not for construction. Contractor shall verify and be responsible for all dimensions and conditions of the job. Contractor shall be familiar with the site and conditions it presents. This office must be notified of any variations from the dimensions and conditions shown on this drawing. Shop drawings and details must be submitted to this office for approval prior to proceeding with fabrication. All copy shall be proofread by client and legal requirements checked by legal department.</p>	
REVISIONS	
CLIENT / PROJECT	
<p>City of Portsmouth, NH Wayfinding & Signage System</p>	
PROJECT NO.	
SHEET TITLE	
<p>Sign Location Plan</p>	
SHEET NO.	
<p>SL.21</p>	

SL.21



SL.22

LEGEND

SIGNAGE LEGEND

- 700 Pedestrian Directional
- 800 Pedestrian Map
- 900 Pedestrian Kiosk

ENVIRONMENTS & EXPERIENCES

merje

120 North Church Street
Suite 208
West Chester, PA 19380
T 484. 266. 0648
www.merjedesign.com

SUBCONSULTANT		CLIENT / PROJECT
DATE	03/13/14	City of Portsmouth, NH Wayfinding & Signage System
DRAWN BY:	GS	
<small>These drawings are meant for DESIGN INTENT ONLY and are not for construction. Contractor shall verify and be responsible for all dimensions and conditions of the job. Contractor shall be familiar with the site and conditions it presents. This office must be notified of any variations from the dimensions and conditions shown on this drawing. Shop drawings and details must be submitted to this office for approval prior to proceeding with fabrication. All copy shall be proofread by client and legal requirements checked by legal department.</small>		PROJECT NO.
REVISIONS		SHEET TITLE
		Sign Location Plan
		SHEET NO.
		SL.22



LEGEND

SIGNAGE LEGEND

- 700 Pedestrian Directional
- 800 Pedestrian Map
- 900 Pedestrian Kiosk

ENVIRONMENTS & EXPERIENCES

merje

120 North Church Street
 Suite 208
 West Chester, PA 19380
 T 484. 266. 0648
 www.merjedesign.com

SUBCONSULTANT	
DATE: 03/13/14	CLIENT / PROJECT: City of Portsmouth, NH Wayfinding & Signage System
DRAWN BY: GS	PROJECT NO.
<small>These drawings are meant for DESIGN INTENT ONLY and are not for construction. Contractor shall verify and be responsible for all dimensions and conditions of the job. Contractor shall be familiar with the site and conditions it presents. This office must be notified of any variations from the dimensions and conditions shown on this drawing. Shop drawings and details must be submitted to this office for approval prior to proceeding with fabrication. All copy shall be proofread by client and legal requirements checked by legal department.</small>	SHEET TITLE: Sign Location Plan
	REVISIONS

SL.23

alow



LEGEND

SIGNAGE LEGEND

- 700 Pedestrian Directional
- 800 Pedestrian Map
- 900 Pedestrian Kiosk

ENVIRONMENTS & EXPERIENCES

merje

120 North Church Street
Suite 208
West Chester, PA 19380
T 484. 266. 0648
www.merjedesign.com

SUBCONSULTANT

DATE 03/13/14
DRAWN BY: GS

CLIENT / PROJECT
**City of Portsmouth, NH
Wayfinding & Signage System**

These drawings are meant for DESIGN INTENT ONLY and are not for construction. Contractor shall verify and be responsible for all dimensions and conditions of the job. Contractor shall be familiar with the site and conditions it presents. This office must be notified of any variations from the dimensions and conditions shown on this drawing. Shop drawings and details must be submitted to this office for approval prior to proceeding with fabrication. All copy shall be proofread by client and legal requirements checked by legal department.

PROJECT NO.
SHEET TITLE
Sign Location Plan

REVISIONS


SHEET NO.
SL.24



SL.25

**From
HAMPTON**

LEGEND	
SIGNAGE LEGEND	
700	Pedestrian Directional
800	Pedestrian Map
900	Pedestrian Kiosk
<p>ENVIRONMENTS & EXPERIENCES</p> <p>merje</p> <p>120 North Church Street Suite 208 West Chester, PA 19380 T 484. 266. 0648 www.merjedesign.com</p>	
SUBCONSULTANT	
DATE	03/13/14
DRAWN BY:	GS
<p>These drawings are meant for DESIGN INTENT ONLY and are not for construction. Contractor shall verify and be responsible for all dimensions and conditions of the job. Contractor shall be familiar with the site and conditions it presents. This office must be notified of any variations from the dimensions and conditions shown on this drawing. Shop drawings and details must be submitted to this office for approval prior to proceeding with fabrication. All copy shall be proofread by client and legal requirements checked by legal department.</p>	
REVISIONS	
CLIENT / PROJECT	
<p>City of Portsmouth, NH Wayfinding & Signage System</p>	
PROJECT NO.	
SHEET TITLE	
<p>Sign Location Plan</p>	
SHEET NO.	
<p>SL.25</p>	

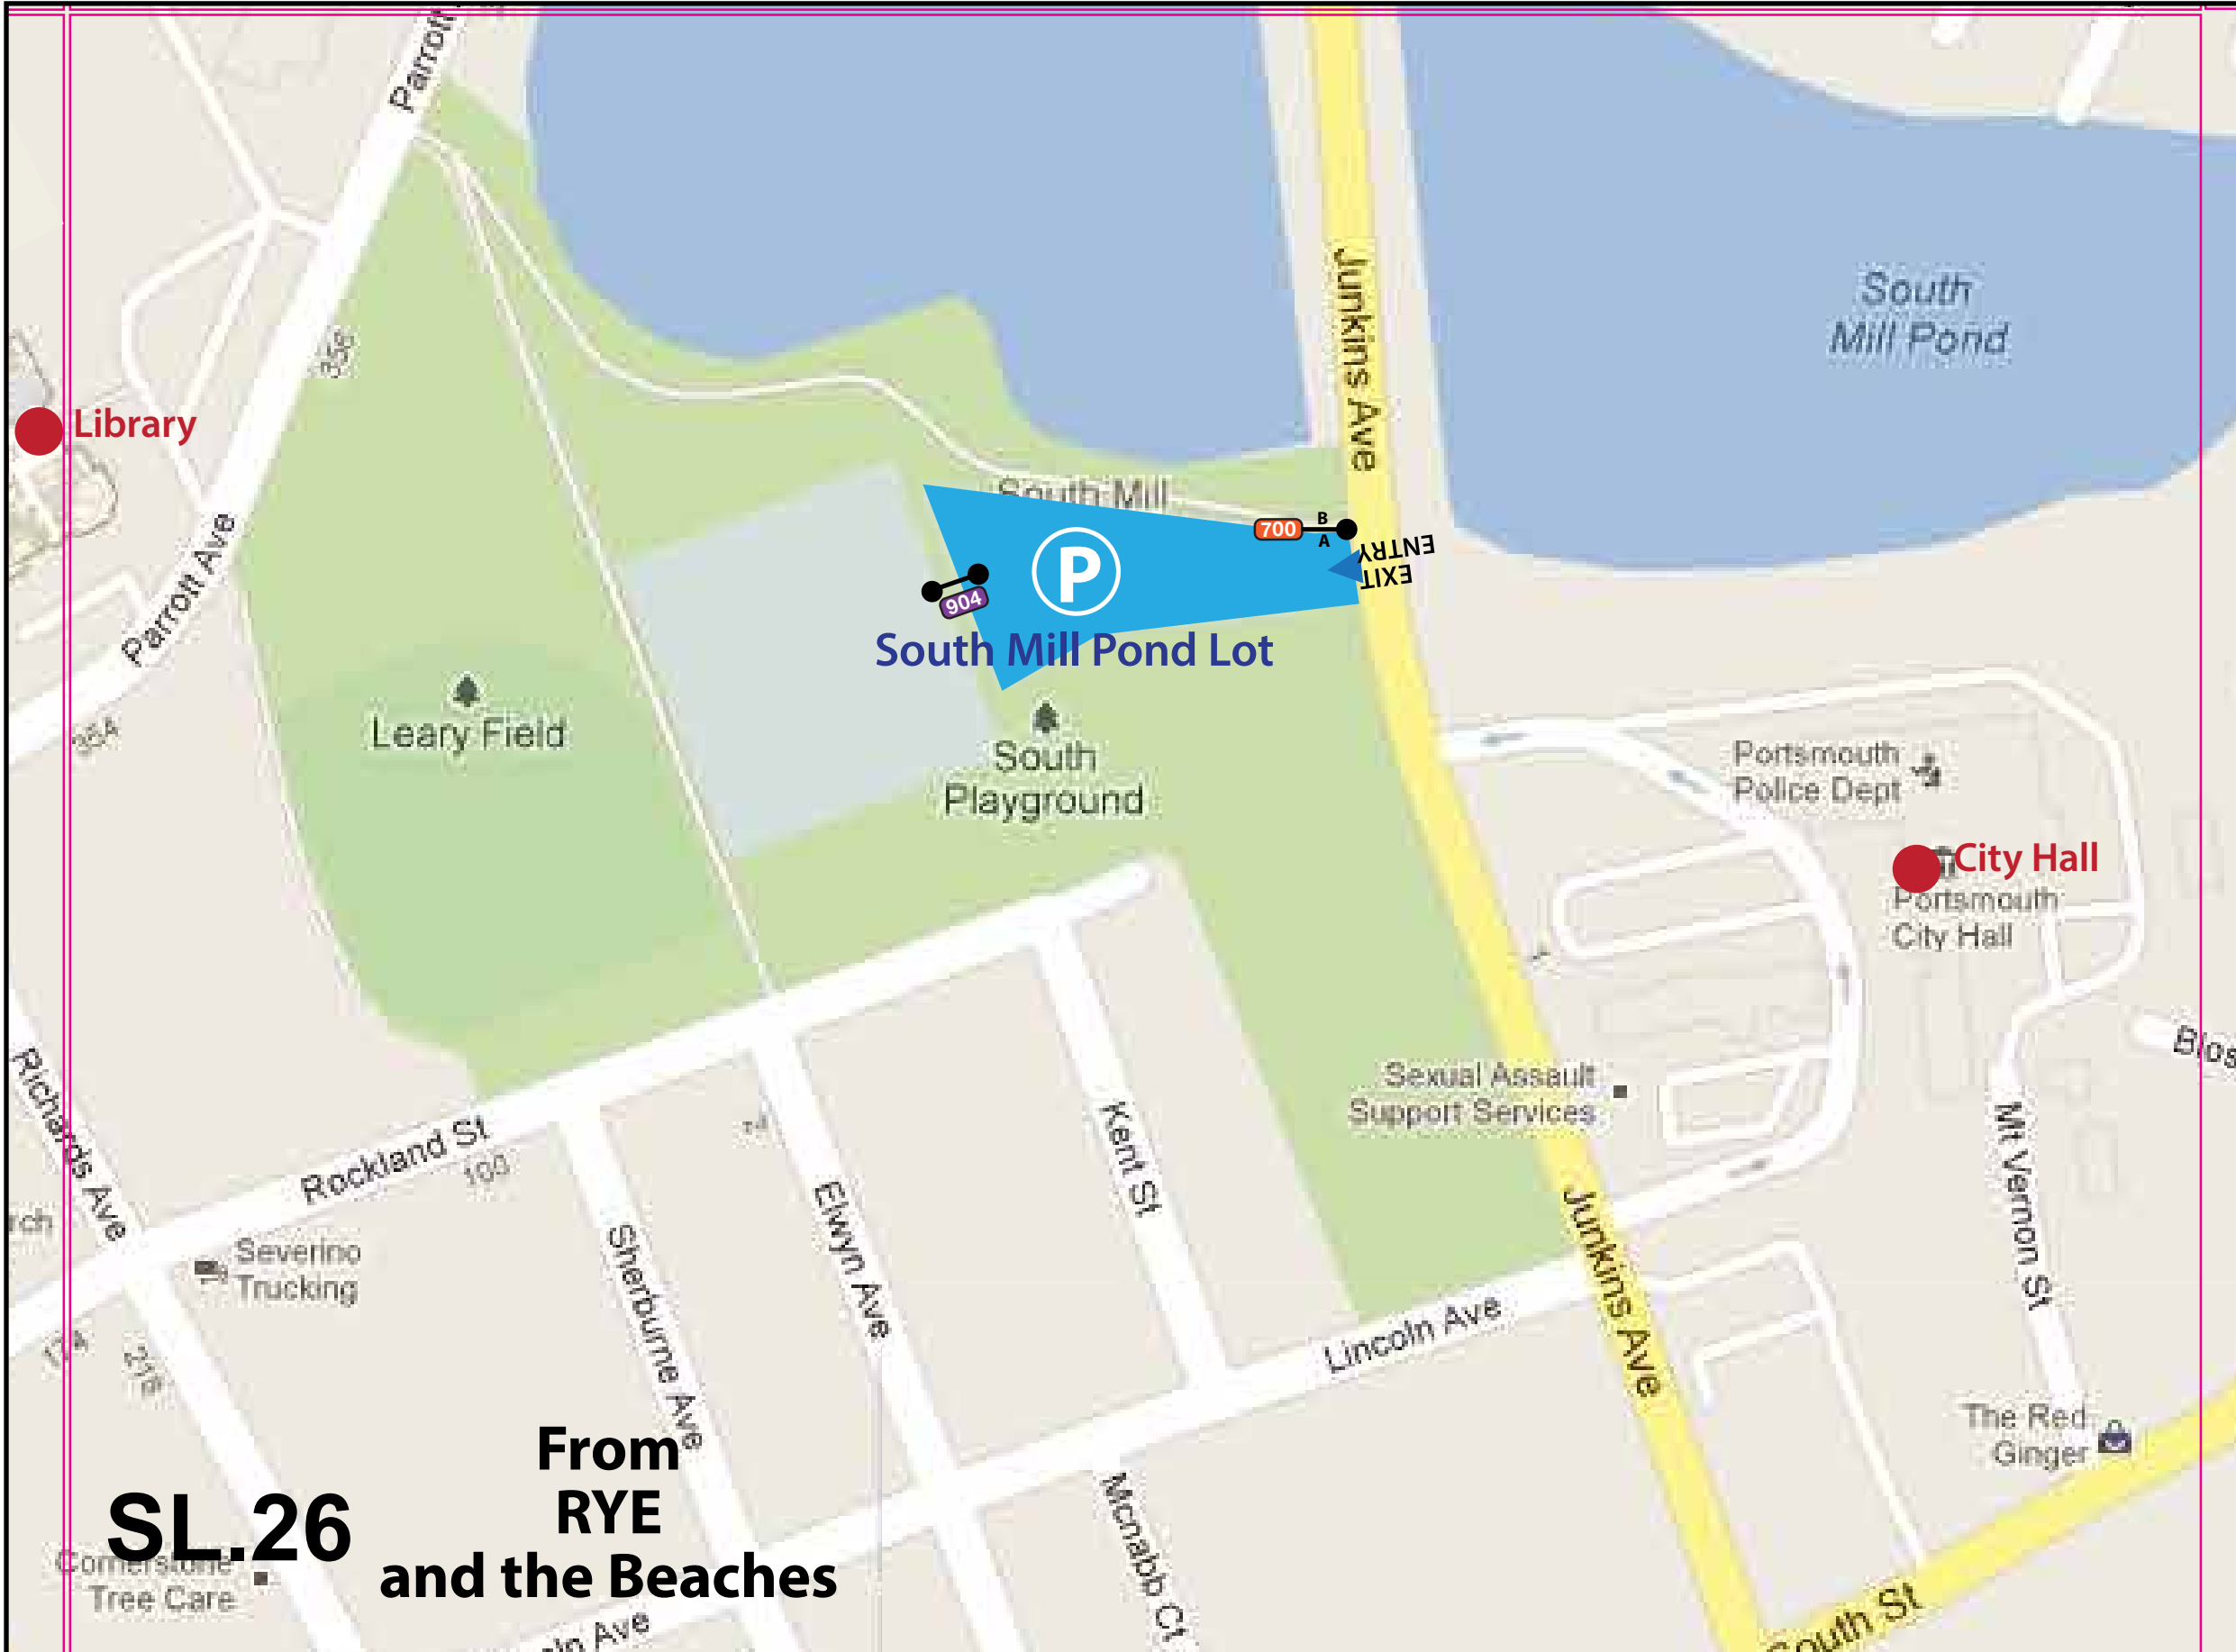

SL.26

From RYE and the Beaches

LEGEND	
SIGNAGE LEGEND	
700	Pedestrian Directional
800	Pedestrian Map
900	Pedestrian Kiosk
<p>ENVIRONMENTS & EXPERIENCES</p> <p>merje</p> <p>120 North Church Street Suite 208 West Chester, PA 19380 T 484. 266. 0648 www.merjedesign.com</p>	
SUBCONSULTANT	
DATE: 03/13/14	CLIENT / PROJECT: City of Portsmouth, NH Wayfinding & Signage System
DRAWN BY: GS	PROJECT NO.
<p>These drawings are meant for DESIGN INTENT ONLY and are not for construction. Contractor shall verify and be responsible for all dimensions and conditions of the job. Contractor shall be familiar with the site and conditions it presents. This office must be notified of any variations from the dimensions and conditions shown on this drawing. Shop drawings and details must be submitted to this office for approval prior to proceeding with fabrication. All copy shall be proofread by client and legal requirements checked by legal department.</p>	SHEET TITLE: Sign Location Plan
	REVISIONS