

# 420 PLEASANT STREET - ADDITION AND RENOVATIONS

HISTORIC DISTRICT COMMISSION: WORK SESSION / PUBLIC HEARING - JULY 2021, PORTSMOUTH, NEW HAMPSHIRE

GENERAL PROJECT DESCRIPTION:


PROPOSED WORK:

- CONVERT FROM A FIVE (5) UNIT RESIDENTIAL BUILDING TO A THREE (3) UNIT RESIDENTIAL BUILDING
- REMOVAL OF EXISTING REAR ENTRY VESTIBULE AND BATHROOM
- REPLACEMENT OF SOUTHEAST ADDITION INCORPORATING A THIRD FLOOR ROOF DECK
- ADDITION OF A THREE STORY CODE COMPLIANT EGRESS STAIR ENCLOSURE AT REAR OF BUILDING
- ADDITION OF REAR ENTRY PORCH




## SHEET LIST

Sheet Number	Sheet Name
C	COVER
A1	EXISTING PHOTOS
A2	CONTEXT PHOTOS
A3	CONTEXT PHOTOS
A4	EXISTING FLOOR PLANS
A5	PROPOSED FLOOR PLANS
A6	PREFERRED ROOF FORM
A7	MATERIALS AND DETAILS
A8	MATERIALS AND DETAILS
A9	MATERIALS AND DETAILS
A10	ROOF OPTIONS
A11	ROOF OPTIONS

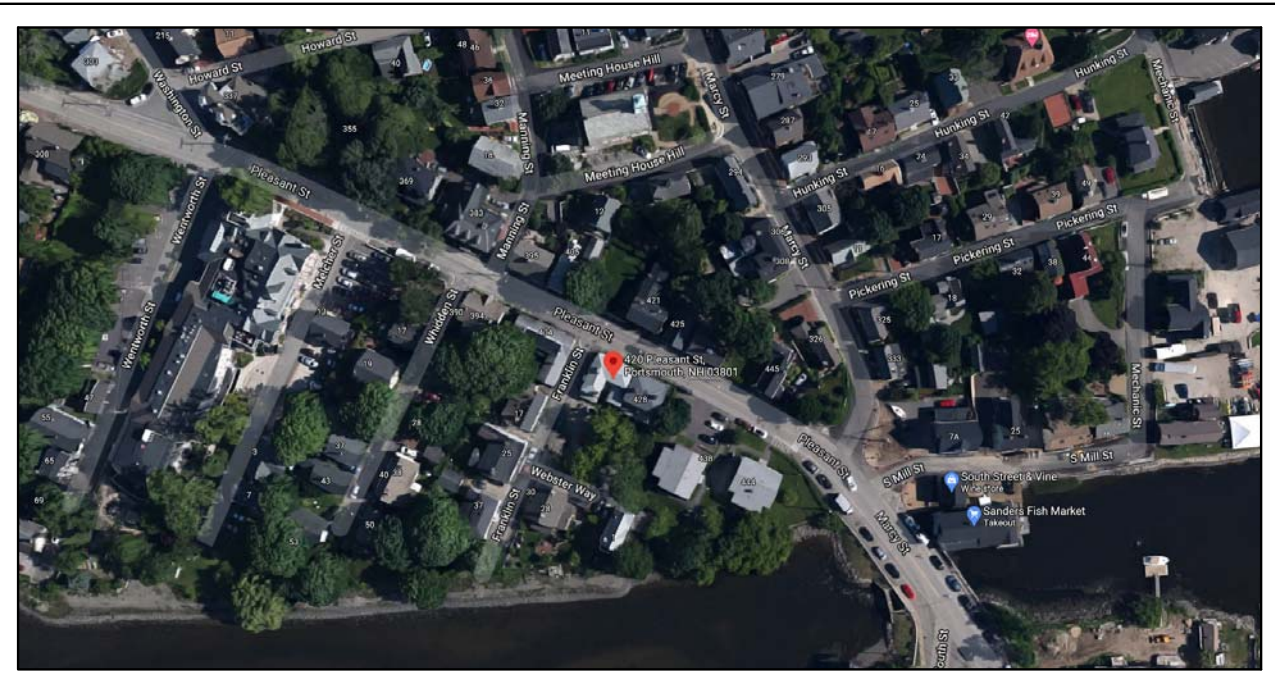


420 PLEASANT STREET PORTSMOUTH, NH 03801

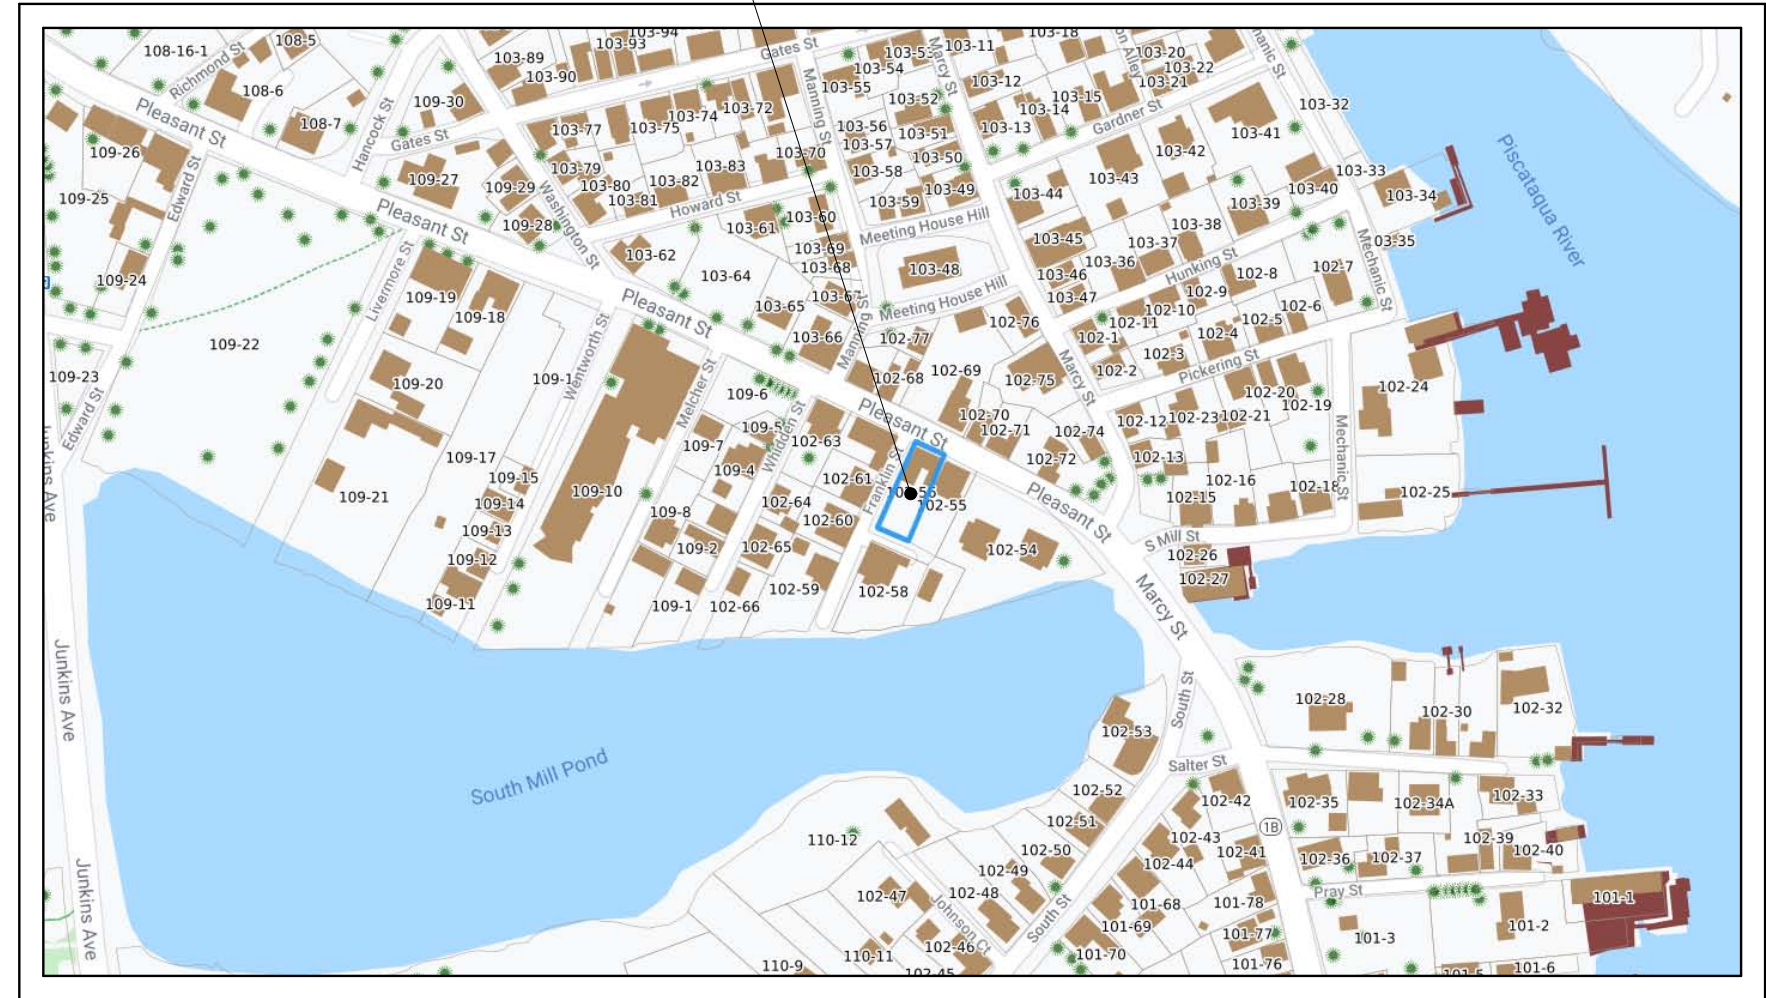

© 2021 McHenry Architecture

420 PLEASANT ST. RENOVATIONS

420 PLEASANT STREET  
PORTSMOUTH, NH 03801

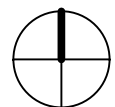

HDC WORK SESSION / PUBLIC HEARING - JULY 2021

COVER

McHENRY ARCHITECTURE

4 Market Street

Portsmouth, New Hampshire

C

07/07/2021  
McHA: RD / JJ  
NOT TO SCALE



VIEW DOWN FRANKLIN STREET



VIEW FROM 420 PLEASANT STREET PARKING LOT




VIEW OF EXISTING SOUTHEAST ADDITION



ENTRY ON PLEASANT STREET



REAR OF BUILDING FROM FRANKLIN STREET

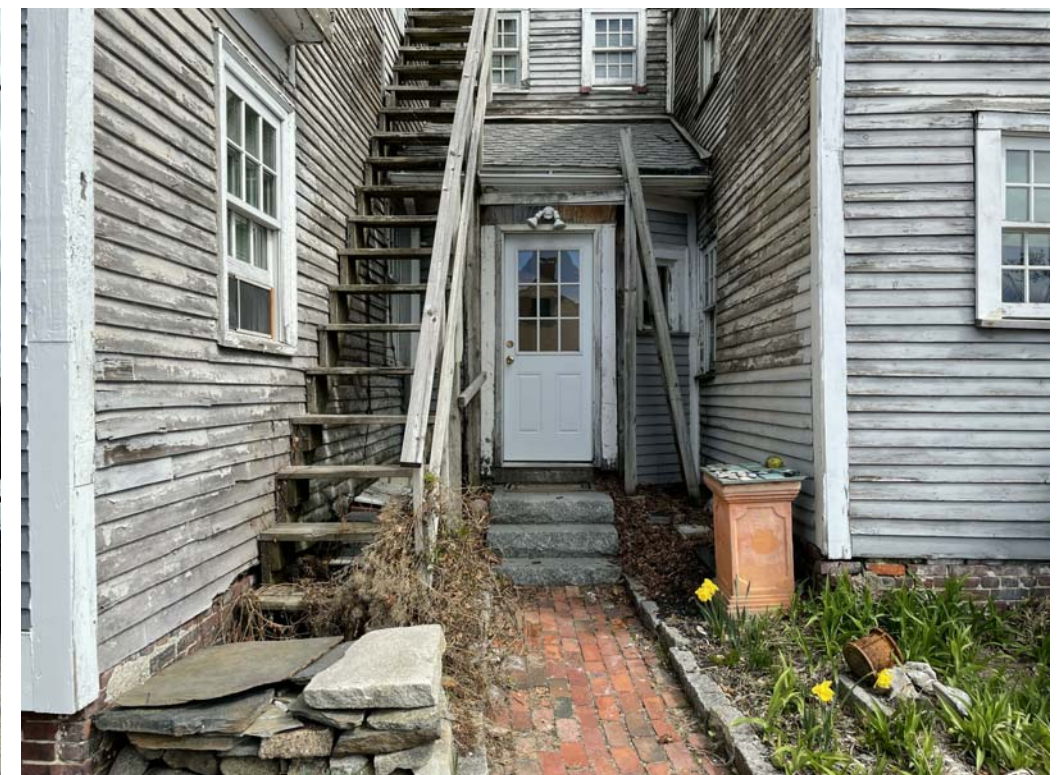

EXISTING REAR ENTRY

© 2021 McHenry Architecture

# 420 PLEASANT ST. RENOVATIONS

420 PLEASANT STREET  
PORTSMOUTH, NH 03801

# EXISTING PHOTOS

HDC WORK SESSION / PUBLIC HEARING - JULY 2021

## McHENRY ARCHITECTURE

4 Market Street  
Portsmouth, New Hampshire

# A1

07/07/2021  
McHA: RD / JJ  
NOT TO SCALE



APPROACH ON PLEASANT STREET FROM DOWNTOWN (1)



APPROACH ON PLEASANT STREET FROM DOWNTOWN (2)



APPROACH ON PLEASANT STREET FROM DOWNTOWN (3)



APPROACH ON PLEASANT STREET FROM SANDERS FISH MARKET (1)



APPROACH ON PLEASANT STREET FROM SANDERS FISH MARKET (2)



APPROACH ON PLEASANT STREET FROM SANDERS FISH MARKET (3)

© 2021 McHenry Architecture

# 420 PLEASANT ST. RENOVATIONS

420 PLEASANT STREET  
PORTSMOUTH, NH 03801

# CONTEXT PHOTOS

HDC WORK SESSION / PUBLIC HEARING - JULY 2021

McHENRY ARCHITECTURE

4 Market Street  
Portsmouth, New Hampshire

A2

07/07/2021  
McHA: RD / JJ  
NOT TO SCALE



APPROACH FROM FRANKLIN STREET (1)



APPROACH FROM FRANKLIN STREET (2)



APPROACH FROM SANDERS FISH MARKET (PLEASANT STREET)



FRANKLIN STREET



APPROACH ON PLEASANT STREET FROM DOWNTOWN (1)



APPROACH ON PLEASANT STREET FROM DOWNTOWN (2)

© 2021 McHenry Architecture

# 420 PLEASANT ST. RENOVATIONS

420 PLEASANT STREET  
PORTSMOUTH, NH 03801

# CONTEXT PHOTOS


HDC WORK SESSION / PUBLIC HEARING - JULY 2021

# McHENRY ARCHITECTURE


4 Market Street  
Portsmouth, New Hampshire

A3


07/07/2021  
McHA: RD / JJ  
NOT TO SCALE

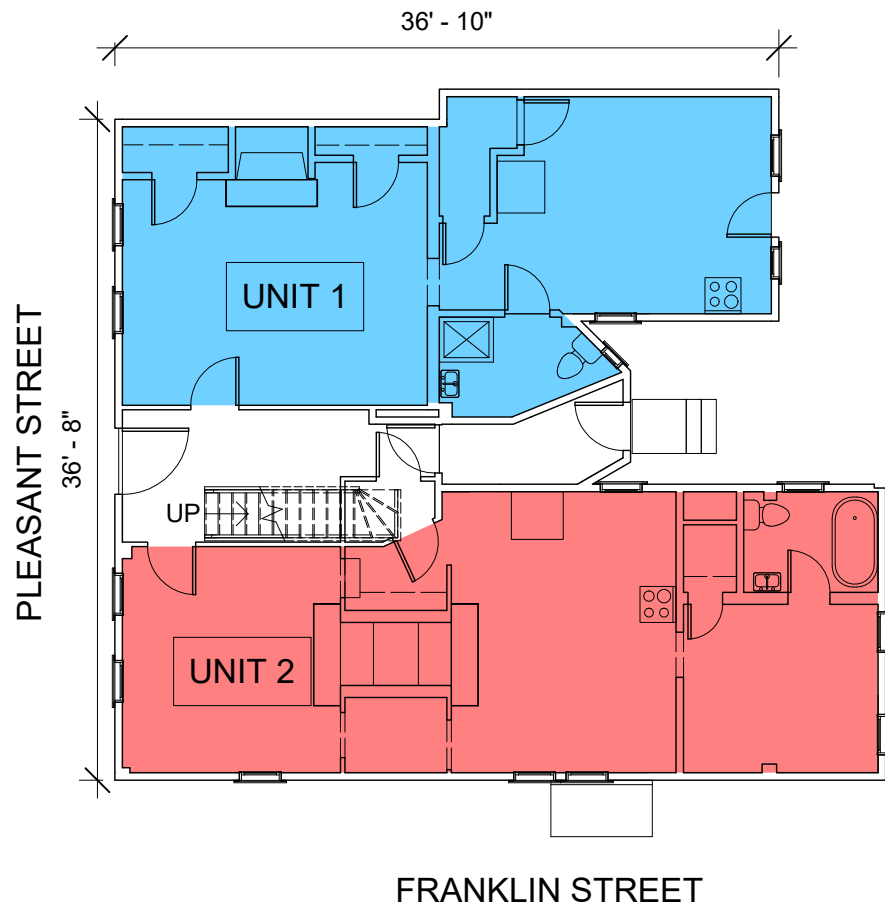

1 EXISTING FIRST FLOOR  
3/32" = 1'-0"

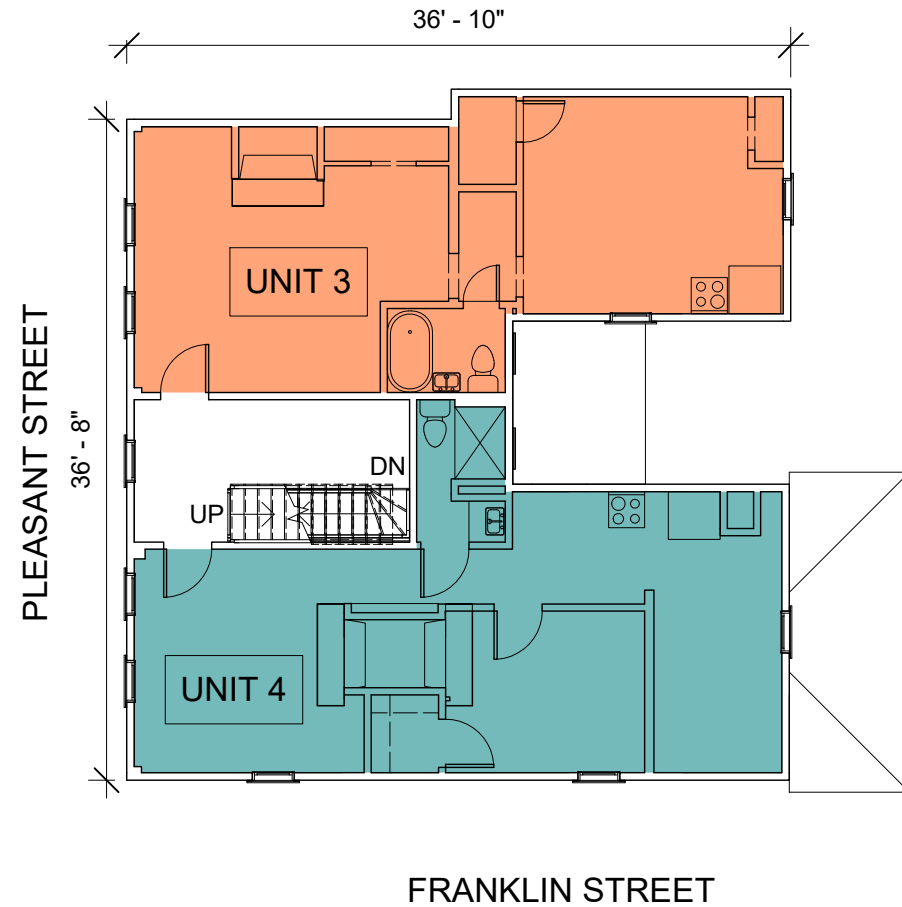

2 EXISTING SECOND FLOOR  
3/32" = 1'-0"

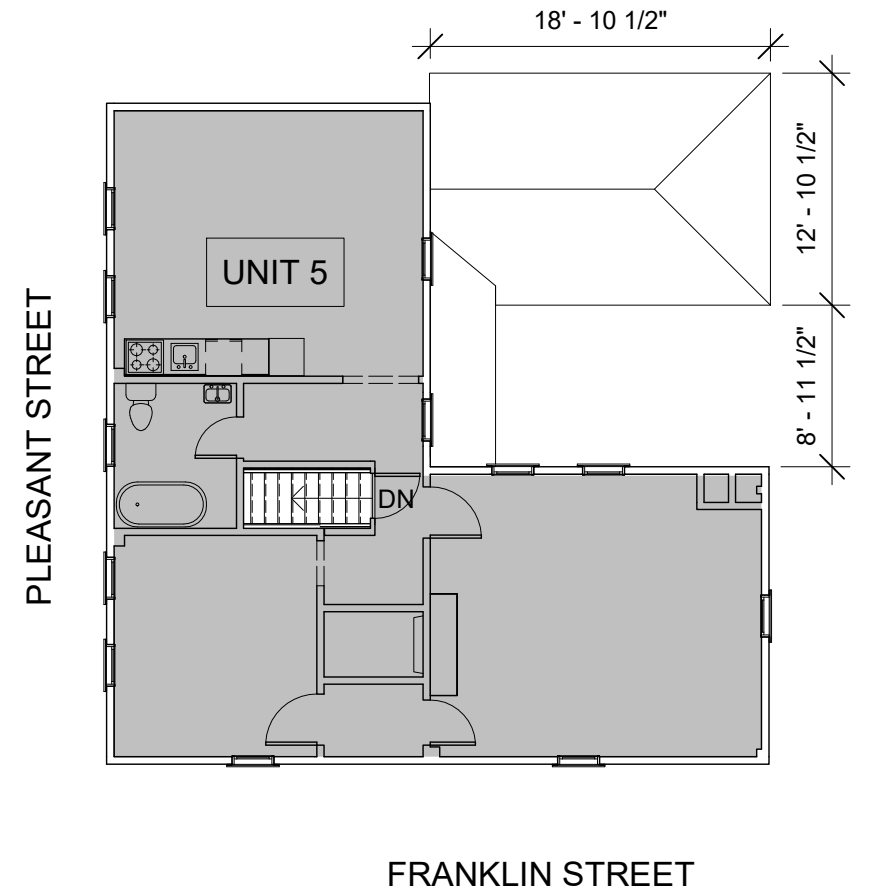

3 EXISTING THIRD FLOOR  
3/32" = 1'-0"

© 2021 McHenry Architecture

# 420 PLEASANT ST. RENOVATIONS

420 PLEASANT STREET  
PORTSMOUTH, NH 03801



## EXISTING FLOOR PLANS

HDC WORK SESSION / PUBLIC HEARING - JULY 2021

**McHENRY ARCHITECTURE**




4 Market Street  
Portsmouth, New Hampshire

**A4**

07/07/2021  
McHA: RD / JJ  
AS INDICATED

**GRAPHIC KEY**

- : EXISTING
- : TO BE REMOVED
- : PROPOSED

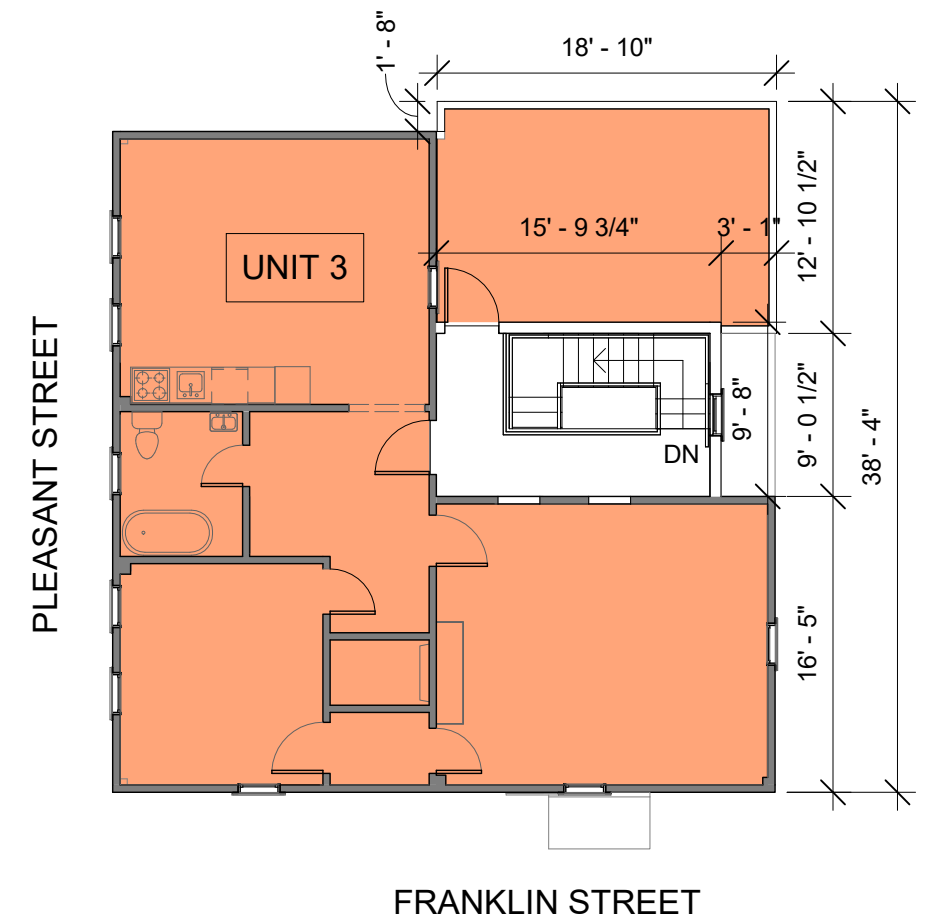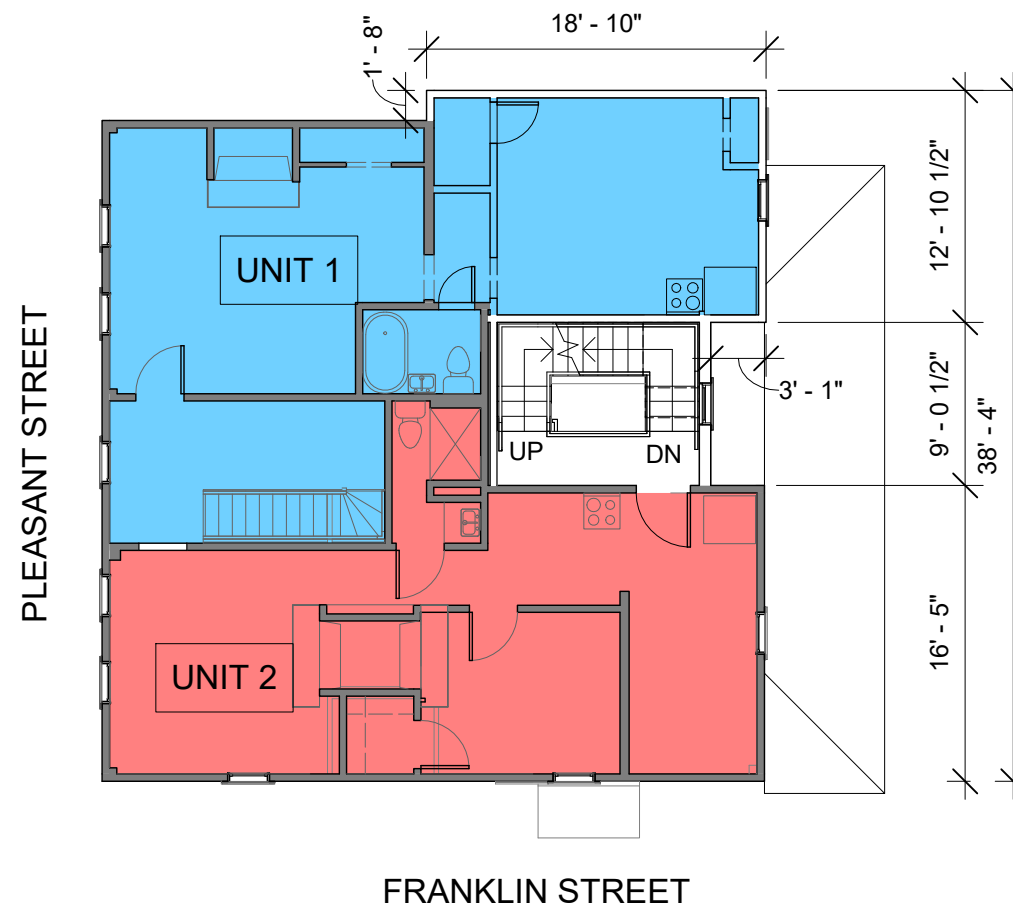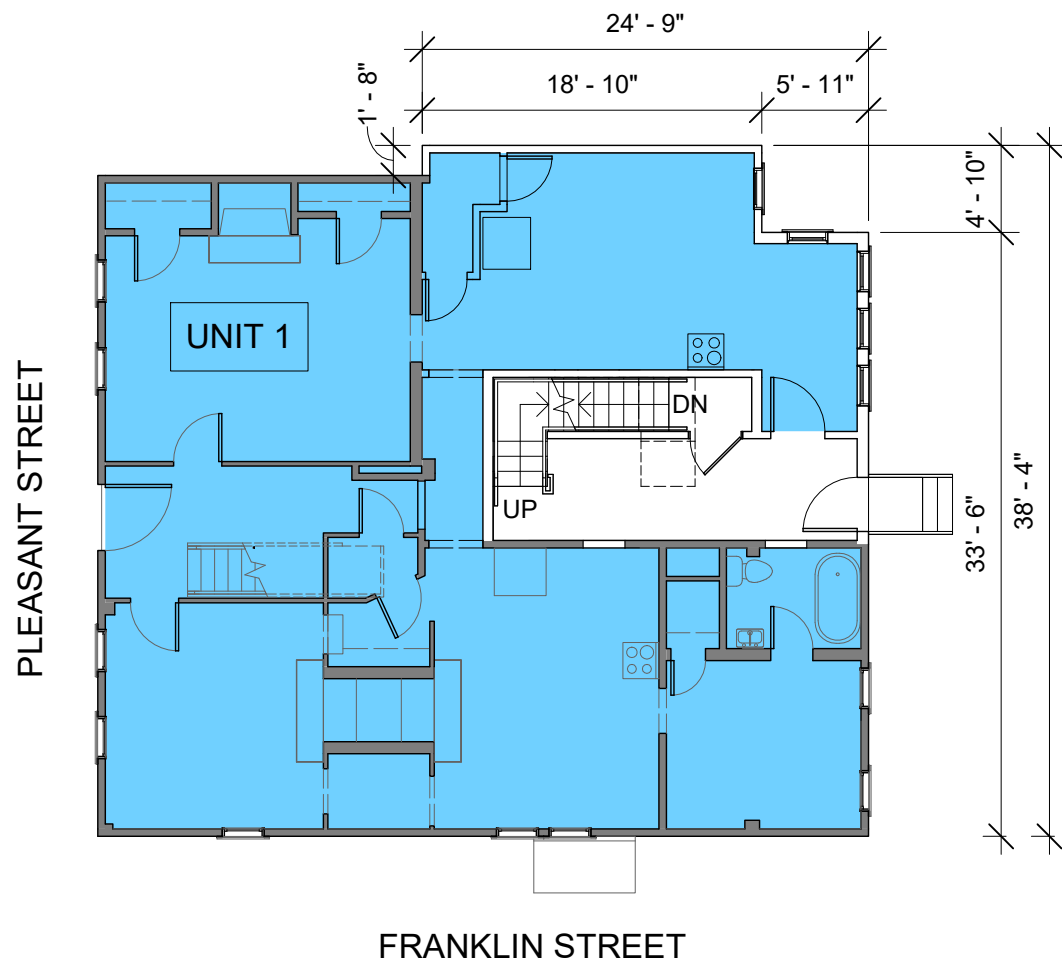


**1** FIRST FLOOR  
3/32" = 1'-0"

**2** SECOND FLOOR  
3/32" = 1'-0"

**3** THIRD FLOOR  
3/32" = 1'-0"

© 2021 McHenry Architecture

**420 PLEASANT ST. RENOVATIONS**  
420 PLEASANT STREET  
PORTSMOUTH, NH 03801

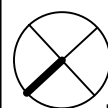


**PROPOSED FLOOR PLANS**  
HDC WORK SESSION / PUBLIC HEARING - JULY 2021


**McHENRY ARCHITECTURE**  
4 Market Street  
Portsmouth, New Hampshire

**A5**

07/07/2021  
McHA: RD / JJ  
AS INDICATED

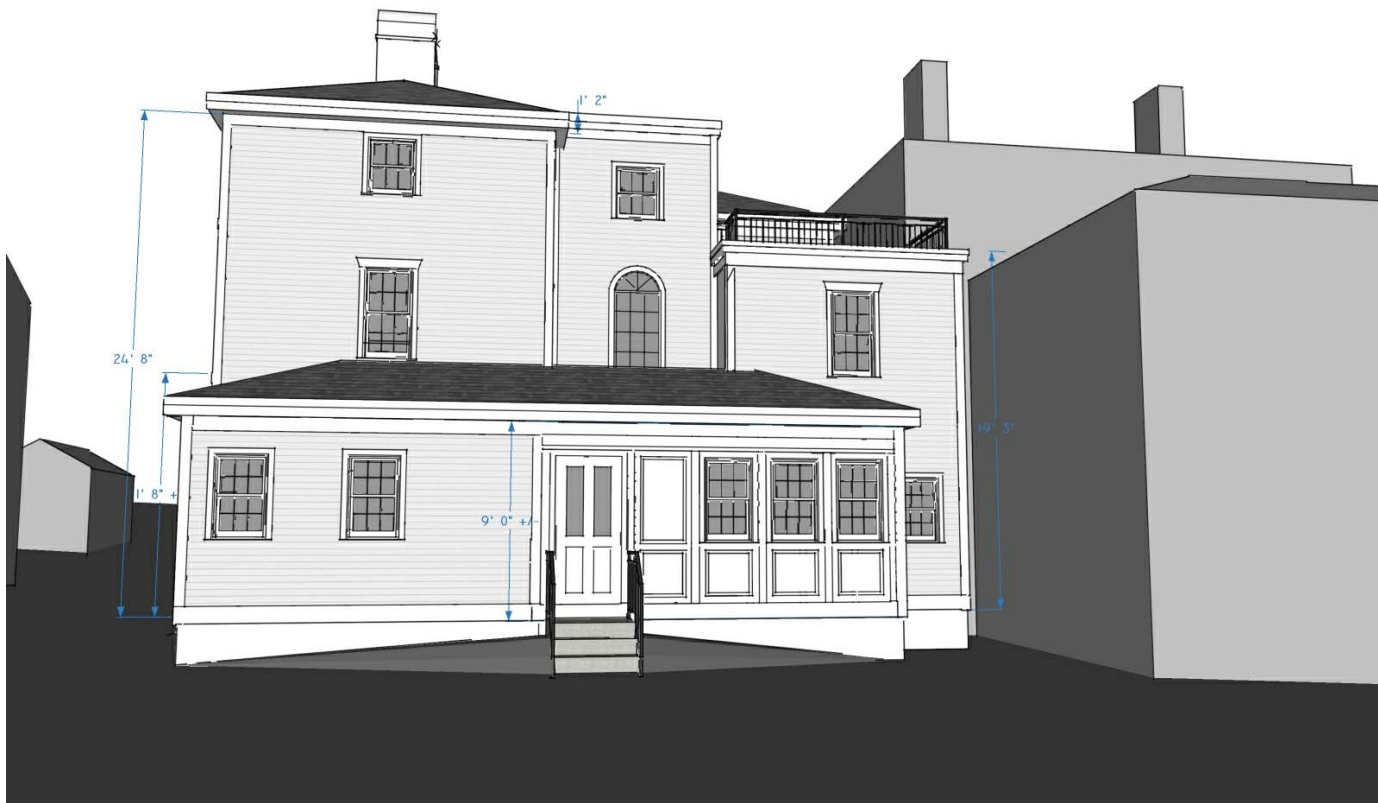

VIEW FROM SOUTH - FLAT ROOF A

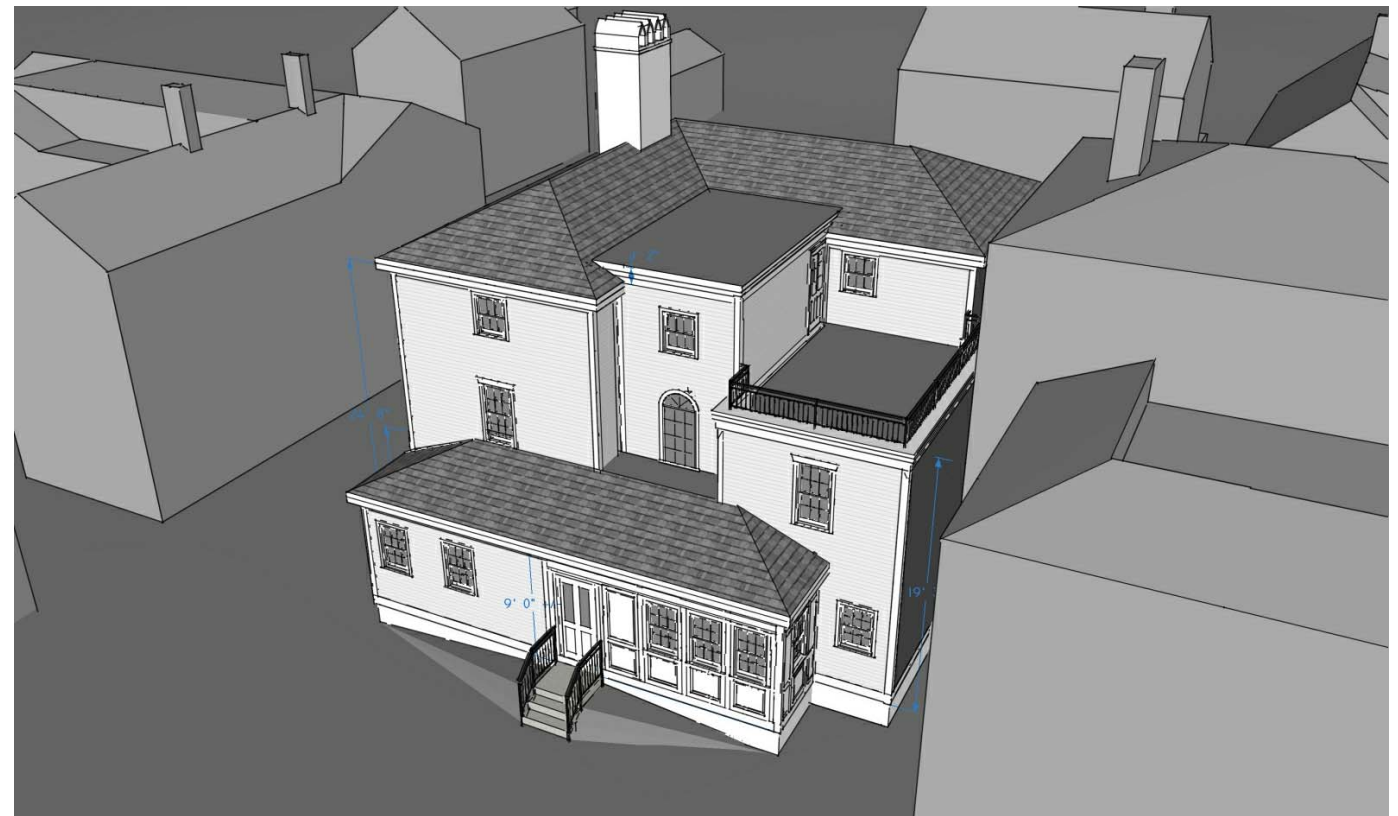

AERIAL VIEW FROM SOUTH - FLAT ROOF A



VIEW FROM SOUTHWEST - FLAT ROOF A



ENLARGED AERIAL VIEW OF DECK - FLAT ROOF A

© 2021 McHenry Architecture

420 PLEASANT ST. RENOVATIONS

420 PLEASANT STREET  
PORTSMOUTH, NH 03801

PREFERRED ROOF FORM


HDC WORK SESSION / PUBLIC HEARING - JULY 2021

McHENRY ARCHITECTURE

4 Market Street  
Portsmouth, New Hampshire

A6

07/07/2021  
McHA: RD / JJ  
NOT TO SCALE

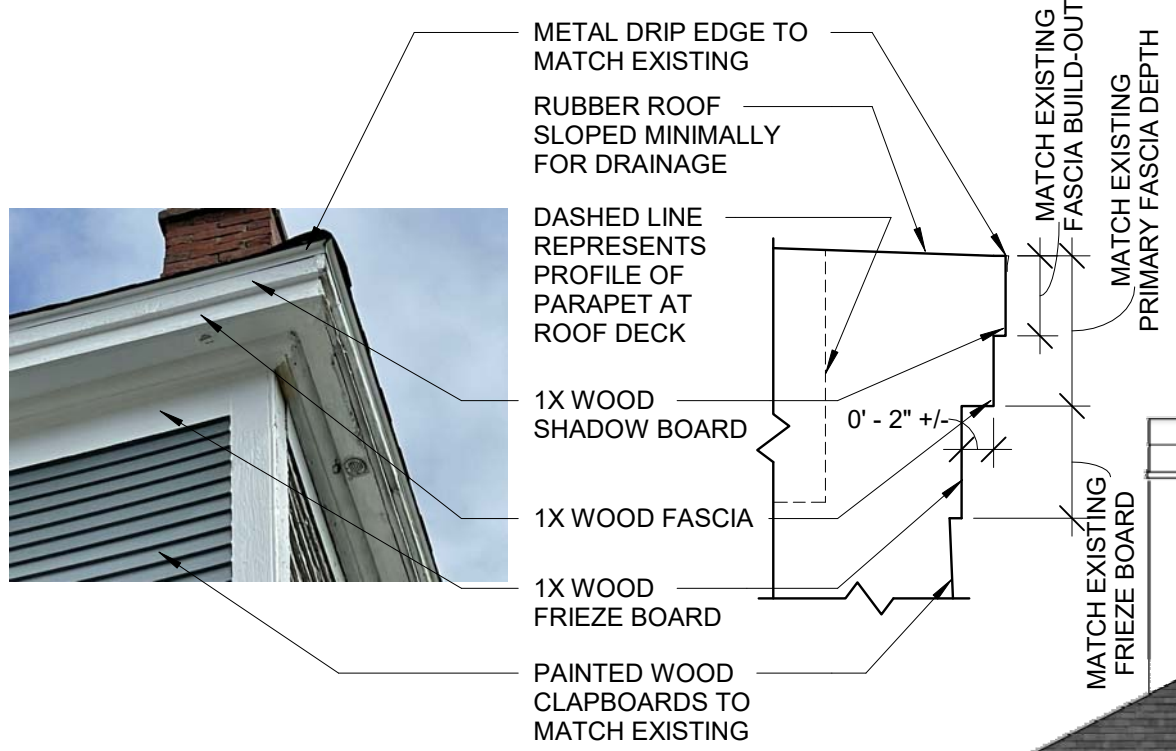


**1 PROPOSED FLAT ROOF EDGE PROFILE**  
1" = 1'-0"

- DESIGN INTENT: ALL PROPOSED WINDOWS TO BE WOOD GREEN MOUNTAIN WINDOWS
- DESIGN INTENT: ALL NEW CLAPBOARDS TO MATCH EXISTING PAINTED WOOD CLAPBOARDS
- DESIGN INTENT: MATCH EXISTING HEIGHTS



DESIGN INTENT: MATCH EXISTING BASE TRIM, WOOD CLAPBOARD, AND BRICK FOUNDATION AT PROPOSED ADDITIONS

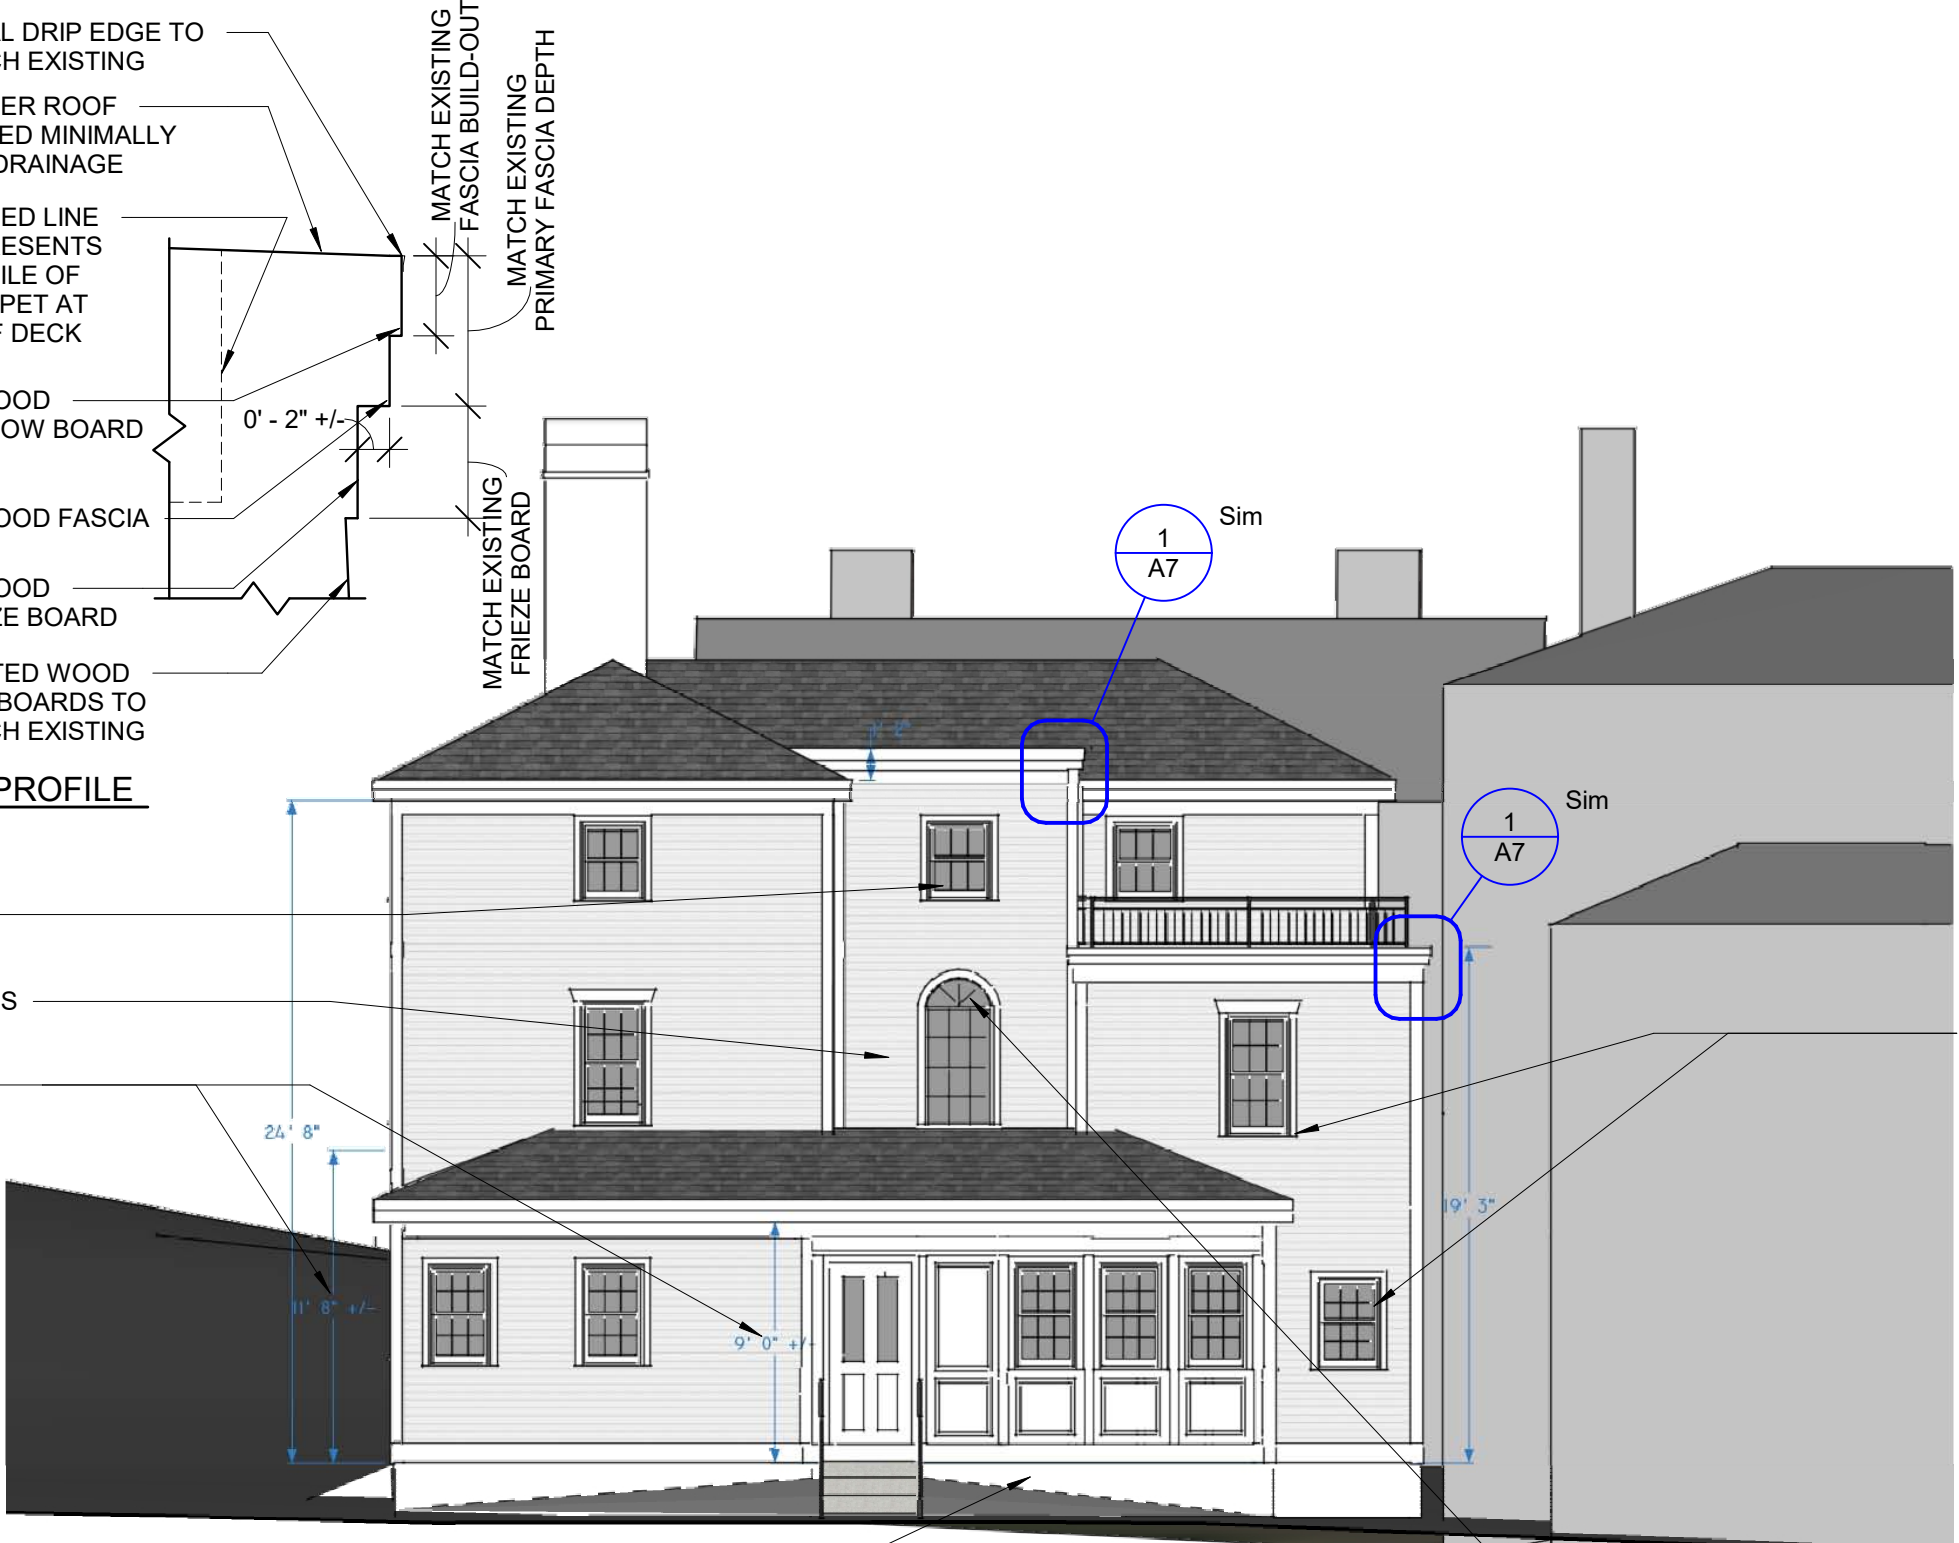

REAR ELEVATION - FLAT ROOF A



DESIGN INTENT: MATCH EXISTING WOOD WINDOW TRIM AND SILL PROFILES AT PROPOSED WINDOWS



DESIGN INTENT: PROPOSED REAR HALF ROUND WINDOW TO BE SIMILAR TO FRONT DOOR TRANSOM

© 2021 McHenry Architecture

**420 PLEASANT ST. RENOVATIONS**  
420 PLEASANT STREET  
PORTSMOUTH, NH 03801

**MATERIALS AND DETAILS**  
HDC WORK SESSION / PUBLIC HEARING - JULY 2021

**McHENRY ARCHITECTURE**  
4 Market Street  
Portsmouth, New Hampshire

07/07/2021  
McHA: RD / JJ  
**A7**  
AS INDICATED





OUTDOOR LIGHTING AT ROOF DECK TBD


DESIGN INTENT: RUBBER ROOF TO MATCH COLOR OF NEW ARCHITECTURAL SHINGLES




DESIGN INTENT: GUARDRAILS TO BE BLACK WROUGHT IRON SIMILAR TO 177 STATE STREET ROOF DECK RAILING



DESIGN INTENT: PROPOSED WOOD EXTERIOR ENTRY DOOR TO BE FOUR PANEL SIMILAR TO FRONT ENTRY DOOR WITH TWO LITES

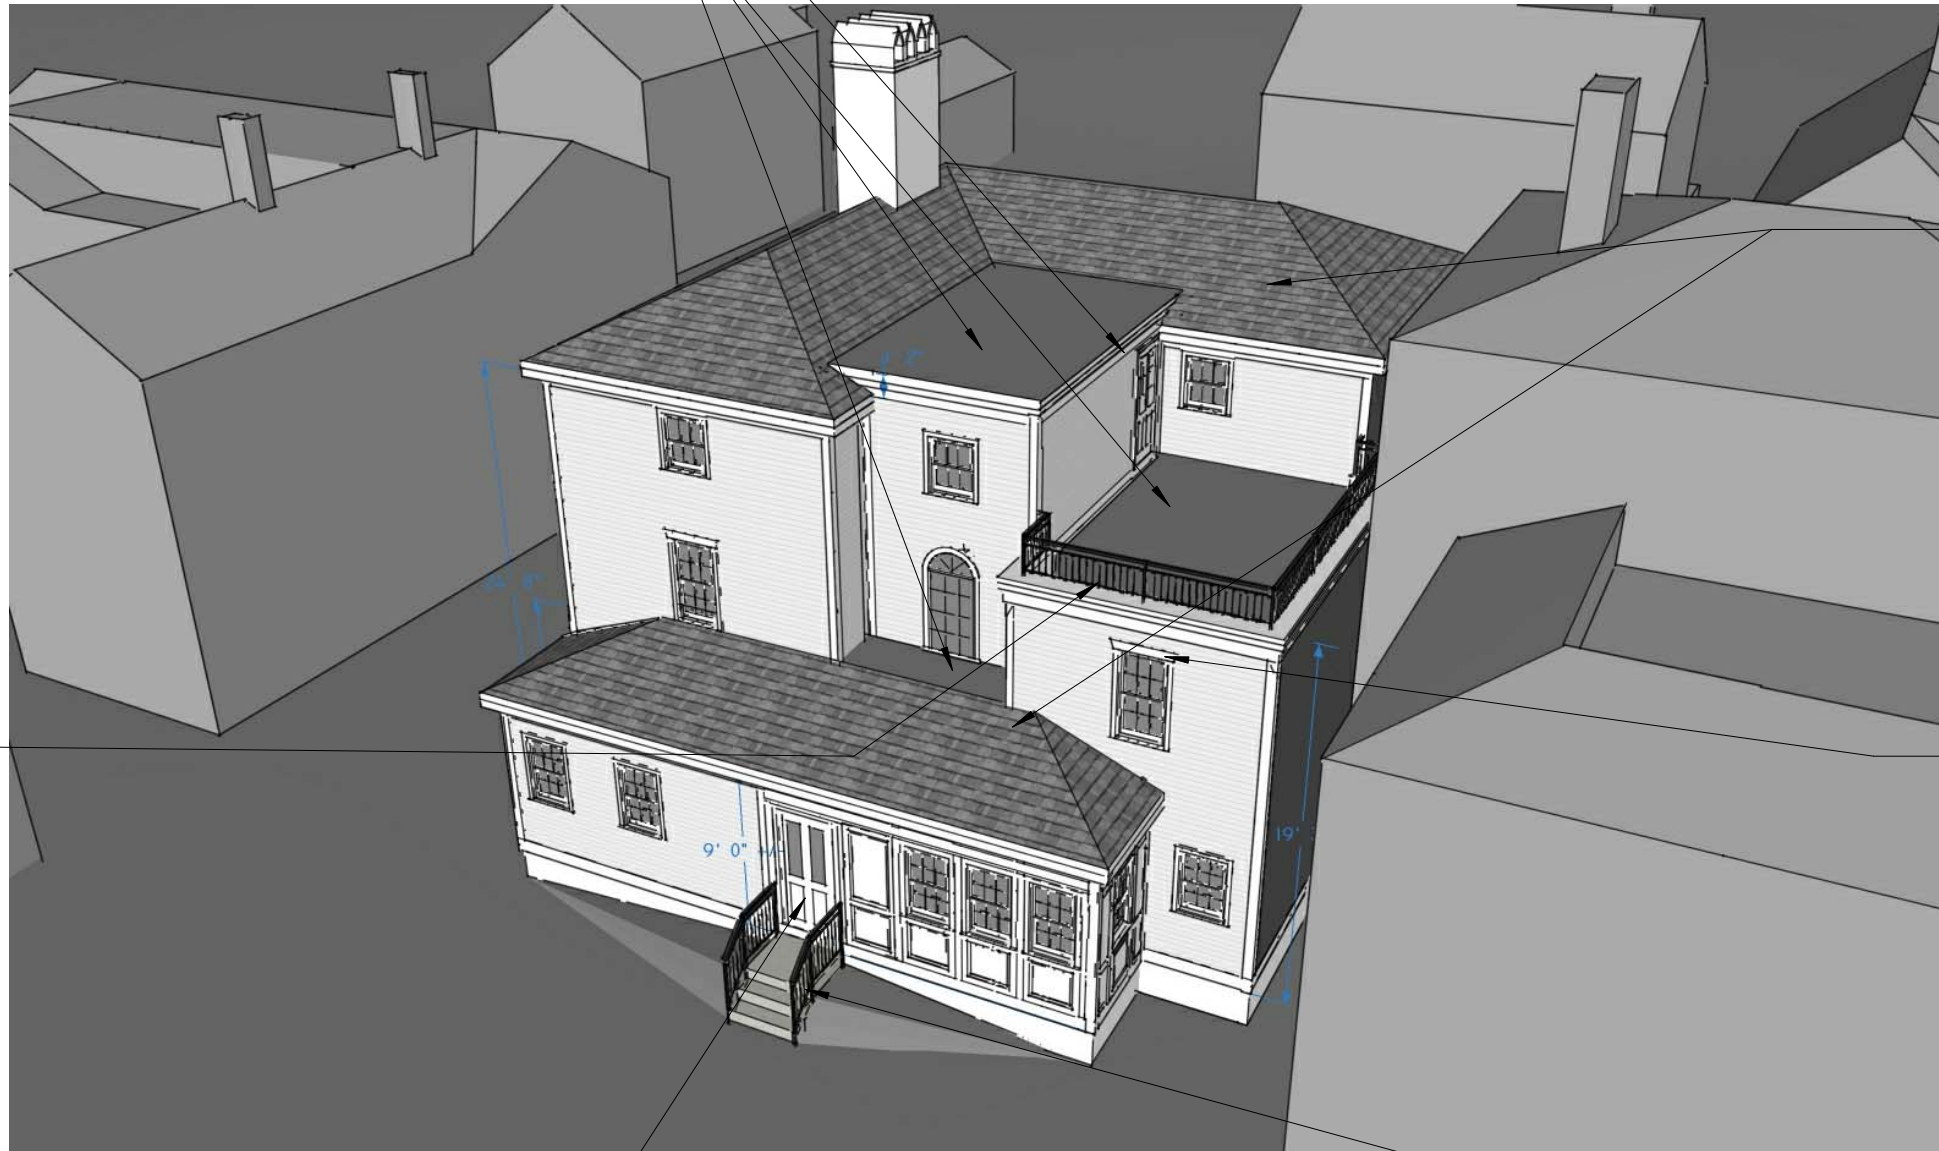


AERIAL VIEW FROM SOUTH - FLAT ROOF A

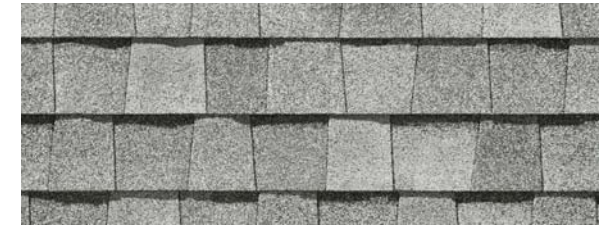

DESIGN INTENT: NEW CERTAINTEED SILVER BIRCH ASPHALT LANDMARK SHINGLES AT ALL ROOFS



DESIGN INTENT: MATCH EXISTING REAR WINDOW HEADER TRIM AT EXISTING WING ADDITION AT REBUILT ADDITION

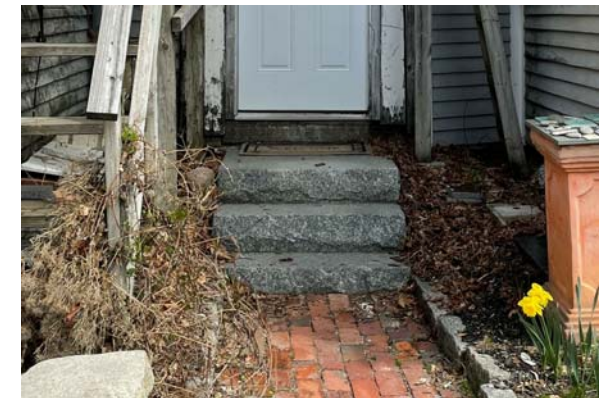

DESIGN INTENT: REUSE EXISTING REAR ENTRY GRANITE STEPS

© 2021 McHenry Architecture

420 PLEASANT ST. RENOVATIONS

420 PLEASANT STREET  
PORTSMOUTH, NH 03801

MATERIALS AND DETAILS

HDC WORK SESSION / PUBLIC HEARING - JULY 2021

McHENRY ARCHITECTURE

4 Market Street  
Portsmouth, New Hampshire

A8

07/07/2021  
McHA: RD / JJ  
NOT TO SCALE

DESIGN INTENT: ALL PROPOSED WINDOWS TO BE WOOD GREEN MOUNTAIN WINDOWS TO MATCH EXISTING ADJACENT WINDOWS

DESIGN INTENT: ALL 3 1/2" DIMENSIONS TO MATCH EXISTING WOOD WINDOW TRIM WIDTH

DESIGN INTENT: ALL 3 1/2" DIMENSIONS TO MATCH EXISTING WOOD WINDOW TRIM WIDTH  
 MATCH EXISTING FRIEZE BOARD DEPTH  
 MATCH EXISTING BASE TRIM DEPTH



DESIGN INTENT: MATCH EXISTING HIP ROOF EAVE AND SOFFIT WOOD TRIM, WOOD CORNERBOARDS AND OTHER WOOD TRIM AT PROPOSED ADDITIONS



1X FLAT STOCK PANELING SIMILAR TO NEARBY PROPERTY AT 1 LIVERMORE STREET



DESIGN INTENT: PROPOSED WOOD EXTERIOR ENTRY DOOR TO BE FOUR PANEL SIMILAR TO FRONT ENTRY DOOR WITH TWO LITES

© 2021 McHenry Architecture

ENLARGED ELEVATION AT REAR ENTRY

OUTDOOR LIGHTING AT EXTERIOR ENTRY TBD

**420 PLEASANT ST. RENOVATIONS**  
 420 PLEASANT STREET  
 PORTSMOUTH, NH 03801


**MATERIALS AND DETAILS**  
 HDC WORK SESSION / PUBLIC HEARING - JULY 2021

**McHENRY ARCHITECTURE**  
 4 Market Street  
 Portsmouth, New Hampshire


07/07/2021  
 McHA: RD / JJ  
**A9**  
 NOT TO SCALE




VIEW FROM SOUTH - FLAT ROOF A

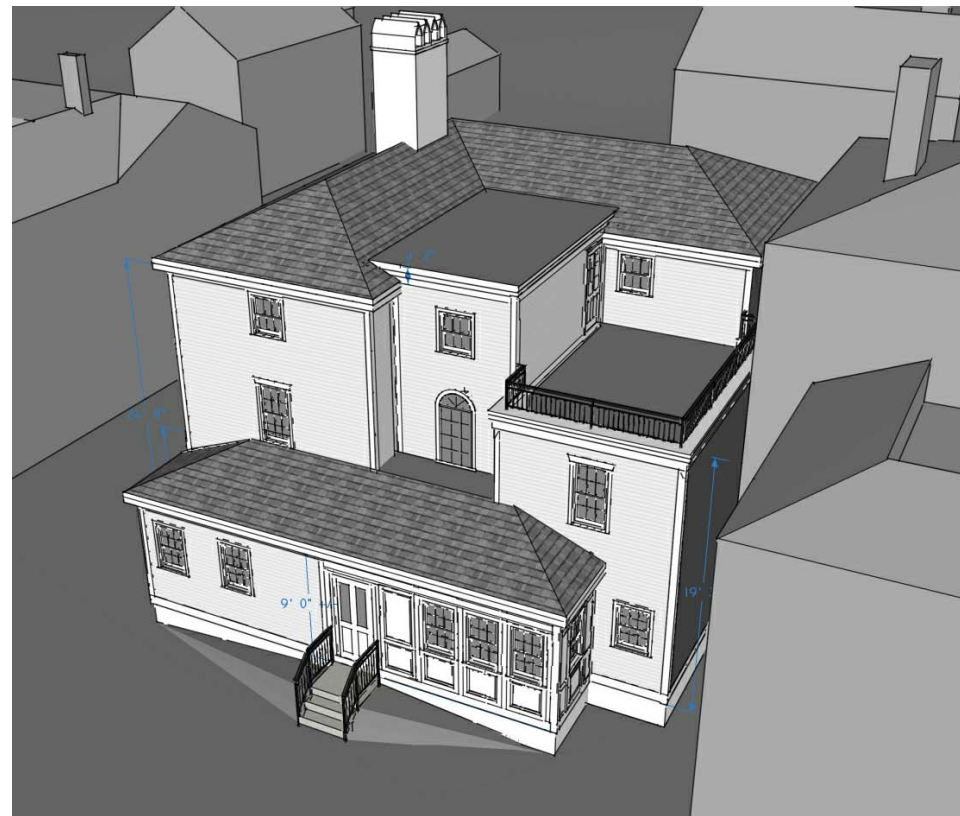


AERIAL VIEW FROM SOUTH - FLAT ROOF A

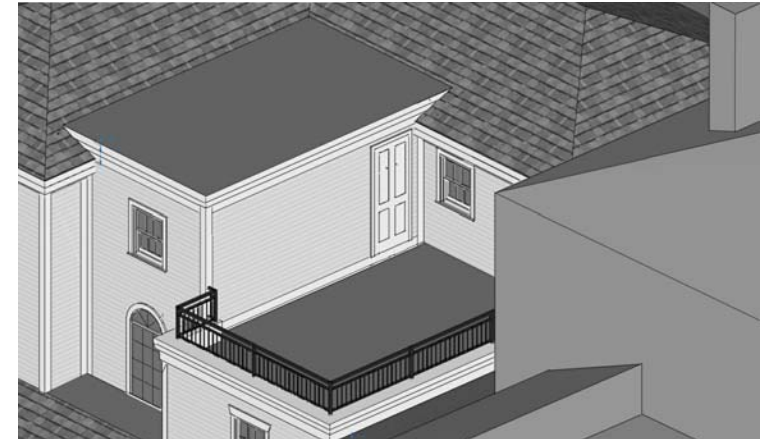

ENLARGED AERIAL VIEW AT ROOF DECK - FLAT ROOF A

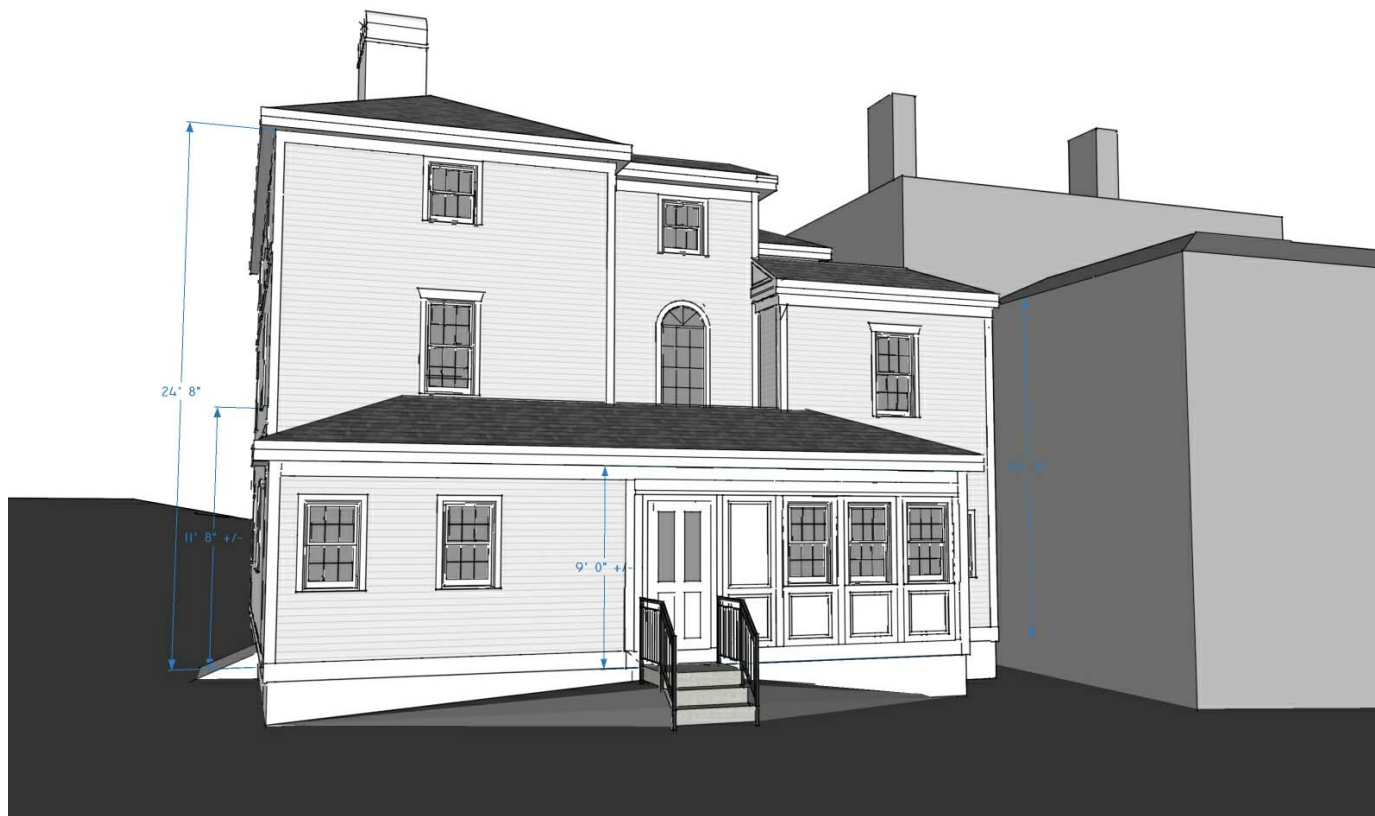

VIEW FROM SOUTH - HIP ROOF

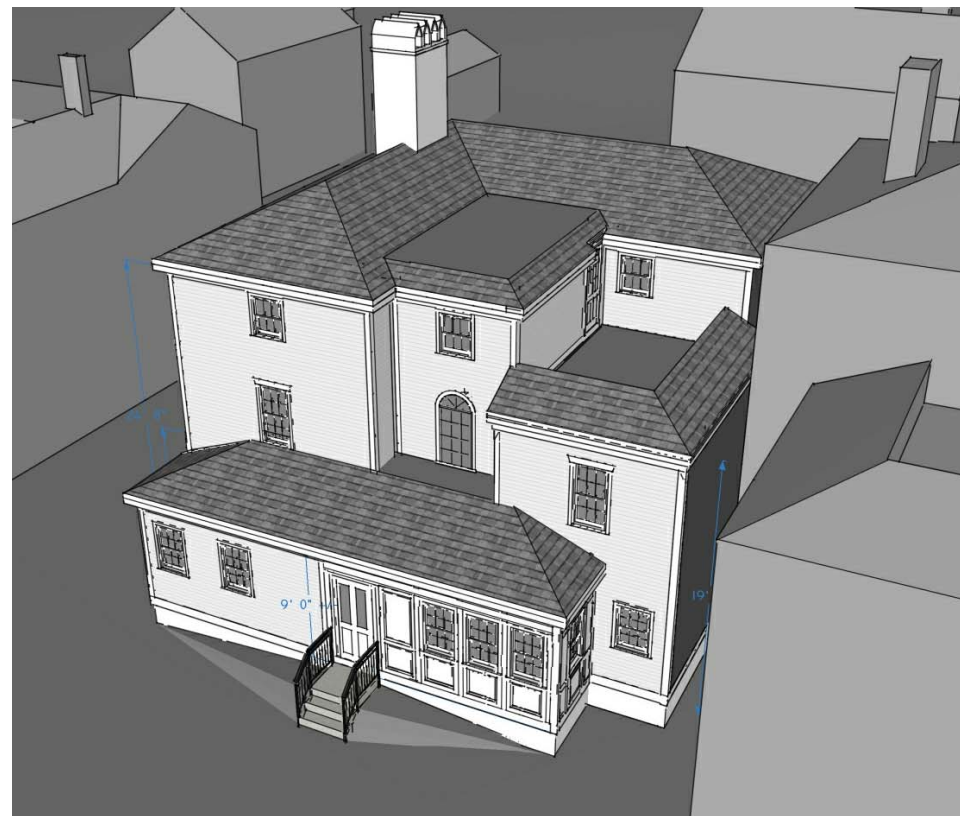

AERIAL VIEW FROM SOUTH - HIP ROOF



ENLARGED AERIAL VIEW AT ROOF DECK - HIP ROOF

© 2021 McHenry Architecture

420 PLEASANT ST. RENOVATIONS

420 PLEASANT STREET  
PORTSMOUTH, NH 03801

ROOF OPTIONS

HDC WORK SESSION / PUBLIC HEARING - JULY 2021

McHENRY ARCHITECTURE


4 Market Street  
Portsmouth, New Hampshire

A10


07/07/2021  
McHA: RD / JJ  
NOT TO SCALE



VIEW FROM SOUTH - FLAT ROOF A

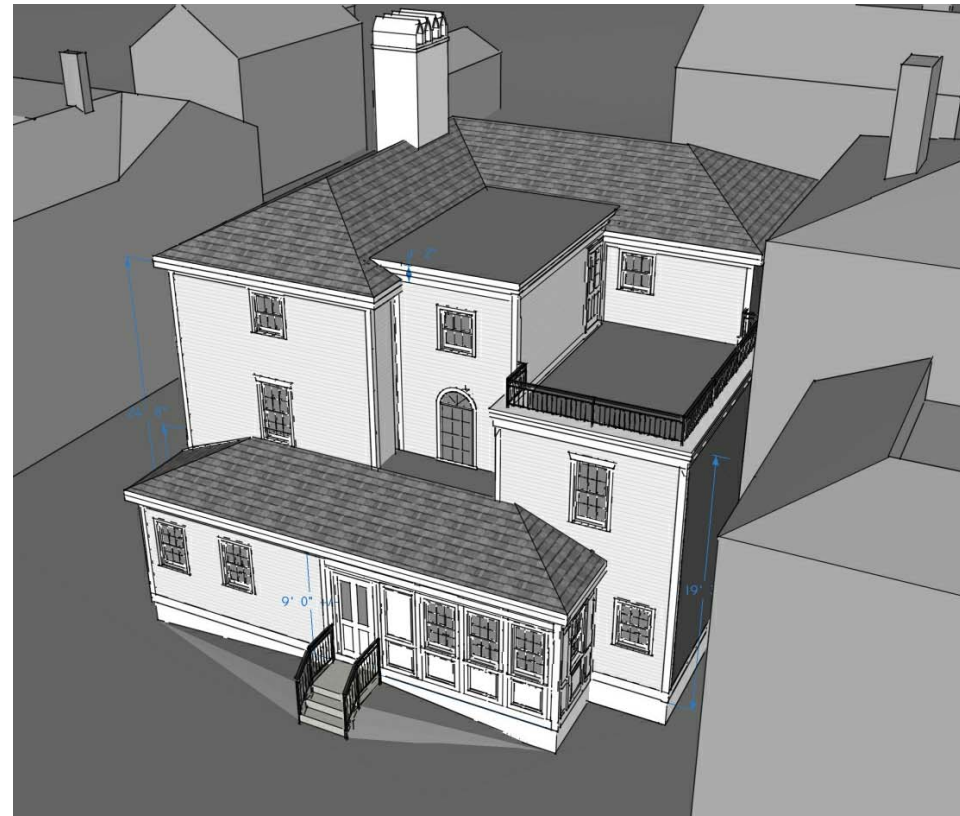

AERIAL VIEW FROM SOUTH - FLAT ROOF A

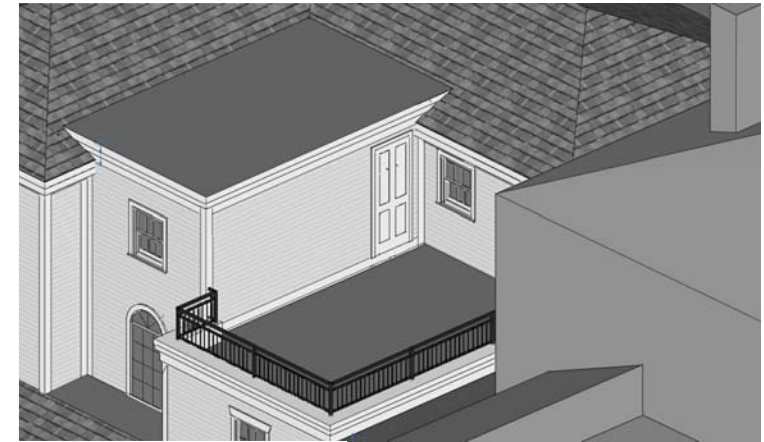

ENLARGED AERIAL VIEW AT ROOF DECK - FLAT ROOF A



VIEW FROM SOUTH - FLAT ROOF B



AERIAL VIEW FROM SOUTH - FLAT ROOF B



ENLARGED AERIAL VIEW AT ROOF DECK - FLAT ROOF B

© 2021 McHenry Architecture

# 420 PLEASANT ST. RENOVATIONS

420 PLEASANT STREET  
PORTSMOUTH, NH 03801

# ROOF OPTIONS

HDC WORK SESSION / PUBLIC HEARING - JULY 2021

# McHENRY ARCHITECTURE

4 Market Street  
Portsmouth, New Hampshire

A11

07/07/2021  
McHA: RD / JJ  
NOT TO SCALE