


1 3-D VIEWS OF ADDITIONS TO 37 PROSPECT STREET PORTSMOUTH  
 SCALE - 1/4" = 1'-0"

#	DATE	DESCRIPTION

REVISIONS

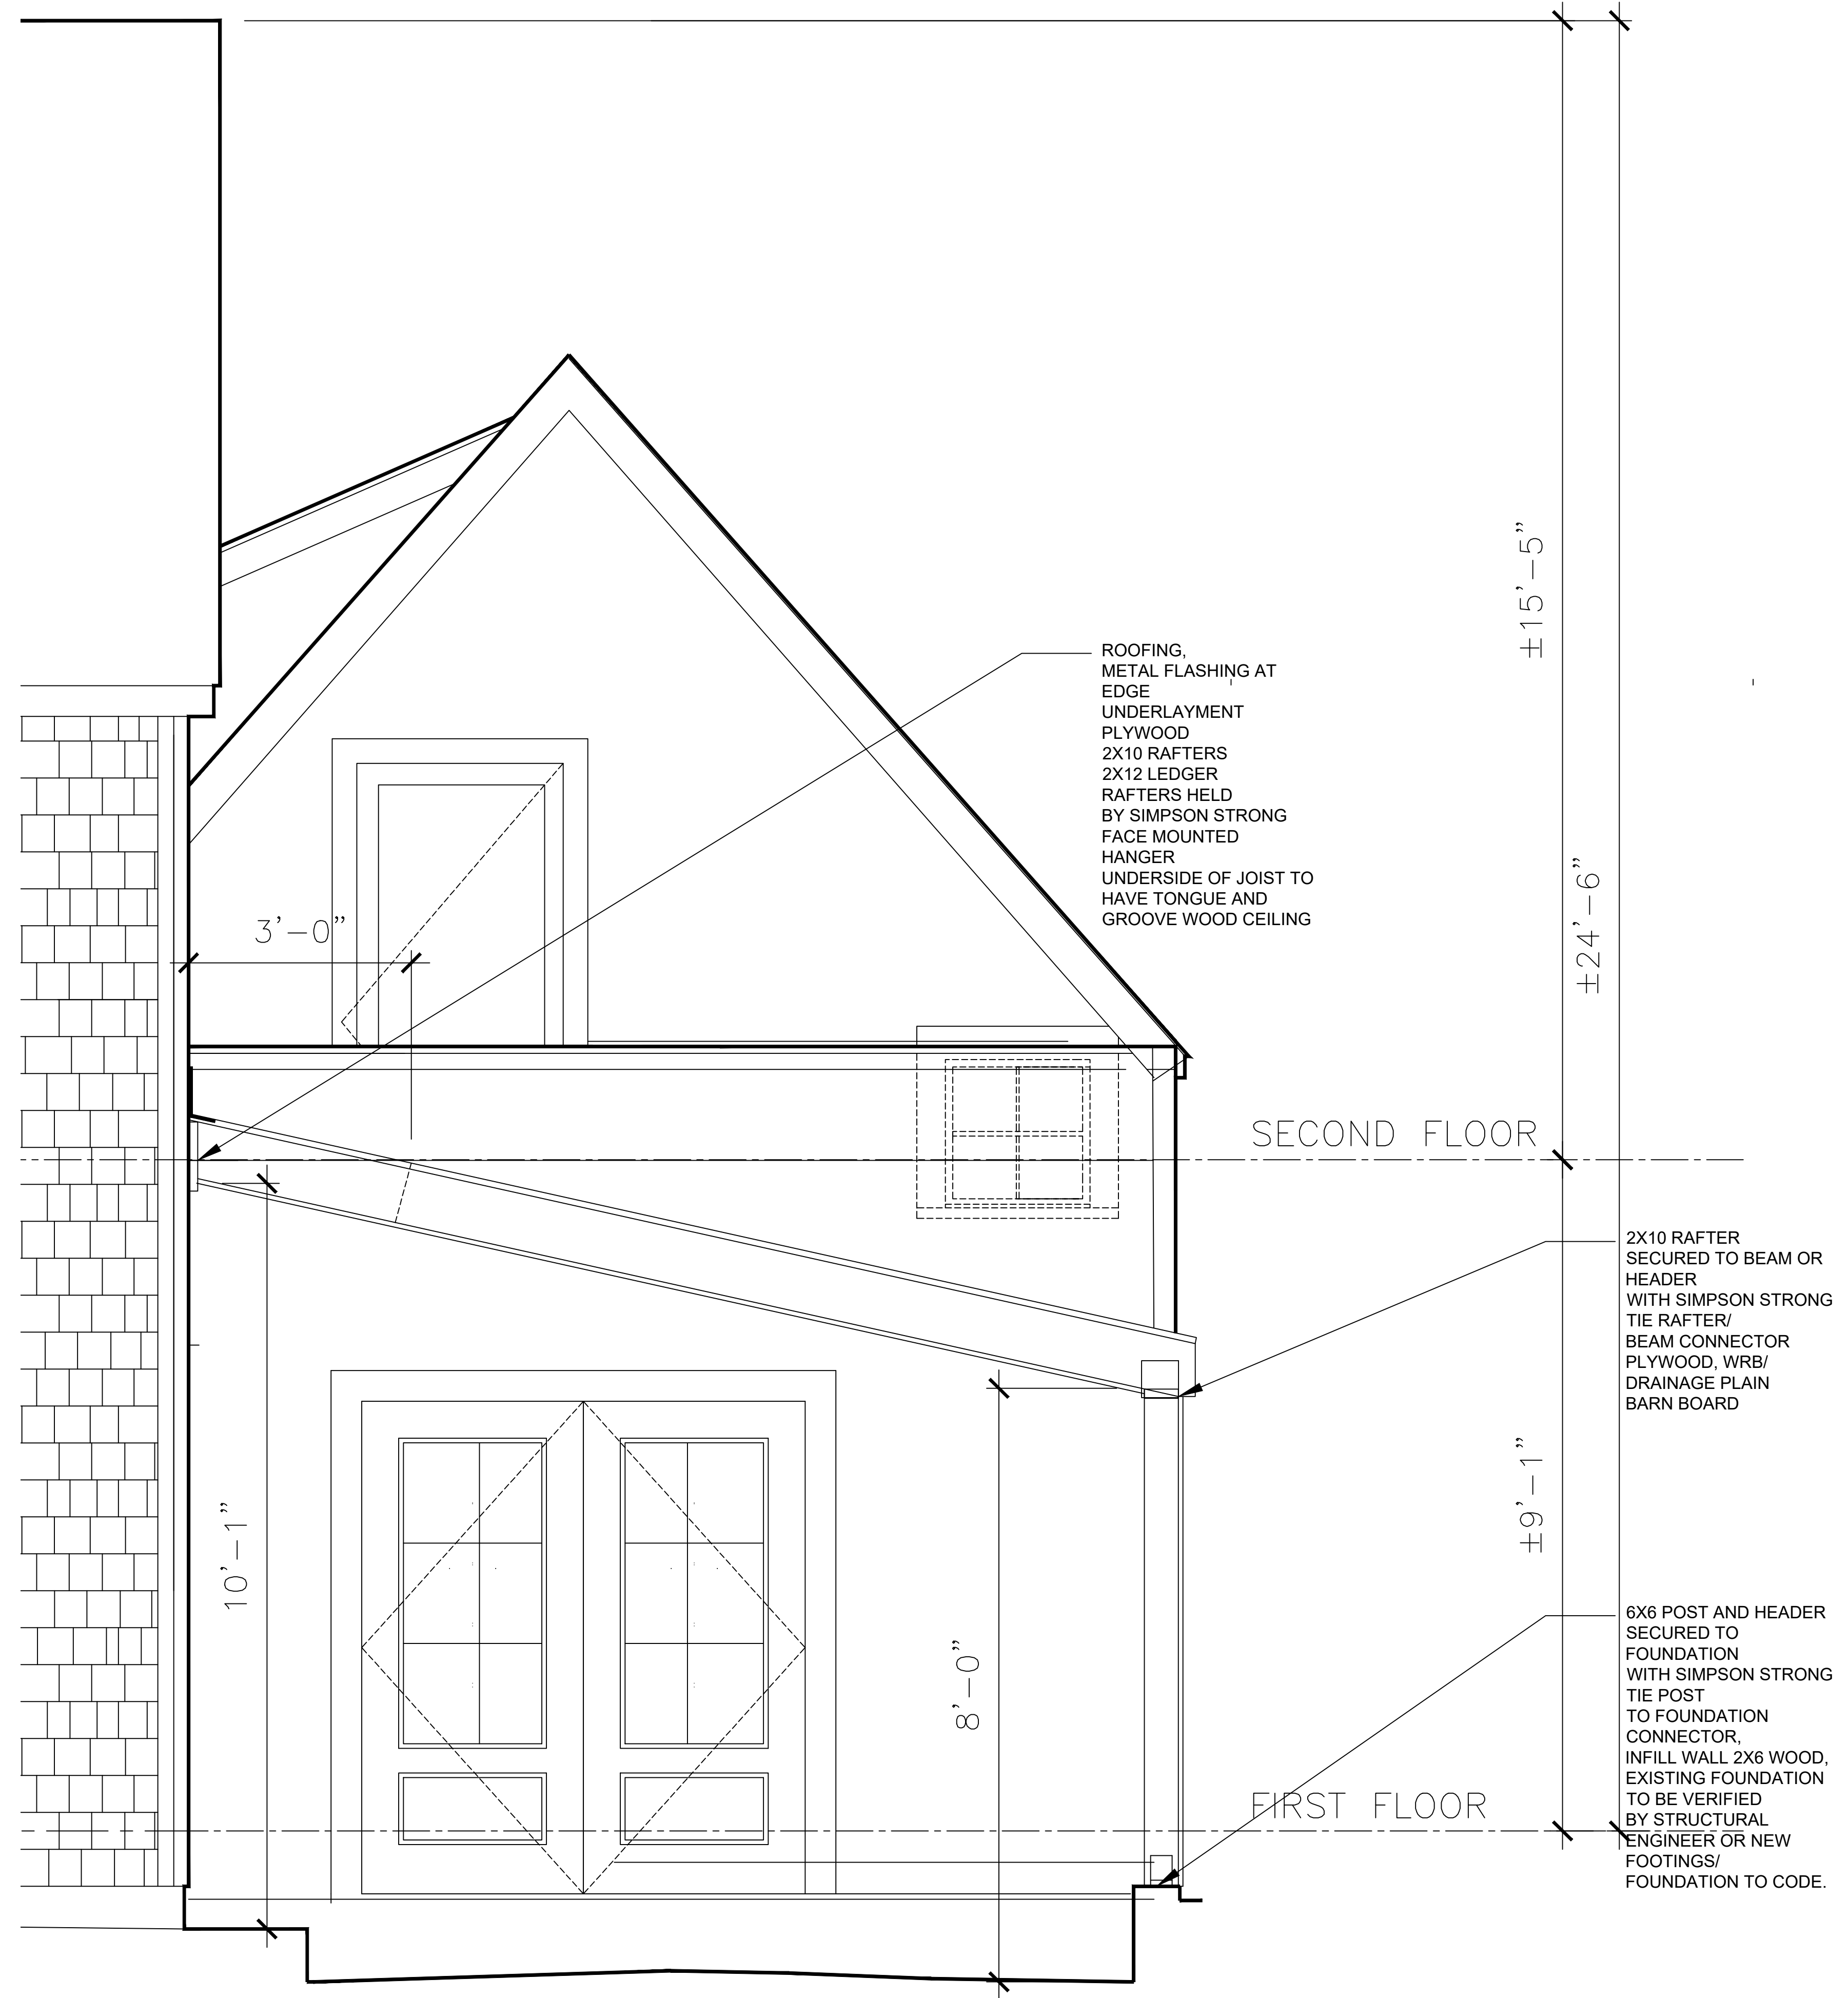

**1** NEW ADDITION SECTION

SCALE - 3/4" = 1'-0"

#	DATE	DESCRIPTION

REVISIONS

