




VIEW FROM MECHANIC STREET




VIEW FROM PERCE ISLAND BRIDGE

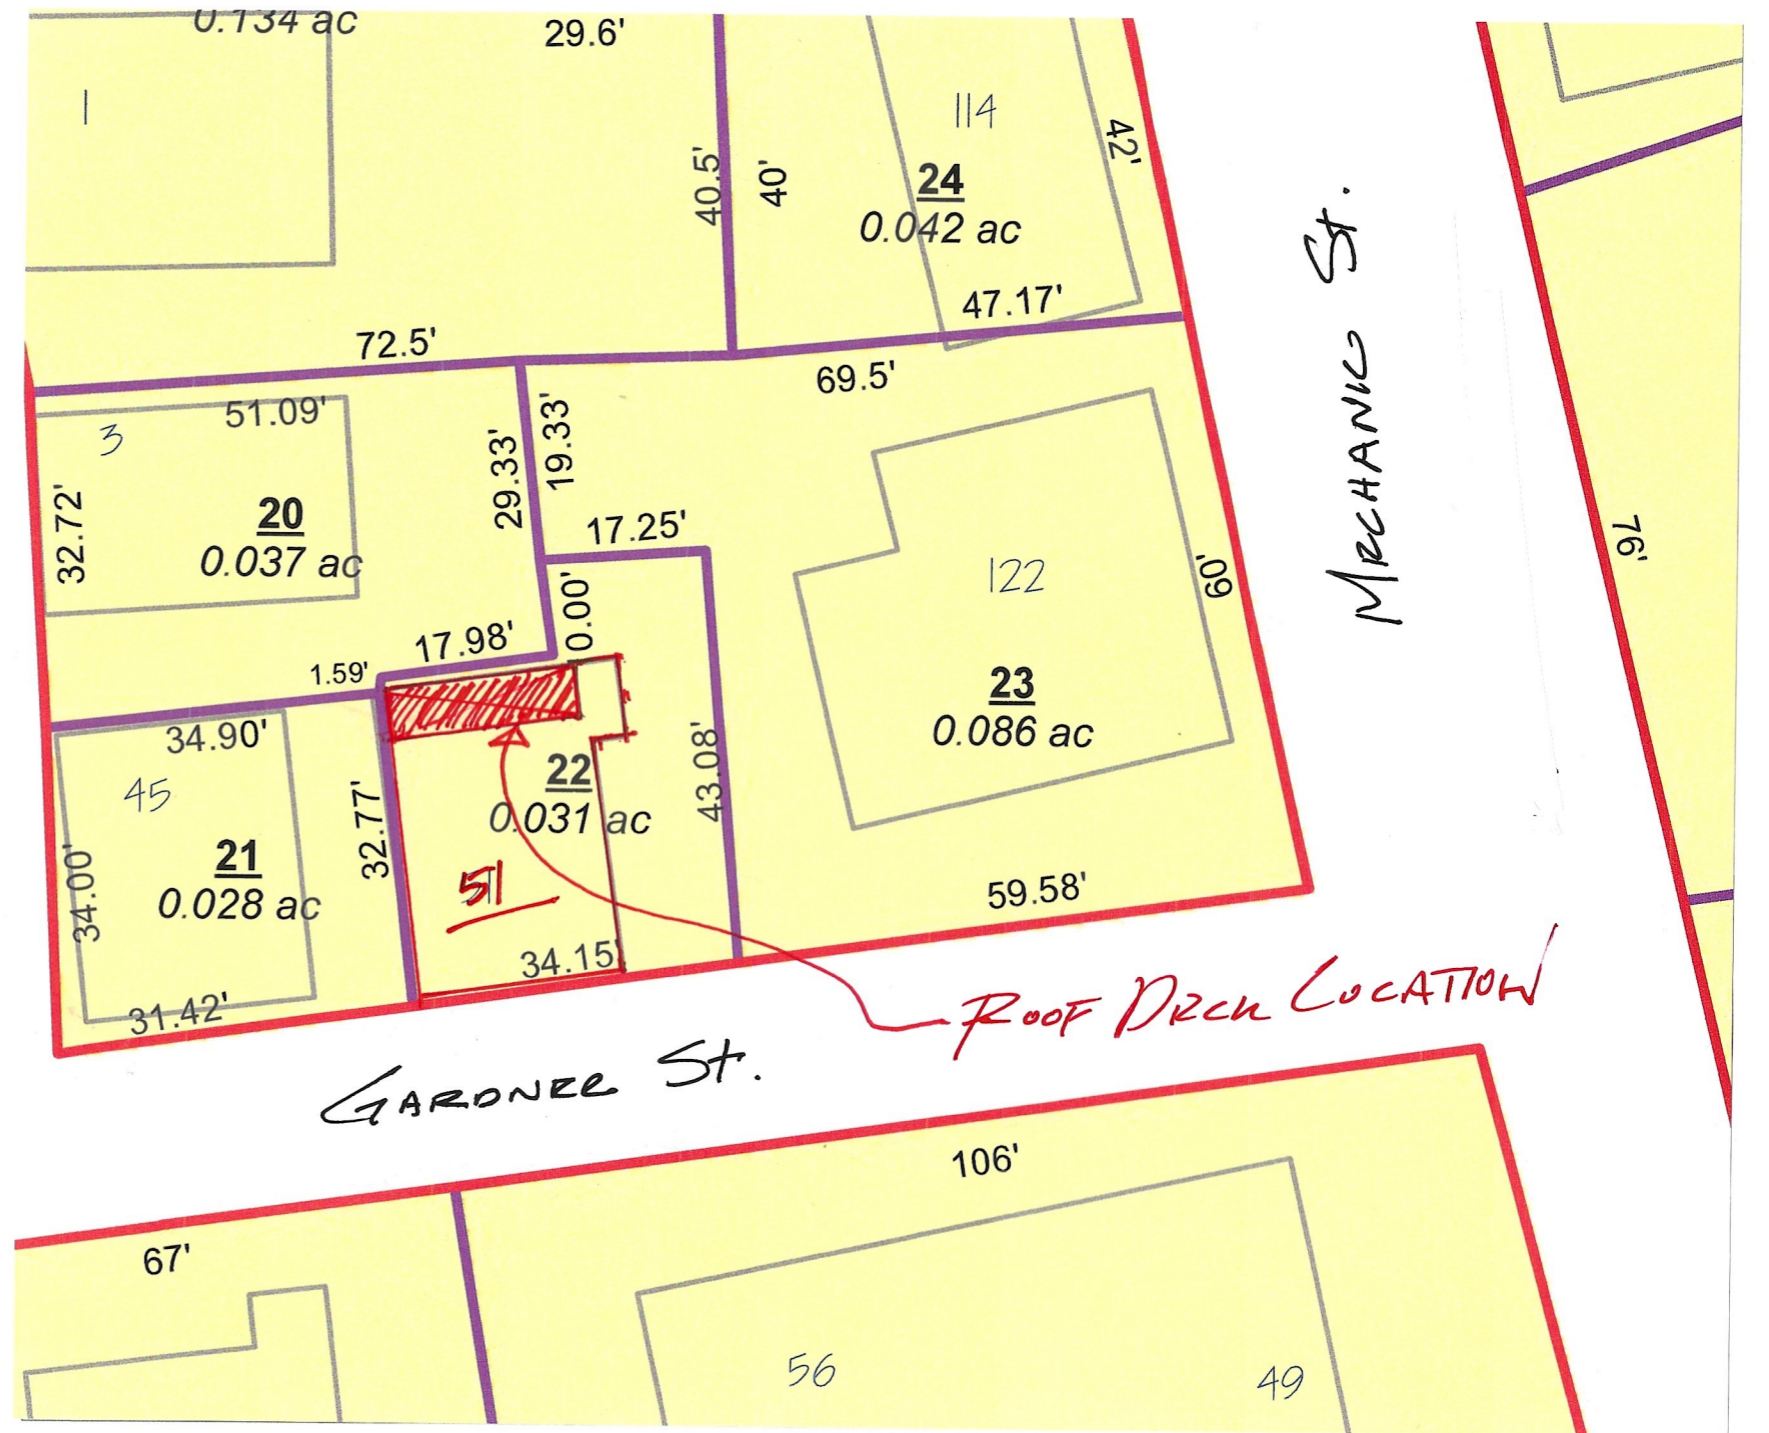


TAX MAP 51 GARDNER STREET

SCHEMATIC DESIGN REAR DORMER & ROOF DECK, MURPHY RESIDENCE 51 GARDNER STREET PORTSMOUTH, NH	801 Islington St, Suite 32 Portsmouth NH 03801 603-502-4387 archwhit@aol.com 	Project: # 2010	Date: 5/14/26
		Revisions:	1 OF 3

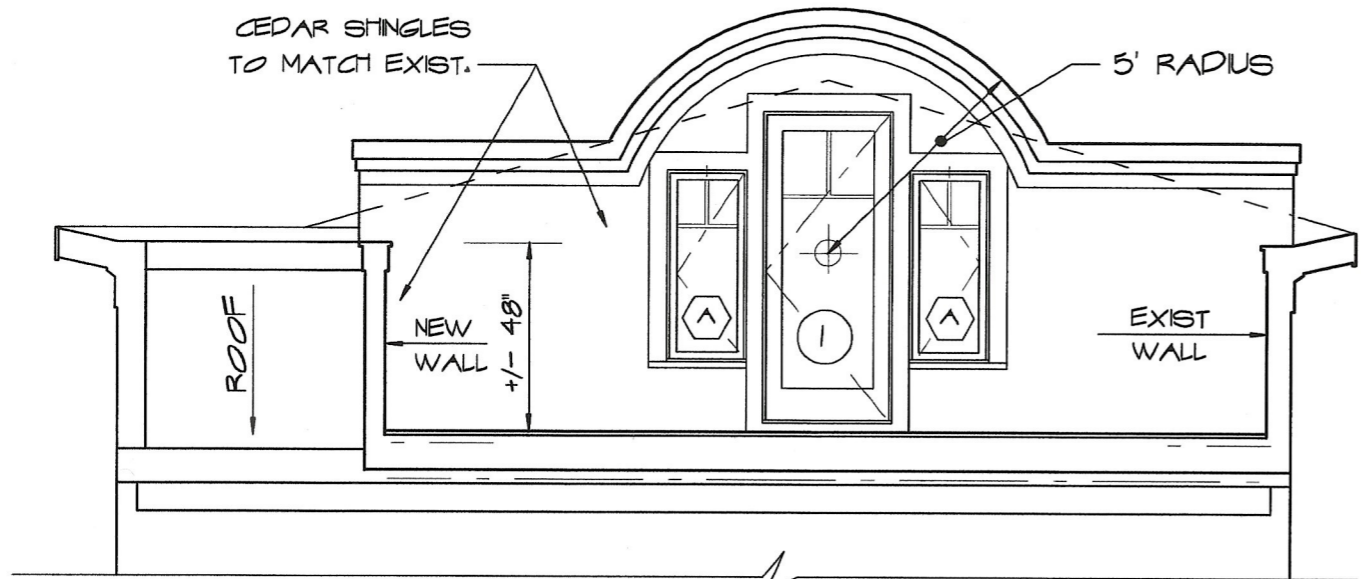

⊙ DORMER ELEVATION
SCALE: 1/4" = 1'-0"

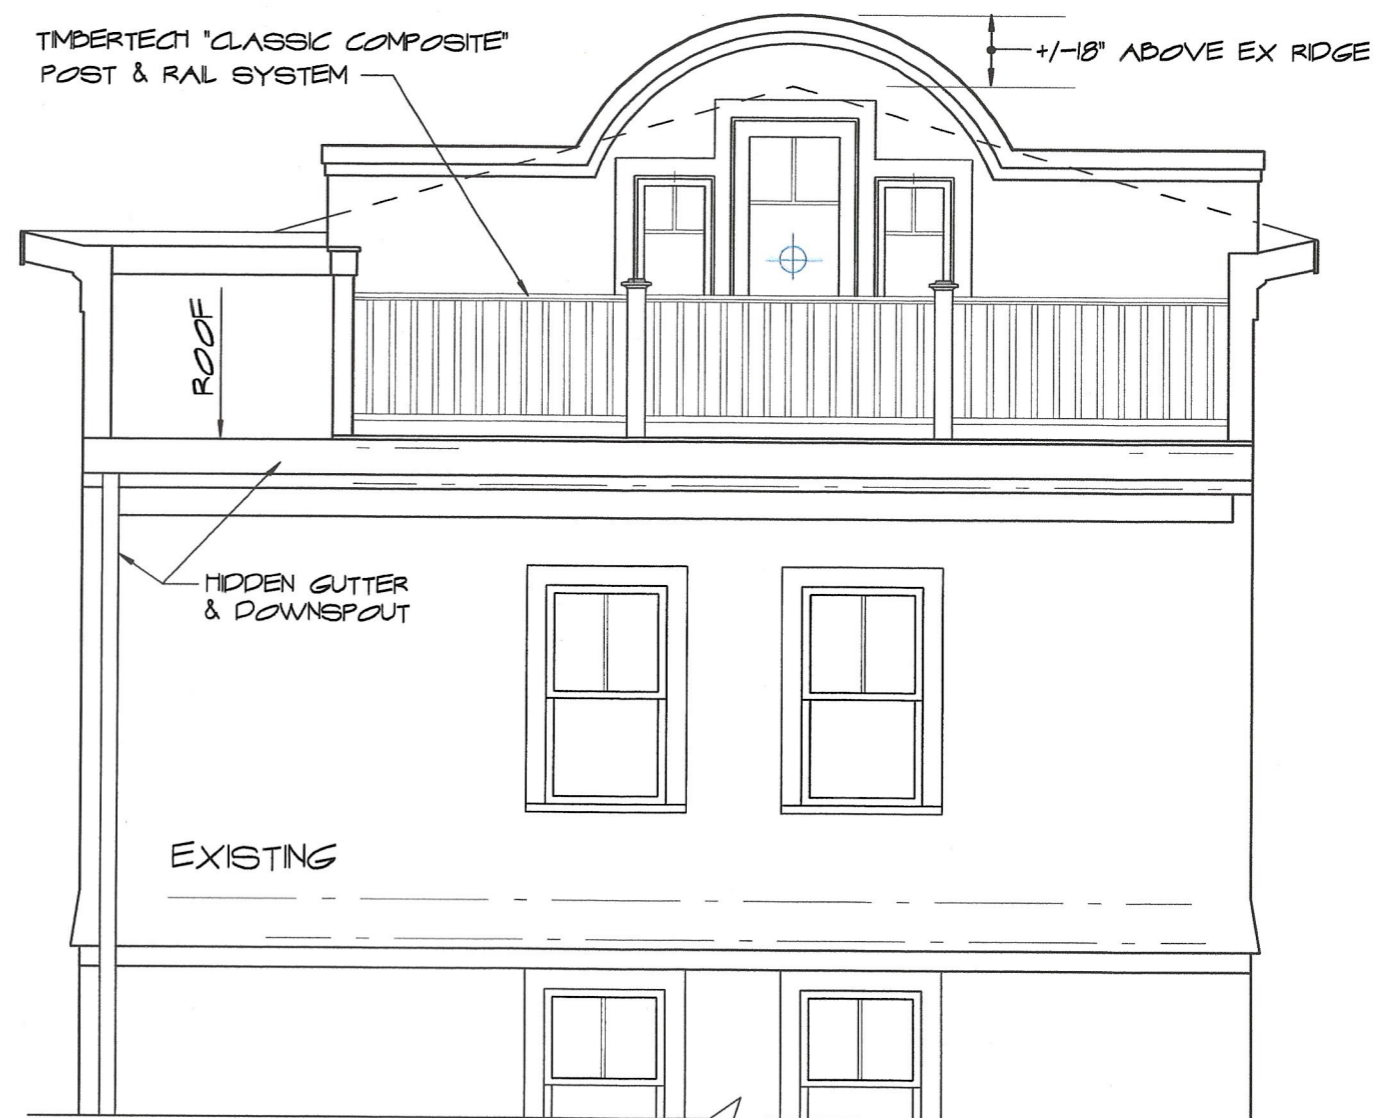

⊙ REAR ELEVATION
SCALE: 1/8" = 1'-0"



VIEW OF ROOF TOPS




VIEW FROM PIERCE ISLAND BRIDGE



VIEW FROM GATES STREET

SCHEMATIC DESIGN REAR DORMER & ROOF DECK, MURPHY RESIDENCE 51 GARDNER STREET PORTSMOUTH, NH	 ANNE WHITNEY ARCHITECT 801 Islington St, Suite 32 Portsmouth NH 03801 603-502-4387 archwhit@aol.com	Project: #2610	Date: 5/14/26
		Revisions:	2 OF 3

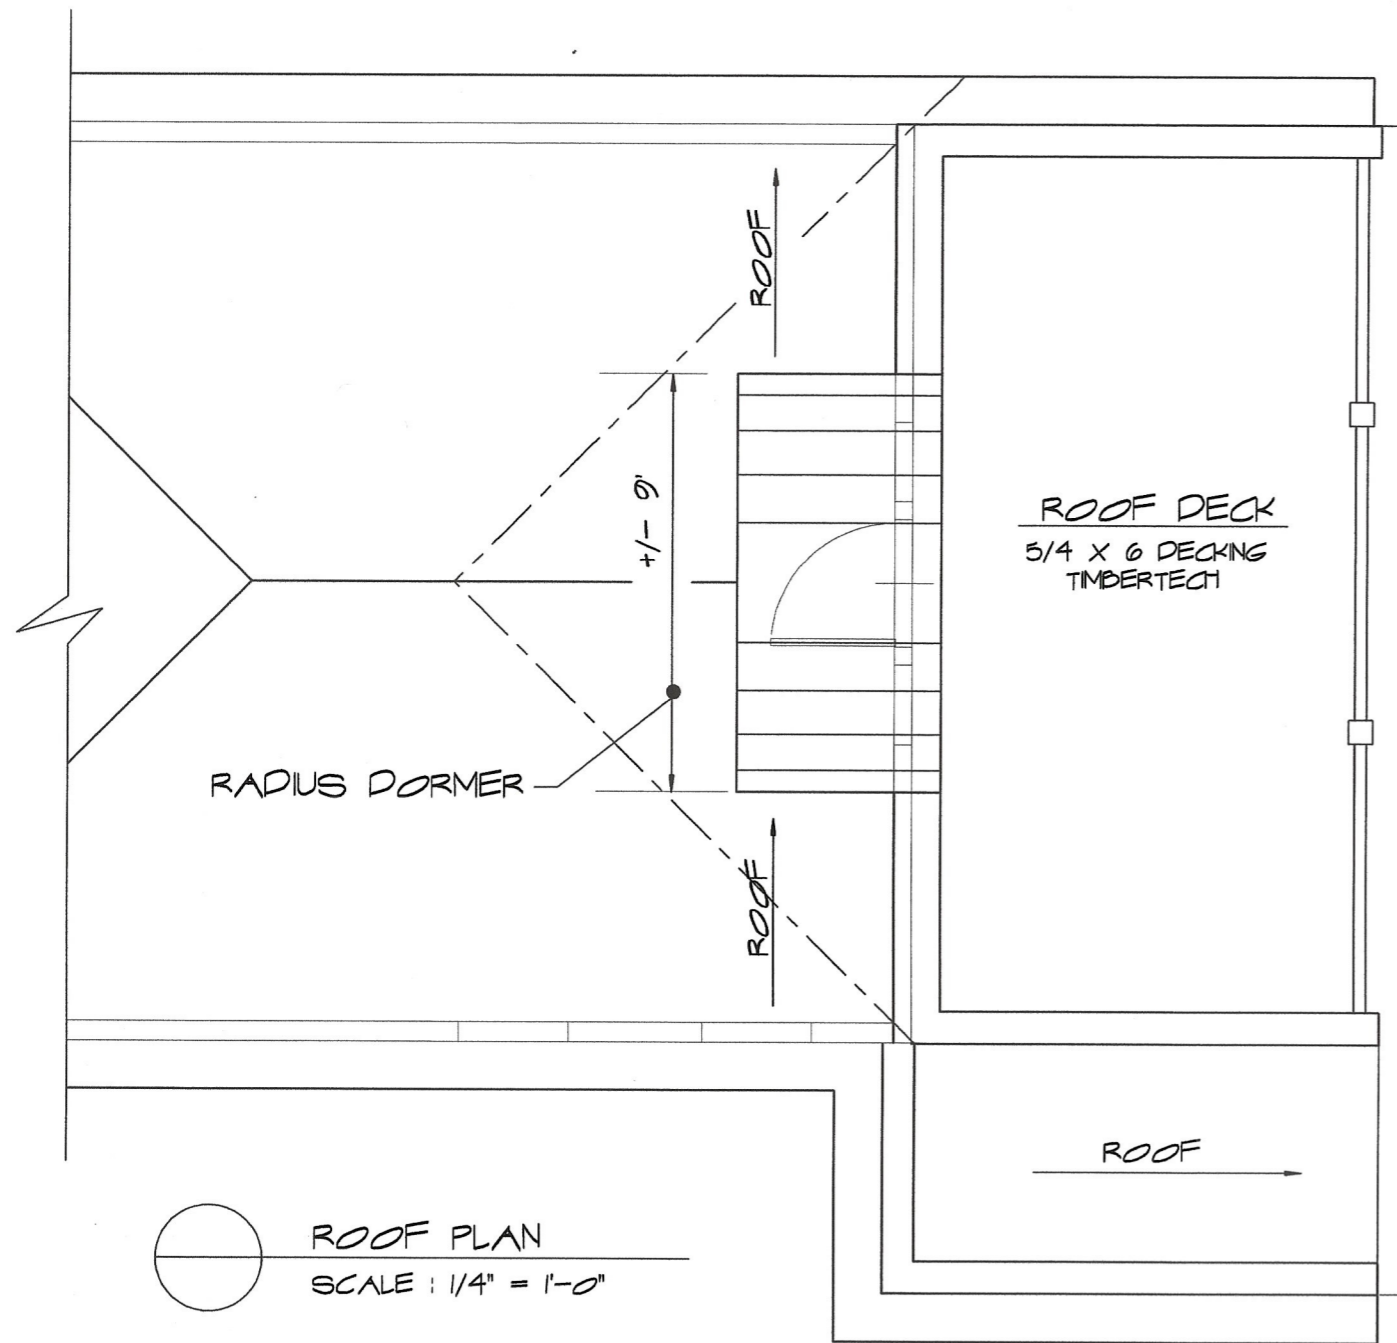

ROOF PLAN
SCALE: 1/4" = 1'-0"

W I N D O W S C H E D U L E


SYM.	UNIT	LITES	ROUGH OPENING	REMARKS	QUAN.
⬡	ELCA 2147	type 1	1' 9" x 3' 11 5/8"	"MARVIN ELEVATE", Casement, 7/8" SDL Tempered LowE Insulated Glass, White Interior, Cladding Stone White.	1L 1R

E X T E R I O R D O O R S C H E D U L E

SYM.	UNIT	LITES	ROUGH OPENING	REMARKS	QUAN.
①	ELIFD 3080	type 2	2' 9" X 6' 8"	"MARVIN ELEVATE", French Door. 7/8" SDL, LowE Insulated Glass, White Interior, Cladding Stone White.	1-XL

NOTES :

- SUBMIT FINAL WINDOW-DOOR ORDER & SHOP DRAWINGS TO ARCHITECT FOR APPROVAL BEFORE ORDERING
- SDL LITES: TYPE 1 TYPE 2

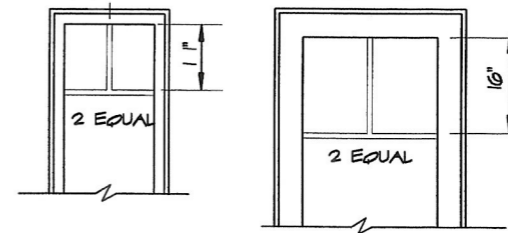

SCHEMATIC DESIGN REAR DORMER & ROOF DECK, MURPHY RESIDENCE 51 GARDNER STREET PORTSMOUTH, NH	801 Islington St, Suite 32 Portsmouth NH 03801 603-502-4387 archwhit@aol.com	Project: # 2610 Date: 5/14/26
	ANNE WHITNEY ARCHITECT	Revisions: 3 OF 3