


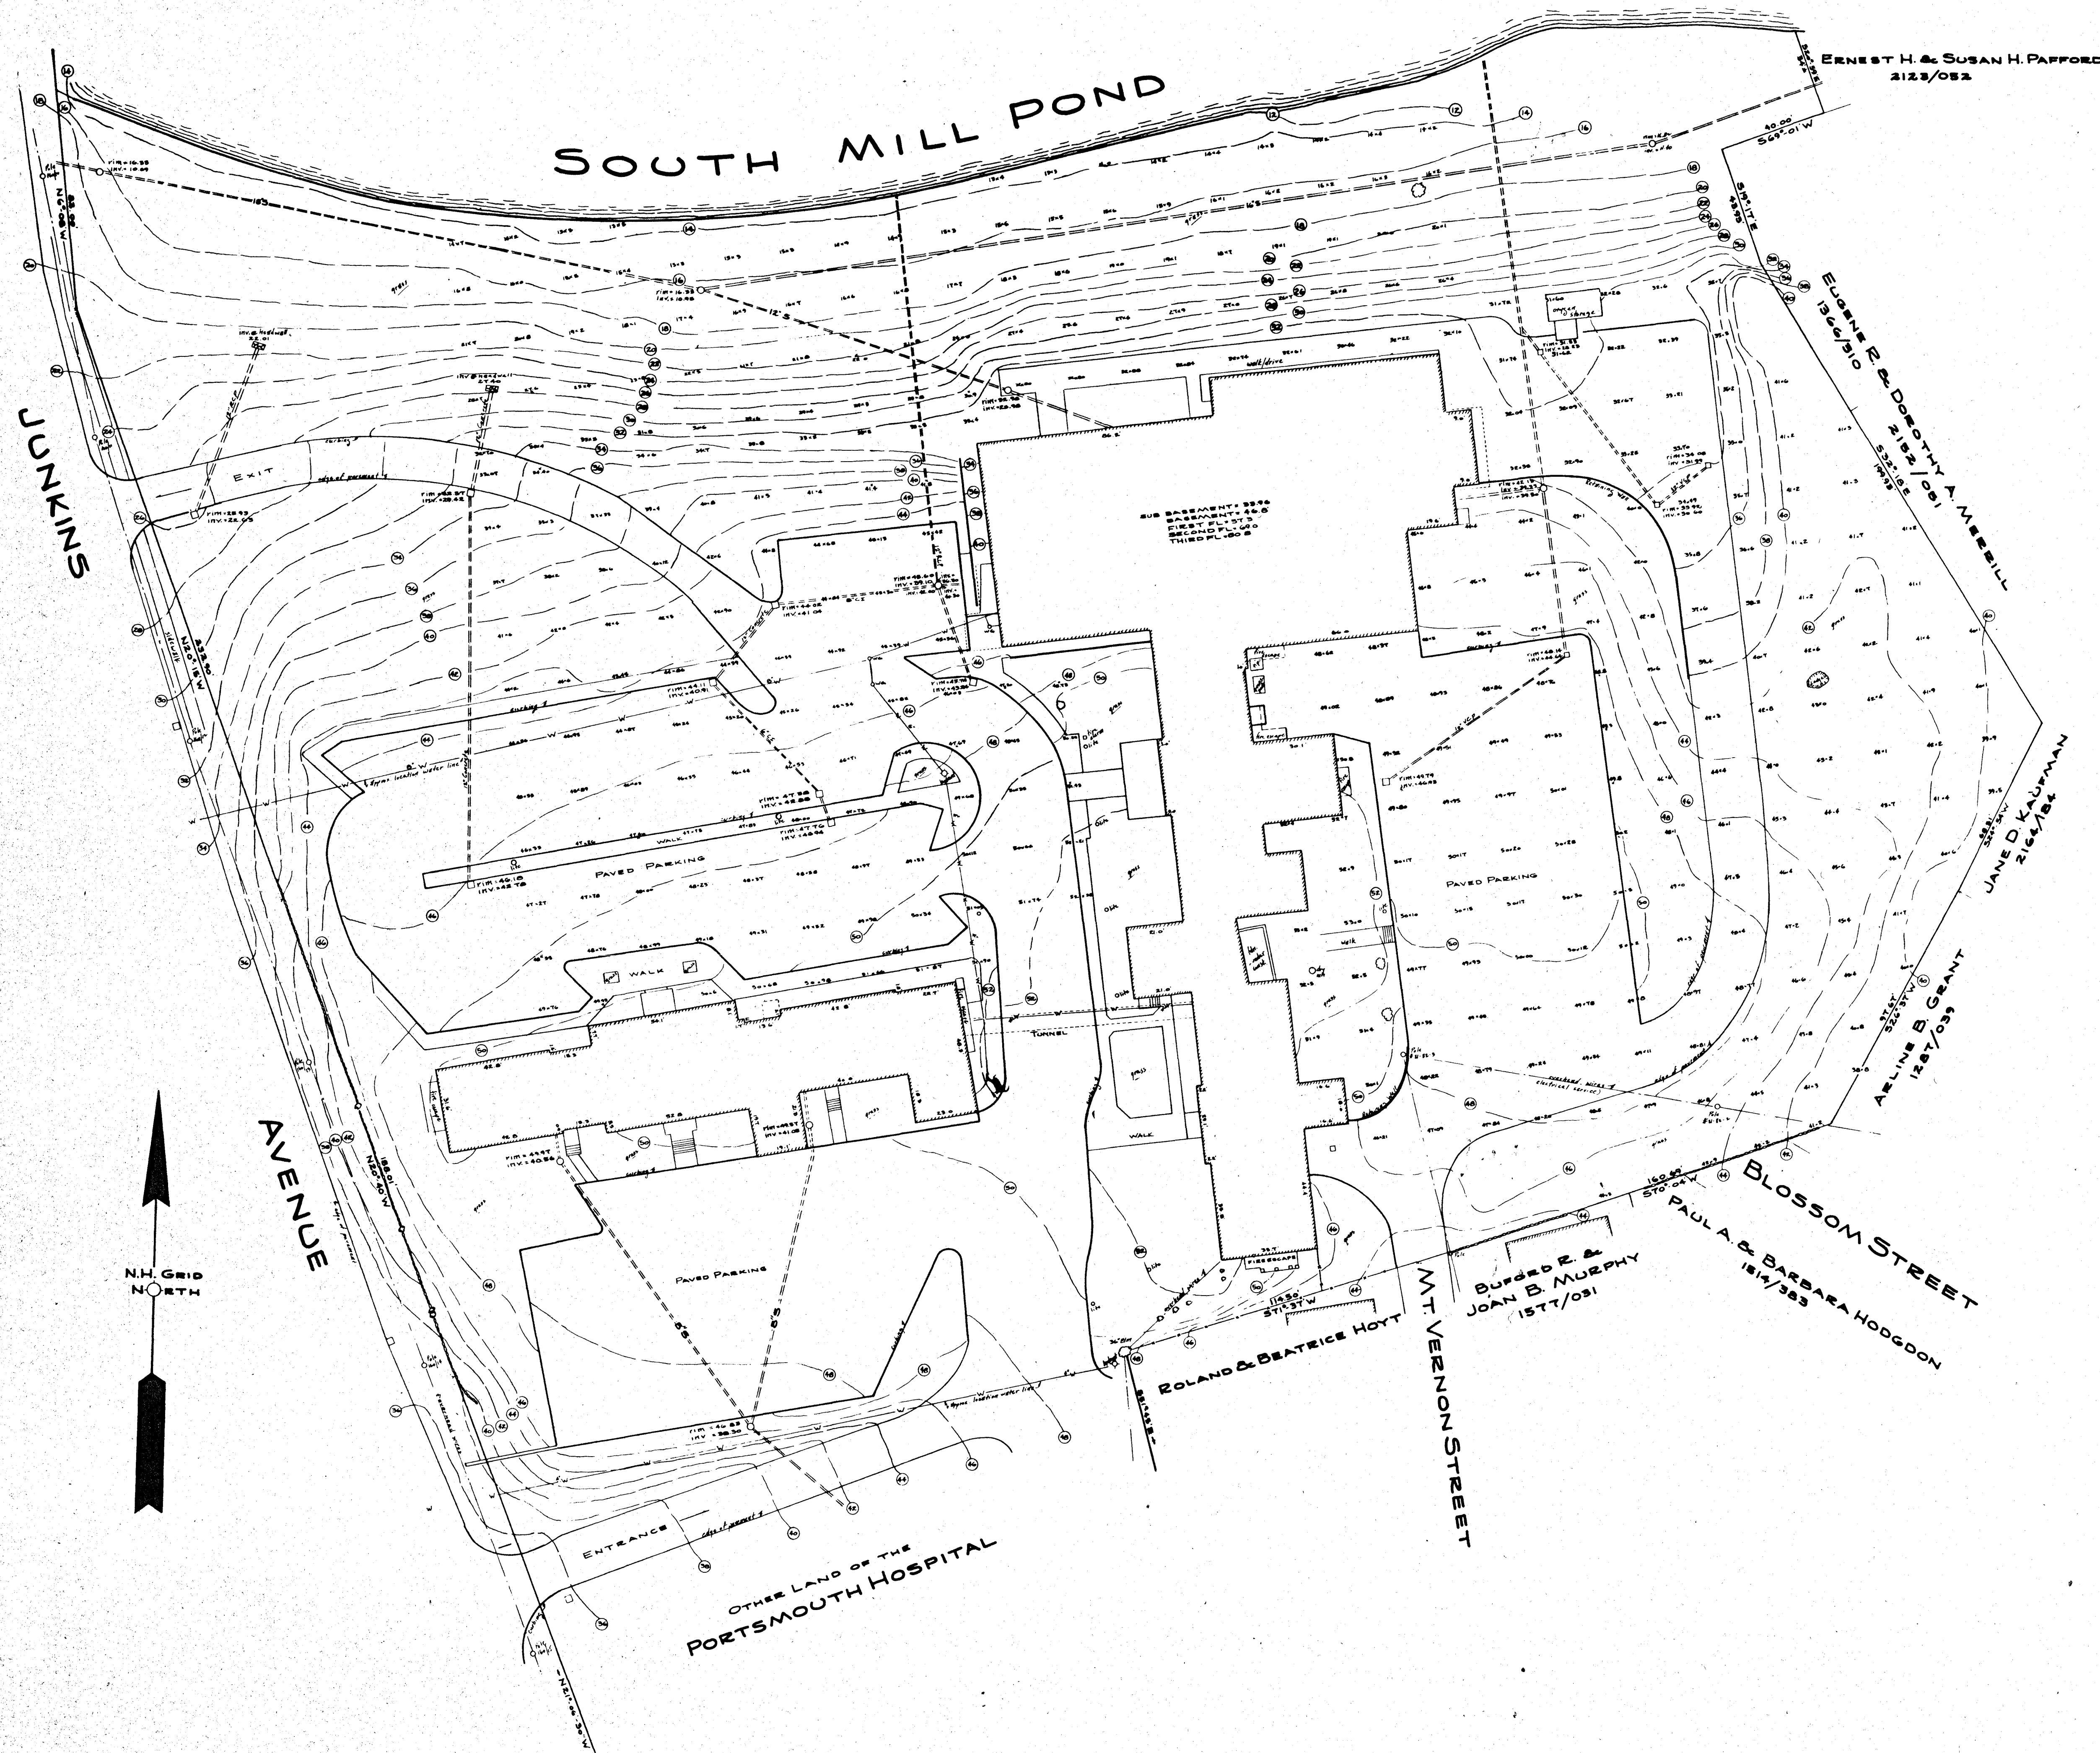

3-7-75

SURVEY PLAN SCALE 1"=30'

The Ritchie Organization
 Ritchie Associates, Inc., Architects & Engineers
 Donald Ritchie, AIA, Architect
 Chestnut Hill, Massachusetts

additions and alterations
Portsmouth Hospital
 Portsmouth, New Hampshire

	Comm. number	Drawing number
	98708	A-100
	Drawn by	
	Checked by	
	Date issued	
Revised		