

Tracy A. Gora

From: Juliet T.H. Walker
Sent: Thursday, August 22, 2019 3:28 PM
To: Patrick M. Crimmins
Cc: Tracy A. Gora; Jillian Harris
Subject: RE: Borthwick Medical Center (Bldg. A) - Road Name

Patrick,

Thank you. We will place this on the agenda for the next Planning Board meeting. It will require a public hearing and abutters will be notified. Please submit a letter requesting this.

Best,

*Juliet T. H. Walker, AICP
Planning Director
Planning Department
1 Junkins Ave
Portsmouth, NH 03801
(603) 610-7296
www.planportsmouth.com
Twitter: @PlanPortsmouth*

From: Patrick M. Crimmins [mailto:PMCrimmins@tigheBond.com]
Sent: Tuesday, August 20, 2019 1:30 PM
To: Juliet T.H. Walker <jthwalker@cityofportsmouth.com>
Subject: FW: Borthwick Medical Center (Bldg. A) - Road Name

Hi Juliet: The Kane Co. has selected a name for the Borthwick Forest subdivision road. See below. Subdivision regulations indicate Planning Board needs to approve the name.

Do you (or staff) see any issues with this name? Do you just need a letter from the applicant requesting this?

Thanks, Patrick

Patrick M. Crimmins, PE | Senior Project Manager
Tighe & Bond | 177 Corporate Drive | Portsmouth, NH 03801 | 603.433.8818 | 603.988.8066 (cell)

From: Stacey Abel <sabel@netkane.com>
Sent: Tuesday, August 20, 2019 9:54 AM
To: Eric Nelson <enelson@netkane.com>; Patrick Cahill <pcahill@proconinc.com>; Patrick M. Crimmins <PMCrimmins@tigheBond.com>
Cc: Dave Spezzaferro <dspezzaferro@netkane.com>; Rachel Baker <rbaker@netkane.com>
Subject: RE: Borthwick Medical Center (Bldg. A) - Road Name

[Caution - External Sender]

Hi All,

Michael has confirmed he wants to go with the following street name:

Eileen Dondero Foley Avenue

Thank you,

Stacey Abel

Senior Property Manager

The Kane Company, Inc.

210 Commerce Way, Suite 300

Portsmouth, NH 03801

603-559-9666

sabel@netkane.com

www.netkane.com



**Proposed
Subdivision Road
& Office Building
Development**

Borthwick Forest, LLC

Portsmouth,
New Hampshire



MARK	DATE	DESCRIPTION
N	5/20/2019	Amended Site Plan Approval
M	3/25/2019	Construction Drawings
L	3/20/2019	Revised GMP Submission
K	3/4/2019	Rev Pricing Drawings / Admin Approval
J	5/8/2018	Submitted for Final Approval
I	2/6/2018	Planning Board Submission
H	1/12/2018	GMP Submission
G	8/21/2017	Revised TAC Submission
F	6/2/2017	AoT Submission
E	5/11/2017	Planning Board Submission
D	4/24/2017	TAC & ConCom Submission
C	3/31/2017	TAC Submission
P	7/2/2019	Submitted for Revised Final Approval
O	6/11/2019	VO PS for Amended Site Plan Approval

PROJECT NO:	K0076-13
DATE:	3/20/2017
FILE:	K0076-13_DSGN.DWG
DRAWN BY:	CML
CHECKED:	PMC
APPROVED:	BLM

OVERALL SITE PLAN

SCALE: AS SHOWN

C-102

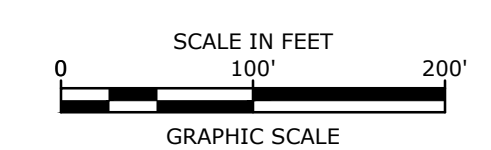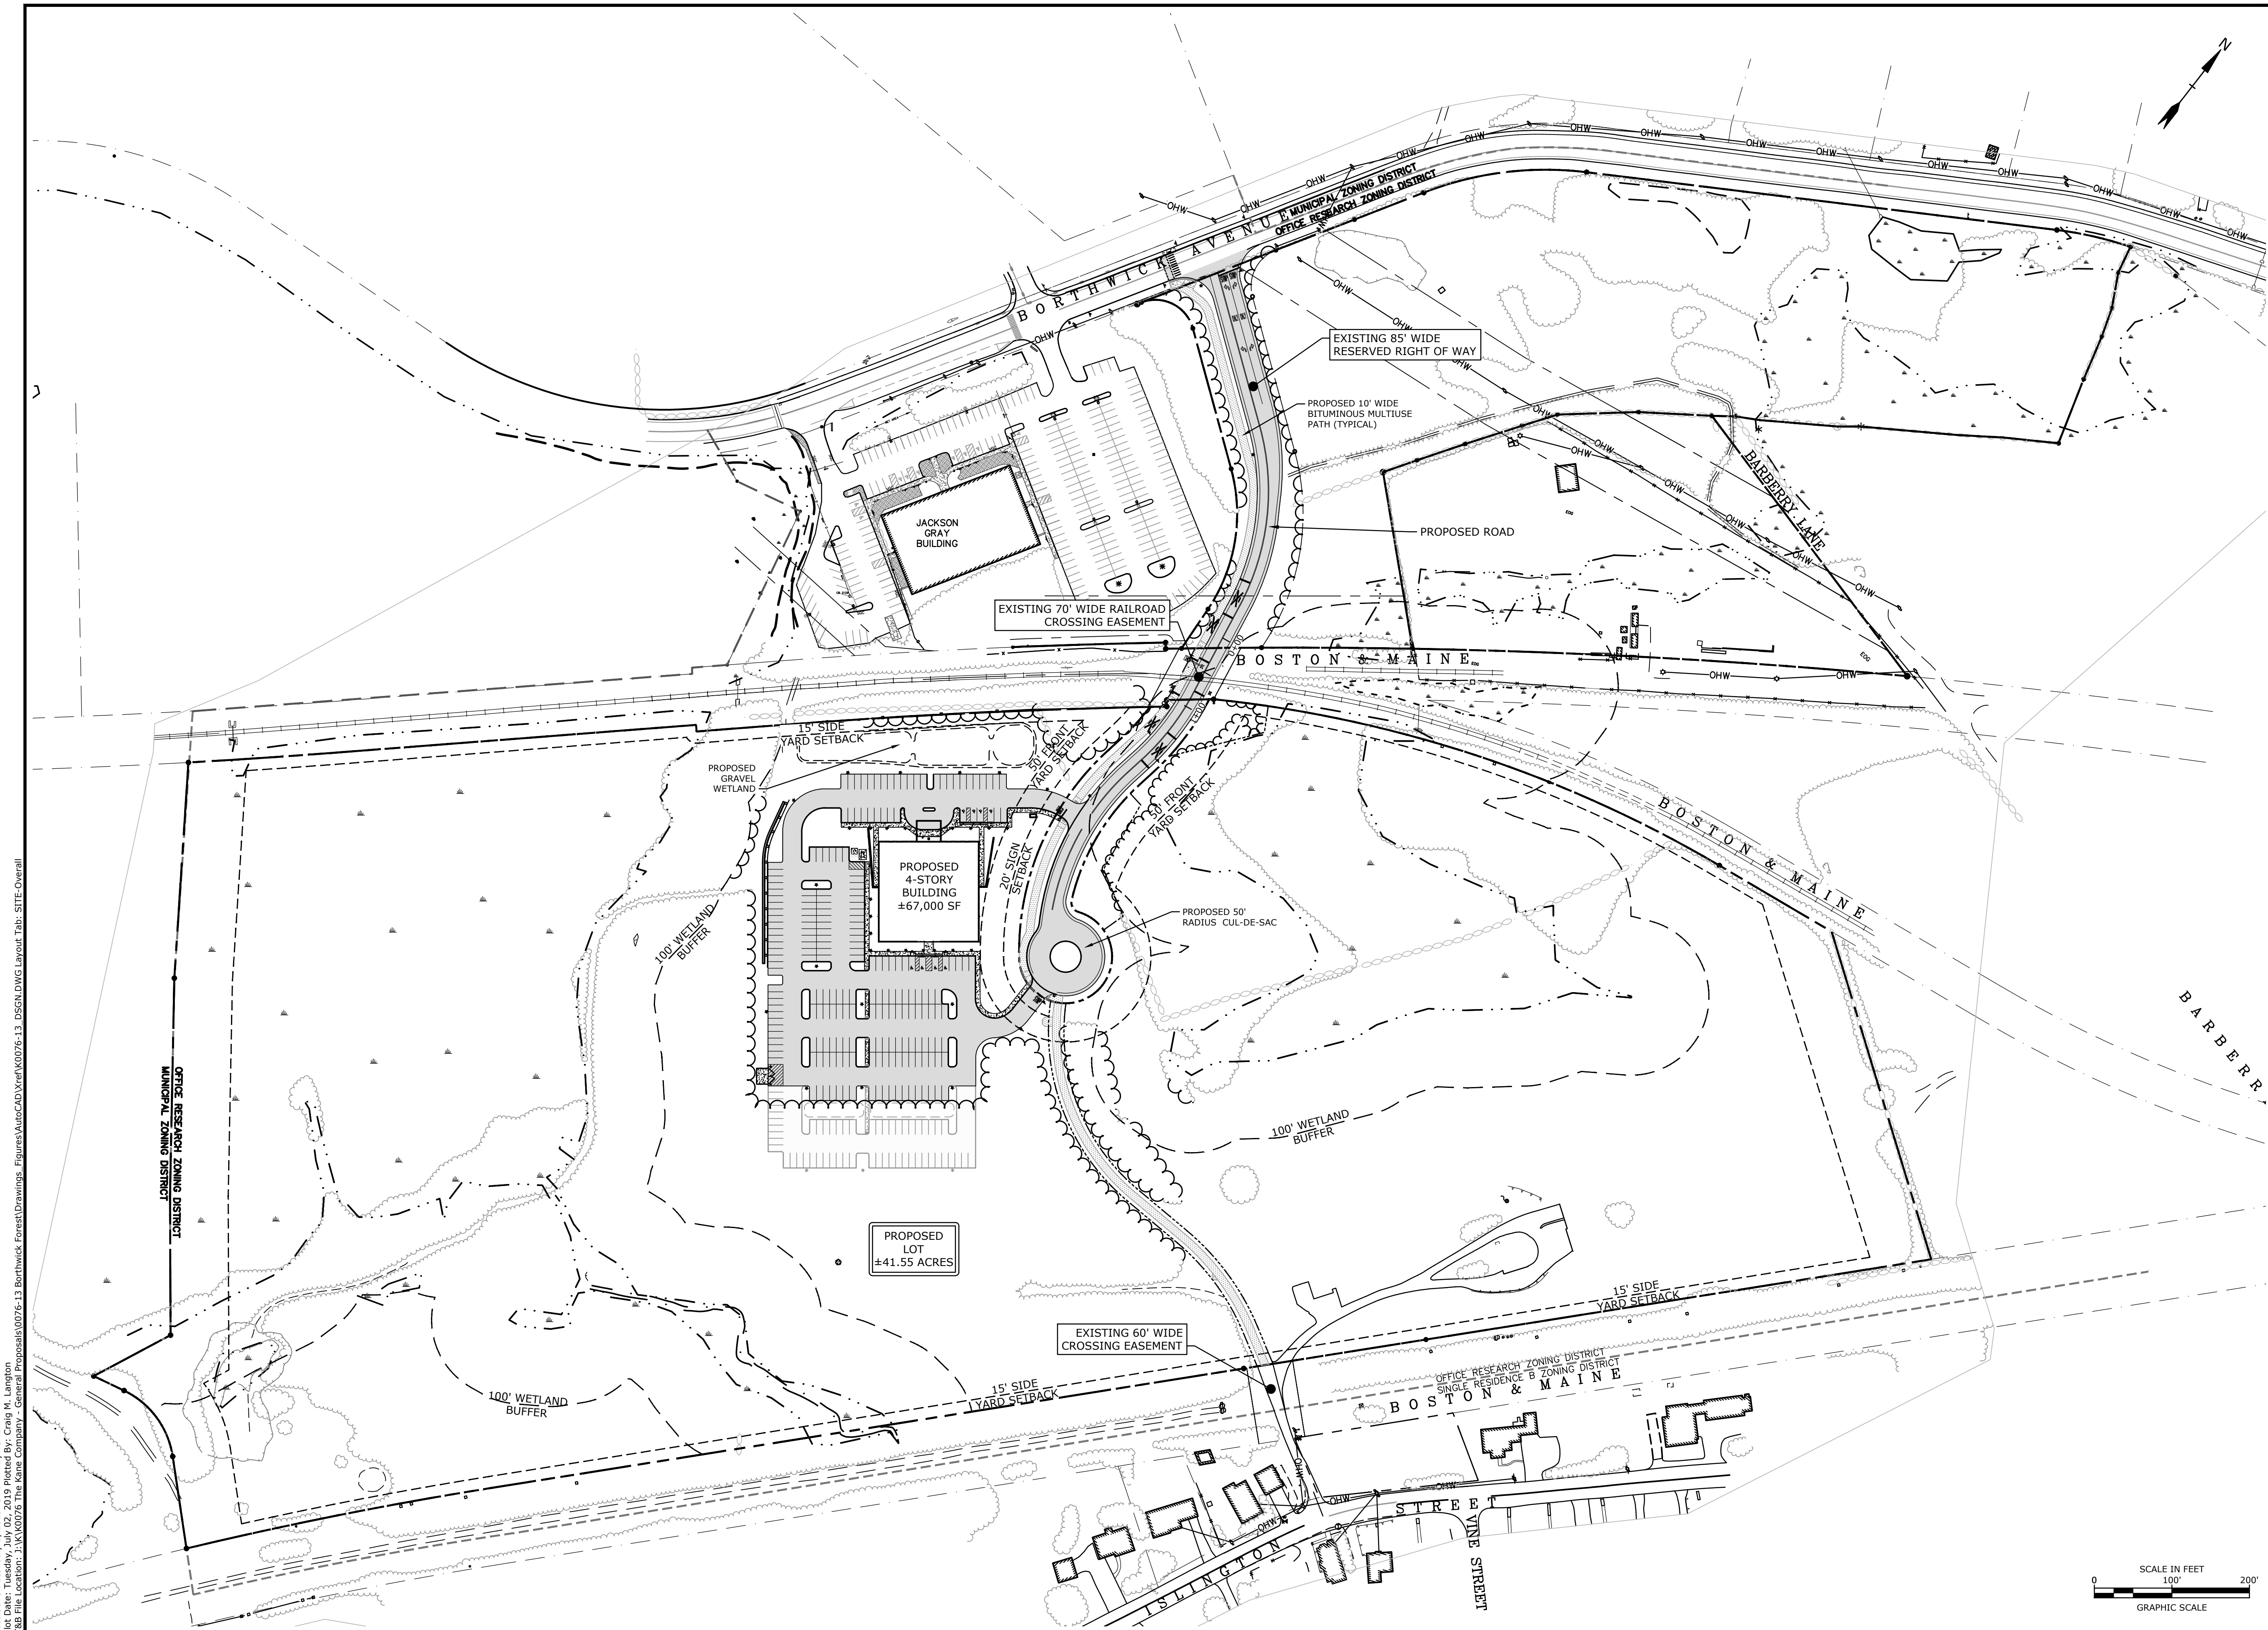

Last Save Date: July 2, 2019 3:47 PM By: ONL
 Plot Date: Tuesday, July 02, 2019 Plotted By: Craig M. Lampton
 P&E File Location: J:\K0076-13 Borthwick Forest\Drawings - General Proposals\0705-13 Borthwick Forest\AutoCAD\Xref\K0076-13_DSGN.DWG Layout Tab: SITE-Overall