

CITY OF PORTSMOUTH

PRELIMINARY DESIGN DRAWINGS

BREAKFAST HILL AREA

INTERIM WATER MAIN CONNECTION WITH RYE

GREENLAND, NEW HAMPSHIRE

MAY 2019


PREPARED BY

UNDERWOOD ENGINEERS
PORTSMOUTH, NEW HAMPSHIRE


30% SUBMITTAL
MAY 2019
NOT FOR CONSTRUCTION

TABLE OF CONTENTS


SHEET TITLE	DWG. NO.	SHT. NO.
COVER SHEET		1
GENERAL NOTES AND QUANTITIES	G1	2
INDEX SHEET	G2	3
UTILITIES PLANS		
BREAKFAST HILL ROAD	P1-P2	4-5
STONE MEADOW WAY	P3	6
BERRY FARM LANE	P4	7
WATER DETAILS	D1	8
EROSION DETAILS	D2	9

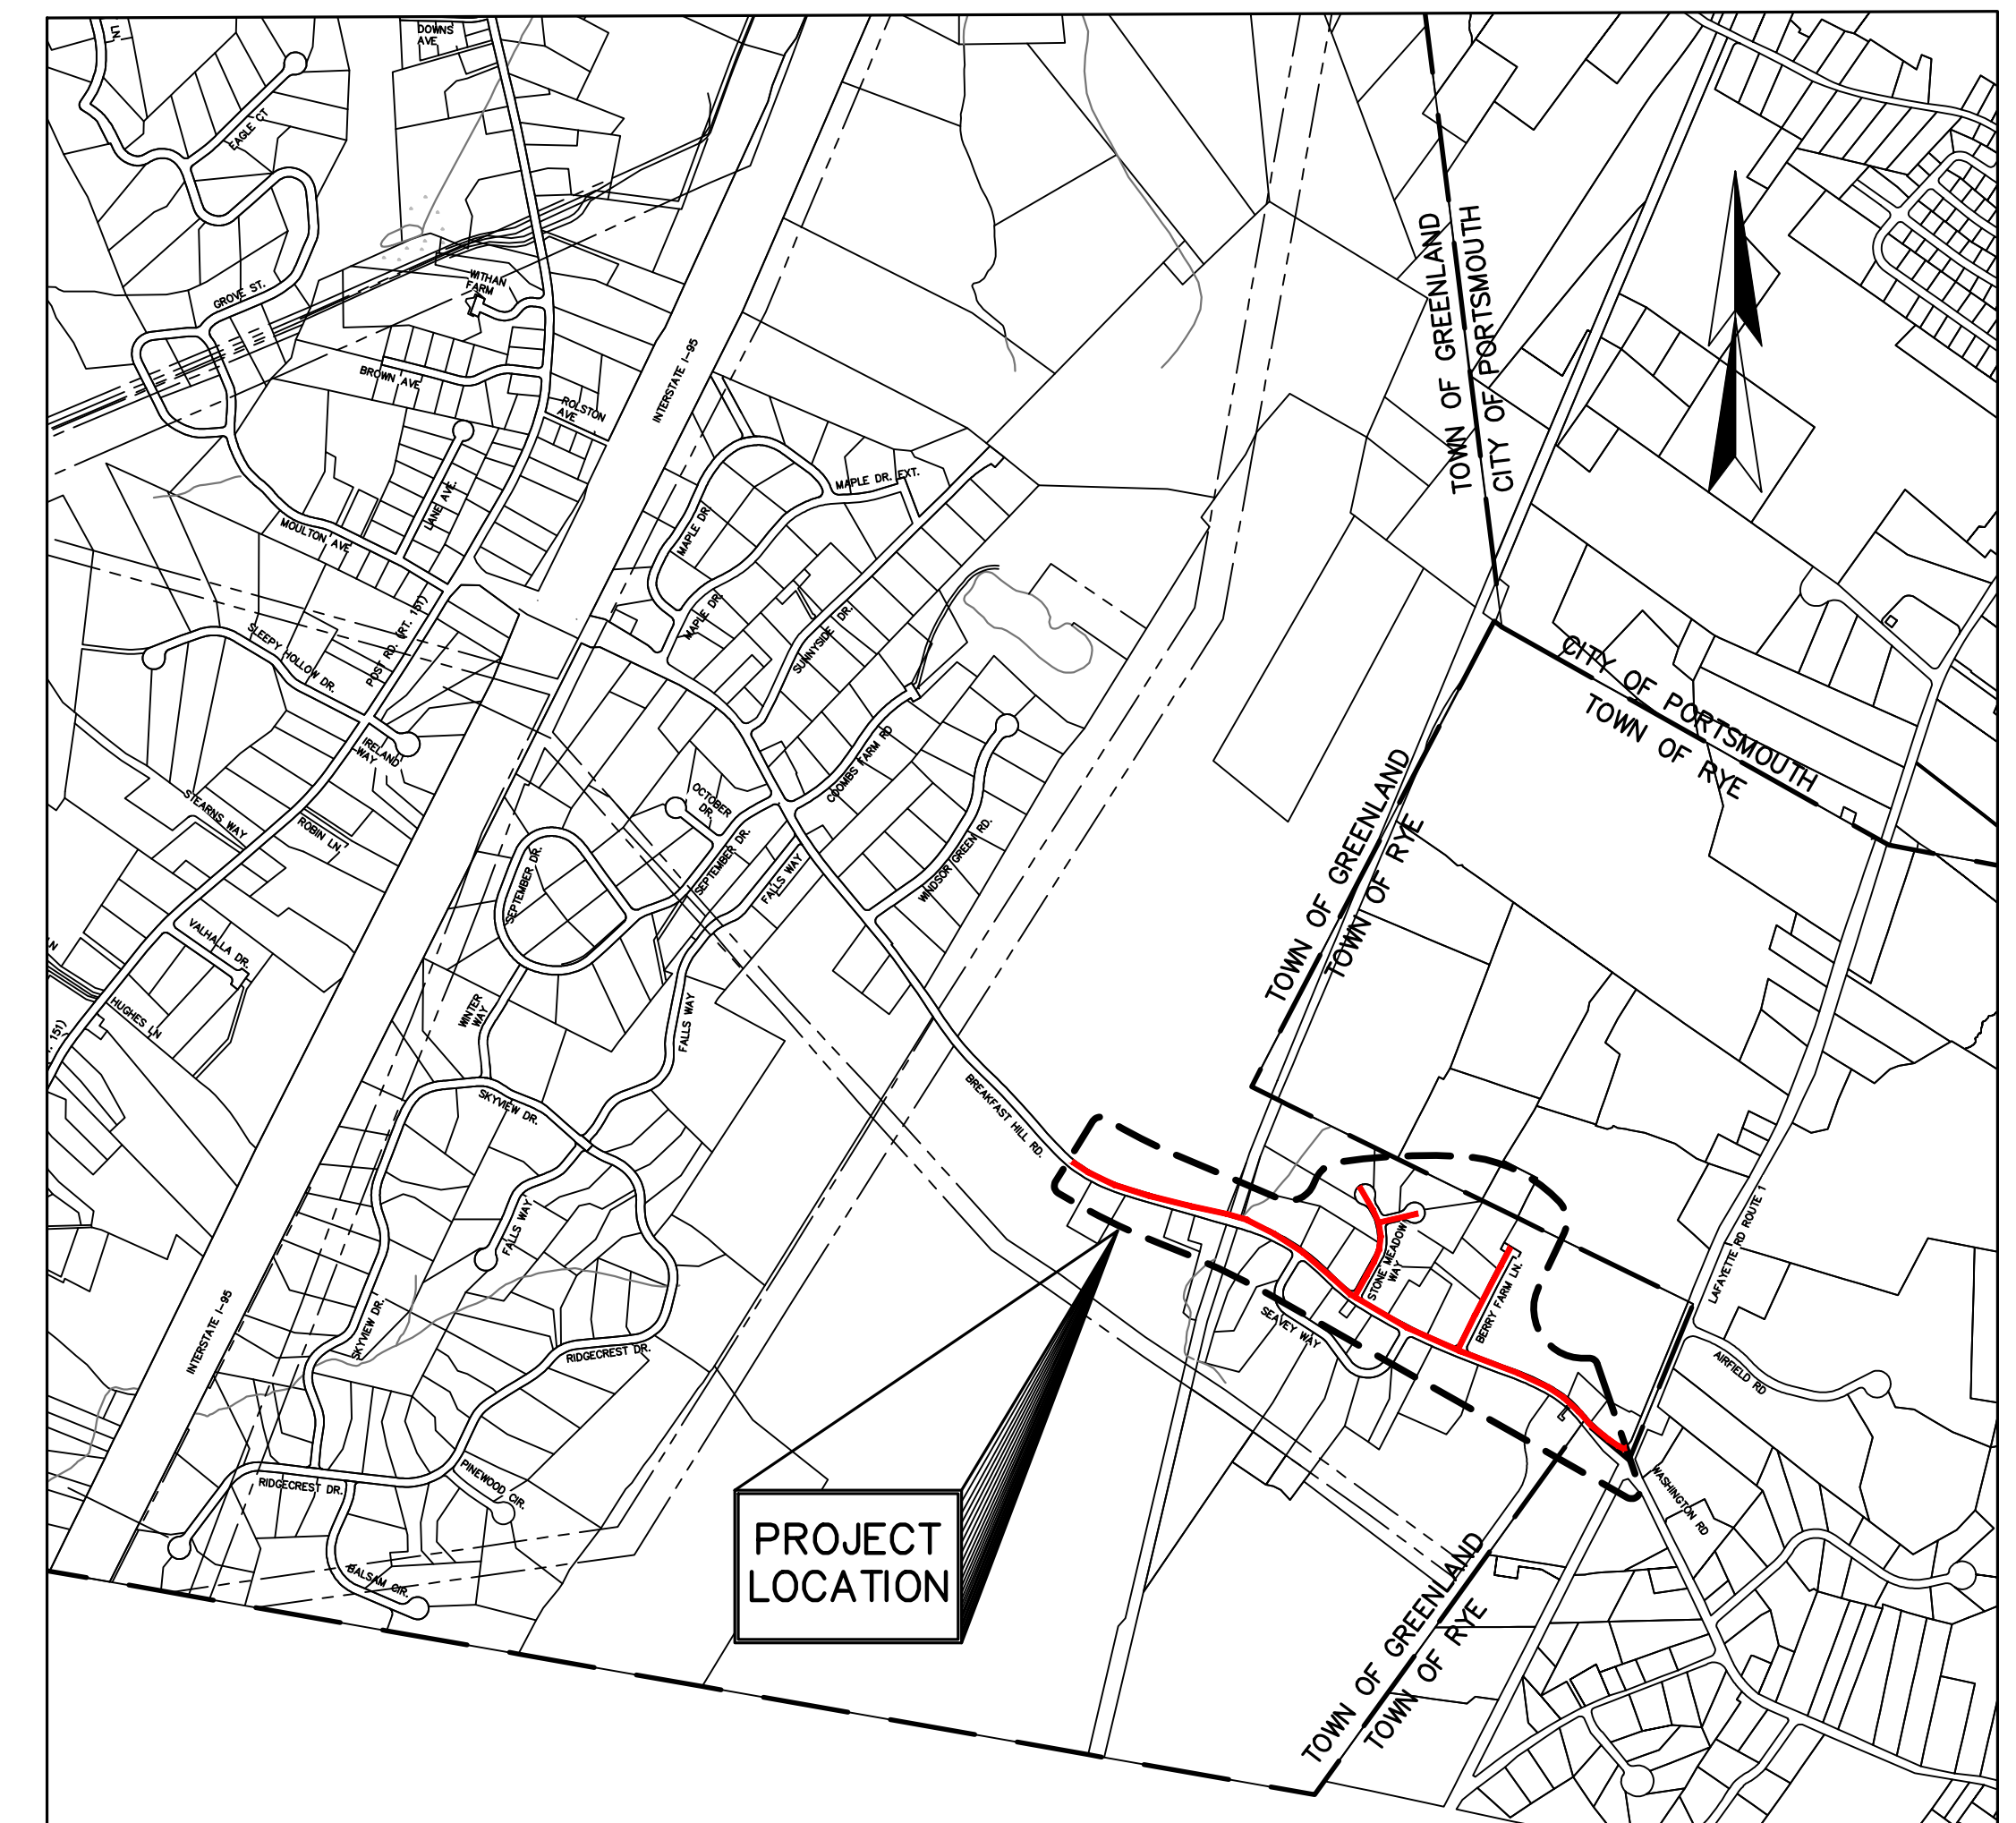


VICINITY MAP

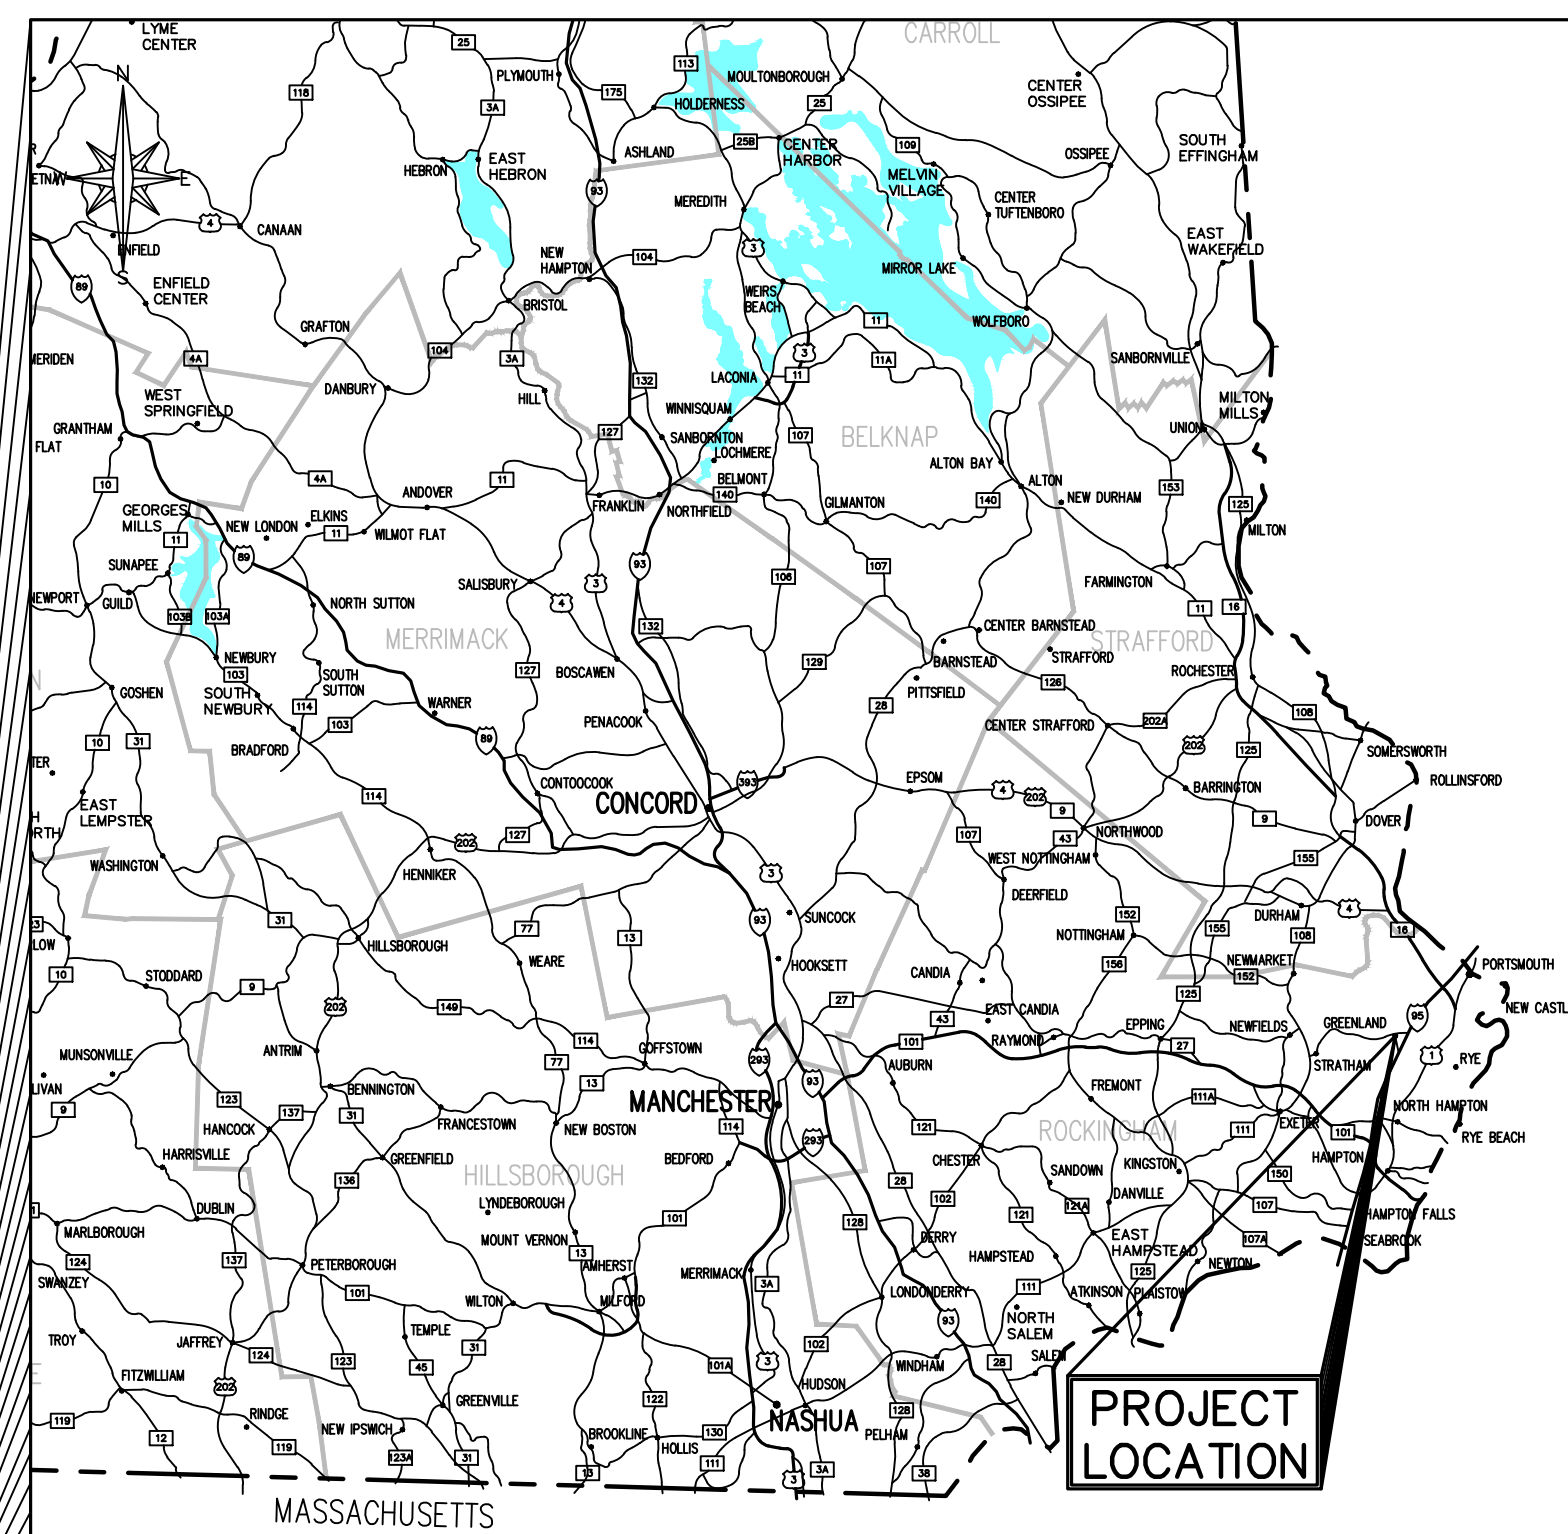

LOCATION PLAN

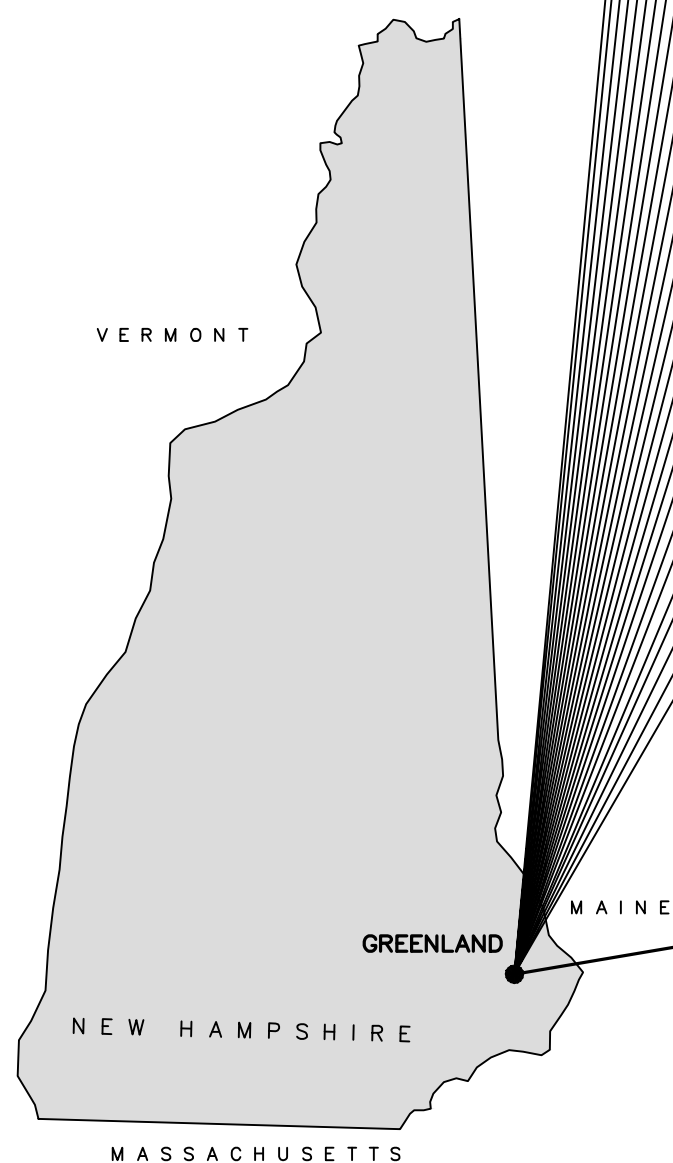

UE #2303

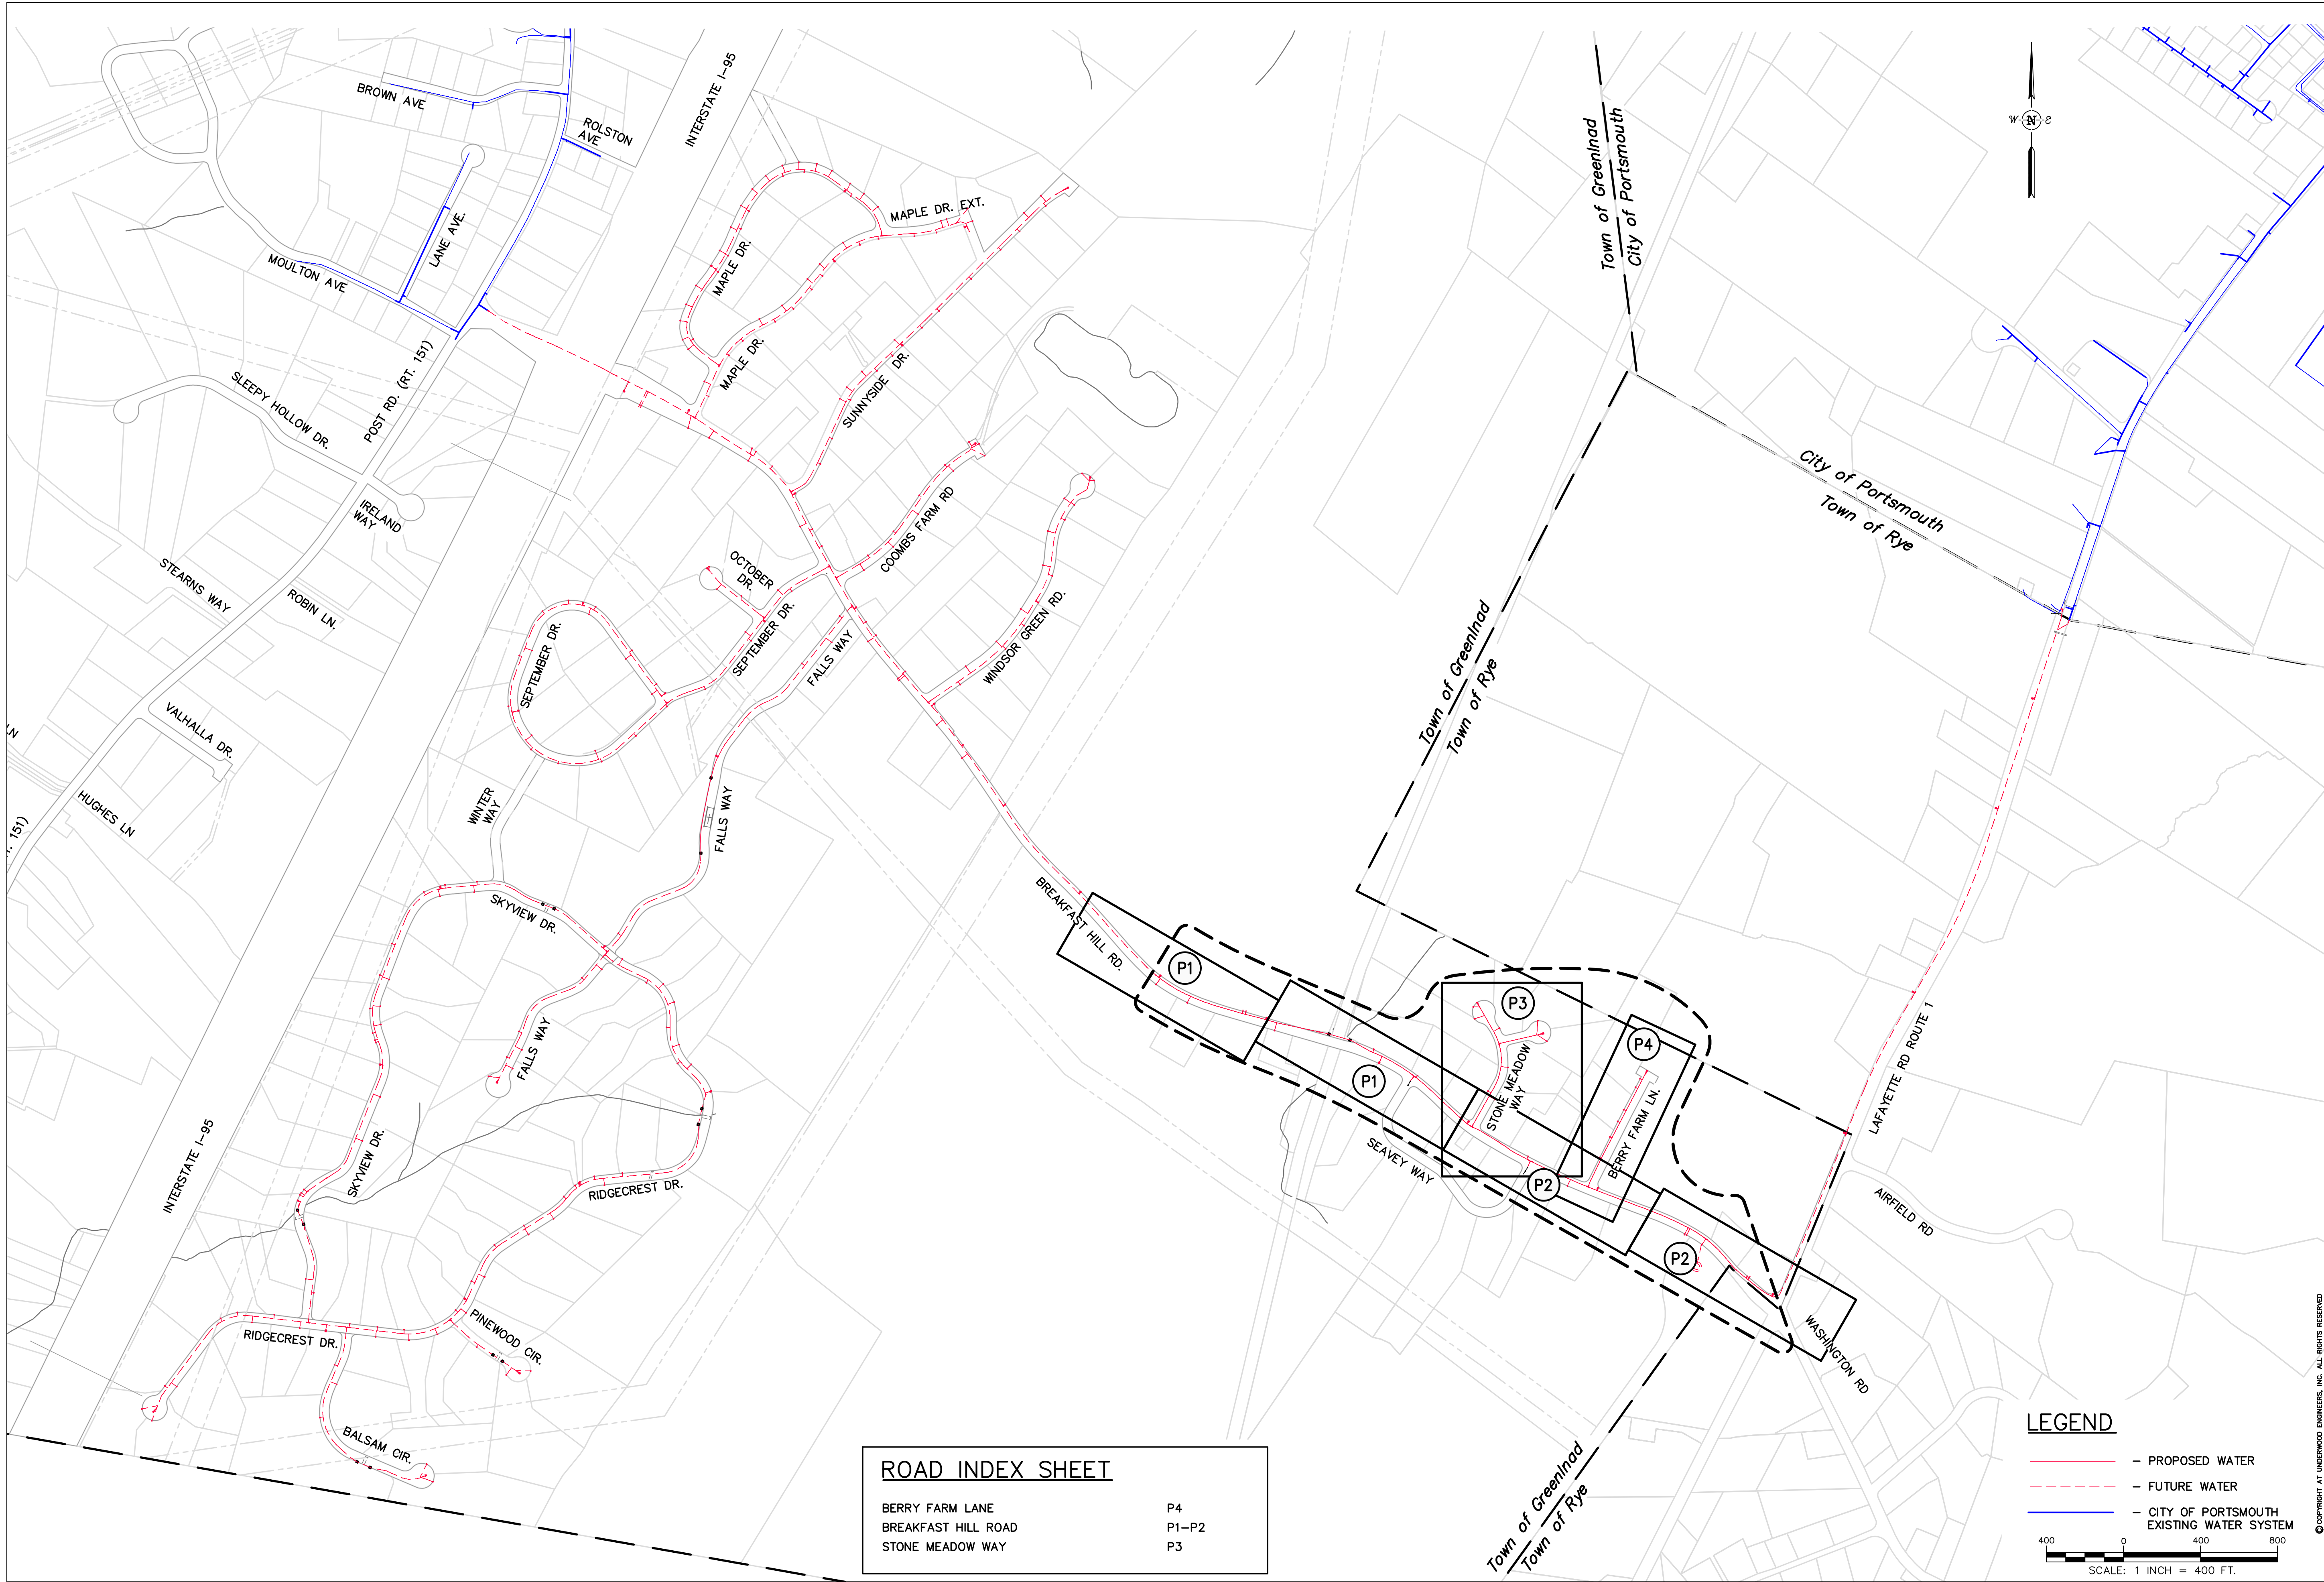

ROAD INDEX SHEET	
BERRY FARM LANE	P4
BREAKFAST HILL ROAD	P1-P2
STONE MEADOW WAY	P3

LEGEND

- PROPOSED WATER
- - - FUTURE WATER
- CITY OF PORTSMOUTH EXISTING WATER SYSTEM


400 0 400 800
SCALE: 1 INCH = 400 FT.

ROAD INDEX SHEET		BREAKFAST HILL ROAD		BREAKFAST HILL AREA		INTERIM WATER MAIN CONNECTION		CITY OF PORTSMOUTH		GREENLAND, NEW HAMPSHIRE	
DWG NO G2		SHEET 3 OF 9				25 Vaughan Mall, Portsmouth, N.H. 03801 Tel. 603-436-6192 Fax. 603-431-4733		30% SUBMITTAL MAY 2019 NOT FOR CONSTRUCTION		Drawn/Chk. RMG/MAH Designed TKN Checked Approved 5/2019 Date Book No. 2303 Project No. 2303 Dwg. ID 2303COV_IND Scale AS SHOWN	
ISSUE FOR		APPROVAL		CONSTRUCTION		RECORD DWG		REVISIONS		APP'D	
Date		Date		Date		Date		NO		NO	

M:\Real Numbers\GREENLAND\2303 INTERIM CONNECTION\COV_IND.dwg, 5/9/2019 9:33:55 AM




NOTE: CURRENTLY, TWO HOUSES EXISTING IN THIS AREA

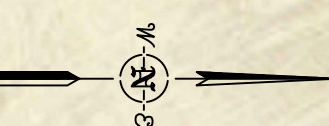


SEE DWG P1

NOTE: CURRENTLY THERE IS A HOUSE HERE.

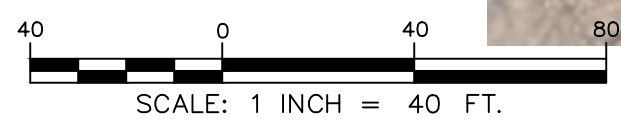

DWG NO P3		SHEET 6 OF 9	
UTILITIES PLANS STONE MEADOW WAY BREAKFAST HILL AREA INTERIM WATER MAIN CONNECTION CITY OF PORTSMOUTH GREENLAND, NEW HAMPSHIRE			
©COPYRIGHT BY UNDERWOOD ENGINEERS, INC. ALL RIGHTS RESERVED.			
		25 Vaughan Mall, Portsmouth, N.H. 03801 Tel. 603-436-6192 Fax. 603-431-4733	
30% SUBMITTAL MAY 2019 NOT FOR CONSTRUCTION			
Drawn/Chk RMG/MAH TKN	Approved Date 5/2019	Book No. Project No. 2303	Dwg. ID ID2303base_SHTS...
Scale AS SHOWN	REVISIONS NO	ISSUE FOR APPROVAL Date	CONSTRUCTION Date
RECORD DWG Date	APP'D By	REVISIONS NO	APP'D By

M:\Real Numbers\GREENLAND\2303 INTERIM CONNECTION\C3D\2303PLAN.dwg, 5/8/2019 2:03:46 PM

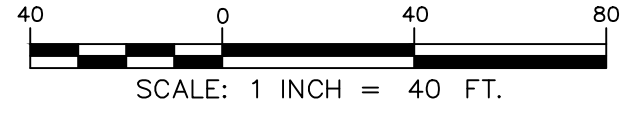

DWG NO P4		SHEET 7 OF 9	
UTILITIES PLANS SUNNYSIDE DRIVE BREAKFAST HILL AREA INTERIM WATER MAIN CONNECTION CITY OF PORTSMOUTH GREENLAND, NEW HAMPSHIRE			
25 Vaughan Mall, Portsmouth, N.H. 03801 Tel. 603-436-6192 Fax. 603-431-4733			
30% SUBMITTAL MAY 2019 NOT FOR CONSTRUCTION			
Drawn/Chk RMG/MAH TKN	Checked Approved Date 5/2019	Book No. Project No. 2303 Dwg. ID ID2303base_SHTS.	Scale AS SHOWN
ISSUE FOR APPROVAL Date By	CONSTRUCTION Date By	RECORD DWG Date By	REVISIONS NO.

