




**SOUTH END SIDEWALK & ROAD
 REPLACEMENT PROJECT**
LAYOUT PLAN
**DEPARTMENT OF
 PUBLIC WORKS**
CITY OF PORTSMOUTH
NEW HAMPSHIRE



SCALE: 1"=20' **JULY 2012**

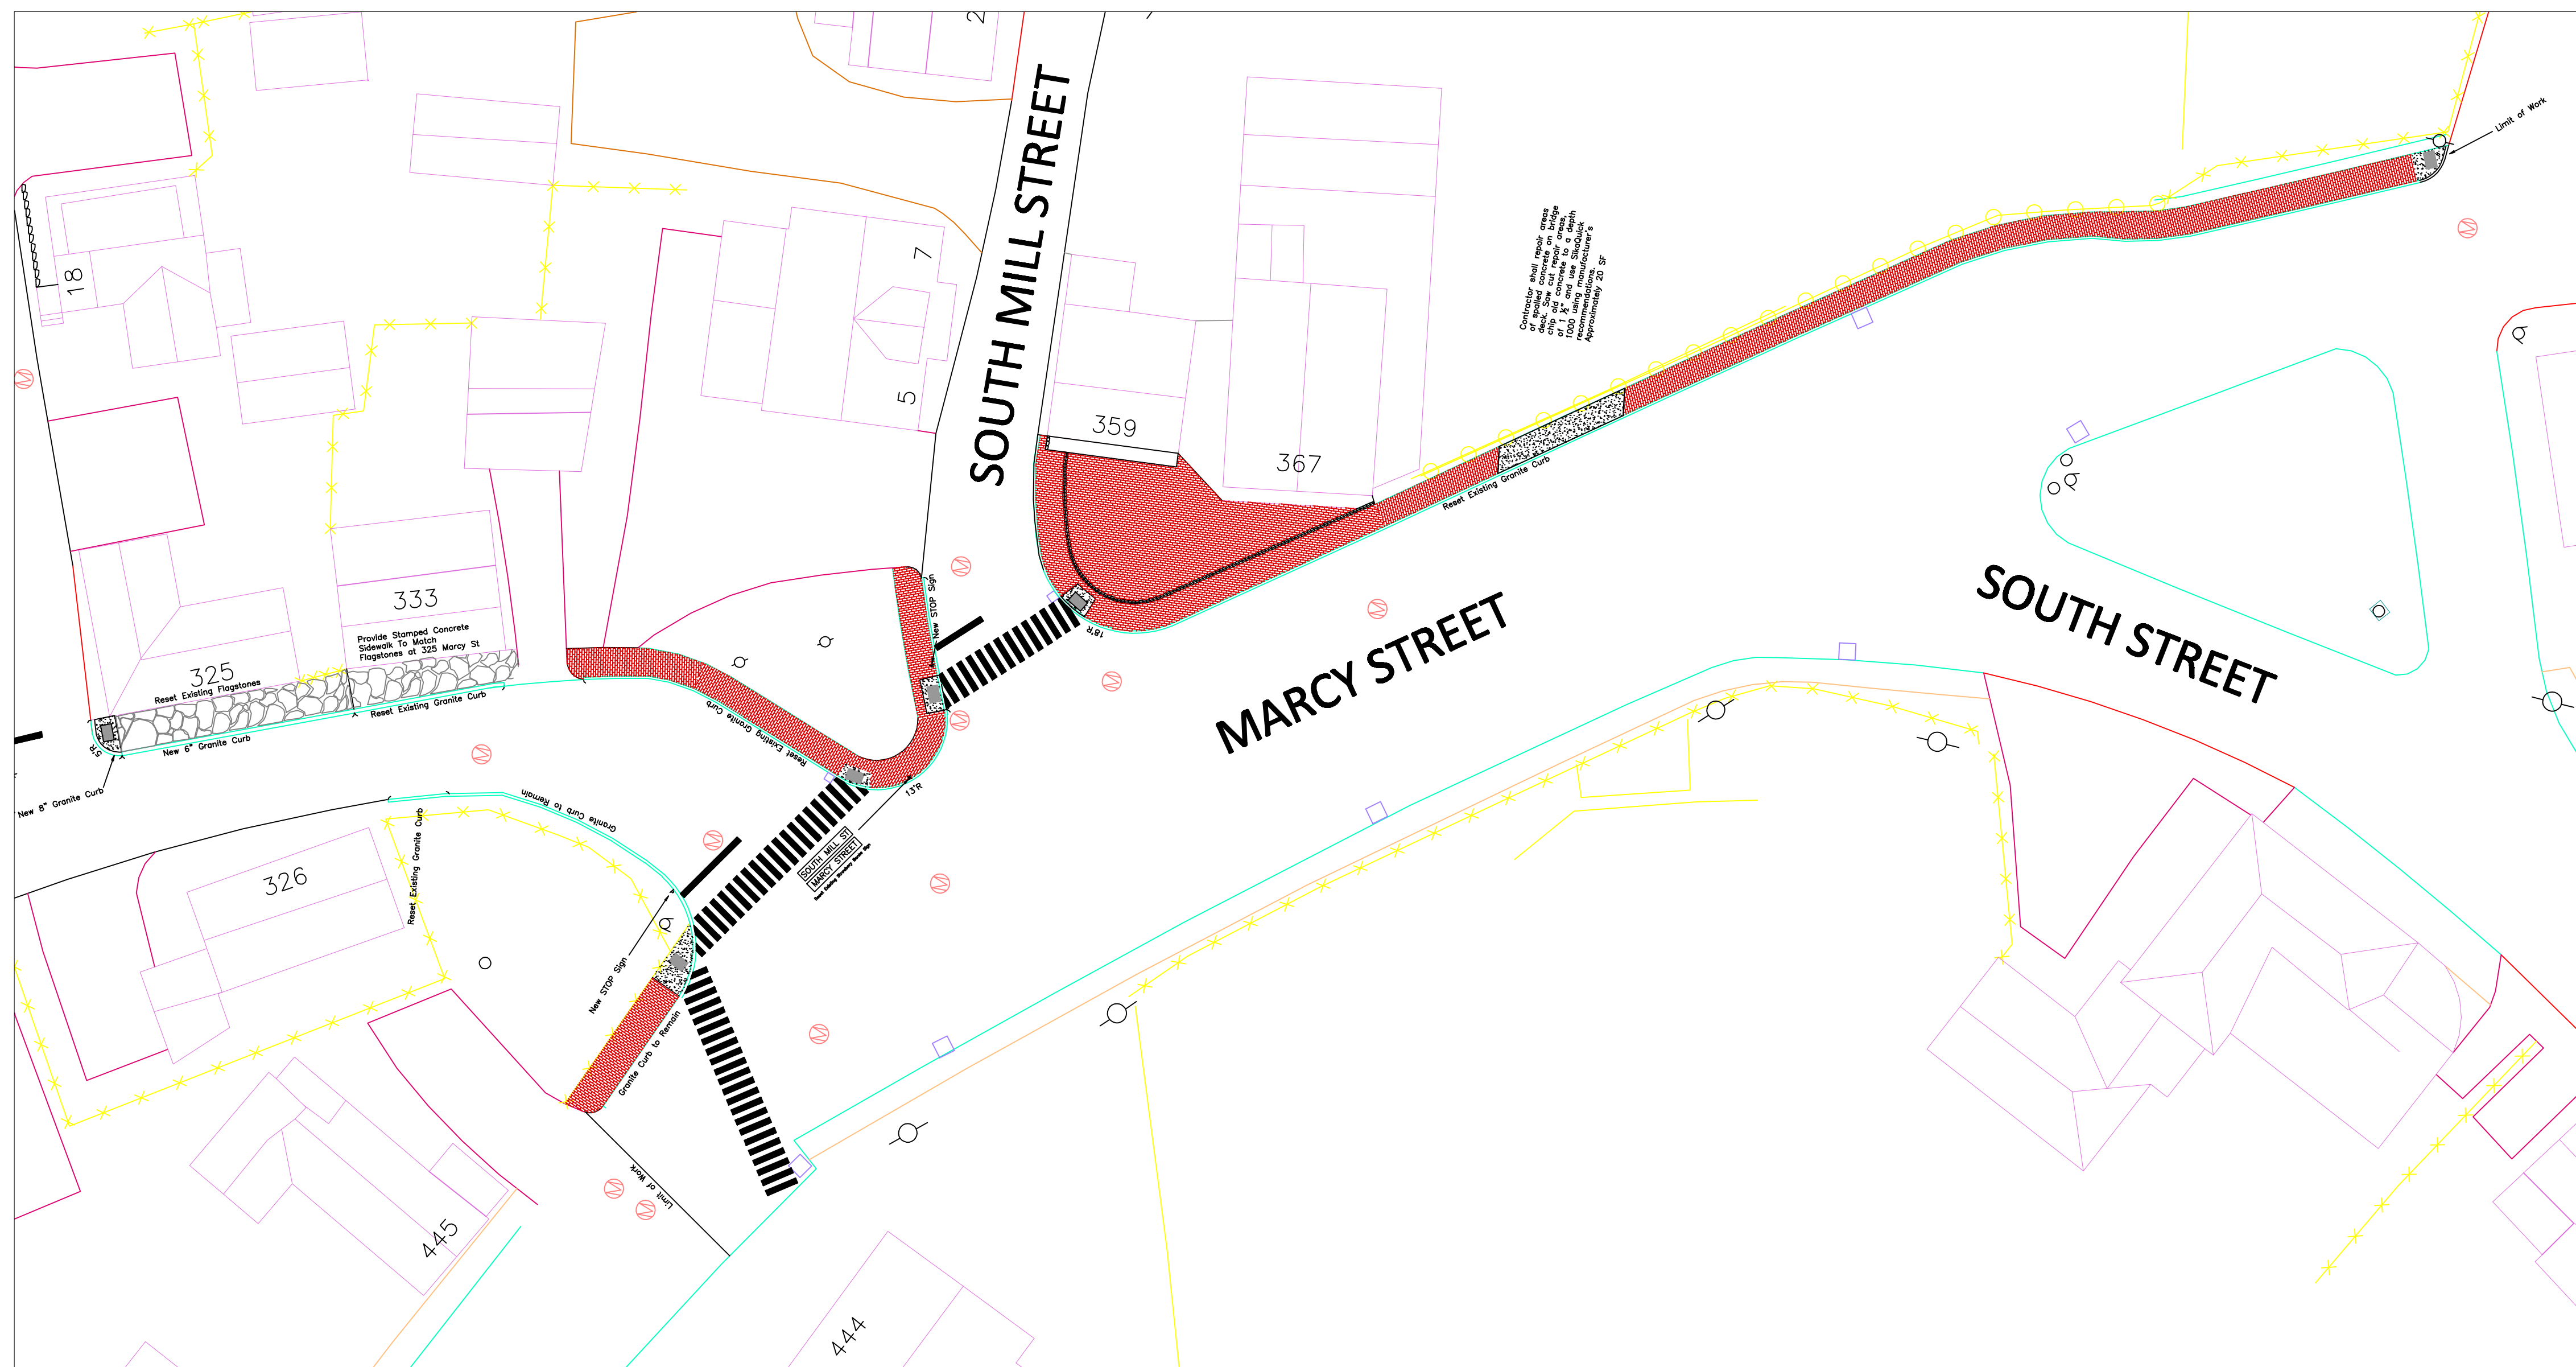

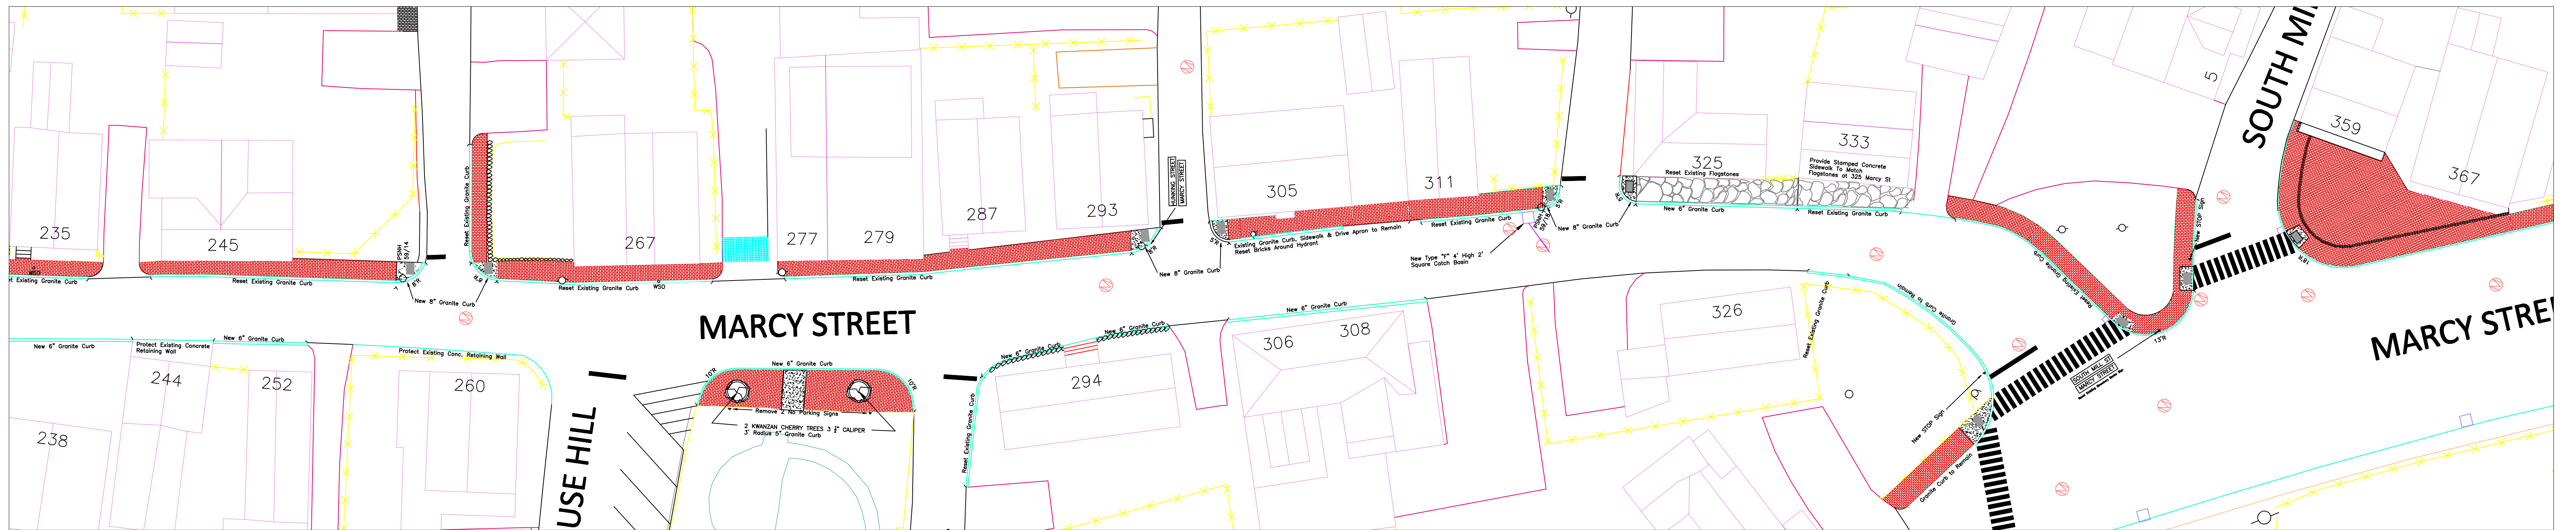


**SOUTH END SIDEWALK & ROAD
 REPLACEMENT PROJECT**
 LAYOUT PLAN
 DEPARTMENT OF
 PUBLIC WORKS
 CITY OF PORTSMOUTH
 NEW HAMPSHIRE



SCALE: 1"=20'
 JULY 2012

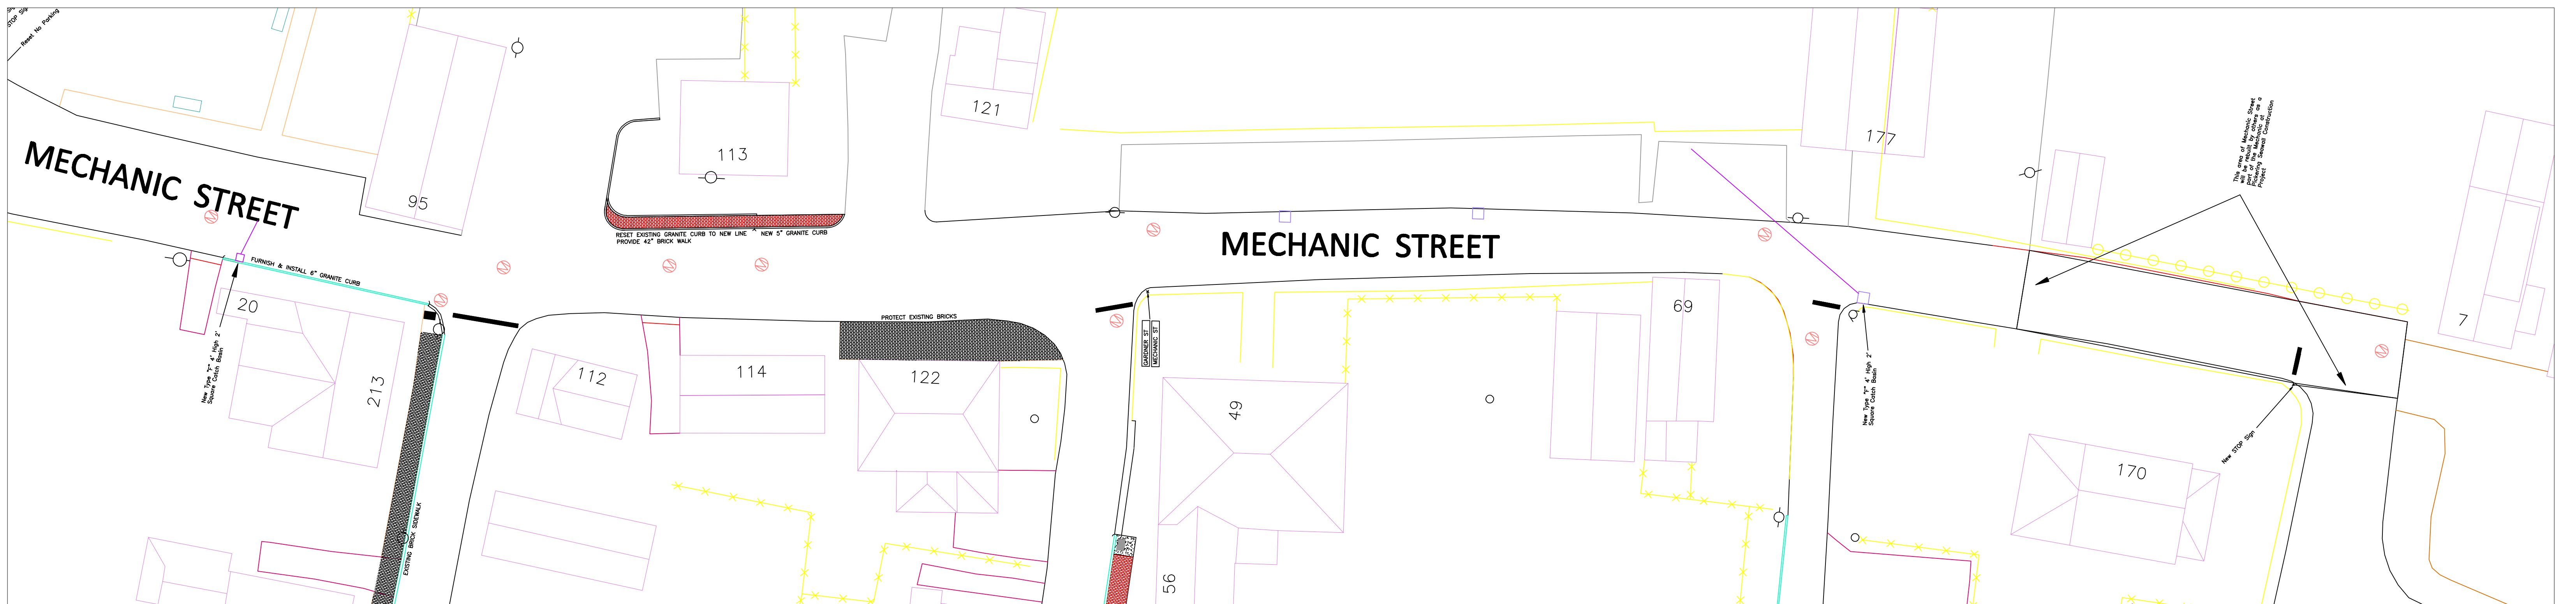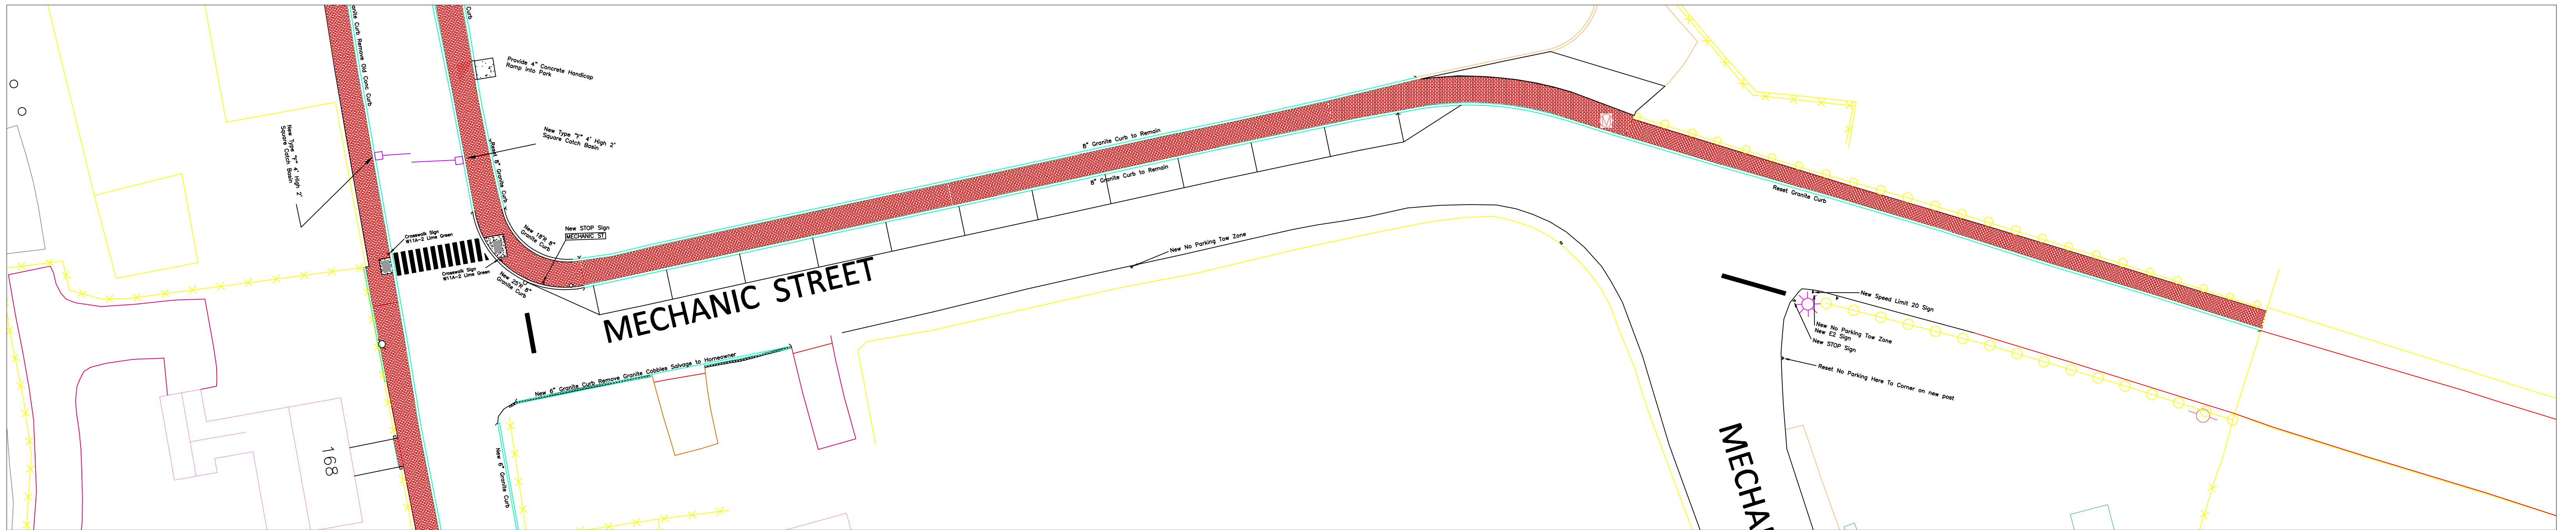




**SOUTH END SIDEWALK & ROAD
 REPLACEMENT PROJECT**
 LAYOUT PLAN
 DEPARTMENT OF
 PUBLIC WORKS
 CITY OF PORTSMOUTH
 NEW HAMPSHIRE


SCALE: 1"=20'
 JULY 2012

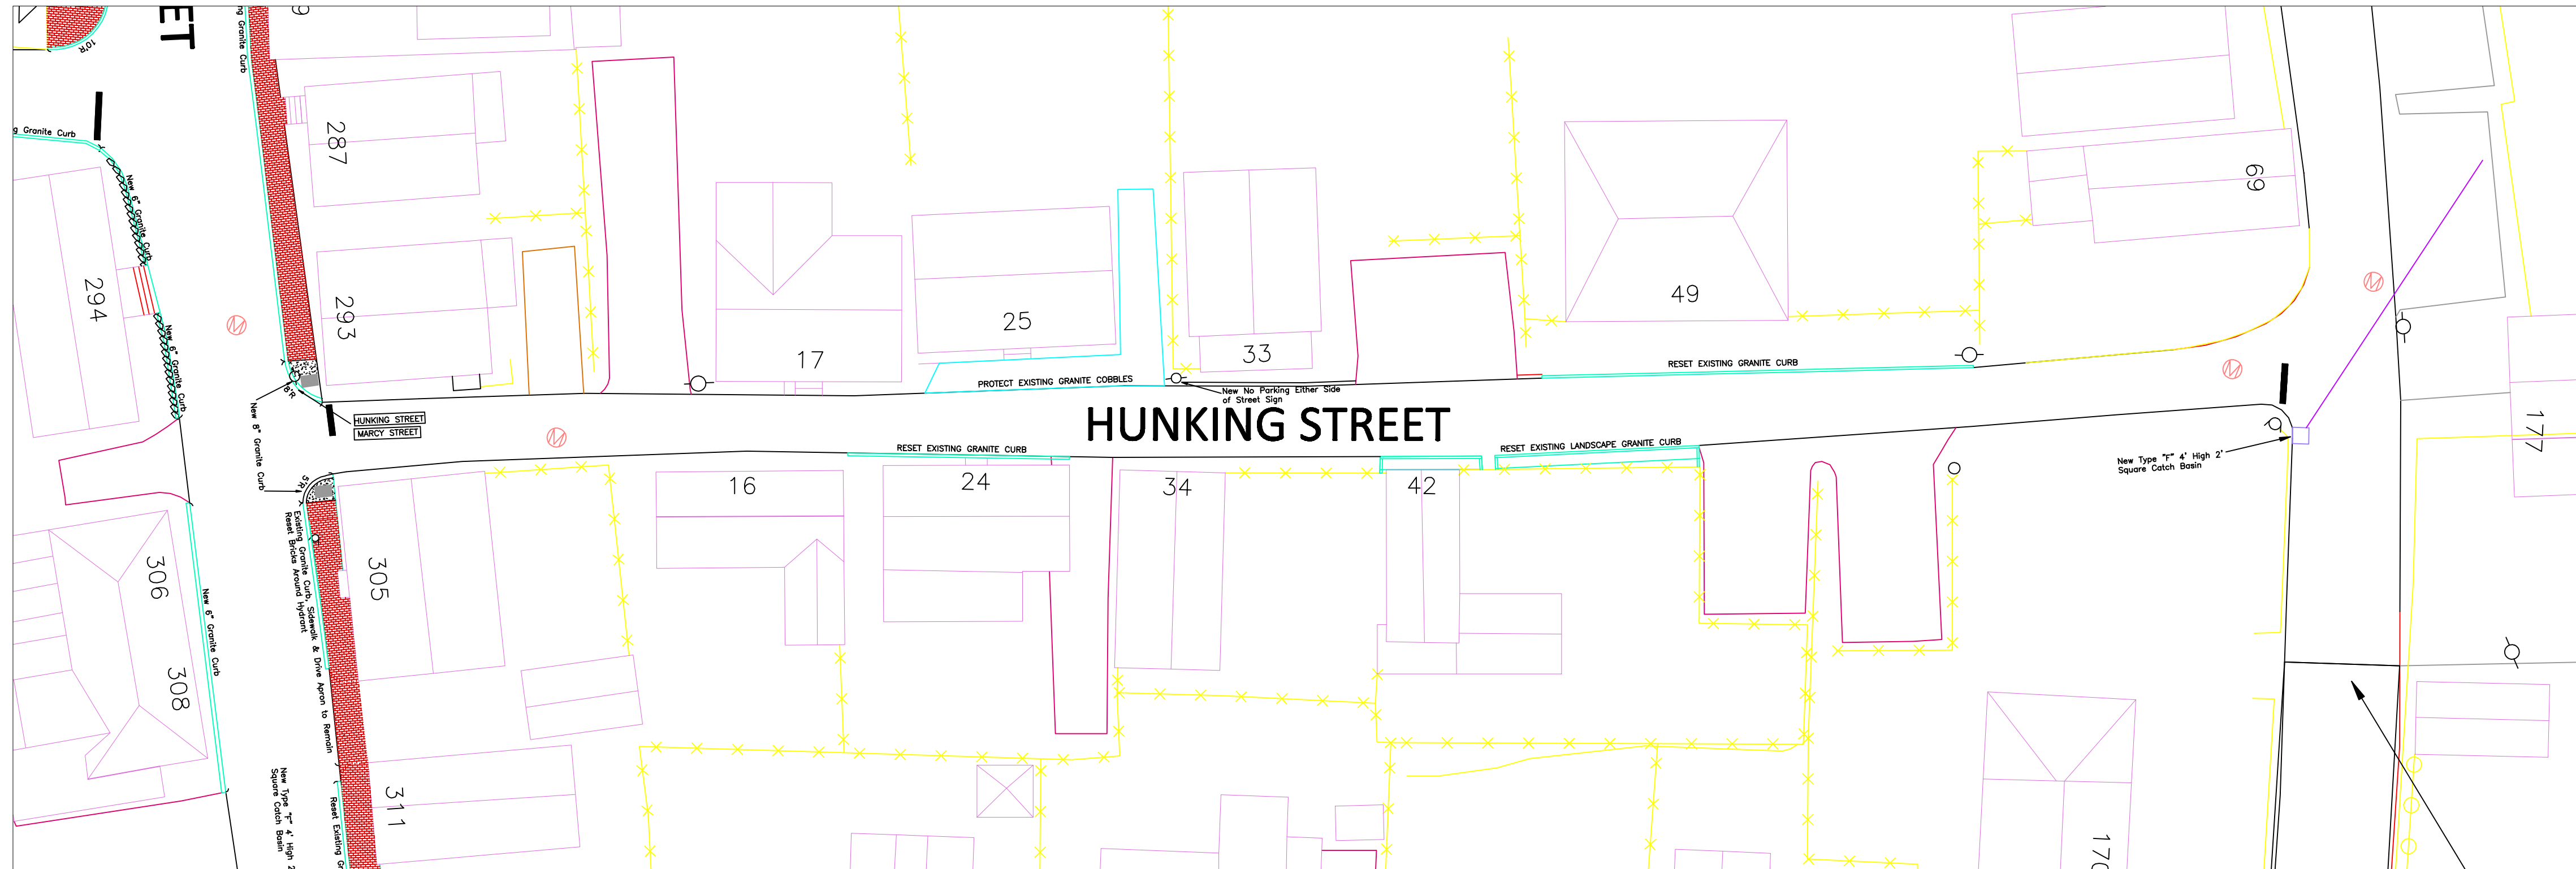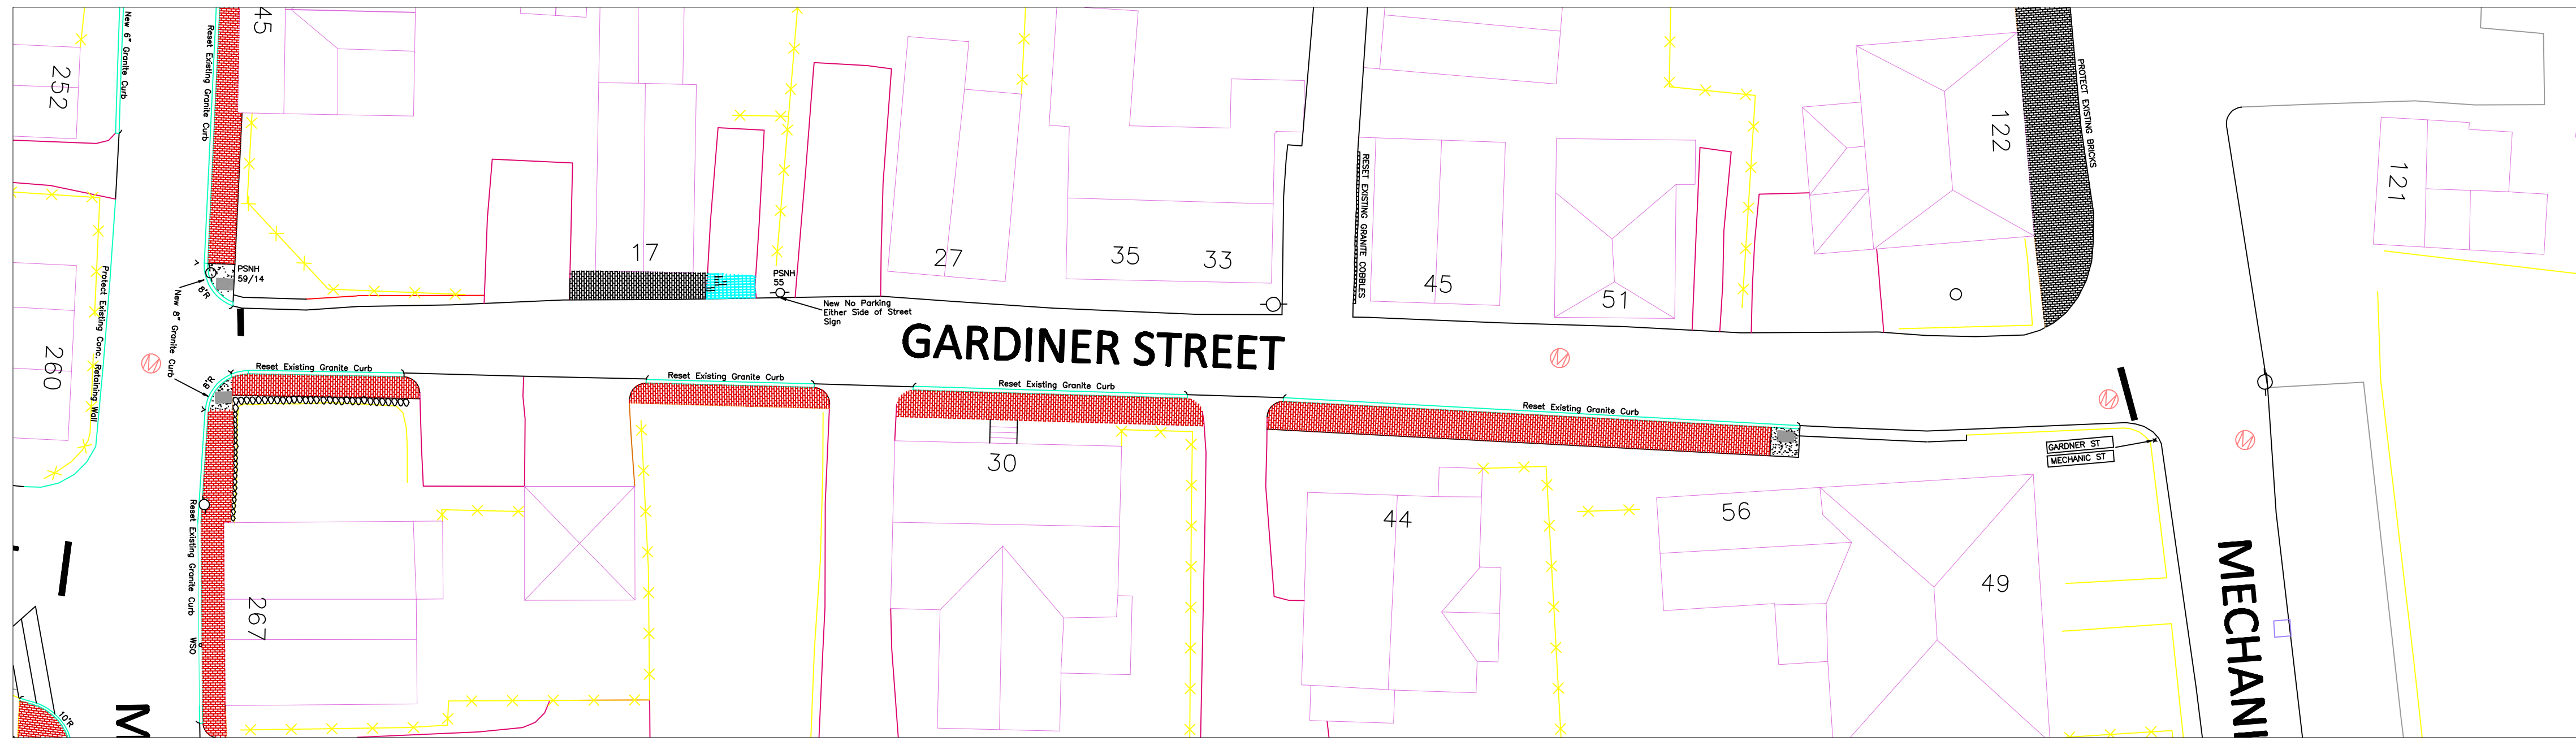




**SOUTH END SIDEWALK & ROAD
 REPLACEMENT PROJECT**
 LAYOUT PLAN
 DEPARTMENT OF
 PUBLIC WORKS
 CITY OF PORTSMOUTH
 NEW HAMPSHIRE


SCALE: 1"=20'
 JULY 2012

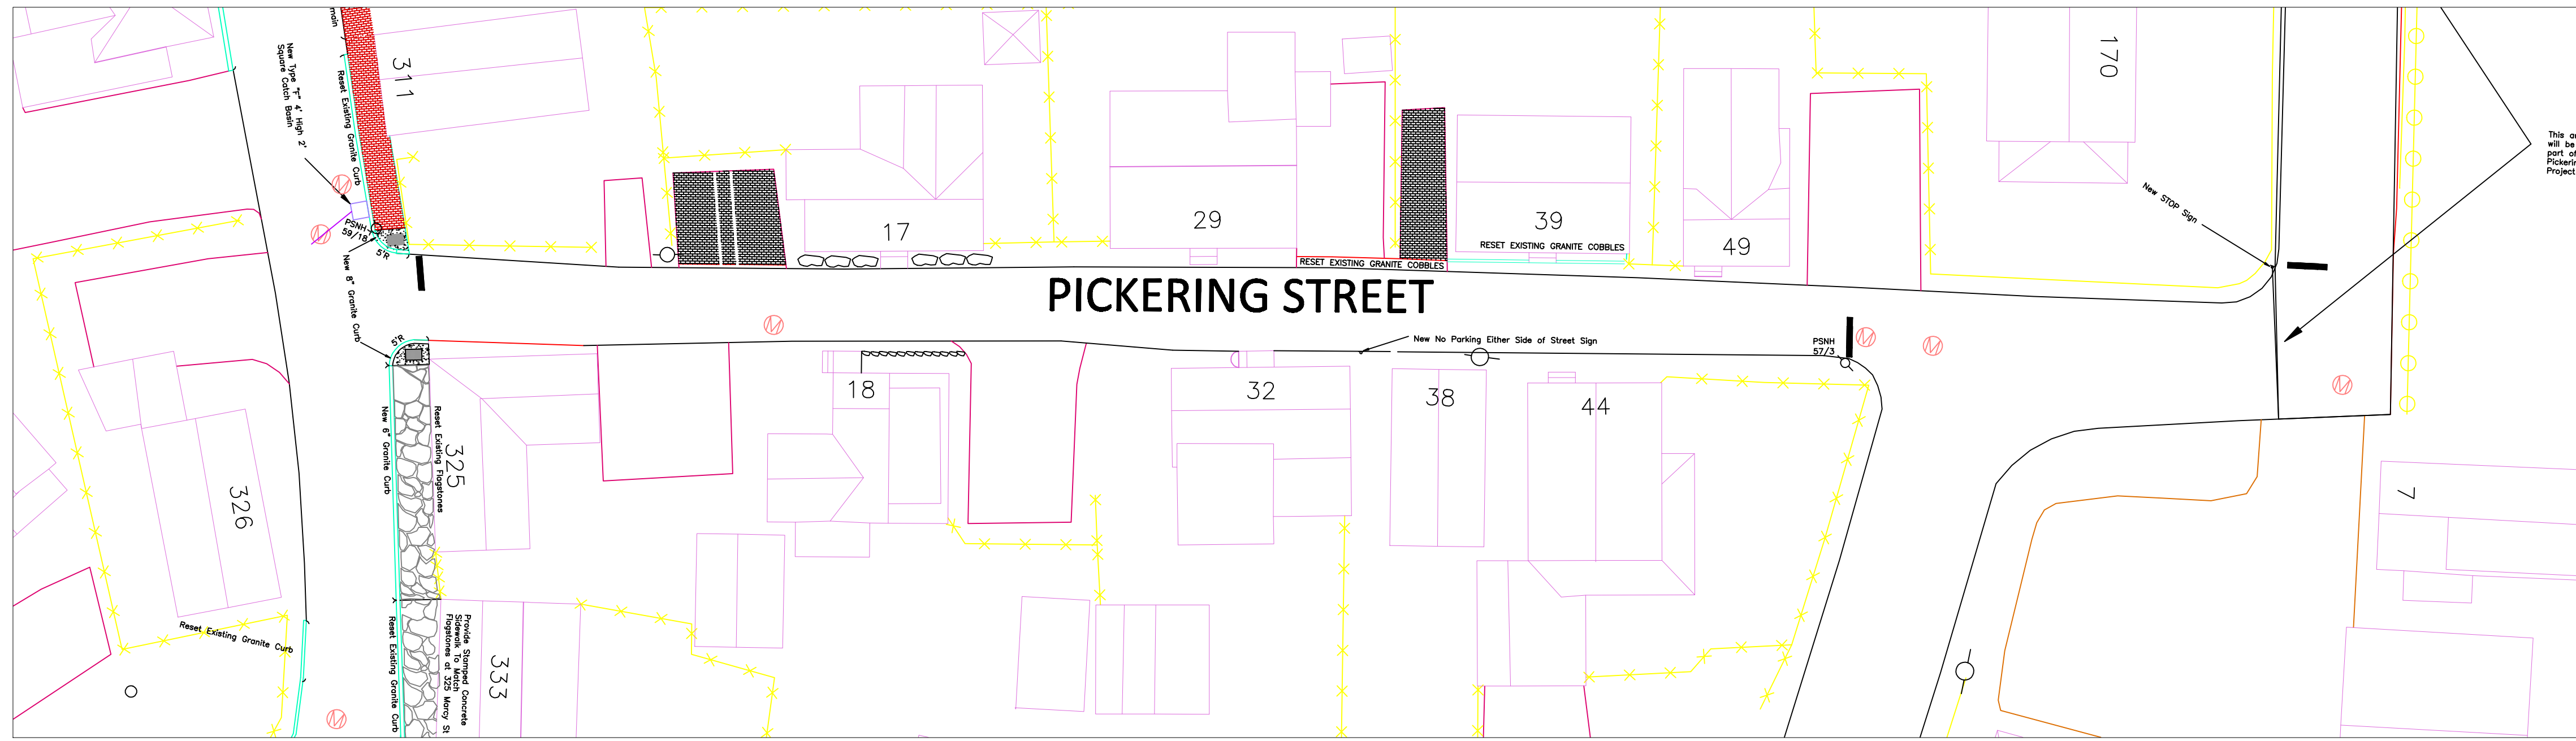




**SOUTH END SIDEWALK & ROAD
 REPLACEMENT PROJECT**
 LAYOUT PLAN
 DEPARTMENT OF
 PUBLIC WORKS
 CITY OF PORTSMOUTH
 NEW HAMPSHIRE

SCALE: 1"=20' JULY 2012

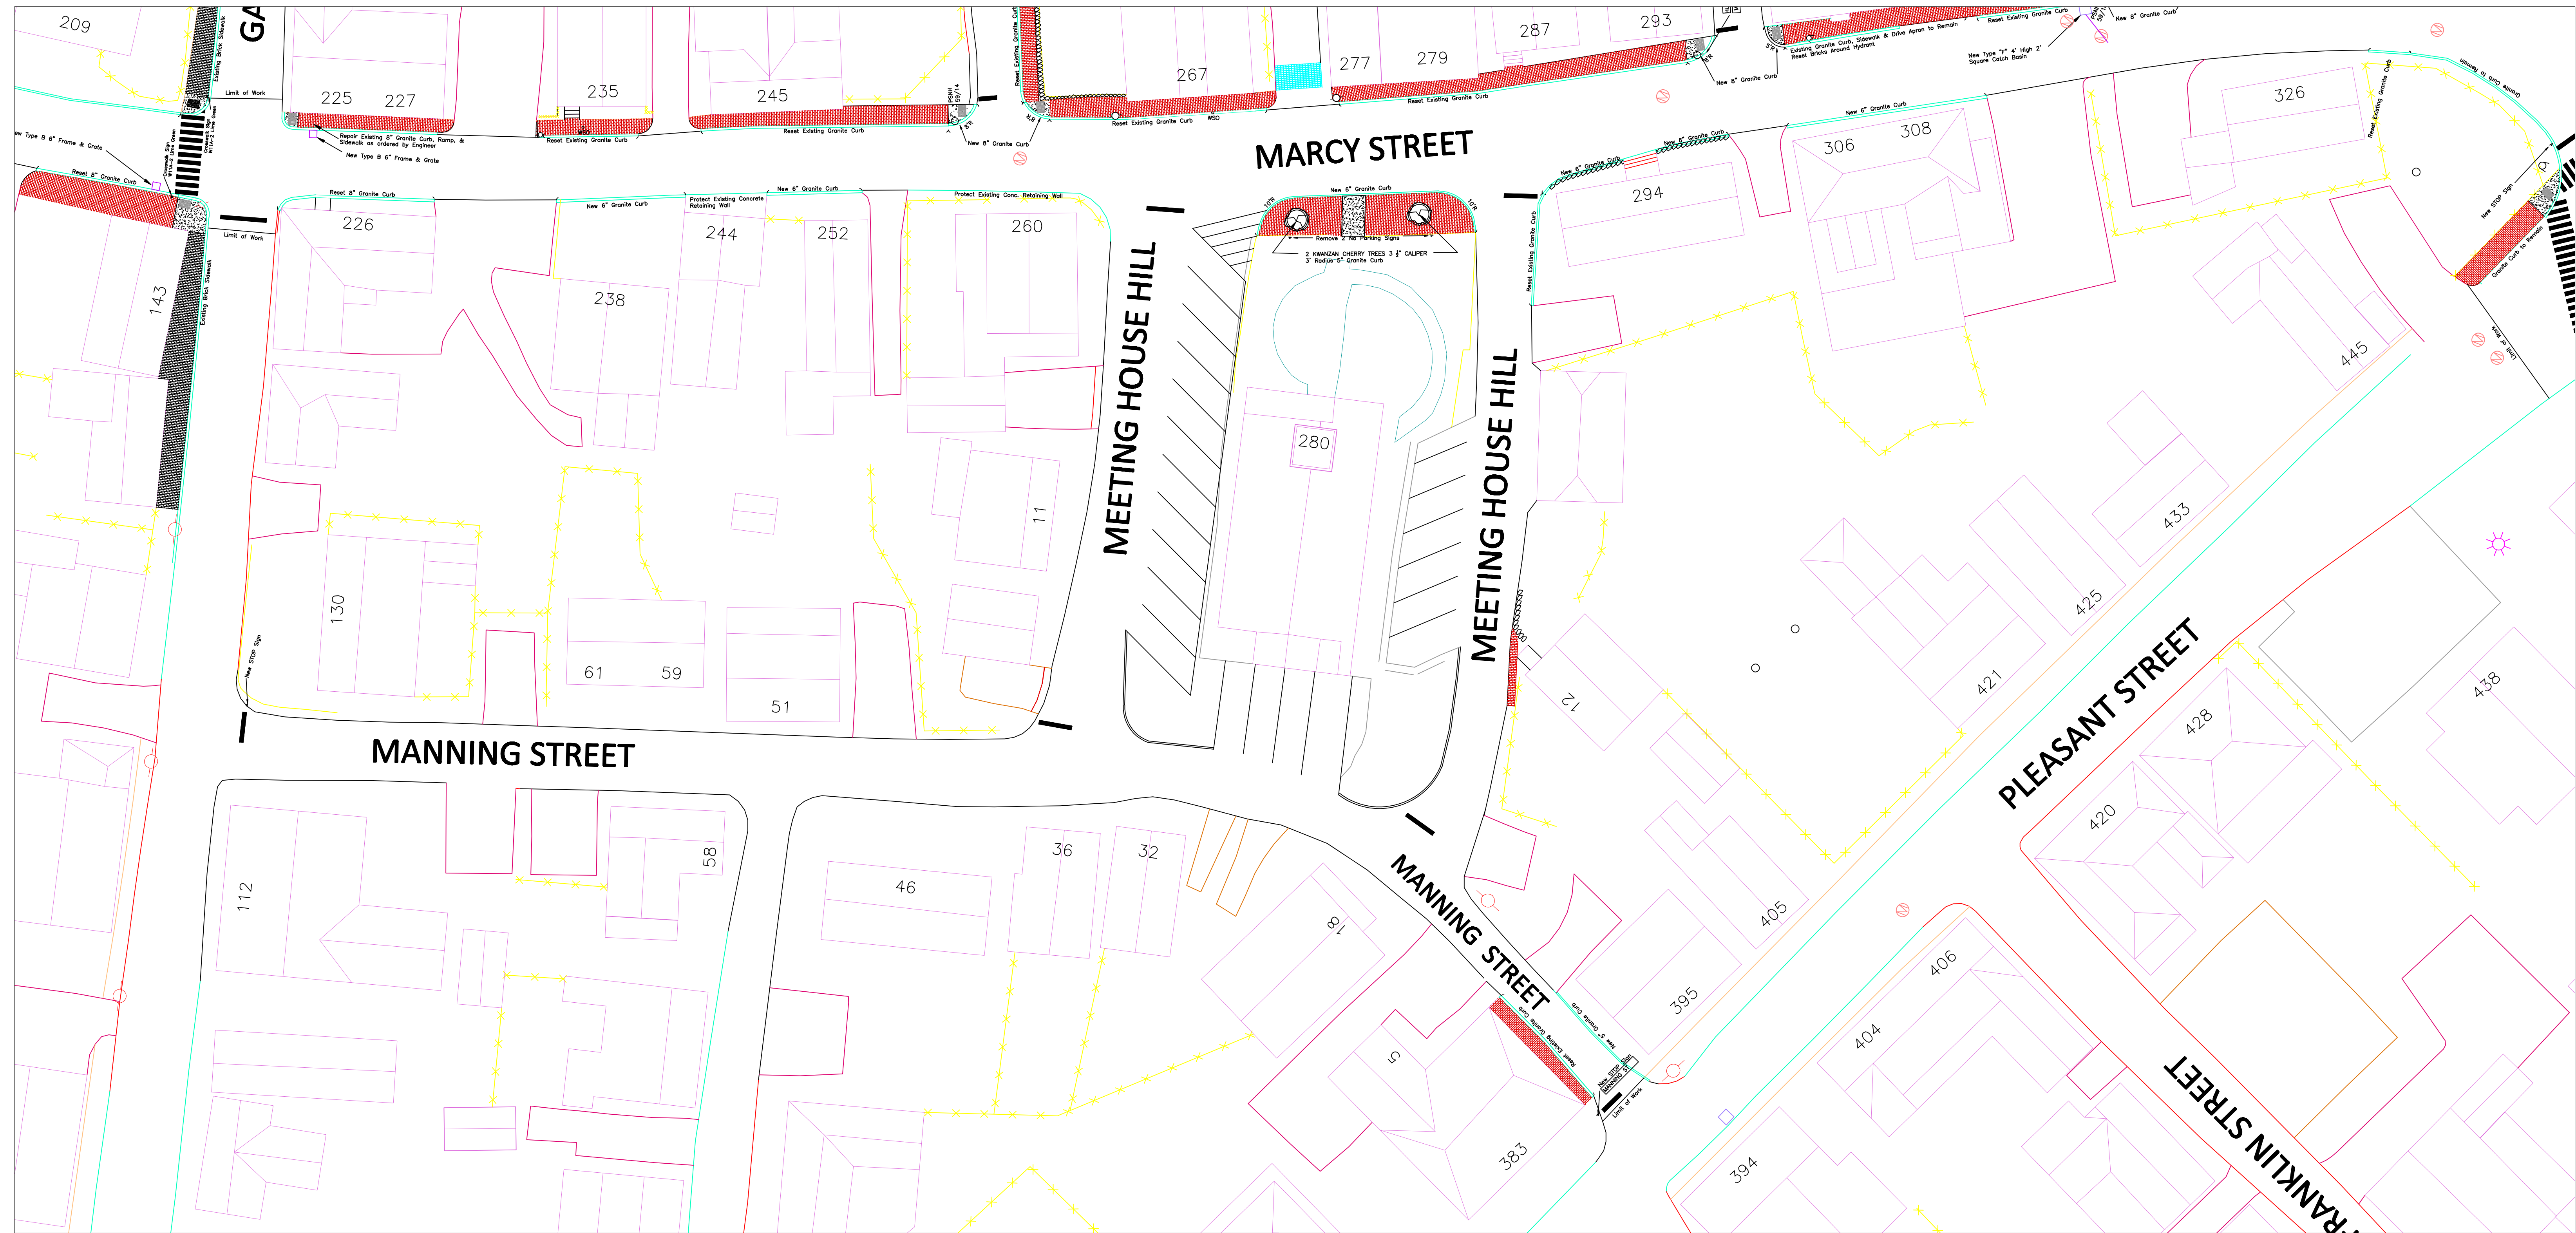



**SOUTH END SIDEWALK & ROAD
REPLACEMENT PROJECT**


LAYOUT PLAN

DEPARTMENT OF
PUBLIC WORKS


CITY OF PORTSMOUTH

NEW HAMPSHIRE

SCALE: 1"=20' JULY 2012

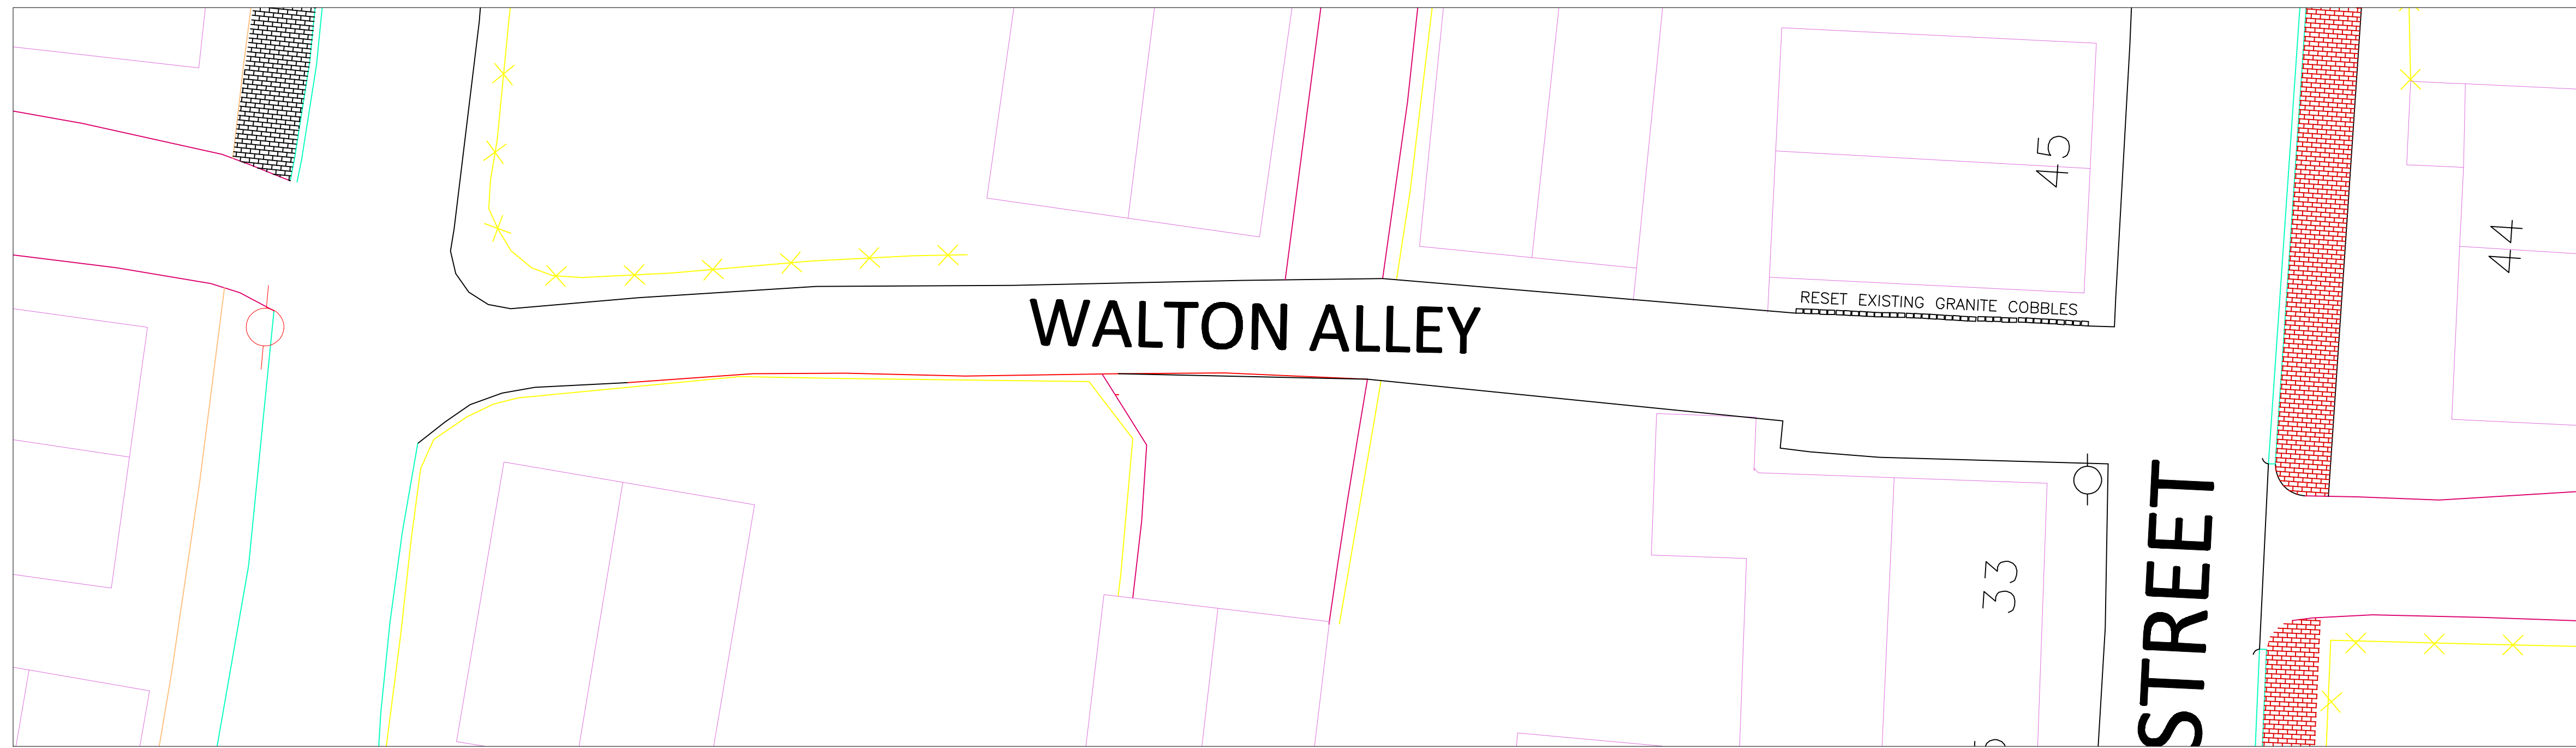

SOUTH END SIDEWALK & ROAD
REPLACEMENT PROJECT
LAYOUT PLAN
DEPARTMENT OF
PUBLIC WORKS
CITY OF PORTSMOUTH
NEW HAMPSHIRE










SCALE: 1"=20' JULY 2012

LEGEND

- BOLLARDS
- UTILITY POLE
- HYDRANT
- GATE VALVE
- LIGHT POLE
- CATCH BASIN
- PROPOSED MARKS

- NOTES:**
1. UTILITIES (IF SHOWN) ARE APPROXIMATE, CALL DIG SAFE at 811 PRIOR TO ANY EXCAVATION.
 2. ALL MATERIALS PROPOSED ON THIS PLAN ARE TO MEET NHDOT, NEG & CITY STANDARD SPECIFICATIONS.
 3. TOPOGRAPHY IS BASED NVD 83.
 4. HOURS OF WORK FOR THIS PROJECT SHALL BE 7AM UNTIL 6PM
 5. THERE WILL BE NO WORK ON WEEKENDS OR HOLIDAYS
 6. ONE LANE OF TRAFFIC MUST BE KEPT OPEN AT ALL TIMES
 7. CONTRACTOR MUST SECURE A FLAGGER PERMIT FROM DPW
 8. CONTRACTOR MUST SUPPLY THE CITY WITH A 24 HOUR EMERGENCY PHONE NUMBER

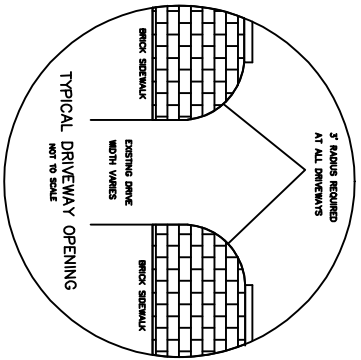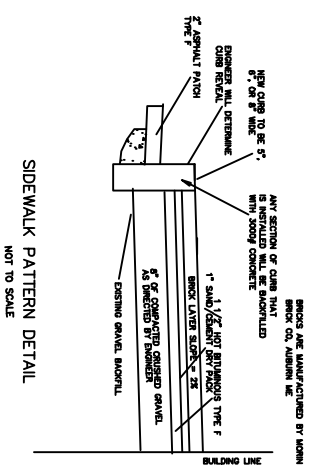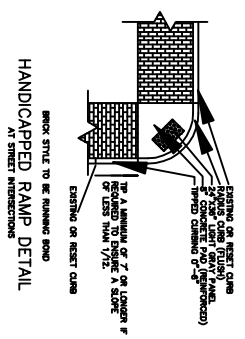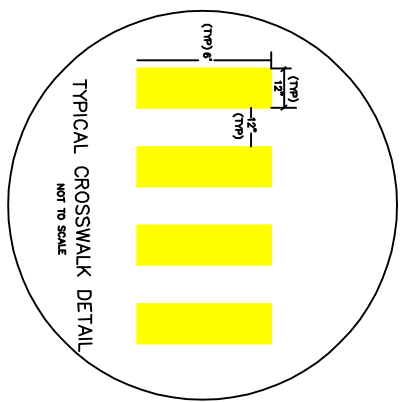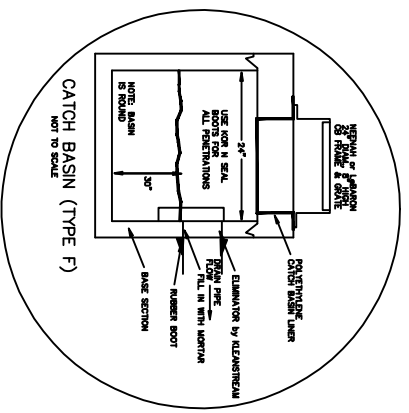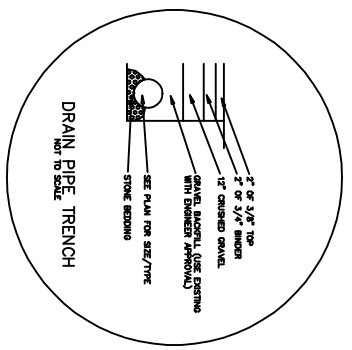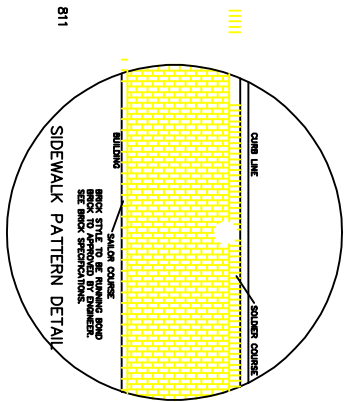

**SOUTH END SIDEWALK & ROAD
 REPLACEMENT PROJECT
 DETAILS**
 DEPARTMENT OF
 PUBLIC WORKS
 CITY OF PORTSMOUTH
 NEW HAMPSHIRE

NTS

JULY 2012