


FIGURE 2: WILLARD AVENUE RECONSTRUCTION

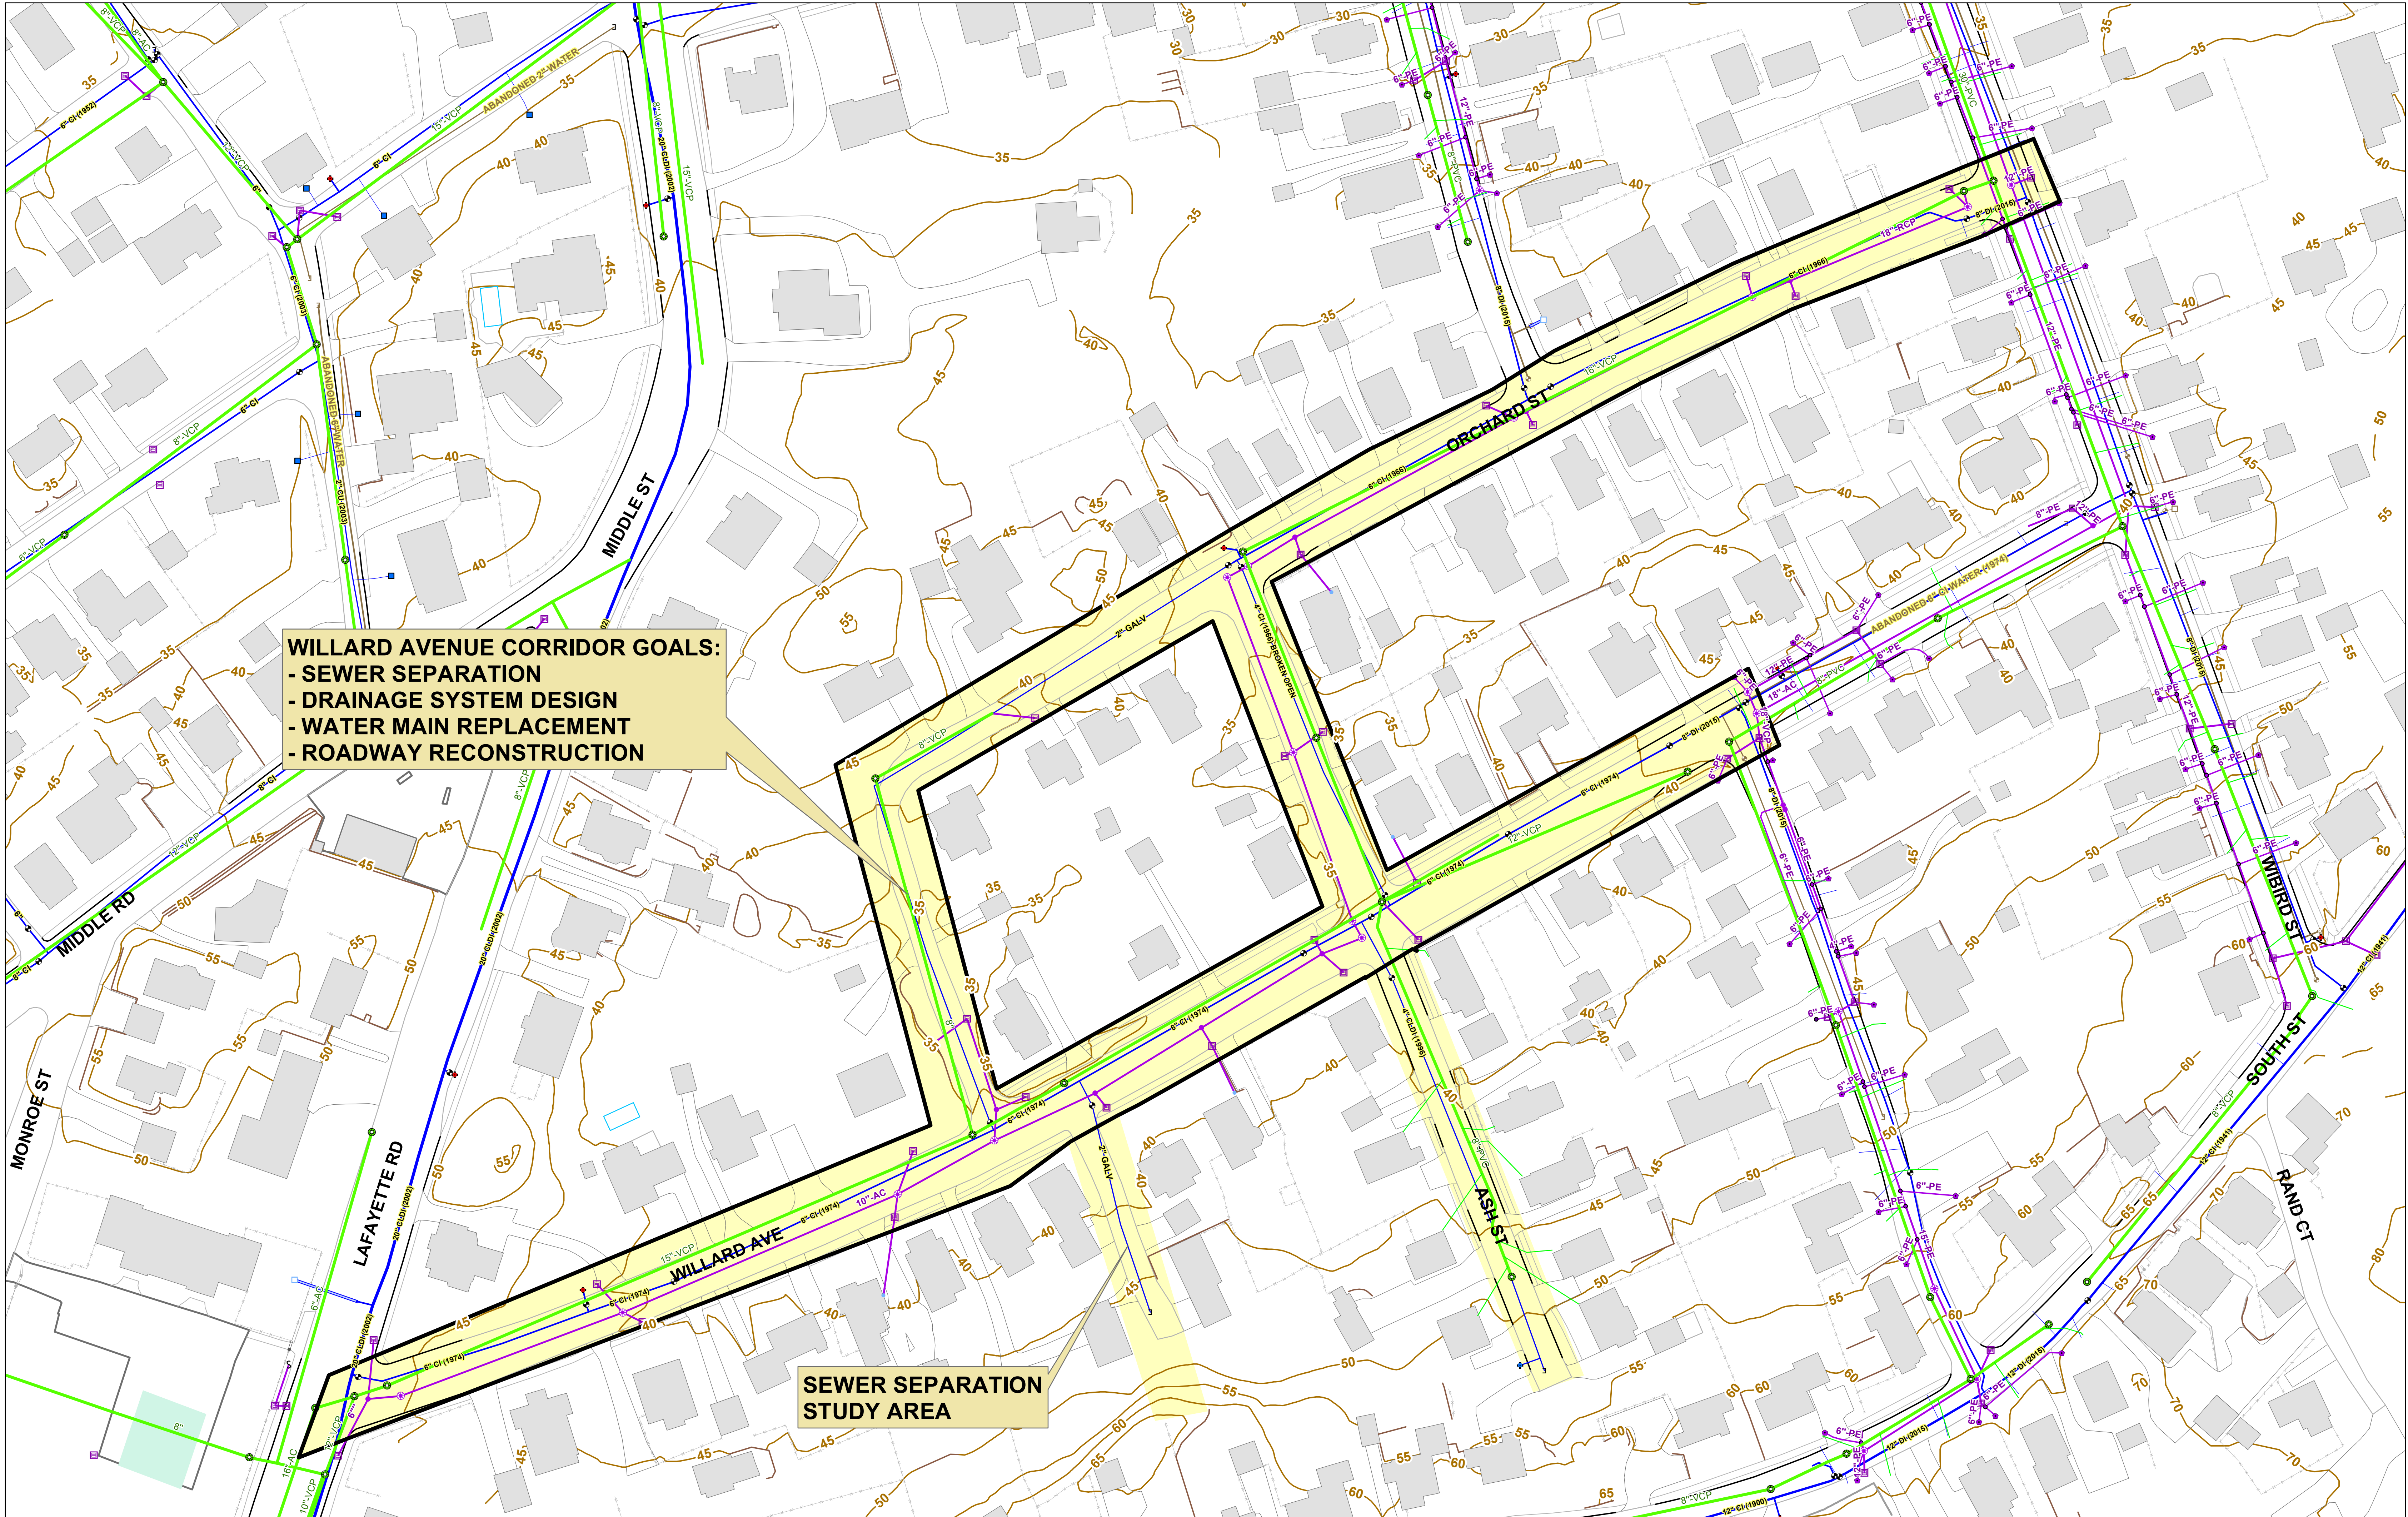

WILLARD AVENUE CORRIDOR GOALS:

- SEWER SEPARATION
- DRAINAGE SYSTEM DESIGN
- WATER MAIN REPLACEMENT
- ROADWAY RECONSTRUCTION

**SEWER SEPARATION
STUDY AREA**