


GPI Greenman-Pedersen, Inc.
 Engineers, Architects, Planners, Construction Engineers & Inspectors
 21 Daniel Street, Second Floor, Portsmouth, NH 03801
 Tel: (603) 891-2213 Fax: (978) 658-3044
 http://www.gpinet.com

PREPARED FOR
 CITY OF PORTSMOUTH
 1 JUNKINS AVENUE
 PORTSMOUTH, NH


**IMPROVEMENTS TO MAPLEWOOD AVENUE & ADJACENT AREAS
 MAPLEWOOD AVENUE
 PORTSMOUTH, NH**

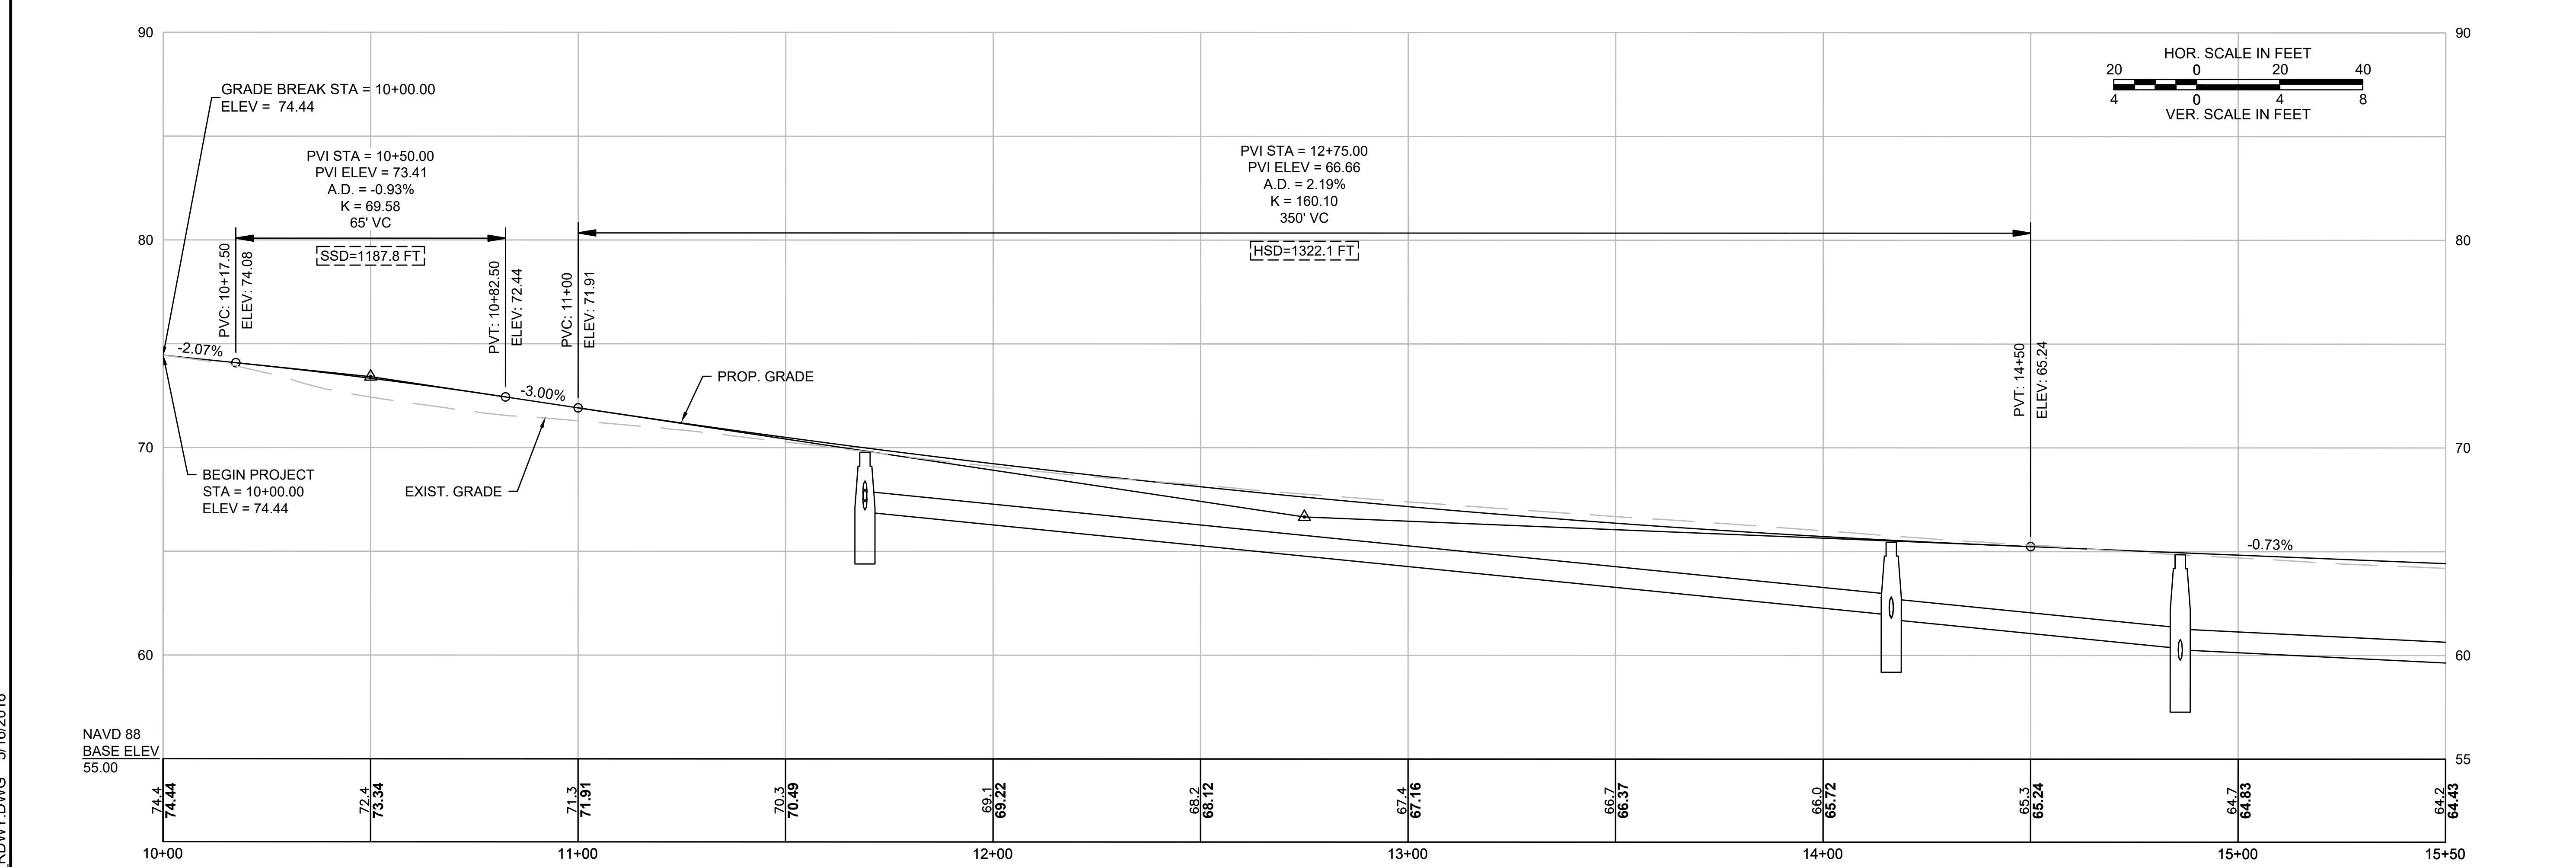

REVISIONS		
NO.	REVISION	DATE


GENERAL PLAN & PROFILE - MAPLEWOOD AVENUE
 SCALE: HORIZ: 1" = 20'
 VERT: 1" = 4'
 2015086.00

15086 RDWY.DWG 5/16/2016

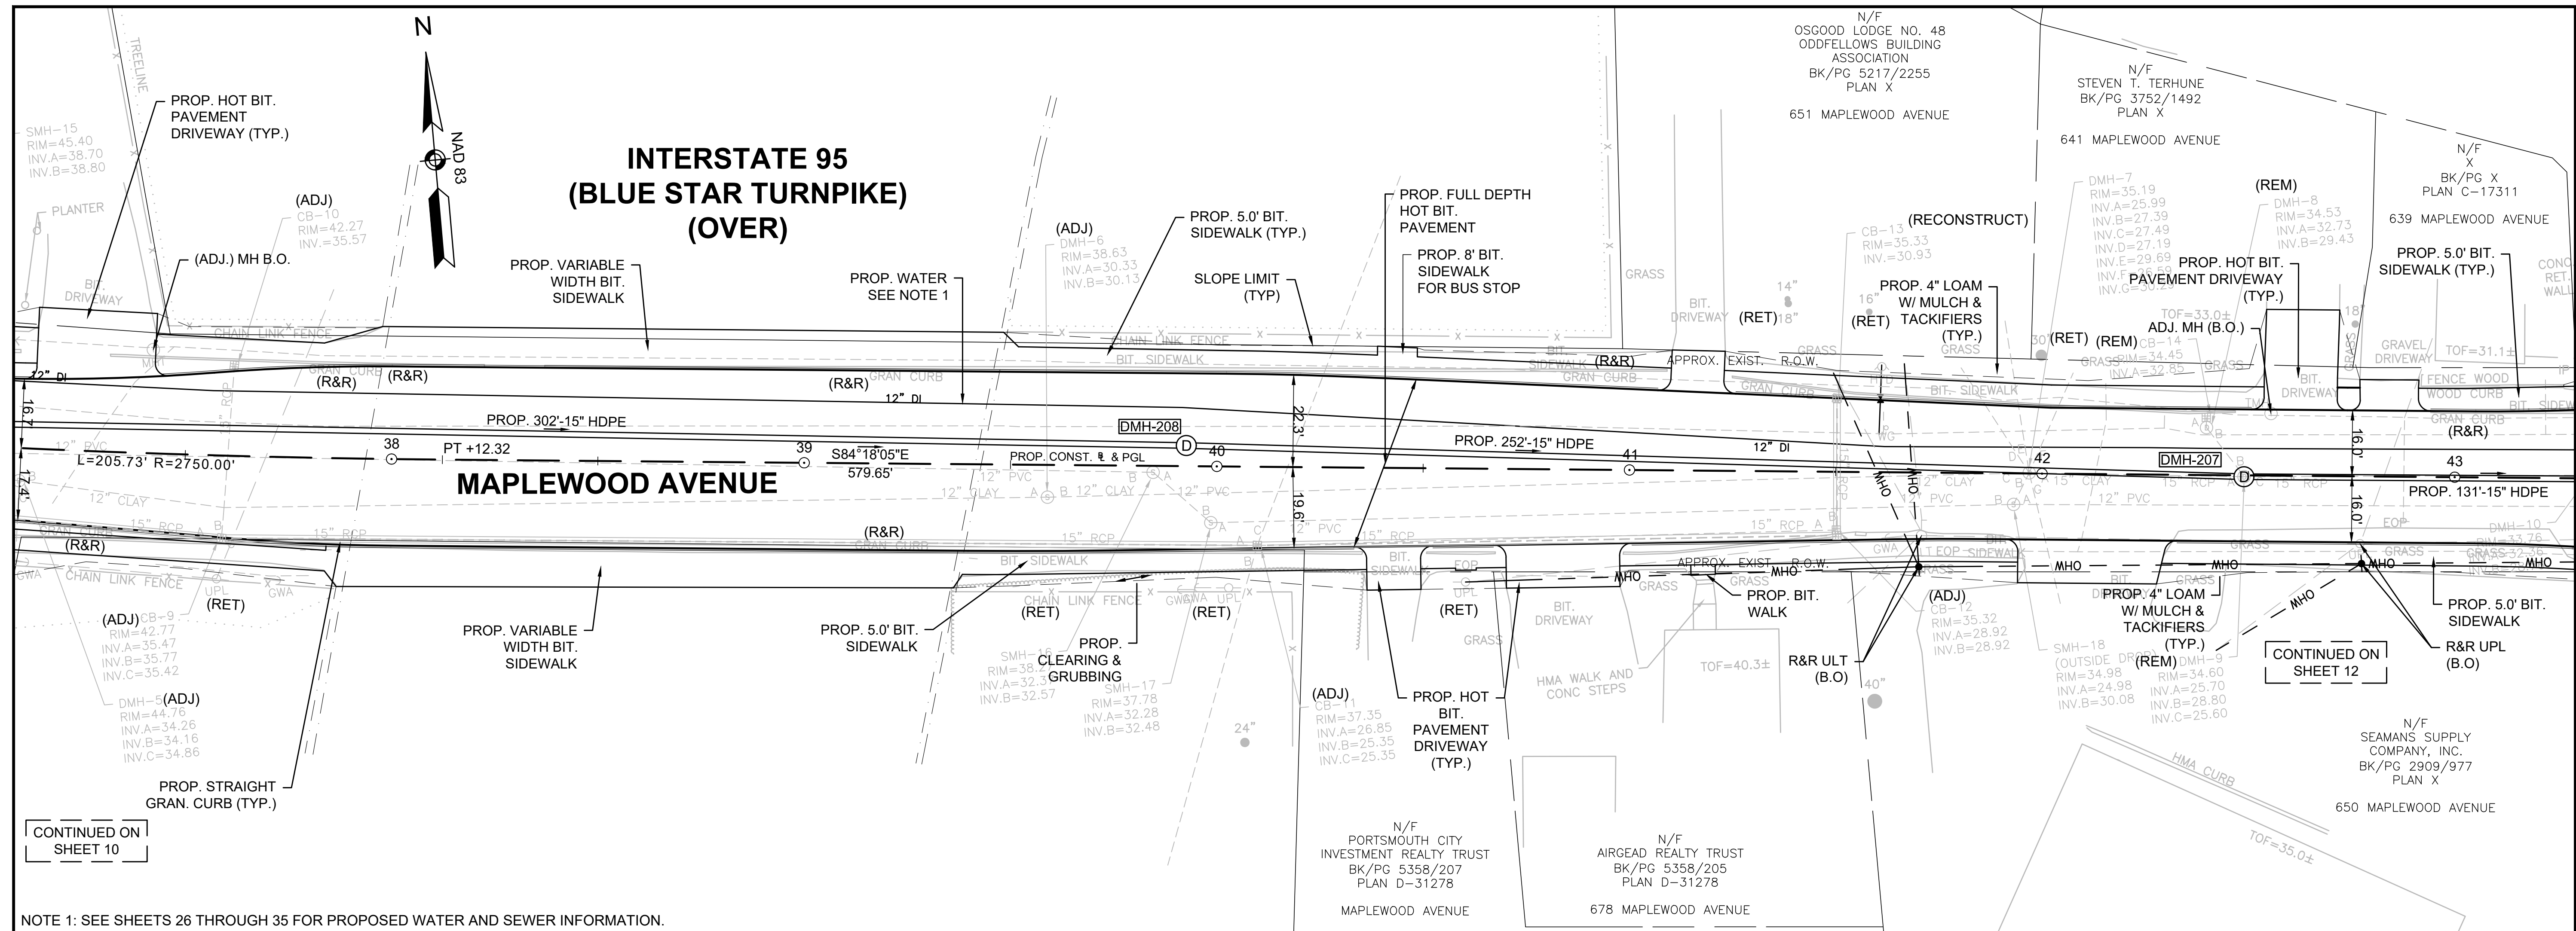

PREPARED FOR
 CITY OF PORTSMOUTH
 1 JUNKINS AVENUE
 PORTSMOUTH, NH

IMPROVEMENTS TO MAPLEWOOD AVENUE & ADJACENT AREAS
MAPLEWOOD AVENUE
PORTSMOUTH, NH

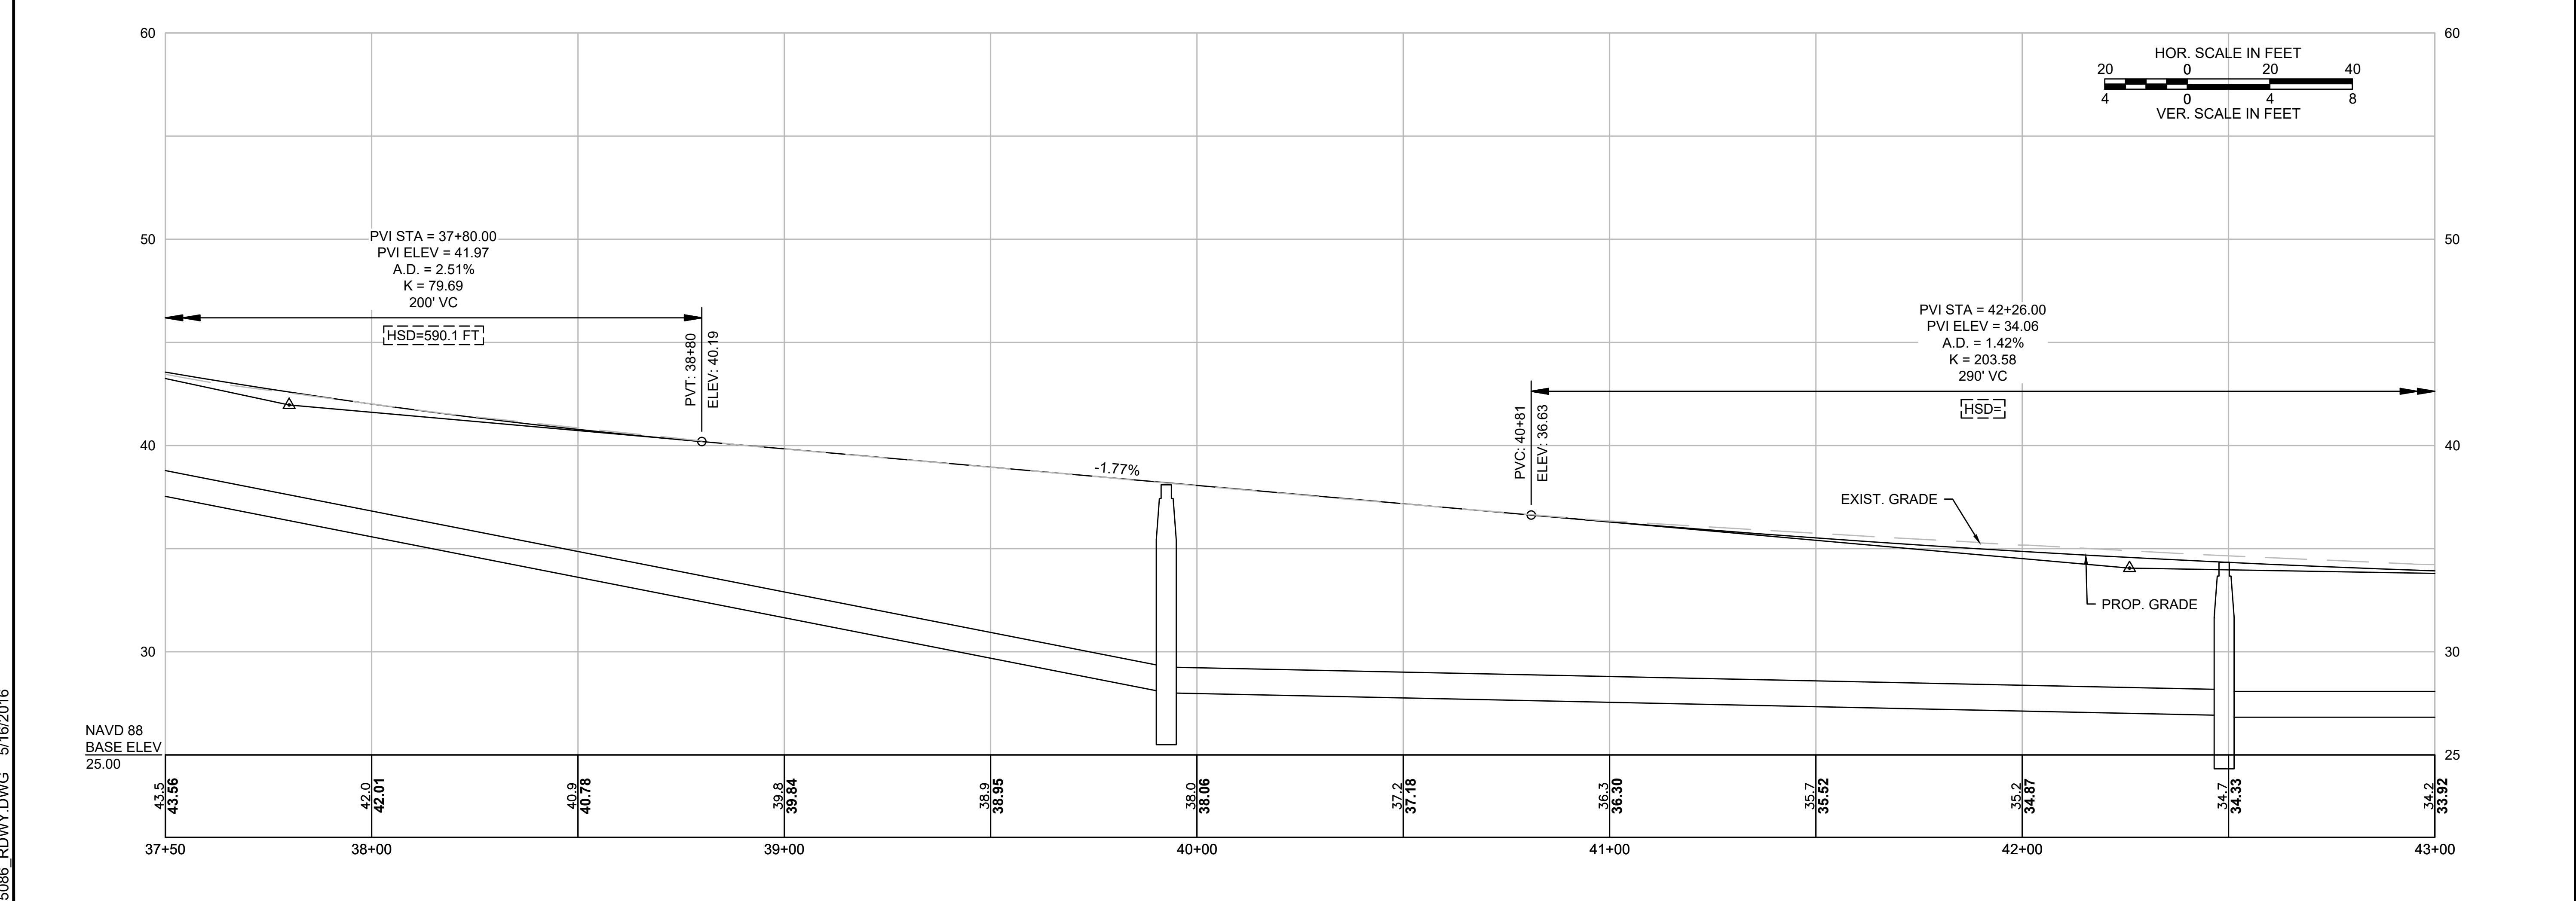

REVISIONS		
NO.	REVISION	DATE


GENERAL PLAN & PROFILE - MAPLEWOOD AVENUE

SCALE: HORIZ: 1" = 20'
 VERT: 1" = 4'



2015086.00

11 OF 116

15086 RDWY.DWG 5/16/2016

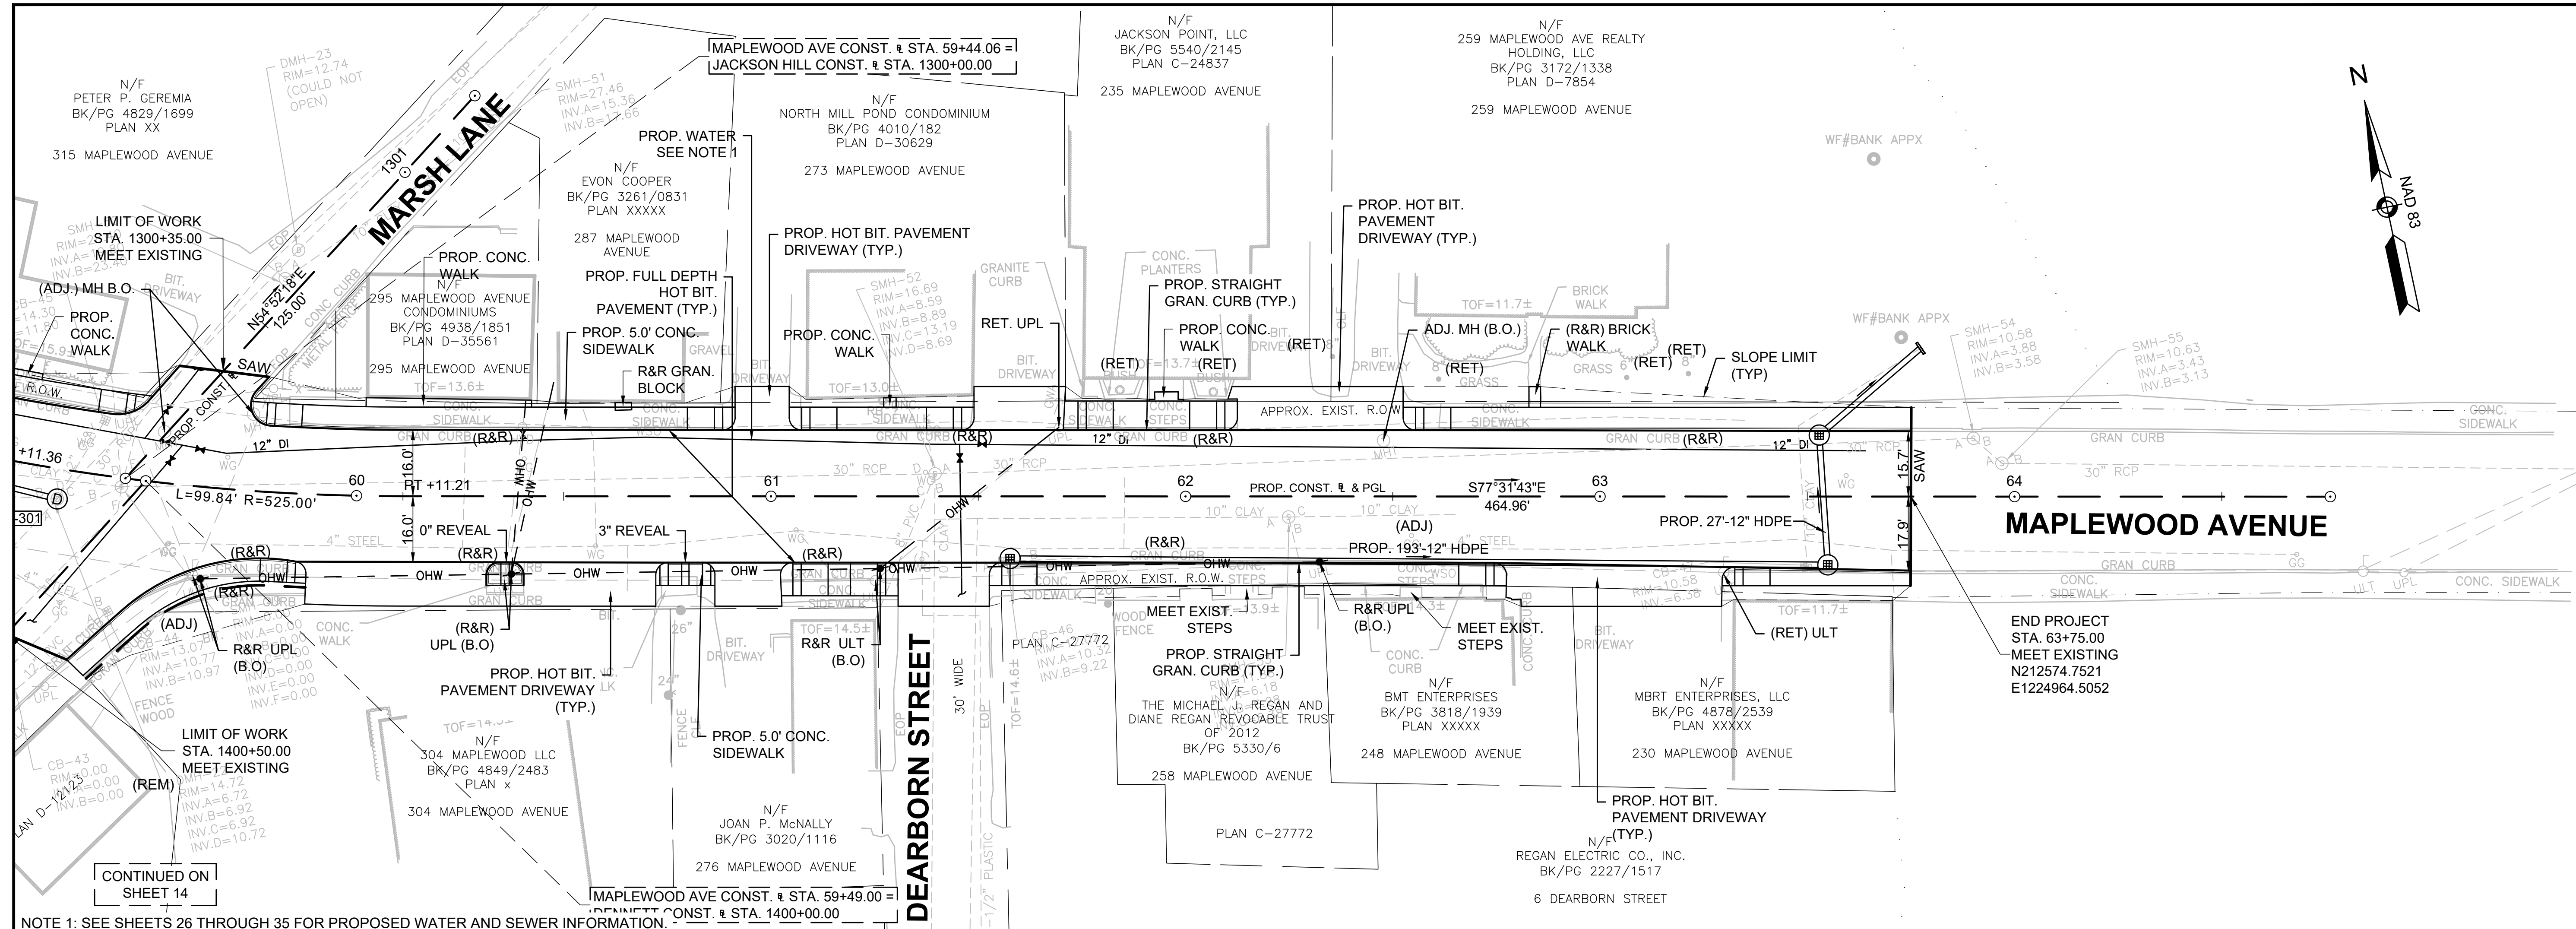

NOTE 1: SEE SHEETS 26 THROUGH 35 FOR PROPOSED WATER AND SEWER INFORMATION.

 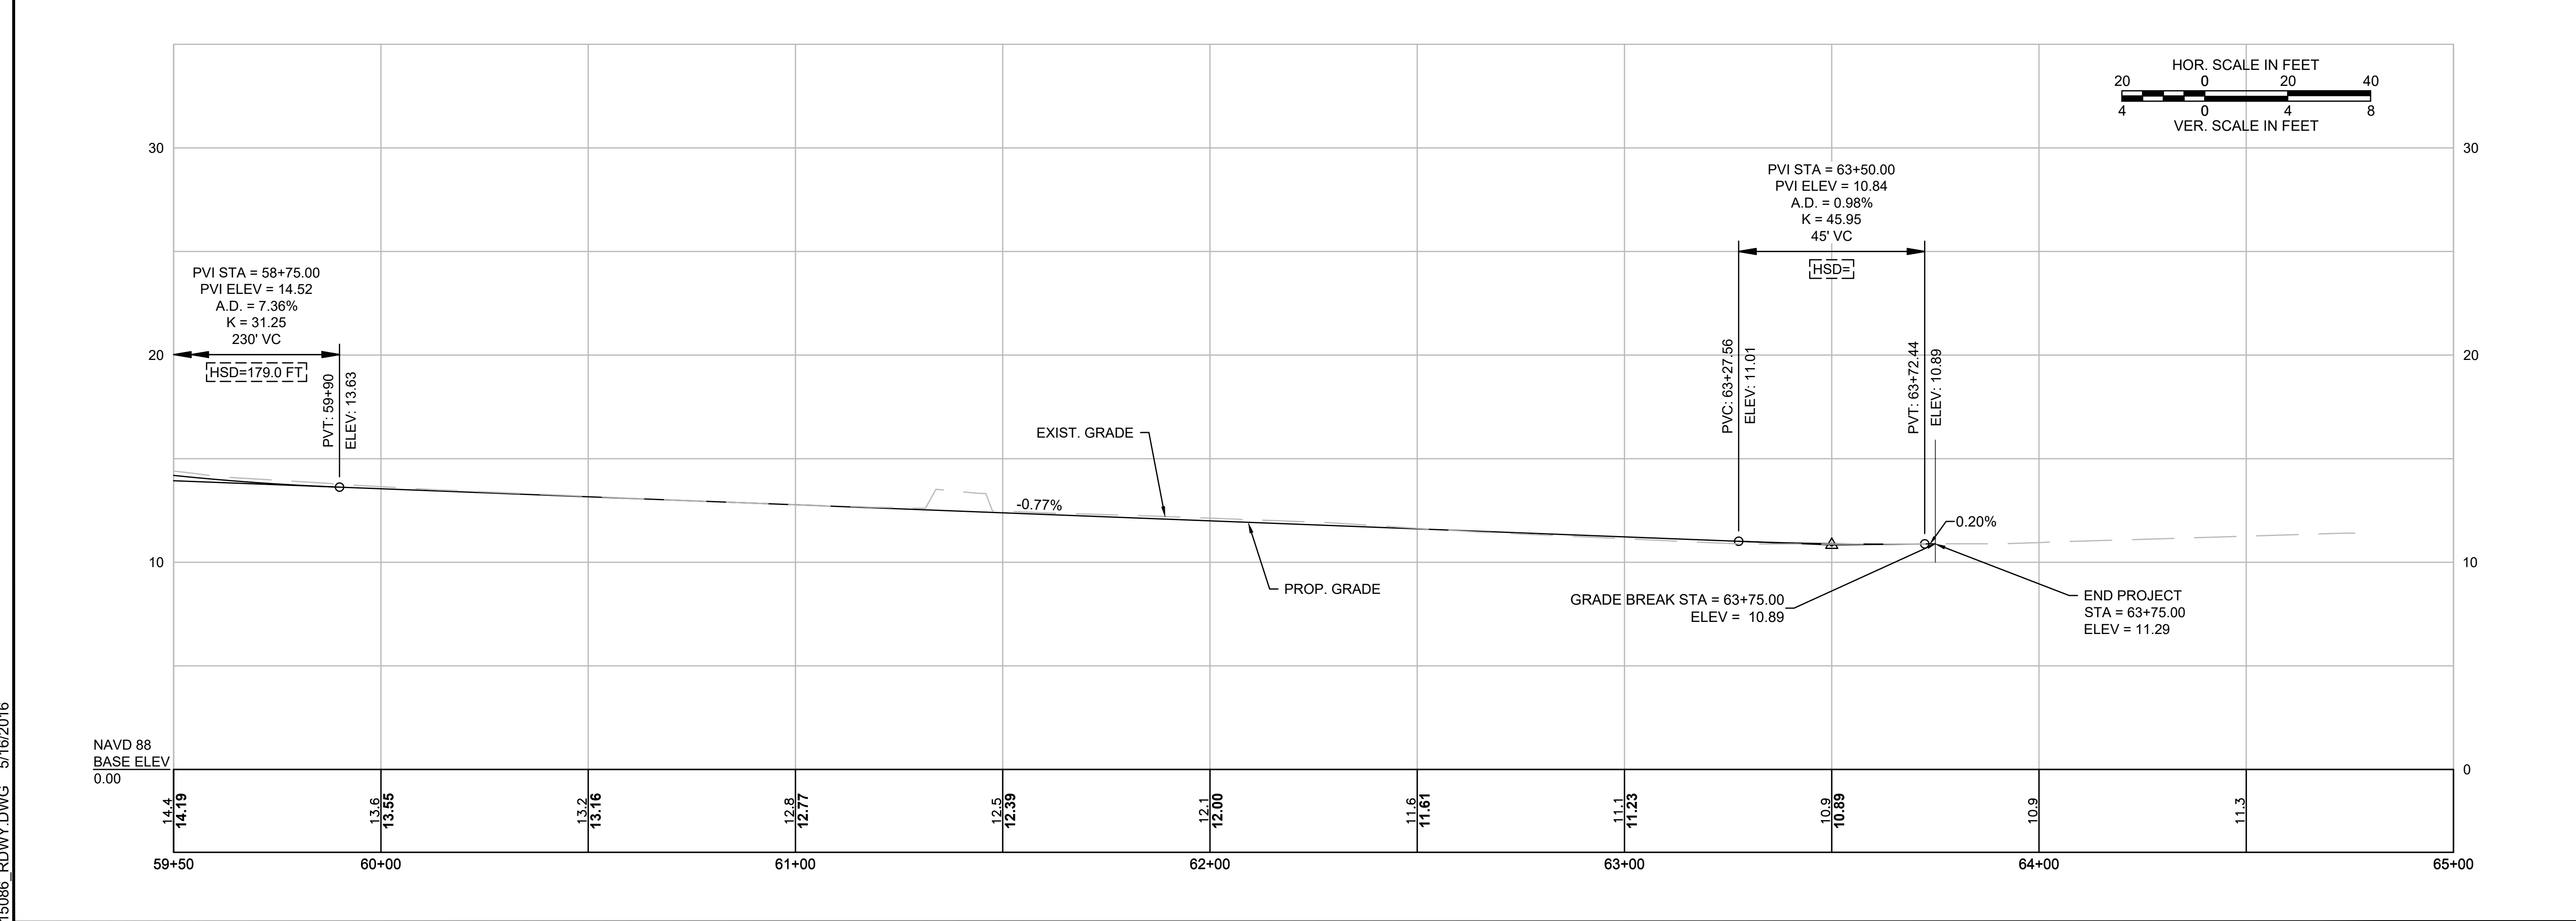

PREPARED FOR
 CITY OF PORTSMOUTH
 1 JUNKINS AVENUE
 PORTSMOUTH, NH

**IMPROVEMENTS TO MAPLEWOOD AVENUE & ADJACENT AREAS
 MAPLEWOOD AVENUE
 PORTSMOUTH, NH**



REVISIONS		
NO.	REVISION	DATE

10/4/2016
 DRAWN/DESIGN BY: CLS
 CHECKED BY: JRN

GENERAL PLAN & PROFILE - MAPLEWOOD AVENUE

SCALE: HORIZ: 1" = 20'
 VERT: 1" = 4'

2015086.00

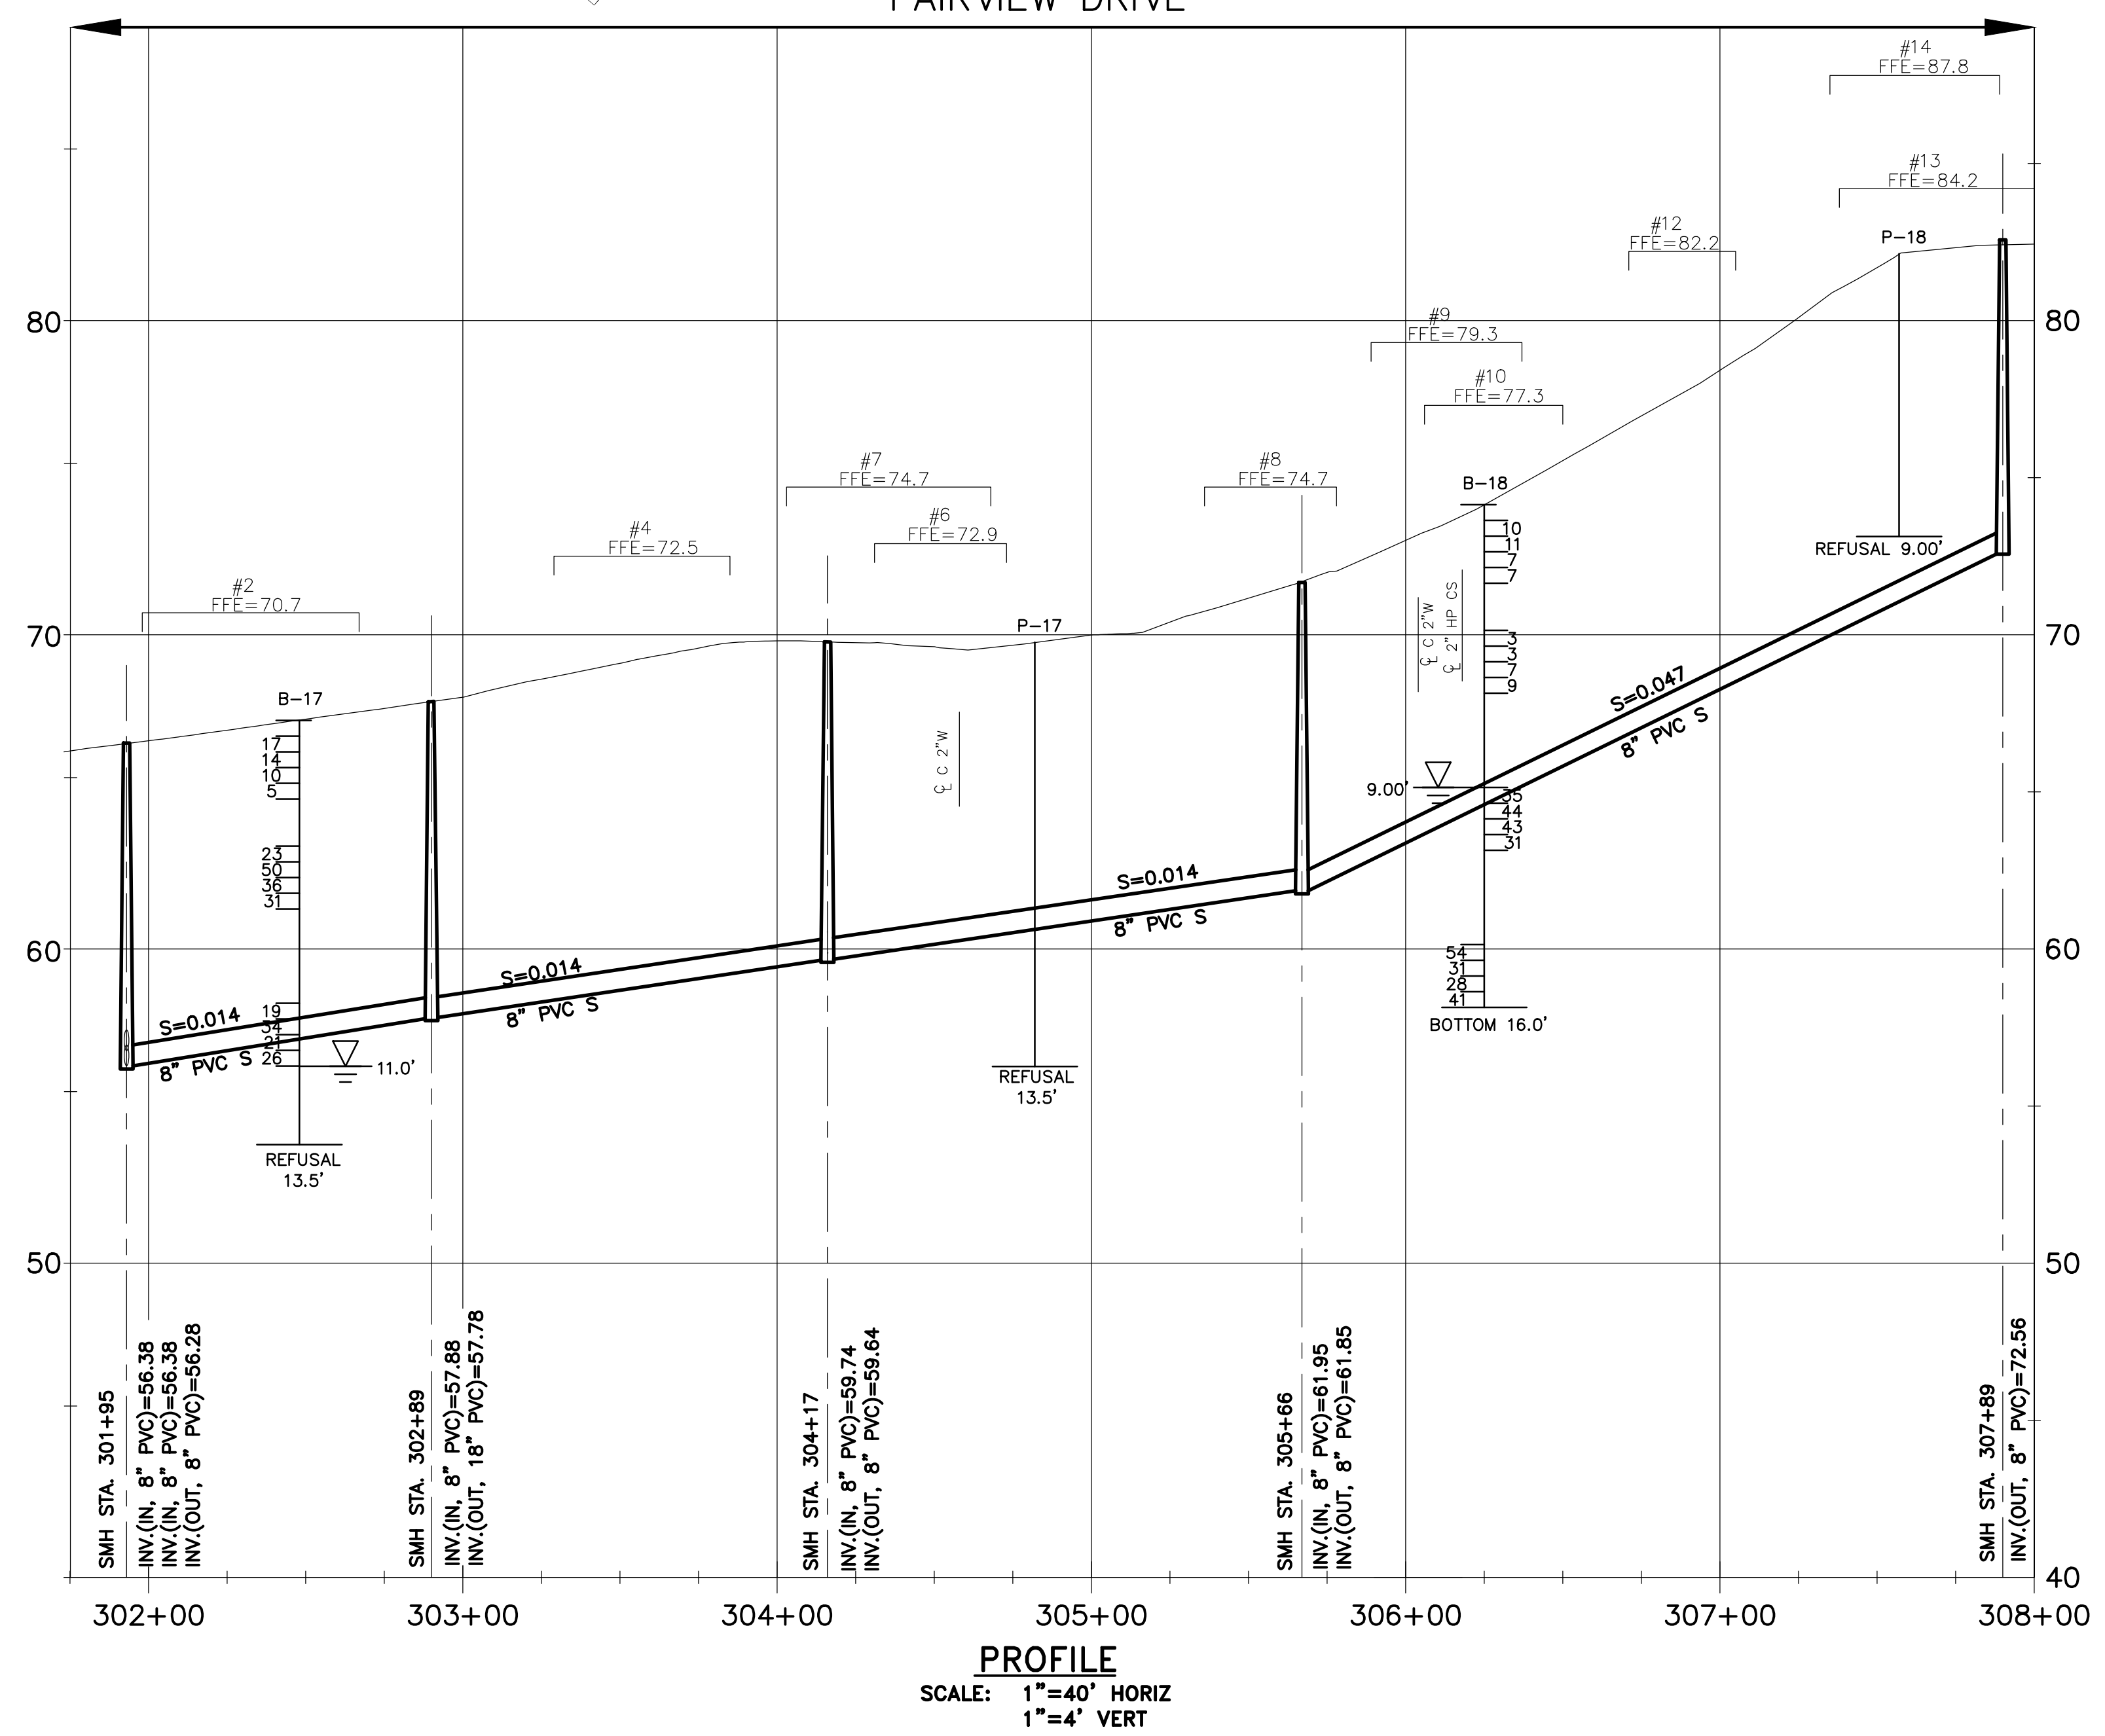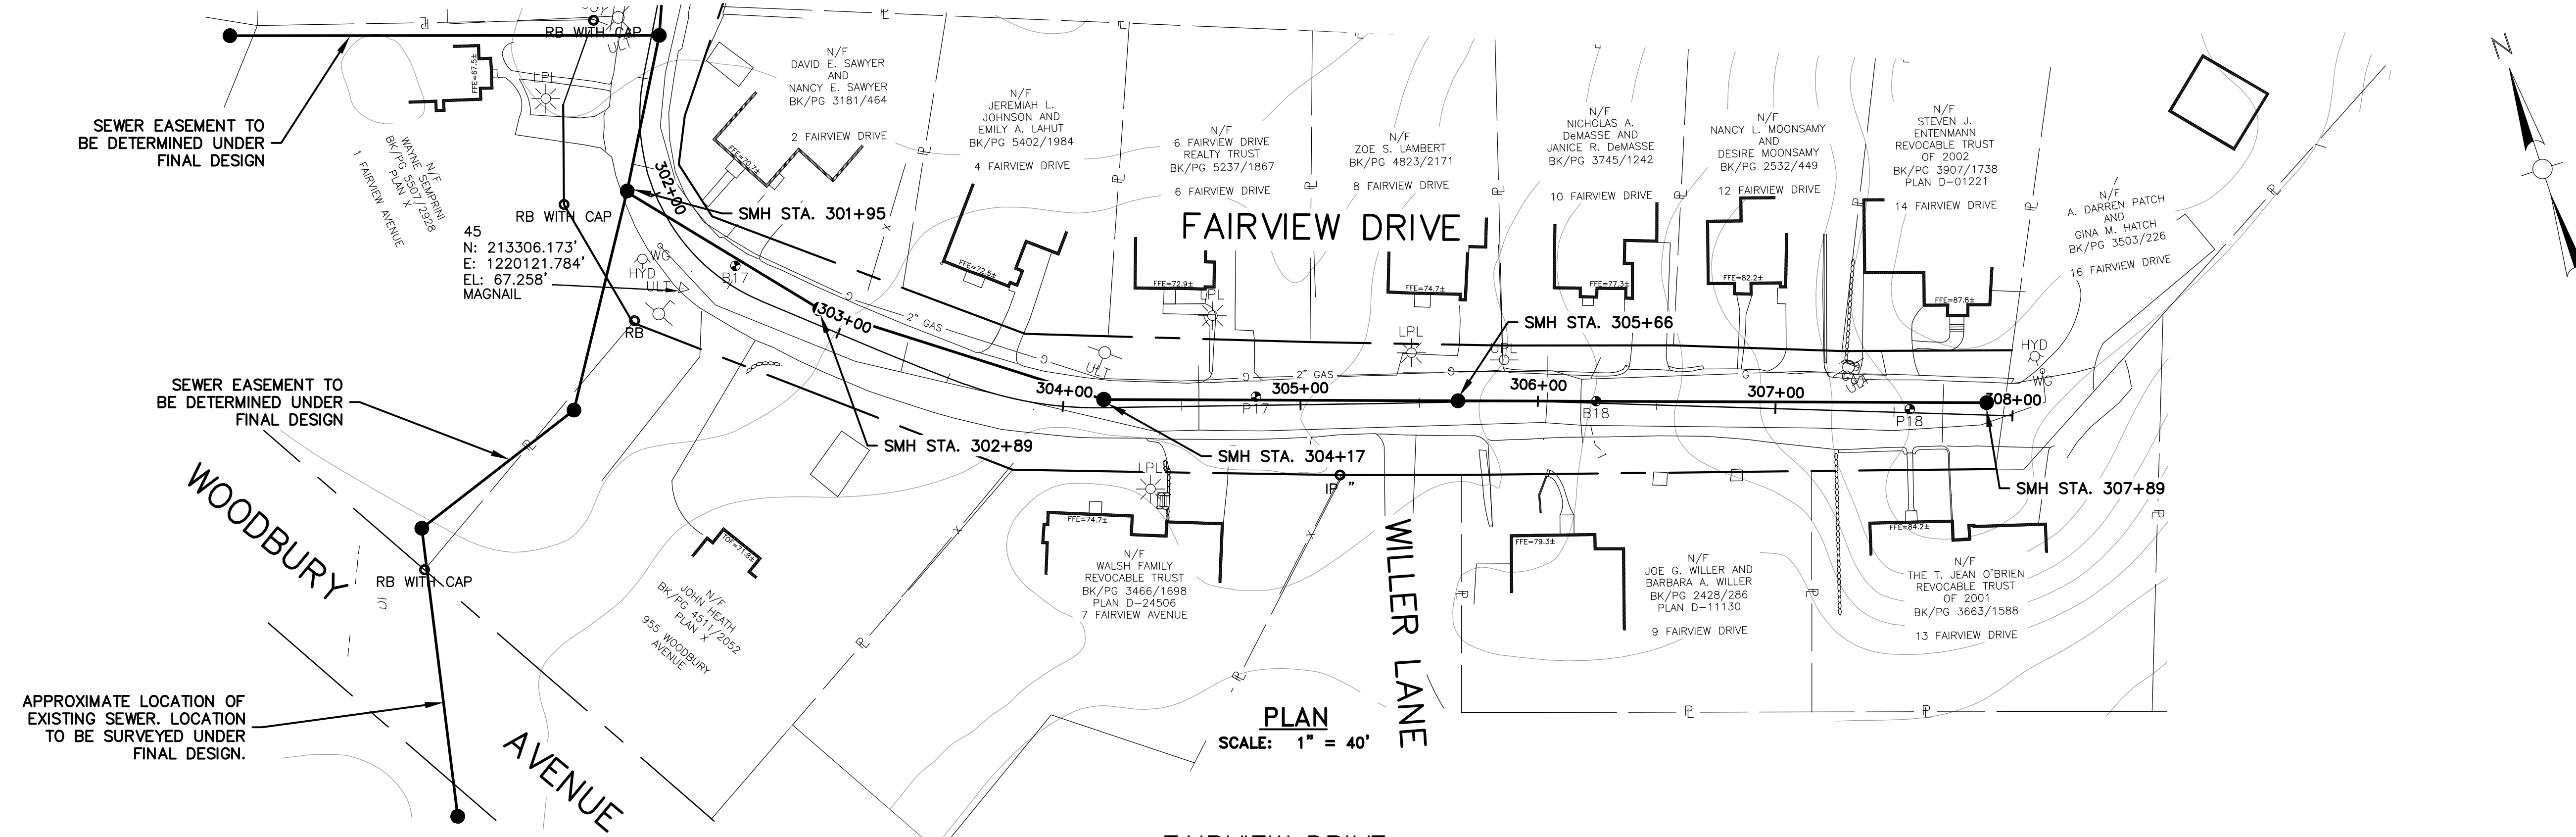

PROFILE
SCALE: 1"=40' HORIZ
1"=4' VERT

D:\portsmouth\161250237\161250237.dwg




No.	Date	Dr. By	Ck. By	App. By	Description

REGISTERED PROFESSIONAL ENGINEER
DATE

CITY OF PORTSMOUTH, NEW HAMPSHIRE
DEPARTMENT OF PUBLIC WORKS
PRELIMINARY SEWER DESIGN
FAIRVIEW DRIVE
STA. 301+95 TO 307+89

SCALE: 1:40
JOB NO.: 2160737
CONTRACT: 1:40

DR. BY	TLD	DSN. BY	TLD	CHK. BY	JMS	APP. BY	CMP
--------	-----	---------	-----	---------	-----	---------	-----

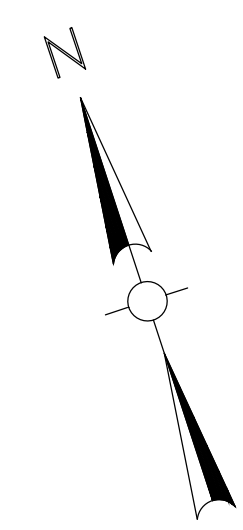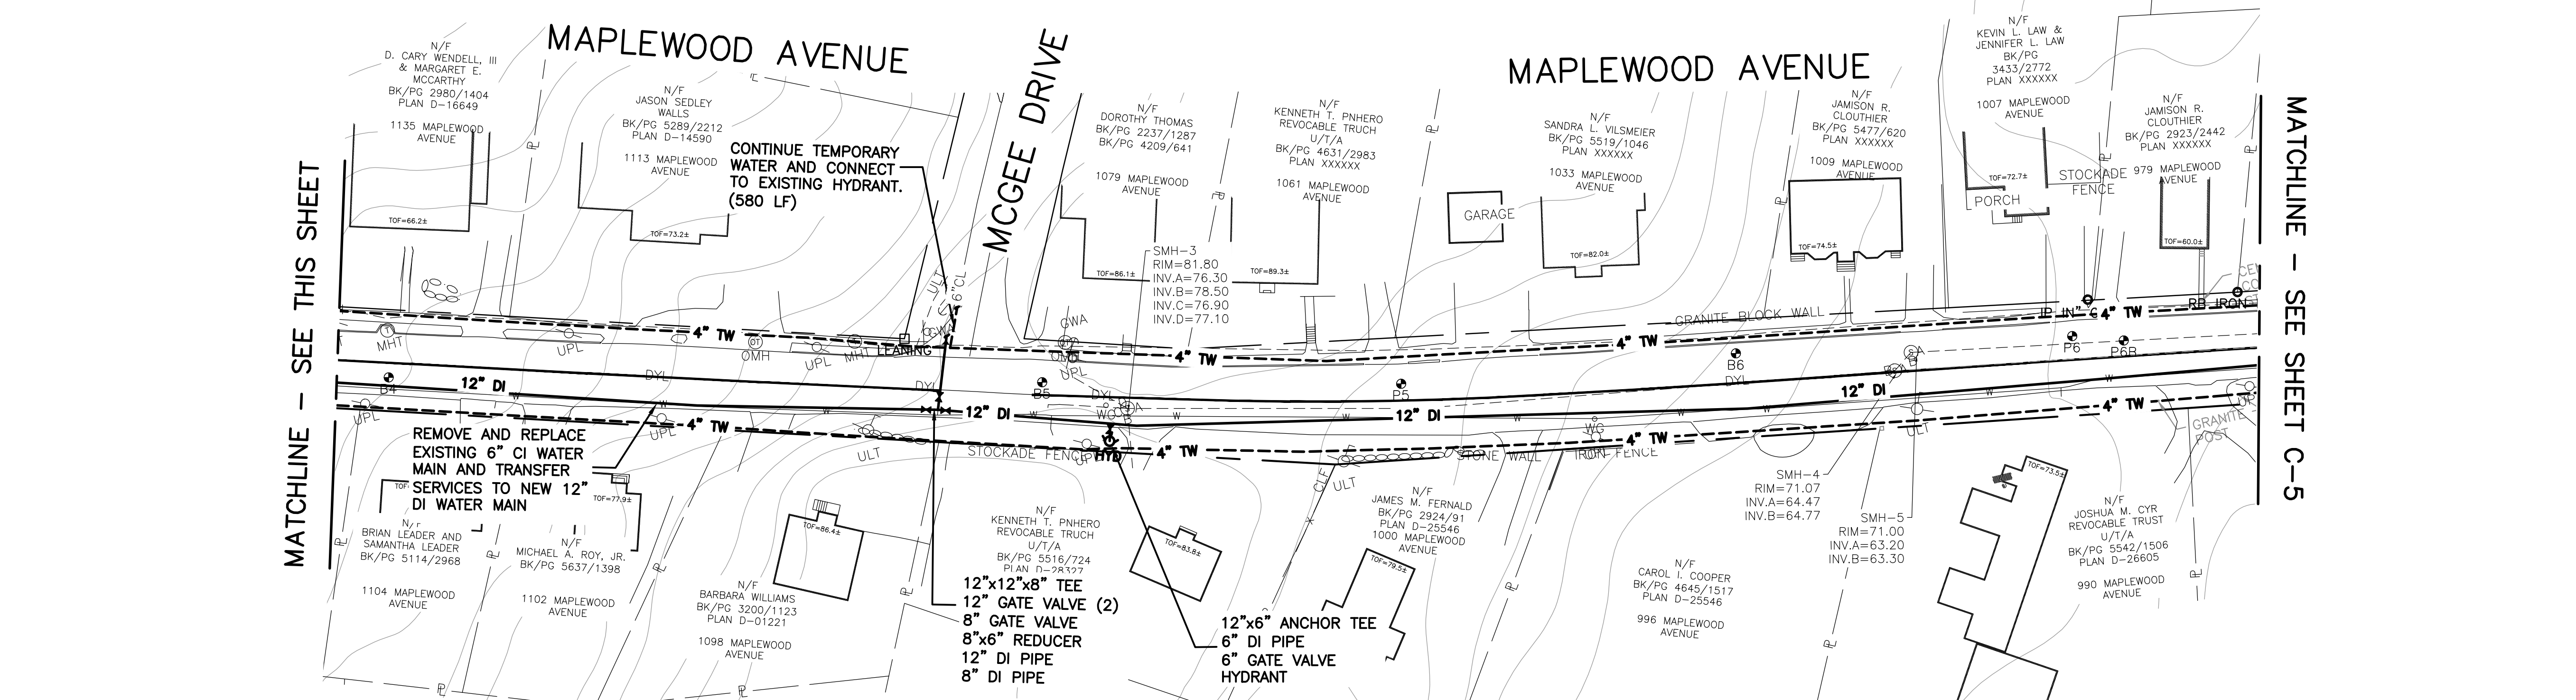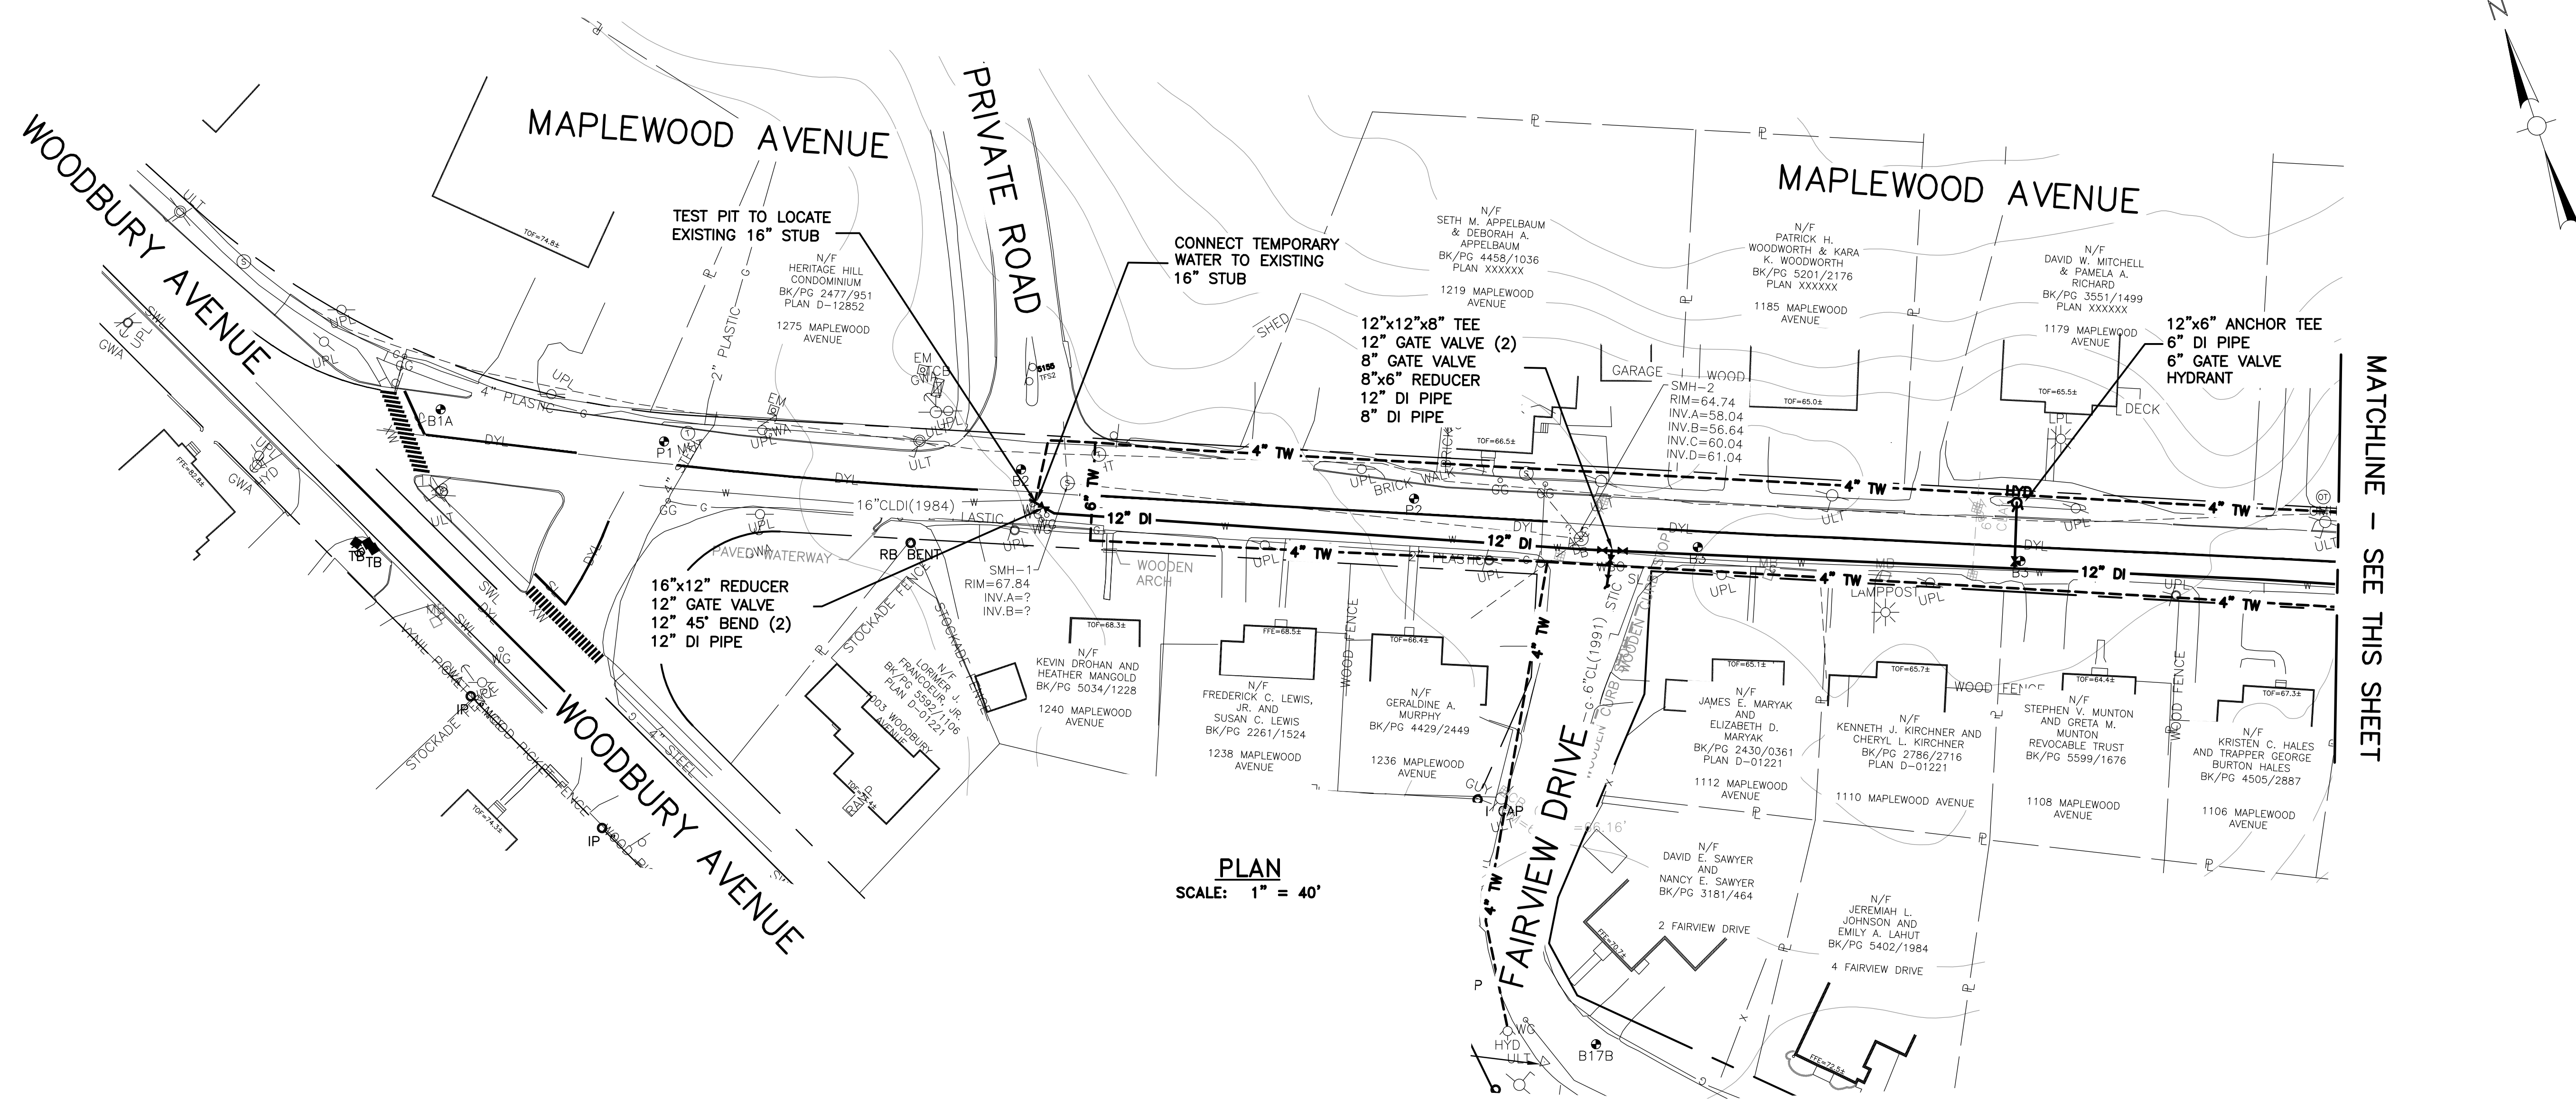

MATCHLINE - SEE THIS SHEET

MATCHLINE - SEE SHEET C-5

MATCHLINE - SEE THIS SHEET


D:\Projects\1616\16160237_Maplewood\1616_Drawing\1616.dwg (R:\A) 1/1/16

No.	Date	Dr. By	Ck. By	App. By	Description

REGISTERED PROFESSIONAL ENGINEER
DATE


CITY OF PORTSMOUTH, NEW HAMPSHIRE DEPARTMENT OF PUBLIC WORKS	JOB NO. 2160737	SCALE: 1:40	CONTRACT: 1:40	FILE NO.
PRELIMINARY WATER DESIGN WOODBURY AVE, MAPLEWOOD AVE, FAIRVIEW DRIVE, AND MCGEE DRIVE	DR. BY TLD	CHK. BY JMS	APP. BY CMP	

C-4

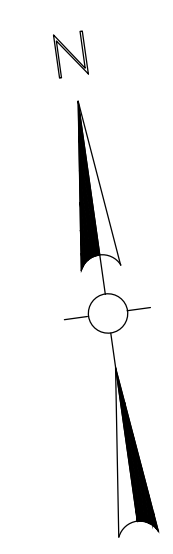

MATCHLINE - SEE SHEET C-4

MATCHLINE - SEE THIS SHEET

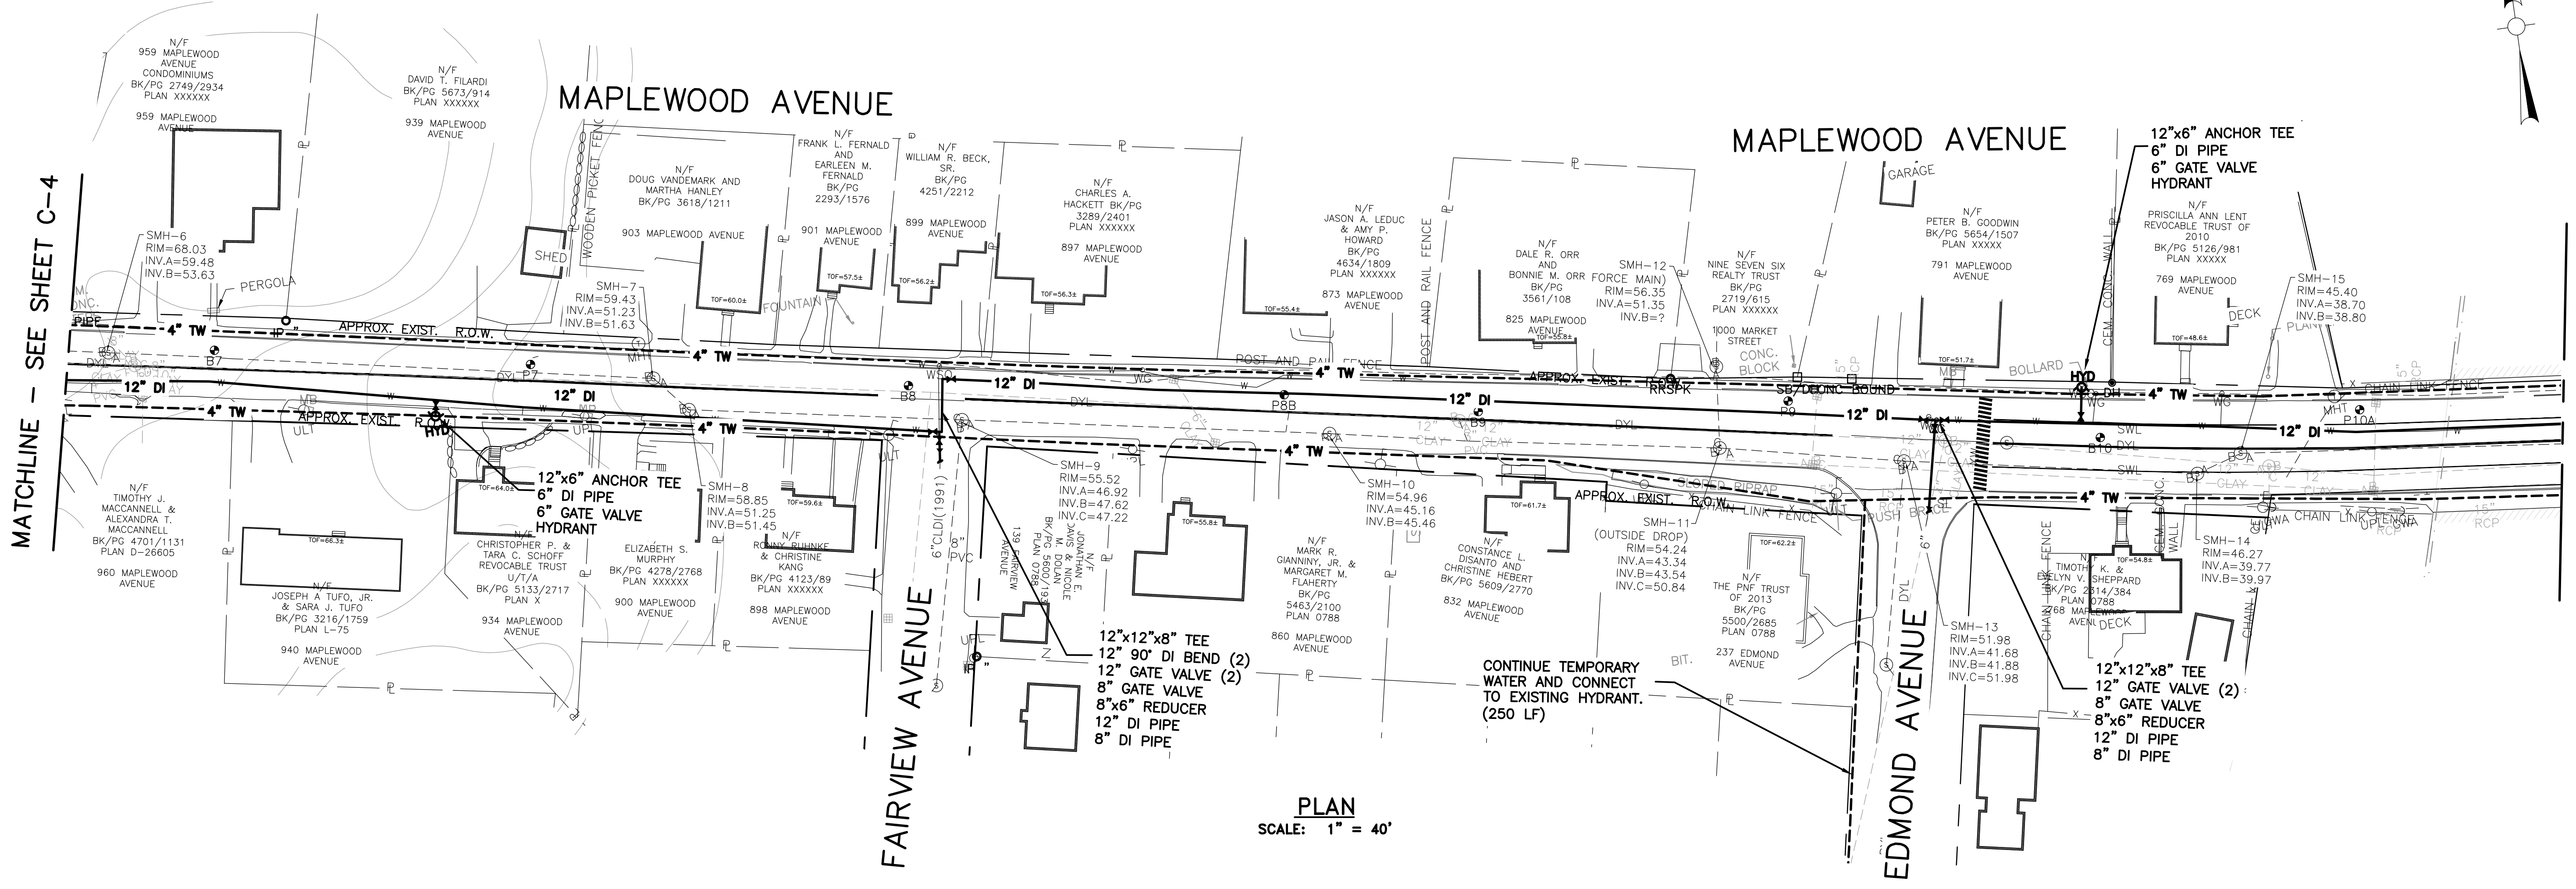


PLAN
 SCALE: 1" = 40'

MATCHLINE - SEE THIS SHEET

MATCHLINE - SEE SHEET C-6

MATCHLINE - SEE SHEET C-6

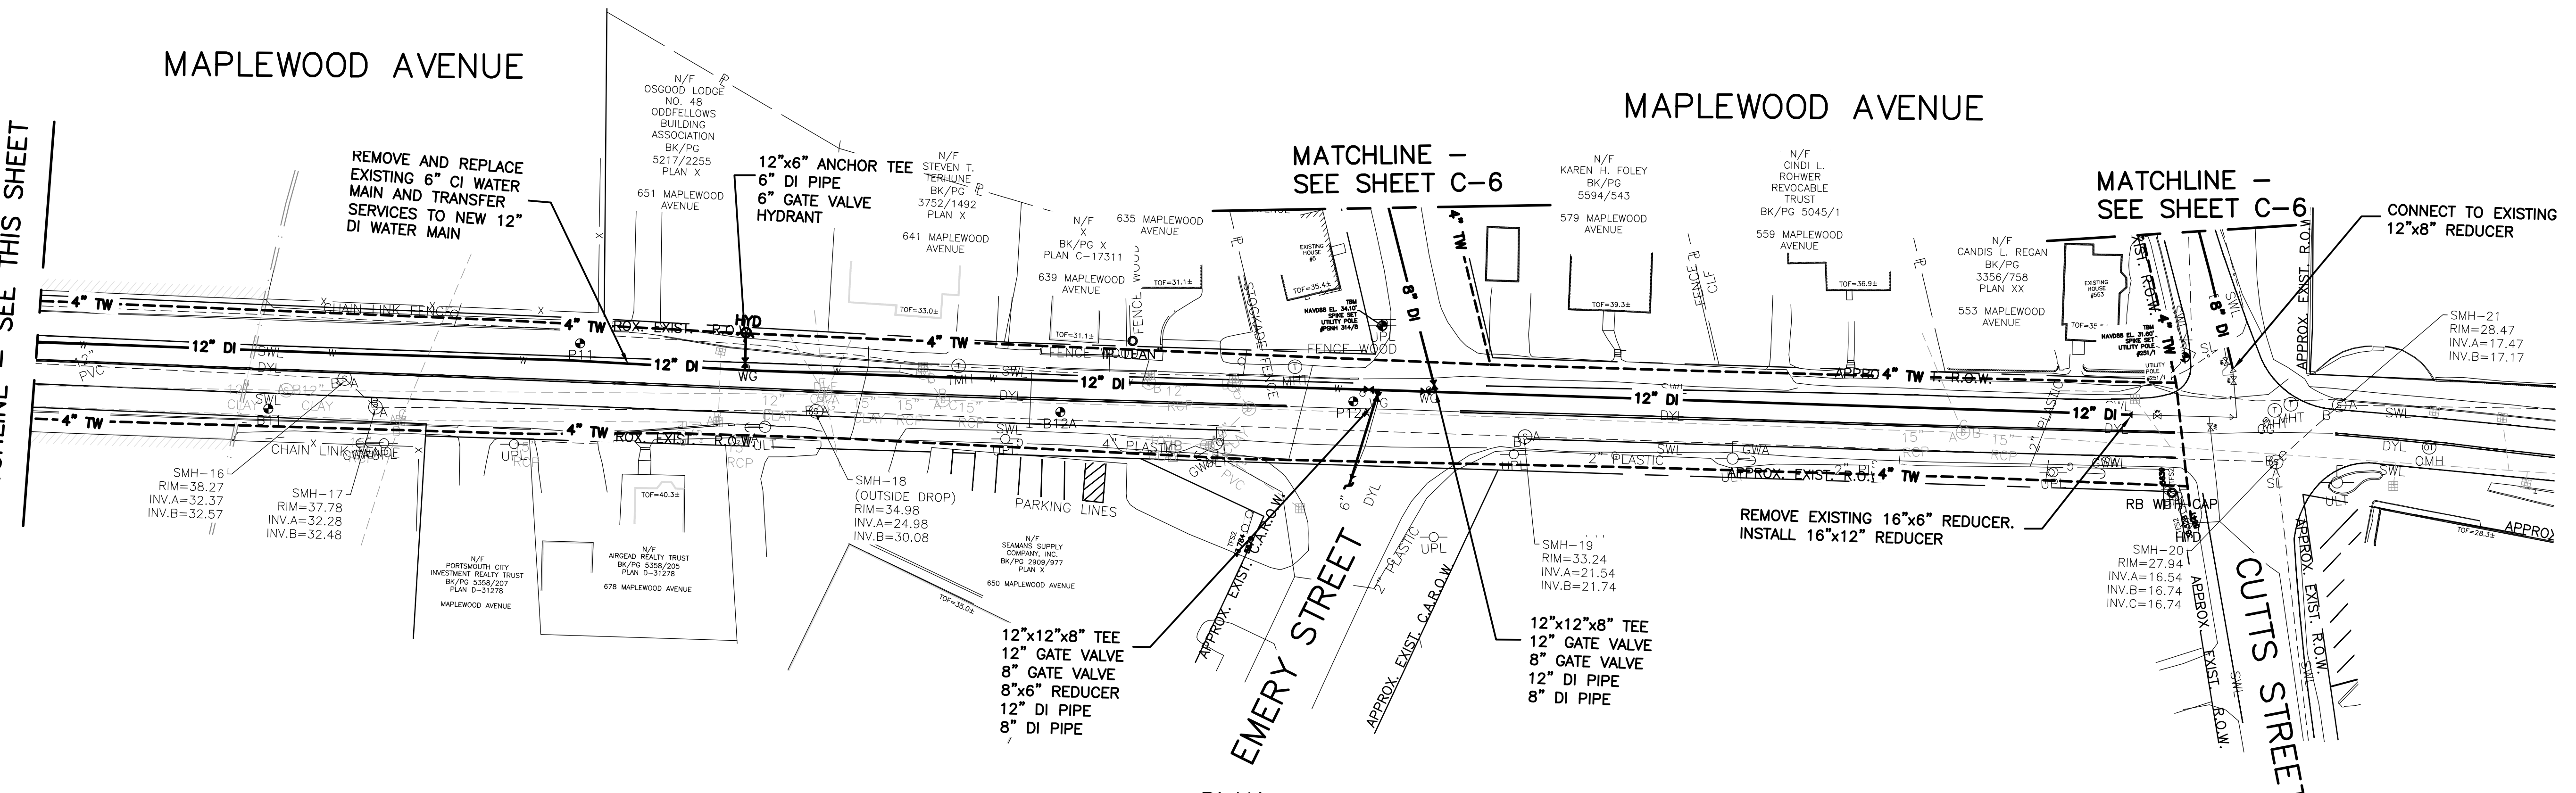

PLAN
 SCALE: 1" = 40'



No.	Date	Dr. By	Ck. By	App. By	Description

CITY OF PORTSMOUTH, NEW HAMPSHIRE DEPARTMENT OF PUBLIC WORKS	PRELIMINARY WATER DESIGN	MAPLEWOOD AVE, FAIRVIEW AVE, EDMOND AVE EMERY STREET, CENTRAL AVE, AND CUTTS STREET
FILE NO.	SCALE: 1:40	CONTRACT: 2160737
CADD NO.	DR. BY: TLD	CHK. BY: JMS
		APP. BY: CMP

C-5

D:\portsmouth\maplewood\159\Drawings\DWG\159_031216.dwg

D:\Projects\1616\16160231 Mapwood\16160231.dwg

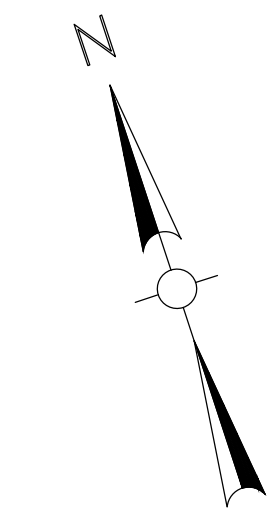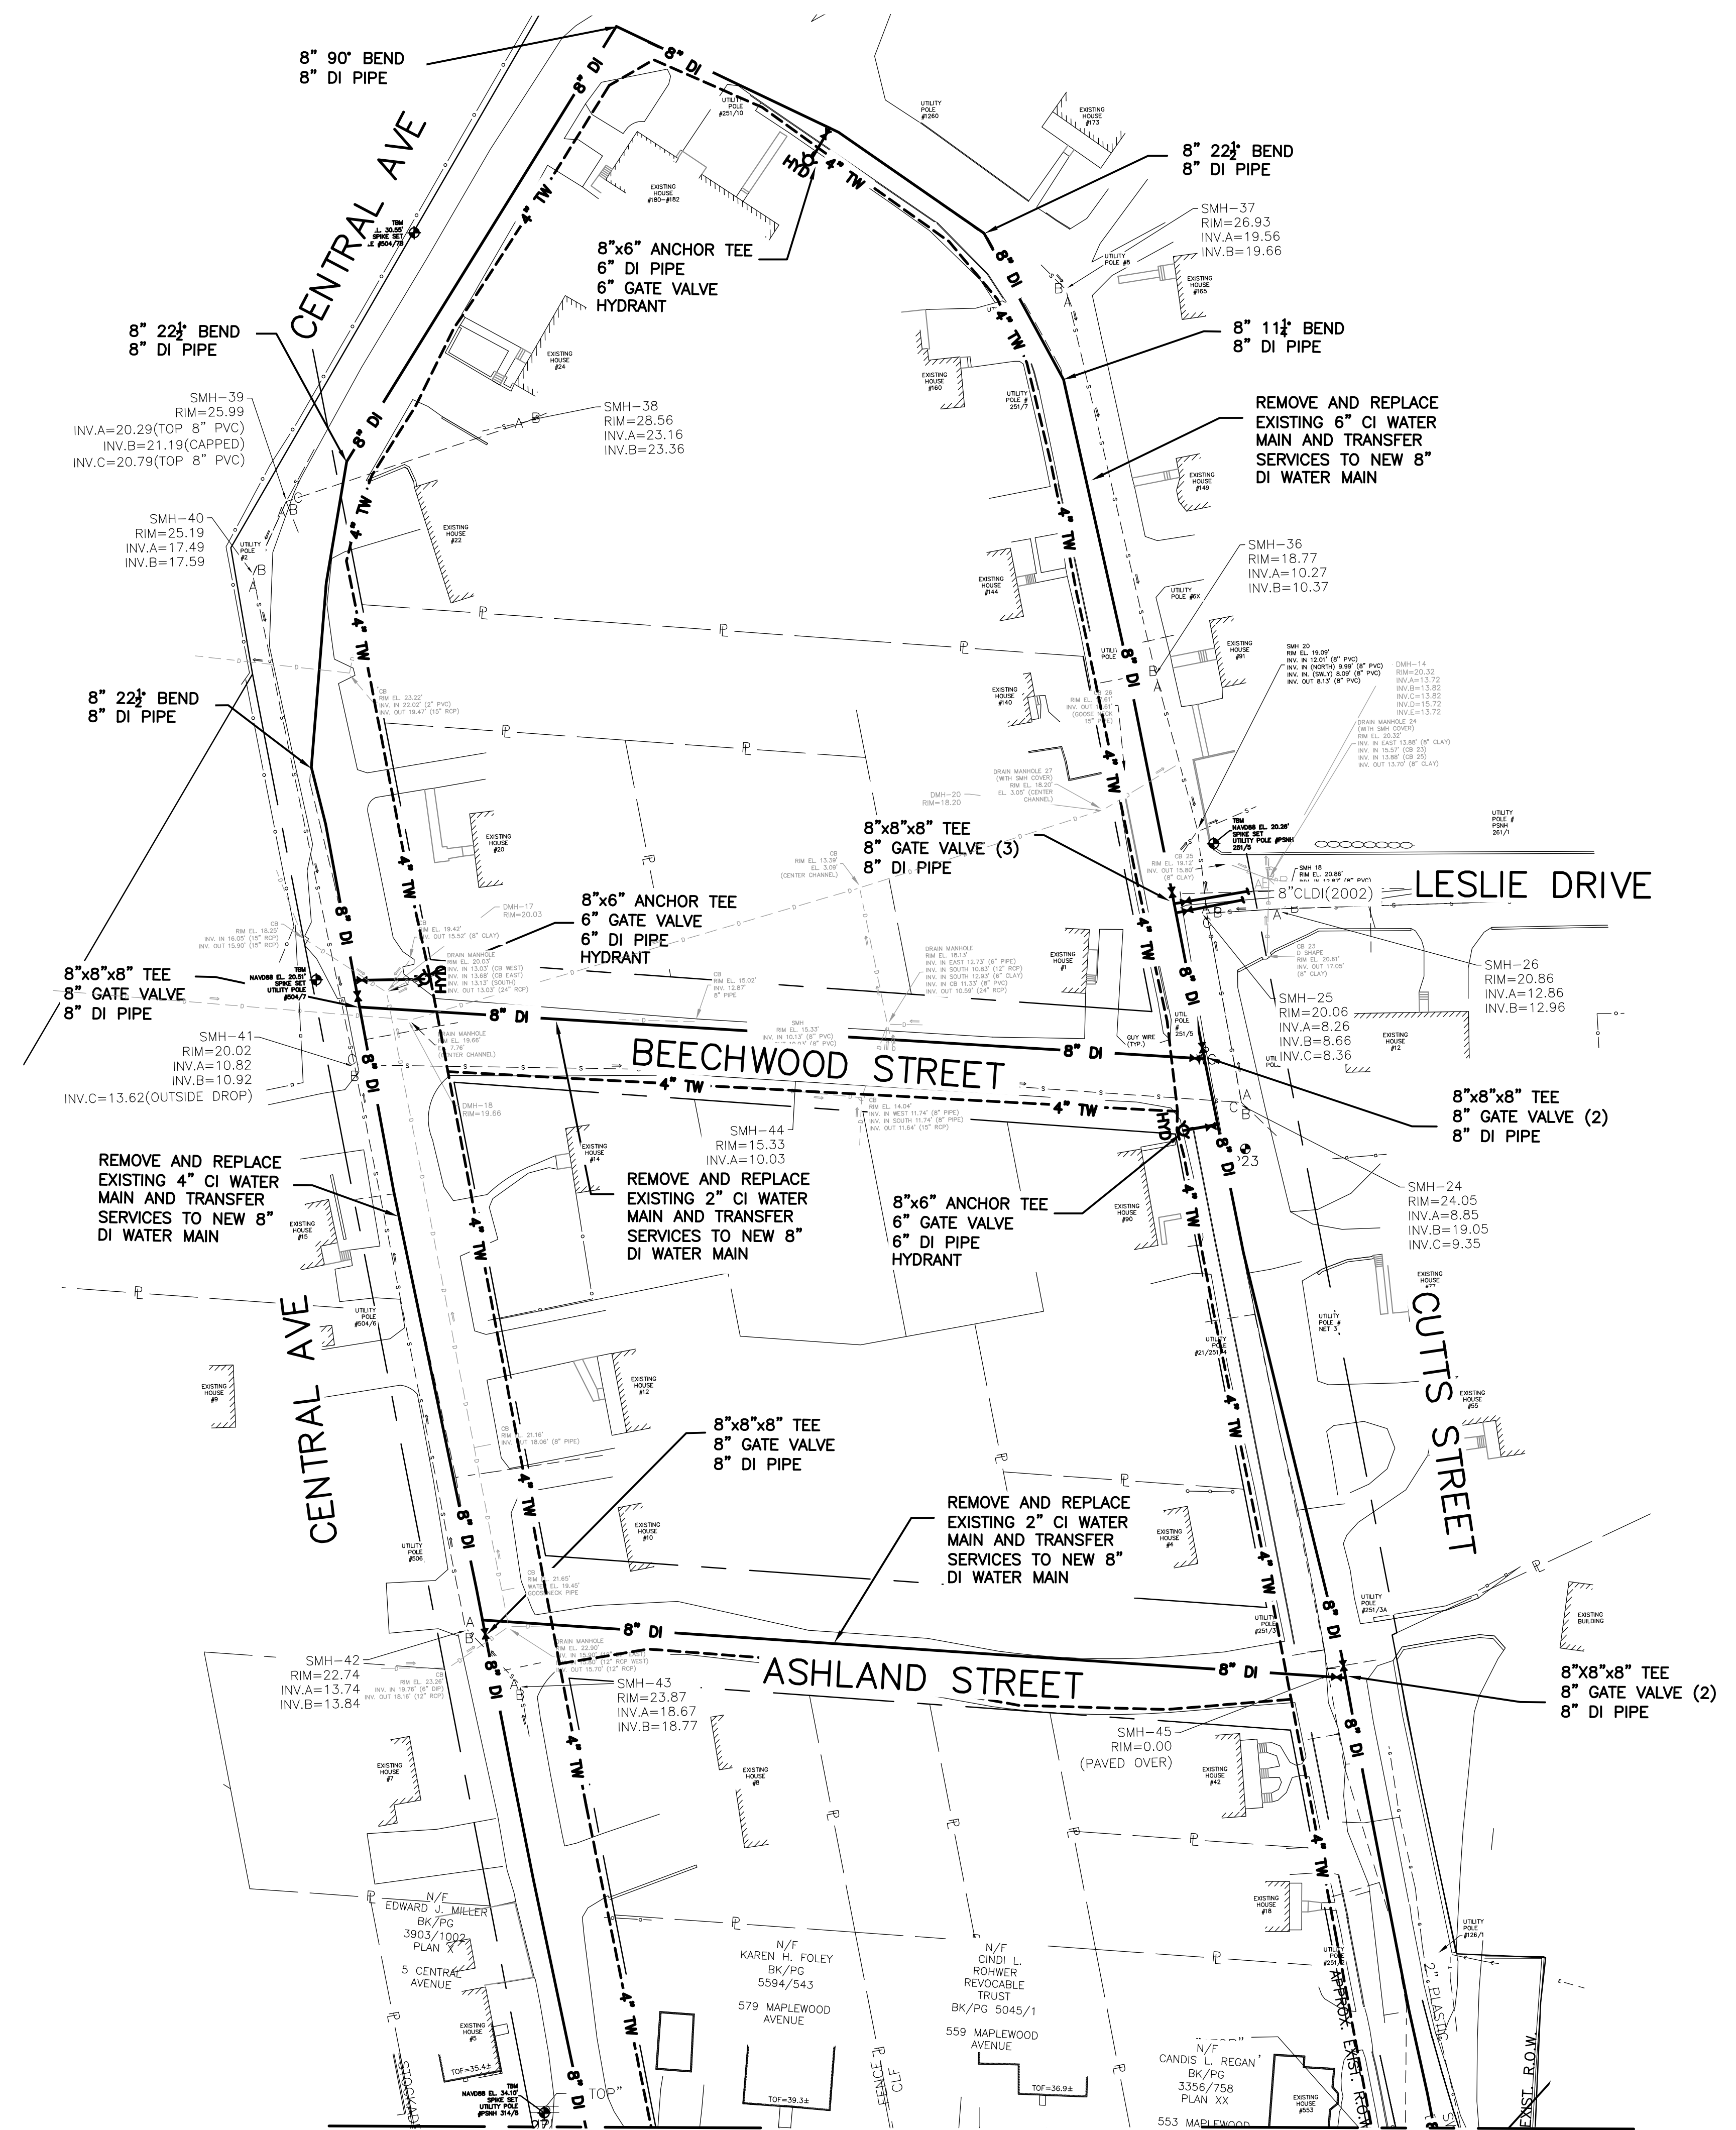

MATCHLINE - SEE SHEET C-5

MATCHLINE - SEE SHEET C-5

PLAN
SCALE: 1" = 40'

Weston & Sampson
100 International Drive,
Suite 152, Portsmouth, NH 03801
603.431.3937
www.westonandsampson.com

No.	Date	Dr. By	Chk. By	App. By	Description

REGISTERED PROFESSIONAL ENGINEER
DATE


CITY OF PORTSMOUTH, NEW HAMPSHIRE
DEPARTMENT OF PUBLIC WORKS
PRELIMINARY WATER DESIGN
**CENTRAL AVE, ASHLAND STREET, BEECHWOOD STREET,
CUTTS STREET, AND LESLIE DRIVE**

SCALE: 1:40
CONTRACT: 2160737
JOB NO. 2160737
DR. BY: TLD
DSN. BY: TLD
CHK. BY: JMS
APP. BY: CMP

FILE NO. C-6

SHEET 31 OF 116

P:\portsmouth nh\2160737 Mapwood\100 Drawings\Design_eads\100 Drawings\Design_eads.dwg

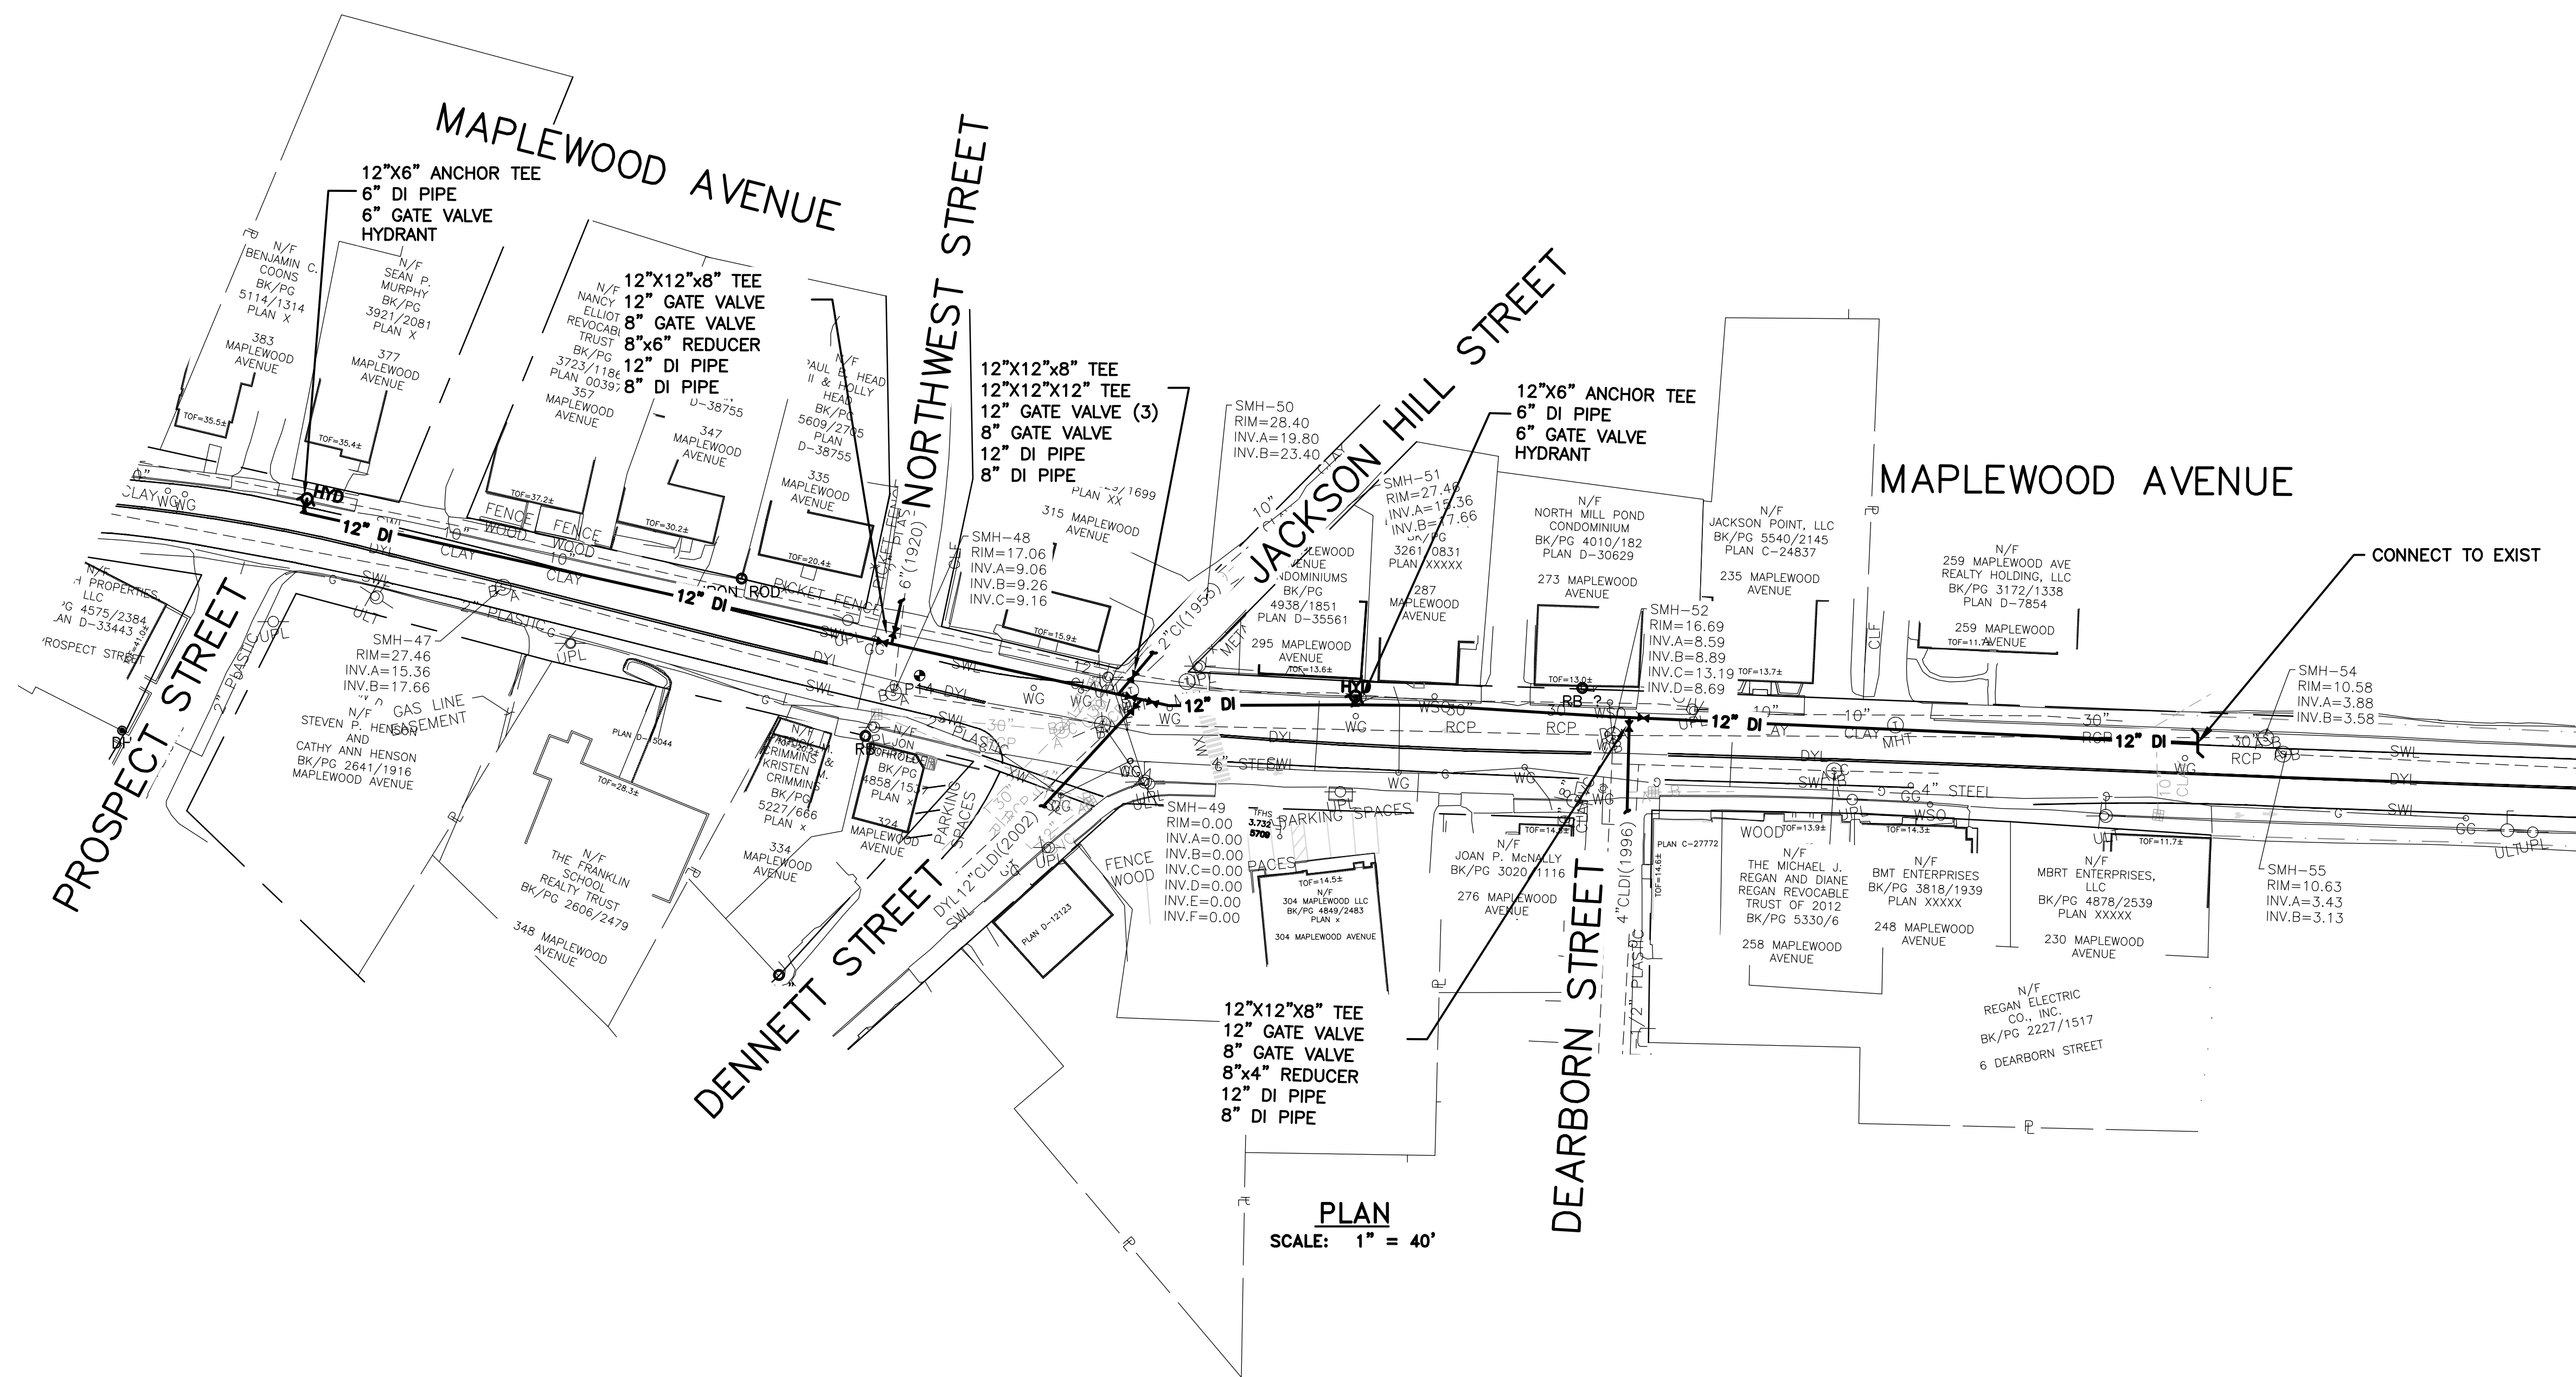

PLAN
SCALE: 1" = 40'

No.	Date	Dr. By	Ck. By	App. By	Description

REGISTERED PROFESSIONAL ENGINEER
DATE

CITY OF PORTSMOUTH, NEW HAMPSHIRE DEPARTMENT OF PUBLIC WORKS PRELIMINARY WATER DESIGN	MAPLEWOOD AVE, PROSPECT STREET, DENNETT STREET NORTHWEST STREET, AND JACKSON HILL STREET	SCALE: 1:40	CONTRACT: 2160737	JOB NO. 2160737	DR. BY TLD	CHK. BY TLD	APP. BY JMS	CMP
---	---	-------------	-------------------	-----------------	------------	-------------	-------------	-----

FILE NO. **C-1**

